


(HALF PLAN WITH SHOULDER SECTION)

PLAN VIEW

(HALF PLAN WITH CURB SECTION)

- GENERAL NOTES**
- ① The Detour Arrow sign shall be used only when a detour route has been signed.
 - ② Barricades shall be supported on driven posts in areas outside of the pavement or sidewalk, where side slopes are 3 to 1 or flatter.
 3. See standard drawing E 801-TCDV-04 for sign use and mounting information.
 4. Barricades and supports shall meet NCHRP 350 crash evaluation criteria.
 5. See Note 4 on Standard Drawing E 801-TCSN-11 for post depth.

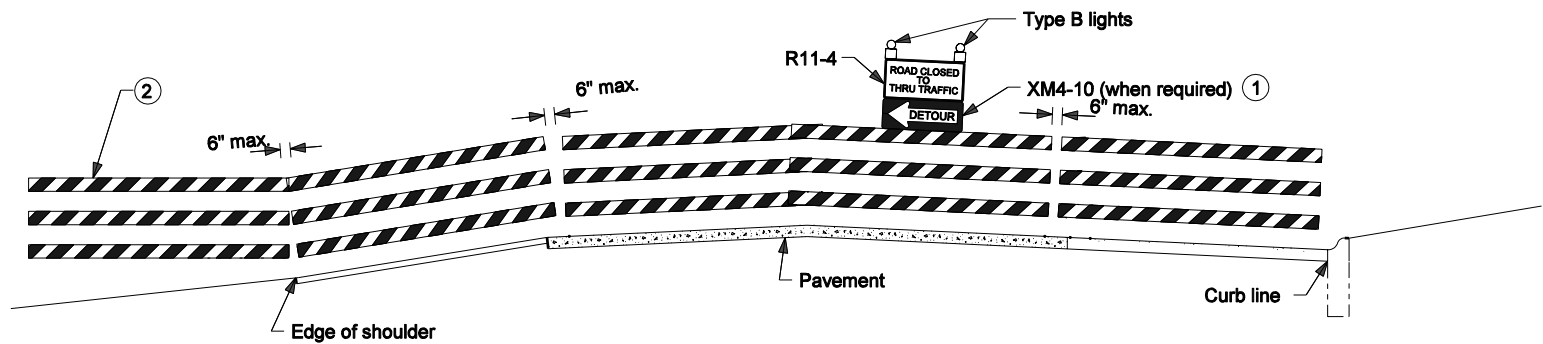

(HALF ELEVATION WITH SHOULDER SECTION)

ELEVATION

(HALF ELEVATION WITH CURB SECTION)

**TYPICAL APPLICATIONS OF TYPE III BARRICADES
ROAD CLOSED TO THRU TRAFFIC**

INDIANA DEPARTMENT OF TRANSPORTATION	
TYPE III BARRICADE TYPICAL APPLICATION	
MARCH 2005	
STANDARD DRAWING NO. E 801-TCDV-06	
	/s/ Richard L. VanCleave 3-01-05 DESIGN STANDARDS ENGINEER DATE
DESIGN STANDARDS ENGINEER	/s/ Richard K. Smutzer 3-01-05 CHIEF HIGHWAY ENGINEER DATE