


DOWEL BAR SIZES	
Pavement Thickness, D	Dowel Bar Diameter
Less than 225	25
225 through 300	32
Greater than 300	38

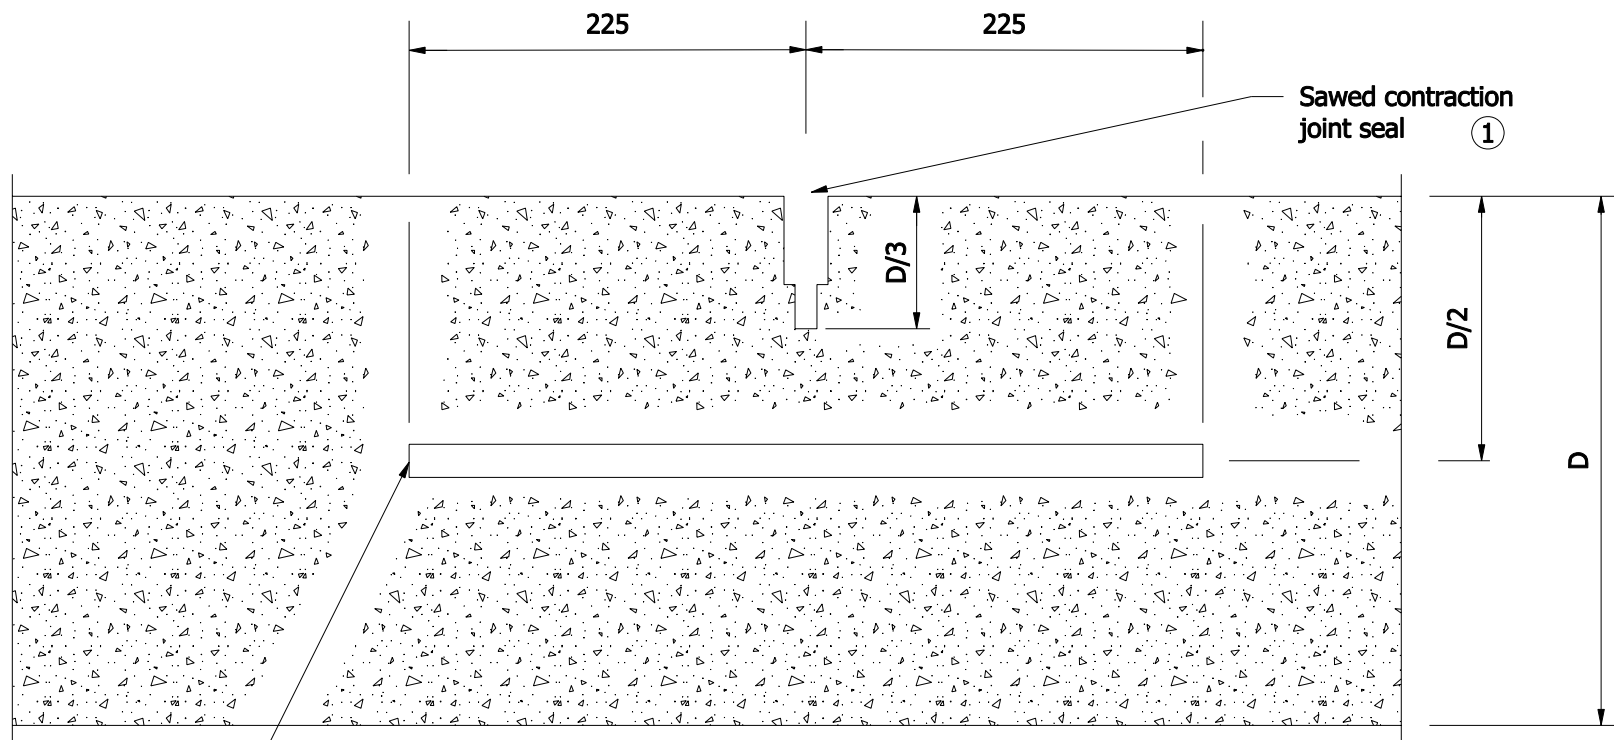

Epoxy coated dowel bars at 300 c/c, at 150 min. from edge of PCCP
(See table for dowel bar diameter)

LONGITUDINAL SECTION THROUGH PCCP

NOTES:

① For Type D-1 contraction joint sealant options, see Standard Drawing 503-CCPJ-06.

All Dimensions are in mm unless otherwise specified.

INDIANA DEPARTMENT OF TRANSPORTATION	
TYPE D-1 CONTRACTION JOINT	
SEPTEMBER 2007	
STANDARD DRAWING NO. 503-CCPJ-01	
	<i>/s/ Richard L. VanCleave</i> 9/4/07 <small>DESIGN STANDARDS ENGINEER DATE</small>
	<i>/s/ Mark A. Miller</i> 9/4/07 <small>CHIEF HIGHWAY ENGINEER DATE</small>
<small>DESIGN STANDARDS ENGINEER</small>	