
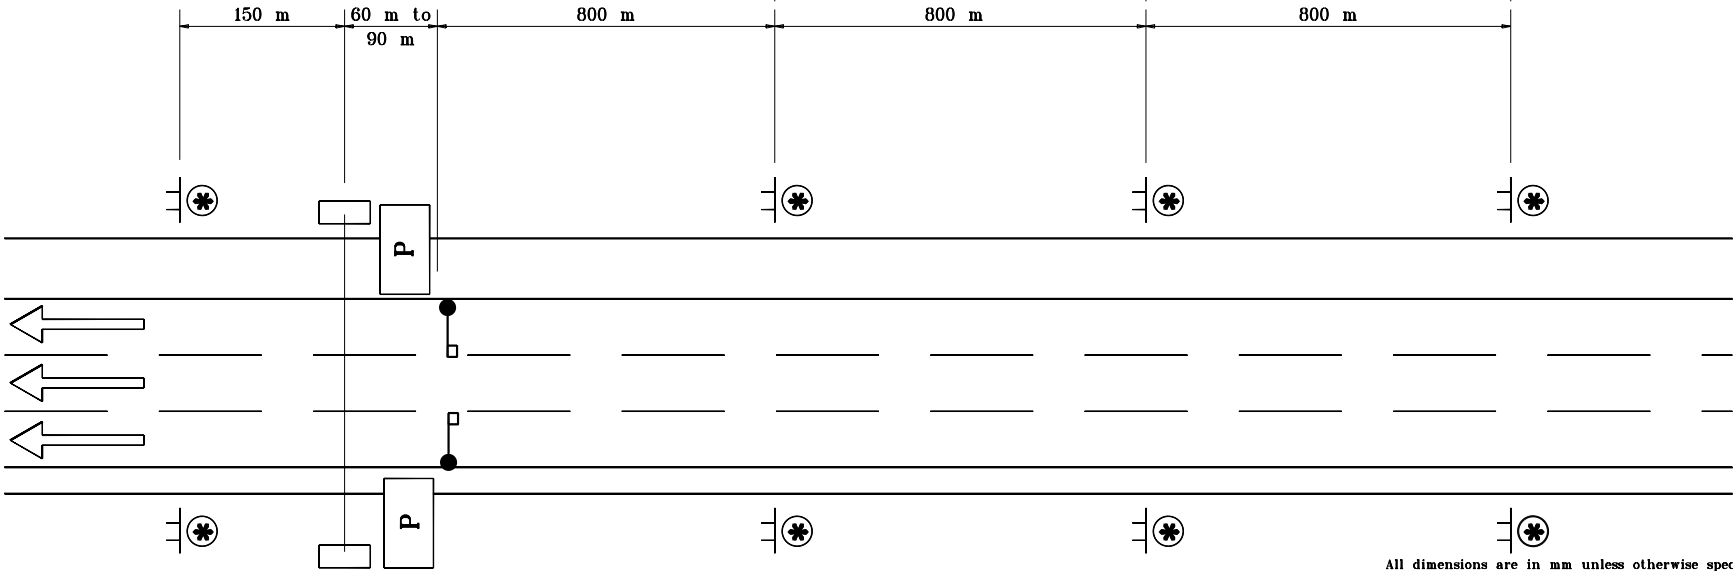


GENERAL NOTES

1. See standard drawing 801-TCLG-01 for legend and General notes.

END
CONSTRUCTION
XG20-2

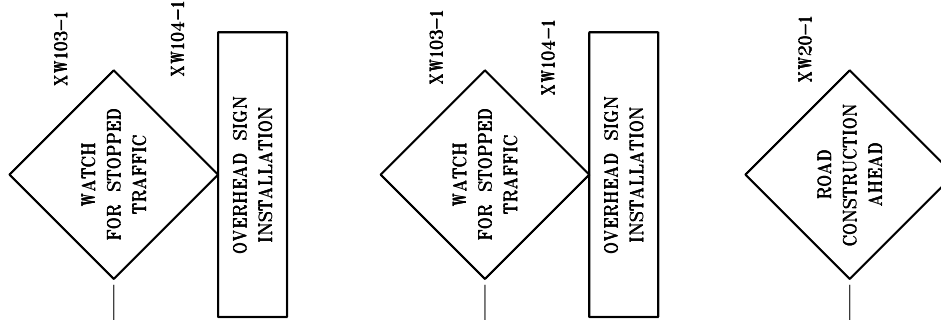

MULTI-LANE DIVIDED HIGHWAY

All dimensions are in mm unless otherwise specified.

INDIANA DEPARTMENT OF TRANSPORTATION	
TRAFFIC CONTROL FOR OVERHEAD INSTALLATION	
SEPTEMBER 1997	
STANDARD DRAWING NO. 801-TCFO-05	
	/s/ Anthony L. Uremovich 9-01-97 DESIGN STANDARDS ENGINEER DATE
	/s/ Donald W. Lucas 9-01-97 CHIEF HIGHWAY ENGINEER DATE

Source Sheet: MT9J