


GORE AREA CHEVRONS FOR CENTER LANE CLOSURE

TYPICAL APPLICATION ON 6 - LANE DIVIDED HIGHWAY WHERE CENTER LANE IS CLOSED


GENERAL NOTES

1. See Standard Drawing 801-TCLG-01 for standard notes and legend.

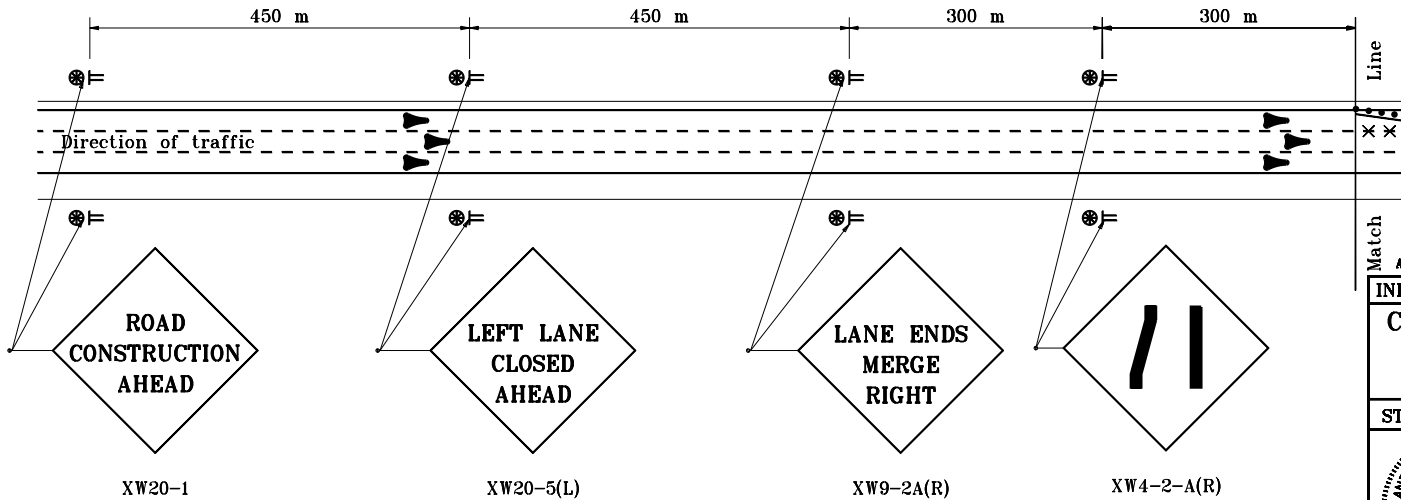

All dimensions are in mm unless otherwise specified.

INDIANA DEPARTMENT OF TRANSPORTATION
CONTINUOUS LANE CLOSURES
CENTER LANE CLOSED
MAY 1997
STANDARD DRAWING NO. 801-TCLC-03

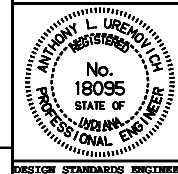

/s/ Anthony L. Uremovich 5-01-97
DESIGN STANDARDS ENGINEER DATE

/s/ Donald W. Lucas 5-01-97
CHIEF HIGHWAY ENGINEER DATE

TYPICAL ADVANCE SIGNING

Source Sheet: DET 1B