


NOTES:

1. See Standard Drawings E 706-BRRW-10 for general notes.
2. See Standard Drawing E 706-BCBR-01 for concrete railing Type FC details.

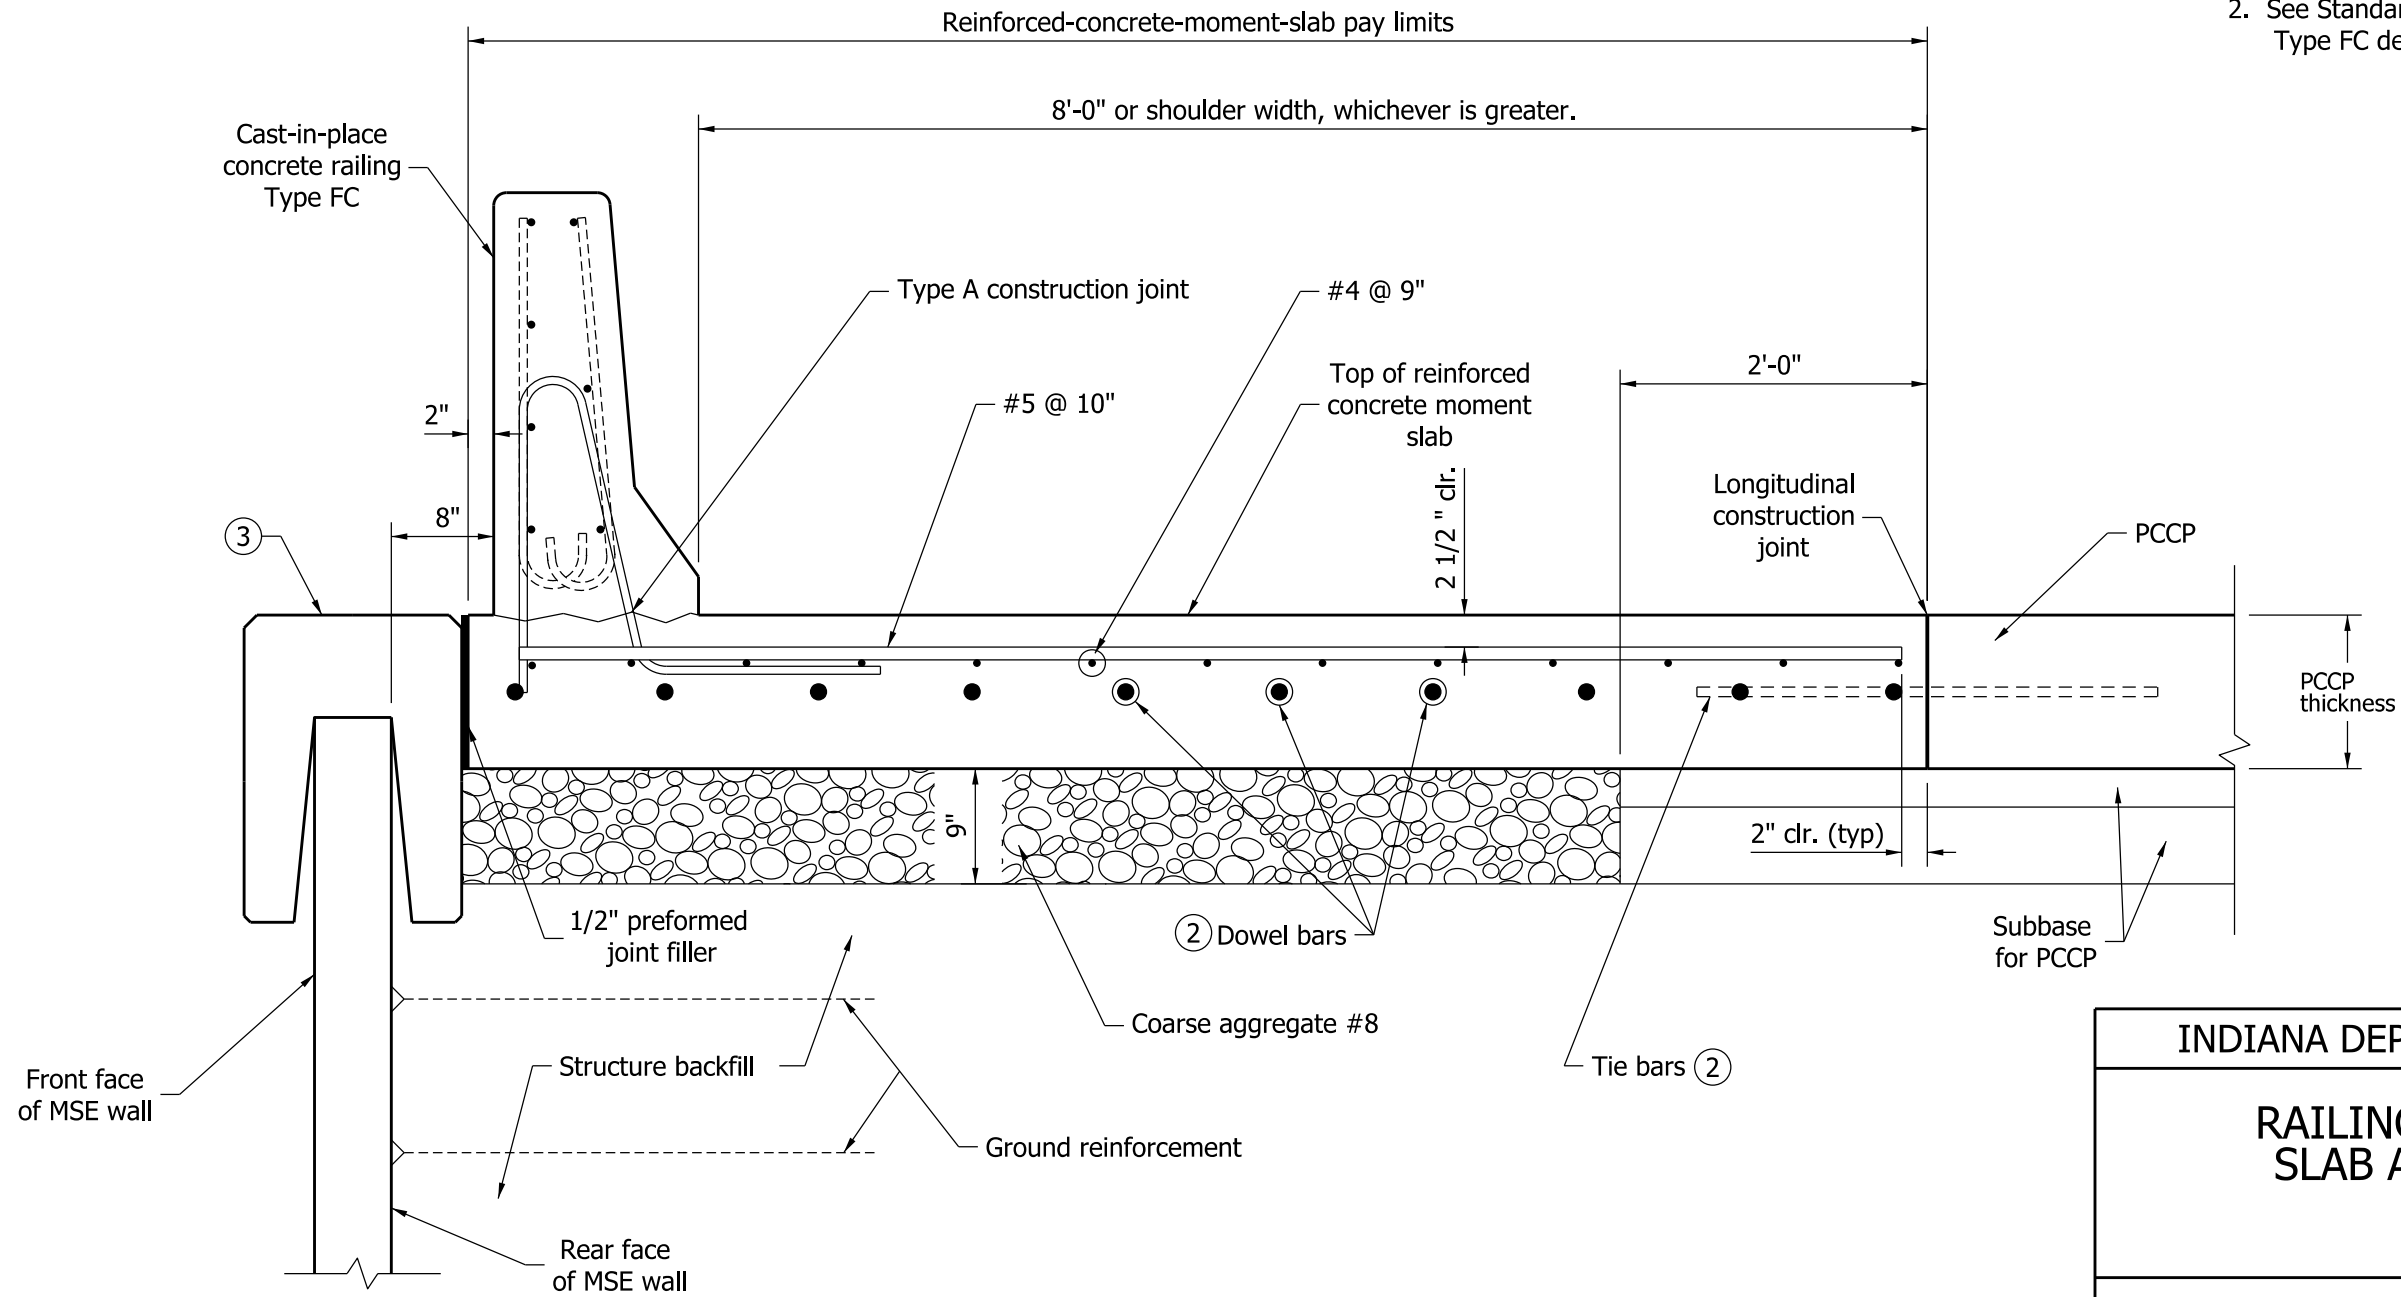

INDIANA DEPARTMENT OF TRANSPORTATION	
RAILING TYPE FC AND MOMENT SLAB ASIDE MSE WALL - PCCP	
SEPTEMBER 2009	
STANDARD DRAWING NO. E 706-BRRW-01	
	/s/ <i>Richard L. VanCleave</i> 09/01/09 DESIGN STANDARDS ENGINEER DATE
DESIGN STANDARDS ENGINEER	/s/ <i>Mark A. Miller</i> 09/01/09 CHIEF HIGHWAY ENGINEER DATE