


PART PLAN

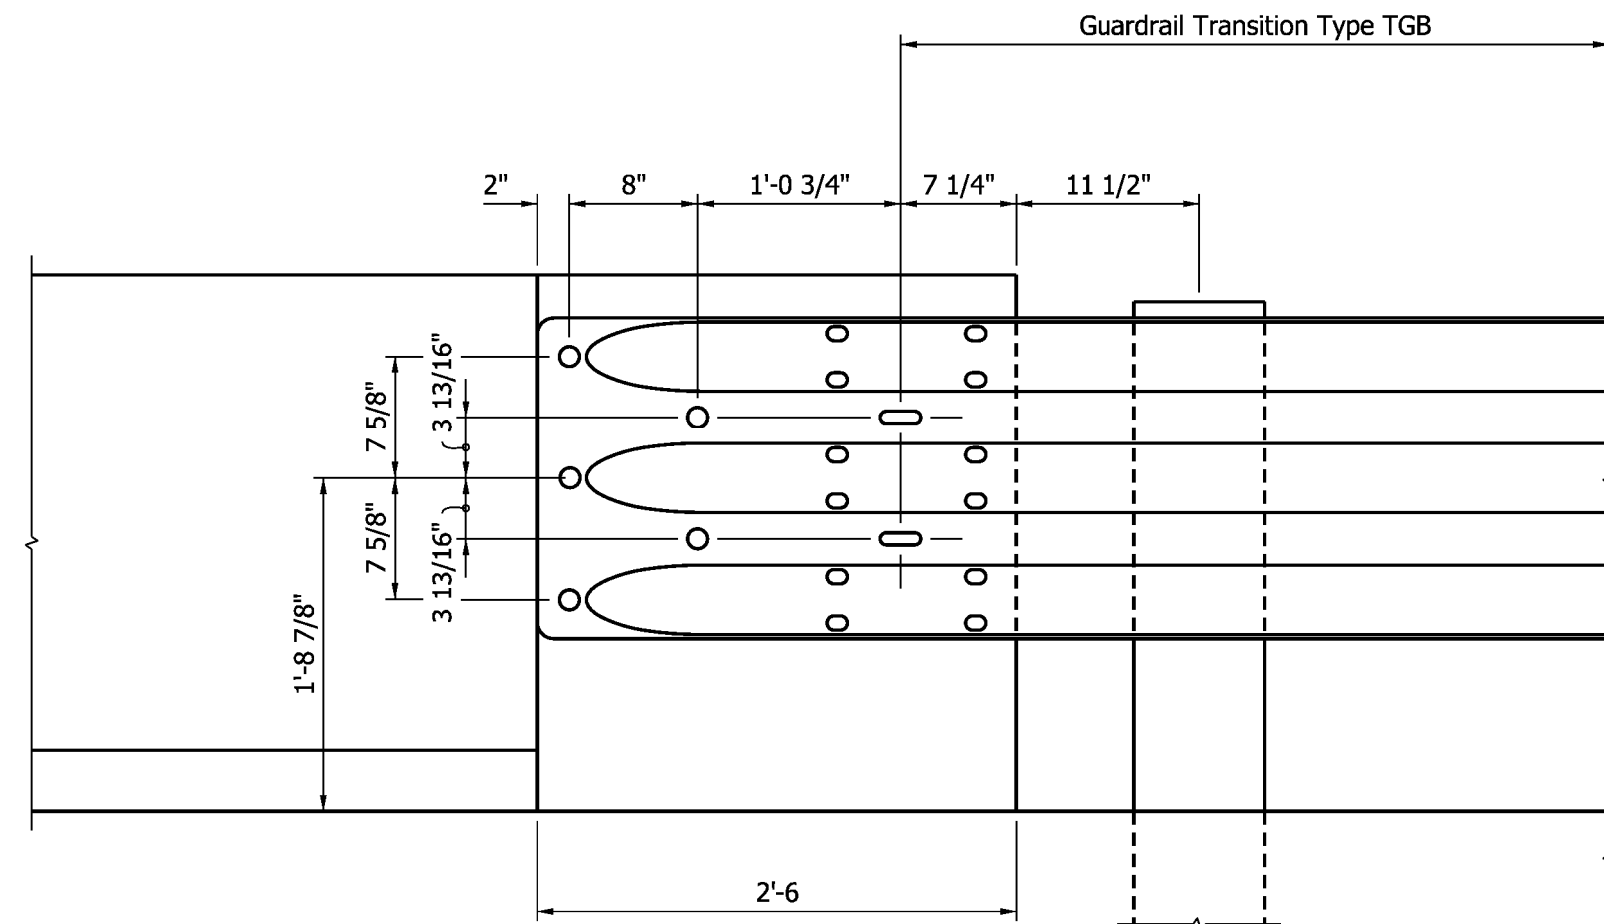

PART ELEVATION

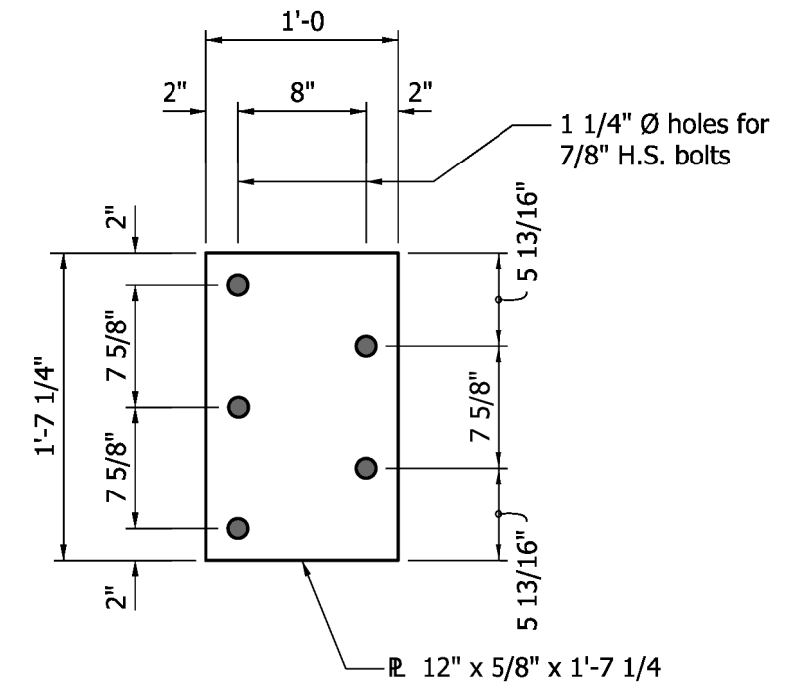


PLATE WASHER PW

NOTES:

- ① These holes, required for the connection of the guardrail transition types TBC or TBT to the end of the concrete bridge railing transition, shall be preformed.
- 2. This drawing shall be used in conjunction with bridge railing transition type TBC as shown on Standard Drawing E 706-TTBC-01, or type TBT as shown on E 706-TTBT-01 and Guardrail transition type TGB as shown on Standard Drawing E 601-TTGB-01.

INDIANA DEPARTMENT OF TRANSPORTATION	
BRIDGE RAILING TRANSITION TBC OR TBT ATTACHMENT OF GUARDRAIL	
SEPTEMBER 2009	
STANDARD DRAWING NO. E 706-CBRT-02	
	<p><i>/s/ Richard L. VanCleave</i> 09/01/09 <small>DESIGN STANDARDS ENGINEER DATE</small></p> <p><i>/s/ Mark A. Miller</i> 09/01/09 <small>CHIEF HIGHWAY ENGINEER DATE</small></p>
<small>DESIGN STANDARDS ENGINEER</small>	