


NOTES:


- ① Half of span width.
- 2. See Standard Drawing E 714-BCSP-02 for Elevation view.

LEGEND:

 Limits of scour protection shown on plans outside limits of structure.

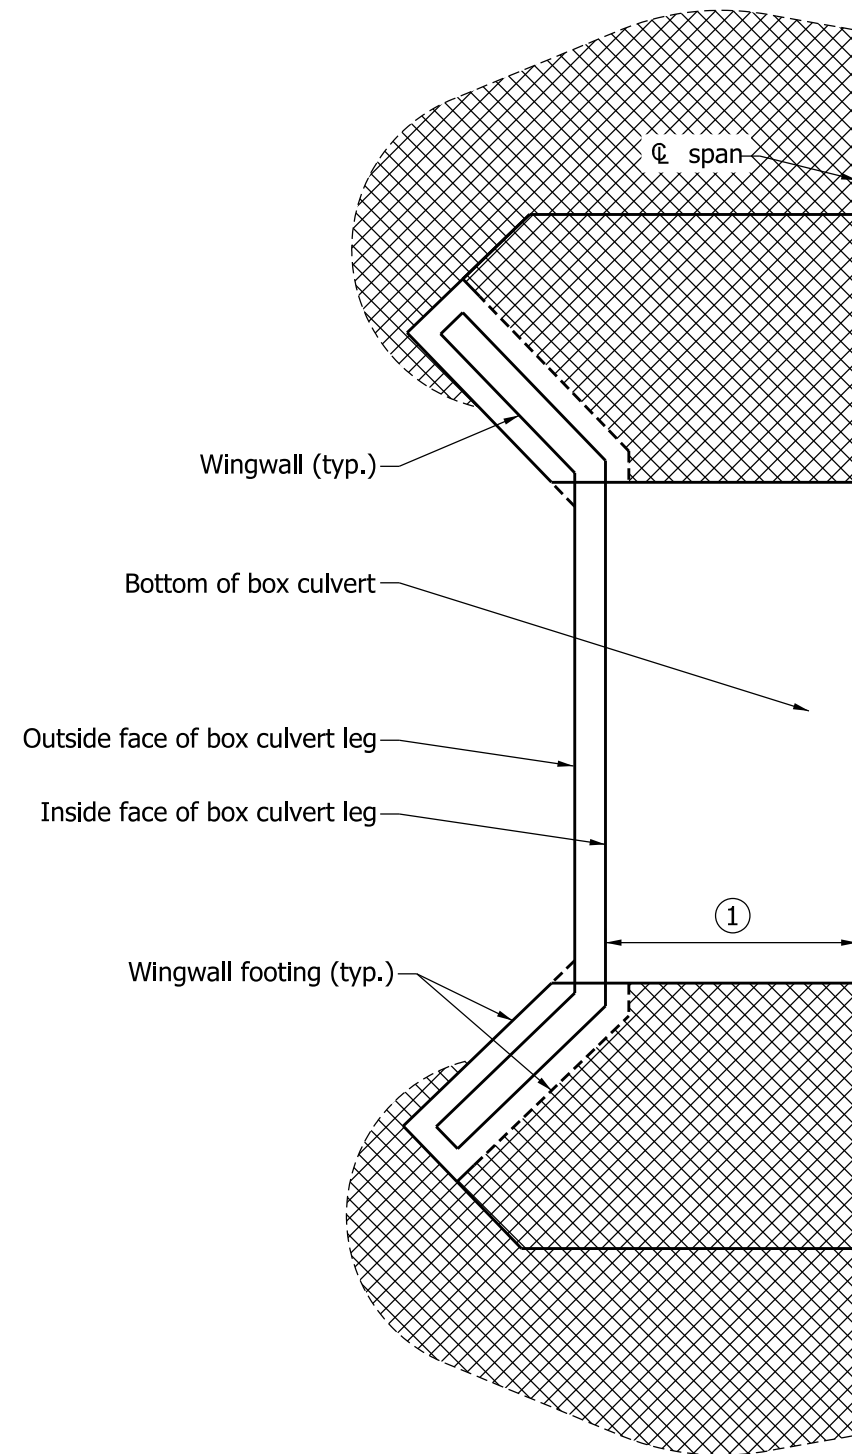


PLAN - WITH WINGWALLS

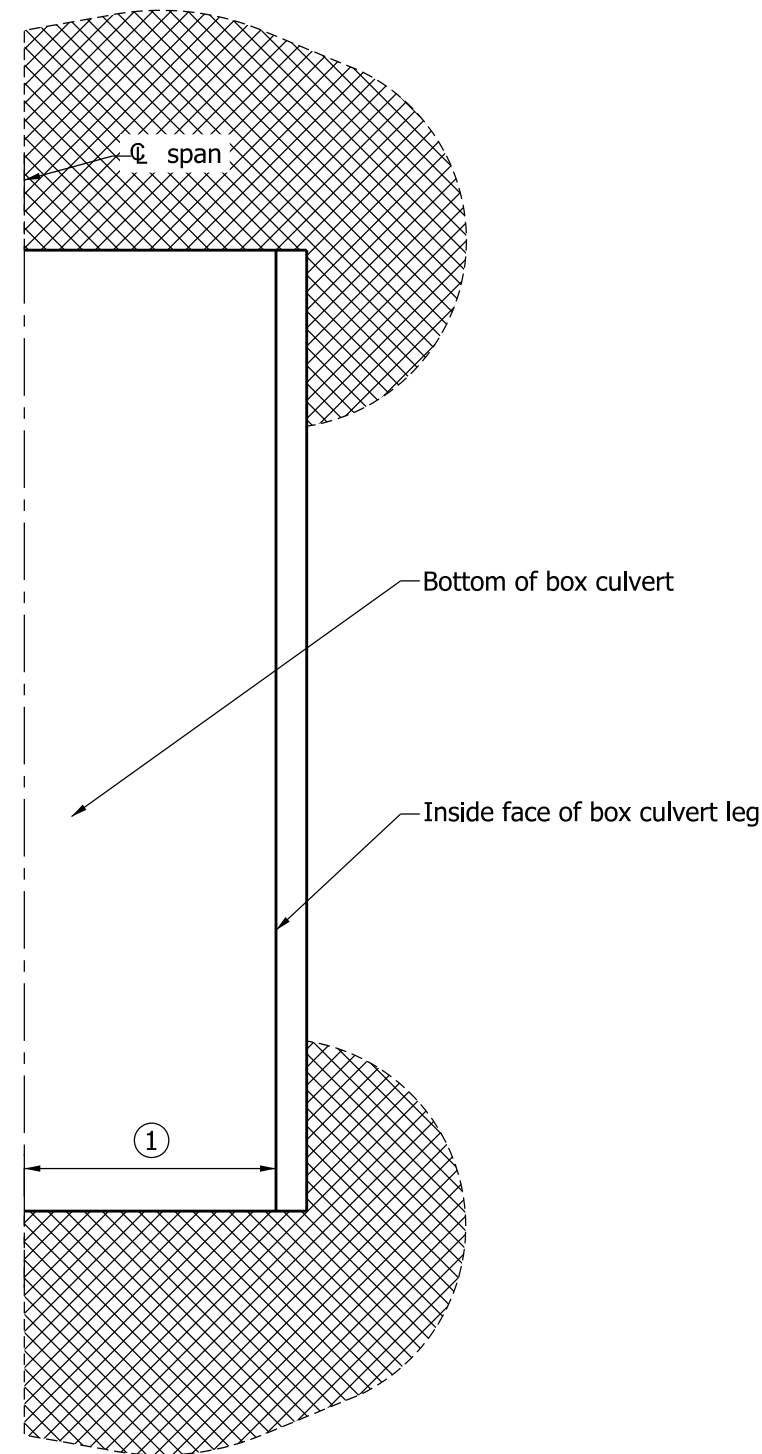

PLAN - PROJECTING

RIPRAP METHOD

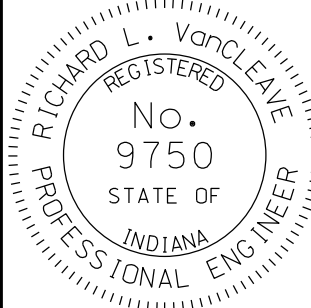INDIANA DEPARTMENT OF TRANSPORTATION		
BOX CONCRETE CULVERT SCOUR PROTECTION		
SEPTEMBER 2010		
STANDARD DRAWING NO. E 714-BCSP-01		
	/s/ <i>Richard L. VanCleave</i>	09/01/10
	DESIGN STANDARDS ENGINEER	DATE
	/s/ <i>Mark A. Miller</i>	09/01/10
DESIGN STANDARDS ENGINEER	CHIEF HIGHWAY ENGINEER	DATE