


NOTES:

1. See the shop drawings for dimension ① through ④.
2. See Standard Drawing 723-CCSP-05 for plan view of Section B-B

LEGEND:

- ① Taper length
- ② Inside-footing width
- ③ Outside-footing width
- ④ Footing depth

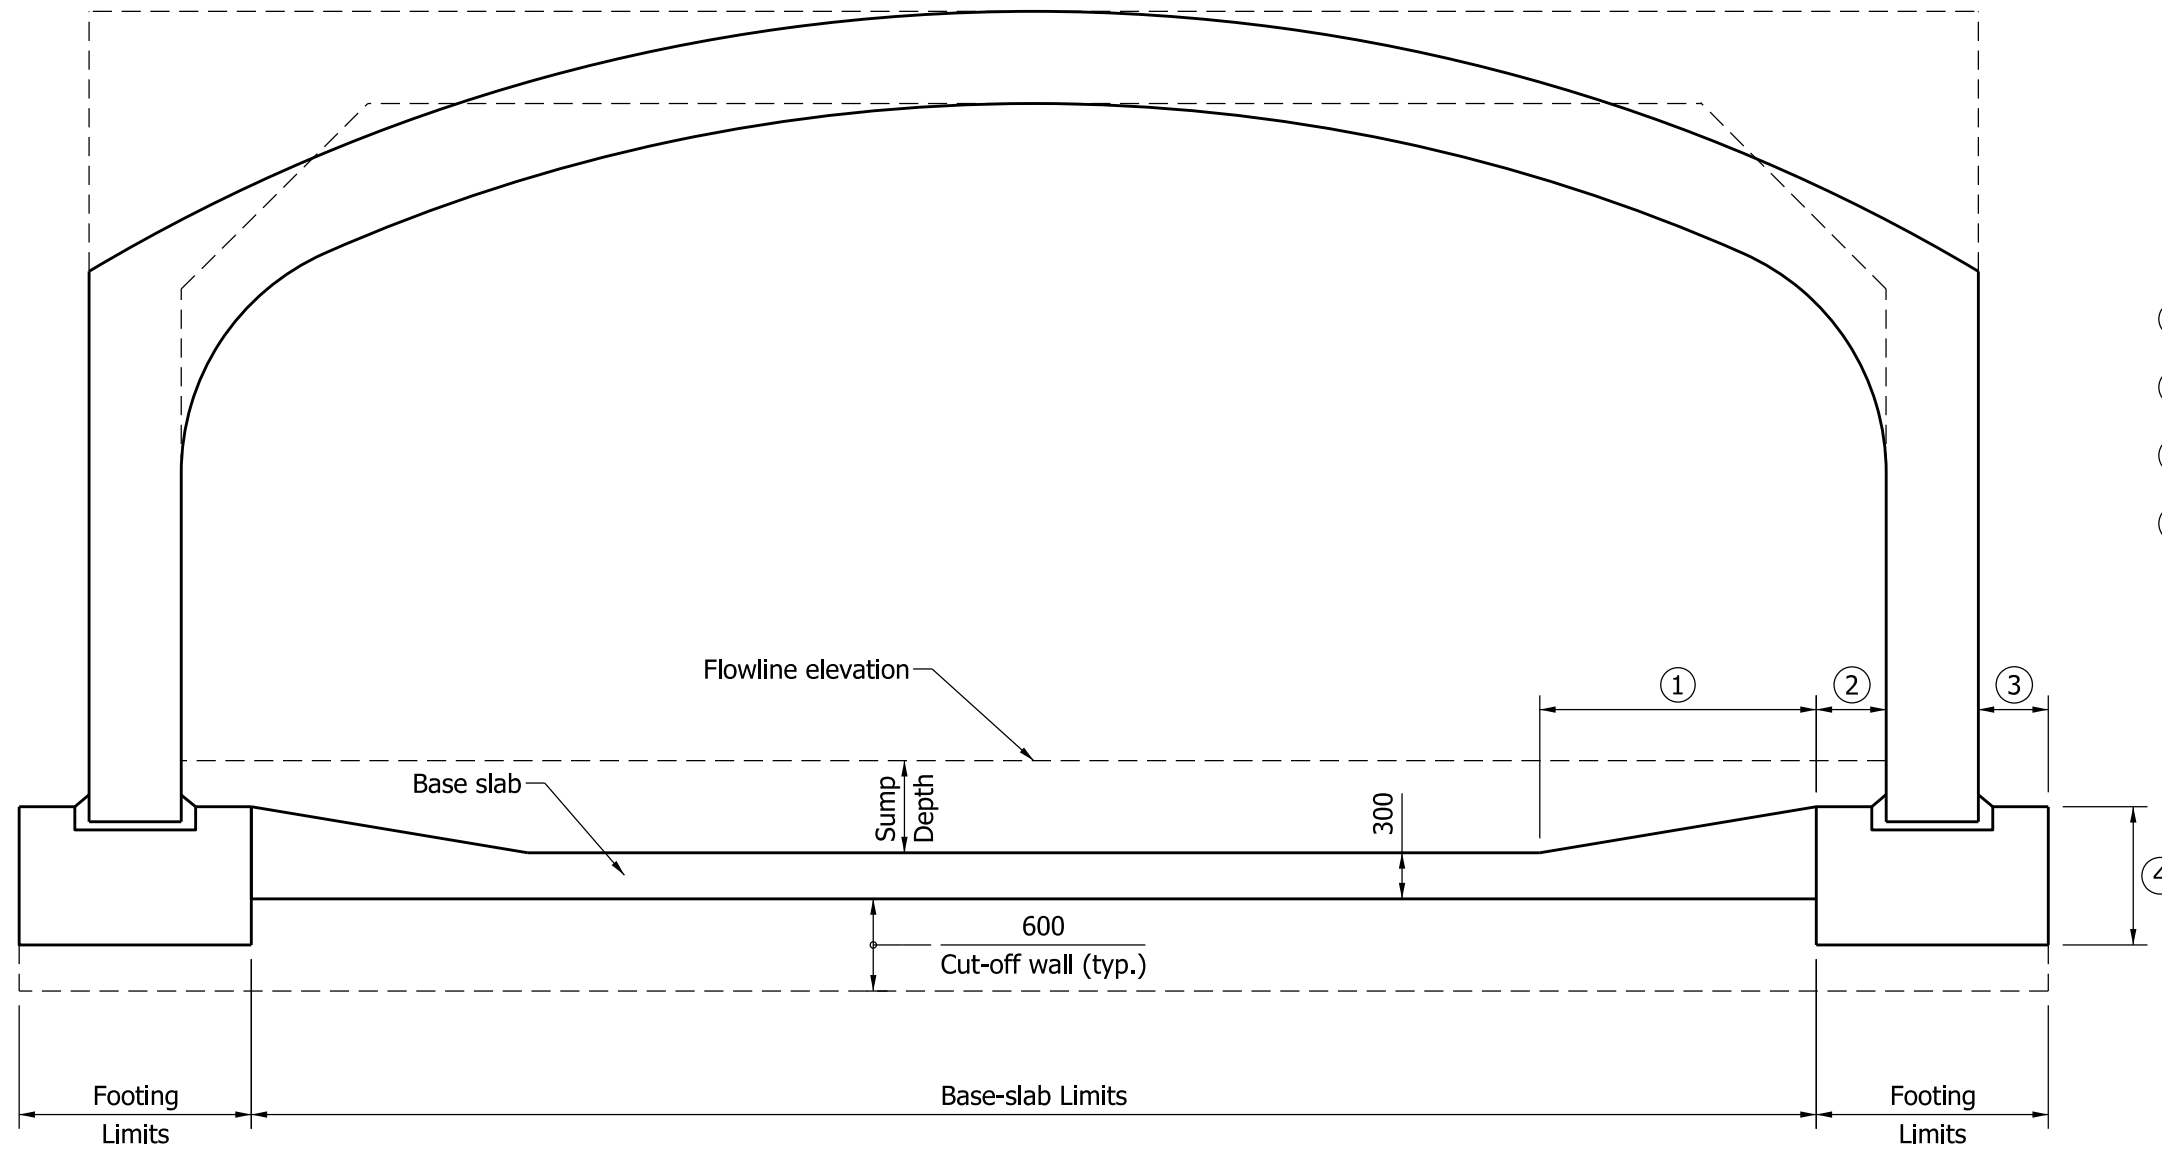

SECTION B-B
BASE SLAB METHOD


All Dimensions are in mm unless otherwise specified.

INDIANA DEPARTMENT OF TRANSPORTATION

**THREE-SIDED CONCRETE CULVERT
SCOUR PROTECTION, SECTION,
BASE-SLAB METHOD**

SEPTEMBER 2010

STANDARD DRAWING NO. 723-CCSP-06

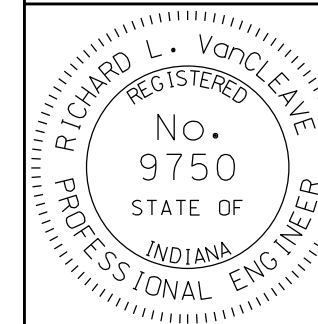

/s/ Richard L. VanCleave 09/01/10
DESIGN STANDARDS ENGINEER DATE

/s/ Mark A. Miller 09/01/10
CHIEF HIGHWAY ENGINEER DATE

DESIGN STANDARDS ENGINEER