


NOTES

1. See Standard Drawing 801-TCLG-01 for Legend and General Notes.

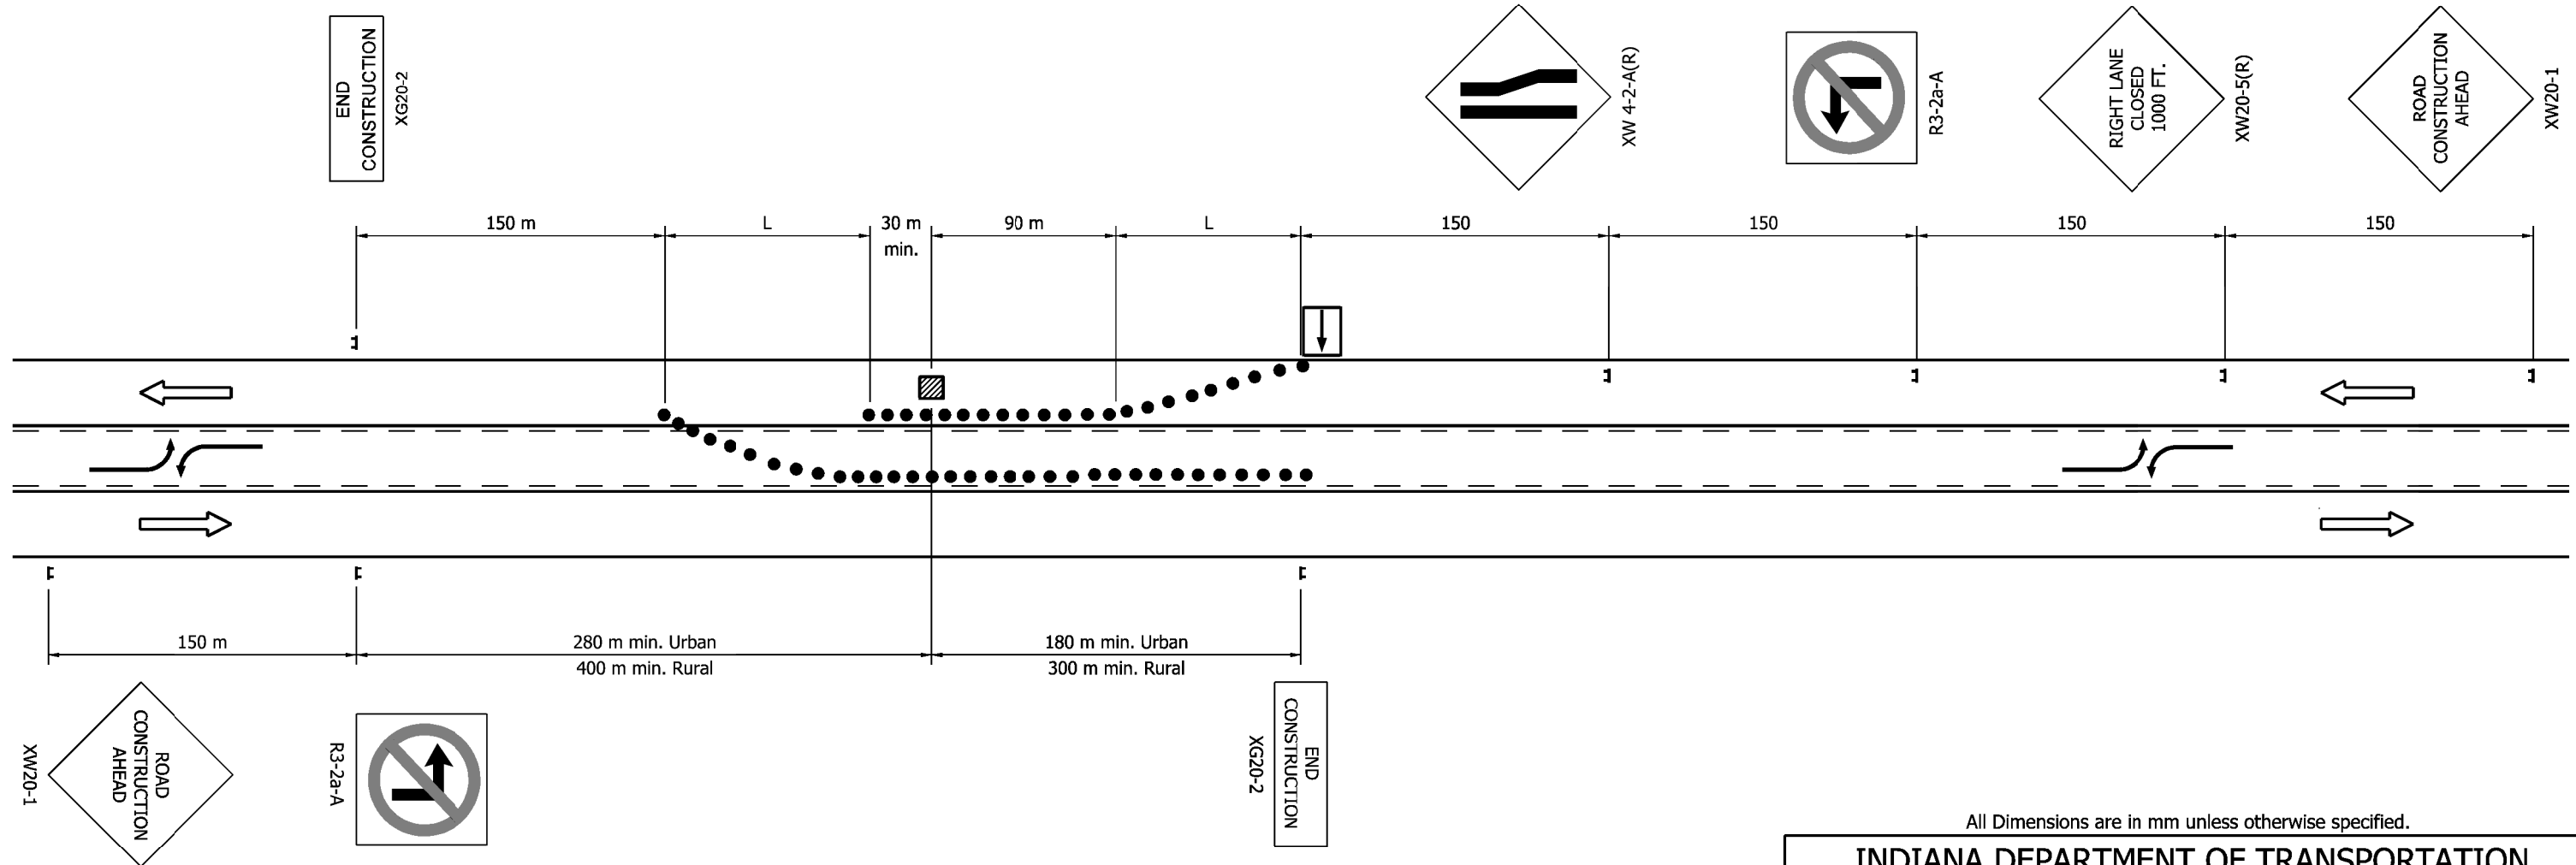


WORK ON PAVEMENT (3 LANE SECTION)

All Dimensions are in mm unless otherwise specified.

**INDIANA DEPARTMENT OF TRANSPORTATION
TRAFFIC CONTROL FOR LANE CLOSURE**

SEPTEMBER 2009

STANDARD DRAWING NO. 801-TCLC-09

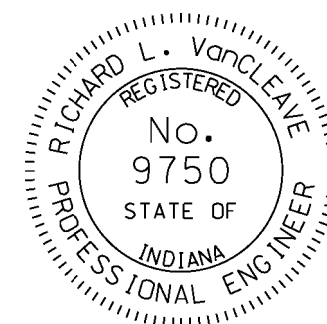

DESIGN STANDARDS ENGINEER

/s/ Richard L. VanCleave 09/01/09
DESIGN STANDARDS ENGINEER DATE

/s/ Mark A. Miller 09/01/09
CHIEF HIGHWAY ENGINEER DATE