


GENERAL NOTES

1. See Standard Drawing 801-TCLG-01 for Legend and General Notes.
- ② See Standard Drawing 801-TCDV-03 for values of L.

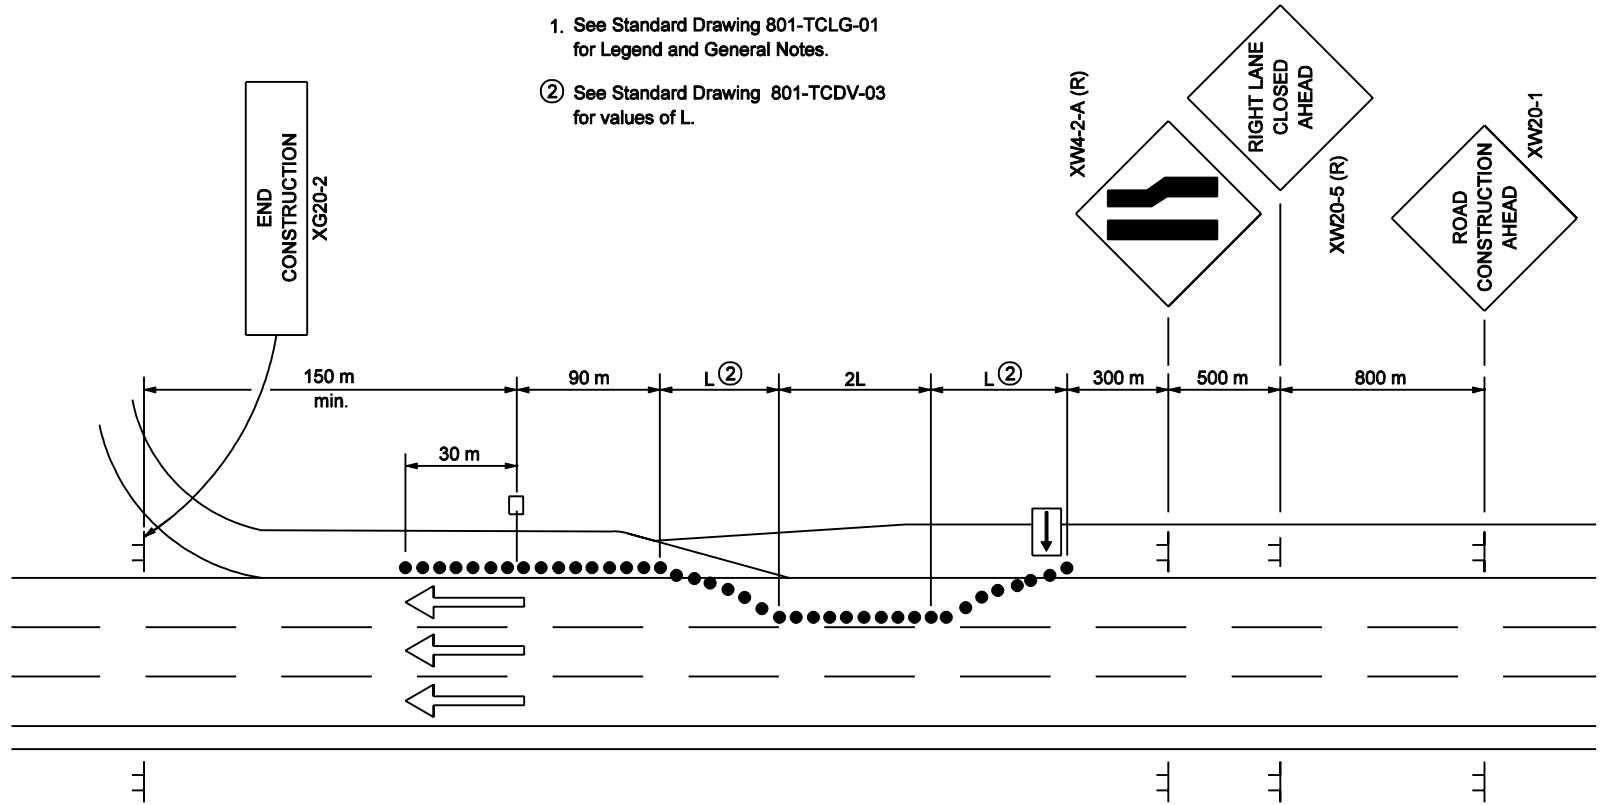

MULTI-LANE DIVIDED HIGHWAY


All Dimension are in mm unless otherwise specified

INDIANA DEPARTMENT OF TRANSPORTATION

TRAFFIC CONTROL FOR LANE CLOSURE

SEPTEMBER 2002

STANDARD DRAWING NO. 801-TCLC-16

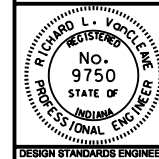

/s/ Richard L. VanCleave 9-03-02
DESIGN STANDARDS ENGINEER DATE

/s/ Richard K. Smutzer 9-03-02
CHIEF HIGHWAY ENGINEER DATE

DESIGN STANDARDS ENGINEER