


LEGEND

- ◁ One-way white marker
- ← Two-way yellow/red marker
- ▬ Lane line

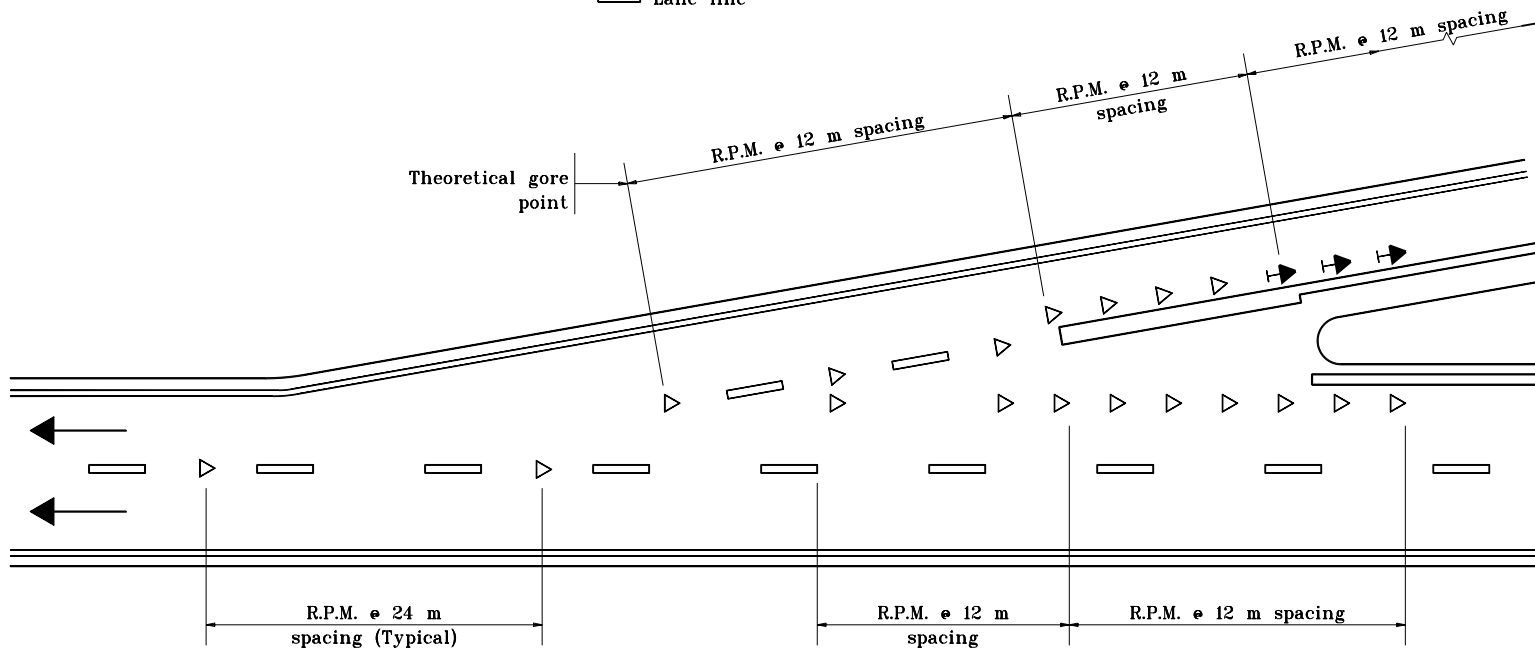

TYPICAL ENTRANCE RAMP SHOWING LOCATIONS OF RAISED PAVEMENT MARKERS (GORE AREA)

DETAIL G


All dimensions are in mm unless otherwise specified.

INDIANA DEPARTMENT OF TRANSPORTATION

**RAISED PAVEMENT MARKERS
TYPICAL LOCATIONS**

MARCH 1995

STANDARD DRAWING NO. 808-MKRM-07

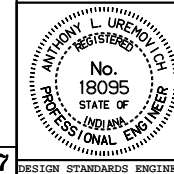

/s/ Anthony L. Uremovich 3-01-95
DESIGN STANDARDS ENGINEER DATE

/s/ Donald W. Lucas 3-01-95
CHIEF HIGHWAY ENGINEER DATE

Source Sheet: MT17