


TIE-BAR SIZES FOR LONGITUDINAL JOINT	
Pavement Thickness, D	Tie Bar Size
Less than or equal to 9"	#5
Greater than 9"	#6

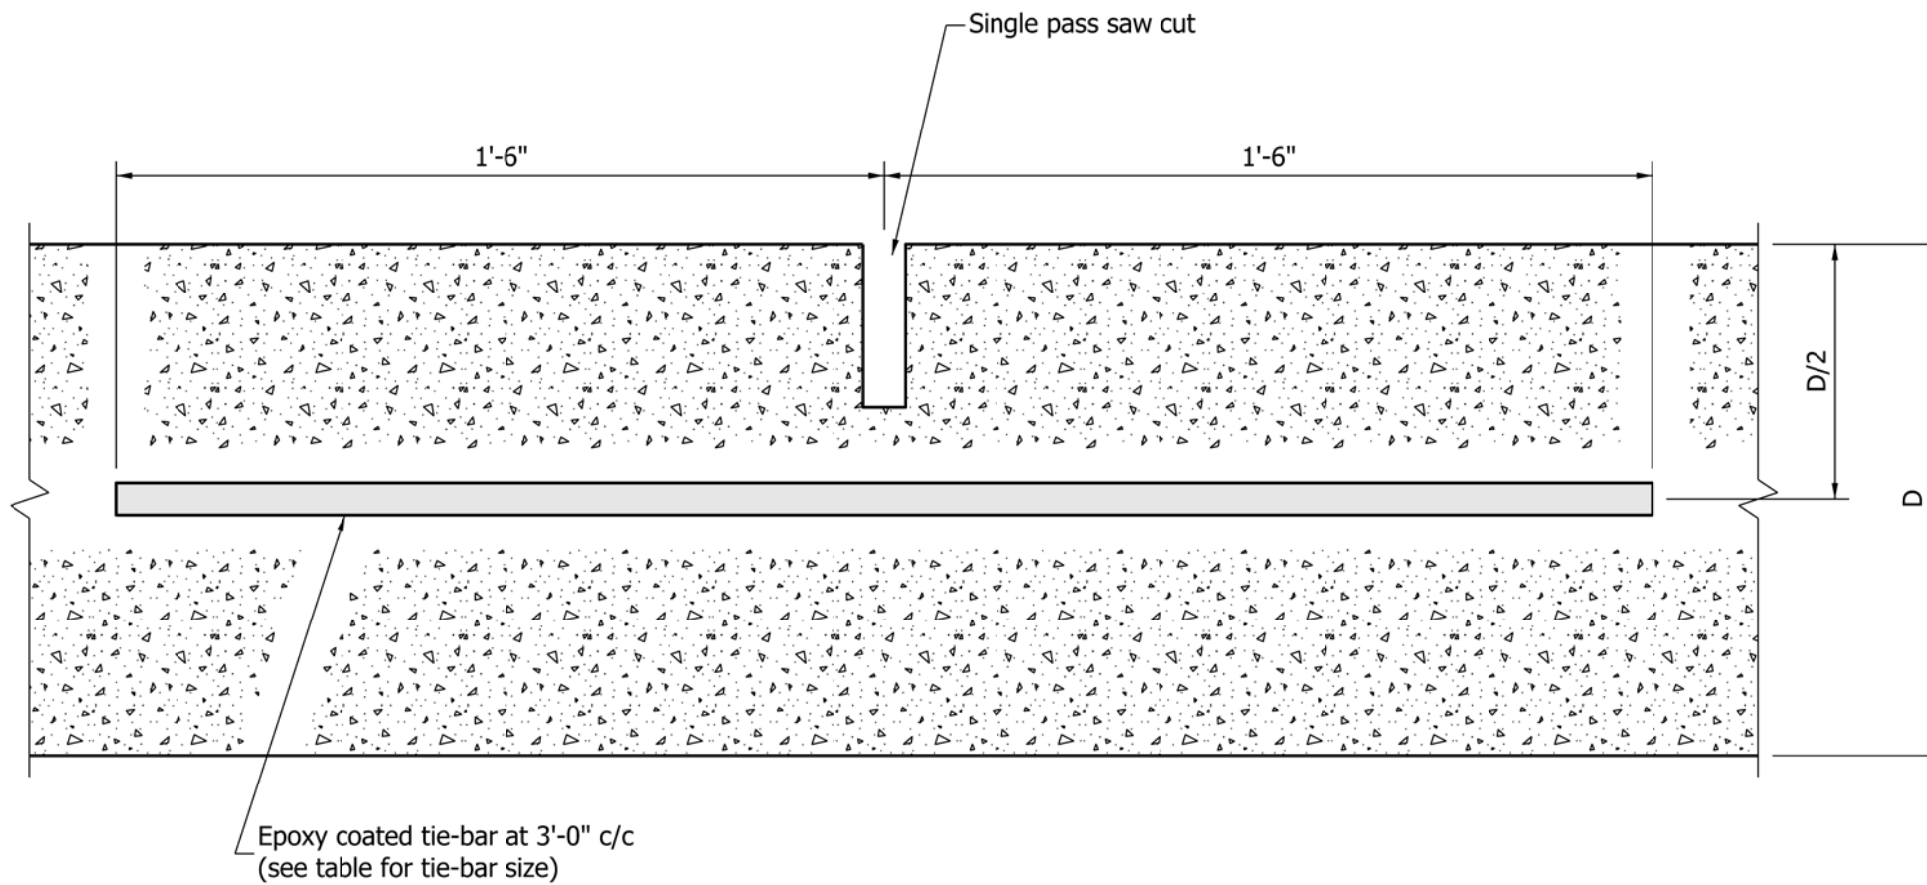

TRANSVERSE SECTION THROUGH CONCRETE PCCP

INDIANA DEPARTMENT OF TRANSPORTATION	
LONGITUDINAL CONSTRUCTION	
SEPTEMBER 2011	
STANDARD DRAWING NO.	E 503-CCPJ-02
	<i>/s/ Richard L. VanCleave</i> 09/01/11 DESIGN STANDARDS ENGINEER      DATE
	<i>/s/ Mark A. Miller</i> 09/01/11 CHIEF HIGHWAY ENGINEER      DATE
DESIGN STANDARDS ENGINEER	