
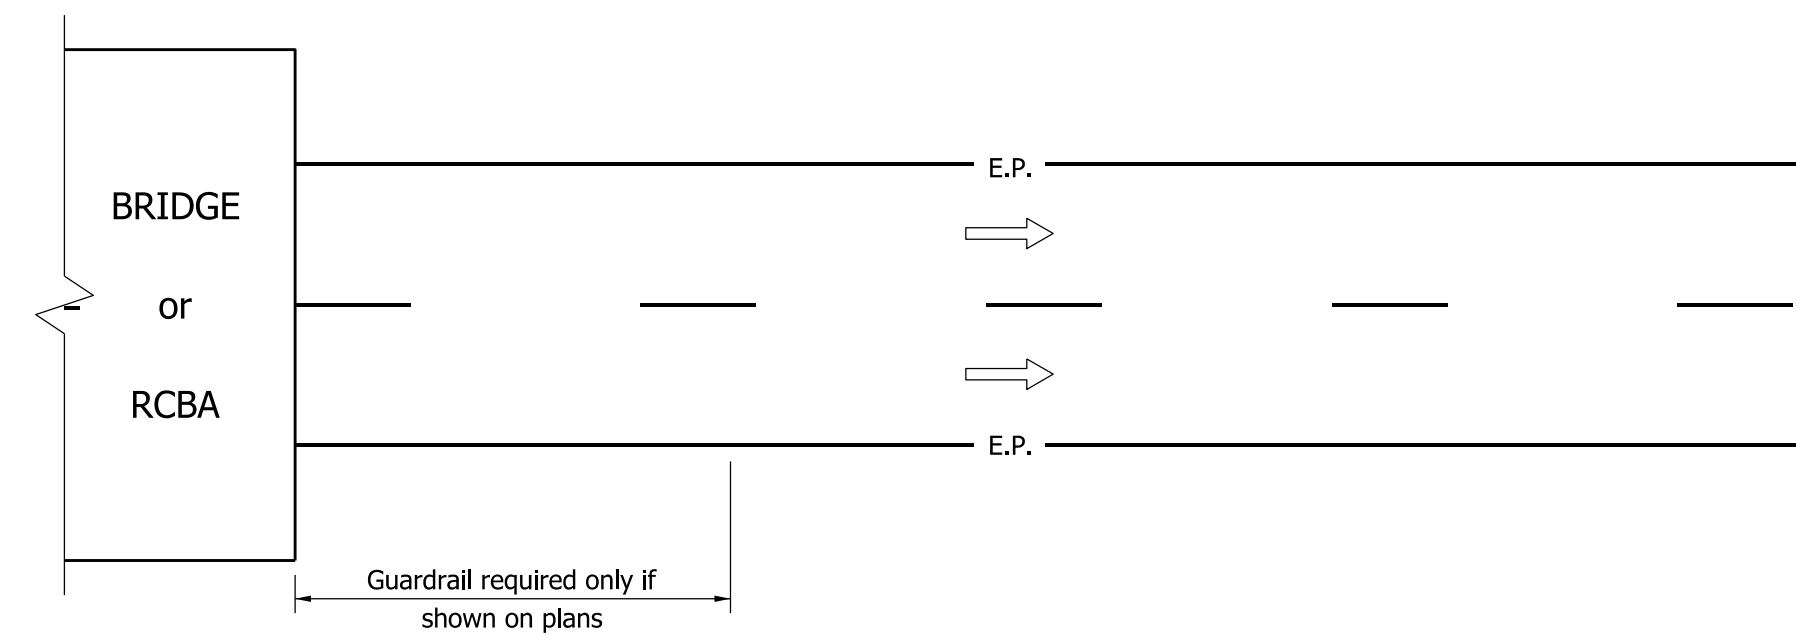


**NOTES:**

1. This configuration shall be used where W-beam guardrail is specified as the bridge-approach guardrail, and is connected to the bridge railing with guardrail transition type TGB.
- ② See Standard Drawing E 601-GRET-07 for alternate placement detail.
- ③  $L_W$  = length shown on plans of W-beam guardrail at 6'-3" post spacing, ft.
- ④ Transition rail as required for end treatment type MS.

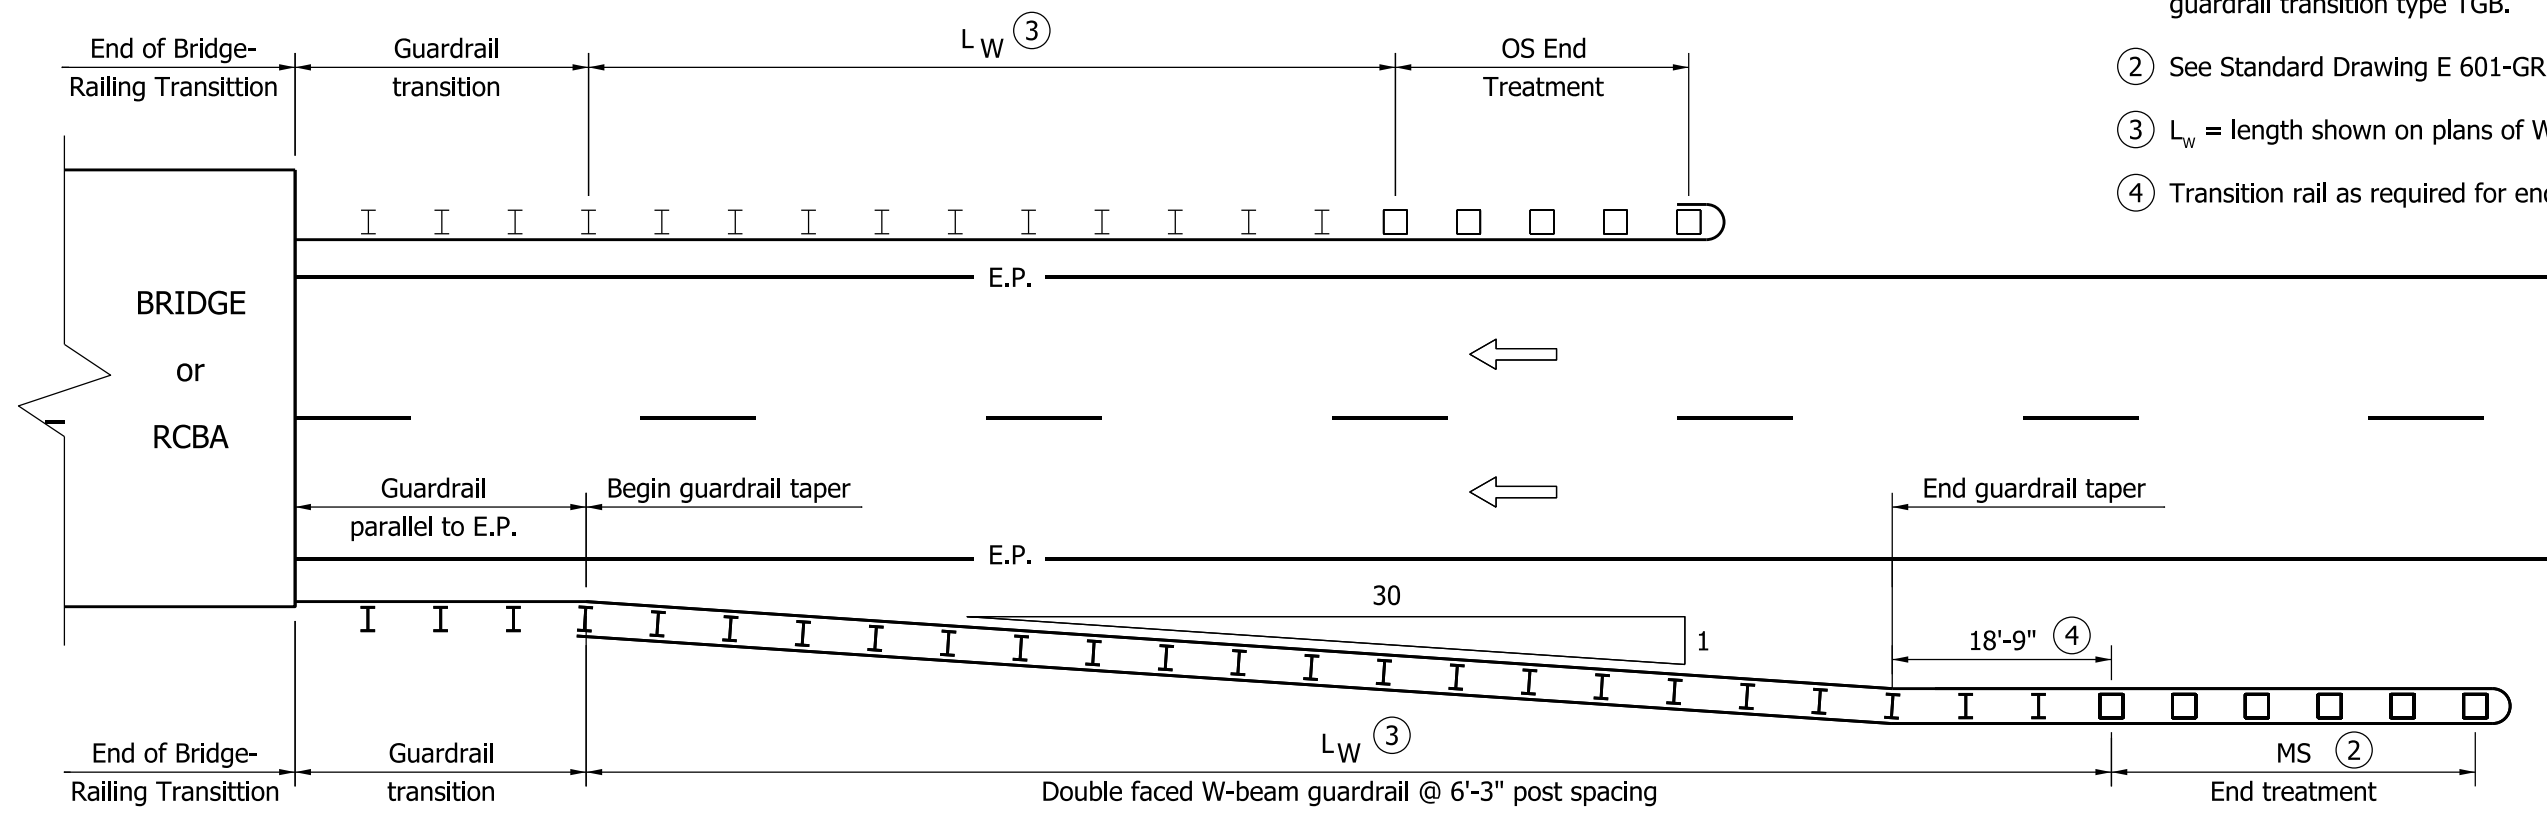

<b>INDIANA DEPARTMENT OF TRANSPORTATION</b>									
<b>BRIDGE-APPROACH GUARDRAIL DIVIDED ROADWAY SEPTEMBER 2011</b>									
<b>STANDARD DRAWING NO. E 601-GRBA-02</b>									
	<table style="width: 100%; border-collapse: collapse;"> <tr> <td style="border-bottom: 1px solid black; width: 80%;"><i>/s/ Richard L. VanCleave</i></td> <td style="border-bottom: 1px solid black; width: 20%; text-align: right;"><i>09/01/11</i></td> </tr> <tr> <td style="font-size: small;">DESIGN STANDARDS ENGINEER</td> <td style="font-size: small; text-align: right;">DATE</td> </tr> <tr> <td style="border-bottom: 1px solid black;"><i>/s/ Mark A. Miller</i></td> <td style="border-bottom: 1px solid black; text-align: right;"><i>09/01/11</i></td> </tr> <tr> <td style="font-size: small;">CHIEF HIGHWAY ENGINEER</td> <td style="font-size: small; text-align: right;">DATE</td> </tr> </table>	<i>/s/ Richard L. VanCleave</i>	<i>09/01/11</i>	DESIGN STANDARDS ENGINEER	DATE	<i>/s/ Mark A. Miller</i>	<i>09/01/11</i>	CHIEF HIGHWAY ENGINEER	DATE
<i>/s/ Richard L. VanCleave</i>	<i>09/01/11</i>								
DESIGN STANDARDS ENGINEER	DATE								
<i>/s/ Mark A. Miller</i>	<i>09/01/11</i>								
CHIEF HIGHWAY ENGINEER	DATE								
DESIGN STANDARDS ENGINEER									