
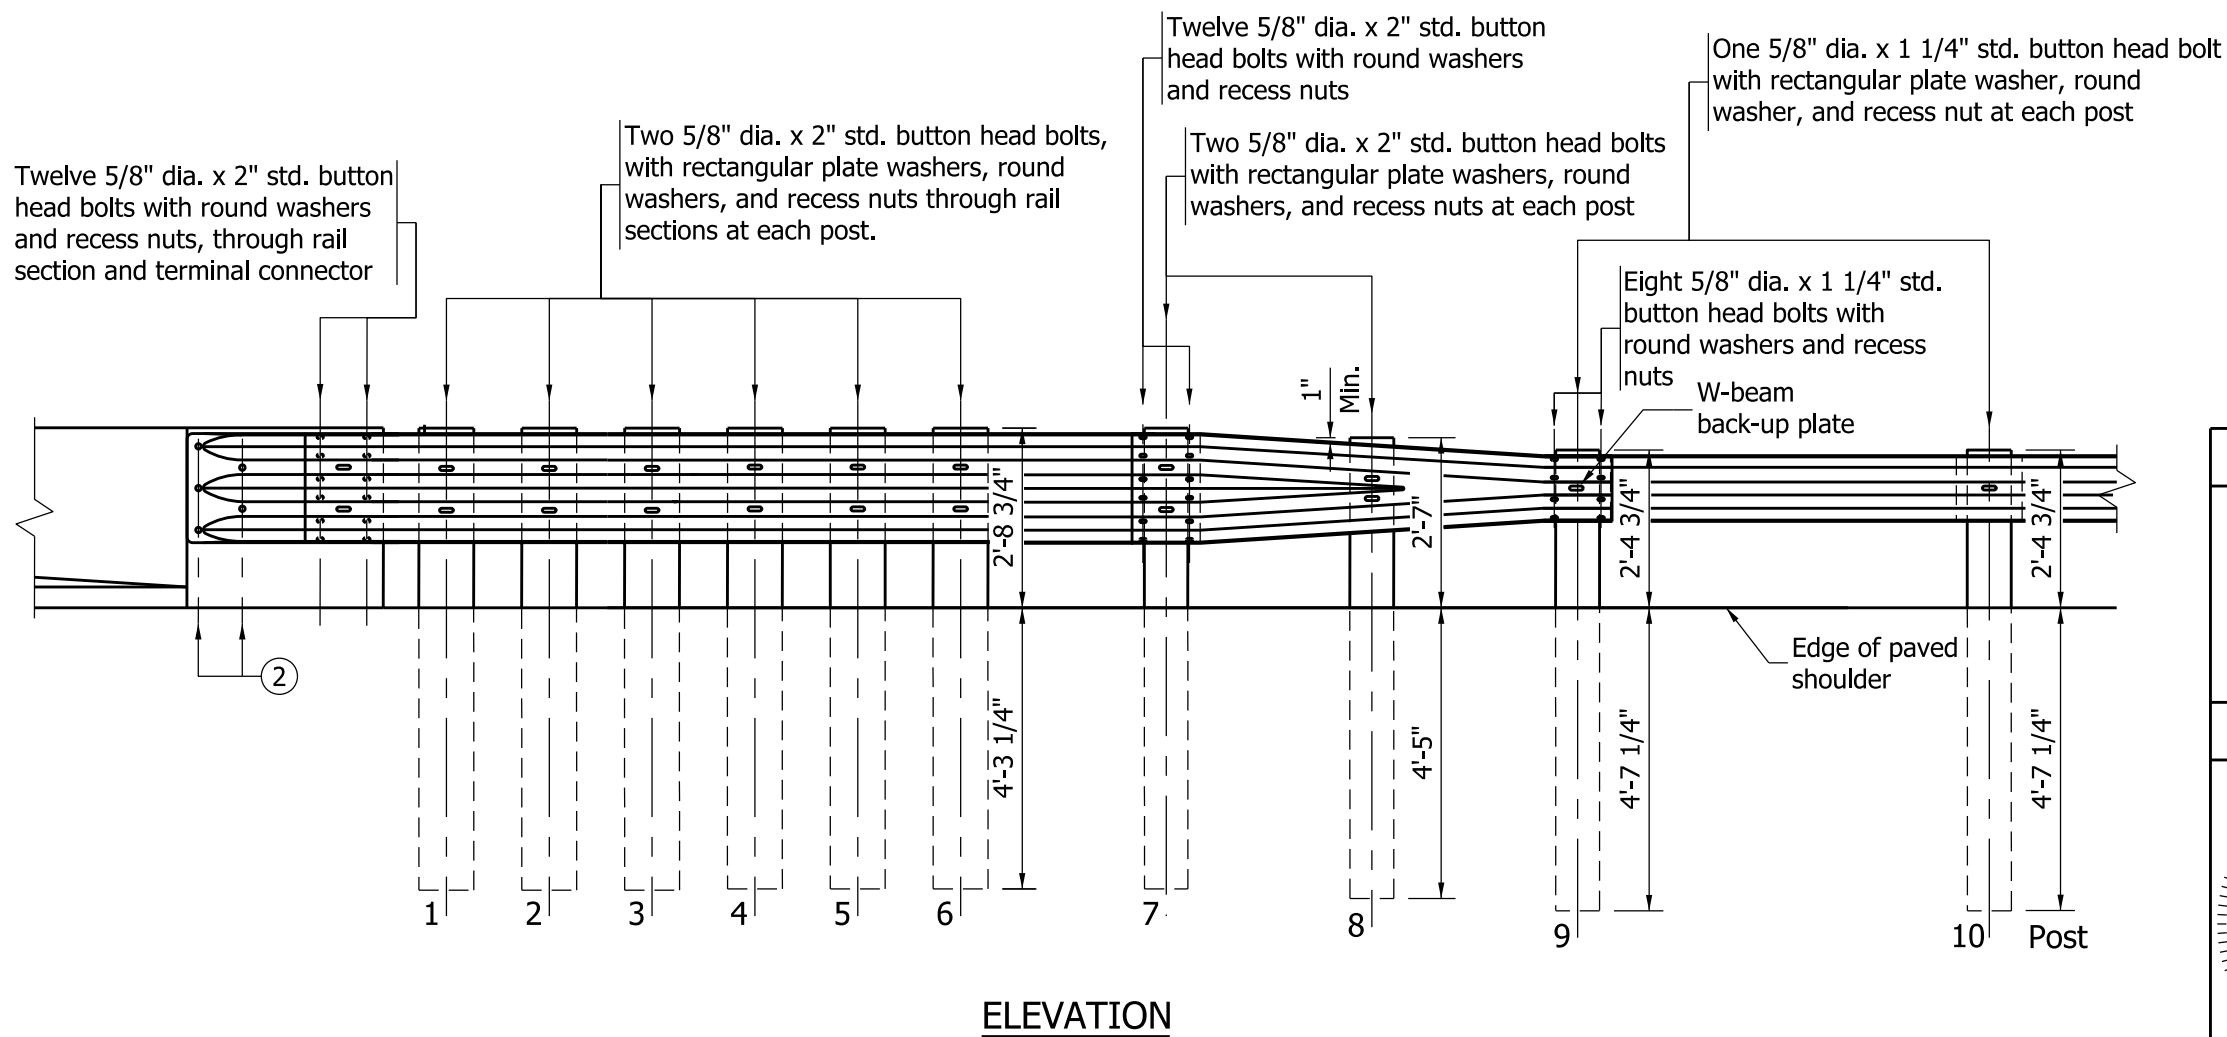


NOTES:

- ① See Standard Drawing E 601-TTGB-02 for Lap Detail.
- ② See Standard Drawing E 601-TBGC-01 for connection details.
- 3. See Standard Drawings E 601-TTGB-03 through -05 for post and block details.

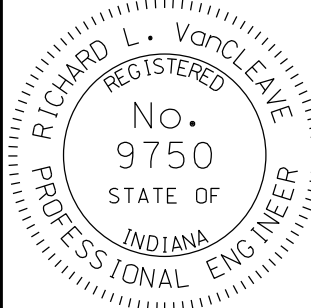

INDIANA DEPARTMENT OF TRANSPORTATION											
GUARDRAIL TRANSITION TYPE TGB											
SEPTEMBER 2011											
STANDARD DRAWING NO.	E 601-TTGB-01										
	<table style="width: 100%; border-collapse: collapse;"> <tr> <td style="padding: 2px;"><i>/s/ Richard L. VanCleave</i></td> <td style="padding: 2px; text-align: right;"><i>09/01/11</i></td> </tr> <tr> <td style="padding: 2px;">DESIGN STANDARDS ENGINEER</td> <td style="padding: 2px; text-align: right;">DATE</td> </tr> <tr> <td colspan="2" style="padding: 5px;"> </td> </tr> <tr> <td style="padding: 2px;"><i>/s/ Mark A. Miller</i></td> <td style="padding: 2px; text-align: right;"><i>09/01/11</i></td> </tr> <tr> <td style="padding: 2px;">CHIEF HIGHWAY ENGINEER</td> <td style="padding: 2px; text-align: right;">DATE</td> </tr> </table>	<i>/s/ Richard L. VanCleave</i>	<i>09/01/11</i>	DESIGN STANDARDS ENGINEER	DATE			<i>/s/ Mark A. Miller</i>	<i>09/01/11</i>	CHIEF HIGHWAY ENGINEER	DATE
<i>/s/ Richard L. VanCleave</i>	<i>09/01/11</i>										
DESIGN STANDARDS ENGINEER	DATE										
<i>/s/ Mark A. Miller</i>	<i>09/01/11</i>										
CHIEF HIGHWAY ENGINEER	DATE										
<small>DESIGN STANDARDS ENGINEER</small>											