



PRIVATE DRIVE CROSSOVER PLAN FOR $W = 8'-0''$ to less than $30'-0''$

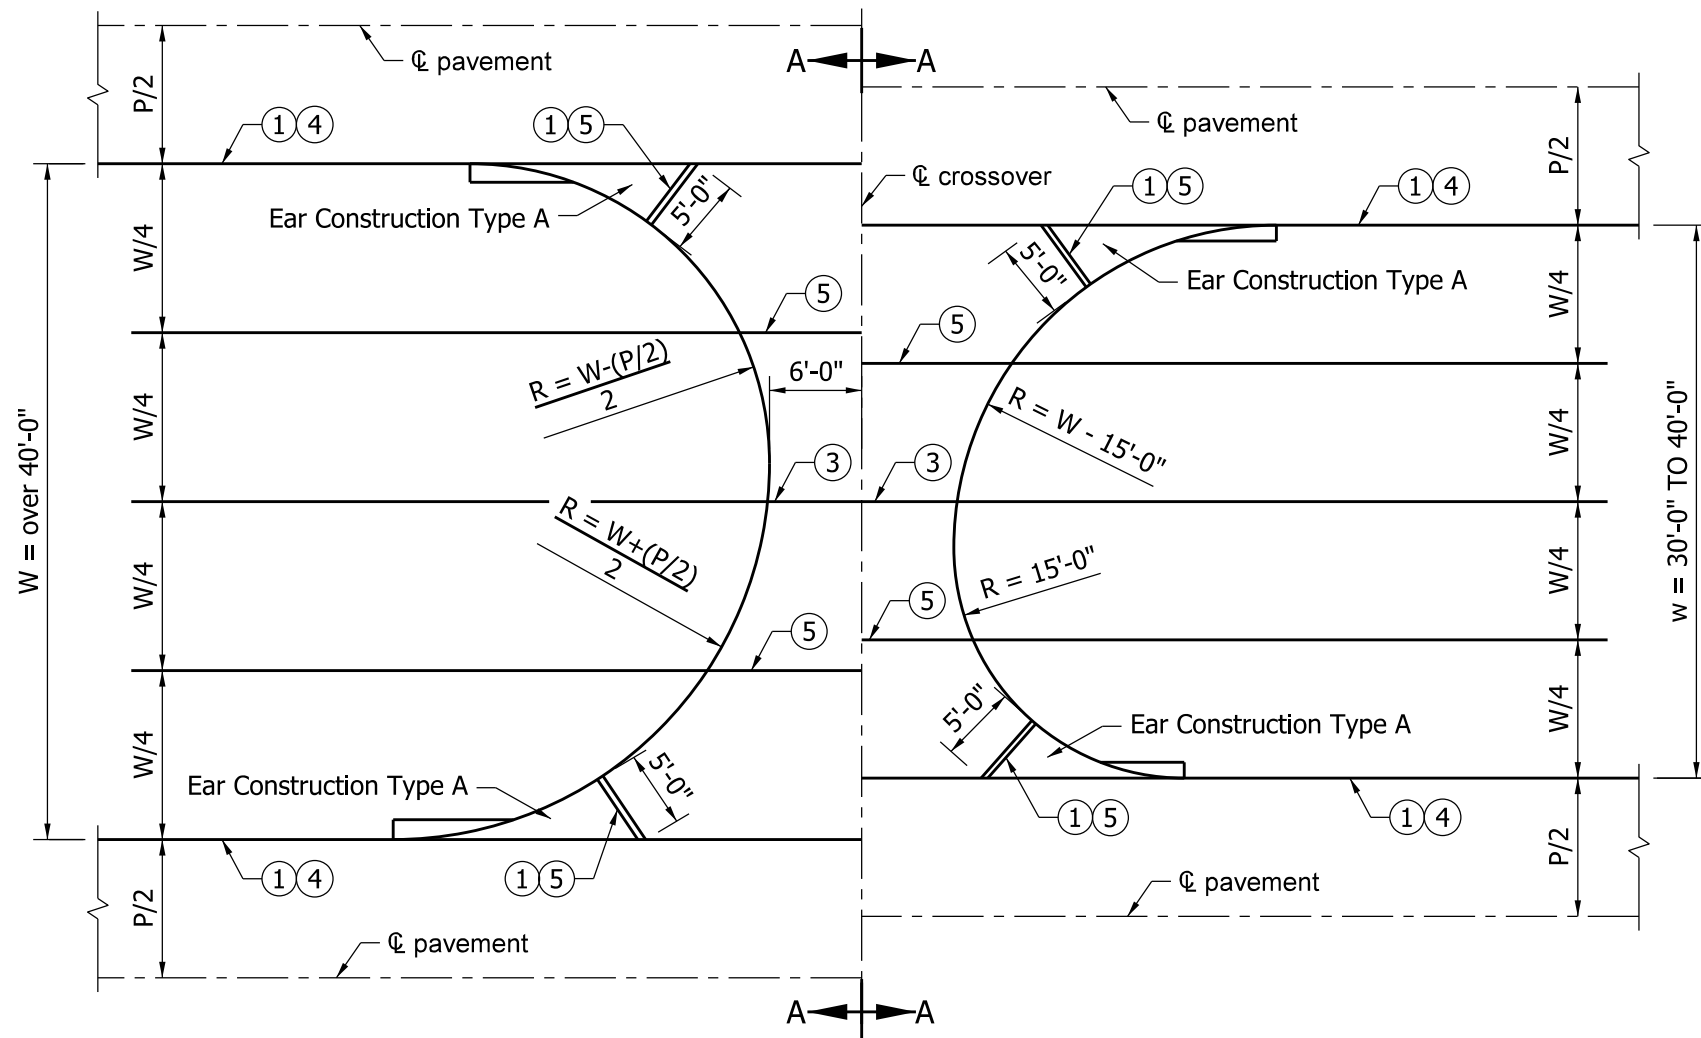

PRIVATE DRIVE CROSSOVER PLAN FOR $W = 30'-0''$ to over $40'-0''$

Notes:

- ① Thickened edge
2. See Standard Drawings:
E 605-ERCN-01 for TYPE "A" Ear Construction
E 605-ERCN-02 for TYPE "B" Ear Construction
E 610-DRIV-18 for sections A-A and B-B
- ③ Contraction Joint Type D-1, see Standard Drawing E 503-CCPJ-01 for details.
- ④ Keyway Construction Joint, see Standard Drawing E 610-DRIV-16 for details.
- ⑤ 1" Preformed Joint Filler.
6. Private drive crossovers shall be constructed of HMA or PCCP as shown on the plans section unless otherwise directed.
- ⑦ Integral Concrete Curb, see Standard Drawing E 605-CCIN-01 for details.

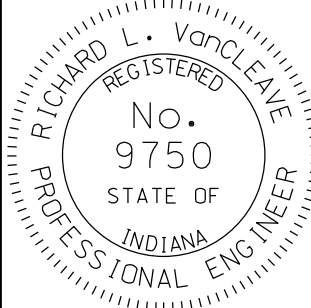INDIANA DEPARTMENT OF TRANSPORTATION	
PRIVATE DRIVE CROSSOVER PLANS	
SEPTEMBER 2010	
STANDARD DRAWING NO.	E 610-DRIV-17
	/s/ <i>Richard L. VanCleave</i> 09/01/10 DESIGN STANDARDS ENGINEER DATE
DESIGN STANDARDS ENGINEER	/s/ <i>Mark A. Miller</i> 09/01/10 CHIEF HIGHWAY ENGINEER DATE