


**NOTES :**

1. See Standard Drawing E 706-BRRW-10 for general notes and bar diagrams.
2. See Standard Drawing E 706-BCBR-01 for concrete railing Type FC details.

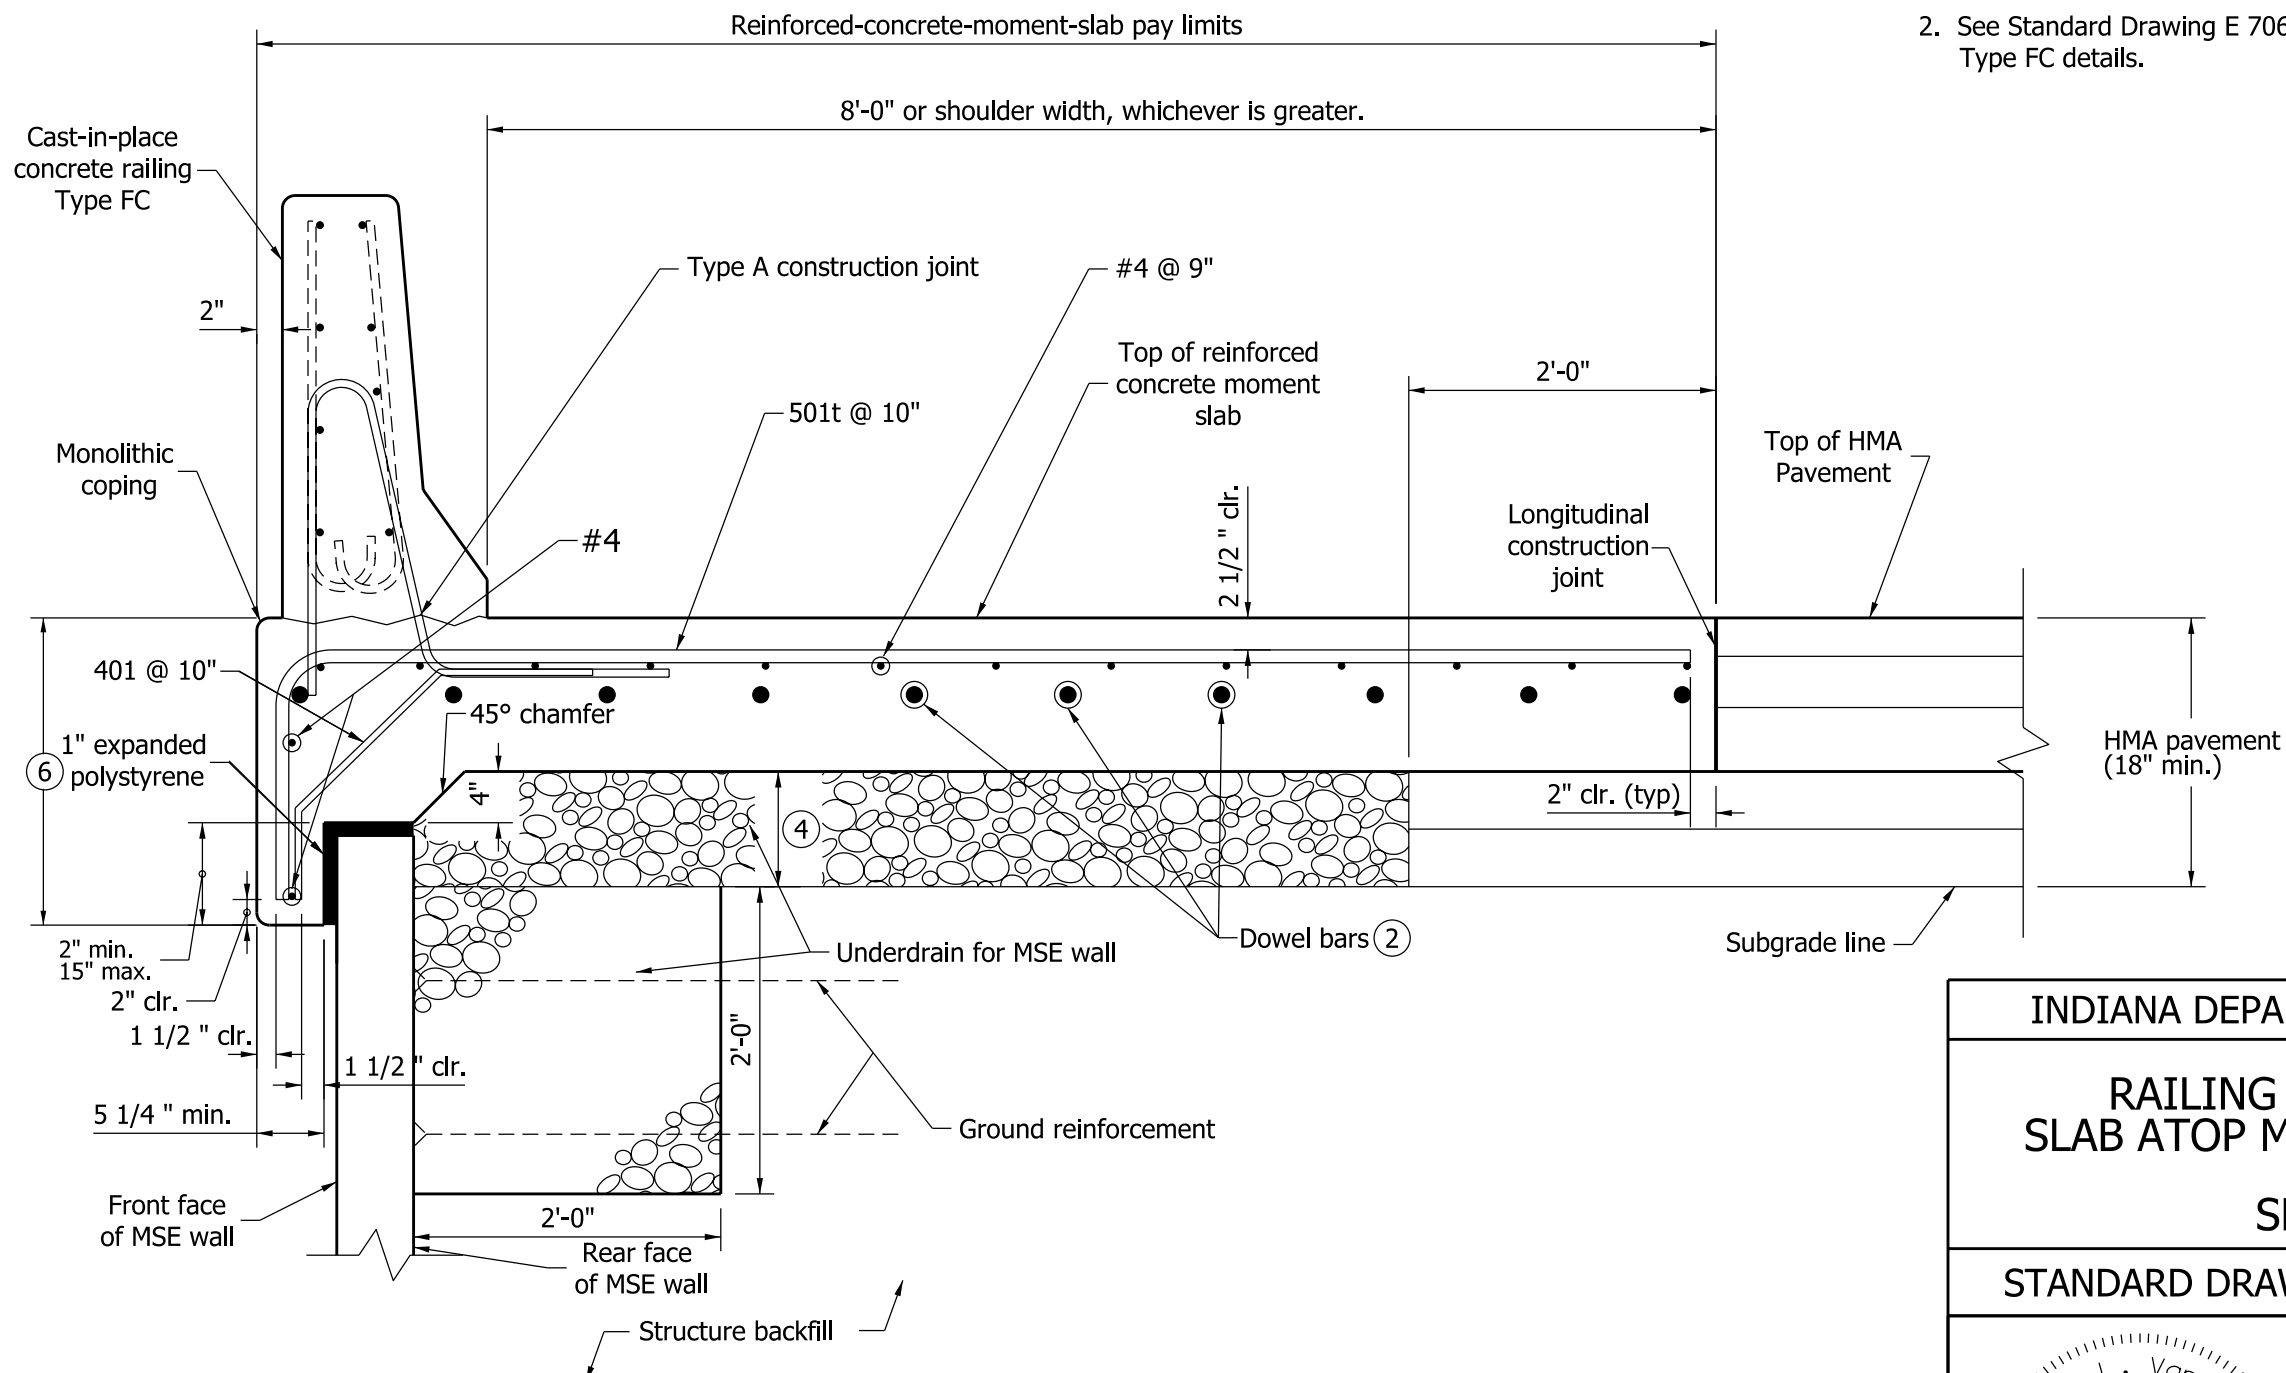

INDIANA DEPARTMENT OF TRANSPORTATION	
<b>RAILING TYPE FC AND MOMENT SLAB ATOP MSE WALL - HMA PAVEMENT</b>	
SEPTEMBER 2011	
STANDARD DRAWING NO. E 706-BRRW-07	
	/s/ <i>Richard L. VanCleave</i> 09/01/11 DESIGN STANDARDS ENGINEER      DATE
DESIGN STANDARDS ENGINEER	/s/ <i>Mark A. Miller</i> 09/01/11 CHIEF HIGHWAY ENGINEER      DATE