



NOTES:

1. See Standard Drawing E 706-TTBT-02 for Sections A-A, B-B, C-C and D-D and Drawing E 706-TTBT-03 for reinforcement and bill of materials.
2. See Standard Drawing E 706-TASE-05 for General Notes.
- ③ See Standard Drawing E 706-CBRT-02 for details of guardrail transition type TGB attachment.

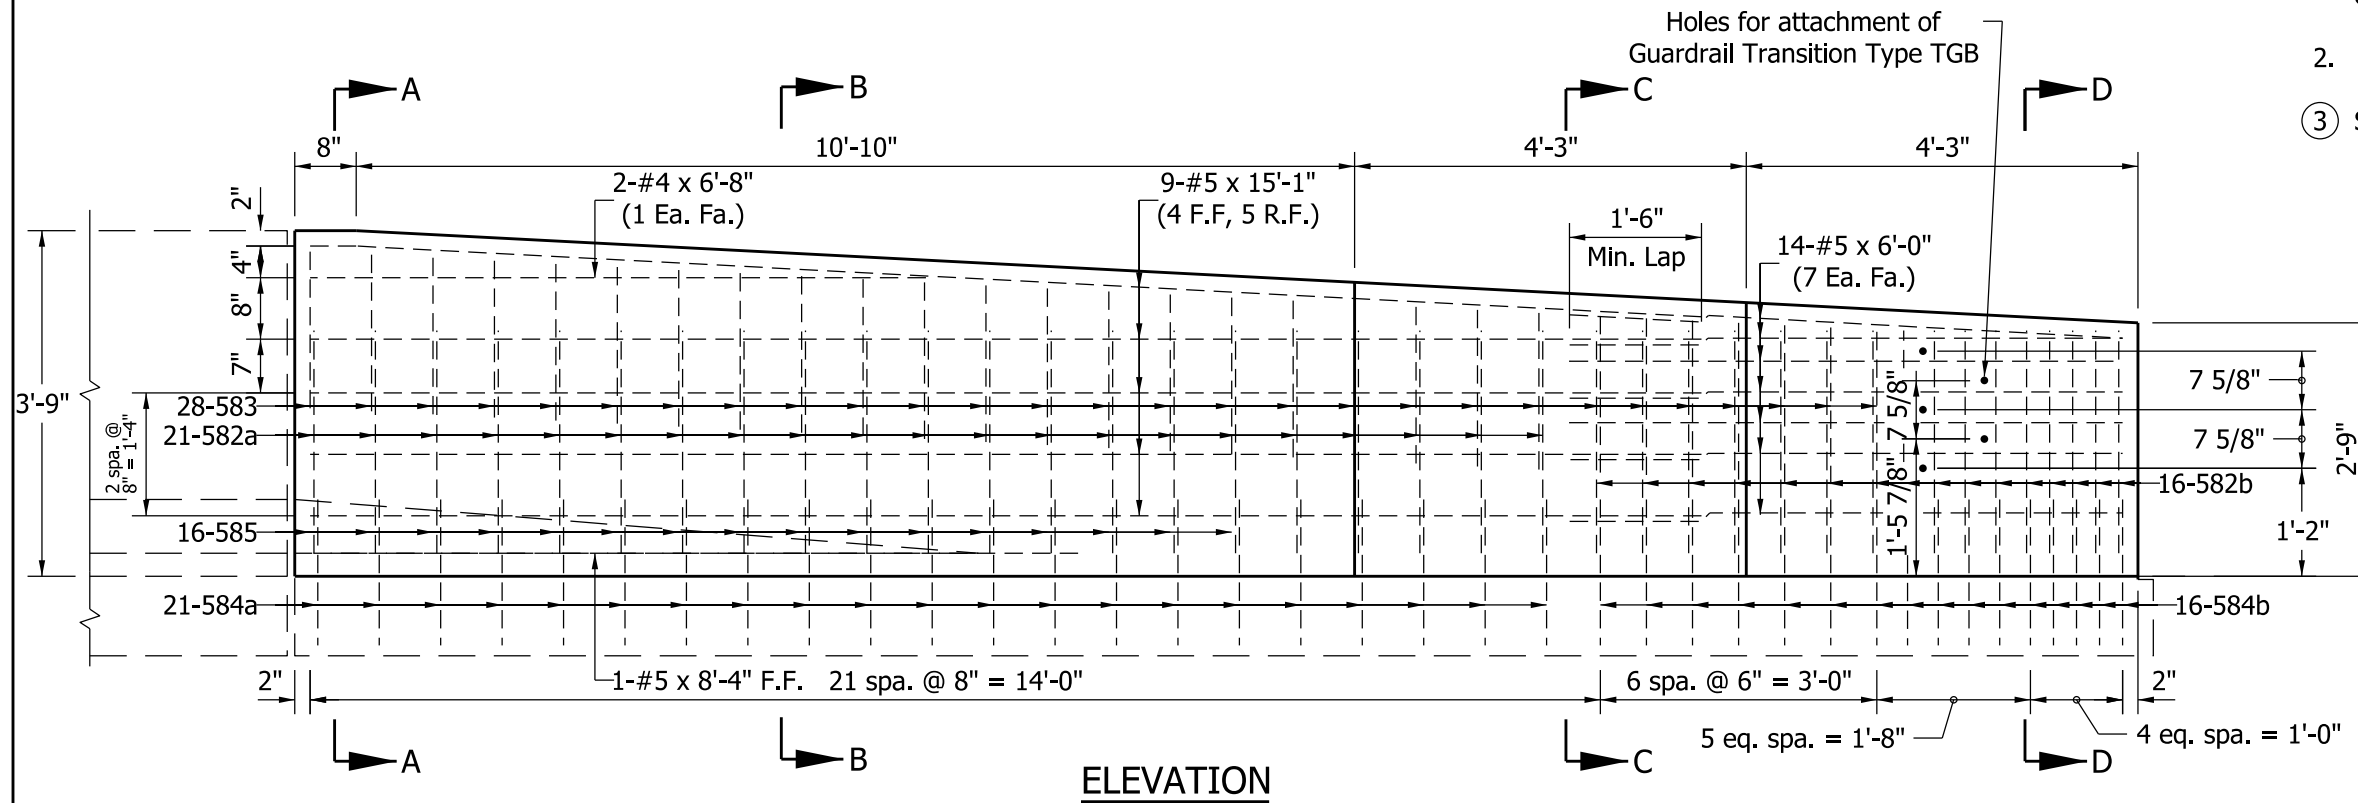

ELEVATION

3'-9" TRUCK HEIGHT THRIE BEAM/
CONCRETE BRIDGE RAILING TRANSITION

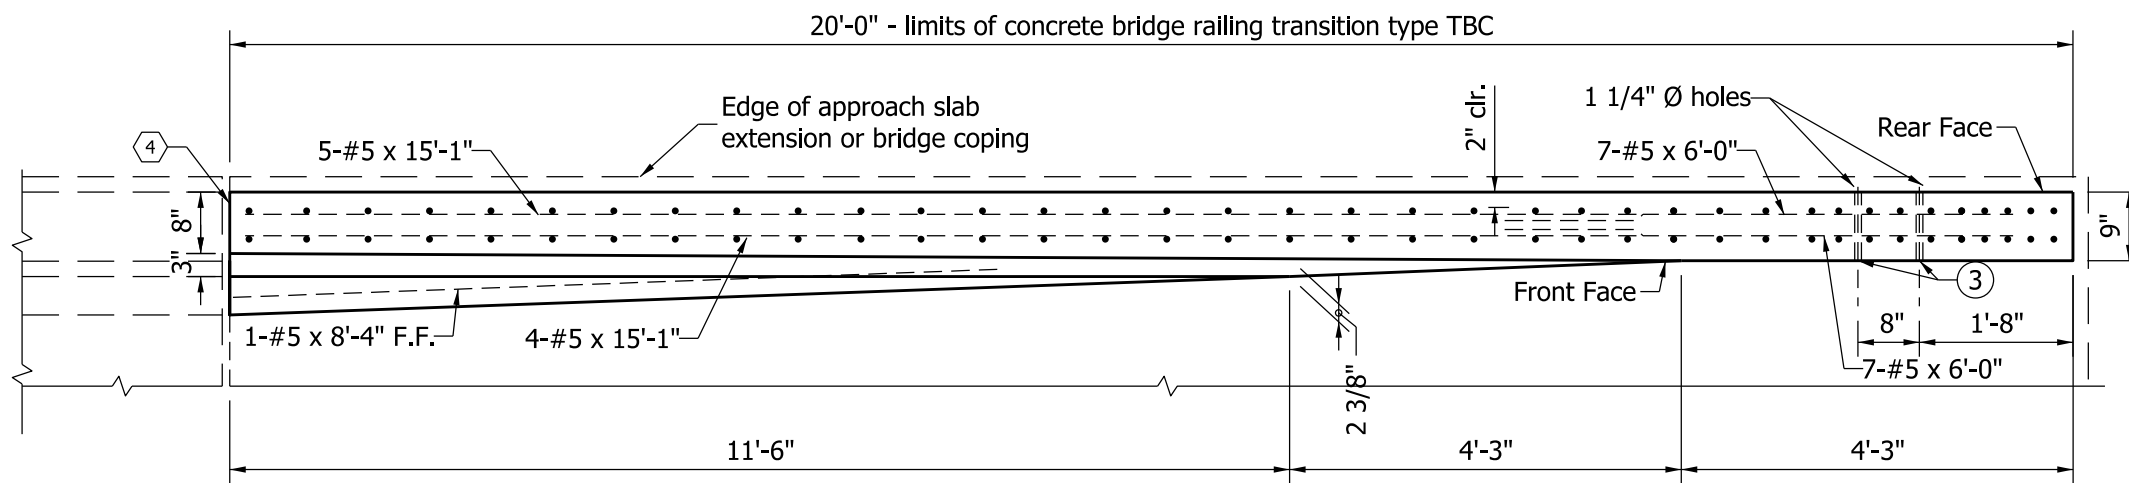


PLAN

INDIANA DEPARTMENT OF TRANSPORTATION

CONCRETE BRIDGE RAILING
TRANSITION TBT
PLAN AND ELEVATION
SEPTEMBER 2011

STANDARD DRAWING NO. E 706-TTBT-01

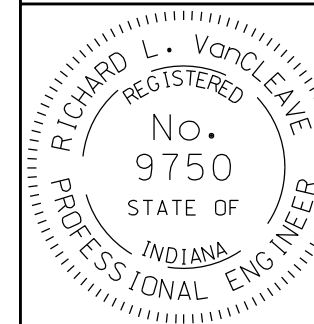

/s/ Richard L. VanCleave 09/01/11
DESIGN STANDARDS ENGINEER DATE

/s/ Mark A. Miller 09/01/11
CHIEF HIGHWAY ENGINEER DATE

DESIGN STANDARDS ENGINEER