




**TEMPORARY RUNAROUND**

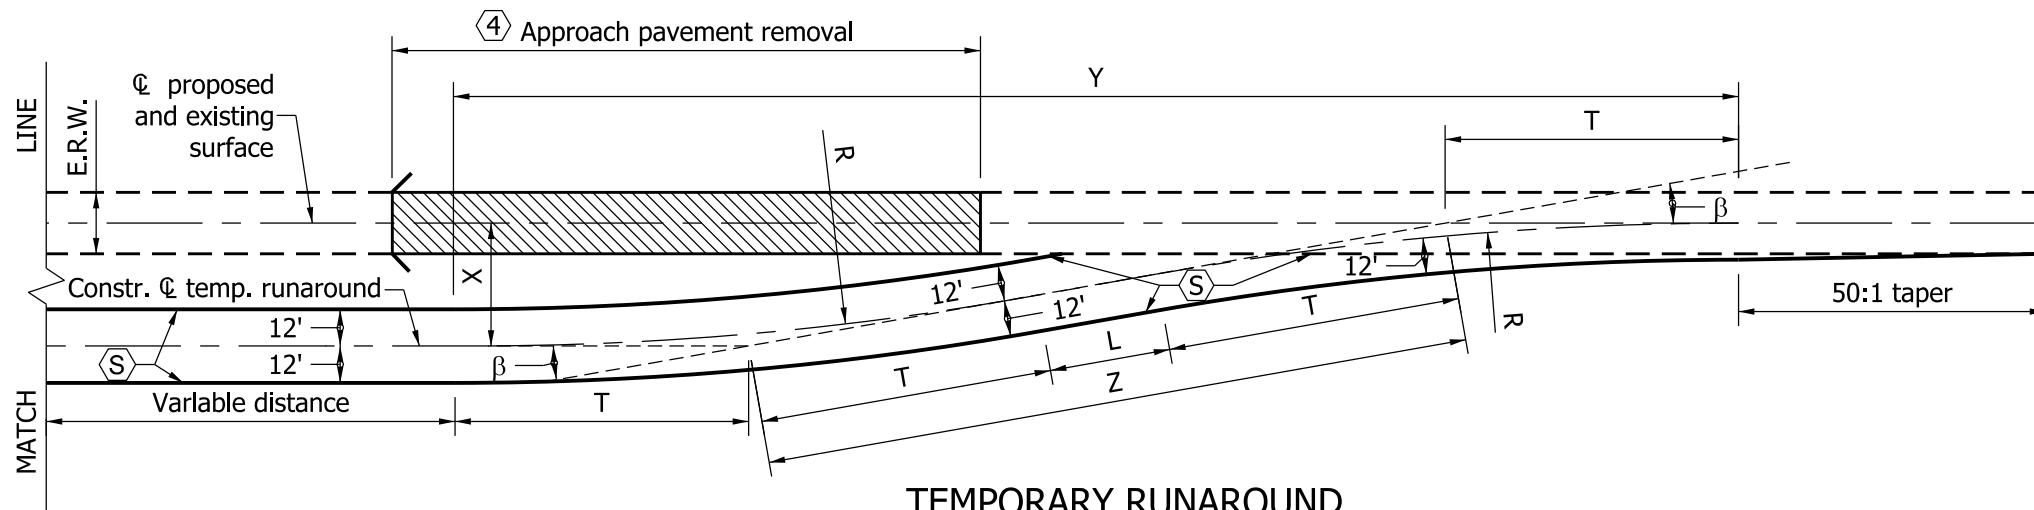

**TEMPORARY RUNAROUND**

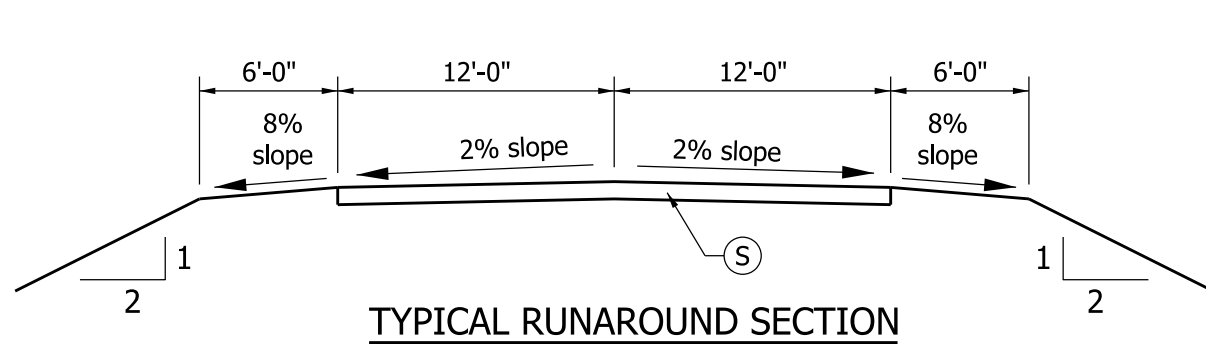

**TYPICAL RUNAROUND SECTION**

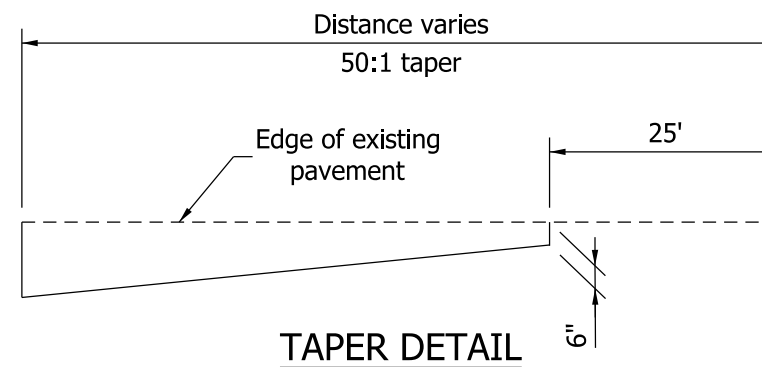


**TAPER DETAIL**

**NOTES:**

1. See Standard Drawing E 713-TCTR-04 for general notes with numbered hexagon frame that apply to this sheet.
2. See Standard Drawings E 713-TCTR-02 for runaround geometrics and -02A for surface areas.
3. See Standard Drawing E 801-TCLG-01 for standard notes and legend.

**LEGEND:**

 Work Area

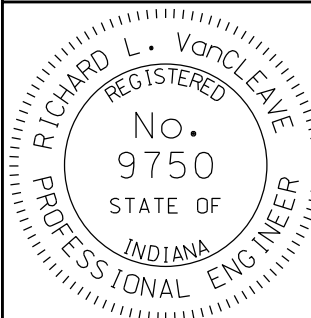INDIANA DEPARTMENT OF TRANSPORTATION	
TEMPORARY RUNAROUND GEOMETRICS	
SEPTEMBER 2011	
STANDARD DRAWING NO.	E 713-TCTR-01
DETAILS PLACED IN THIS FORMAT 9/1/2011	
	/s/ <i>Richard L. VanCleave</i> 09/01/11 DESIGN STANDARDS ENGINEER DATE
DESIGN STANDARDS ENGINEER	/s/ <i>Mark A. Miller</i> 09/01/11 CHIEF HIGHWAY ENGINEER DATE
ORIGINALLY APPROVAL ON SEPTEMBER 9/1/06	