


NOTES:

1. See Standard Drawing E 713-TCTR-04 for notes that apply to this sheet.
2. See Standard Drawing E 801-TCLG-01 for standard notes and legend.

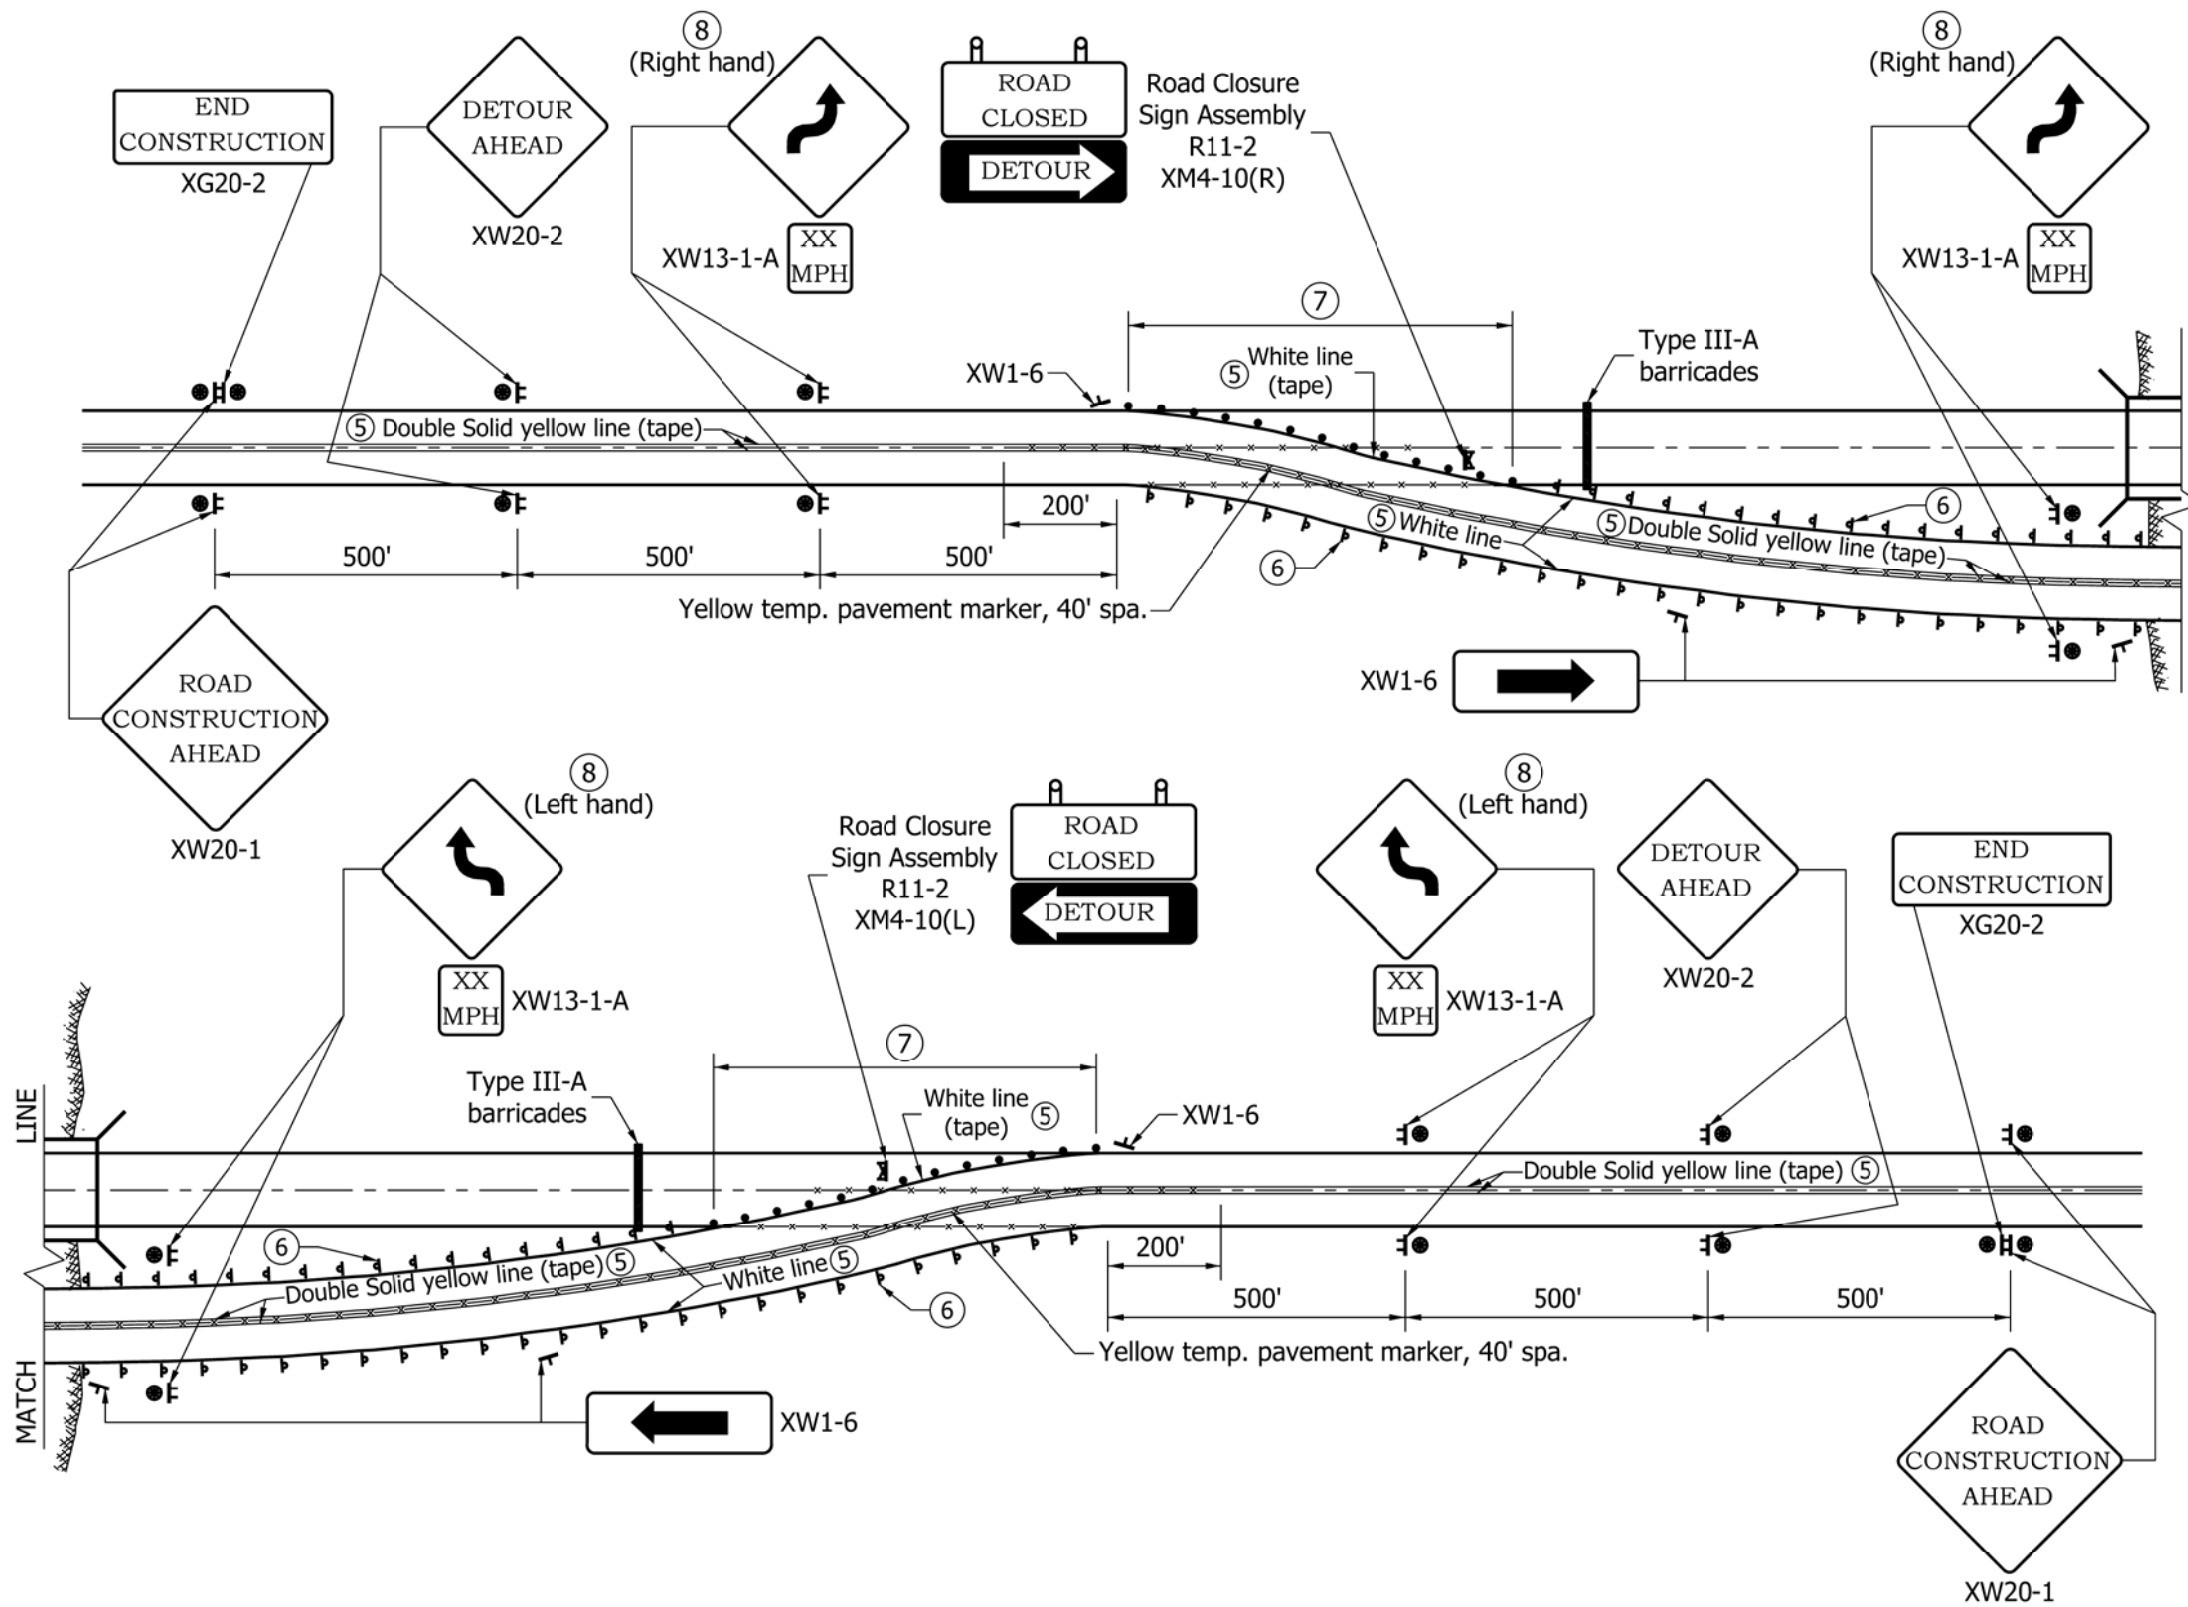

INDIANA DEPARTMENT OF TRANSPORTATION	
TEMPORARY RUNAROUND SIGNING AND MARKING	
SEPTEMBER 2011	
STANDARD DRAWING NO.	E 713-TCTR-03
DETAILS PLACED IN THIS FORMAT 9/1/2011	
	/s/ <i>Richard L. VanCleave</i> 9/01/11 DESIGN STANDARDS ENGINEER DATE
DESIGN STANDARDS ENGINEER	/s/ <i>Mark A. Miller</i> 9/01/11 CHIEF HIGHWAY ENGINEER DATE
ORIGINALLY APPROVAL ON SEPTEMBER 9/1/97	