


NOTES:

1. See Standard Drawing E 723-CCSP-01 for plan view of Section A-A.

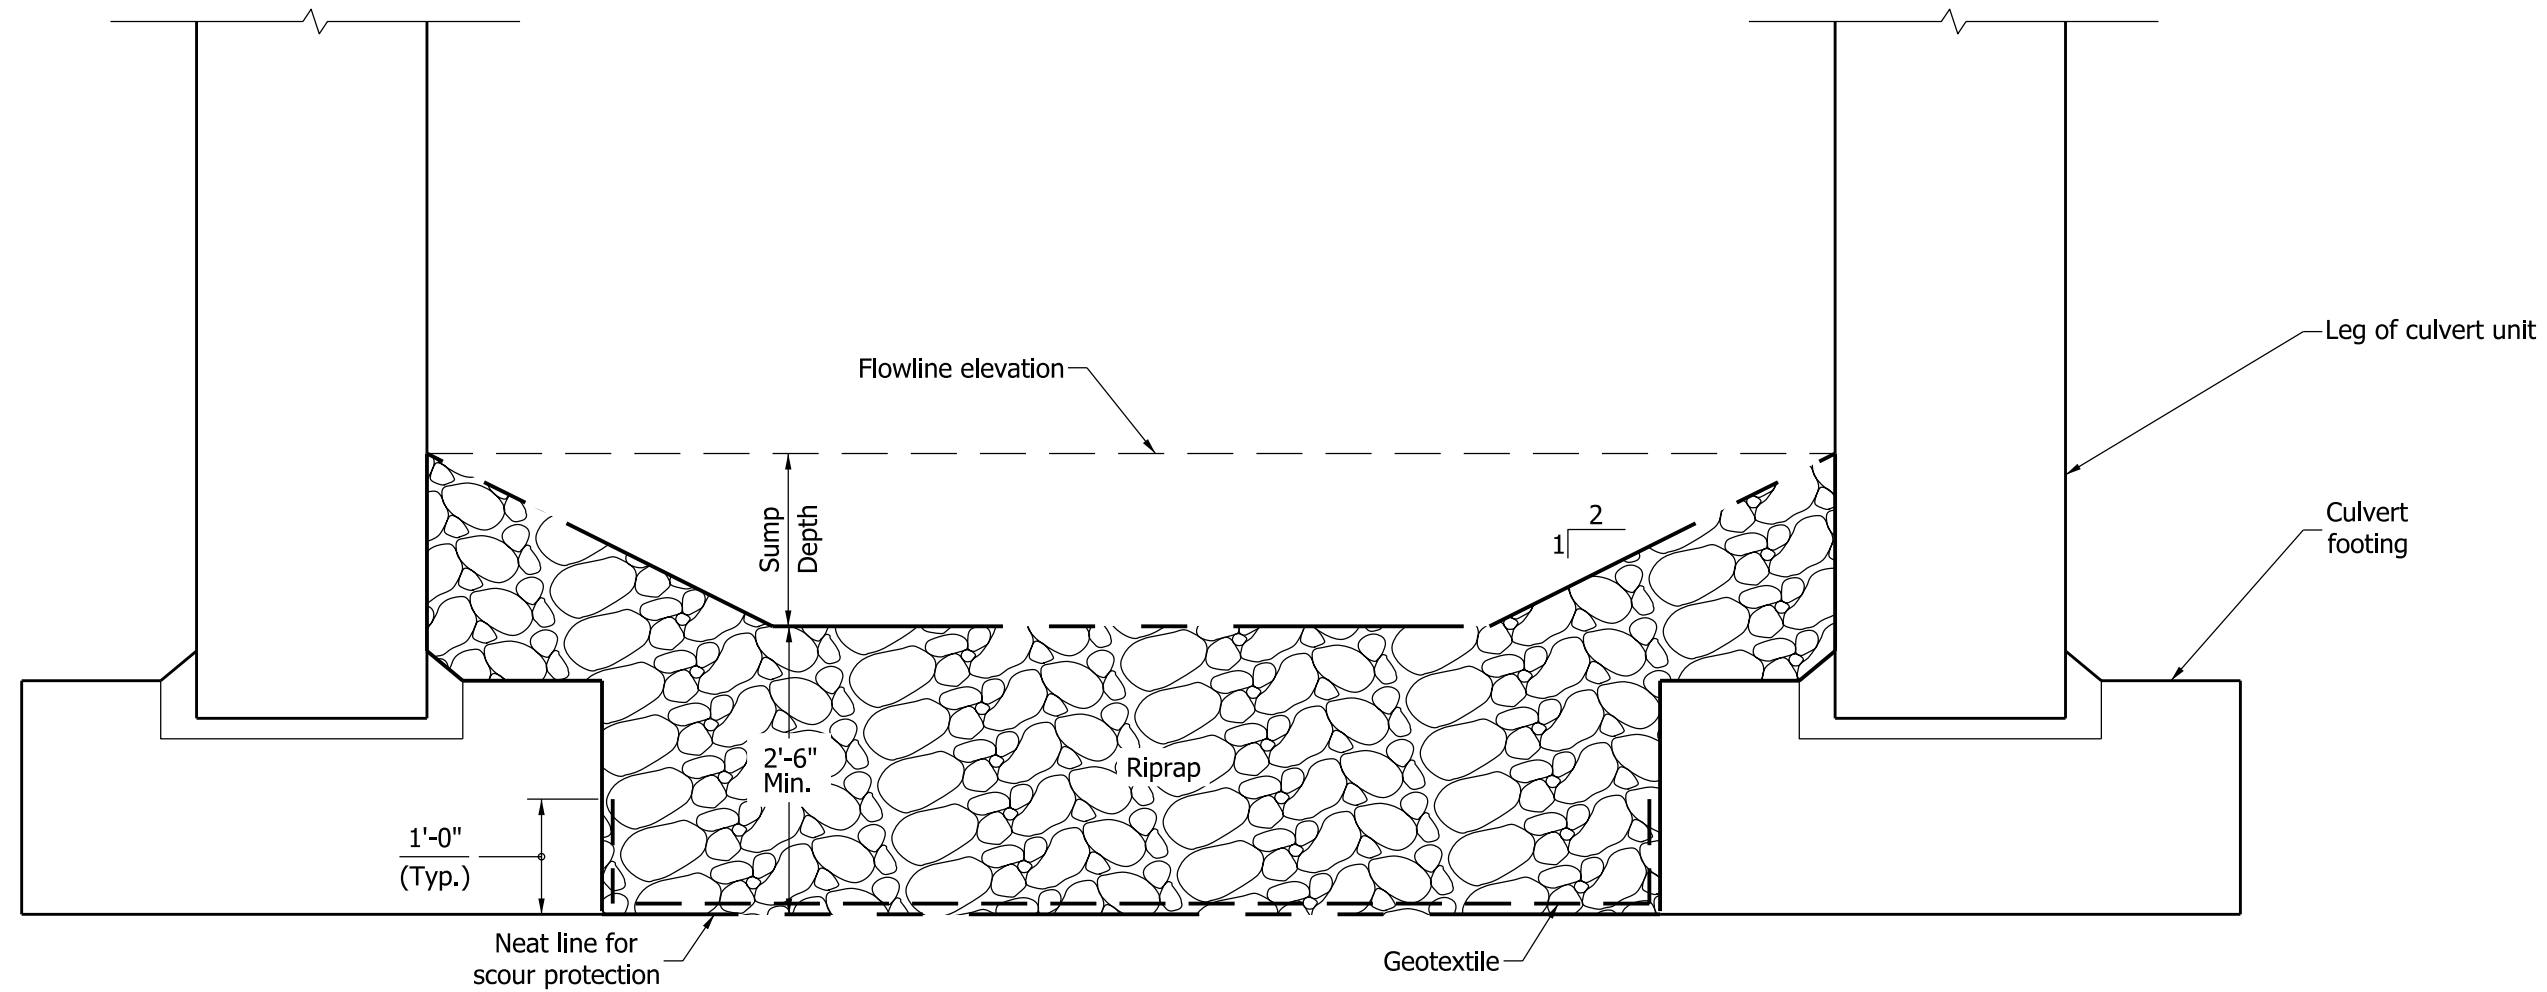

SECTION A-A
RIPRAP METHOD

INDIANA DEPARTMENT OF TRANSPORTATION	
THREE-SIDED CONCRETE CULVERT SCOUR PROTECTION, SECTION, 10'-0" ≤ SPAN WIDTH < 20'-0"	
SEPTEMBER 2011	
STANDARD DRAWING NO.	E 723-CCSP-02
	/s/ <i>Richard L. VanCleave</i> 09/01/11 DESIGN STANDARDS ENGINEER DATE
	/s/ <i>Mark A. Miller</i> 09/01/11 CHIEF HIGHWAY ENGINEER DATE
DESIGN STANDARDS ENGINEER	