


NOTES:

1. See the working drawings for dimension ① through ④.
2. See Standard Drawing E 723-CCSP-05 for plan view of Section A-A

LEGEND:

- ① Taper length
- ② Inside-footing width
- ③ Outside-footing width
- ④ Footing depth

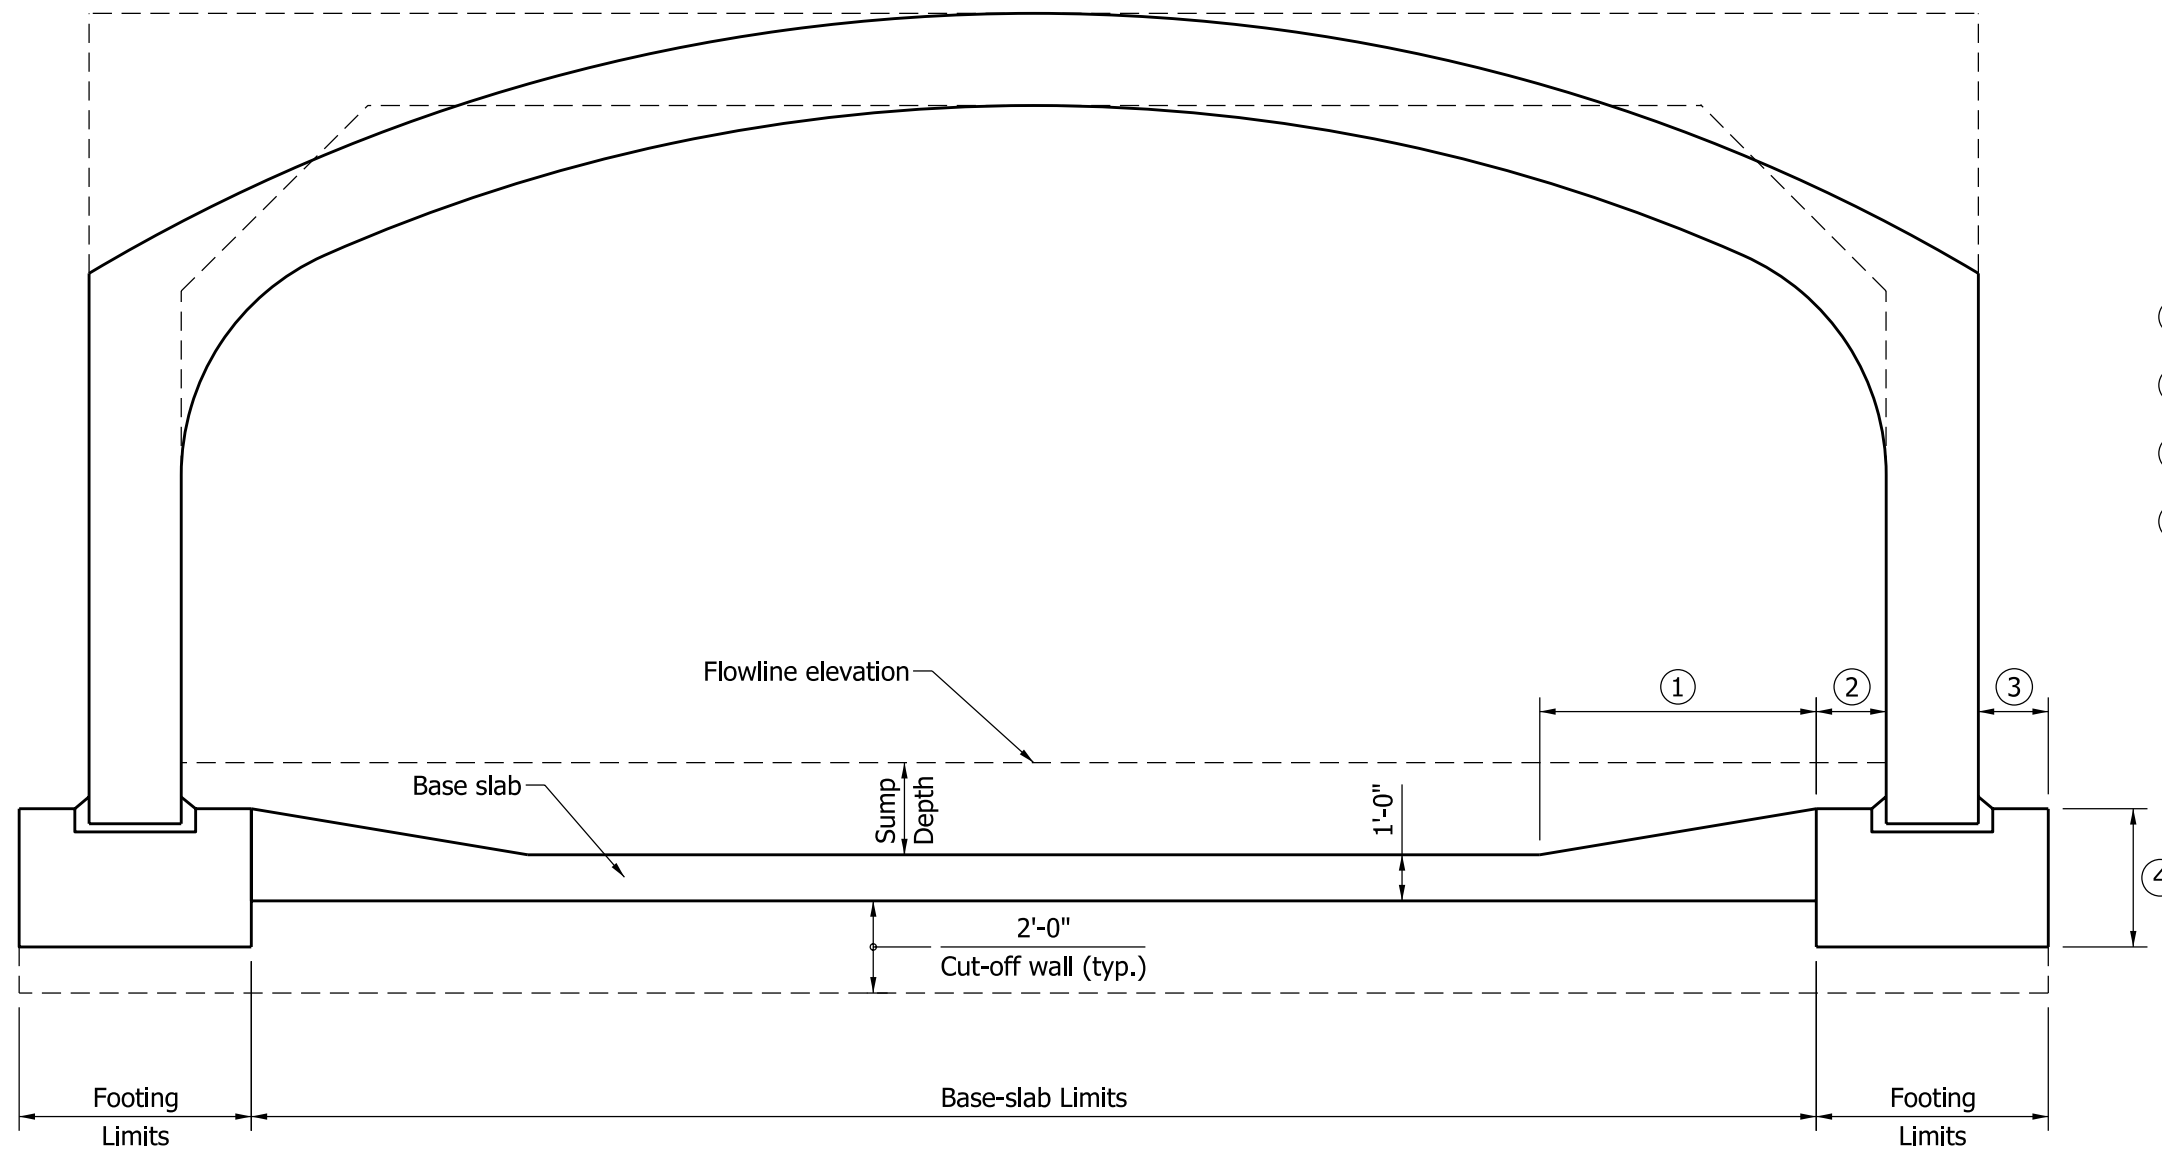


SECTION A-A
BASE SLAB METHOD

INDIANA DEPARTMENT OF TRANSPORTATION

THREE-SIDED CONCRETE CULVERT
SCOUR PROTECTION, SECTION,
BASE-SLAB METHOD

SEPTEMBER 2011

STANDARD DRAWING NO. E 723-CCSP-06

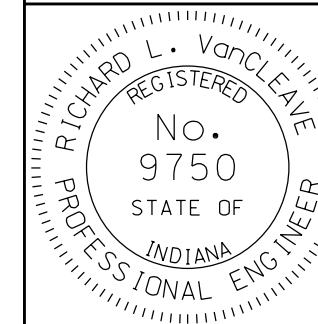

/s/ Richard L. VanCleave 09/01/11
DESIGN STANDARDS ENGINEER DATE

/s/ Mark A. Miller 09/01/11
CHIEF HIGHWAY ENGINEER DATE

DESIGN STANDARDS ENGINEER