
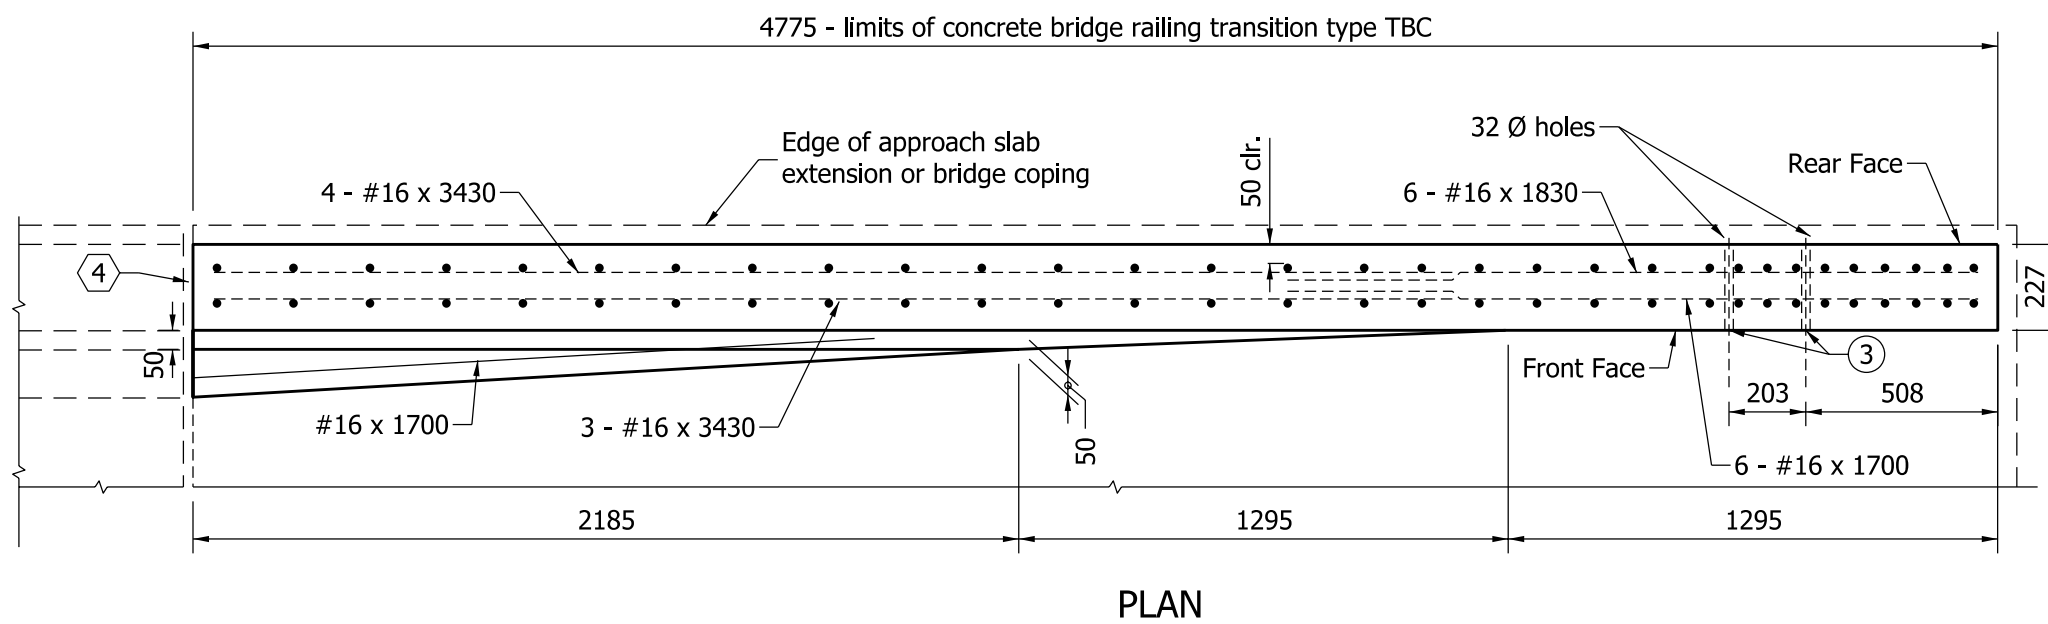


NOTES:

1. See Standard Drawing 706-TTBC-02 for Sections A-A, B-B, C-C and D-D and Drawing 706-TTBC-03 for reinforcement and bill of materials.
2. See Standard Drawing 706-TASE-05 for General Notes.
- ③ See Standard Drawing 706-CBRT-04 for details of guardrail transition type TGB attachment.

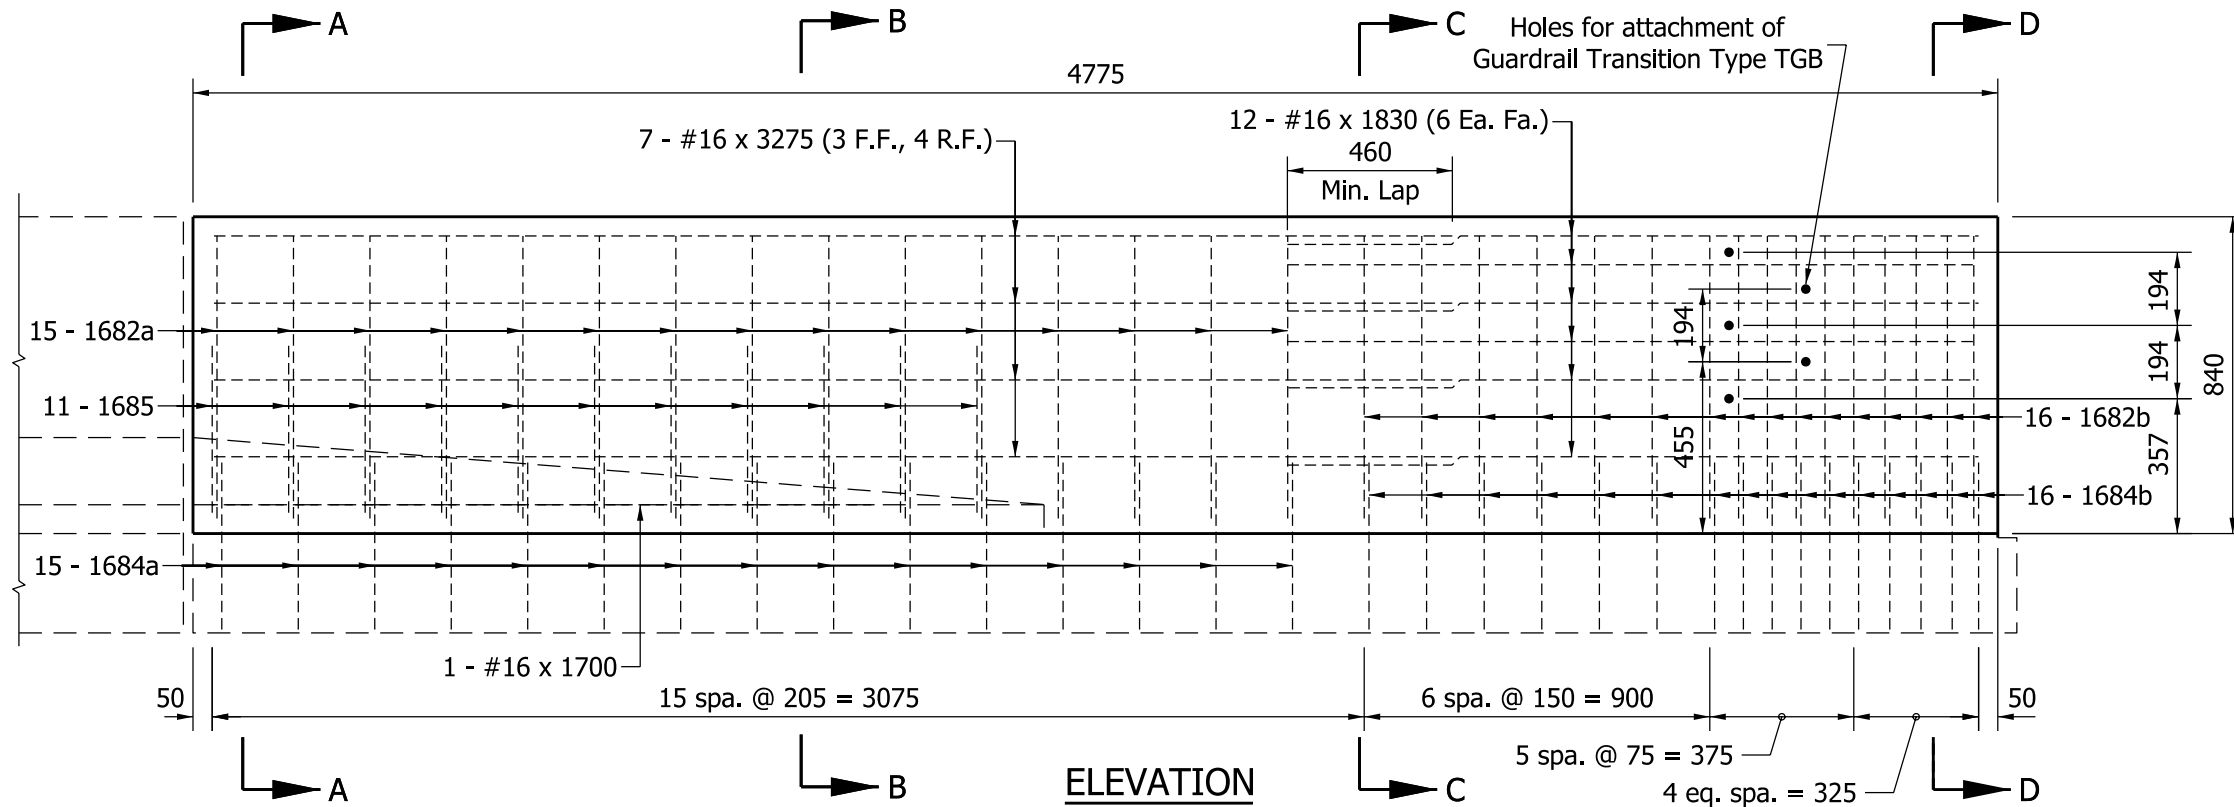


840 COMMON HEIGHT THRIE BEAM/
CONCRETE BRIDGE RAILING TRANSITION

All Dimensions are in mm unless otherwise specified.

INDIANA DEPARTMENT OF TRANSPORTATION

CONCRETE BRIDGE RAILING
TRANSITION TBC
PLAN AND ELEVATION
SEPTEMBER 2011

STANDARD DRAWING NO. 706-TTBC-01

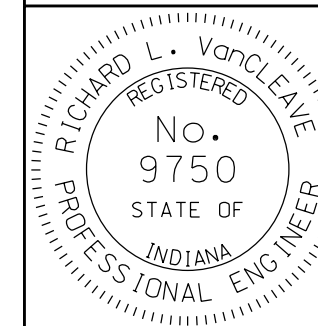

/s/ *Richard L. VanCleave* 09/01/11
DESIGN STANDARDS ENGINEER DATE

/s/ *Mark A. Miller* 09/01/11
CHIEF HIGHWAY ENGINEER DATE

DESIGN STANDARDS ENGINEER