
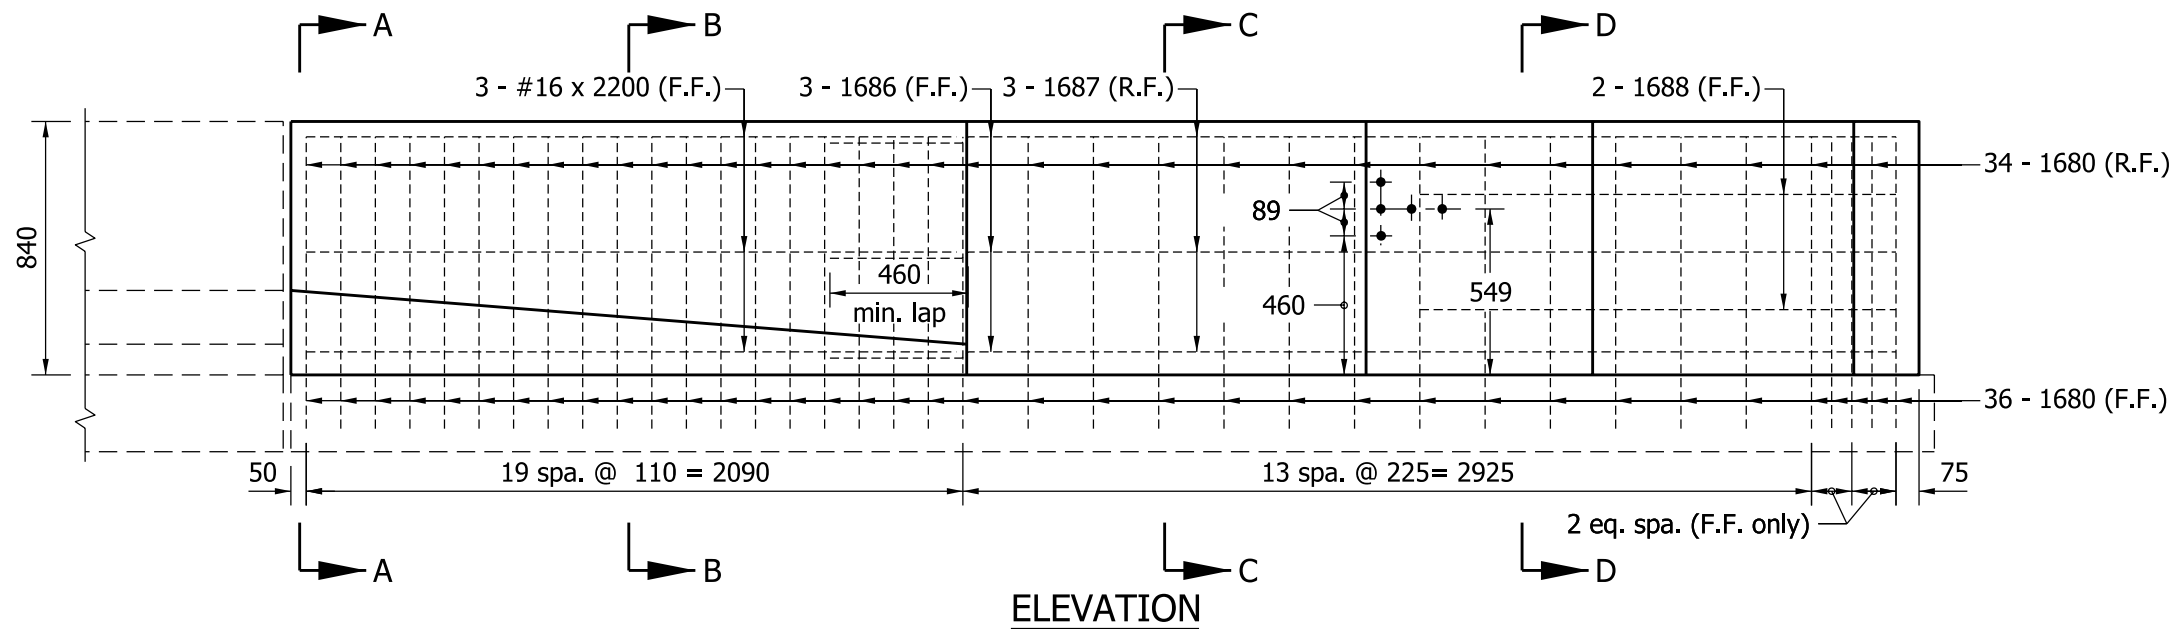


**NOTES:**

- ① See Standard Drawing 706-CBRT-02 for details of guardrail transition type WGB attachment.
2. See Standard Drawing 706-TWBC-02 for Section A-A, B-B, C-C and D-D and Drawing 706-TWBC-03 for reinforcement and bill of materials.
3. See Standard Drawing 706-TASE-05 for General Notes.

**LEGEND :**

F.F. = Front Face  
R.F. = Rear Face

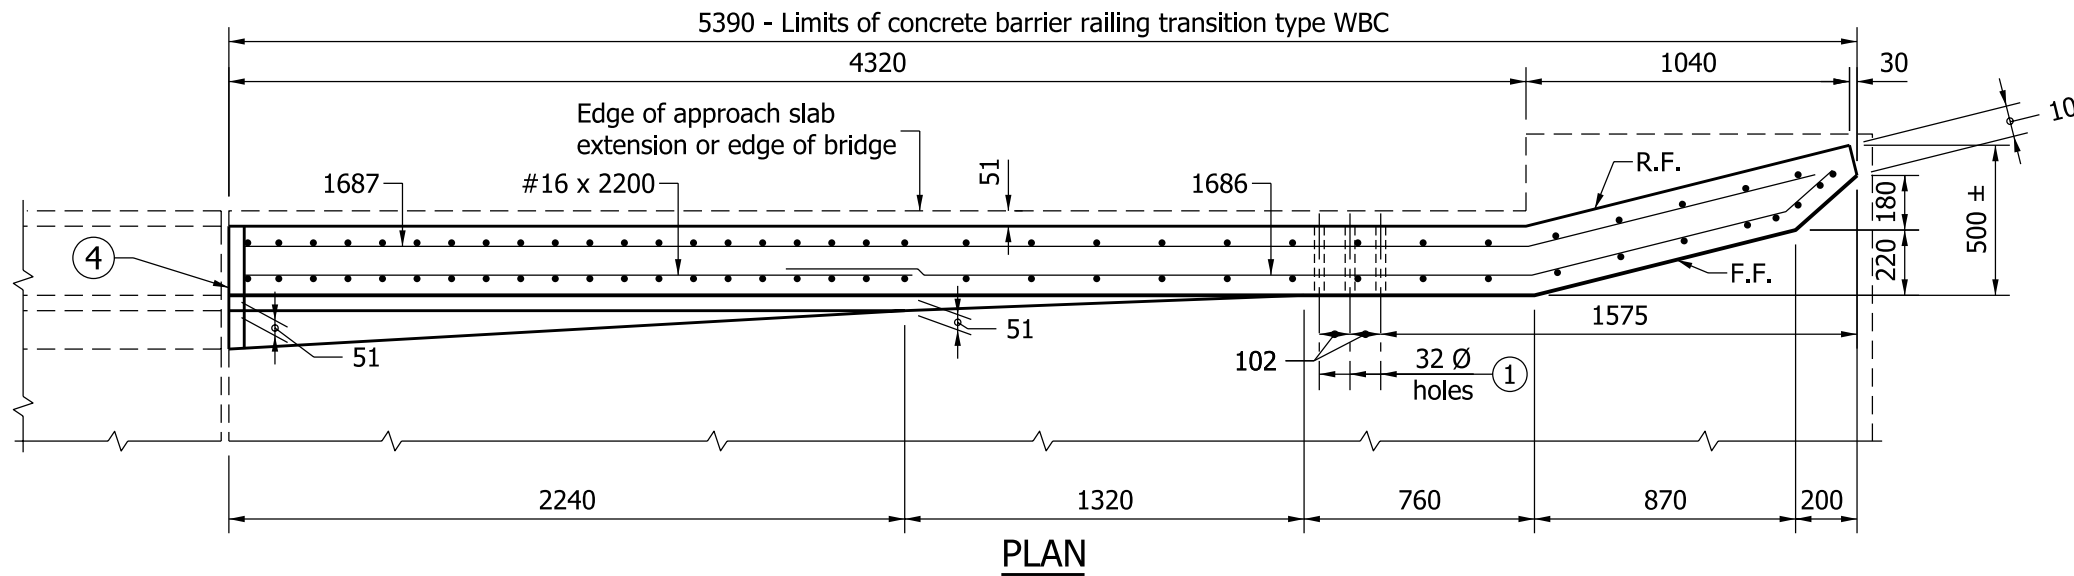

840 COMMON HEIGHT W-BEAM/  
CONCRETE BRIDGE RAILING TRANSITION


All Dimensions are in mm unless otherwise specified.

INDIANA DEPARTMENT OF TRANSPORTATION

CONCRETE BRIDGE RAILING  
TRANSITION TYPE WBC

SEPTEMBER 2011

STANDARD DRAWING NO. 706-TWBC-01

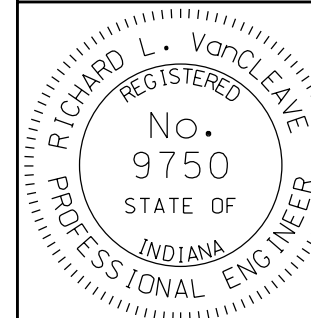

/s/ *Richard L. VanCleave* 09/01/11  
DESIGN STANDARDS ENGINEER DATE

/s/ *Mark A. Miller* 09/01/11  
CHIEF HIGHWAY ENGINEER DATE

DESIGN STANDARDS ENGINEER