


NOTES:

- 1. See Standard Drawing 723-CCSP-03 for plan view of Section A-A.

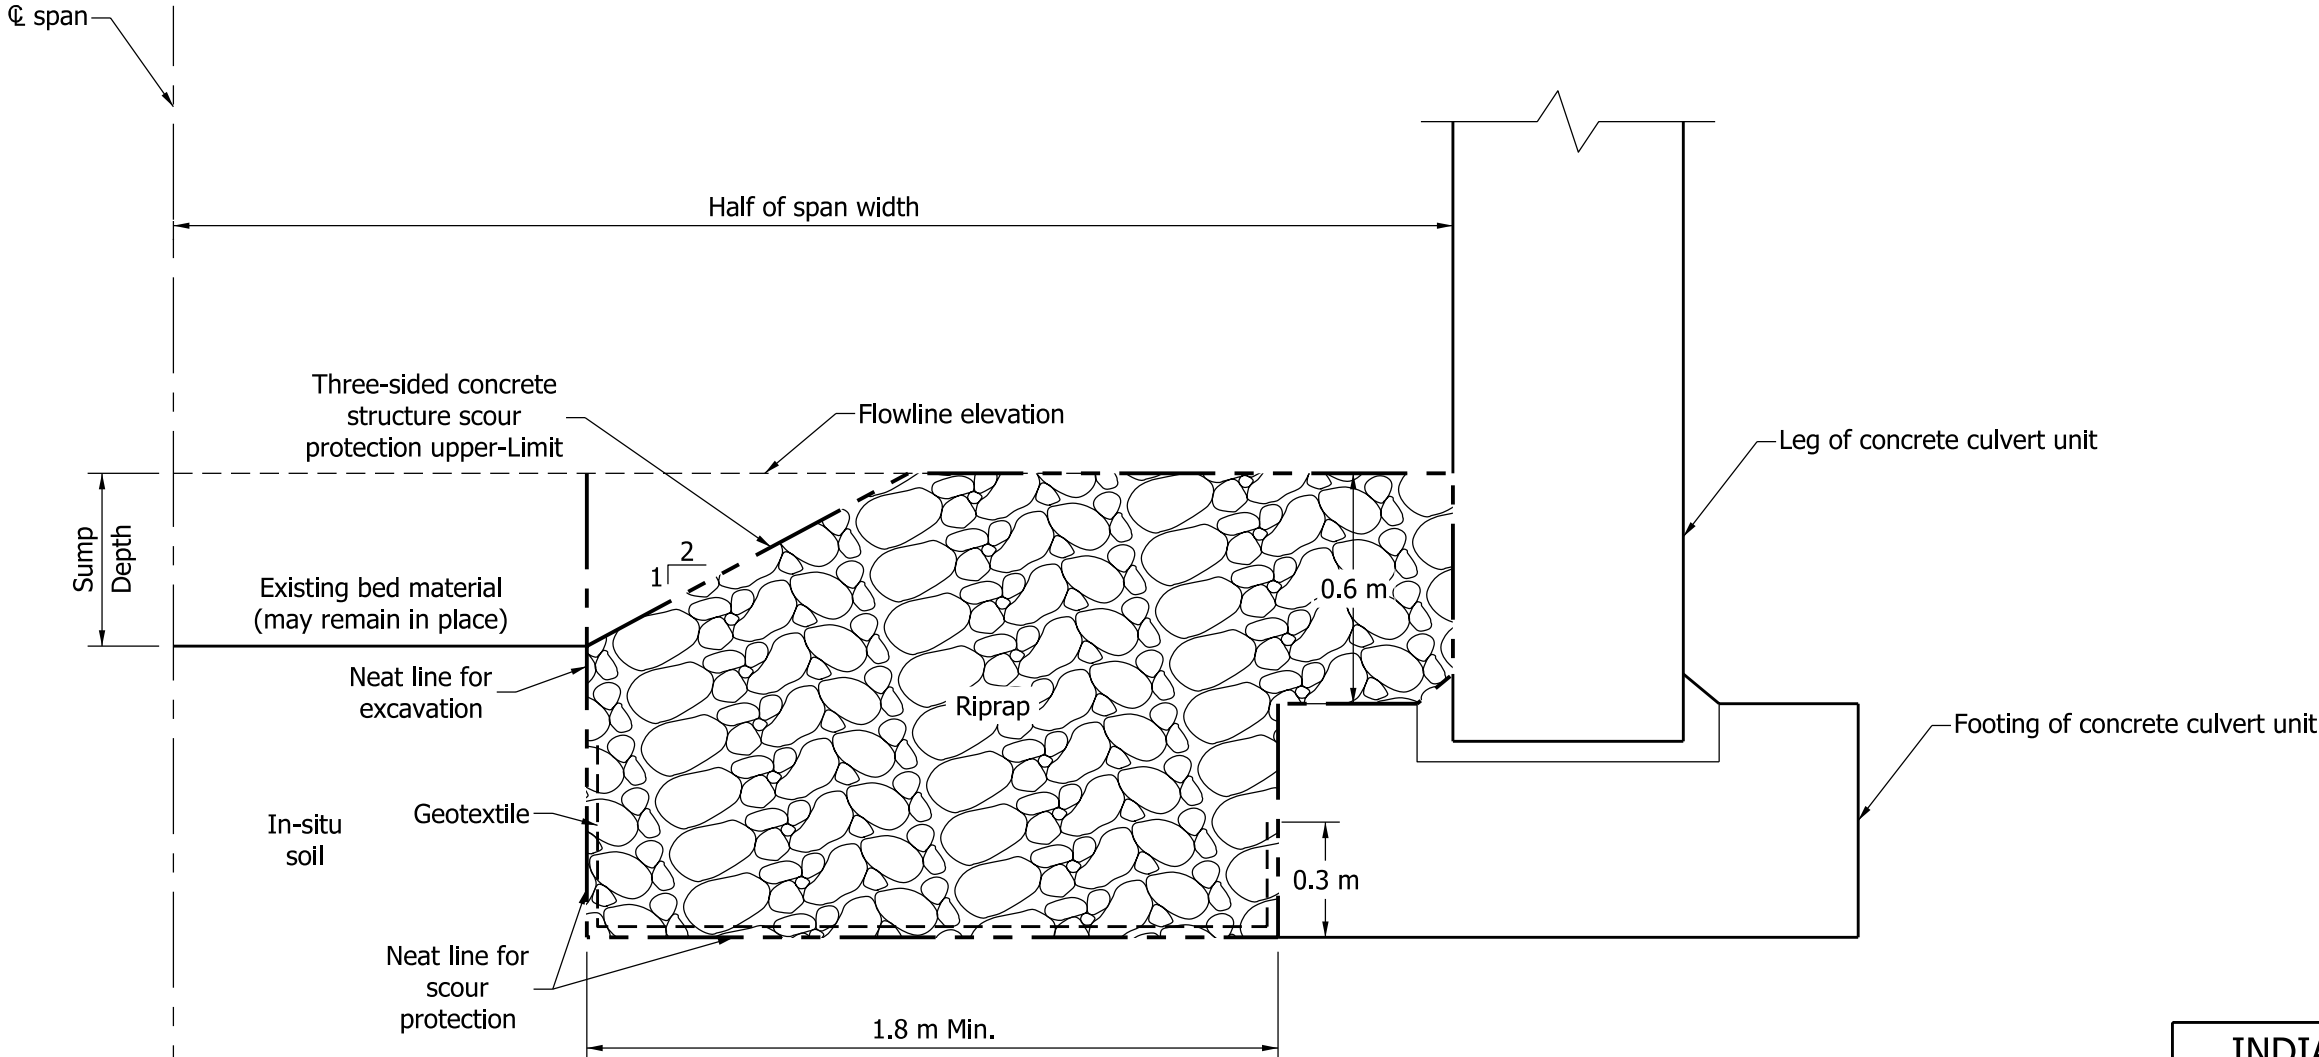

SECTION A-A
RIPRAP METHOD

All Dimensions are in mm unless otherwise specified.

INDIANA DEPARTMENT OF TRANSPORTATION	
THREE-SIDED CONCRETE STRUCTURE SCOUR PROTECTION, SECTION, SPAN WIDTH ≥ 6.0 m SEPTEMBER 2011	
STANDARD DRAWING NO. 723-CCSP-04	
	<p><i>/s/ Richard L. VanCleave</i> 09/01/11</p> <p>DESIGN STANDARDS ENGINEER DATE</p>
<p>DESIGN STANDARDS ENGINEER</p>	<p><i>/s/ Mark A. Miller</i> 09/01/11</p> <p>CHIEF HIGHWAY ENGINEER DATE</p>