



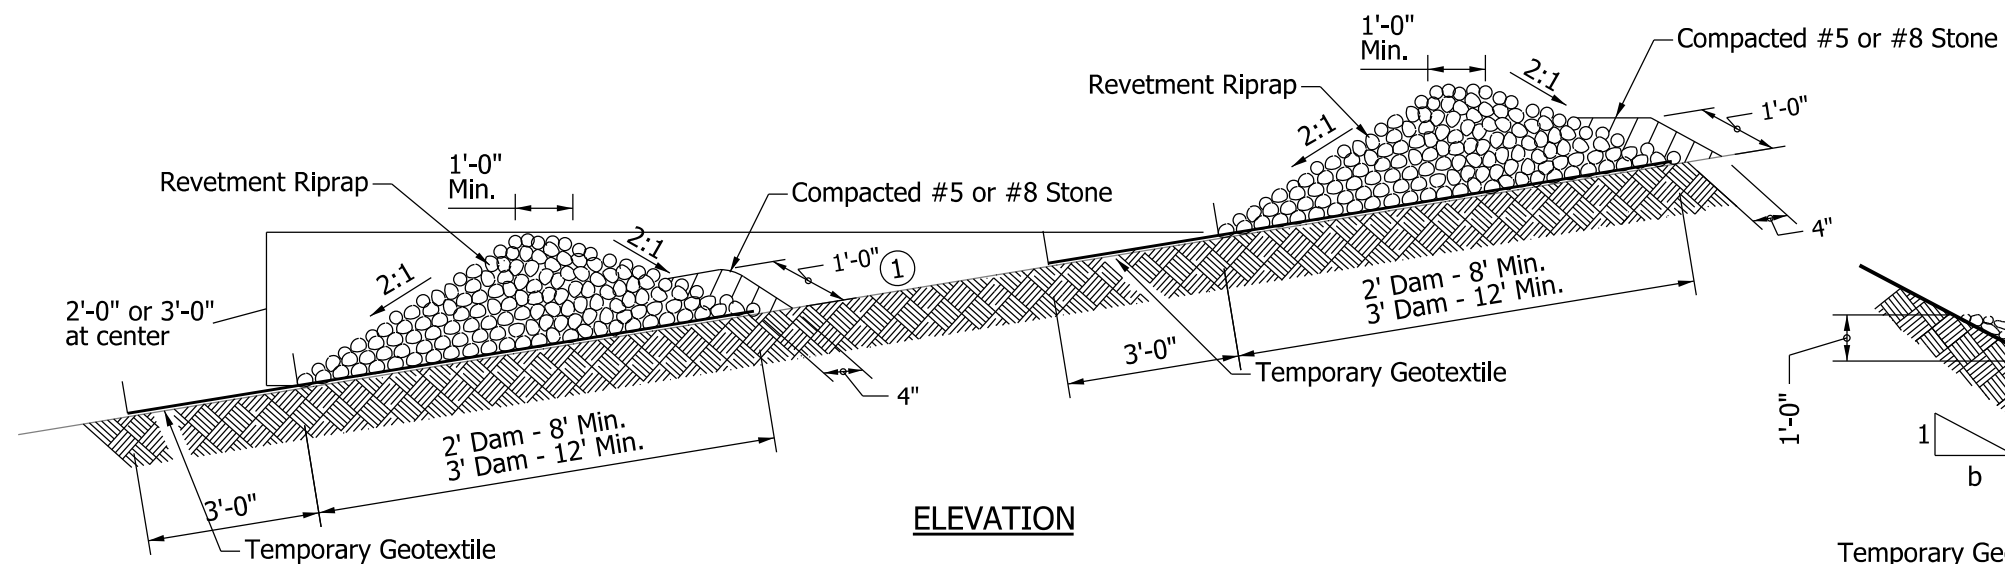


ELEVATION

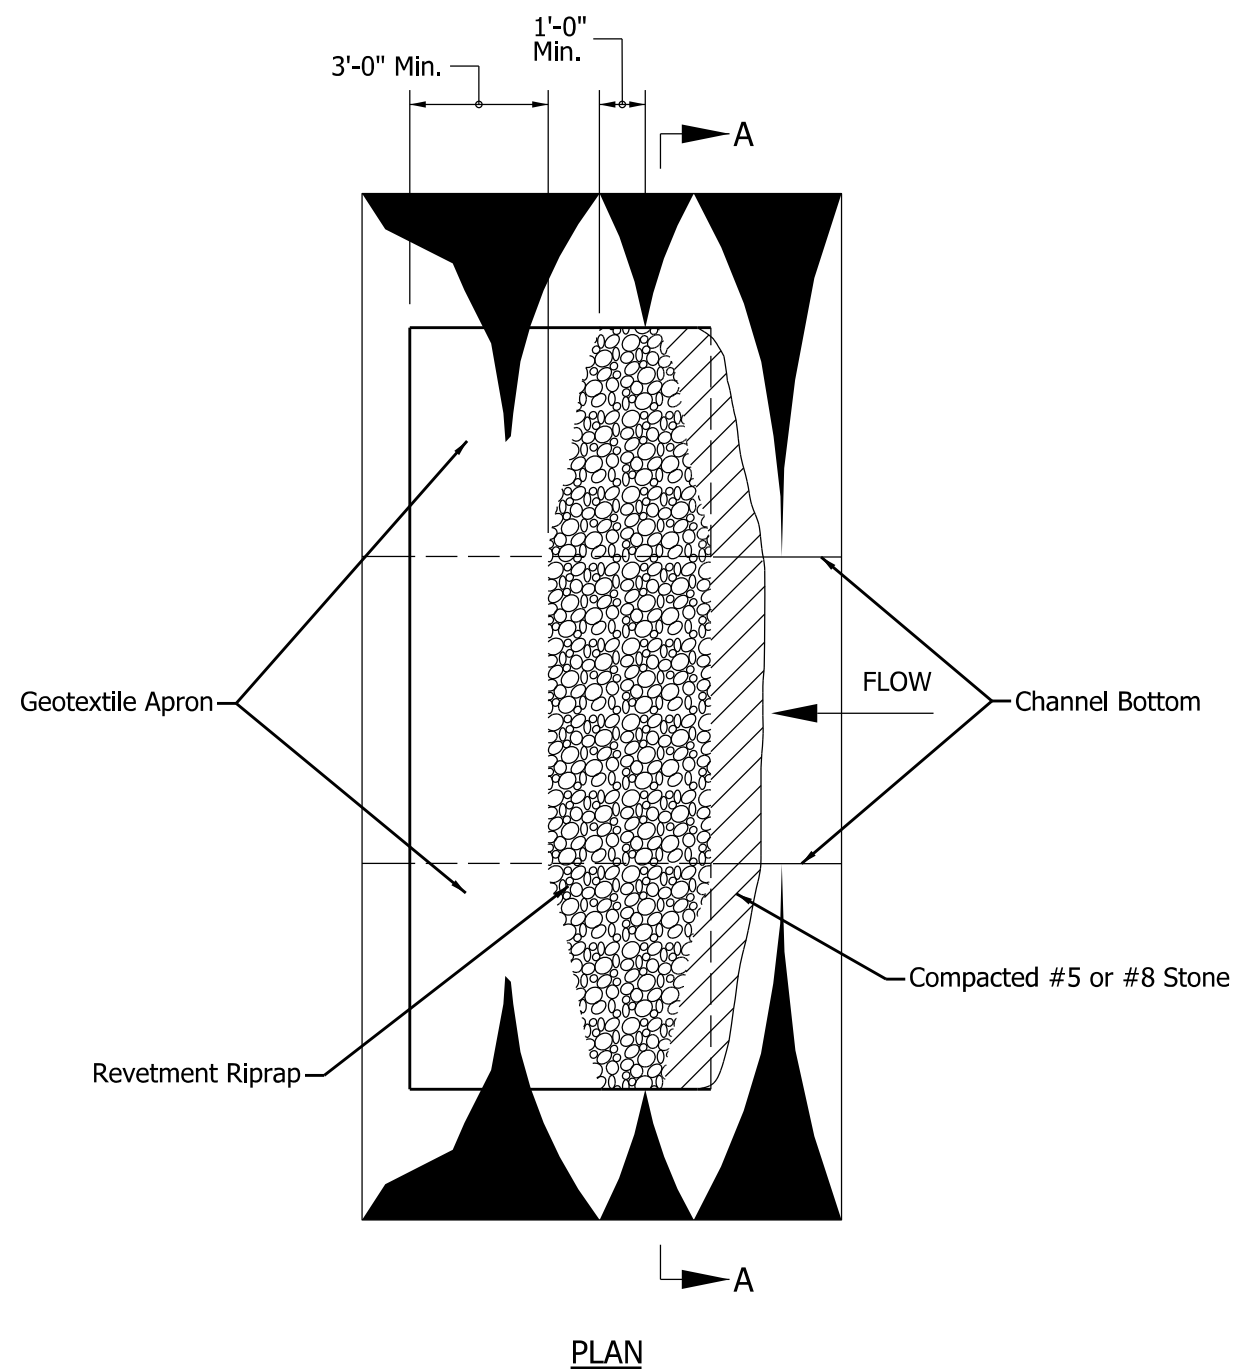


NOTES:

- ① Riprap ditch check dams shall be spaced such that the top of the downstream check dam is at the same elevation as the toe of the adjacent upstream check dam.

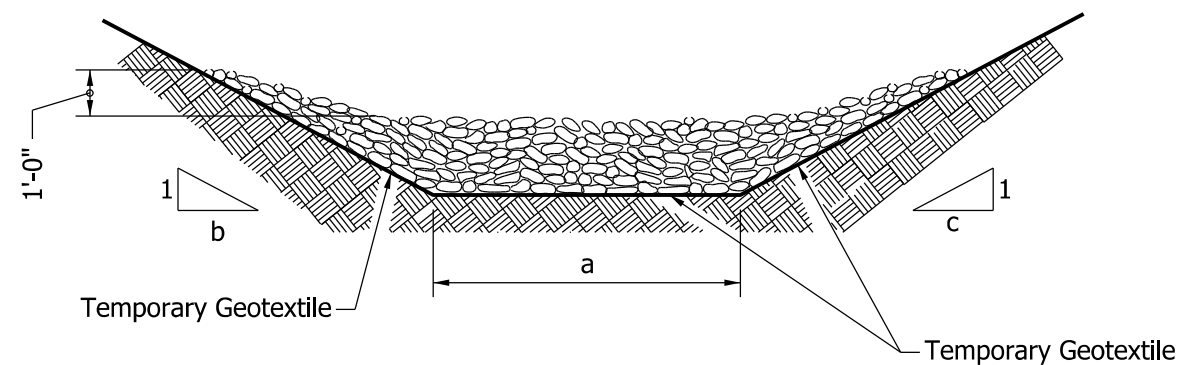

SECTION A-A

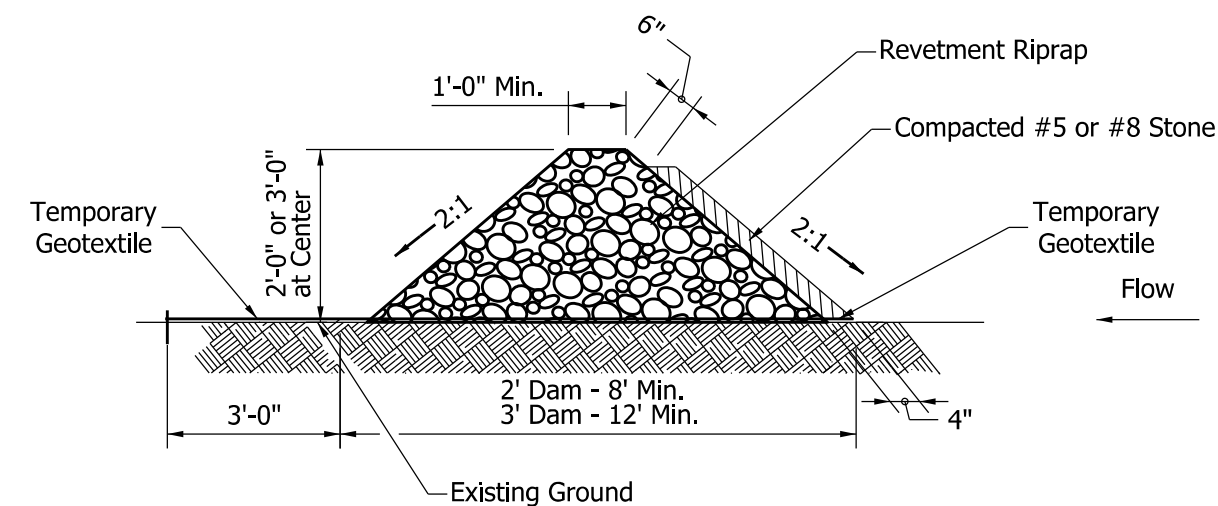

CHECK DAM MODIFIED

INDIANA DEPARTMENT OF TRANSPORTATION			
TEMPORARY CHECK DAM REVTMENT RIPRAP			
SEPTEMBER 2012			
STANDARD DRAWING NO.		E 205-TECD-01	
	/s/ <i>Richard L. VanCleave</i>		09/04/12
	SUPERVISOR, ROADWAY STANDARDS		DATE
	/s/ <i>Mark A. Miller</i>		09/04/12
	CHIEF ENGINEER		DATE