


**NOTE**

1. See Standard Drawing E 703-BRST-01 for reinforcing-bar bending details and notes.

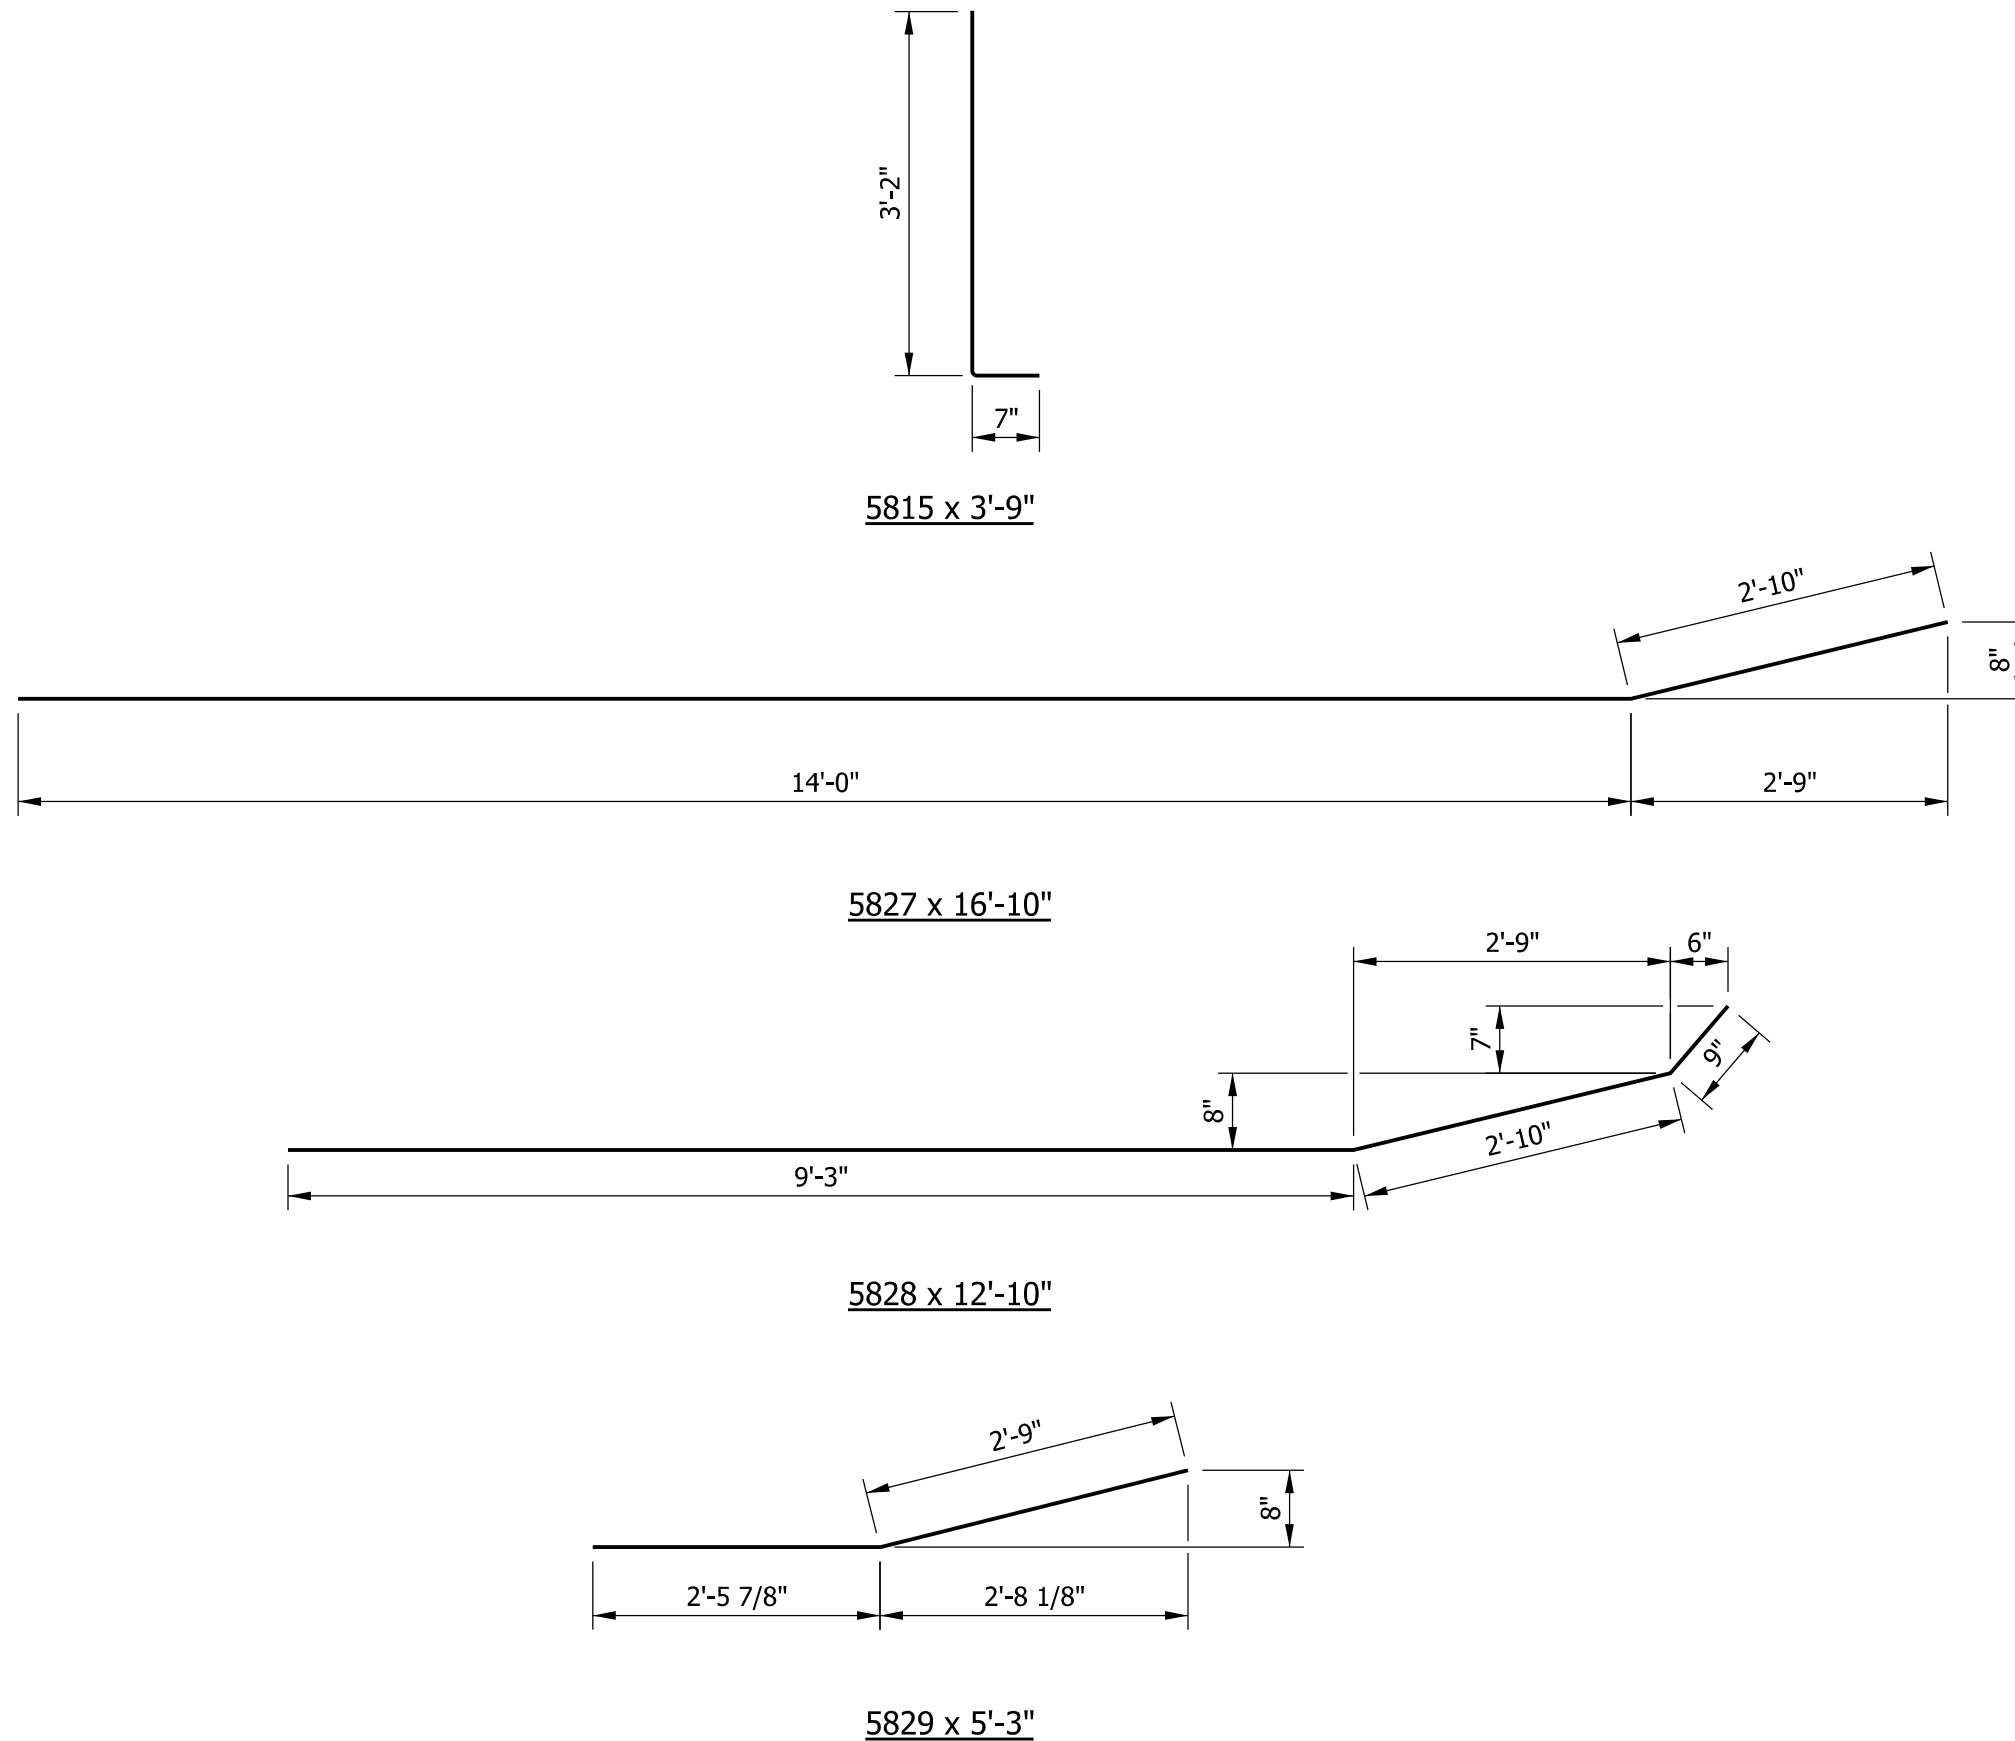

BILL OF MATERIALS			
Quantities are for one concrete bridge railing transition type WFC			
EPOXY-COATED REINFORCING STEEL			
MARK OR SIZE	NO. OF BARS	LENGTH	WEIGHT
5815	71	3'-9"	
5827	3	16'-10"	
5828	3	12'-10"	
5829	2	5'-3"	
#5	3	7'-3"	
Total Epoxy-Coated Reinforcing Steel			404 LBS
MISCELLANEOUS			
Concrete, Class C			1.6 CYS
Surface Seal			113 SYS

**INDIANA DEPARTMENT OF TRANSPORTATION**

**CONCRETE BRIDGE RAILING  
TRANSITION TYPE WFC**

**SEPTEMBER 2012**

---

**STANDARD DRAWING NO. E 706-TWFC-03**

	/s/ <i>Richard L. VanCleave</i>	09/04/12
	SUPERVISOR, ROADWAY STANDARDS	DATE
	/s/ <i>Mark A. Miller</i>	09/04/12
	CHIEF ENGINEER	DATE