

INDEX


| SHEET NO. | SUBJECT |
|-----------|--|
| 1 | Index |
| 2 | Dotted Lines for Freeway Acceleration Lanes |
| 3 | Dotted Lines for Freeway Deceleration Lanes |
| 4 | Freeway Short Auxiliary Lanes and Lane Drops |
| 5 | Route Split with Dedicated Lanes |
| 6 | Lane Drops at Intersections |

INDIANA DEPARTMENT OF TRANSPORTATION

DOTTED LINE MARKING
DRAWING INDEX AND GENERAL NOTES


SEPTEMBER 2015

STANDARD DRAWING NO. E 808-DLIM-01

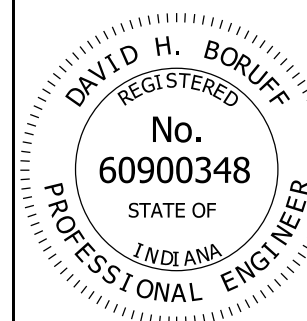


/s/ David H. Boruff 02/27/15
DESIGN STANDARDS ENGINEER DATE

/s/ Mark A. Miller 03/02/15
CHIEF ENGINEER DATE

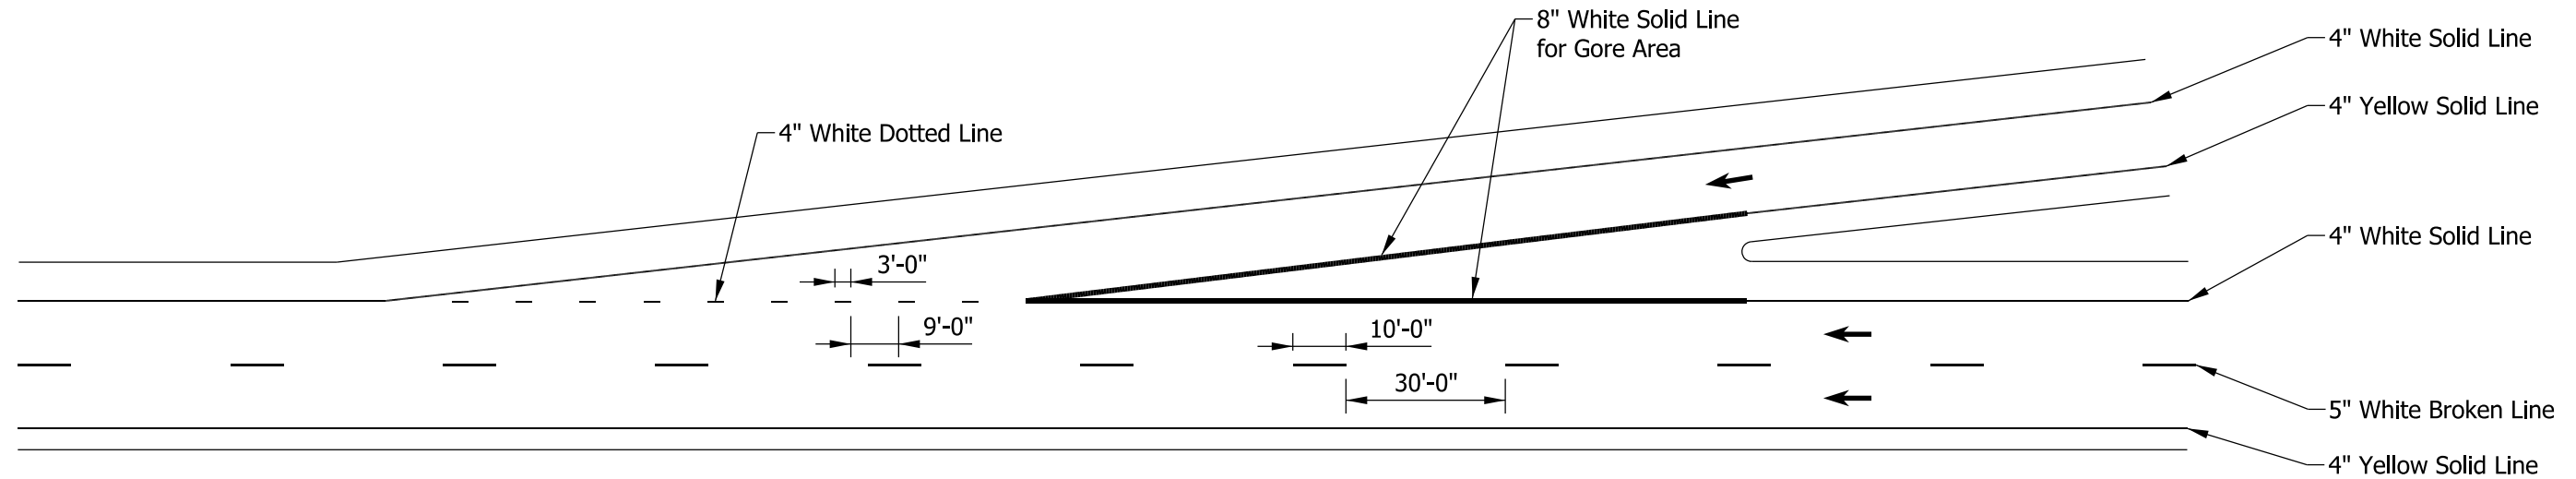

TAPERED ACCELERATION LANE


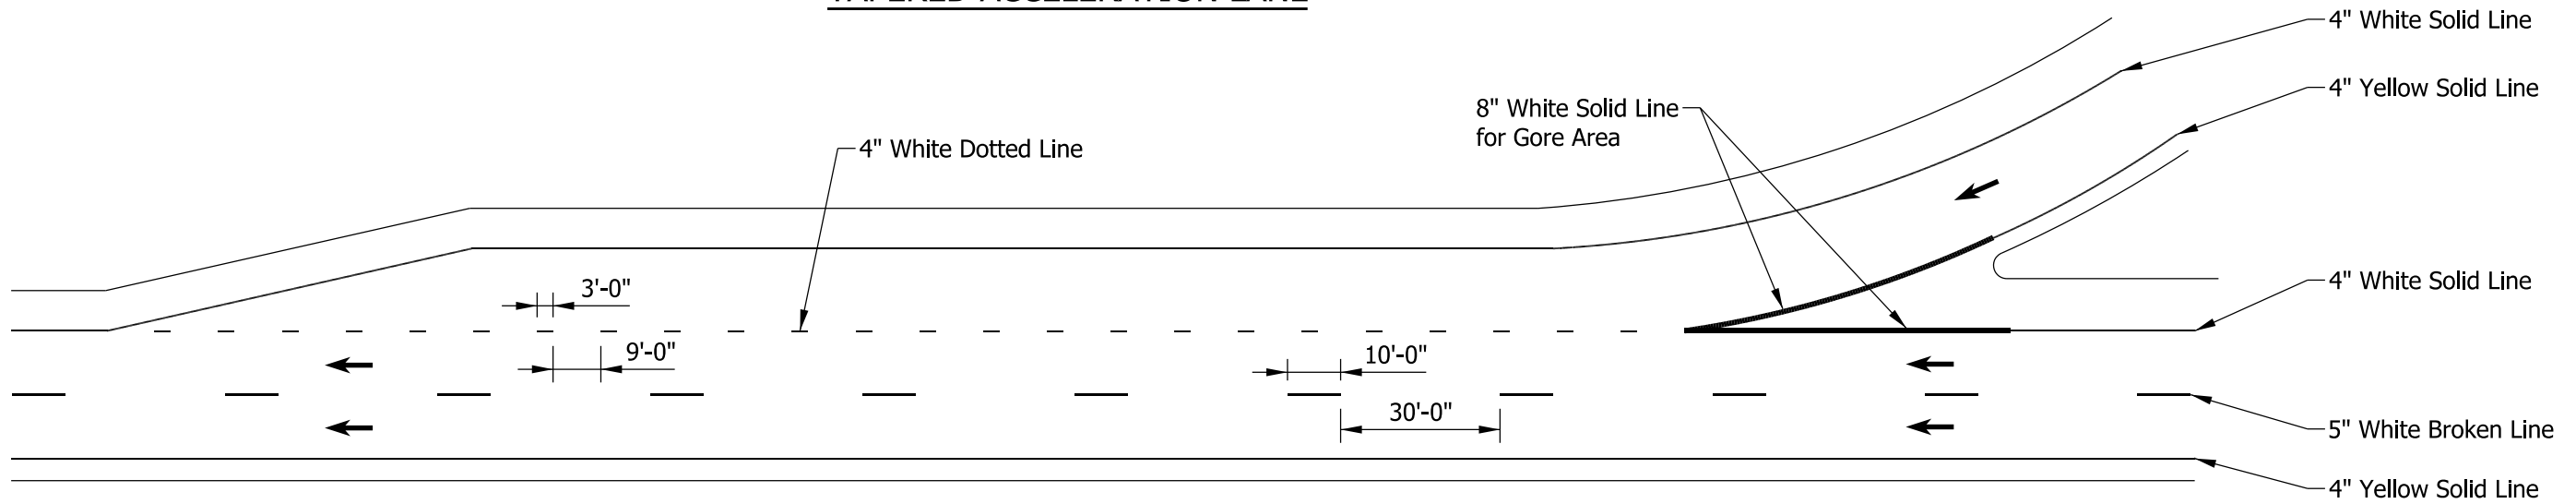


PARALLEL ACCELERATION LANE


| | |
|---|--|
| INDIANA DEPARTMENT OF TRANSPORTATION | |
| DOTTED LINES FOR FREEWAY ACCELERATION LANES | |
| SEPTEMBER 2015 | |
| STANDARD DRAWING NO. | E 808-DLIM-02 |
| | <i>/s/ David H. Boruff</i> 02/27/15 DESIGN STANDARDS ENGINEER DATE |
| | <i>/s/ Mark A. Miller</i> 03/02/15 CHIEF ENGINEER DATE |

NOTE:


① Where required, white chevron markings shall be 24 in. wide and spaced 40 ft apart.

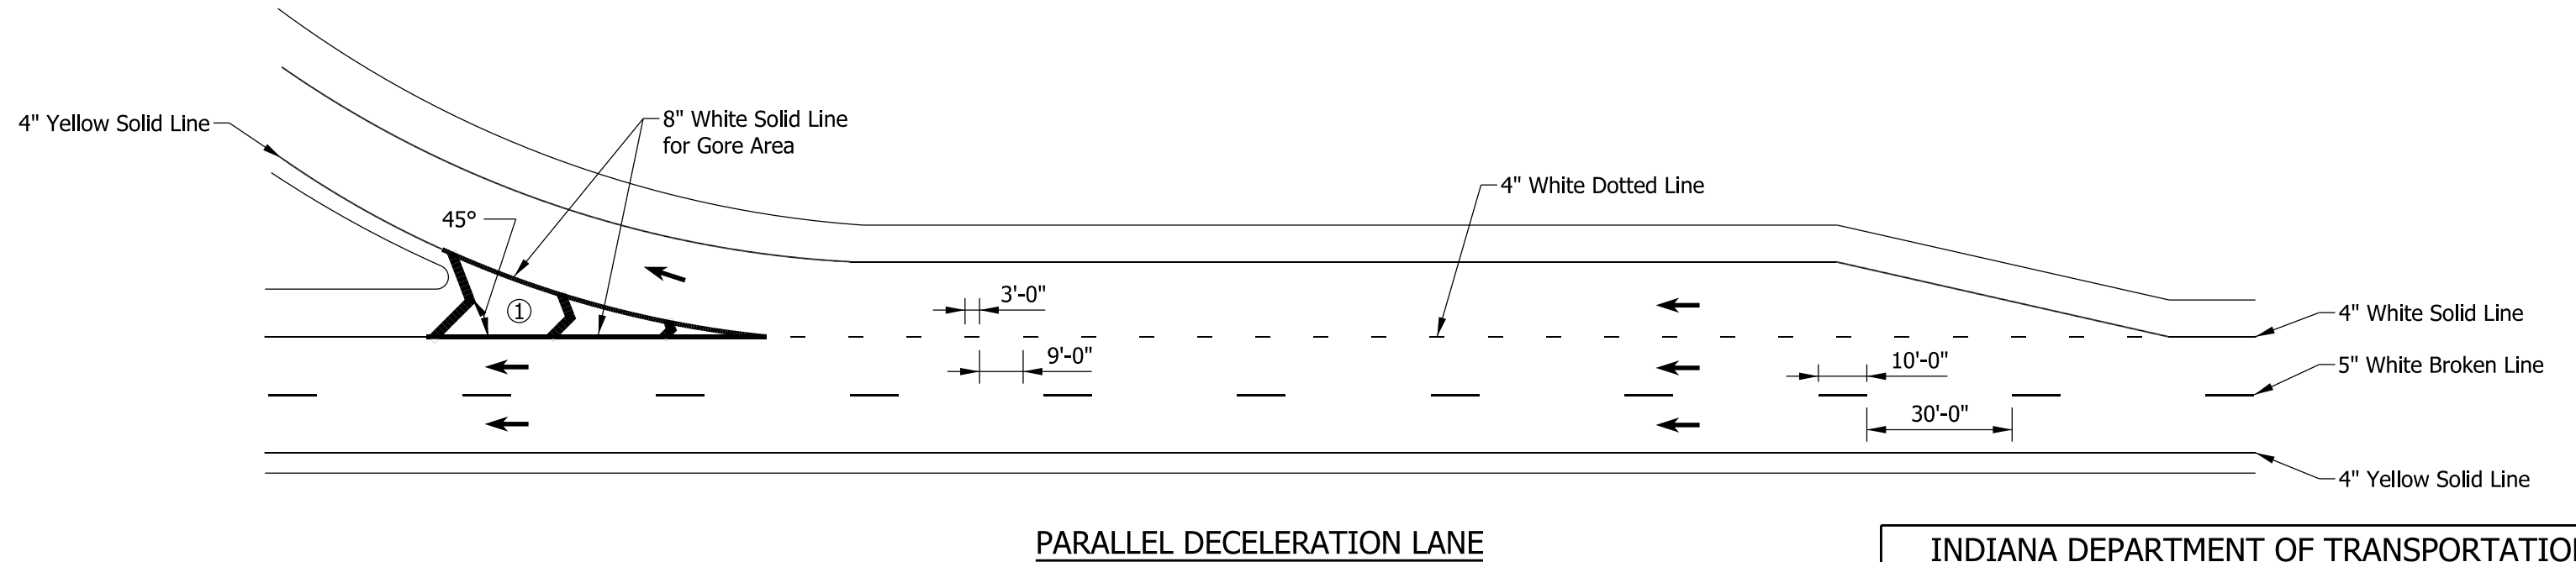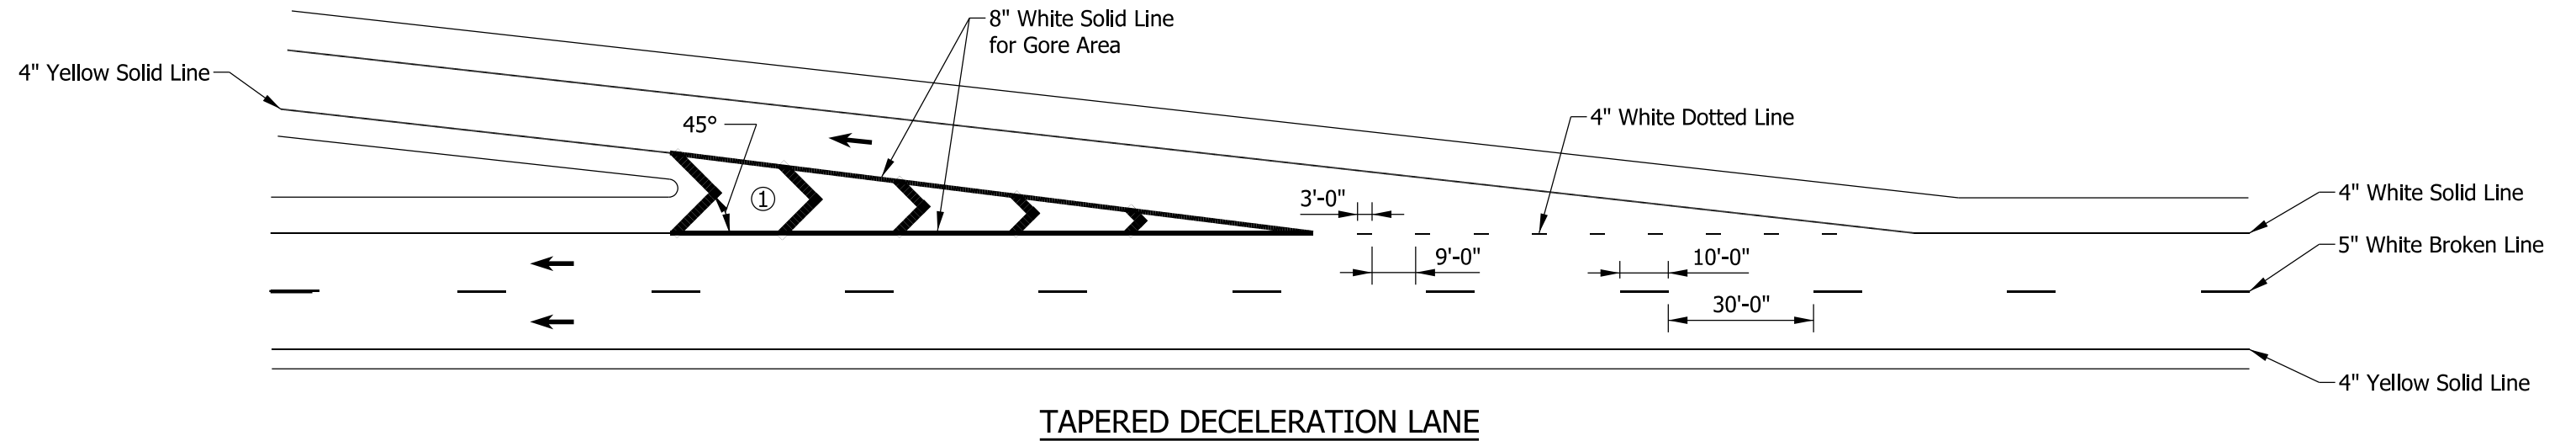

| | |
|---|--|
| INDIANA DEPARTMENT OF TRANSPORTATION | |
| DOTTED LINES FOR FREEWAY DECELERATION LANES | |
| SEPTEMBER 2015 | |
| STANDARD DRAWING NO. | E 808-DLIM-03 |
| | /s/ <i>David H. Boruff</i> 02/27/15 DESIGN STANDARDS ENGINEER DATE |
| | /s/ <i>Mark A. Miller</i> 03/02/15 CHIEF ENGINEER DATE |

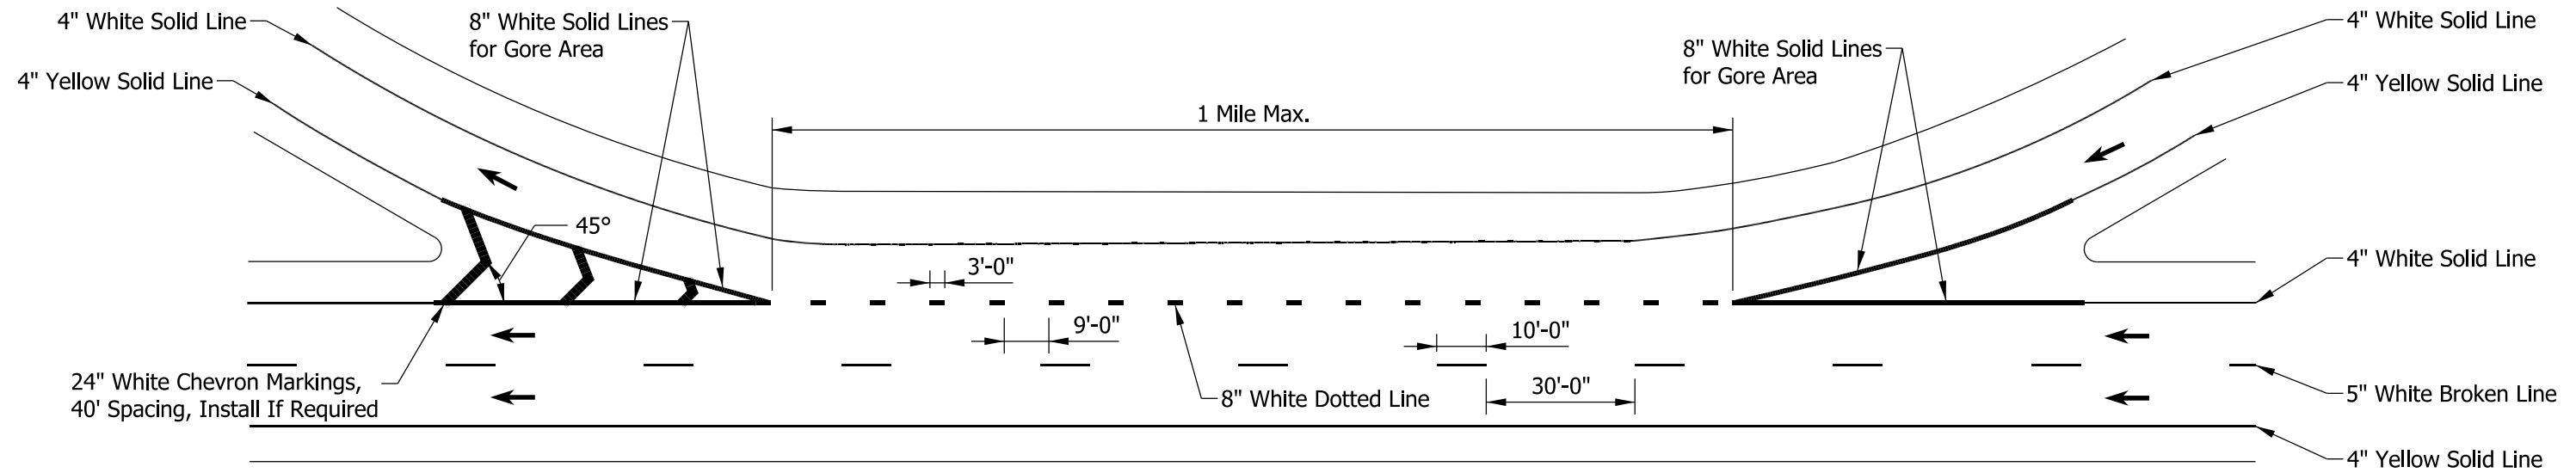

AUXILIARY LANE LESS THAN 1 MILE

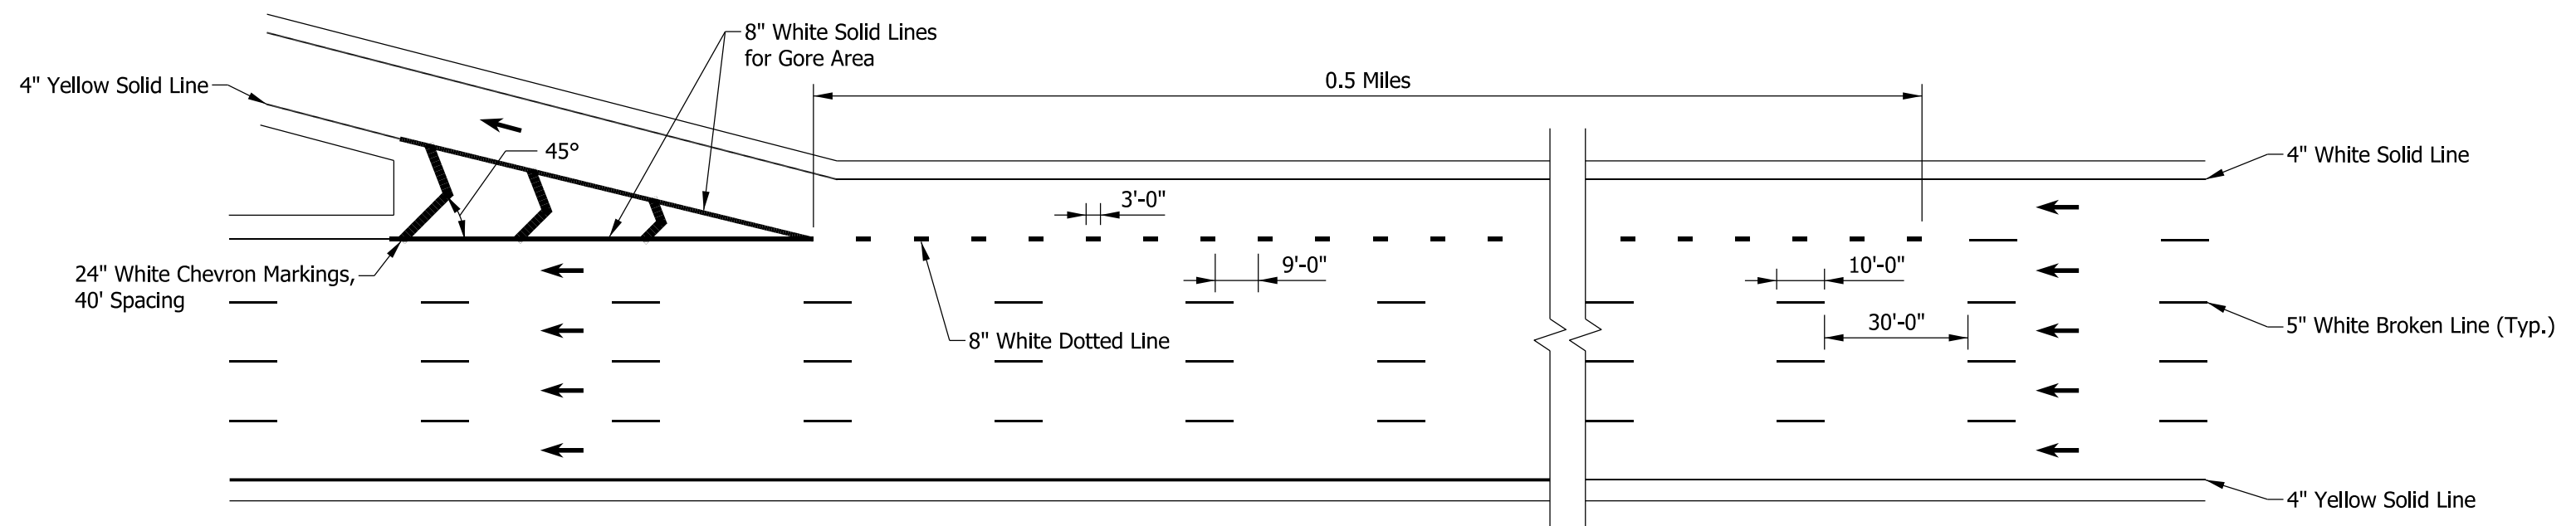


LANE DROP

INDIANA DEPARTMENT OF TRANSPORTATION

FREEWAY SHORT AUXILIARY LANES
AND LANE DROPS


SEPTEMBER 2015

STANDARD DRAWING NO. E 808-DLIM-04

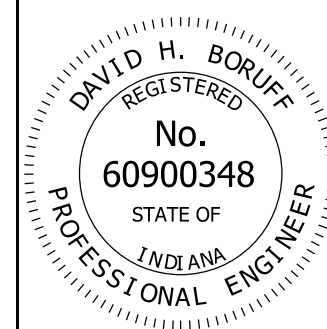

/s/ David H. Boruff 02/27/15
DESIGN STANDARDS ENGINEER DATE


/s/ Mark A. Miller 03/02/15
CHIEF ENGINEER DATE

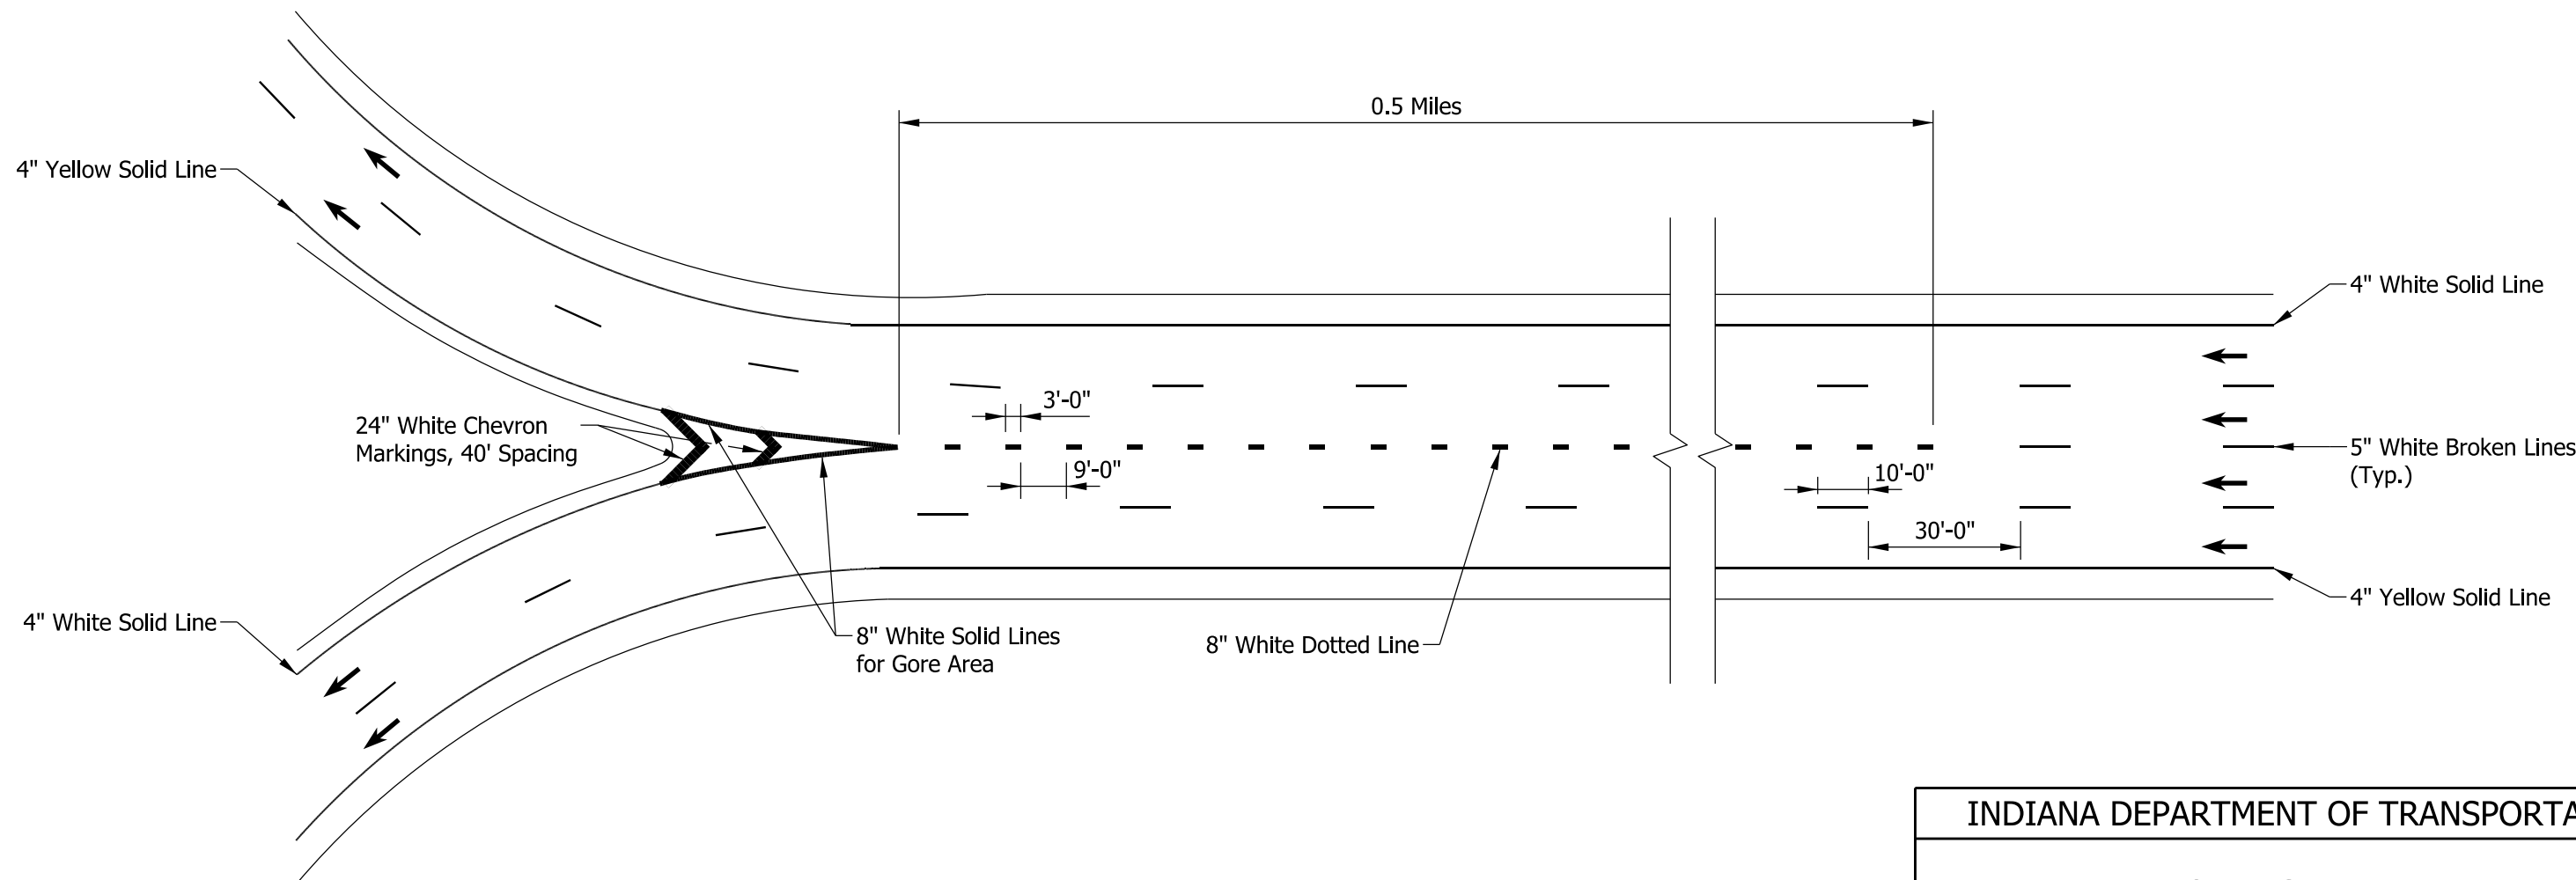

| | |
|---|--|
| INDIANA DEPARTMENT OF TRANSPORTATION | |
| ROUTE SPLIT WITH DEDICATION LANES SEPTEMBER 2015 | |
| STANDARD DRAWING NO. | E 808-DLIM-05 |
| | <i>/s/ David H. Boruff</i> 02/27/15 DESIGN STANDARDS ENGINEER DATE |
| | <i>/s/ Mark A. Miller</i> 03/02/15 CHIEF ENGINEER DATE |

NOTE:

- ① The dotted line shall be extended to the lesser of 300 ft or the nearest intersection.

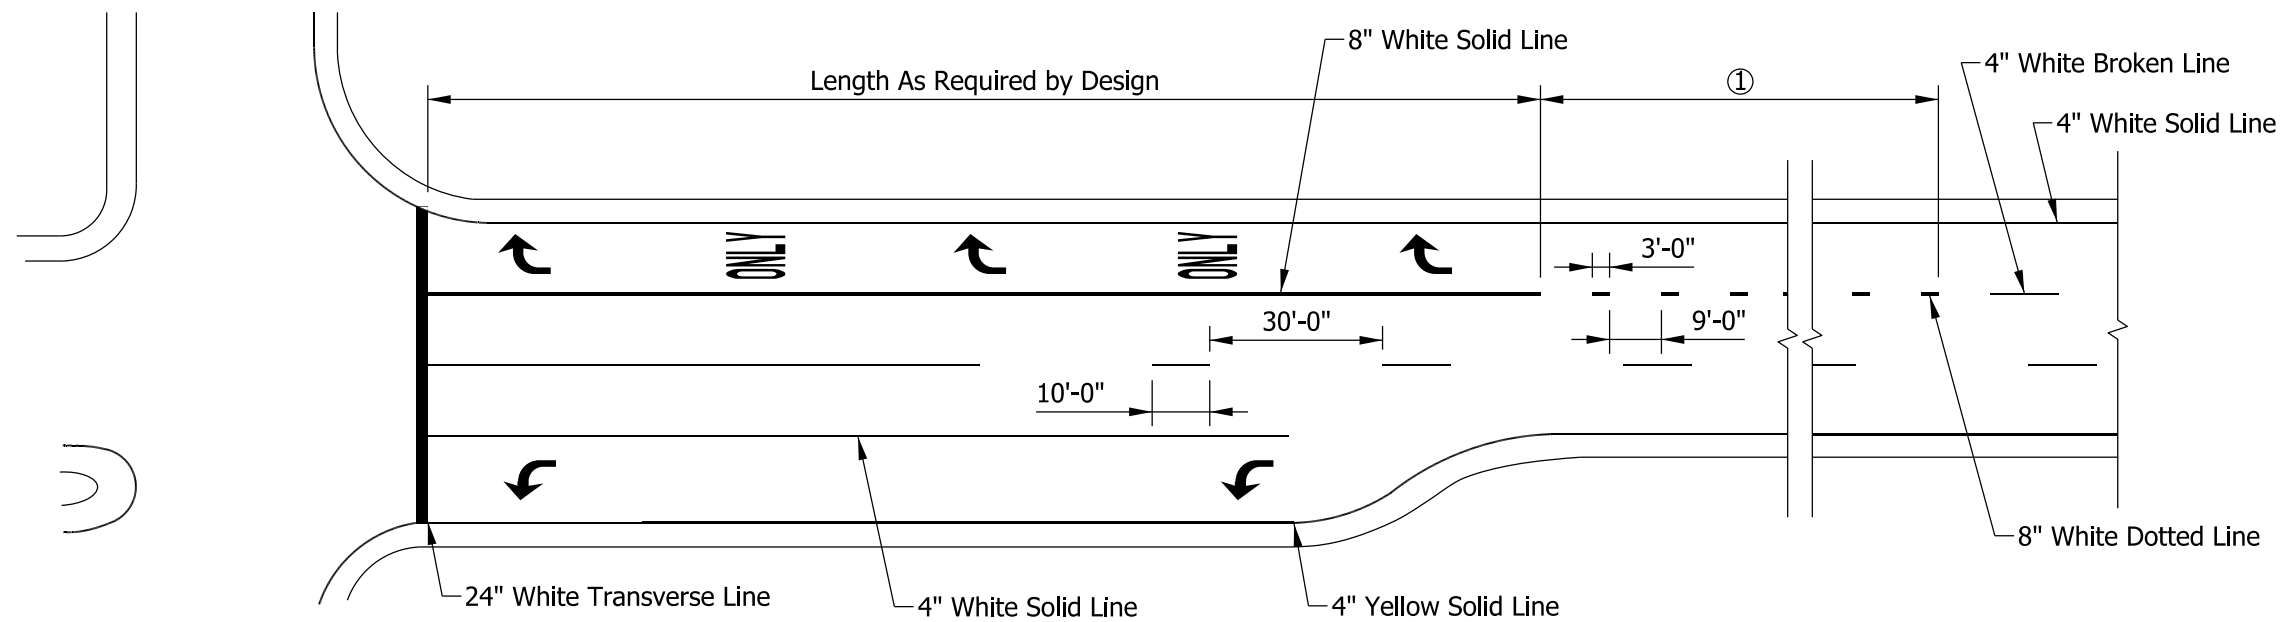


INDIANA DEPARTMENT OF TRANSPORTATION

LANE DROPS AT INTERSECTIONS

SEPTEMBER 2015

STANDARD DRAWING NO. E 808-DLIM-06

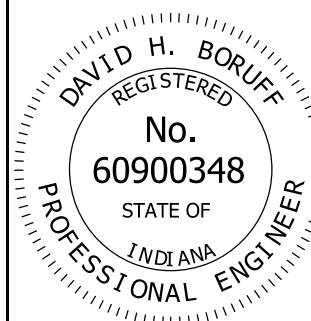

/s/ David H. Boruff 02/27/15
DESIGN STANDARDS ENGINEER DATE

/s/ Mark A. Miller 03/02/15
CHIEF ENGINEER DATE