

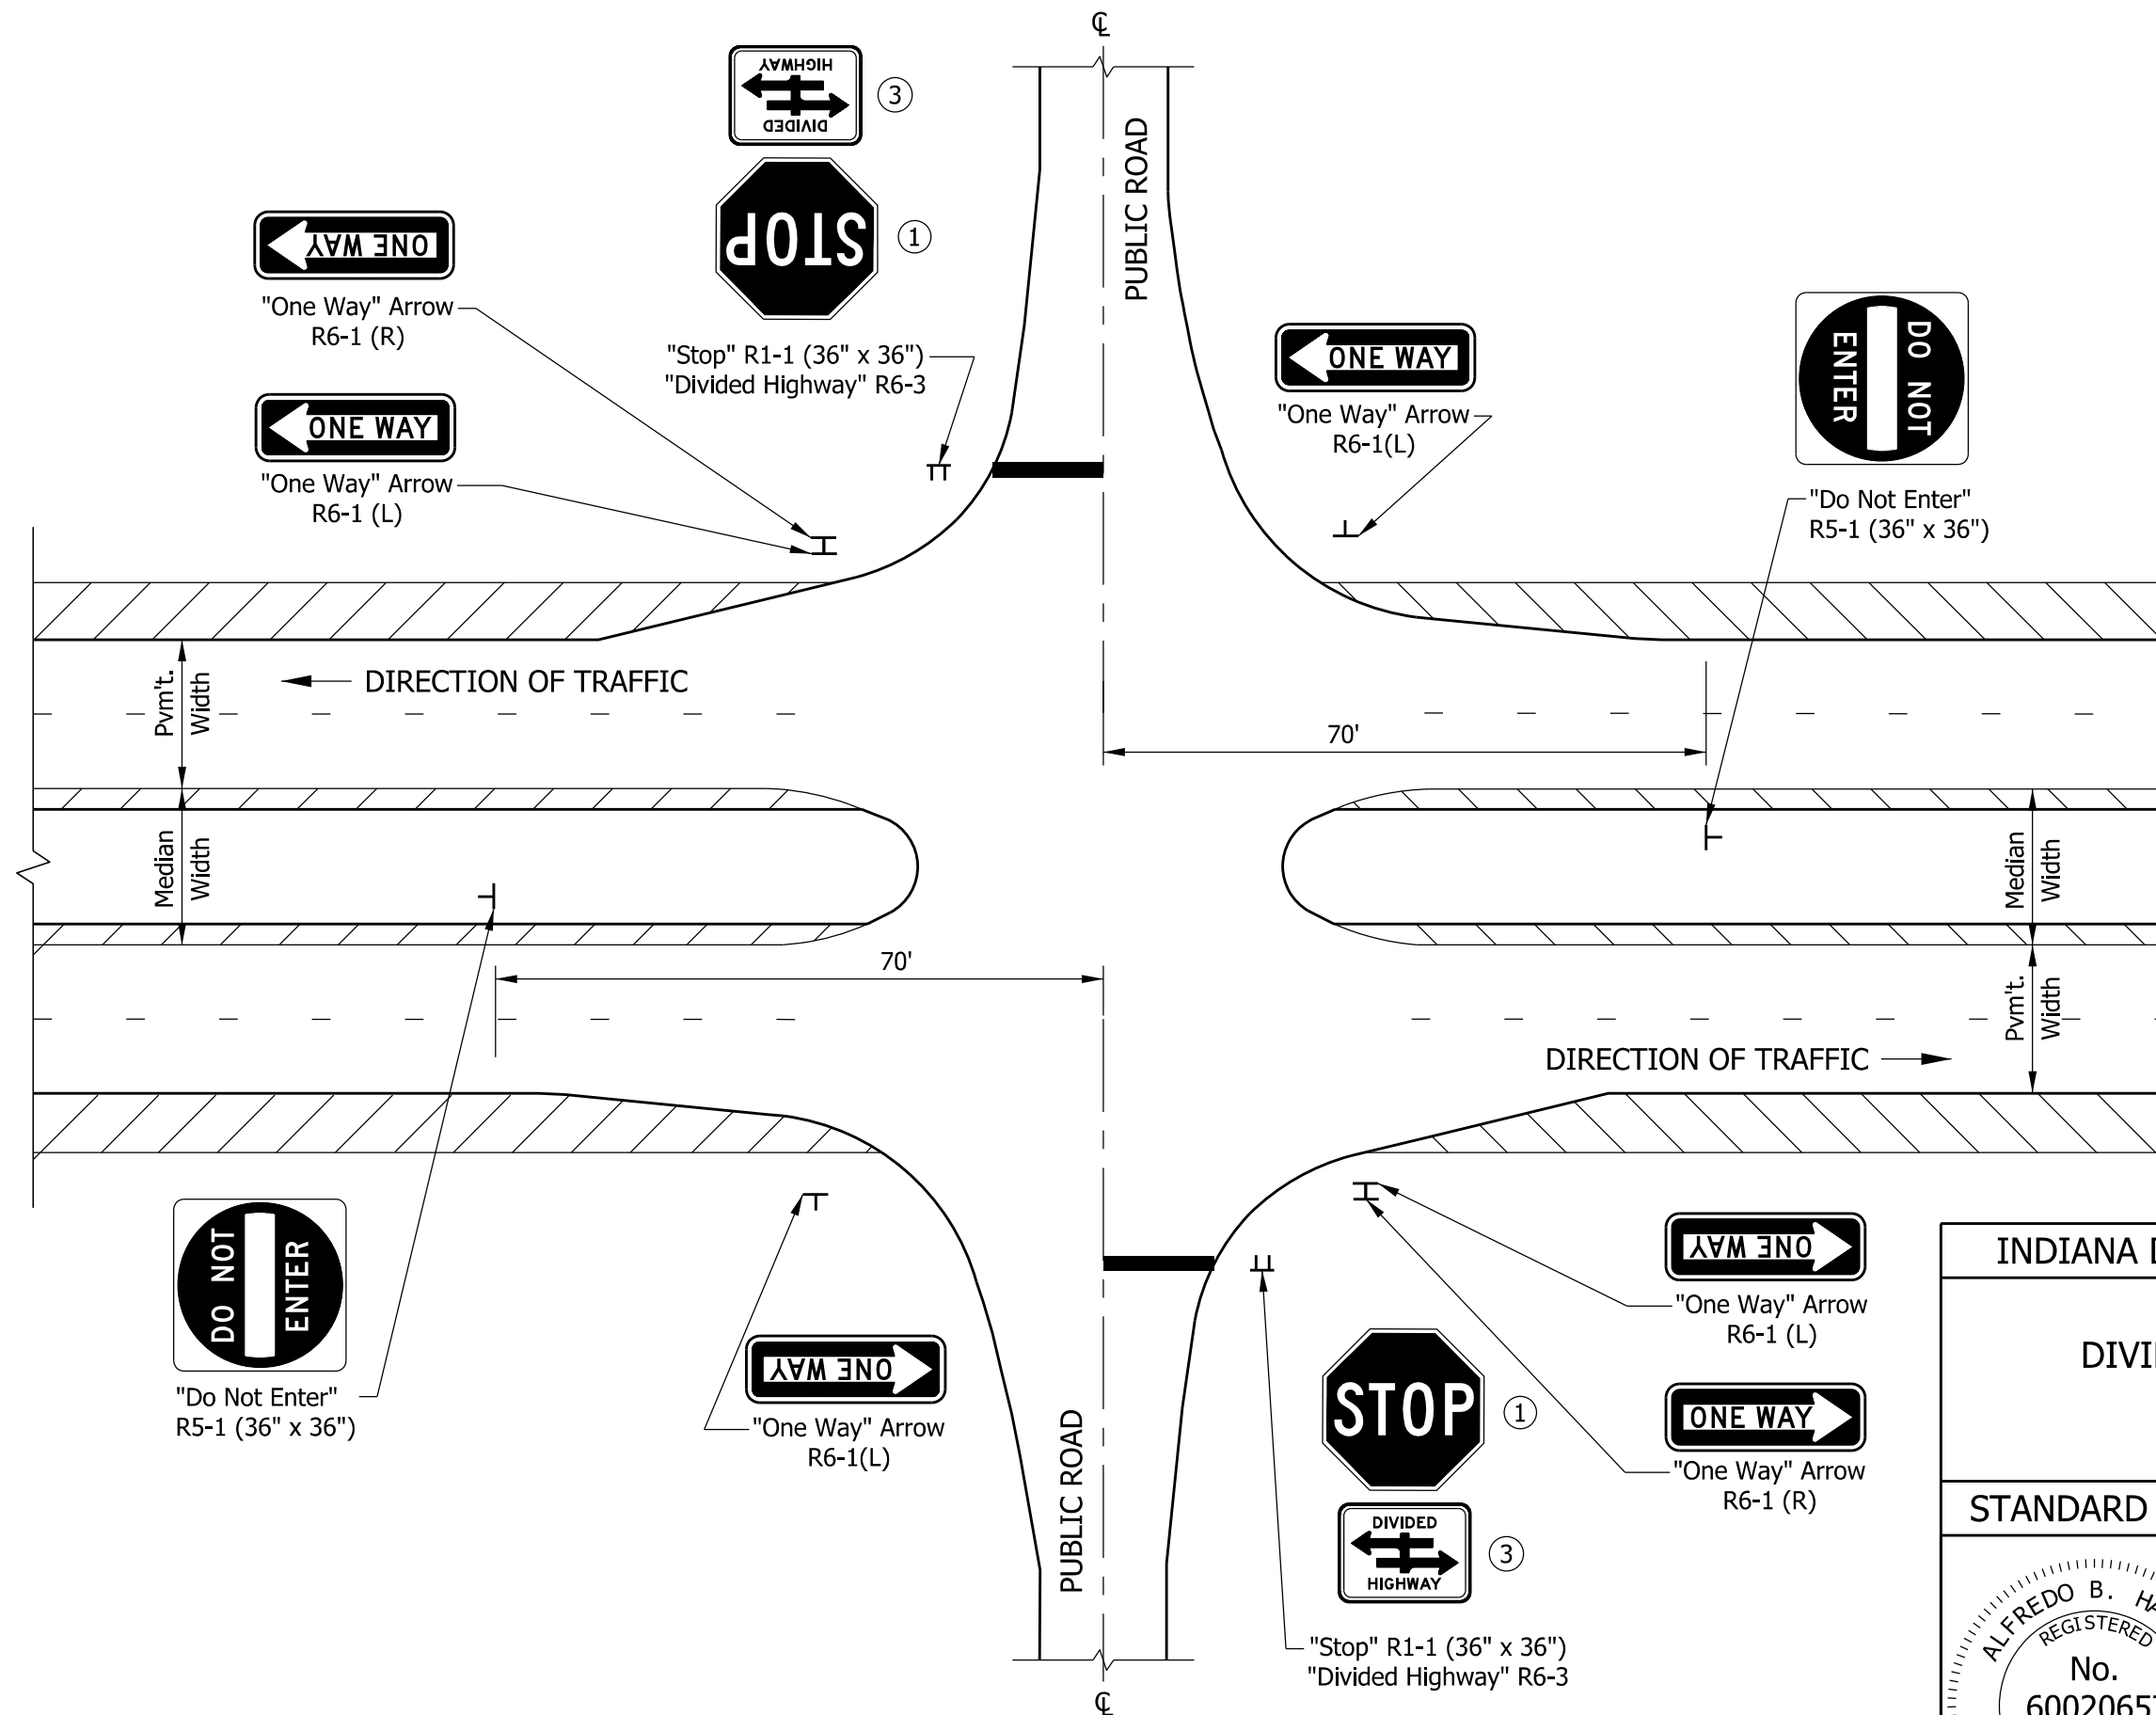


NOTES:

- ① "Stop Ahead" sign may be required if there is determined to be poor observation of the "Stop" sign. See plans for locations.
- 2. This drawing shall apply to intersections with or without turn lanes.
- ③ R6-3a shall be used in place of R6-3 at T-intersection.

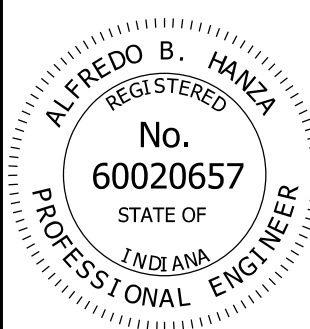

INDIANA DEPARTMENT OF TRANSPORTATION									
SIGN PLACEMENT DIVIDED HIGHWAY INTERSECTION MEDIAN WIDTH < 30 FT SEPTEMBER 2014									
STANDARD DRAWING NO.	E 802-SNDH-01								
	<table style="width: 100%; border-collapse: collapse;"> <tr> <td style="width: 80%; border-bottom: 1px solid black;">/s/ Alfredo B. Hanza</td> <td style="width: 20%; border-bottom: 1px solid black;">03/28/14</td> </tr> <tr> <td style="font-size: small;">DESIGN STANDARDS ENGINEER</td> <td style="font-size: small;">DATE</td> </tr> <tr> <td style="border-bottom: 1px solid black;">/s/ Mark A. Miller</td> <td style="border-bottom: 1px solid black;">03/31/14</td> </tr> <tr> <td style="font-size: small;">CHIEF ENGINEER</td> <td style="font-size: small;">DATE</td> </tr> </table>	/s/ Alfredo B. Hanza	03/28/14	DESIGN STANDARDS ENGINEER	DATE	/s/ Mark A. Miller	03/31/14	CHIEF ENGINEER	DATE
/s/ Alfredo B. Hanza	03/28/14								
DESIGN STANDARDS ENGINEER	DATE								
/s/ Mark A. Miller	03/31/14								
CHIEF ENGINEER	DATE								

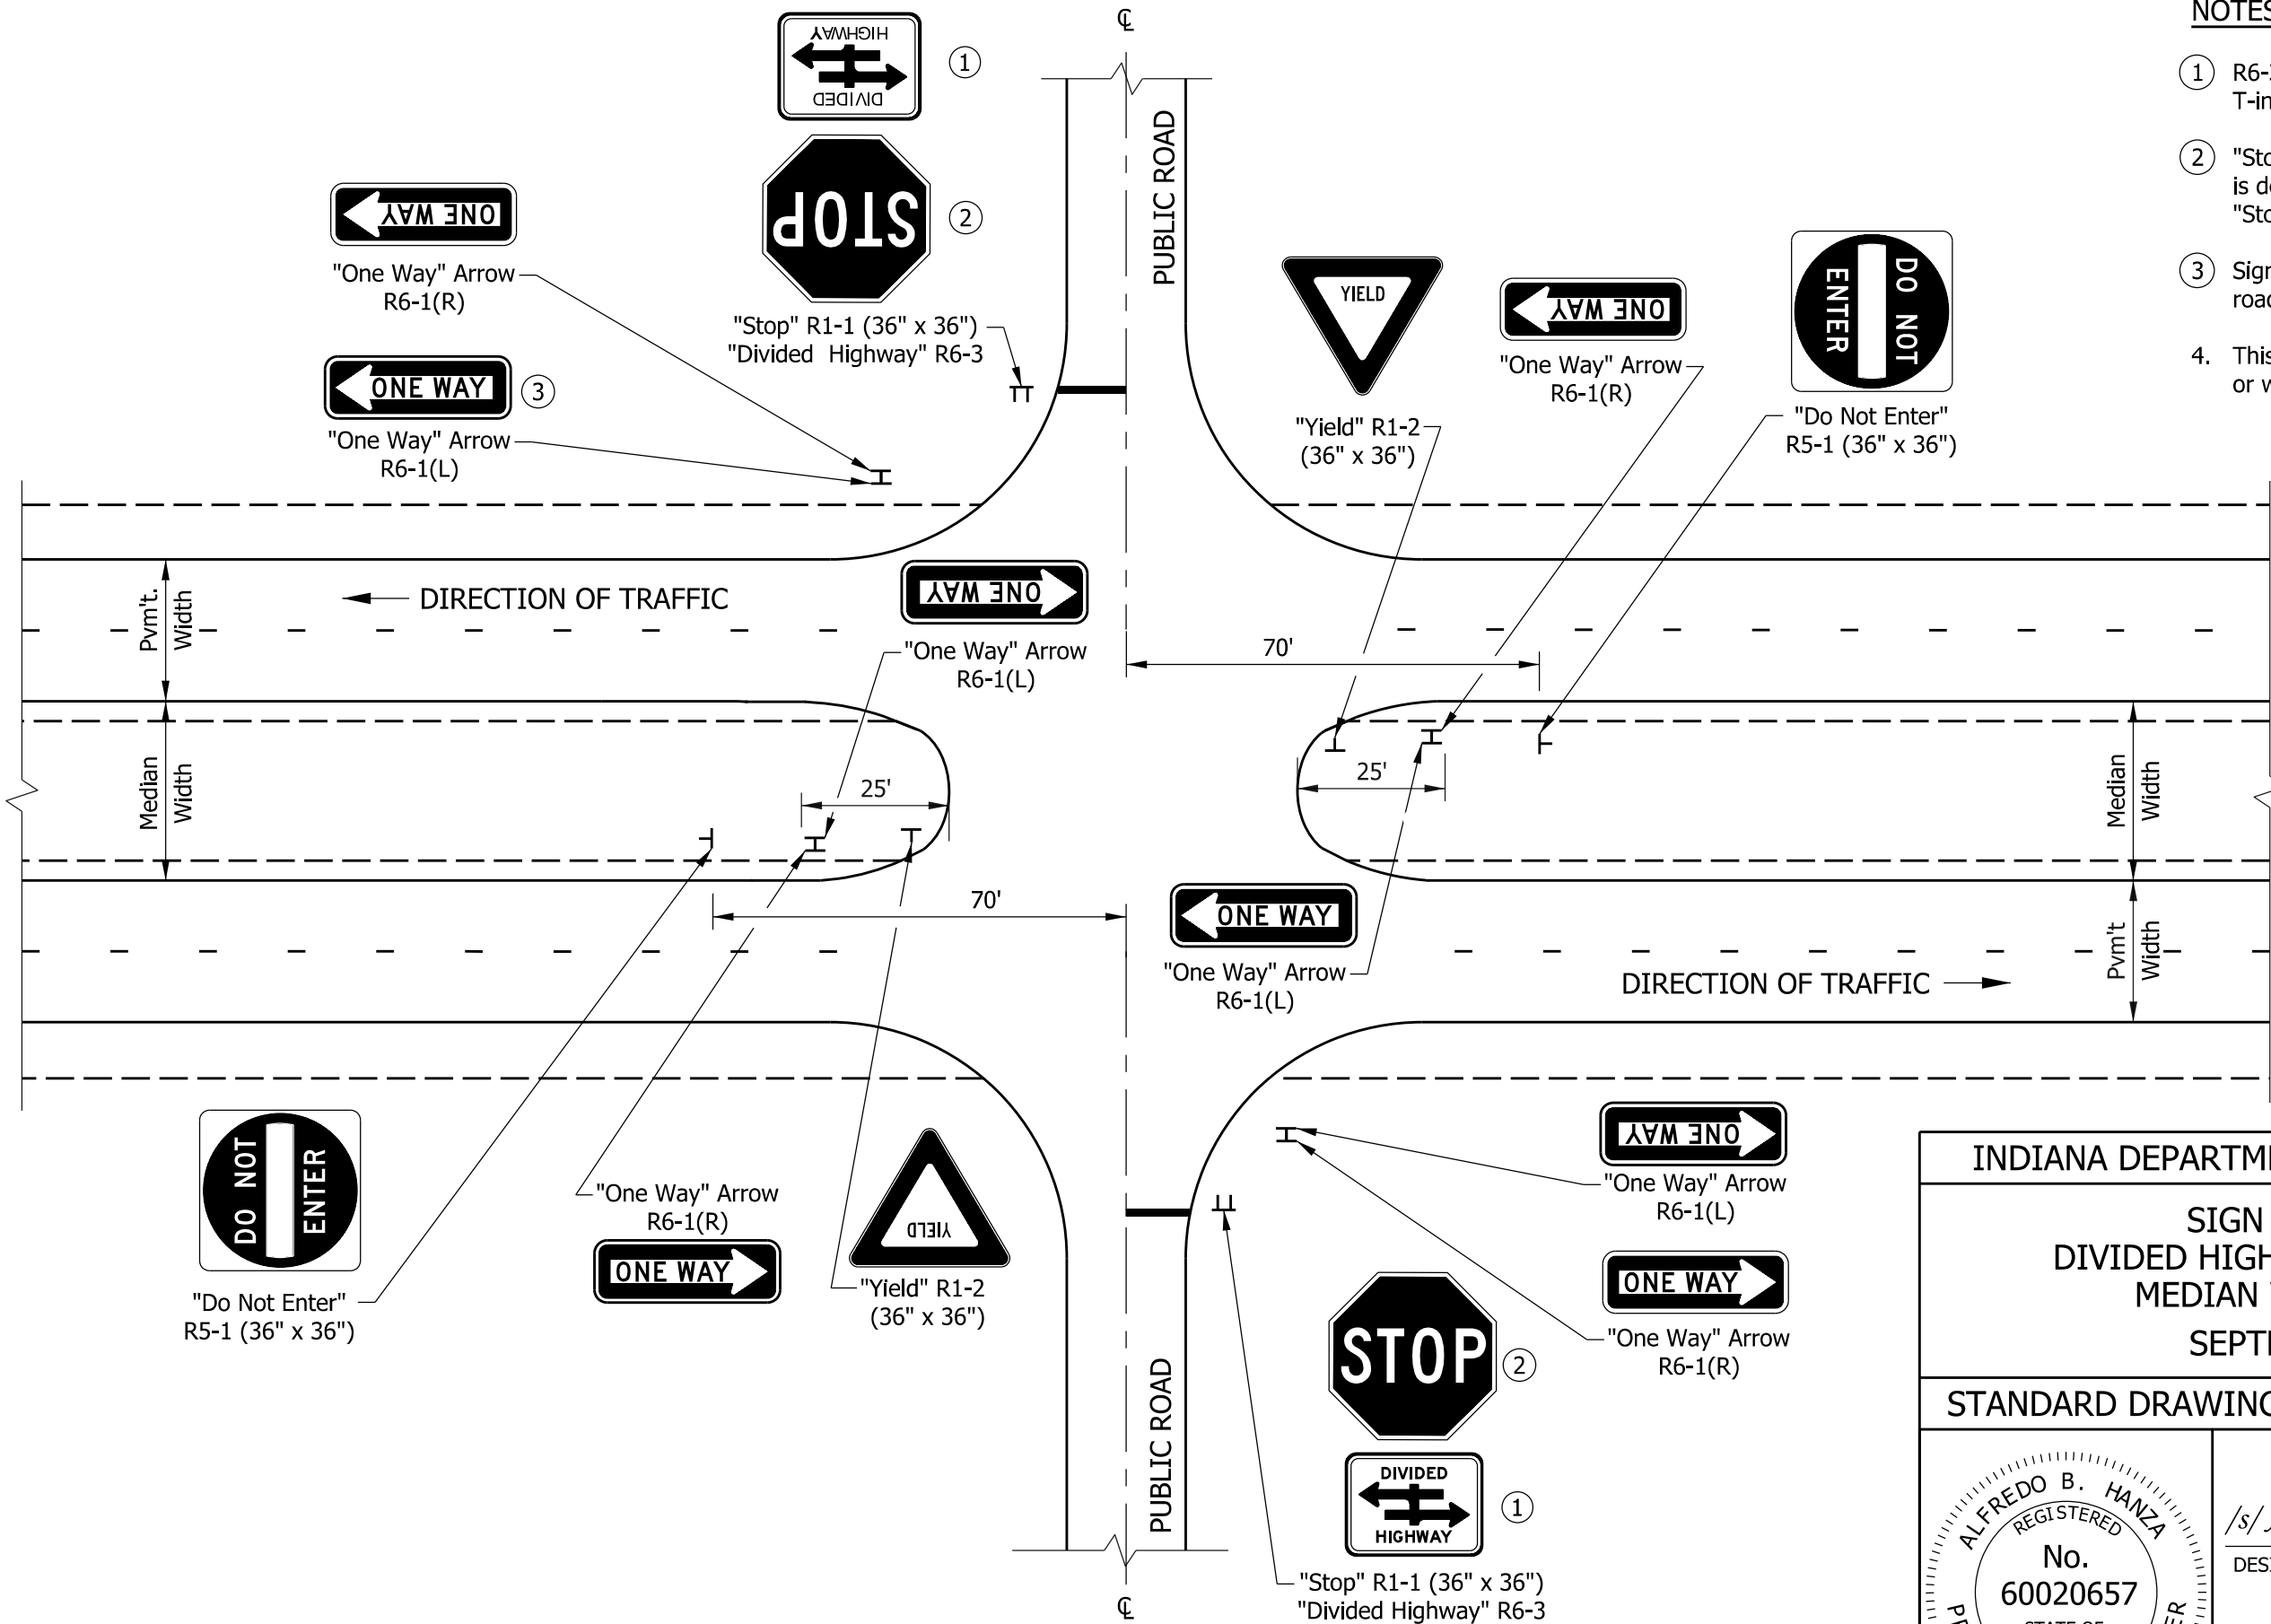

NOTES:

- ① R6-3a shall be used in place of R6-3 at T-intersection.
- ② "Stop Ahead" sign may be required if there is determined to be poor observation of the "Stop" sign. See plans for locations.
- ③ Sign shall be placed on centerline of public road approach for T-intersection.
- 4. This drawing shall apply to intersection with or without turn lanes.

INDIANA DEPARTMENT OF TRANSPORTATION									
SIGN PLACEMENT DIVIDED HIGHWAY INTERSECTION MEDIAN WIDTH ≥ 30 FT SEPTEMBER 2014									
STANDARD DRAWING NO. E 802-SNDH-02									
	<table style="width: 100%; border-collapse: collapse;"> <tr> <td style="width: 60%; border-bottom: 1px solid black;">/s/ Alfredo B. Hanza</td> <td style="width: 40%; border-bottom: 1px solid black;">03/28/14</td> </tr> <tr> <td style="font-size: small;">DESIGN STANDARDS ENGINEER</td> <td style="font-size: small;">DATE</td> </tr> <tr> <td style="border-bottom: 1px solid black;">/s/ Mark A. Miller</td> <td style="border-bottom: 1px solid black;">03/31/14</td> </tr> <tr> <td style="font-size: small;">CHIEF ENGINEER</td> <td style="font-size: small;">DATE</td> </tr> </table>	/s/ Alfredo B. Hanza	03/28/14	DESIGN STANDARDS ENGINEER	DATE	/s/ Mark A. Miller	03/31/14	CHIEF ENGINEER	DATE
/s/ Alfredo B. Hanza	03/28/14								
DESIGN STANDARDS ENGINEER	DATE								
/s/ Mark A. Miller	03/31/14								
CHIEF ENGINEER	DATE								