INDEX	
SHEET NO.	SUBJECT
1	Railing, PF-1 and PS-1 Index and General Notes
2	Railing, PF-1 Elevation, Section, and Rail End Detail
3	Railing, PS-1 Elevation, Section, and Rail End Detail
4	Railing, PF-1 and PS-1, Steel Tube and Rail Splice Details
5	Railing, PF-1 and PS-1 Base Plate and Reinforcing Bar Bending Details

GENERAL NOTES:


- 1. Intermediate railing splices shall be placed every 20 ft.
- 2. All chamfered edges shall be 3/4 in.
- 3. All reinforcing bars designated E shall be epoxy coated.

INDIANA DEPARTMENT OF TRANSPORTATION

RAILING, PF-1 AND PS-1 INDEX AND GENERAL NOTES

SEPTEMBER 2019

STANDARD DRAWING NO. E 706-BRPP-01

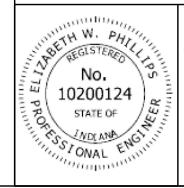


5/2/2019 BINEER DATE

DESIGN STANDARDS ENGINEER

6/5/2019

CHIEF ENGINEER

DATE

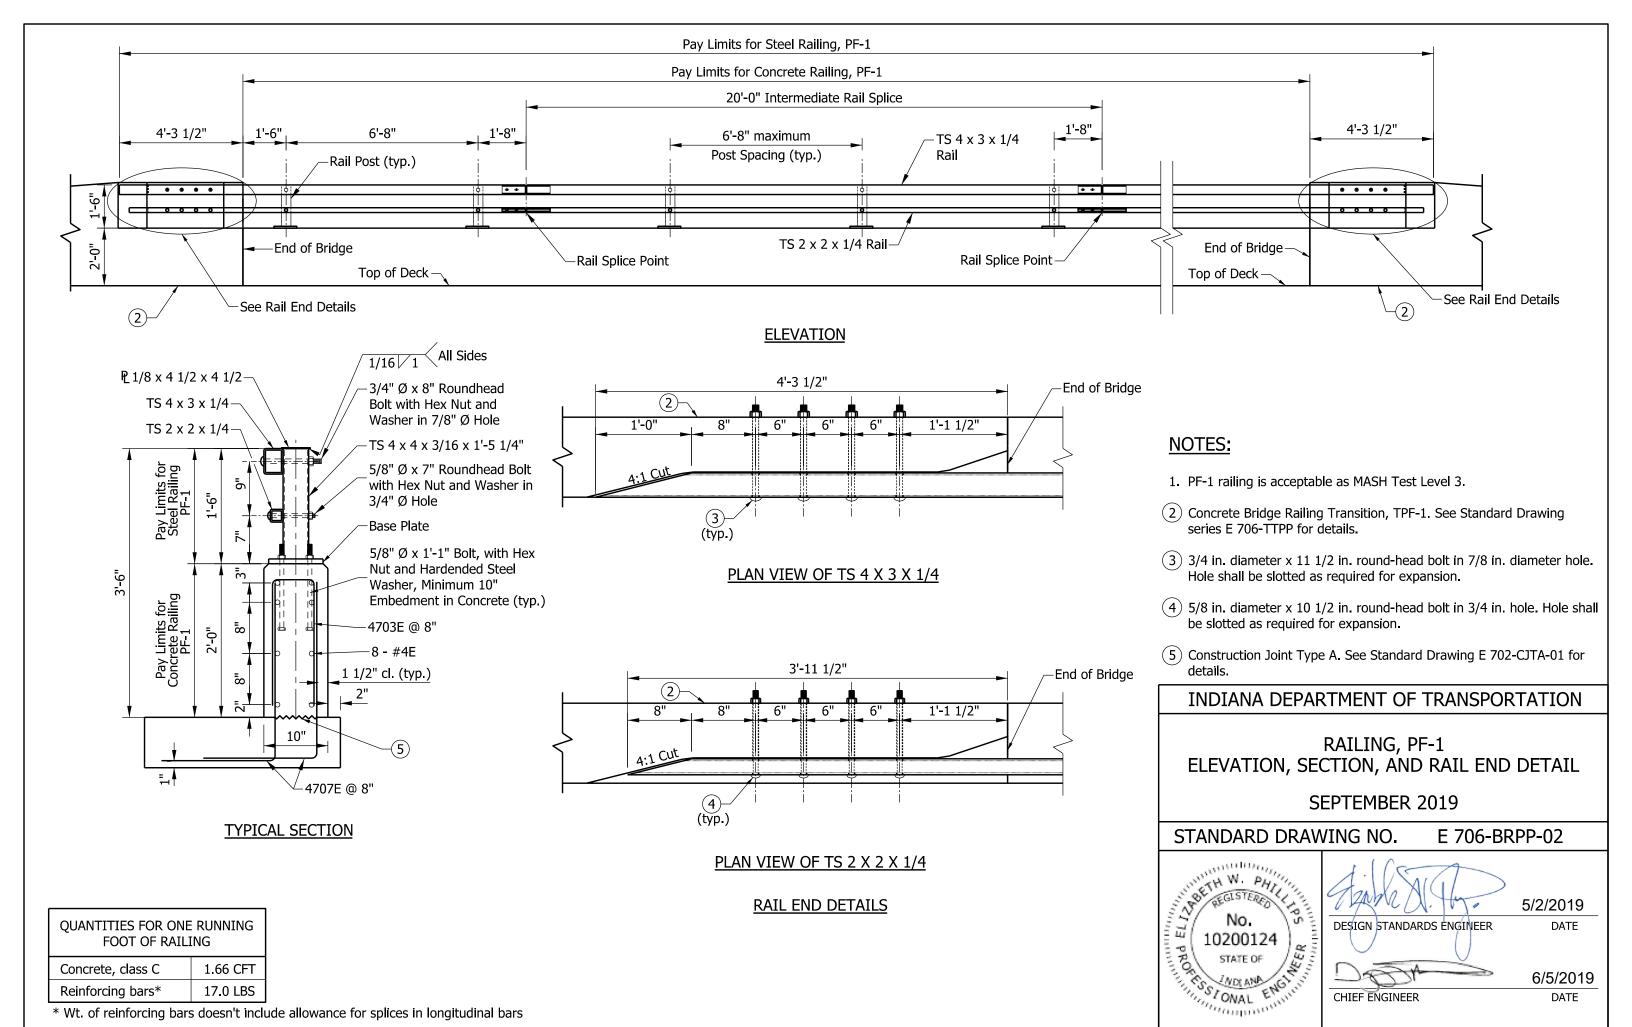


CHIEF ENGINEER


DATE


* Wt. of reinforcing bars doesn't include allowance for splices in longitudinal bars

17.0 LBS


Reinforcing bars*

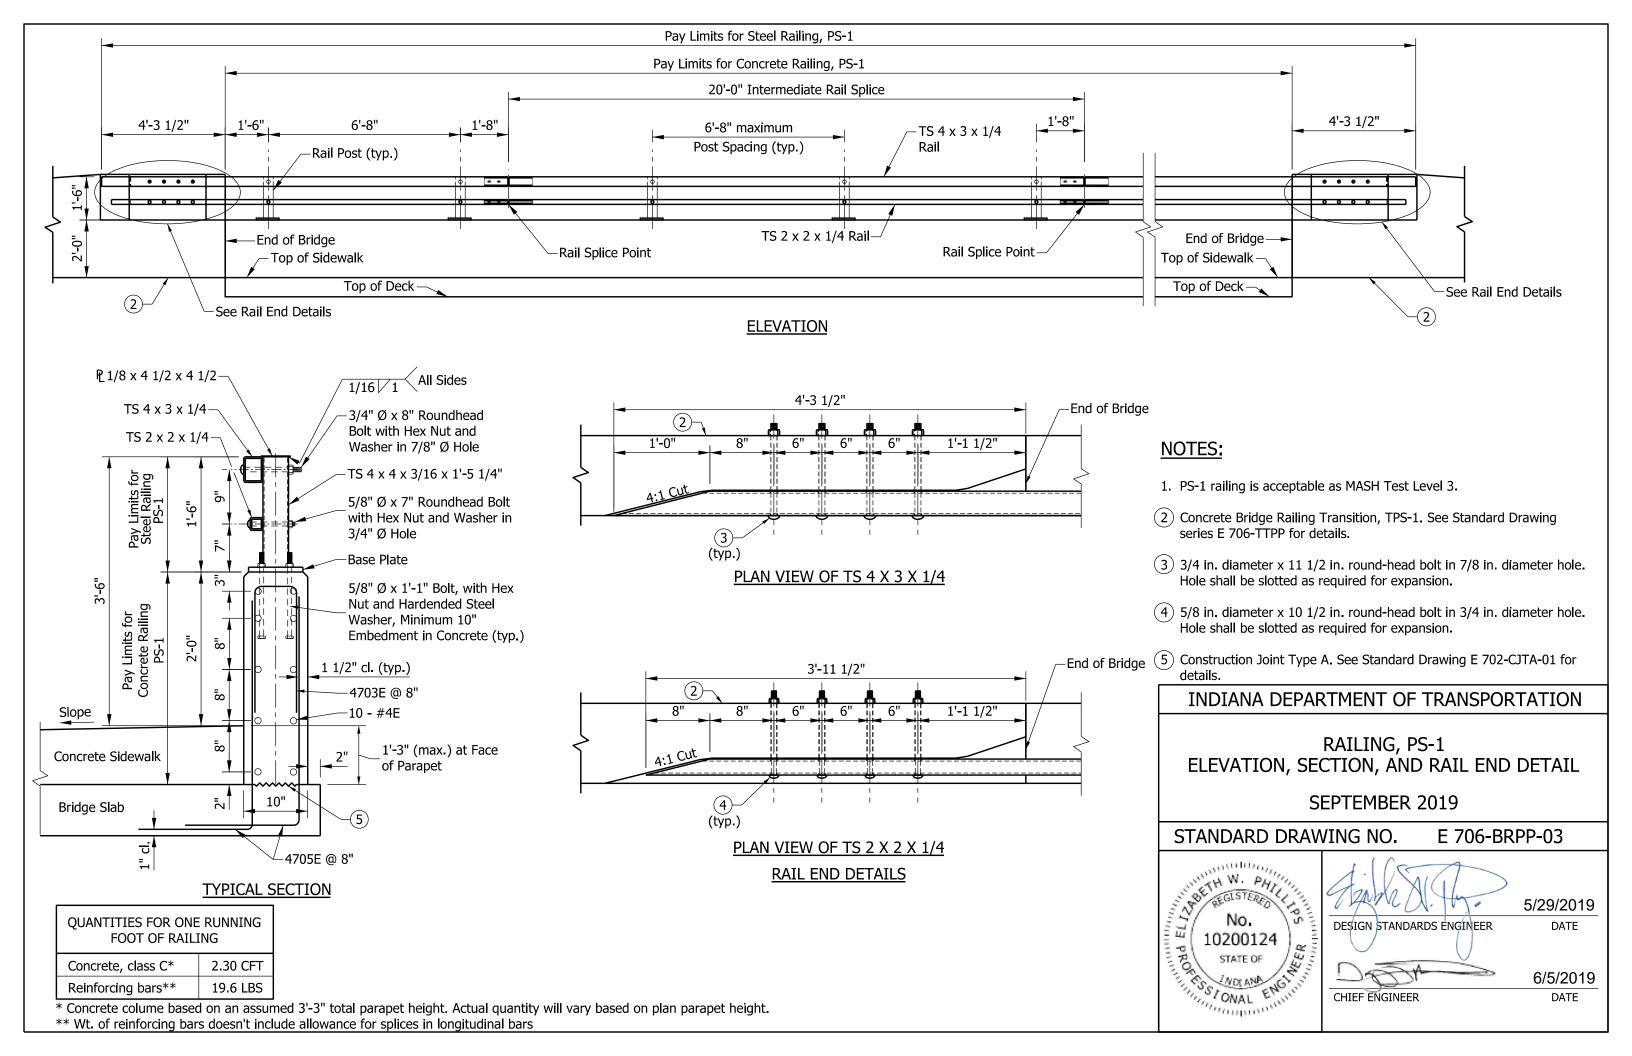

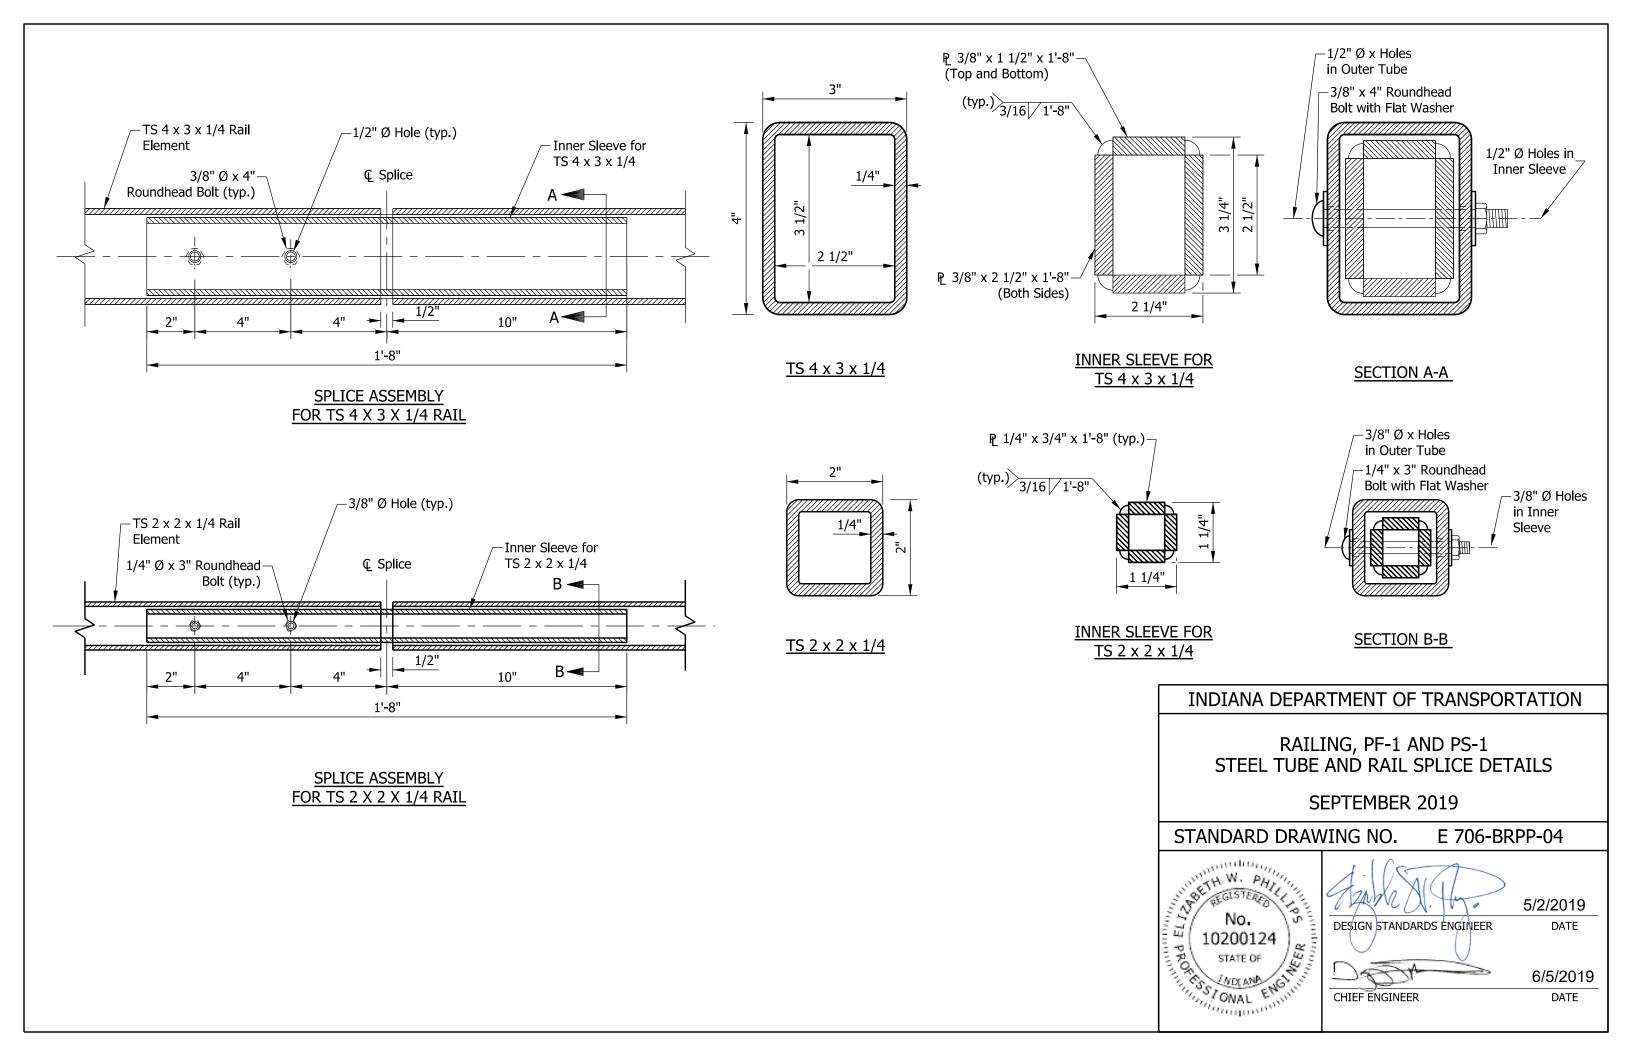

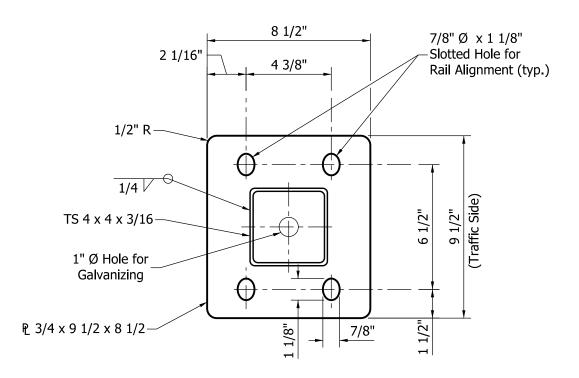

BASE PLATE DETAIL

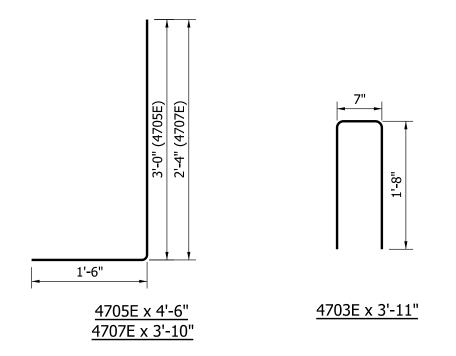


NOTES:

1. See Standard Drawing E 703-BRST-01 for reinforcing-bar bending details and notes.

INDIANA DEPARTMENT OF TRANSPORTATION

RAILING, PF-1 and PS-1 BASE PLATE AND REINFORCING BAR **BENDING DETAILS** SEPTEMBER 2019

STANDARD DRAWING NO. E 706-BRPP-05

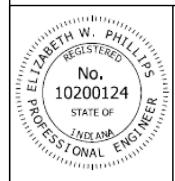

5/2/2019 DATE

DESIGN STANDARDS ENGINEER

6/5/2019 CHIEF ENGINEER

DATE