

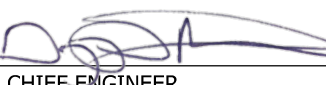
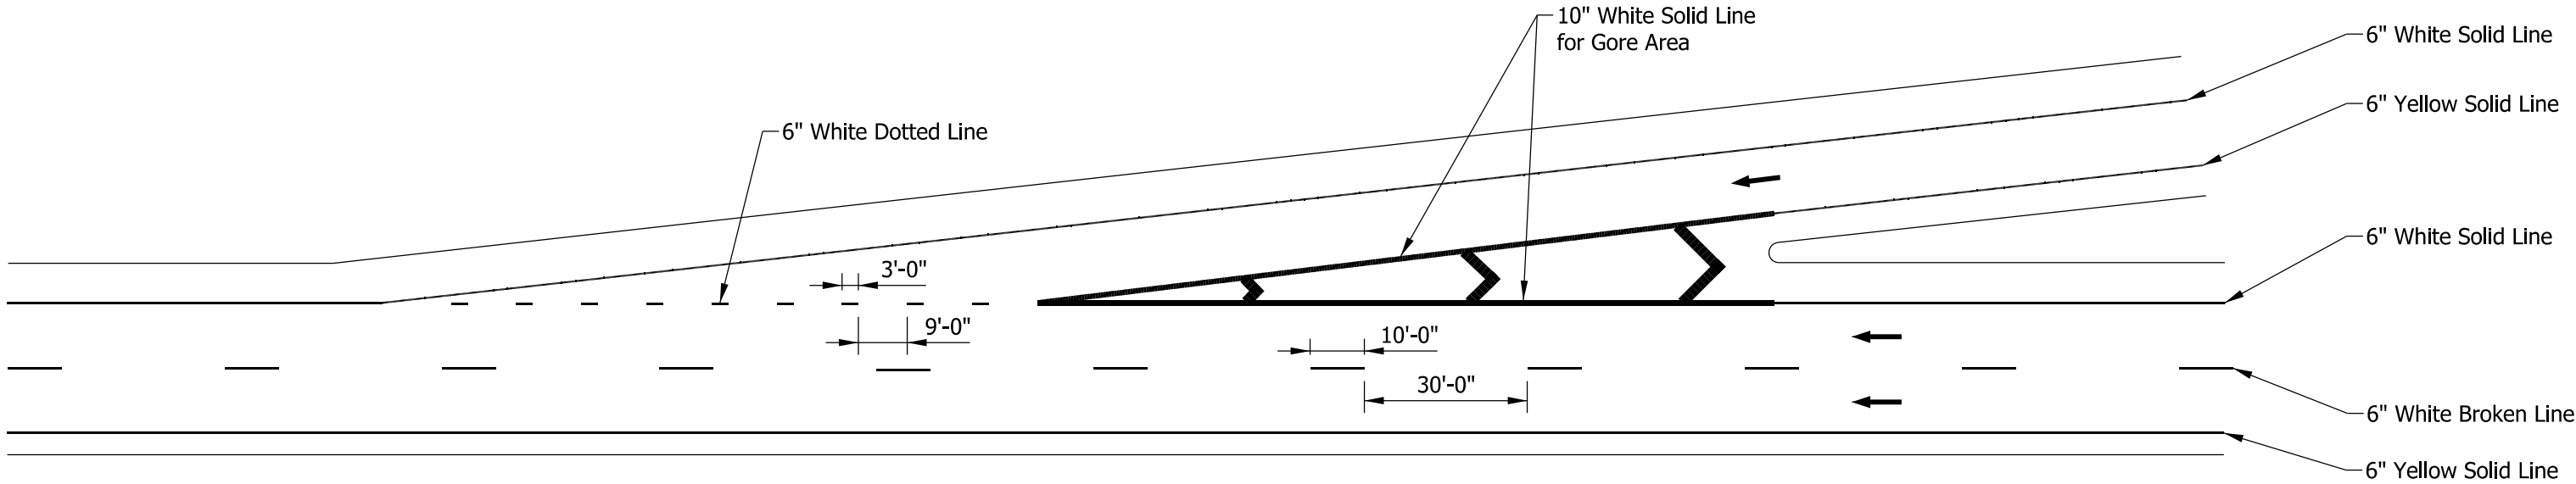



INDEX	
SHEET NO.	SUBJECT
1	Dotted Line Markings, Index and General Notes
2	Dotted Lines for Freeway Acceleration Lanes
3	Dotted Lines for Freeway Deceleration Lanes
4	Freeway Short Auxiliary Lanes and Extended Auxiliary Lanes
5	Freeway Lane Drops and Route Splits
6	Lane Drops at Intersections
7	Dotted Lines for Freeway Double Acceleration Lanes
8	Dotted Lines for Freeway Double Deceleration Lanes
9	Major Diverge or Route Split with Option Lane

- GENERAL NOTES:**
1. The dotted line details for freeways shall also apply to collector distributor roads that are part of a freeway.
 2. The dotted line details shall also apply to interchanges on the state highway system.

INDIANA DEPARTMENT OF TRANSPORTATION	
DOTTED LINE MARKINGS INDEX AND GENERAL NOTES SEPTEMBER 2023	
STANDARD DRAWING NO. E 808-DLIM-01	
	<div> DESIGN STANDARDS ENGINEER 05/04/23 DATE</div> <div> CHIEF ENGINEER 05/08/2023 DATE</div>

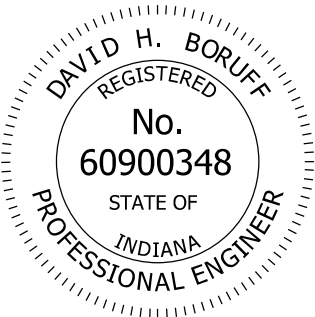




TAPERED ACCELERATION LANE

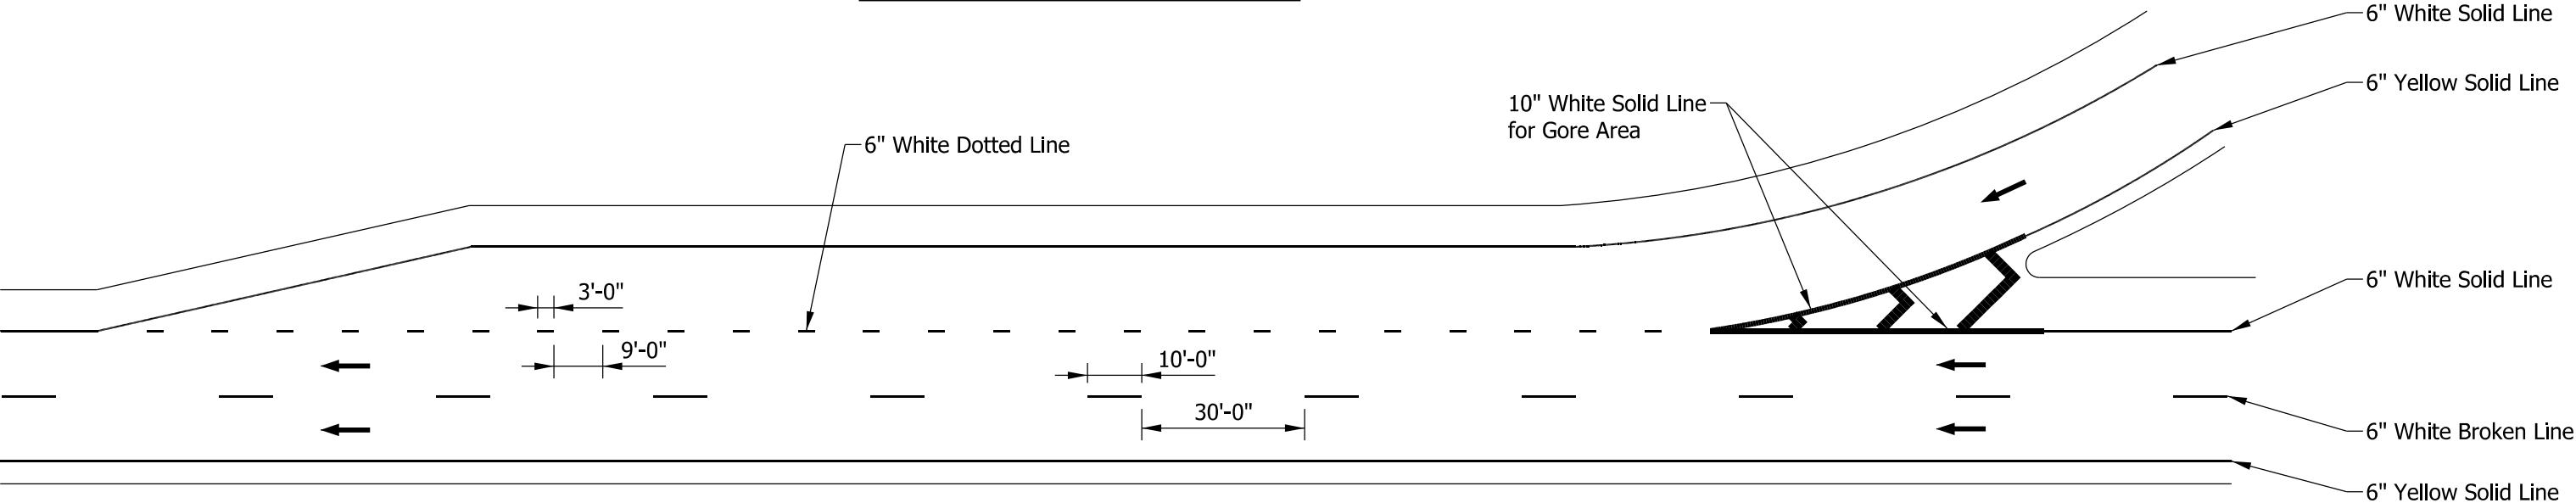

PARALLEL ACCELERATION LANE

NOTE:

1. The 10 in. white solid lines for gore areas shall connect at the theoretical gore.

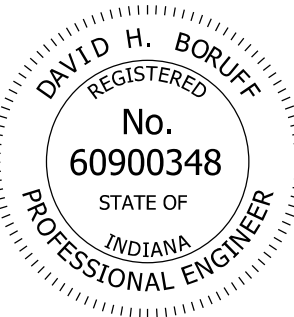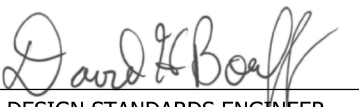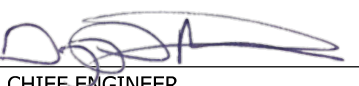
INDIANA DEPARTMENT OF TRANSPORTATION	
DOTTED LINES FOR FREEWAY ACCELERATION LANES	
SEPTEMBER 2023	
STANDARD DRAWING NO. E 808-DLIM-02	
	<div> DESIGN STANDARDS ENGINEER05/04/23 DATE</div> <div> CHIEF ENGINEER05/08/2023 DATE</div>

- ① White chevron markings shall be 24 in. wide and spaced 40 ft apart.
2. The 10 in. white solid lines for gore areas shall connect at the theoretical gore.




DAVID H. BORUFF
REGISTERED
No.
60900348
STATE OF
INDIANA
PROFESSIONAL ENGINEER

DATE _____

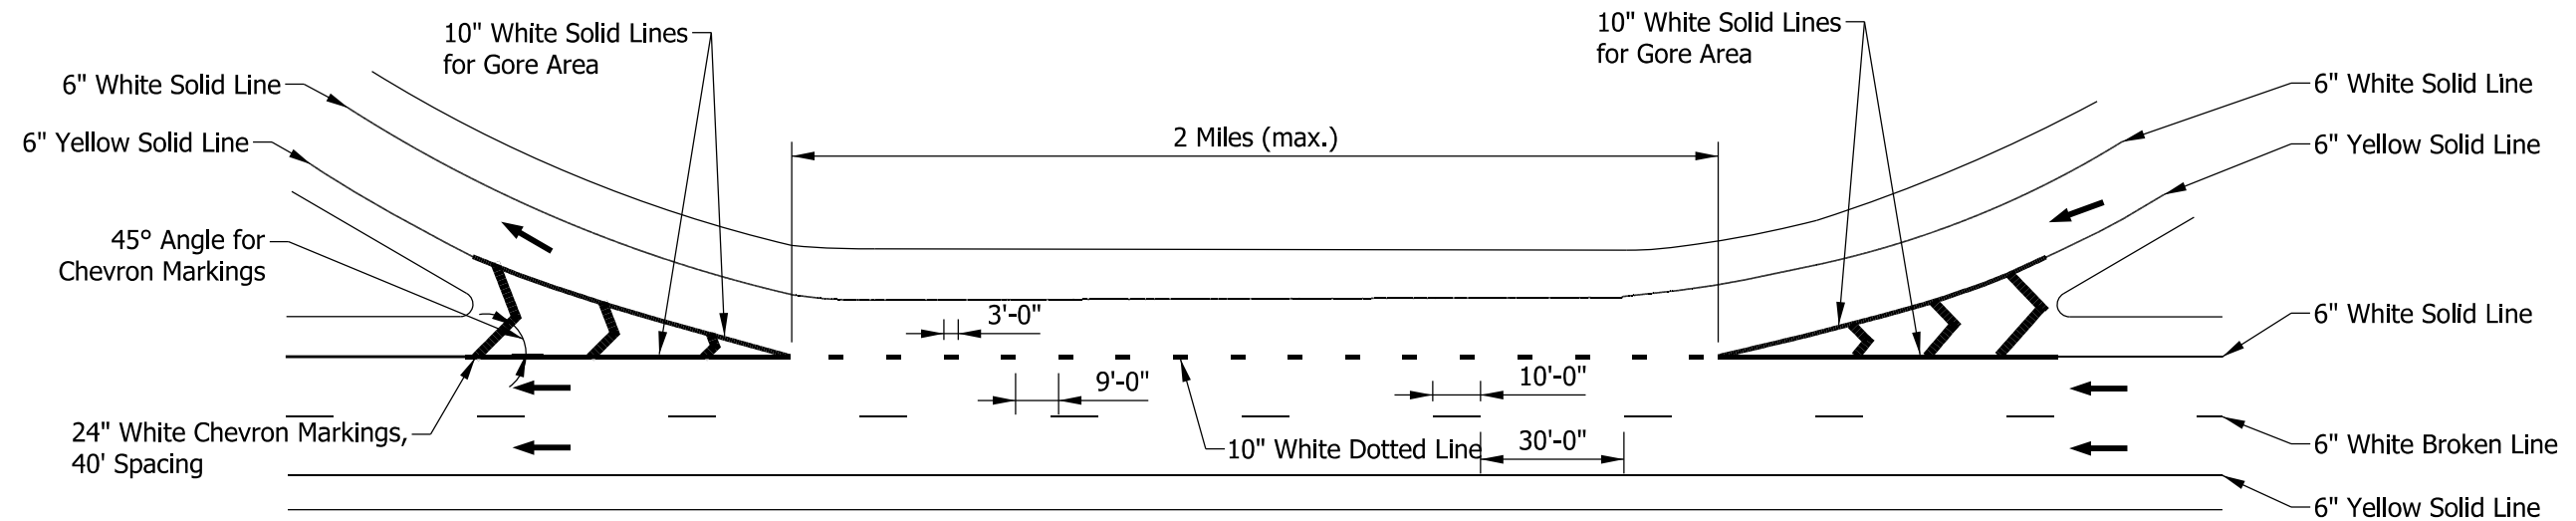

AUXILIARY LANE LESS THAN 2 MILES

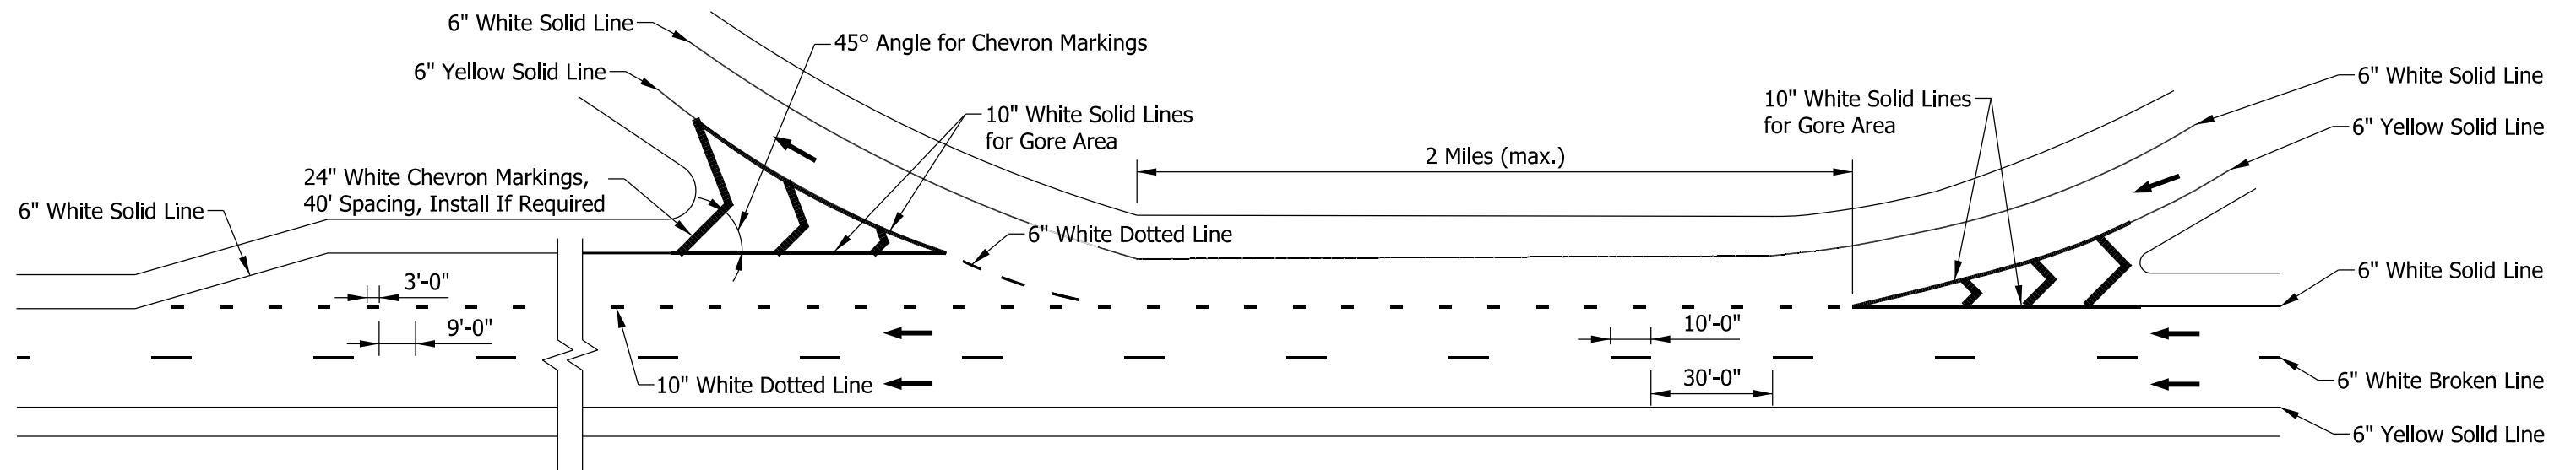

EXTENDED AUXILIARY LANE

NOTE:


1. The 10 in. white solid lines for gore areas shall connect at the theoretical gore.

INDIANA DEPARTMENT OF TRANSPORTATION

FREEWAY SHORT AUXILIARY LANES
AND EXTENDED AUXILIARY LANES


SEPTEMBER 2023

STANDARD DRAWING NO. E 808-DLIM-04

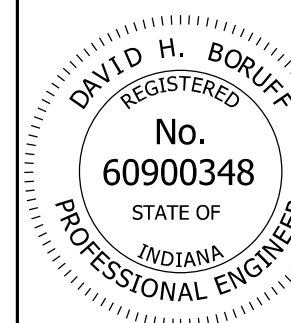


David H. Boruff 05/04/23
DESIGN STANDARDS ENGINEER DATE




[Signature] 05/08/2023
CHIEF ENGINEER DATE

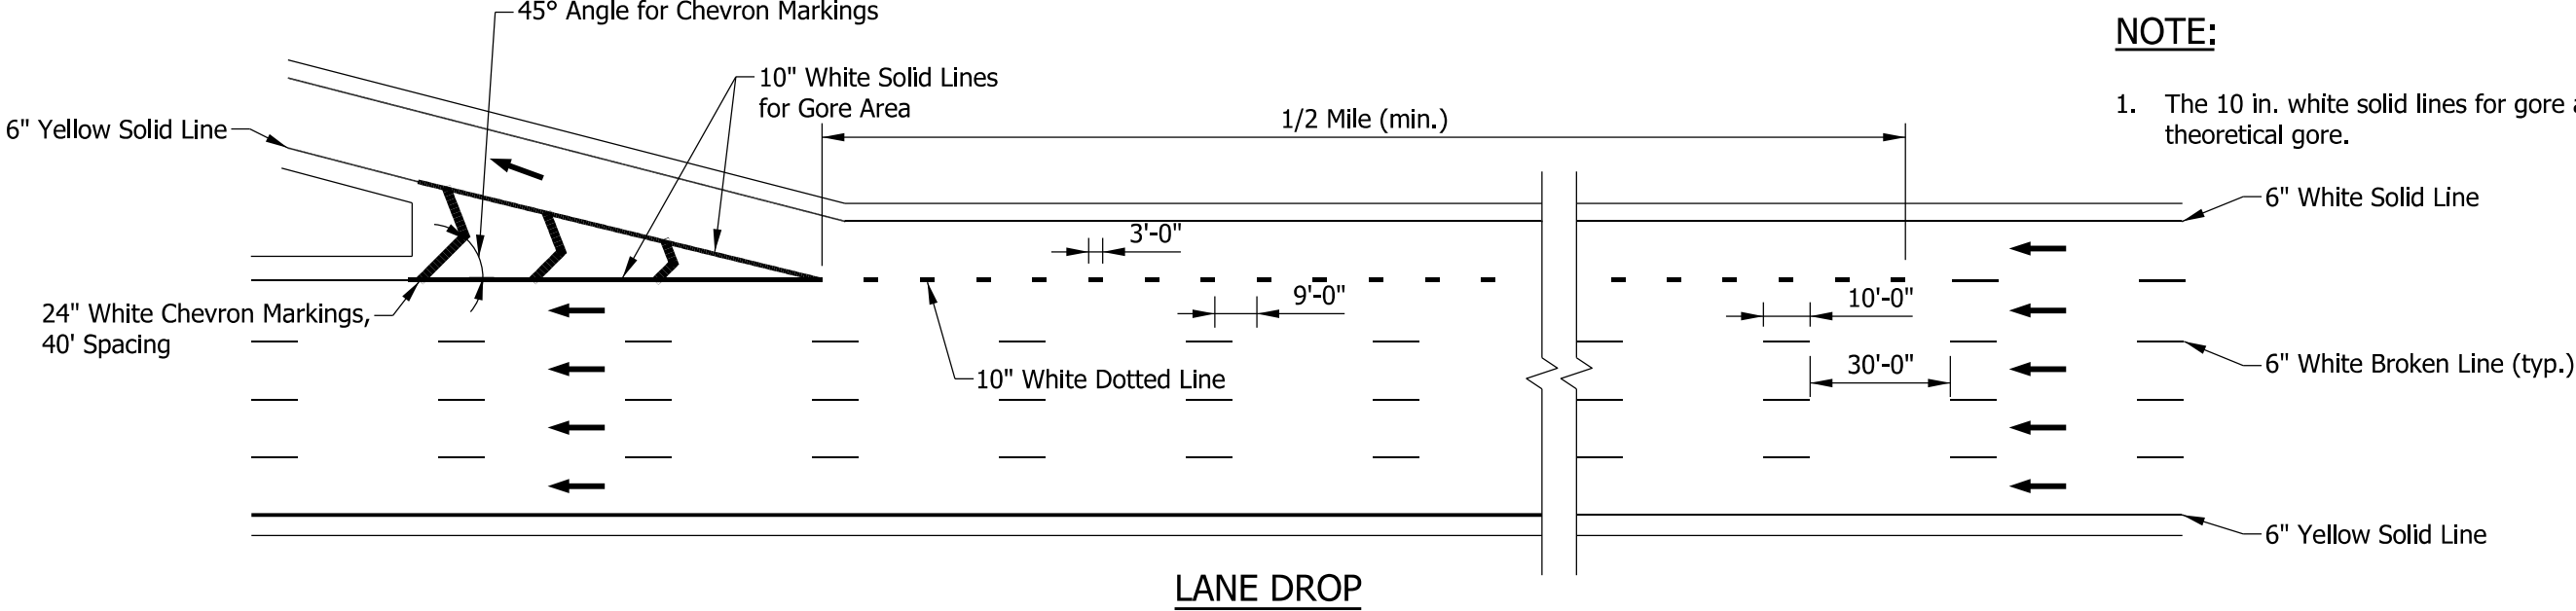

NOTE:


1. The 10 in. white solid lines for gore areas shall connect at the theoretical gore.

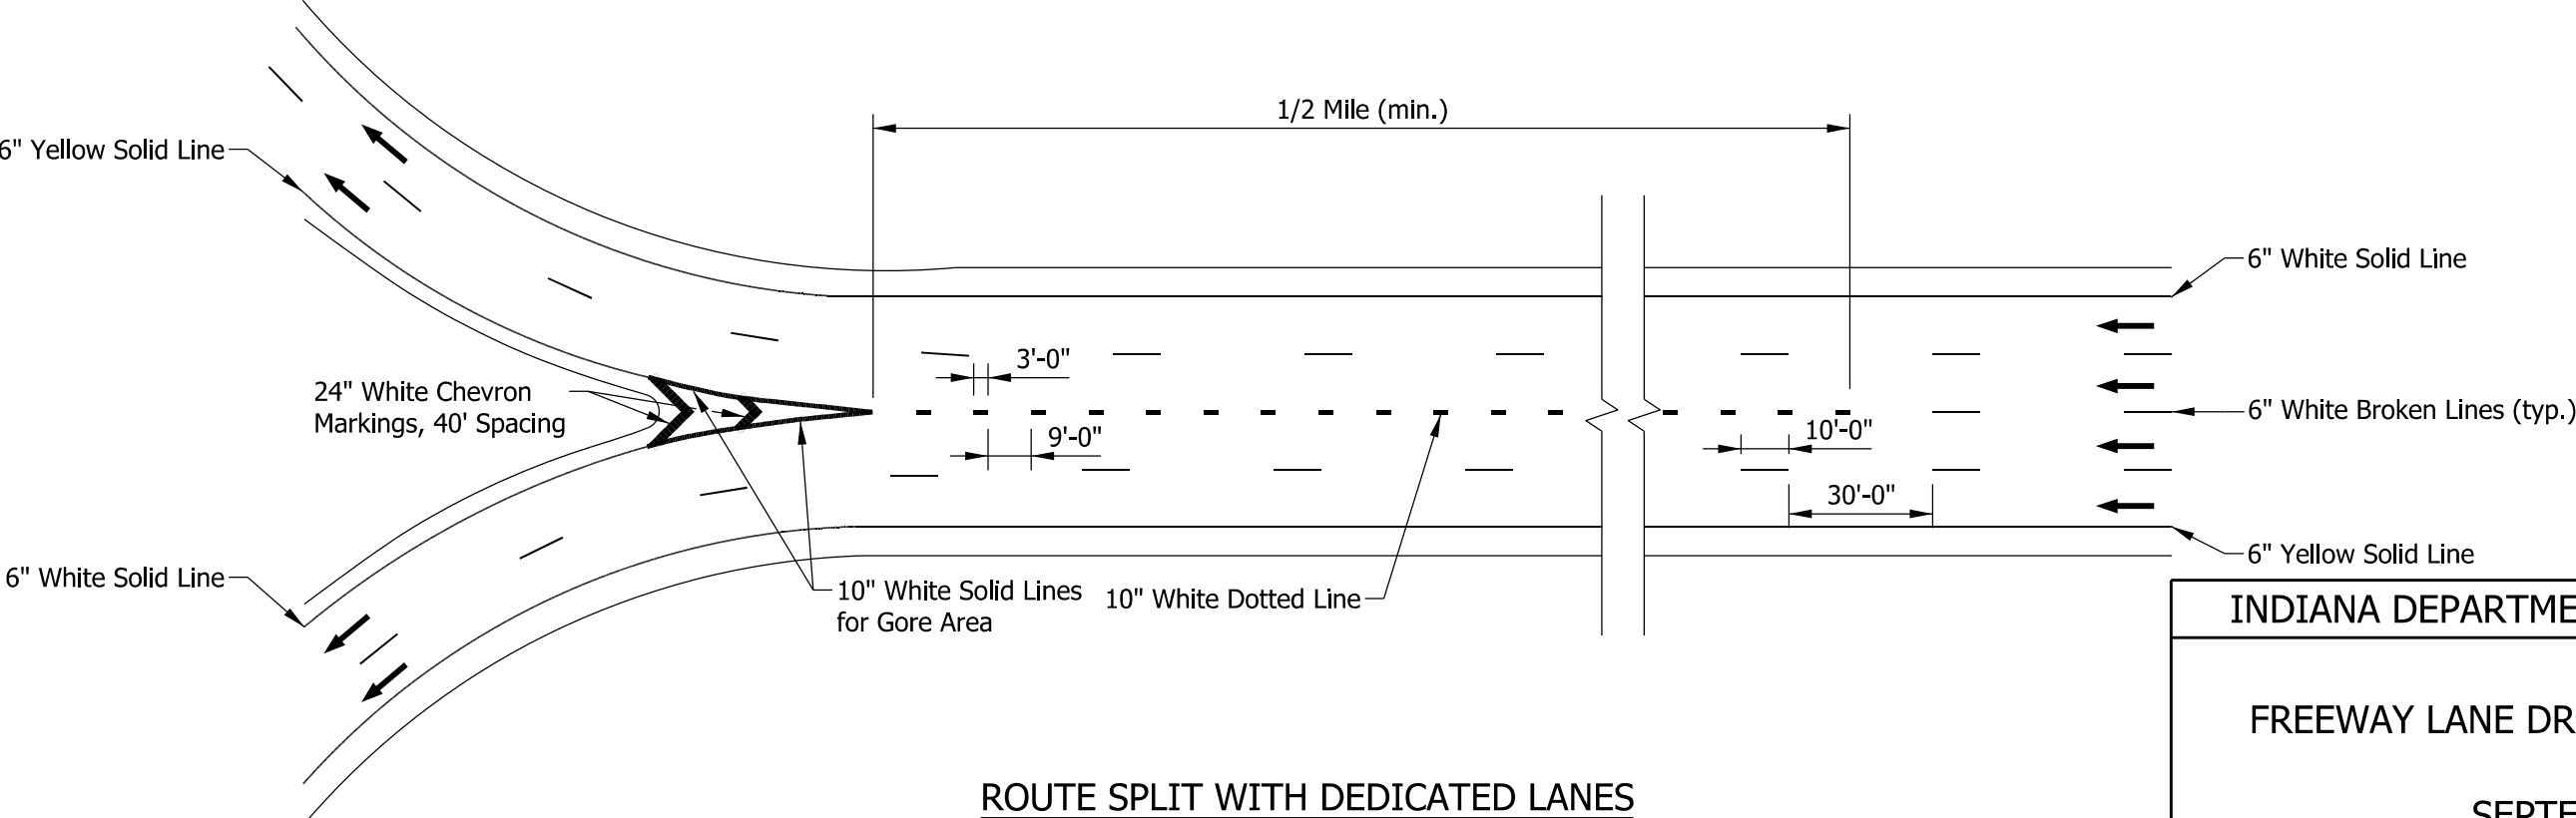

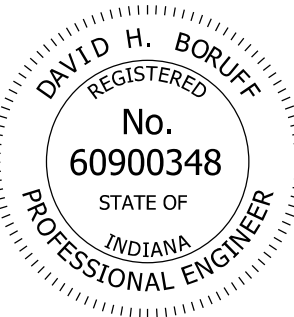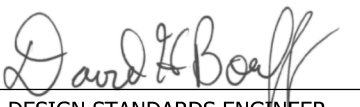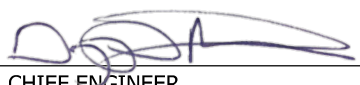
INDIANA DEPARTMENT OF TRANSPORTATION	
FREEWAY LANE DROPS AND ROUTE SPLITS	
SEPTEMBER 2023	
STANDARD DRAWING NO. E 808-DLIM-05	
	<div> DESIGN STANDARDS ENGINEER 05/04/23 DATE</div> <div> CHIEF ENGINEER 05/08/2023 DATE</div>

NOTES:

- ① The dotted line shall be extended to the lesser of 300 ft or the nearest intersection
- ② 6 in. white dotted lines shall be required at dual turn lanes.

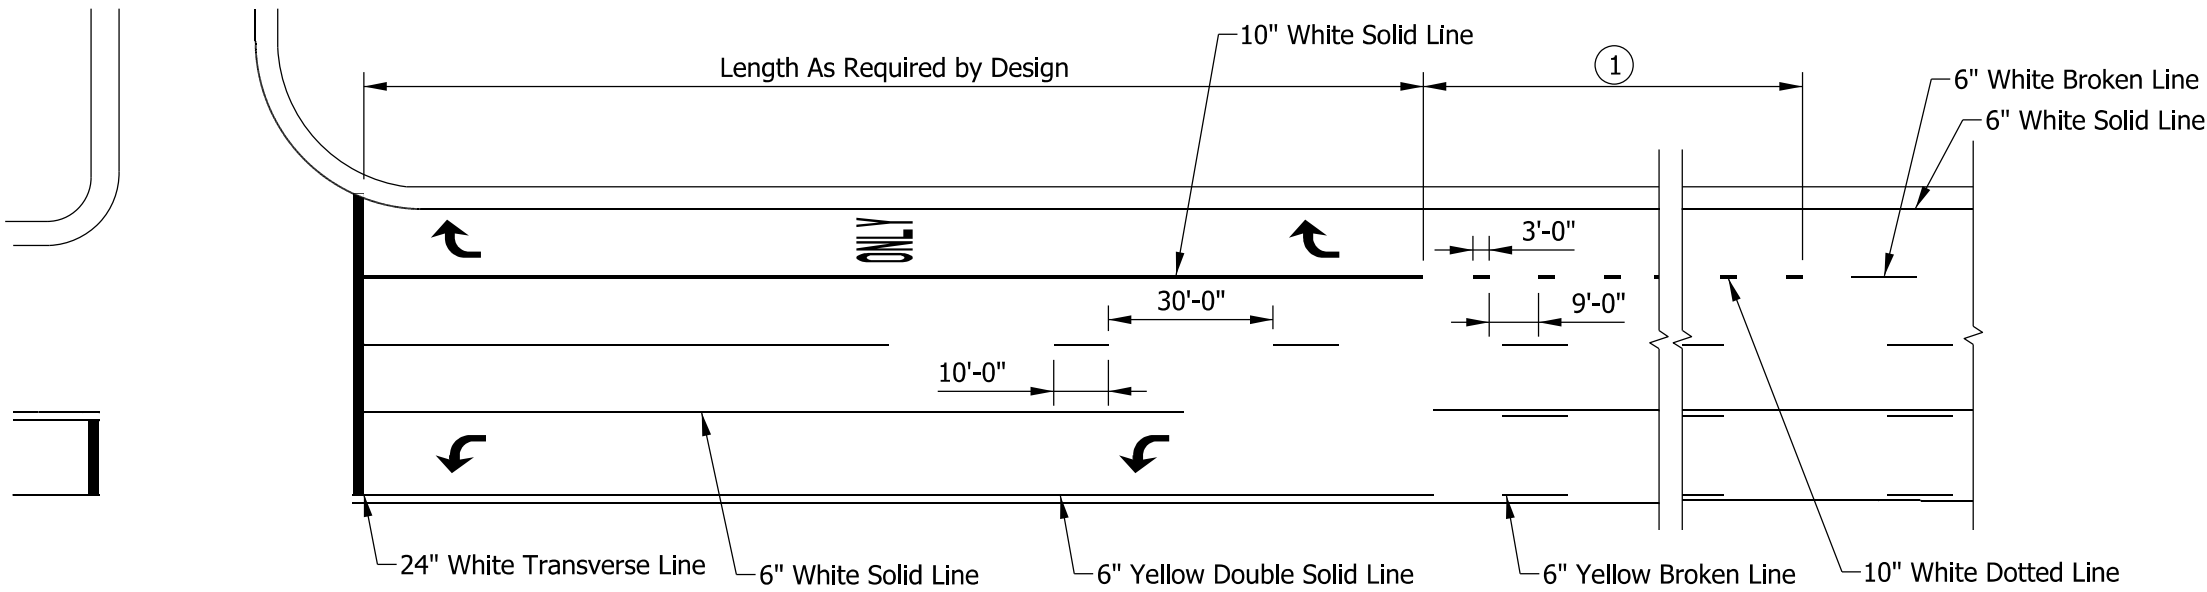

LANE DROP ON A MULTILANE UNDIVIDED HIGHWAY

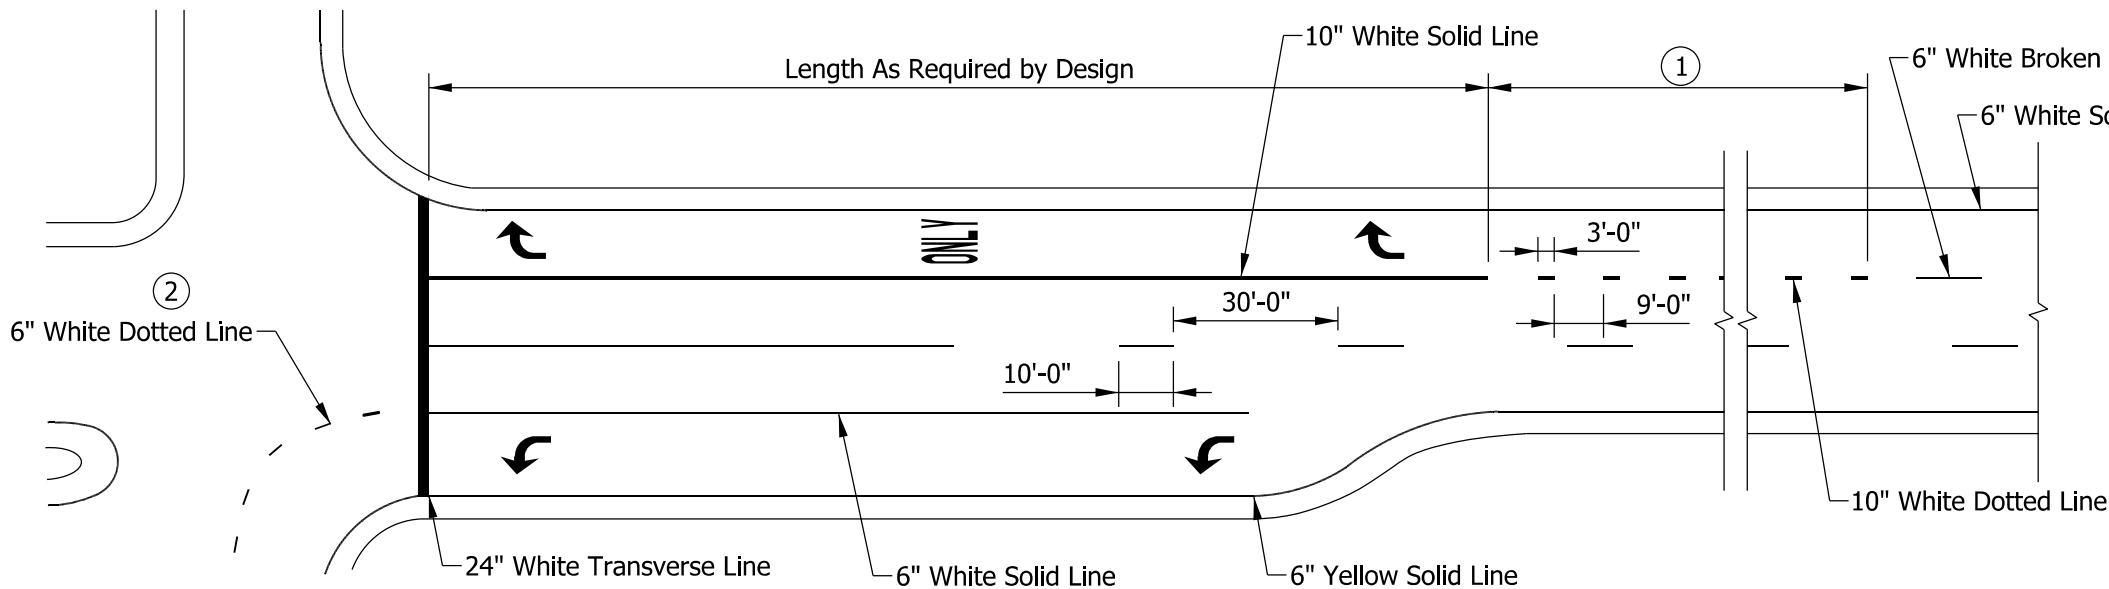


LANE DROP ON A MULTILANE DIVIDED HIGHWAY

INDIANA DEPARTMENT OF TRANSPORTATION

LANE DROPS AT INTERSECTIONS

SEPTEMBER 2023



STANDARD DRAWING NO. E 808-DLIM-06

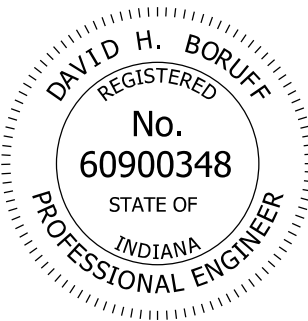

David H. Boruff 05/04/23
DESIGN STANDARDS ENGINEER DATE
05/08/2023
CHIEF ENGINEER DATE

NOTE:

- 1. The 10 in. white solid lines for gore areas shall connect at the theoretical gore.

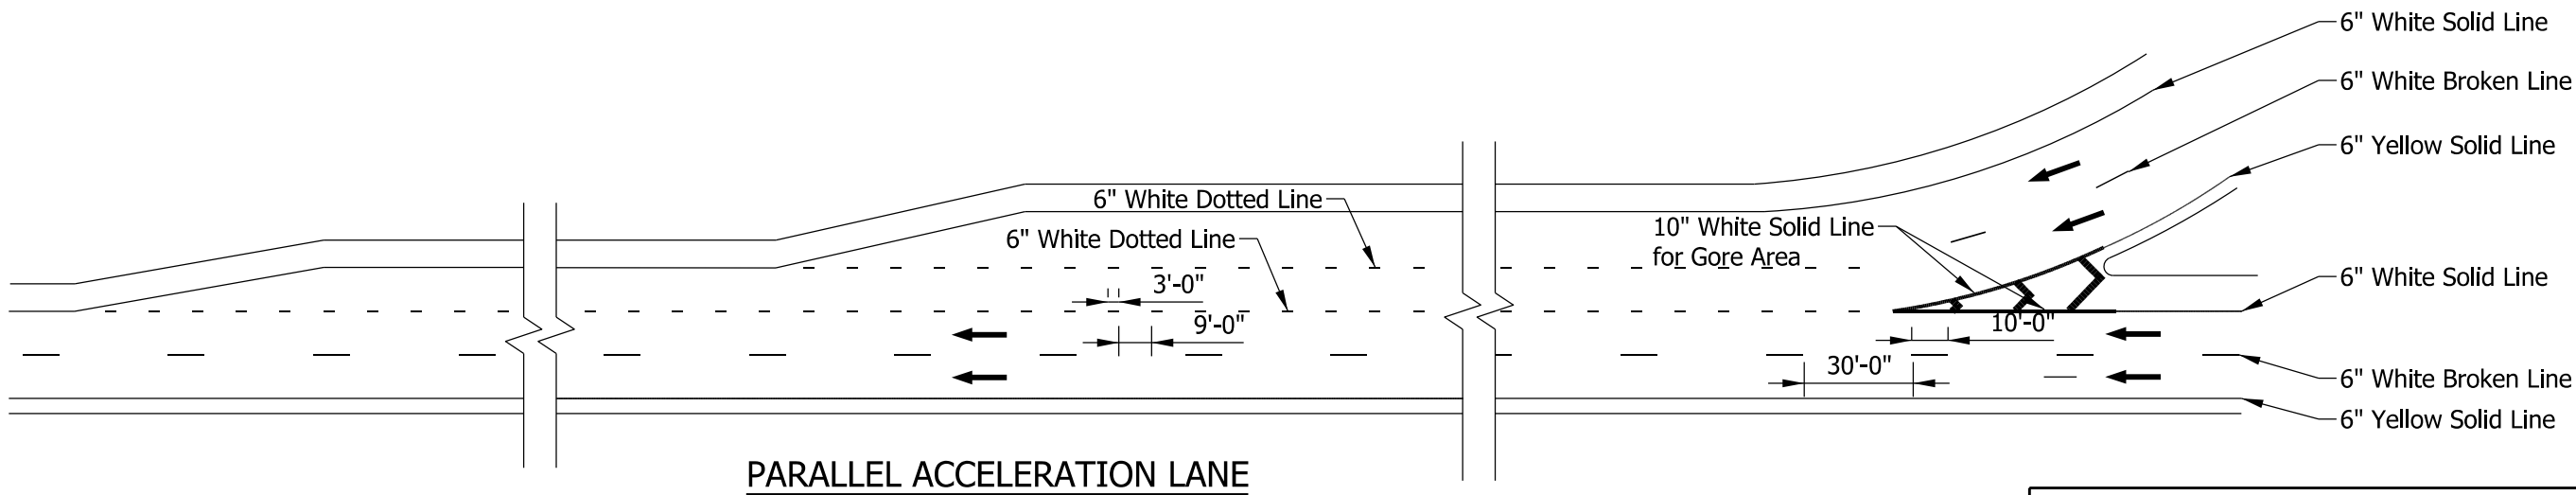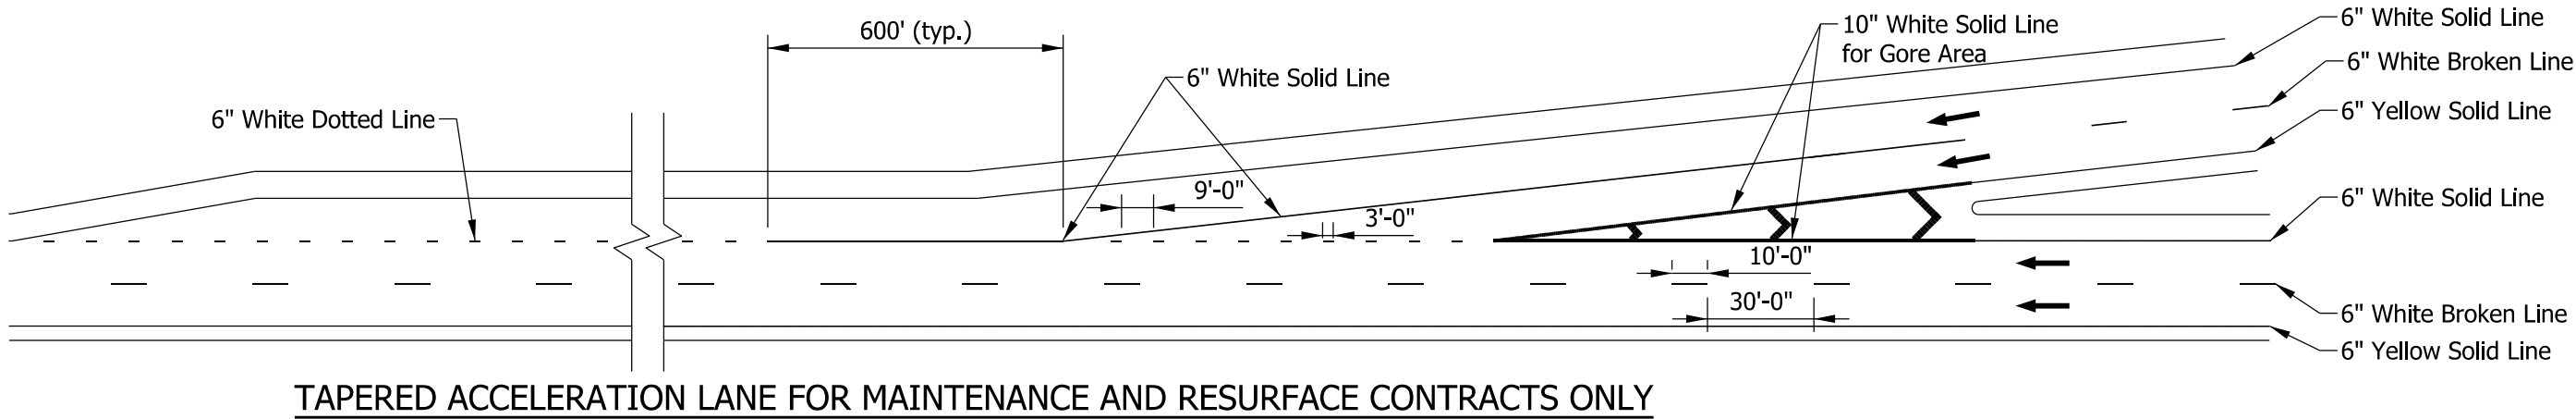


INDIANA DEPARTMENT OF TRANSPORTATION

DOTTED LINES FOR FREEWAY
DOUBLE ACCELERATION LANES

SEPTEMBER 2023

STANDARD DRAWING NO. E 808-DLIM-07

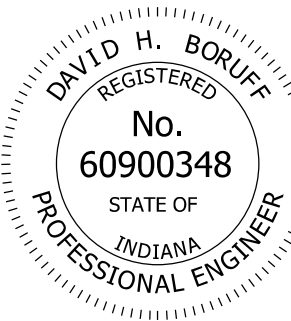


David H. Boruff
DESIGN STANDARDS ENGINEER 05/04/23
DATE


[Signature]
CHIEF ENGINEER 05/08/2023
DATE

NOTES:


- ① White chevron markings shall be 24 in. wide and spaced 40 ft apart.
- ② Elongated pavement message arrows shall be installed, if required by designer.
- 3. The 10 in. white solid lines for gore areas shall connect at the theoretical gore.

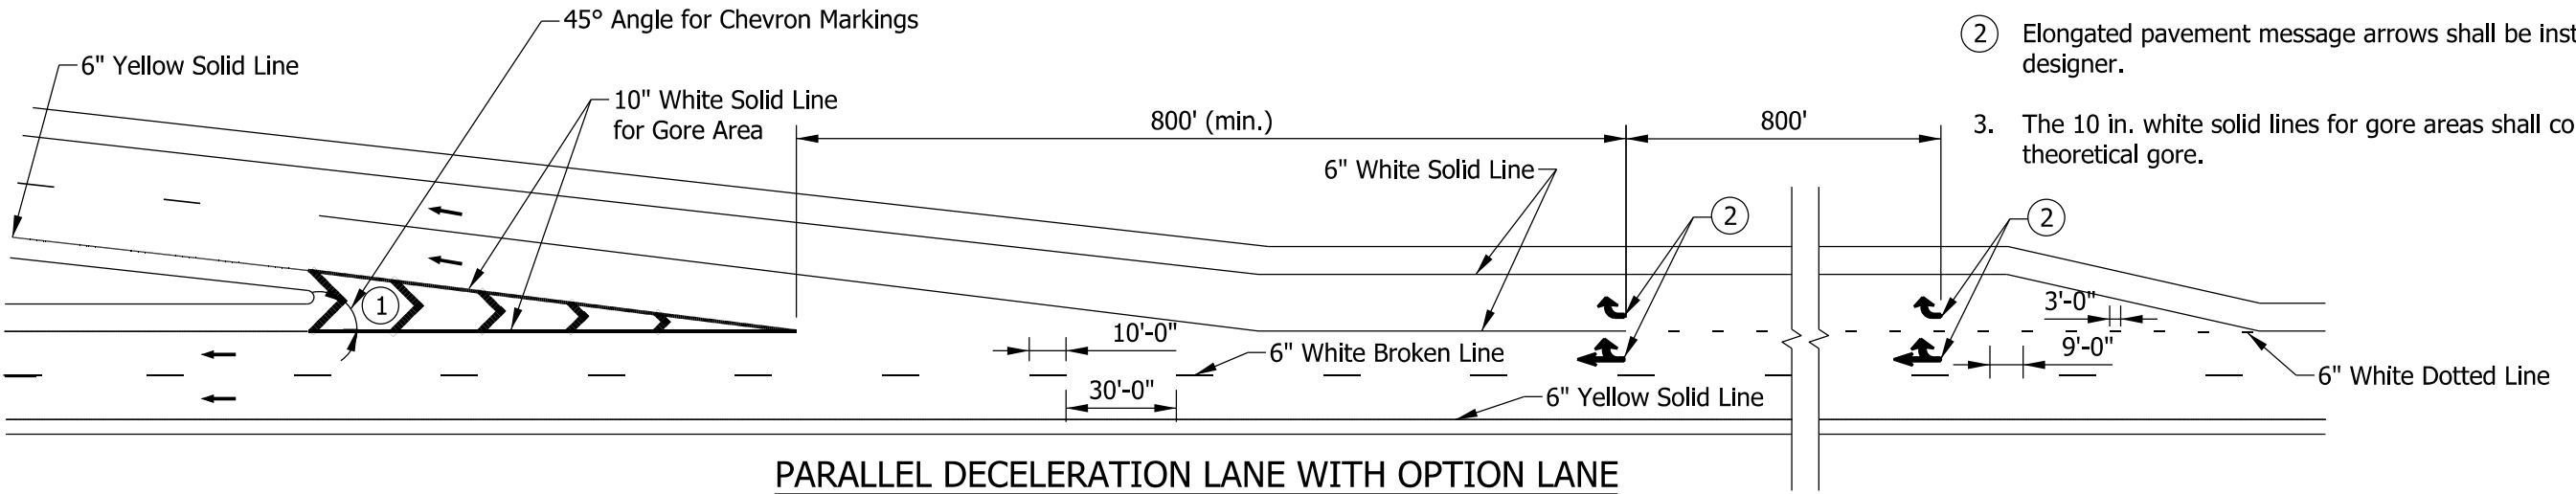


PARALLEL DECELERATION LANE WITH OPTION LANE

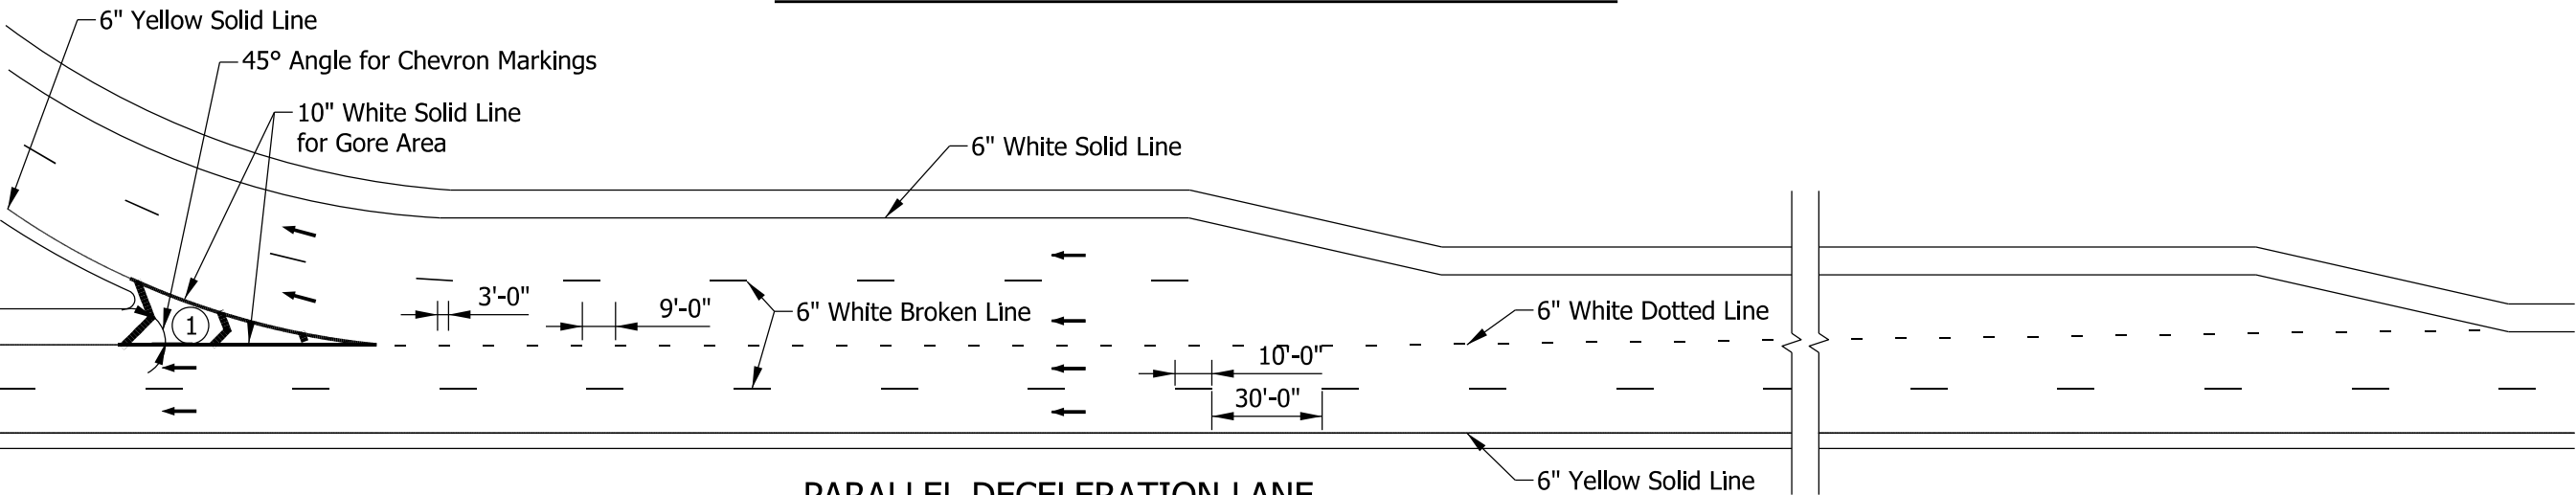

PARALLEL DECELERATION LANE

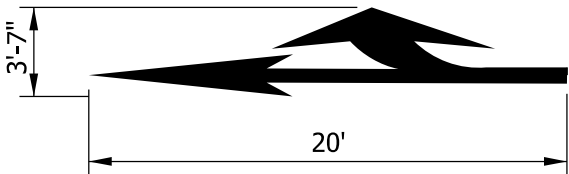

COMBO ARROW

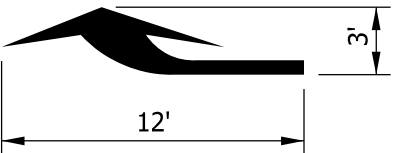


TURN ARROW

INDIANA DEPARTMENT OF TRANSPORTATION


DOTTED LINES FOR FREEWAY
DOUBLE DECELERATION LANES

SEPTEMBER 2023

STANDARD DRAWING NO. E 808-DLIM-08



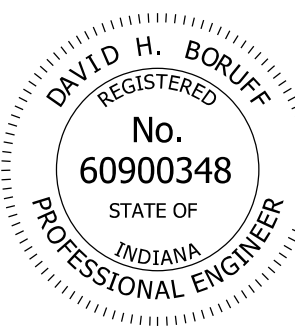


David H. Boruff 05/04/23
DESIGN STANDARDS ENGINEER DATE
[Signature] 05/08/2023
CHIEF ENGINEER DATE

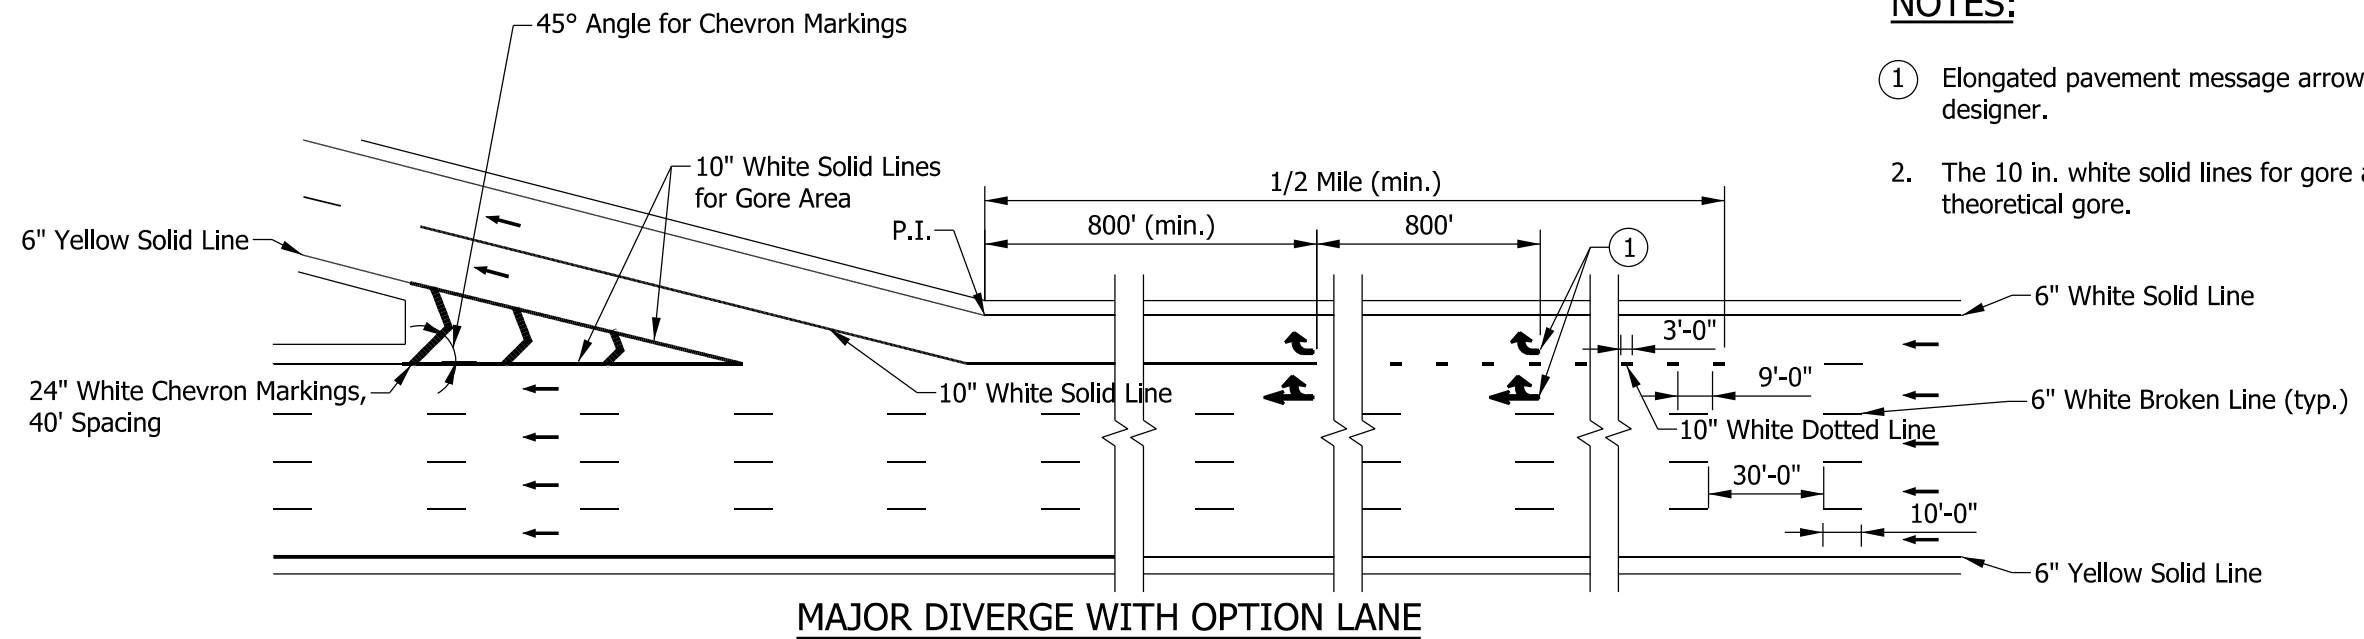

NOTES:

- ① Elongated pavement message arrows shall be installed, if required by designer.
2. The 10 in. white solid lines for gore areas shall connect at the theoretical gore.

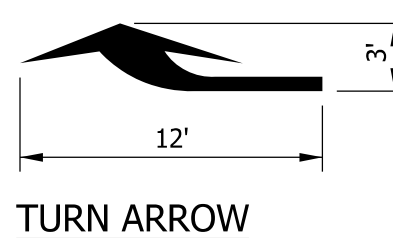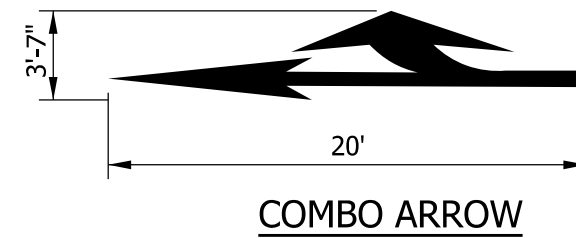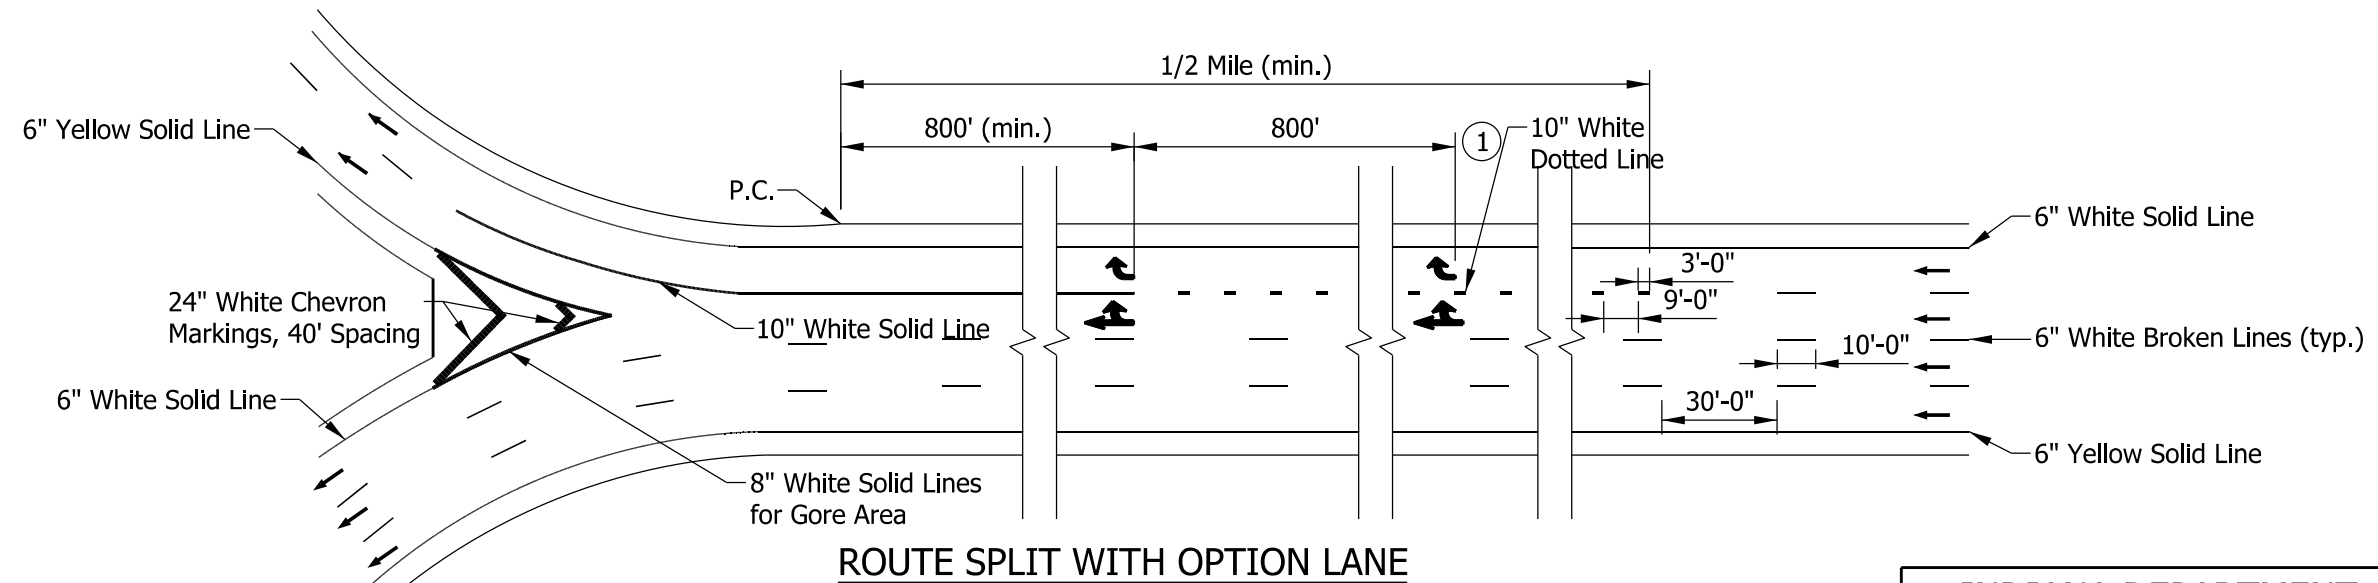

INDIANA DEPARTMENT OF TRANSPORTATION	
MAJOR DIVERGE OR ROUTE SPLIT WITH OPTION LANE	
SEPTEMBER 2023	
STANDARD DRAWING NO.	E 808-DLIM-09
	 DESIGN STANDARDS ENGINEER 05/04/23 DATE
	 CHIEF ENGINEER 05/12/2023 DATE