



**STANDARD SIGN SIZE**

5" E font; upper and lower case; 2.25" radius;  
 [Road Improvements Ahead] E; [Drive Safely] E;  
 NextLevel Roads graphic; INDOT Seal

**NOTES:**

1. Sign color coordinates:  
 Blue - RGB 29,67, 131  
 Yellow - RGB 252, 225, 0  
 White - RGB 255, 255, 255
2. A Next Level Road signs shall be required for each direction on the major route with placement in advance of the Worksite Added Penalty sign as shown on Sheet 2.
3. The standard size Next Level Road signs shall be paid for as a Type C construction sign. The reduced size version shall be paid for as a Type D construction sign.
- ④ The reduced sign size shall be used for urban highways or locations with narrow right-of-way.



**REDUCED SIGN SIZE ④**

3" C font; upper and lower case; 1.125" radius;  
 [Road Improvements Ahead] C; [Drive Safely] C;  
 NextLevel Roads graphic; INDOT Seal


INDIANA DEPARTMENT OF TRANSPORTATION
NEXT LEVEL ROADS SIGNS



XW20-1

**NOTES:**


- 1. Use multilane divided sign spacing distance for interstates and freeways.

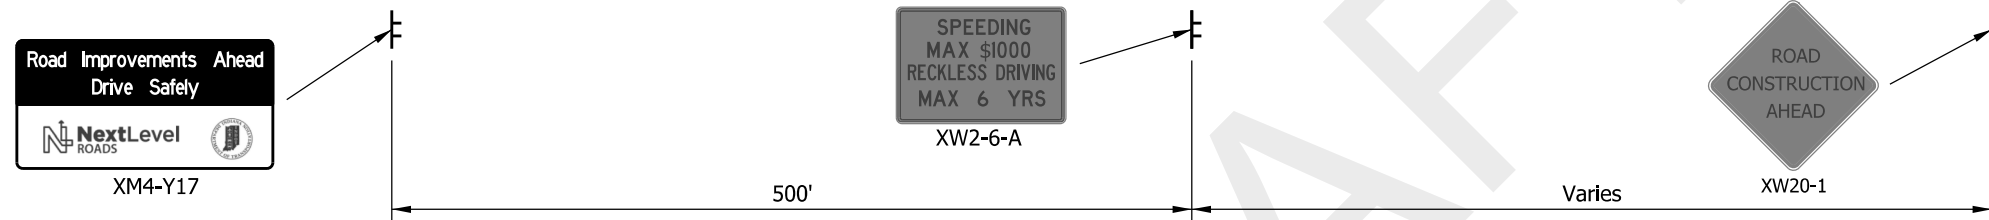

NEXT LEVEL ROADS SIGN PLACEMENT  
Multilane Divided



XW20-1

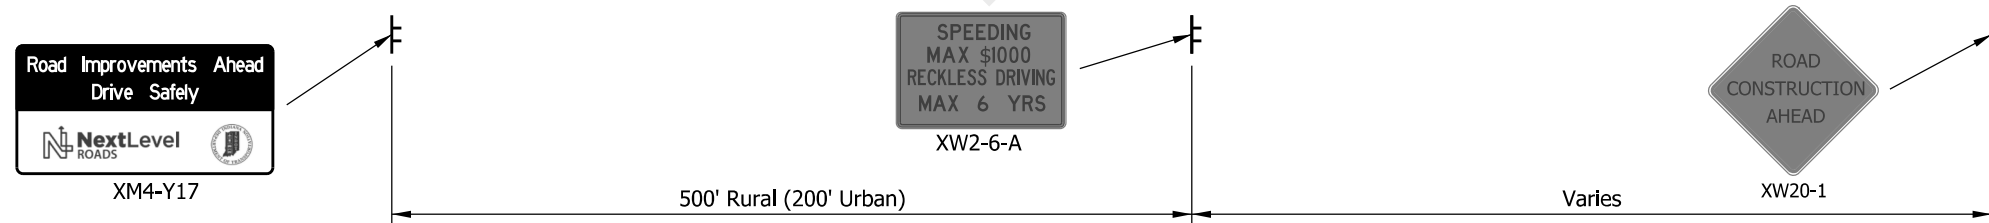

NEXT LEVEL ROADS SIGN PLACEMENT  
Undivided Highway

INDIANA DEPARTMENT OF TRANSPORTATION

NEXT LEVEL ROADS SIGN  
PLACEMENT