

INDOT - PERMITS DIVISION
BROADBAND PERMITS Interstate
DIRECTIONAL DRILLING SPECIFICATIONS WORKSHEET

PLEASE FILL-IN ALL NECESSARY INFORMATION AND DIMENSIONS ON DRAWINGS

Application/Permit Number _____

Roadway _____

County _____

Pit dimensions

Pit #1 type (check one)

Bore

Receive

Pit: #2 type (check one)

Bore

Receive

L _____

L _____

W _____

W _____

H _____

H _____

Conduit Size and Length (in feet)

Casing type _____

Carrier type _____

Length _____

Length _____


Diameter _____

Thickness _____


Diameter _____

Number of Conduits _____

Location: (RRP if available) _____

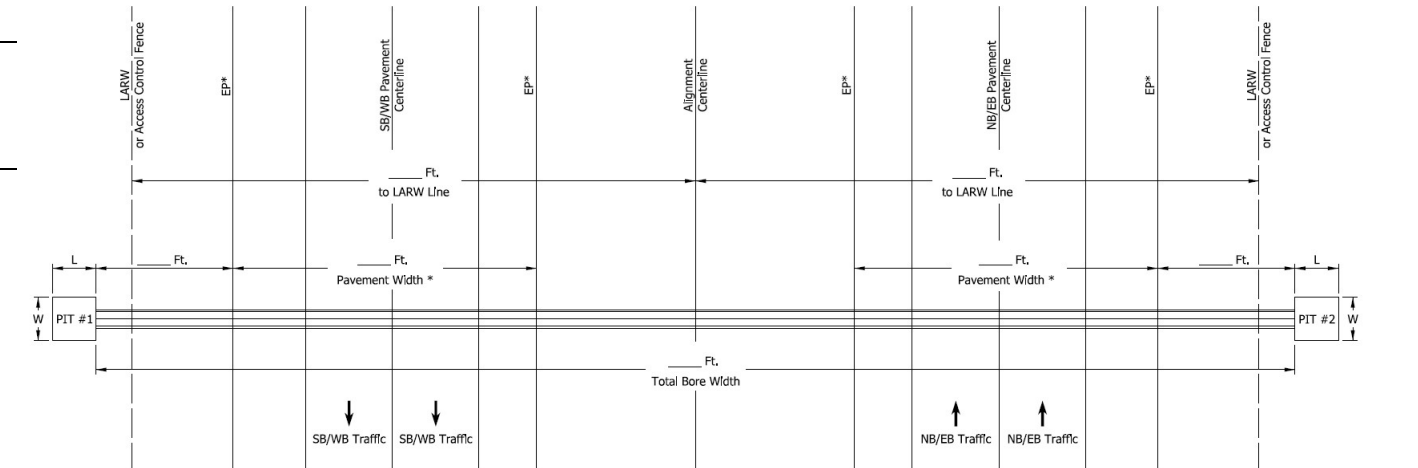

PLAN VIEW

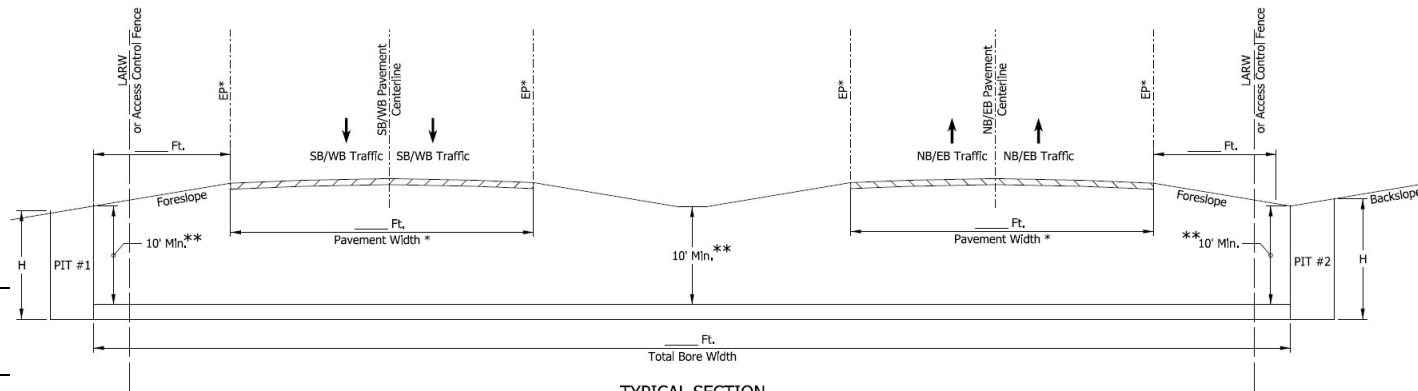

TYPICAL SECTION

* EP/Pavement Width includes: Auxiliary lanes, Turn Lanes, and Paved Shoulders.

For all types, a minimum 10-foot depth is required under or within 5 feet of pavement/structure, and under ditches. **Installations must conform with all industry standards, see current INDOT Broadband Access Policy ([Link](#)).