

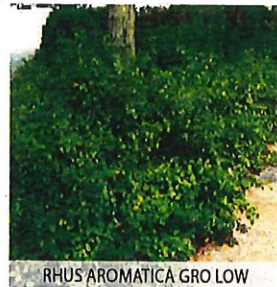


CONCEPT PLAN

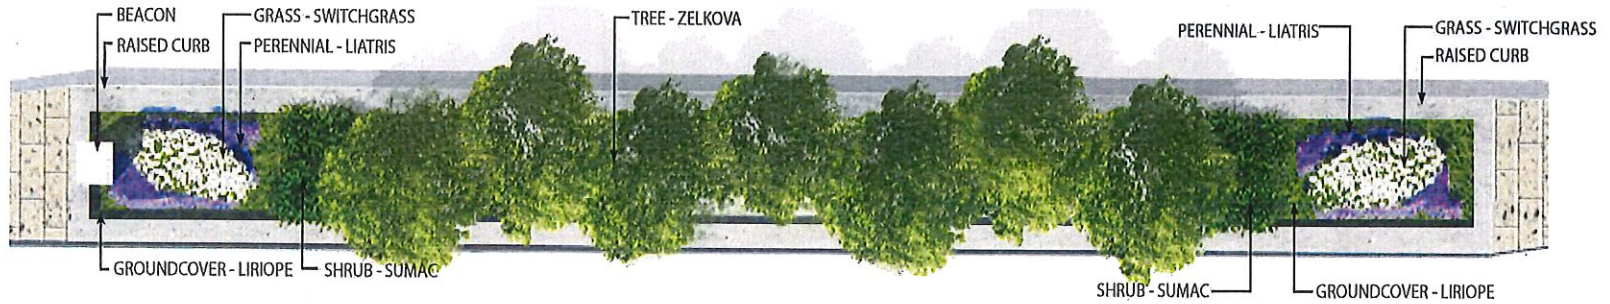


CONCEPT IMAGES

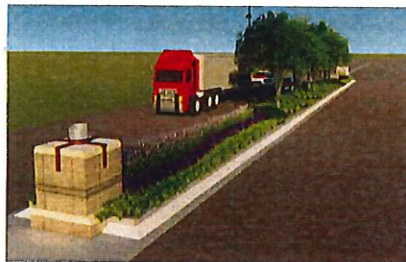

BEACON CONCEPTS



A) Maintain same detail as the existing beacon, while only adjusting the scale. Glass top can emit light.

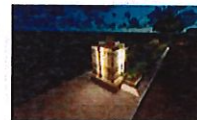

B) Maintain same materials as existing beacon, but revise design to utilize as a light feature at night.

CURB OPTIONS



A) Raised Angled Curb
Opportunity for limestone or other material




B) Raised Curved Curb
Maintain concrete as material, but could be sandblasted to stand out

C) No Curb, but mounded landscape

PLANTING CONCEPT

Greenfield Gateway | Phase II Scoping Study
June 2019

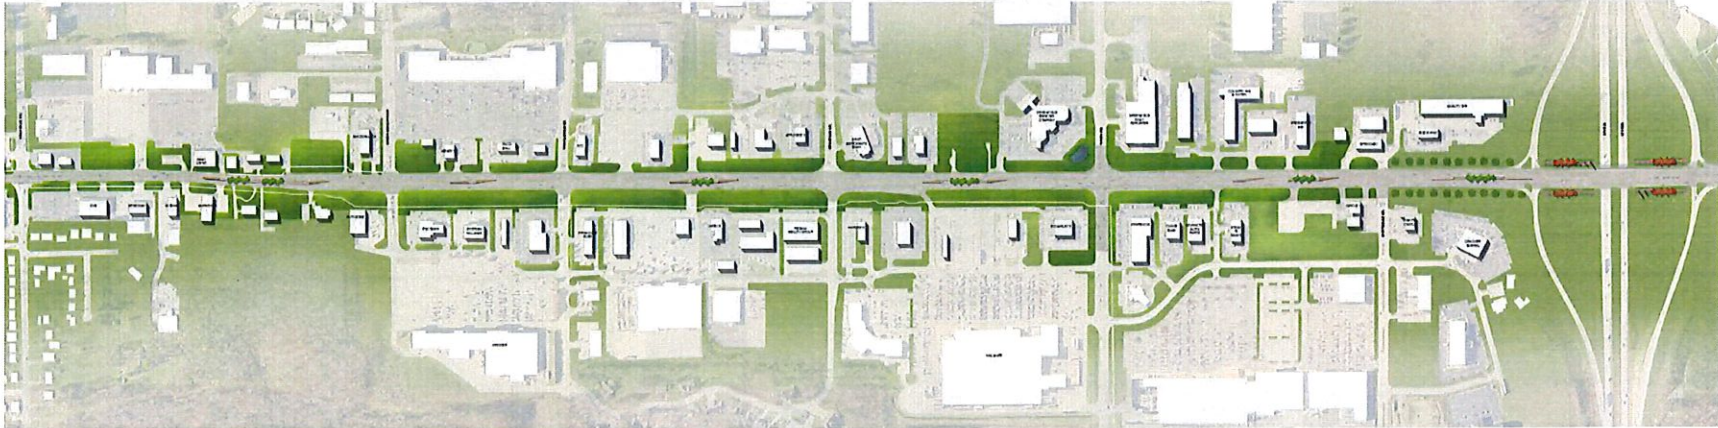

PLAN VIEW



TYPICAL PLANTING PLAN VIEW

GREENFIELD – INDOT RESURFACING
Proposed Median Planting