


Plot: 12/20/2024 10:03 PM

File:
Model: A - 92+15.00 [Sheet]

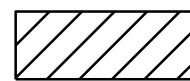

Benching

RECOMMENDED
FOR APPROVAL

DESIGN ENGINEER

DATE

DESIGNED: MLB Dec 2024

DRAWN: MLB Dec 2024

CHECKED: KMS Dec 2024

CHECKED: KMS Dec 2024

INDIANA
DEPARTMENT OF TRANSPORTATION

CROSS SECTIONS
SR 26 - LINE "A"

SCALE

1"=10"

BRIDGE FILE

N/A

DESIGNATION

2200521

SURVEY BOOK

ELECTRONIC

CONTRACT


R-44578

SHEETS

35 of 61


PROJECT

2200521

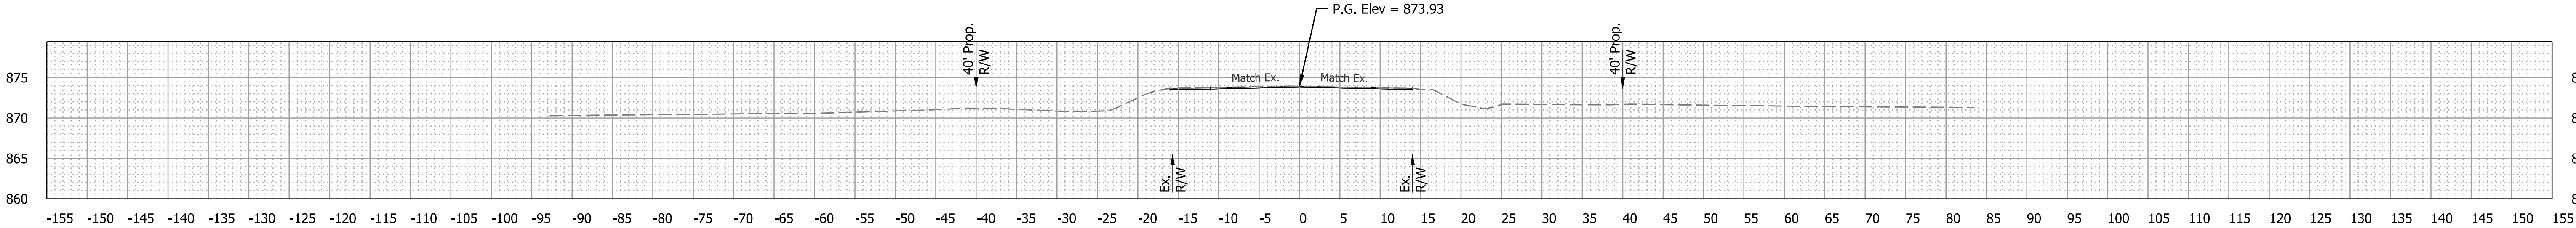


92+45.00

End Incidental Construction
92+45.00 "A"

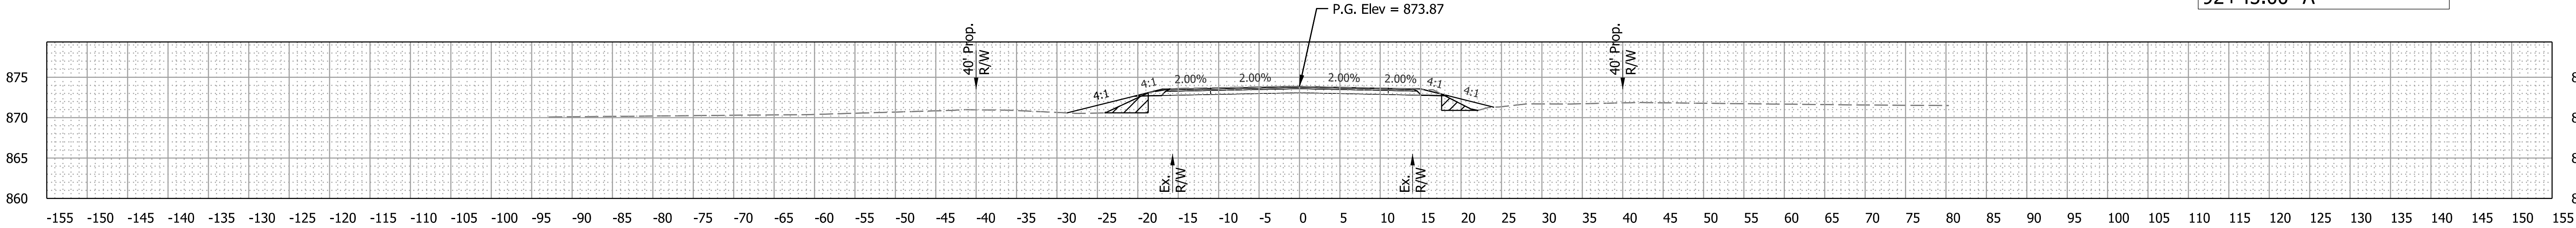


92+35.00

END CONSTRUCTION
92+35.00 "A"

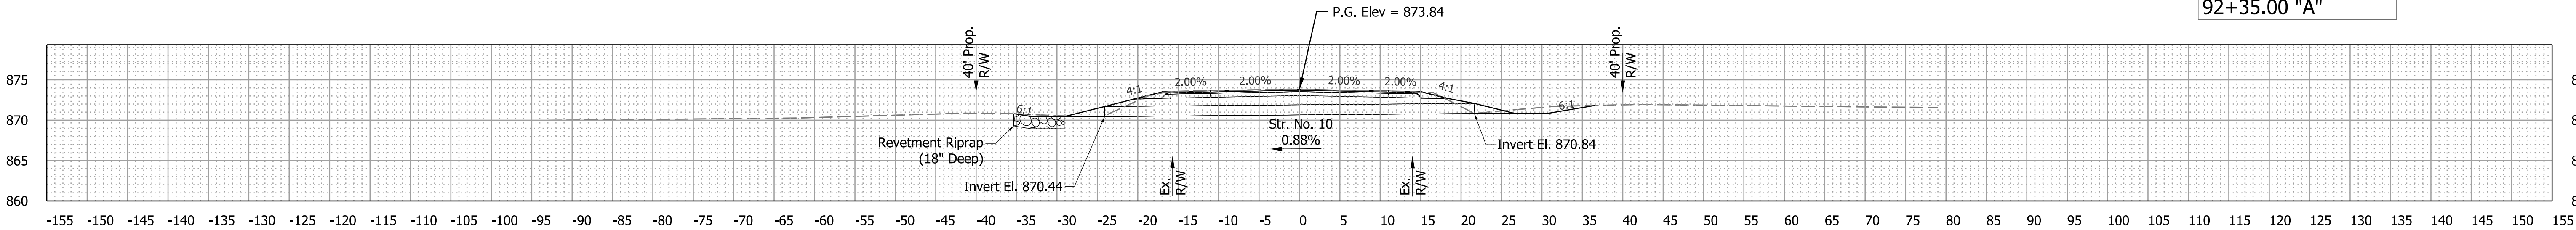


92+30.62

STR. NO. 10

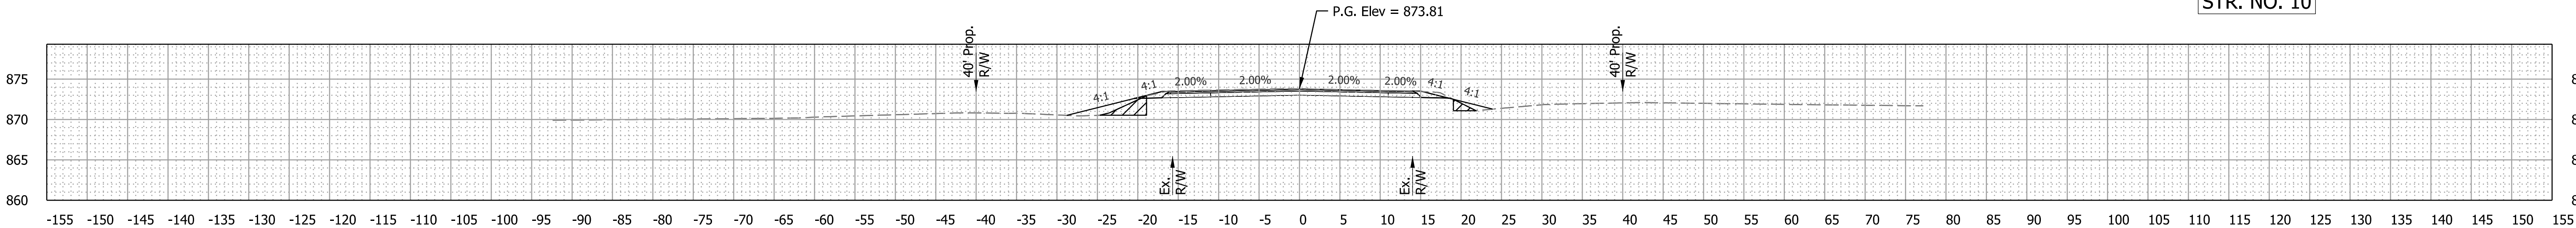






92+25.00

BEGIN CONSTRUCTION
92+25.00 "A"

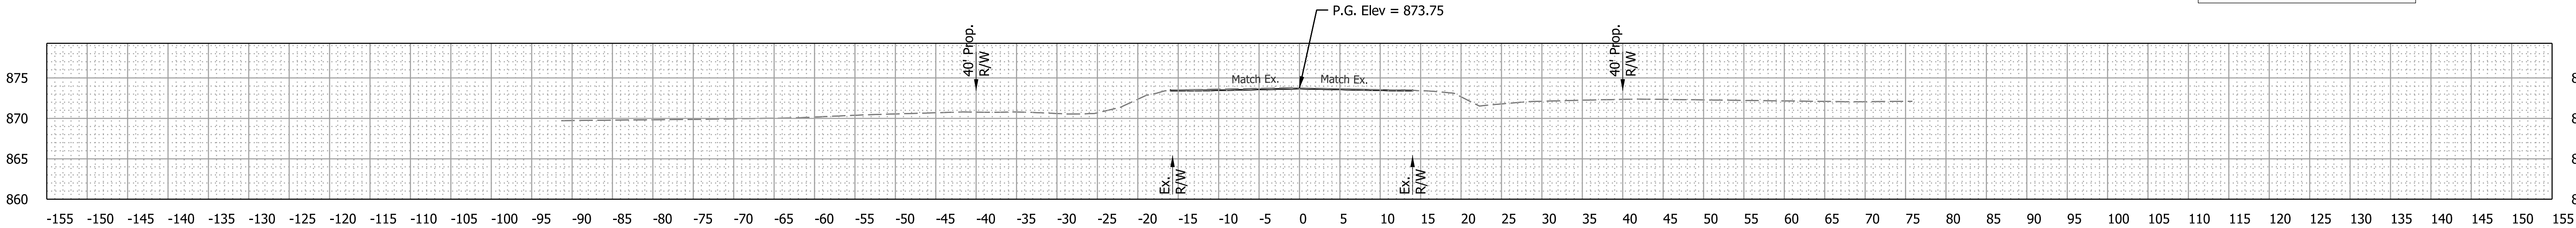

92+15.00

Begin Incidental Construction
92+15.00 "A"

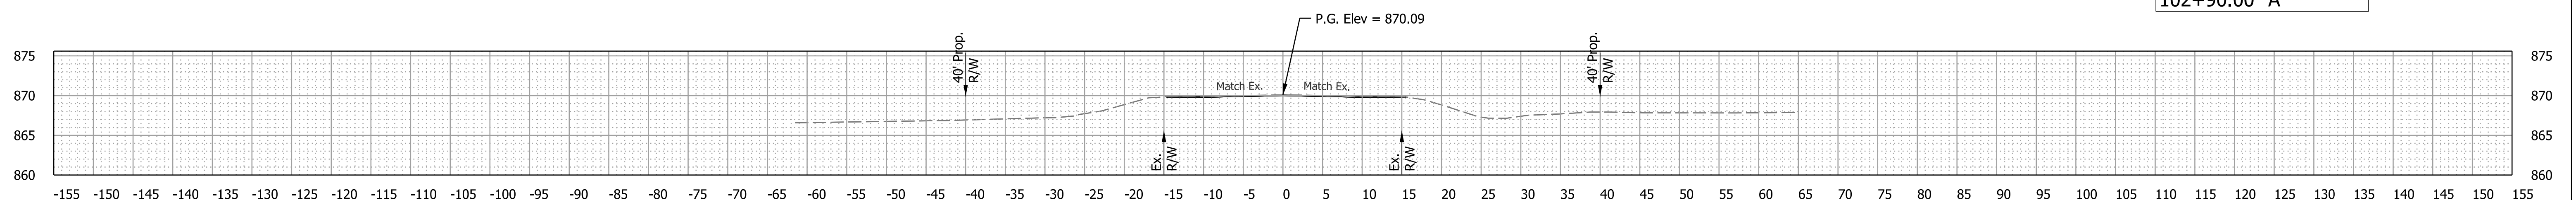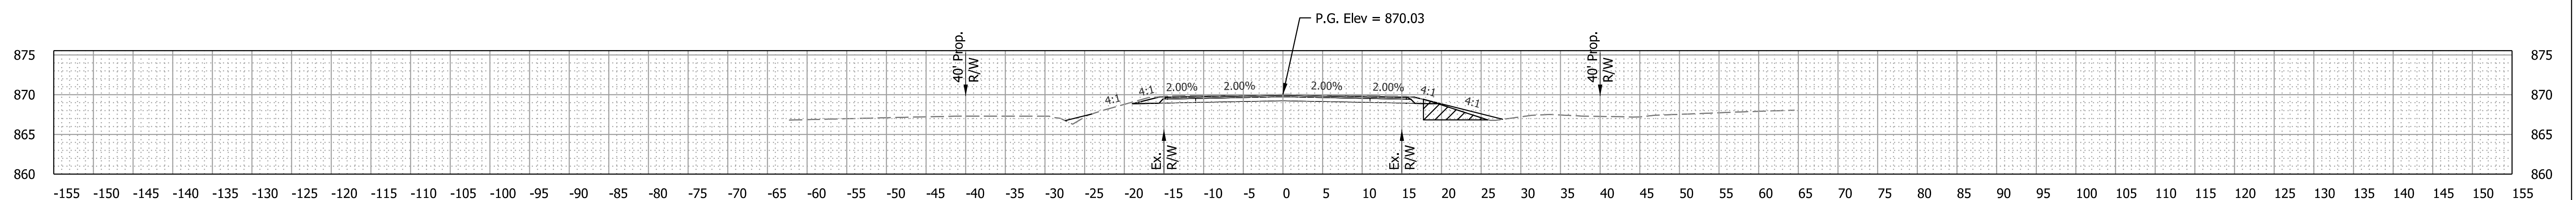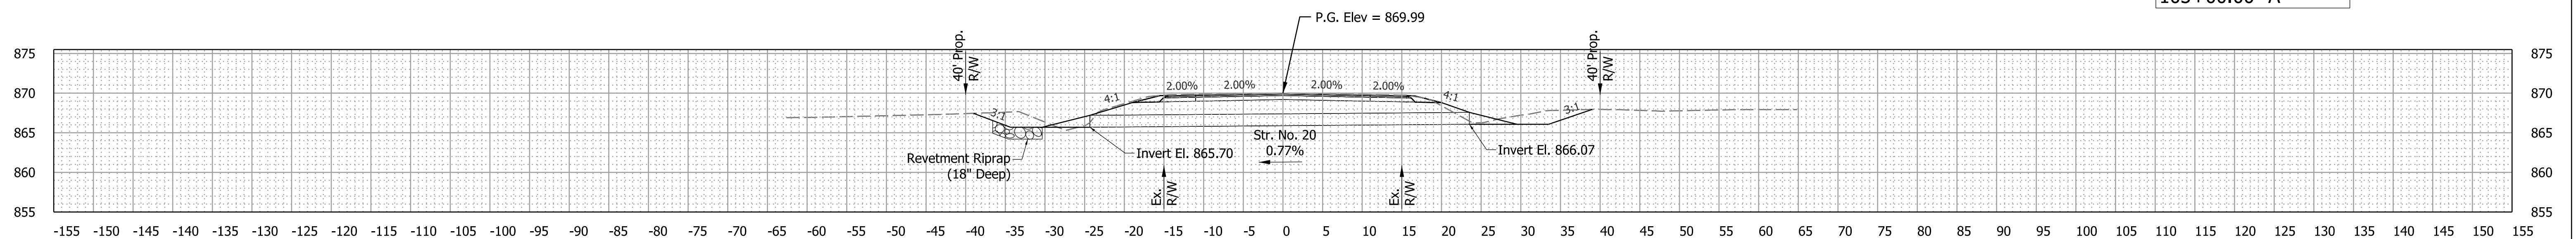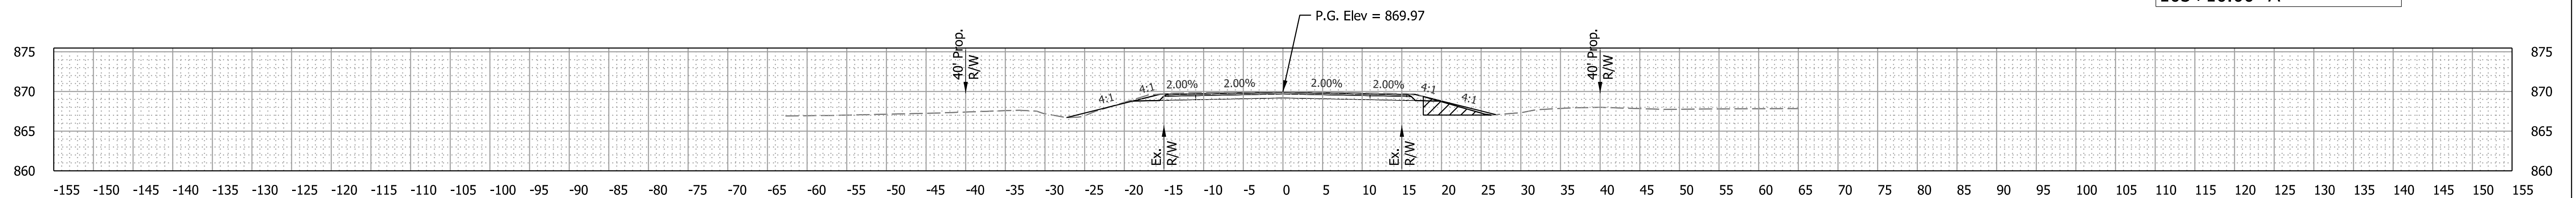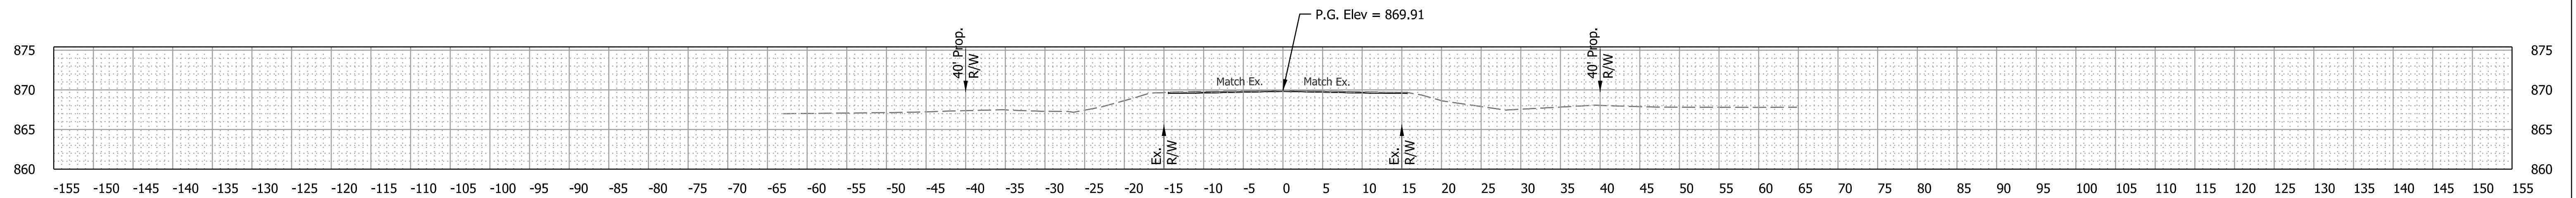

RECOMMENDED FOR APPROVAL	DESIGN ENGINEER	DATE
DESIGNED: MLB Dec 2024	DRAWN: MLB Dec 2024	
CHECKED: KMS Dec 2024	CHECKED: KMS Dec 2024	


INDIANA
DEPARTMENT OF TRANSPORTATION

SCALE	BRIDGE FILE		
1"=10"	N/A		
	DESIGNATION		
	2200521		
SURVEY BOOK	SHEETS		
ELECTRONIC	36	of	61
CONTRACT	PROJECT		
R-44578	2200521		

CROSS SECTIONS
SR 26 - LINE "A"

Plot: 12/20/2024 10:03 PM

File:
Model:A - 152+65.00 [Sheet]

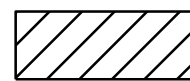

Benching

RECOMMENDED FOR APPROVAL	DESIGN ENGINEER	DATE
--------------------------	-----------------	------

DESIGNED: MLB	Dec 2024	DRAWN: MLB	Dec 2024
---------------	----------	------------	----------

CHECKED: KMS	Dec 2024	CHECKED: KMS	Dec 2024
--------------	----------	--------------	----------

INDIANA
DEPARTMENT OF TRANSPORTATION

CROSS SECTIONS
SR 26 - LINE "A"

SCALE

1"=10"

BRIDGE FILE

N/A

DESIGNATION

2200521

SURVEY BOOK

ELECTRONIC

CONTRACT


R-44578

SHEETS

37 of 61


PROJECT

2200521

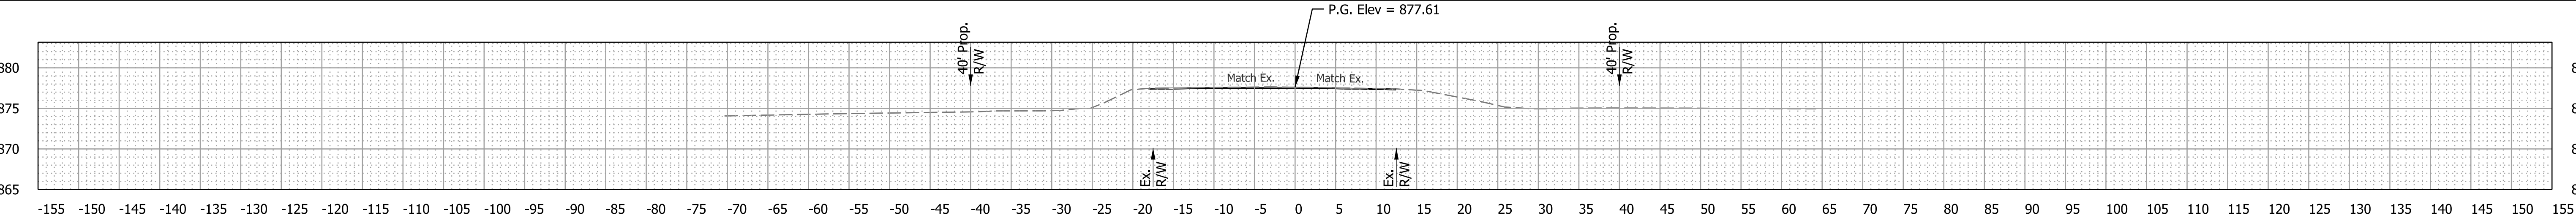


152+95.00

End Incidental Construction
152+95.00 "A"

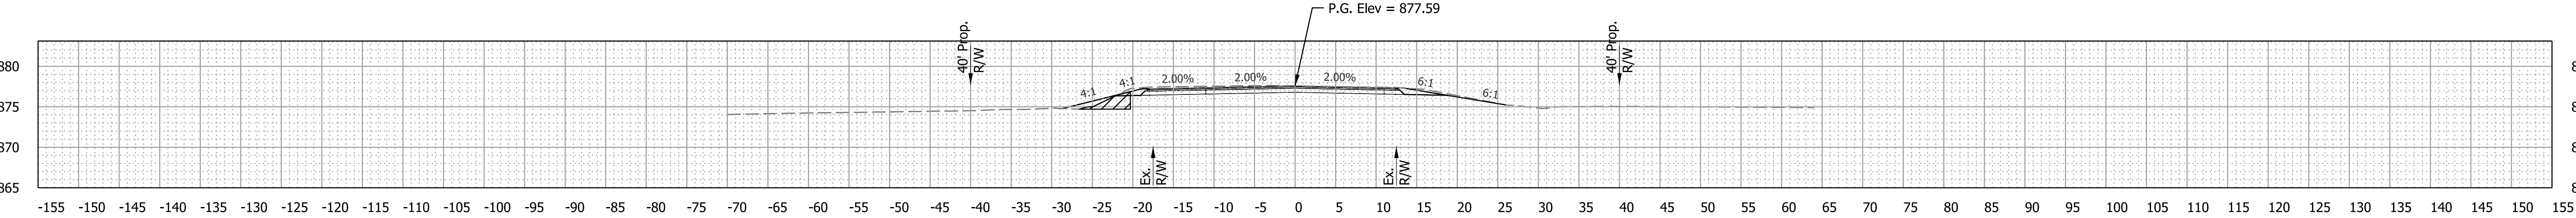


152+85.00

END CONSTRUCTION
152+85.00 "A"

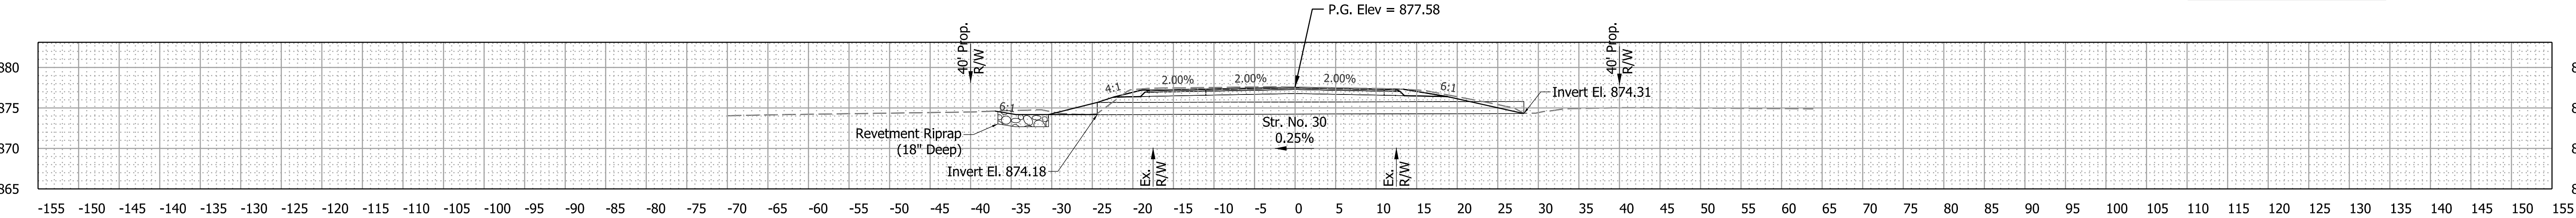


152+81.92

STR. NO. 30

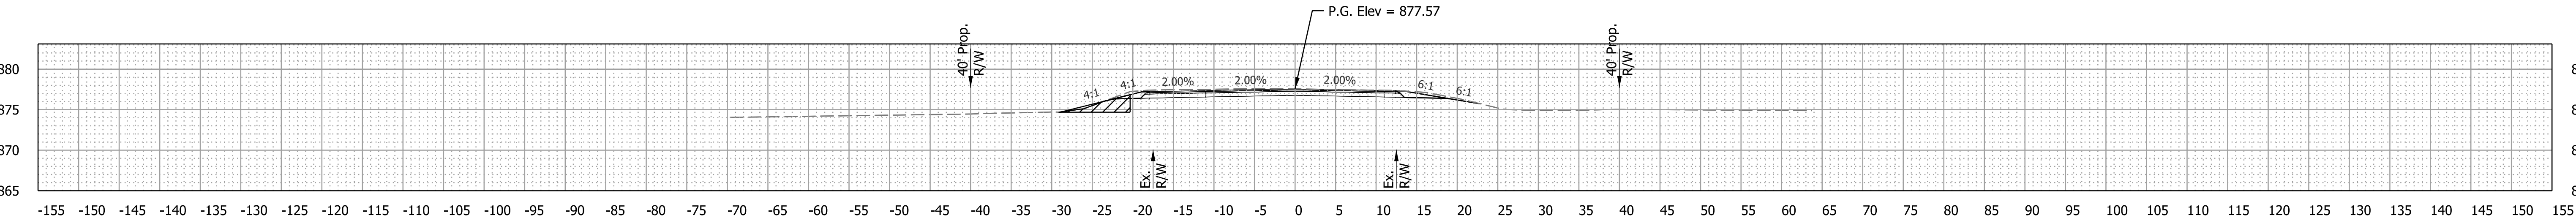

152+75.00

BEGIN CONSTRUCTION
152+75.00 "A"

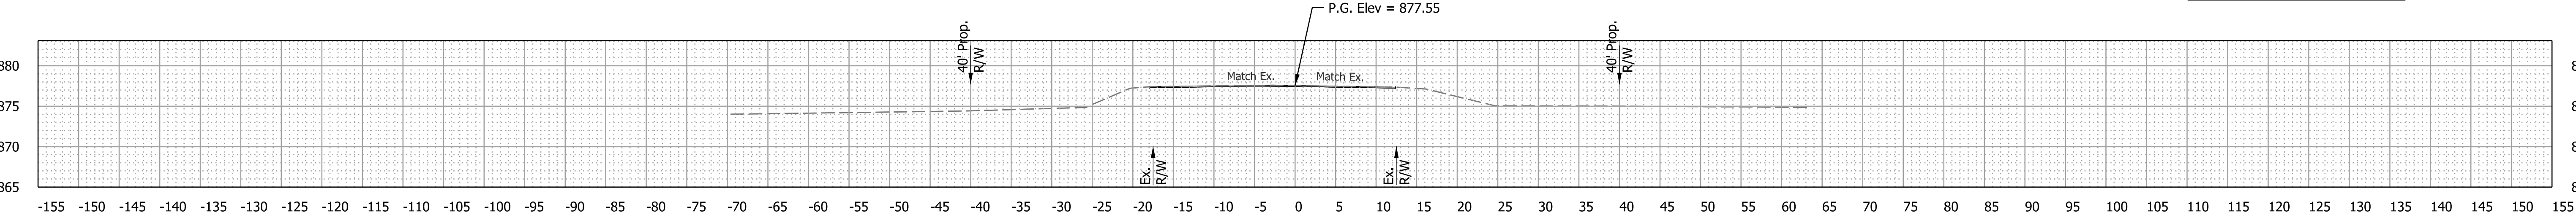


152+65.00

Begin Incidental Construction
152+65.00 "A"

Plot: 12/20/2024 10:03 PM

File:
Model:A - 181+41.76 [Sheet]

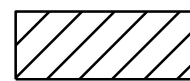

Benching

RECOMMENDED
FOR APPROVAL

DESIGN ENGINEER

DATE

DESIGNED: MLB Dec 2024

DRAWN: MLB Dec 2024

CHECKED: KMS Dec 2024

CHECKED: KMS Dec 2024

INDIANA
DEPARTMENT OF TRANSPORTATION

CROSS SECTIONS
SR 26 - LINE "A"

SCALE

1"=10"

BRIDGE FILE

N/A

DESIGNATION

2200521

SURVEY BOOK

ELECTRONIC

CONTRACT

R-44578

SHEETS


38

of


61

PROJECT


2200521

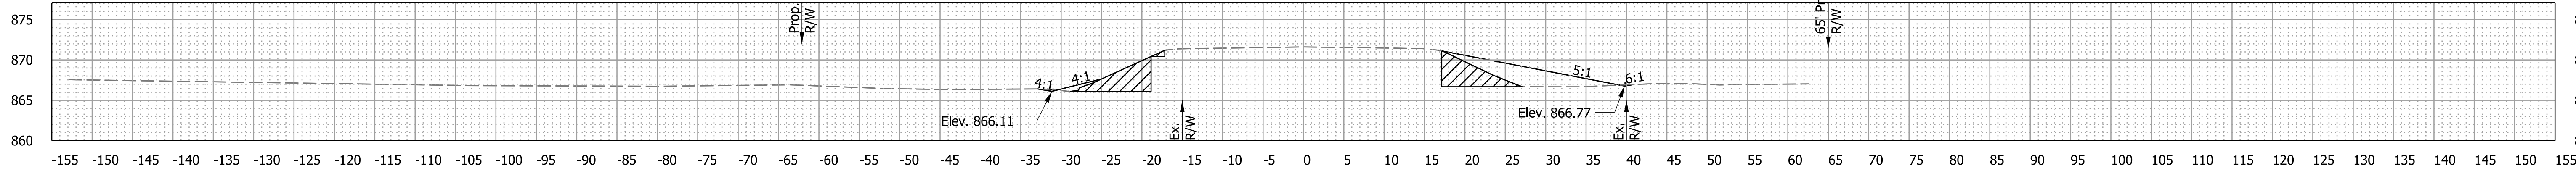

183+00.00

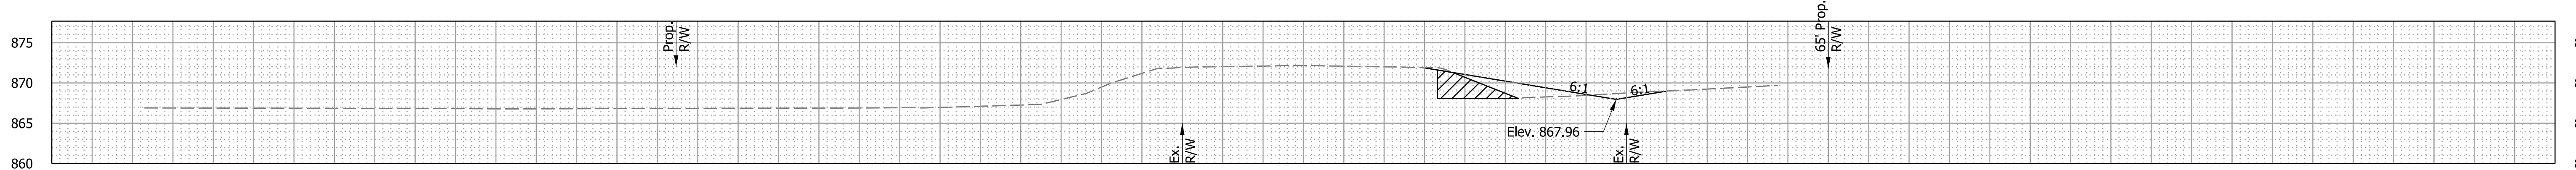


182+50.00

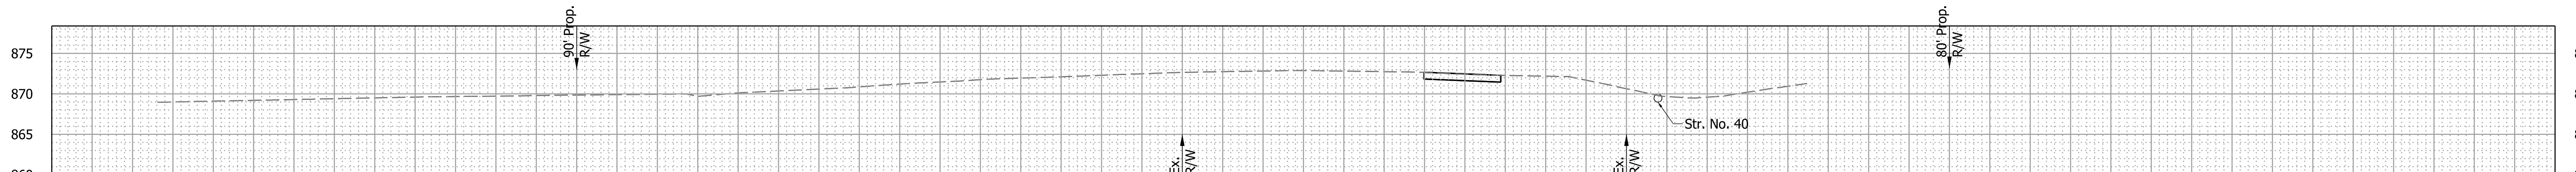

182+00.00



181+50.00

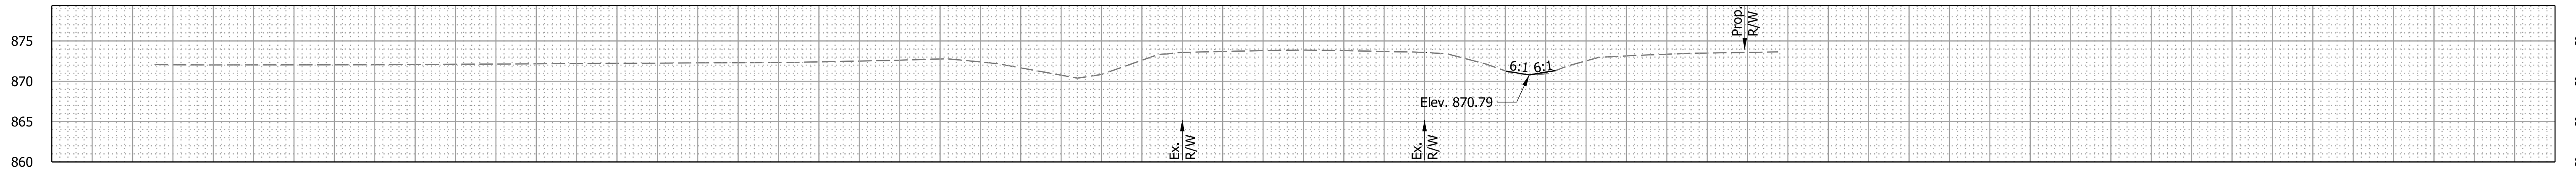


181+15.00

BEGIN CONSTRUCTION
181+15.00 "A"

Plot: 12/20/2024 10:03 PM

File:
Model:A - 183+15.00 [Sheet]

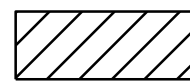

Benching

RECOMMENDED
FOR APPROVAL _____
DESIGN ENGINEER DATE

DESIGNED: MLB Dec 2024 DRAWN: MLB Dec 2024

CHECKED: KMS Dec 2024 CHECKED: KMS Dec 2024

INDIANA
DEPARTMENT OF TRANSPORTATION

CROSS SECTIONS
SR 26 - LINE "A"

SCALE

1"=10"

BRIDGE FILE

N/A

DESIGNATION

2200521

SURVEY BOOK

ELECTRONIC

CONTRACT


R-44578

SHEETS

39 of 61


PROJECT

2200521

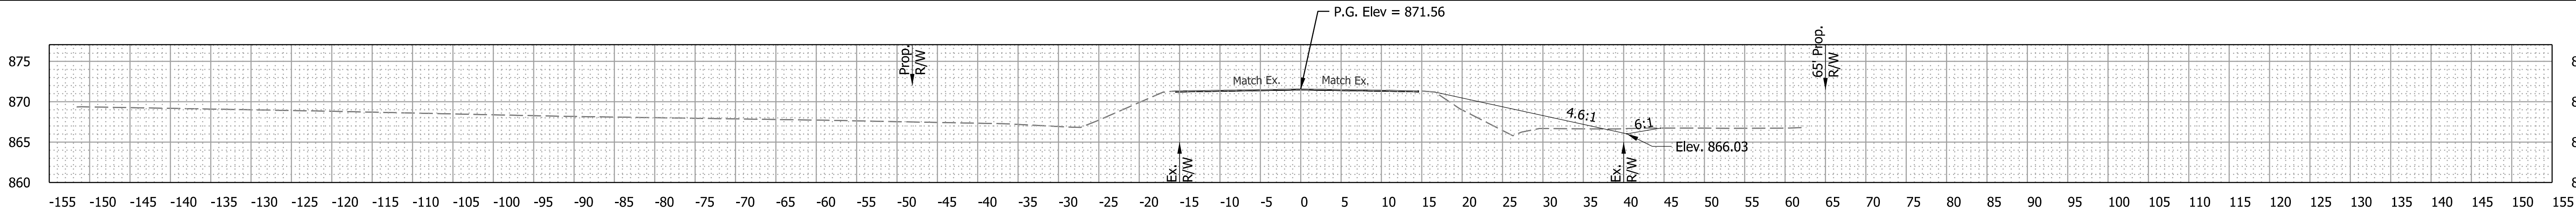


183+45.00

End Incidental Construction
183+45.00 "A"

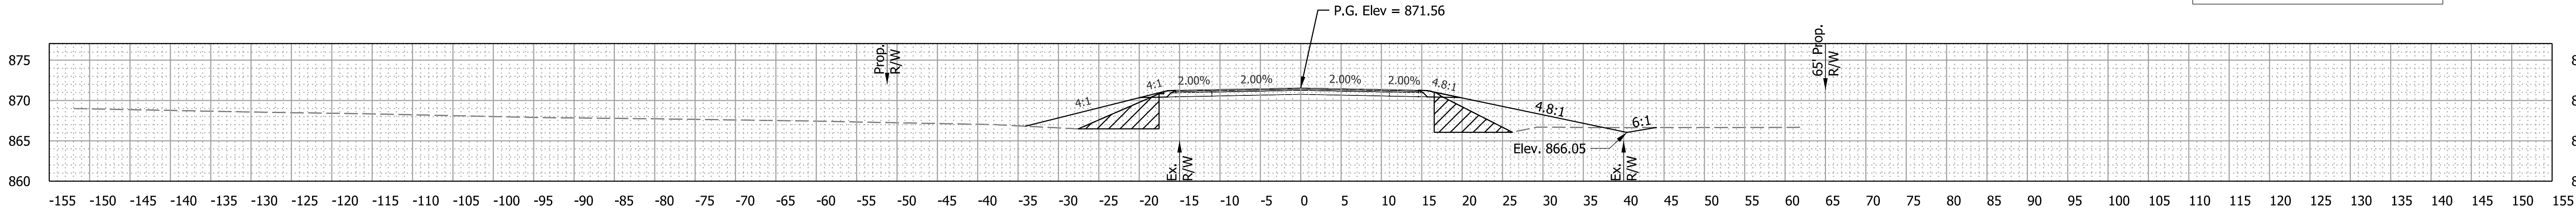


183+35.00

End Full Depth
& Begin Incidental Construction
183+35.00 "A"

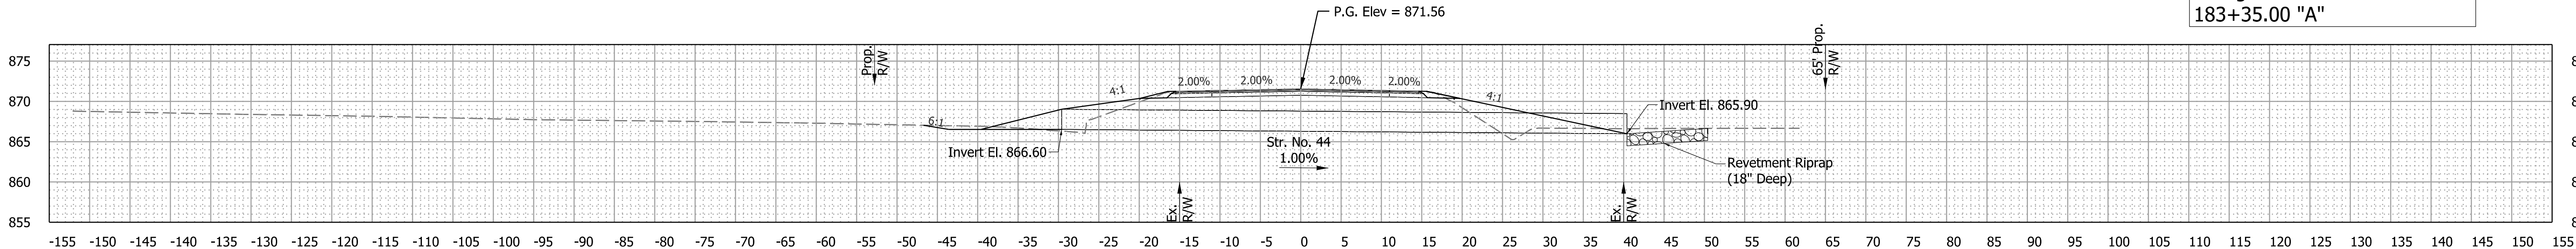


183+30.00

STR. NO. 44

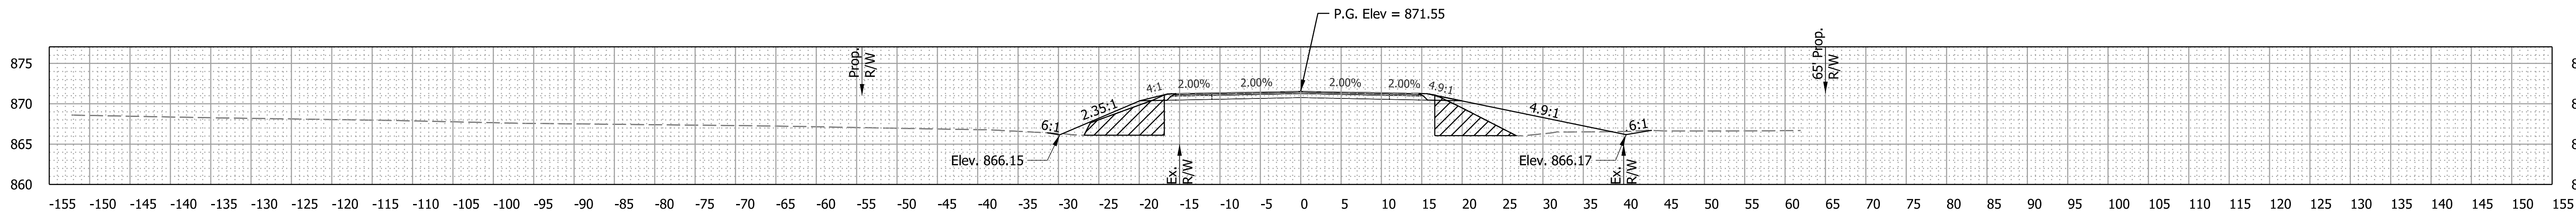

183+25.00

Begin Full Depth & End Incidental
Construction
183+25.00 "A"

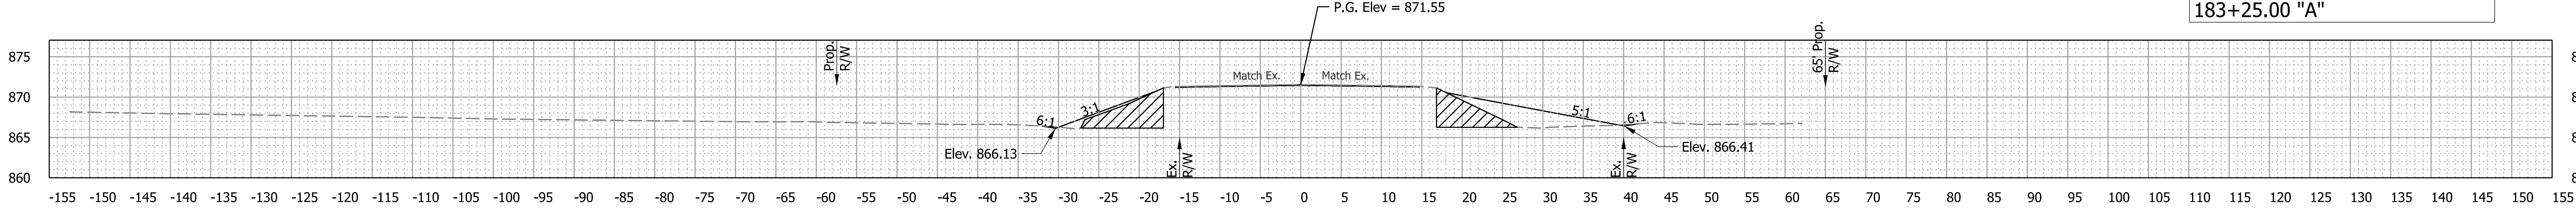


183+15.00

Begin Incidental Construction
183+15.00 "A"

Plot: 12/20/2024 10:04 PM

File:
Model:A - 183+50.00 [Sheet]

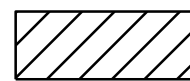

Benching

RECOMMENDED
FOR APPROVAL

DESIGN ENGINEER

DATE

DESIGNED: MLB Dec 2024

DRAWN: MLB Dec 2024

CHECKED: KMS Dec 2024

CHECKED: KMS Dec 2024

INDIANA
DEPARTMENT OF TRANSPORTATION

CROSS SECTIONS
SR 26 - LINE "A"

SCALE

1"=10"

BRIDGE FILE

N/A

DESIGNATION

2200521

SURVEY BOOK

ELECTRONIC

CONTRACT

R-44578

SHEETS


40

of


61

PROJECT

2200521

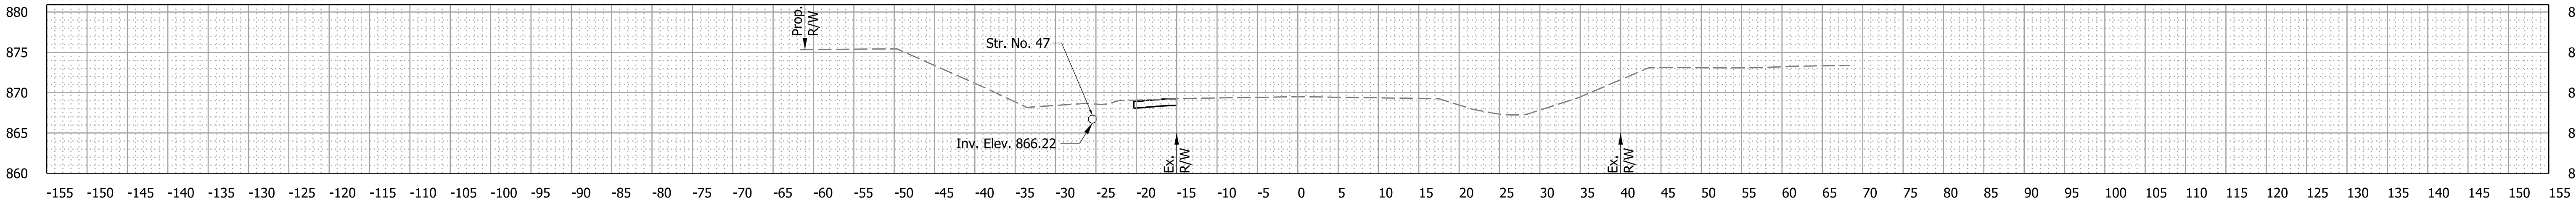


187+50.00

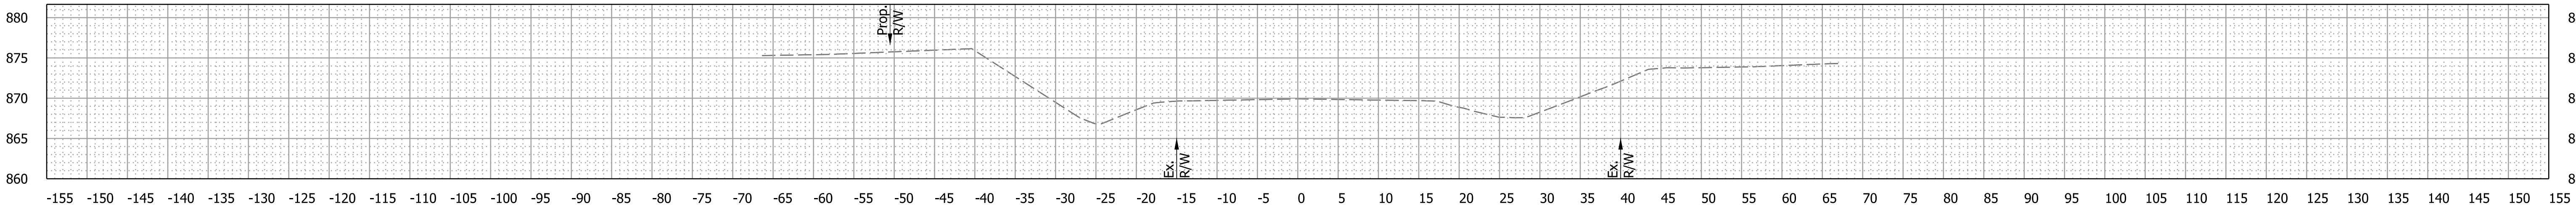


187+25.00

BEGIN CONSTRUCTION
187+25.00 "A"

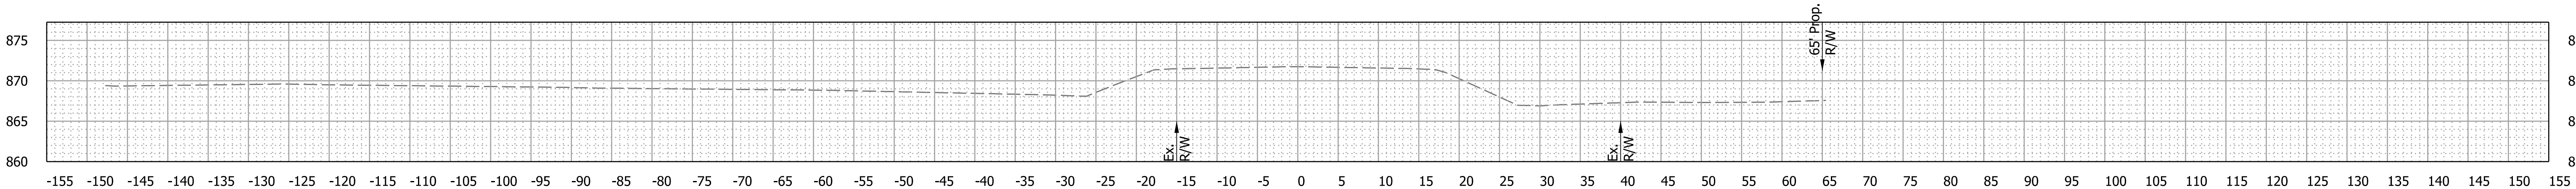


183+84.00

END CONSTRUCTION
183+84.00 "A"

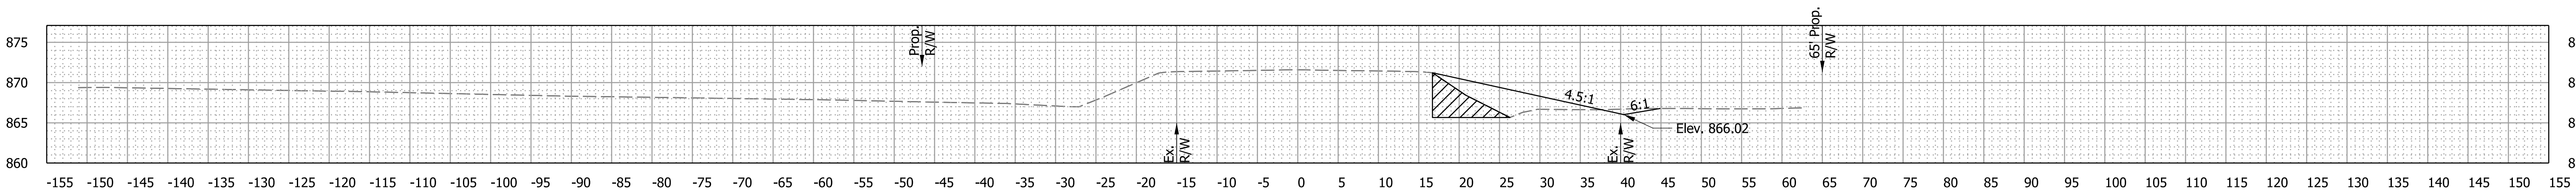

183+50.00

Plot: 12/20/2024 10:04 PM

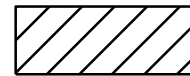

Benching

RECOMMENDED
FOR APPROVAL

DESIGN ENGINEER

DATE

DESIGNED: MLB Dec 2024

DRAWN: MLB Dec 2024

CHECKED: KMS Dec 2024

CHECKED: KMS Dec 2024

INDIANA
DEPARTMENT OF TRANSPORTATION

CROSS SECTIONS
SR 26 - LINE "A"

SCALE

1"=10"

BRIDGE FILE

N/A

DESIGNATION

2200521

SURVEY BOOK

ELECTRONIC

CONTRACT

R-44578

SHEETS




41

of


61

PROJECT

2200521

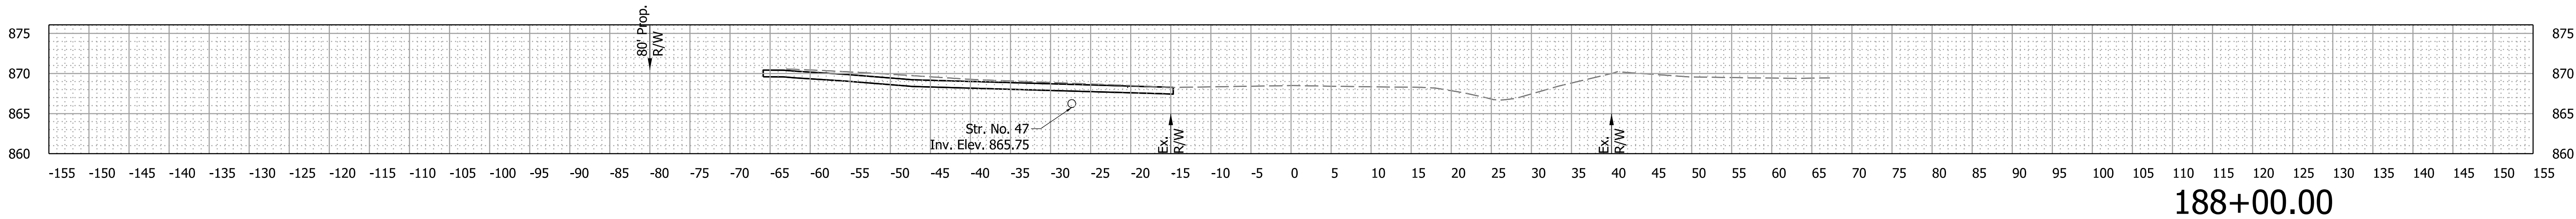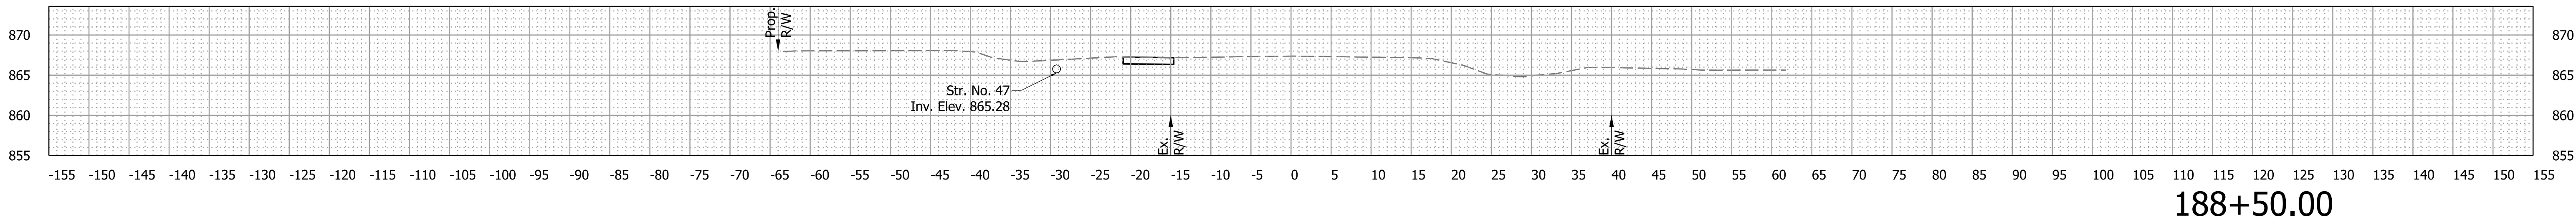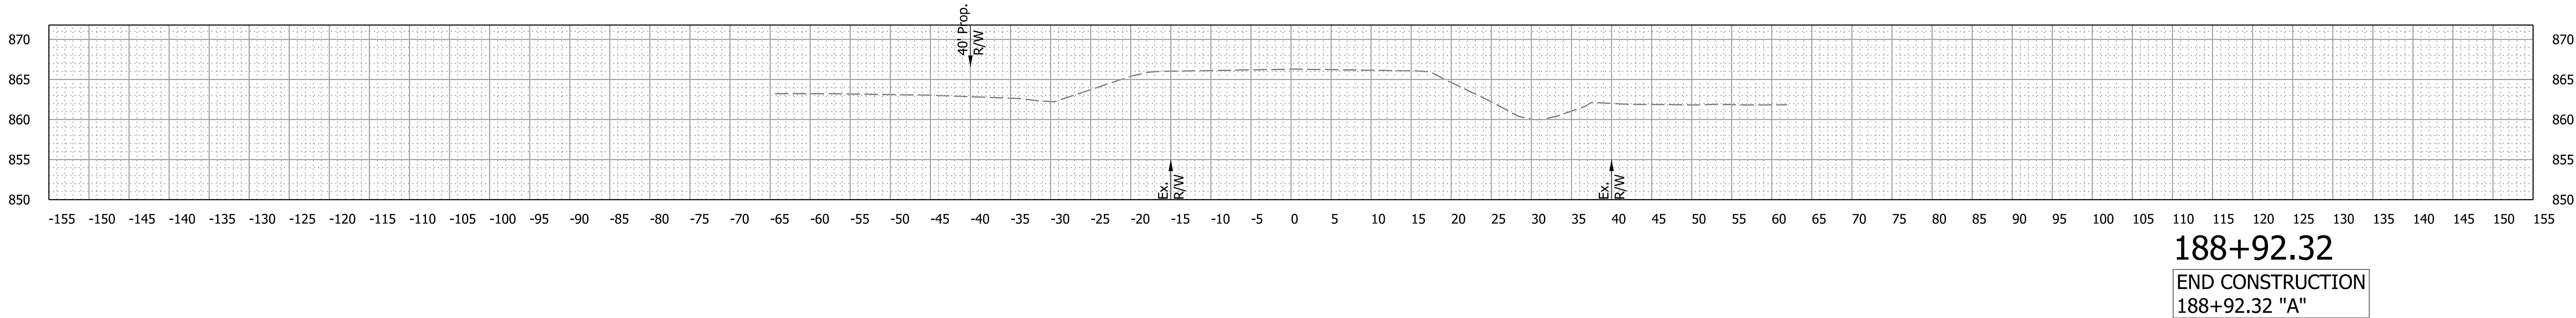

Plot: 12/20/2024 10:04 PM

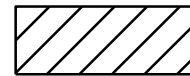

Benching

RECOMMENDED
FOR APPROVAL

DESIGN ENGINEER

DATE

DESIGNED: MLB Dec 2024

DRAWN: MLB Dec 2024

CHECKED: KMS Dec 2024

CHECKED: KMS Dec 2024

INDIANA
DEPARTMENT OF TRANSPORTATION

CROSS SECTIONS
SR 26 - LINE "A"

SCALE

1"=10"

BRIDGE FILE

N/A

DESIGNATION

2200521

SURVEY BOOK

ELECTRONIC

CONTRACT

R-44578

SHEETS


42

of

61


PROJECT

2200521

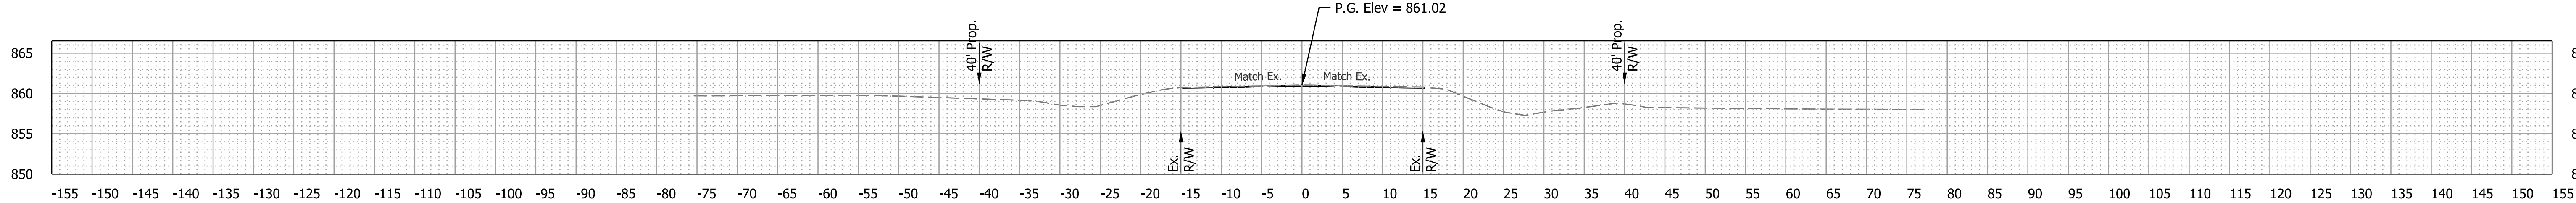


201+70.00

End Incidental Construction
201+70.00 "A"

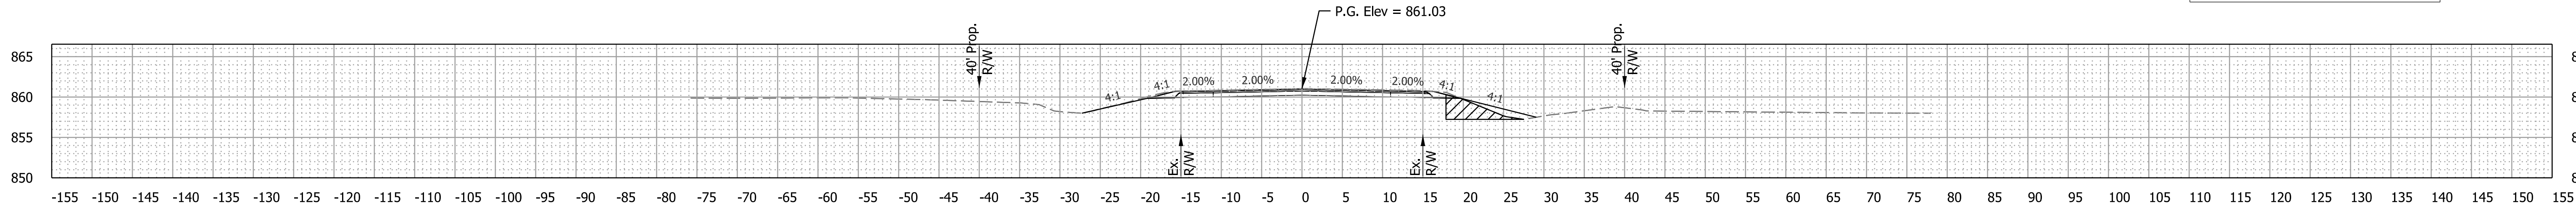


201+60.00

END CONSTRUCTION
201+60.00 "A"

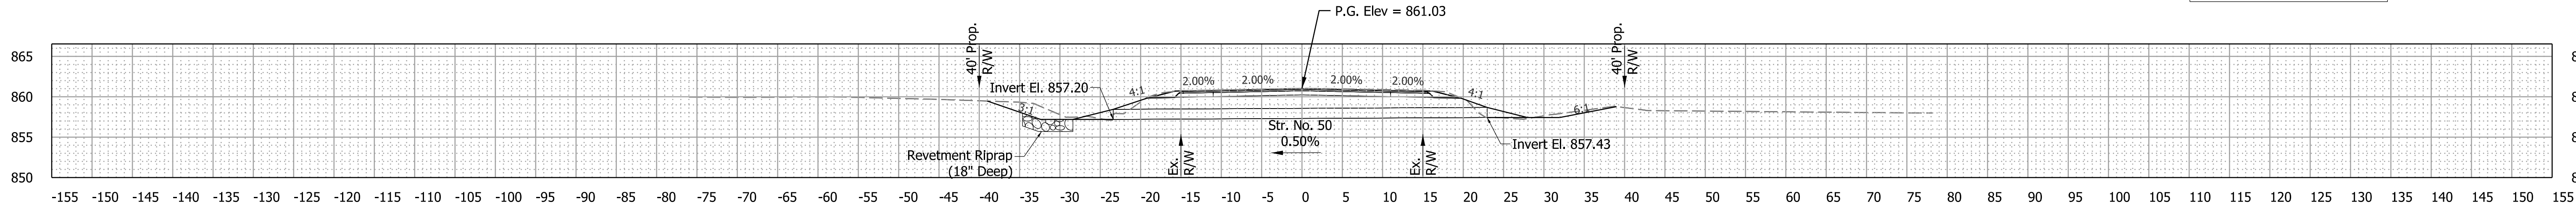


201+54.50

STR. NO. 50

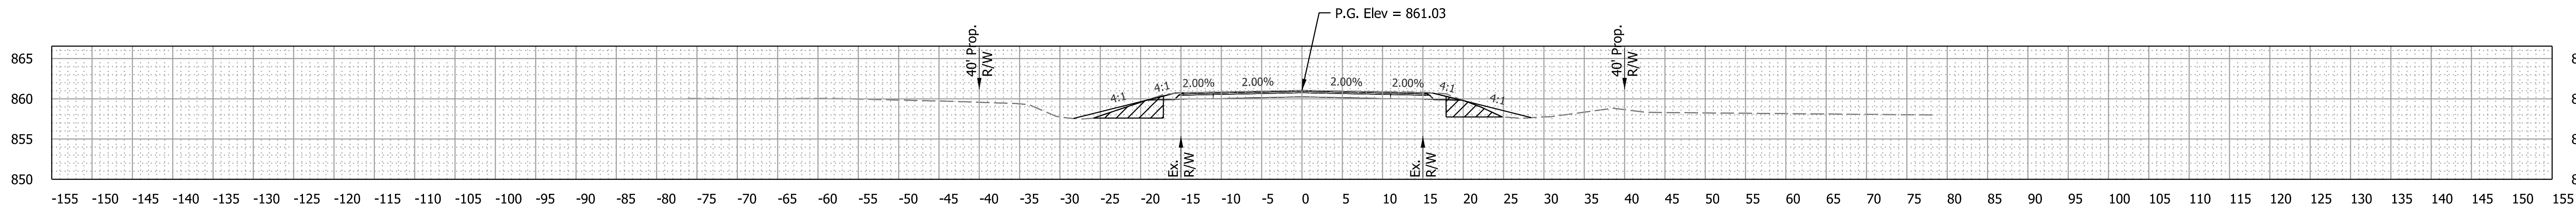

201+50.00

BEGIN CONSTRUCTION
201+50.00 "A"

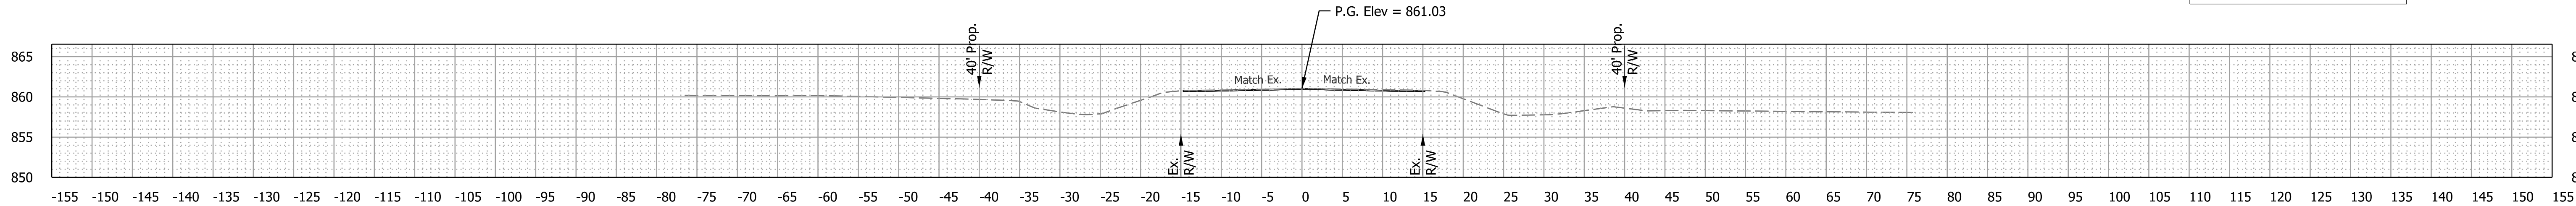


201+40.00

Begin Incidental Construction
201+40.00 "A"

Plot: 12/20/2024 10:04 PM

File:
Model:A - 240+16.16 [Sheet]

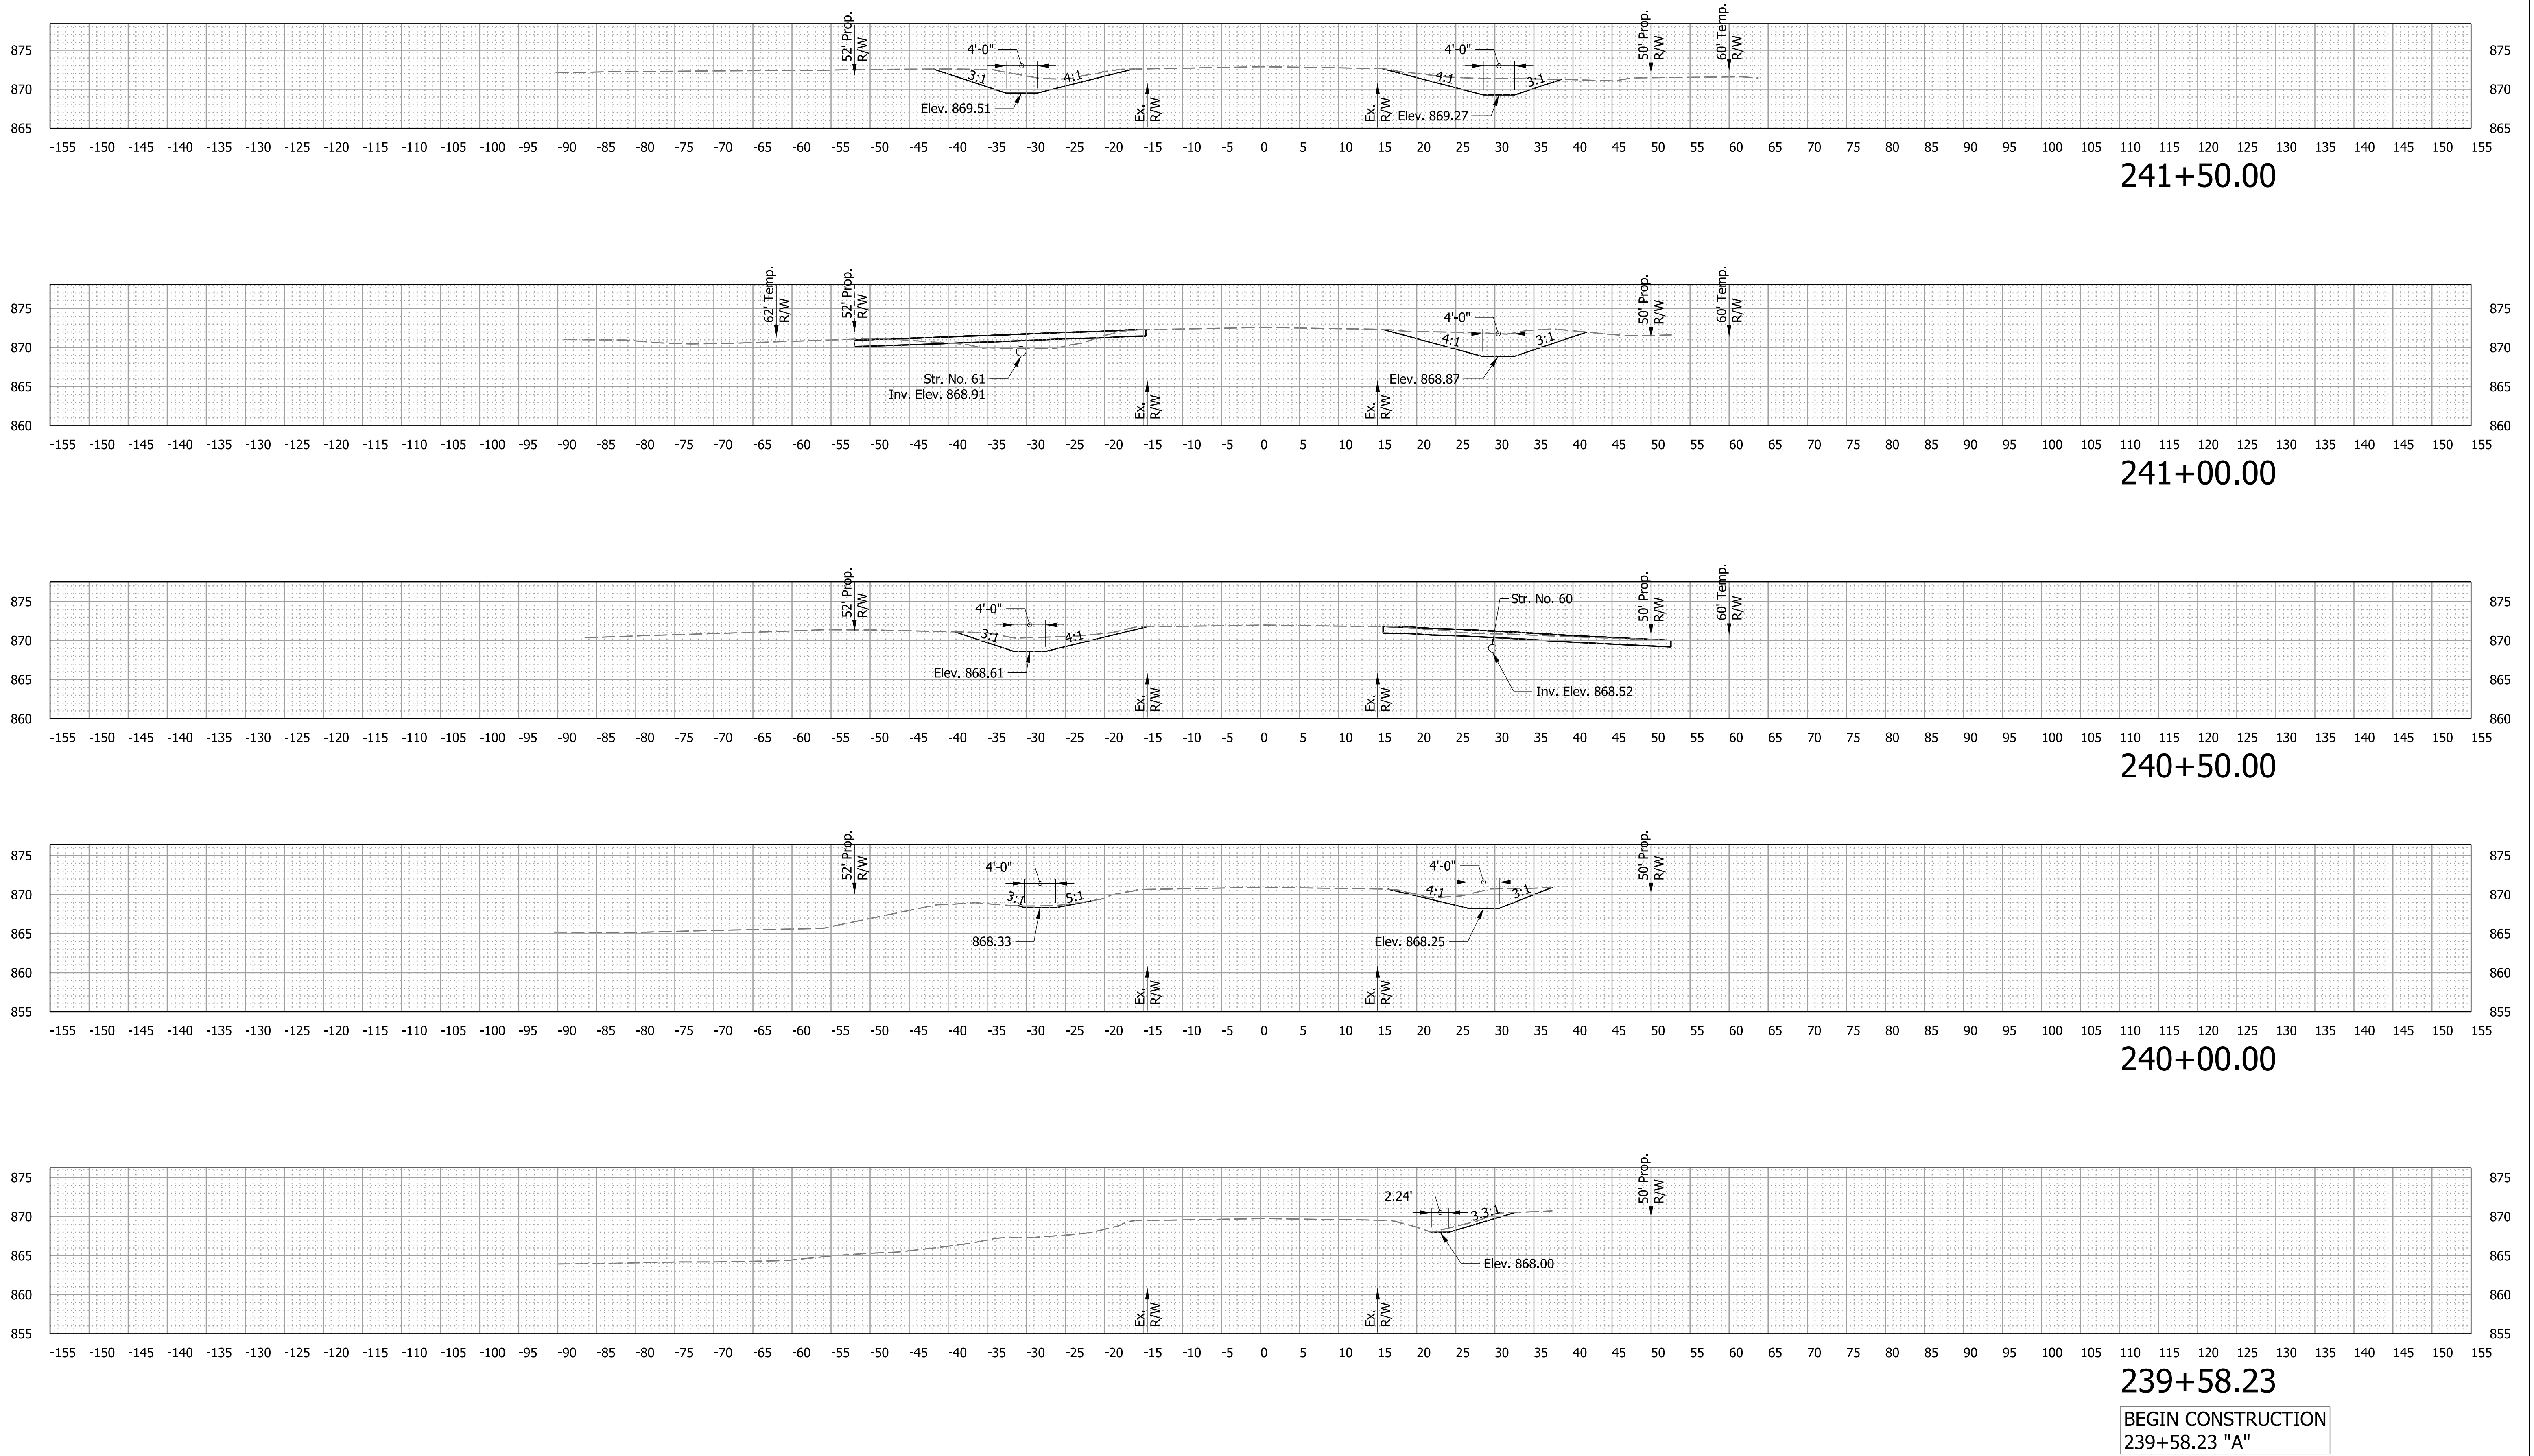

RECOMMENDED
FOR APPROVAL

DESIGN ENGINEER

DATE

DESIGNED: MLB Dec 2024 DRAWN: MLB Dec 2024

CHECKED: KMS Dec 2024 CHECKED: KMS Dec 2024

INDIANA
DEPARTMENT OF TRANSPORTATION

CROSS SECTIONS
SR 26 - LINE "A"

SCALE

1"=10"

BRIDGE FILE

N/A

DESIGNATION

2200521

SURVEY BOOK

ELECTRONIC

CONTRACT

R-44578

SHEETS


43 of 61

PROJECT

2200521

Plot: 12/20/2024 10:04 PM

File:
Model:A - 242+50.00 [Sheet]

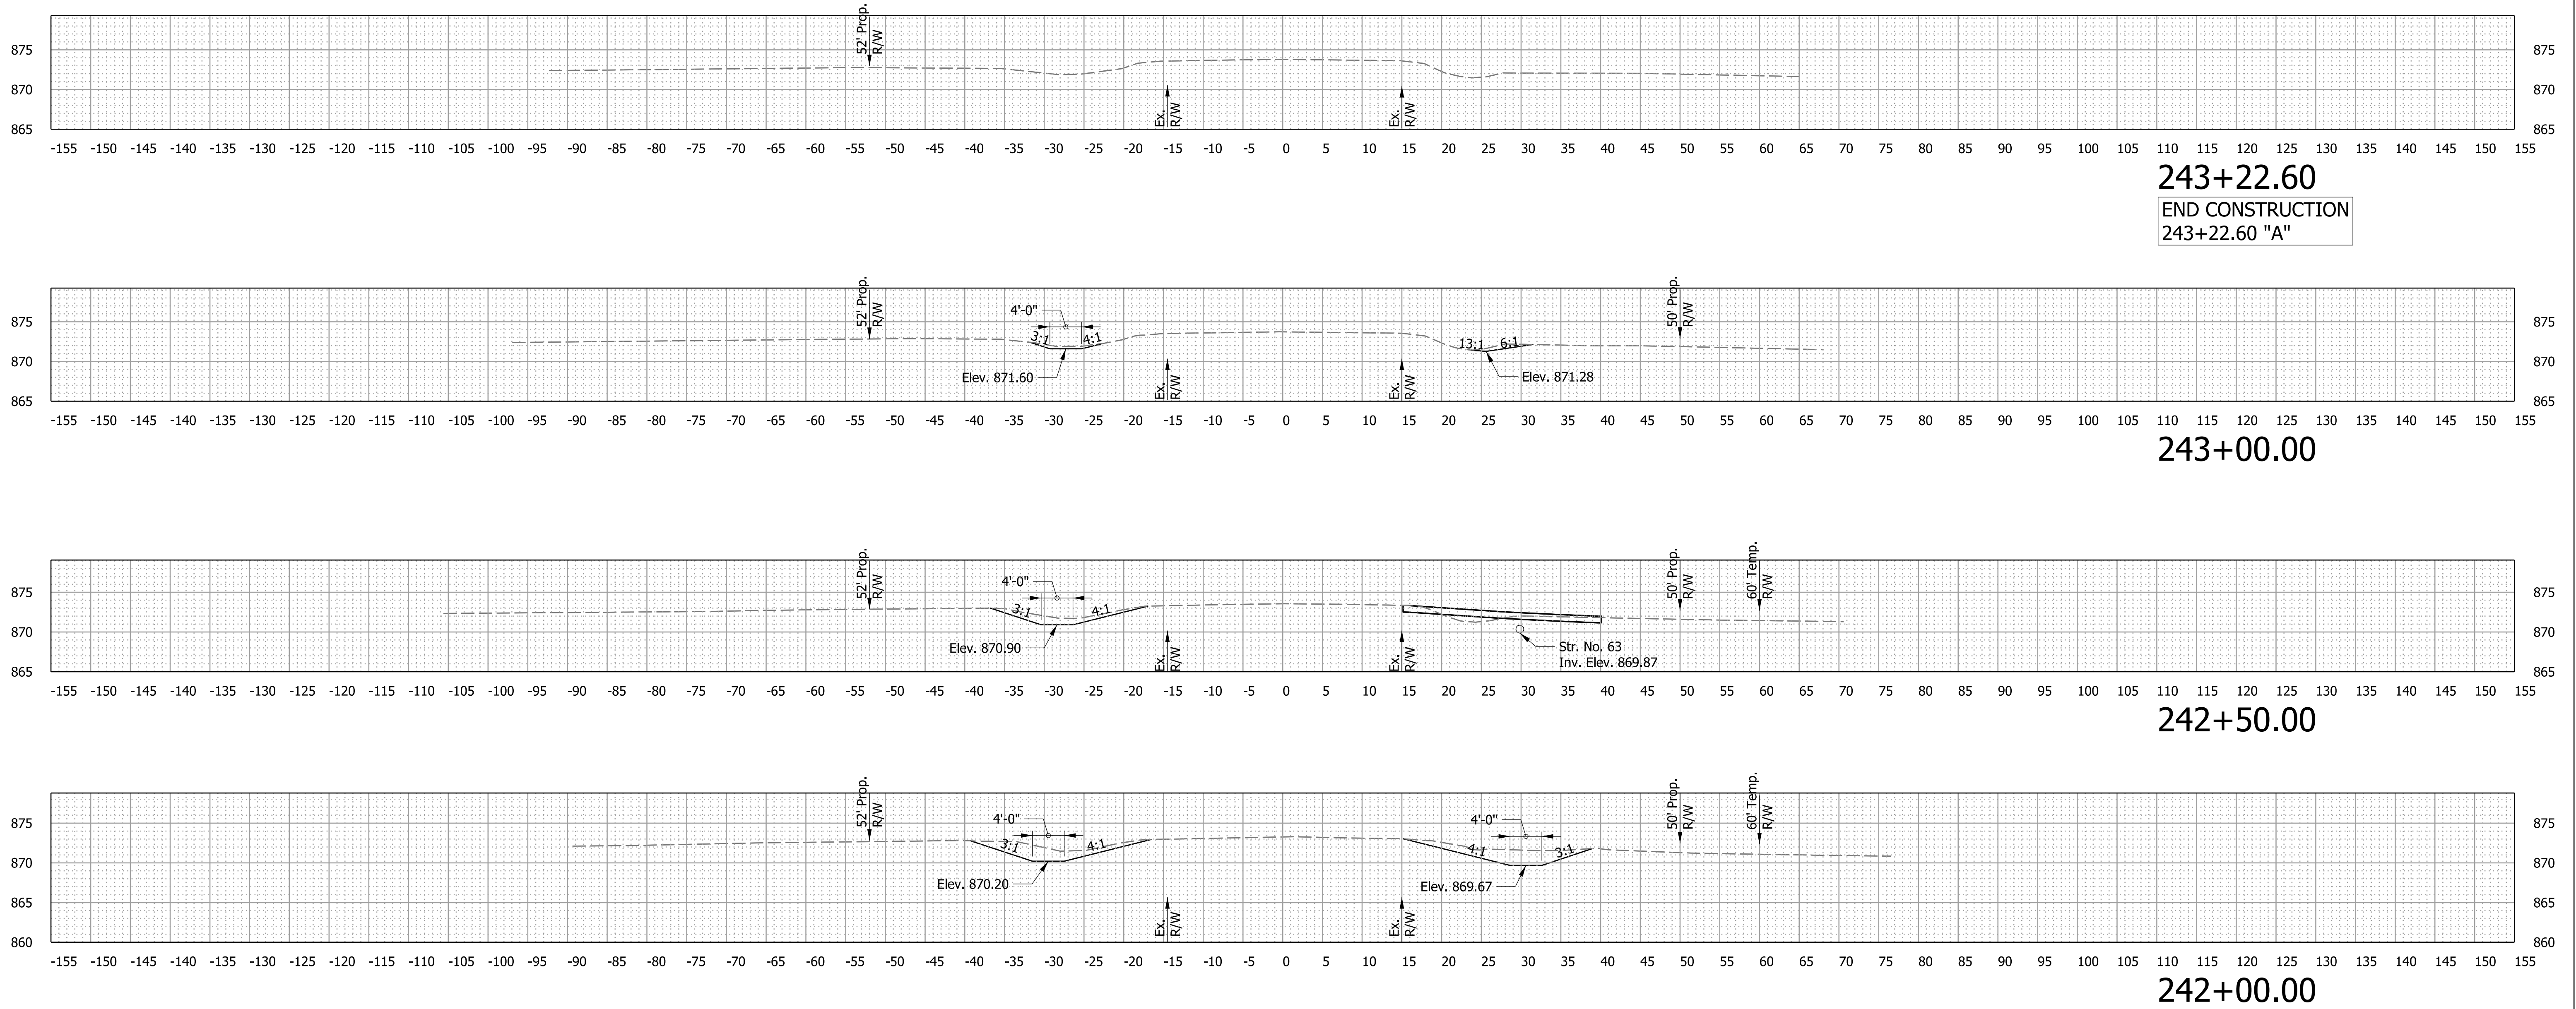

RECOMMENDED FOR APPROVAL _____		DESIGN ENGINEER _____		DATE _____	
DESIGNED: _____	MLB	Dec 2024	DRAWN: _____	MLB	Dec 2024
CHECKED: _____	KMS	Dec 2024	CHECKED: _____	KMS	Dec 2024


INDIANA
DEPARTMENT OF TRANSPORTATION

CROSS SECTIONS
SR 26 - LINE "A"

SCALE 1"=10"	BRIDGE FILE N/A		
	DESIGNATION 2200521		
SURVEY BOOK	SHEETS		
ELECTRONIC	44	of	61
CONTRACT R-44578	PROJECT 2200521		

Plot: 12/20/2024 10:04 PM

File:
Model:A - 260+13.13 [Sheet]

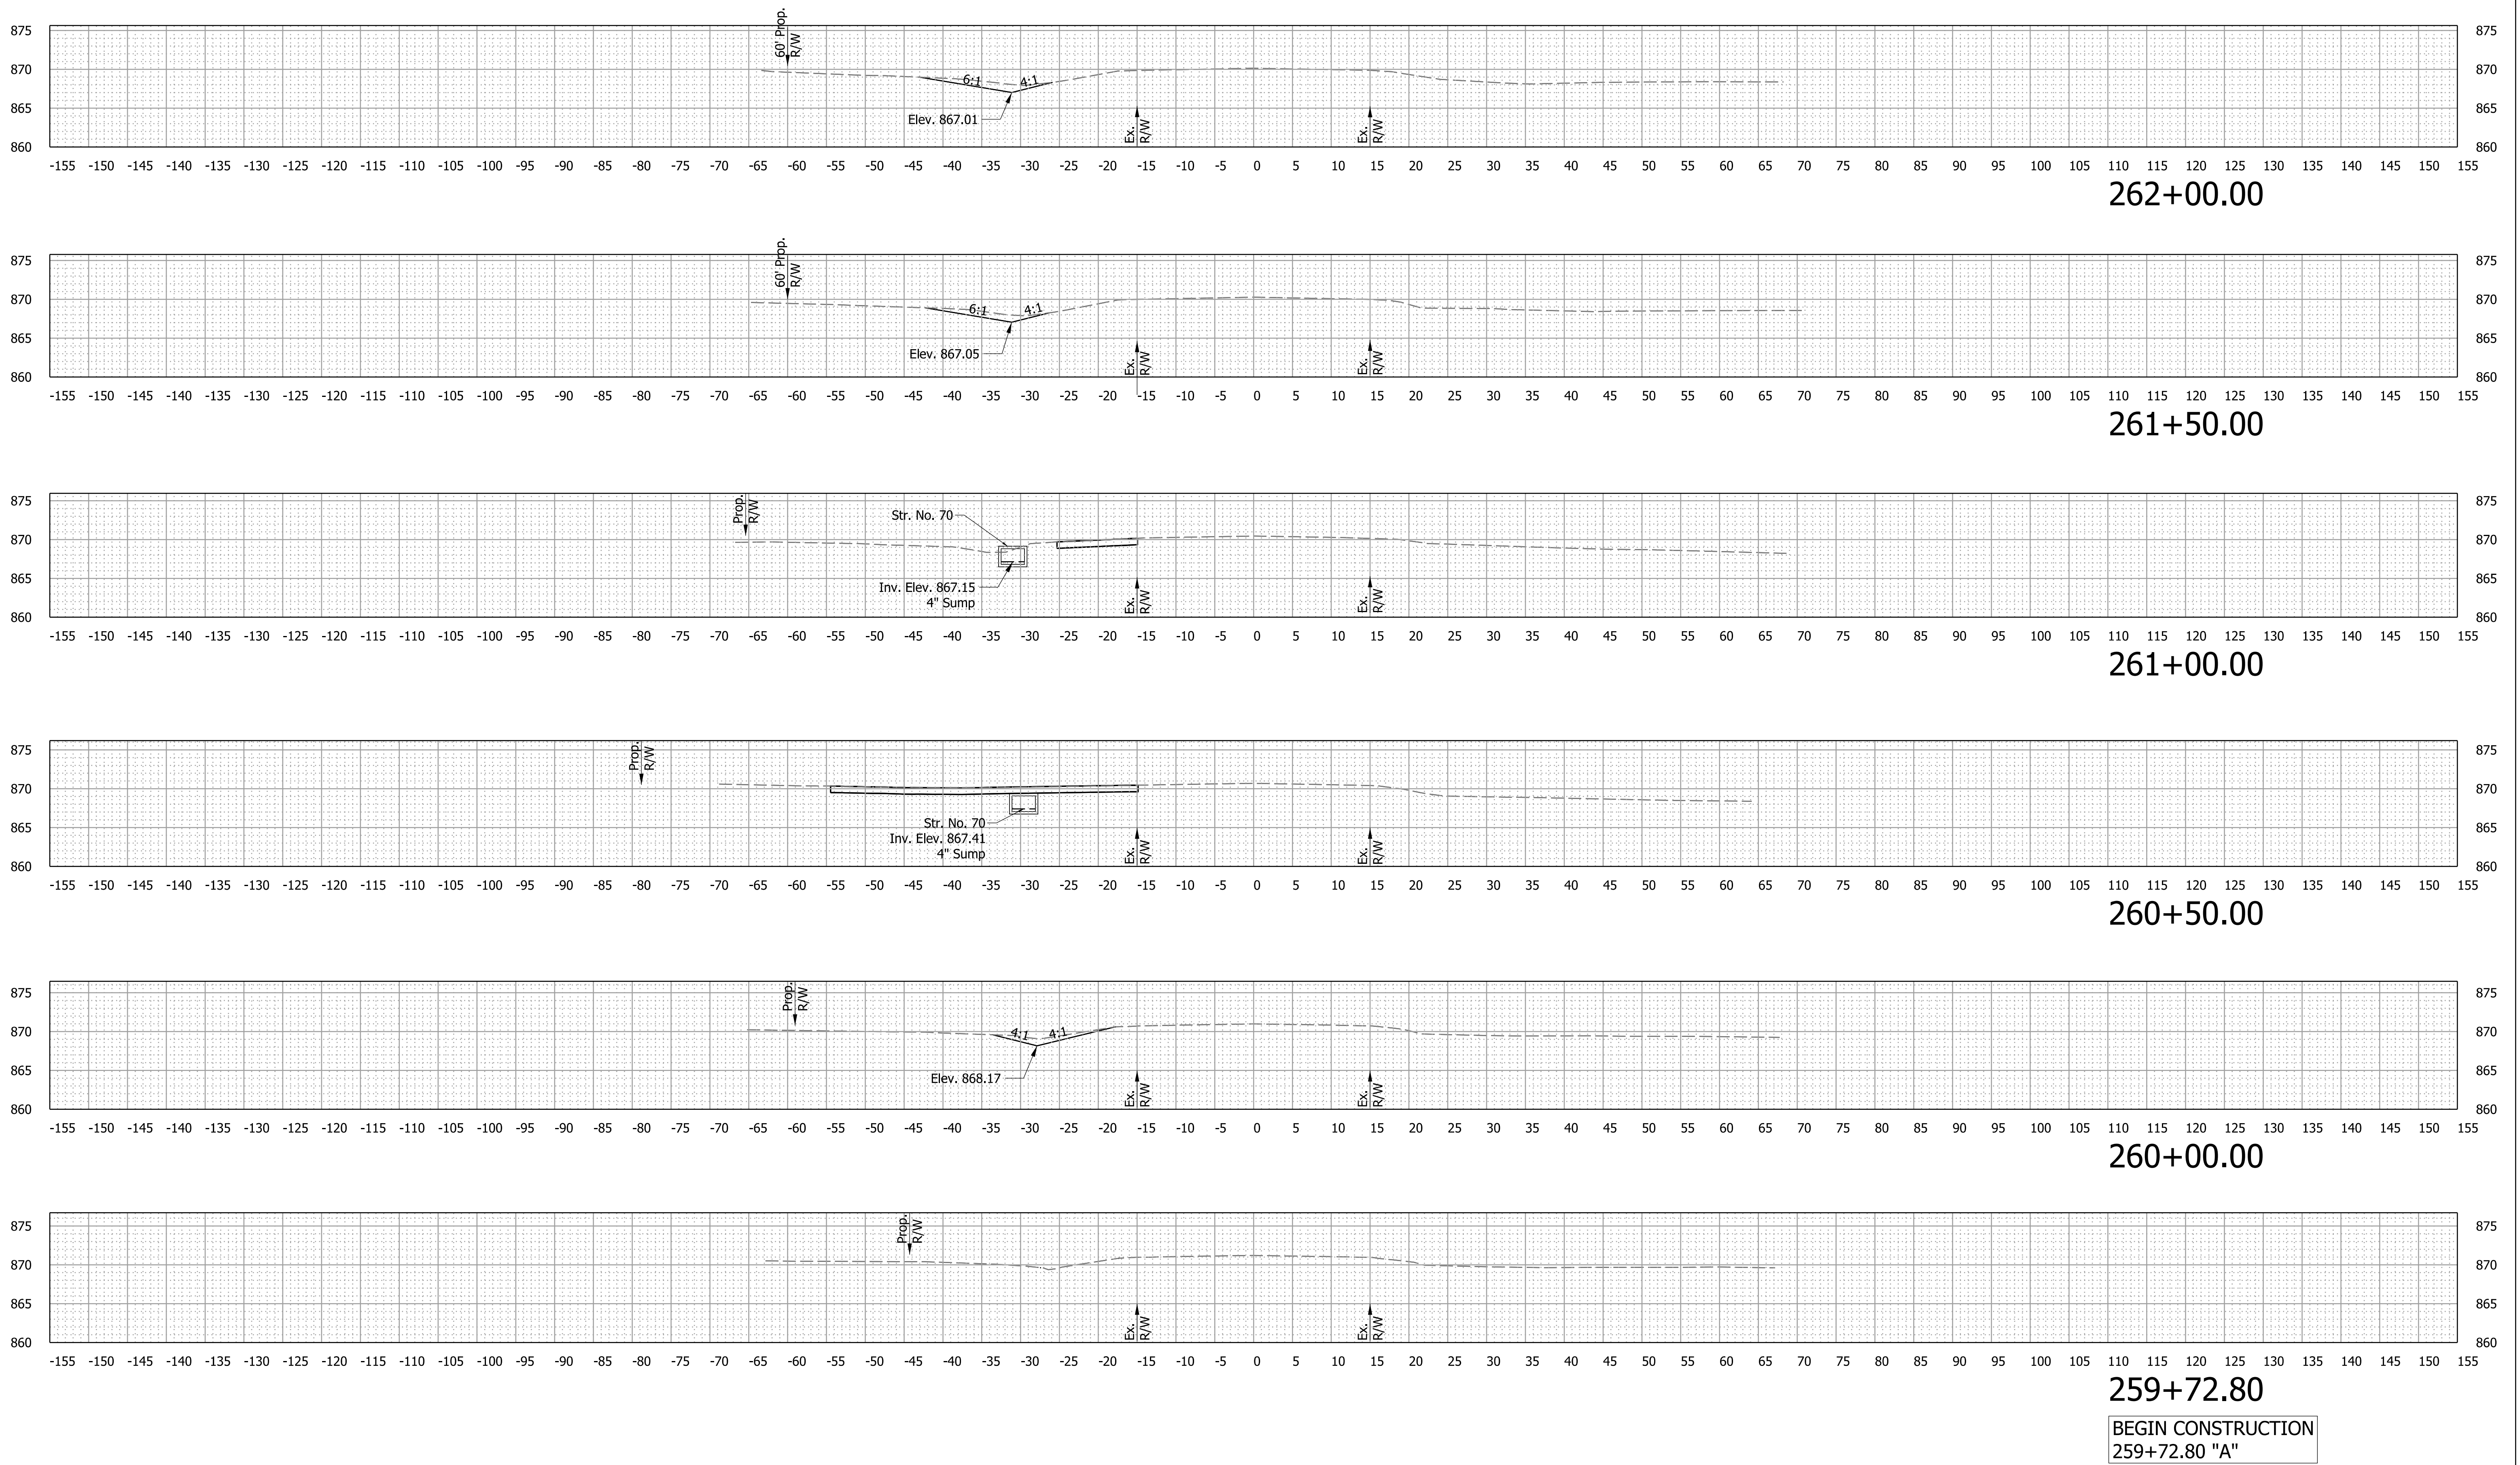

RECOMMENDED FOR APPROVAL	DESIGN ENGINEER	DATE
-----------------------------	-----------------	------


DESIGNED: MLB	Dec 2024	DRAWN: MLB	Dec 2024
---------------	----------	------------	----------

CHECKED: KMS	Dec 2024	CHECKED: KMS	Dec 2024
--------------	----------	--------------	----------


INDIANA
DEPARTMENT OF TRANSPORTATION

CROSS SECTIONS
SR 26 - LINE "A"


SCALE 1"=10"	BRIDGE FILE N/A		
	DESIGNATION 2200521		
SURVEY BOOK	SHEETS		
ELECTRONIC	45	of	61
CONTRACT R-44578	PROJECT 2200521		

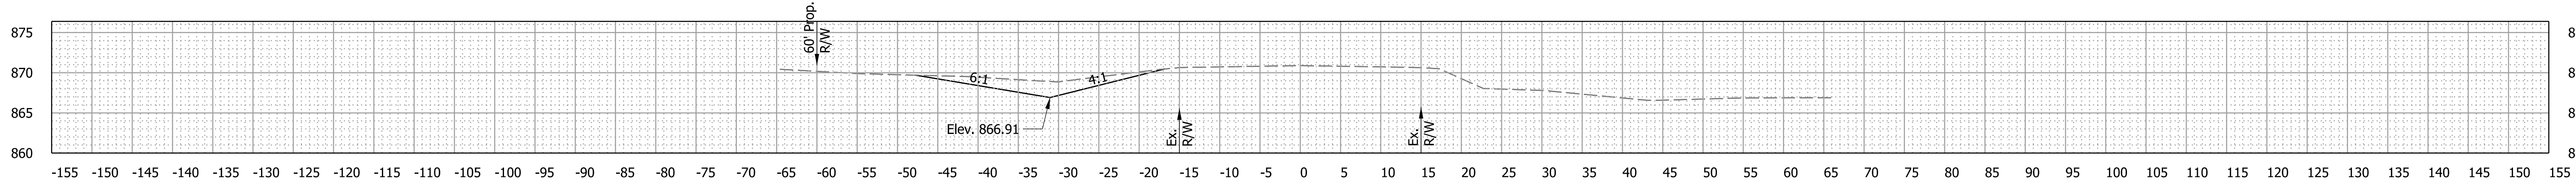


264+50.00

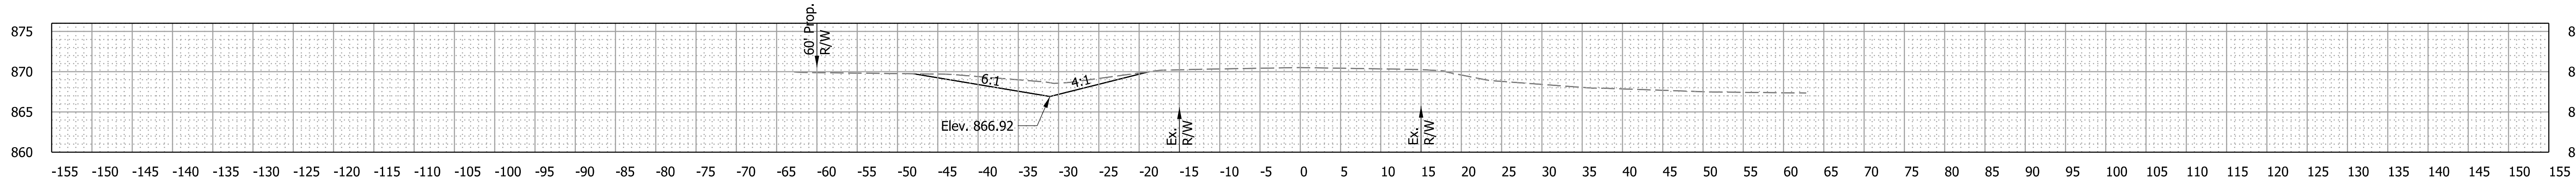


264+00.00

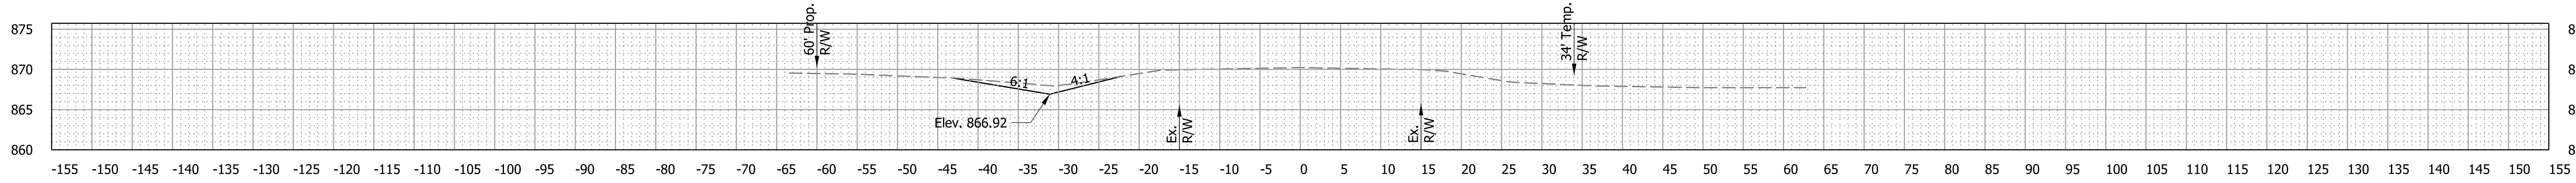

263+50.00

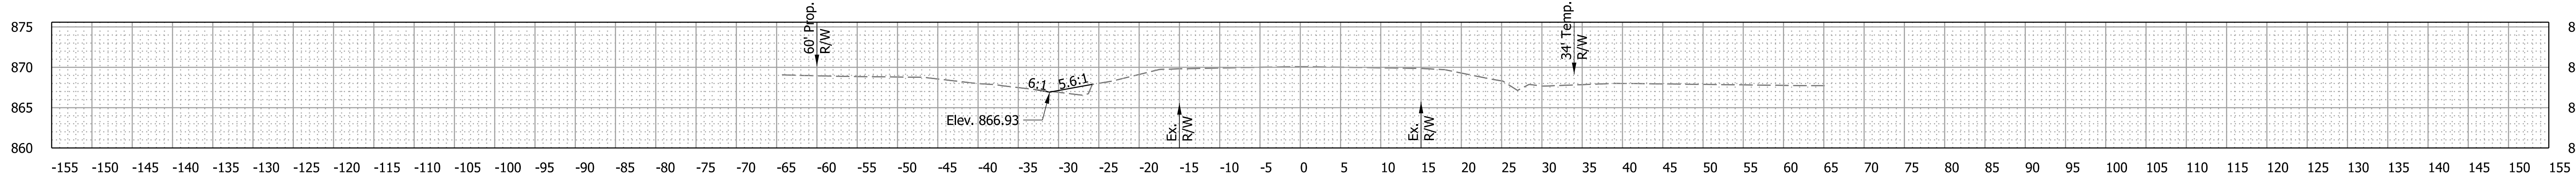

263+00.00

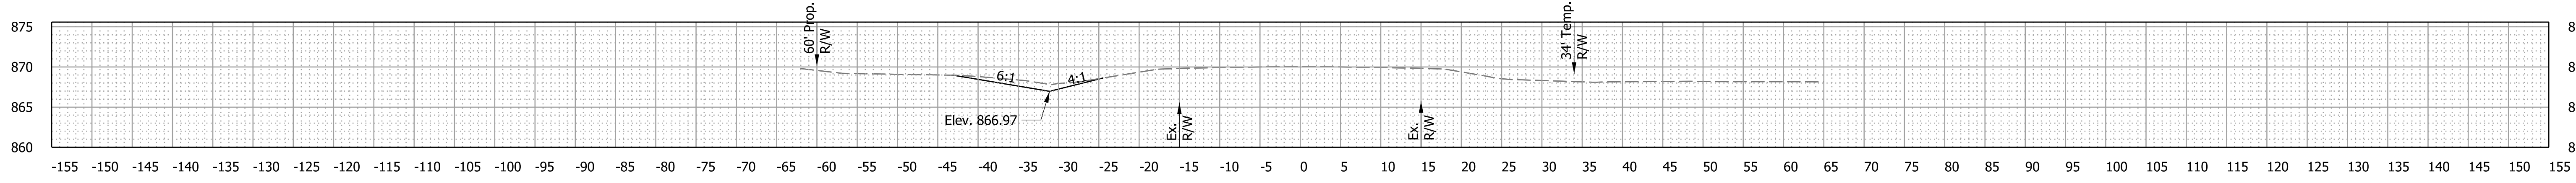

262+50.00

RECOMMENDED
FOR APPROVAL _____
DESIGN ENGINEER DATE

DESIGNED: MLB Dec 2024 DRAWN: MLB Dec 2024

CHECKED: KMS Dec 2024 CHECKED: KMS Dec 2024

INDIANA
DEPARTMENT OF TRANSPORTATION

CROSS SECTIONS
SR 26 - LINE "A"

SCALE 1"=10"	BRIDGE FILE N/A	
	DESIGNATION 2200521	
SURVEY BOOK	SHEETS	
ELECTRONIC	46	of 61
CONTRACT R-44578	PROJECT 2200521	




RECOMMENDED FOR APPROVAL			DESIGN ENGINEER		DATE
DESIGNED: MLB Dec 2024			DRAWN: MLB Dec 2024		
CHECKED: KMS Dec 2024			CHECKED: KMS Dec 2024		

INDIANA
DEPARTMENT OF TRANSPORTATION

CROSS SECTIONS
SR 26 - LINE "A"

SCALE	BRIDGE FILE		
1"=10"	N/A		
	DESIGNATION		
	2200521		
SURVEY BOOK	SHEETS		
ELECTRONIC	47	of	61
CONTRACT	PROJECT		
R-44578	2200521		

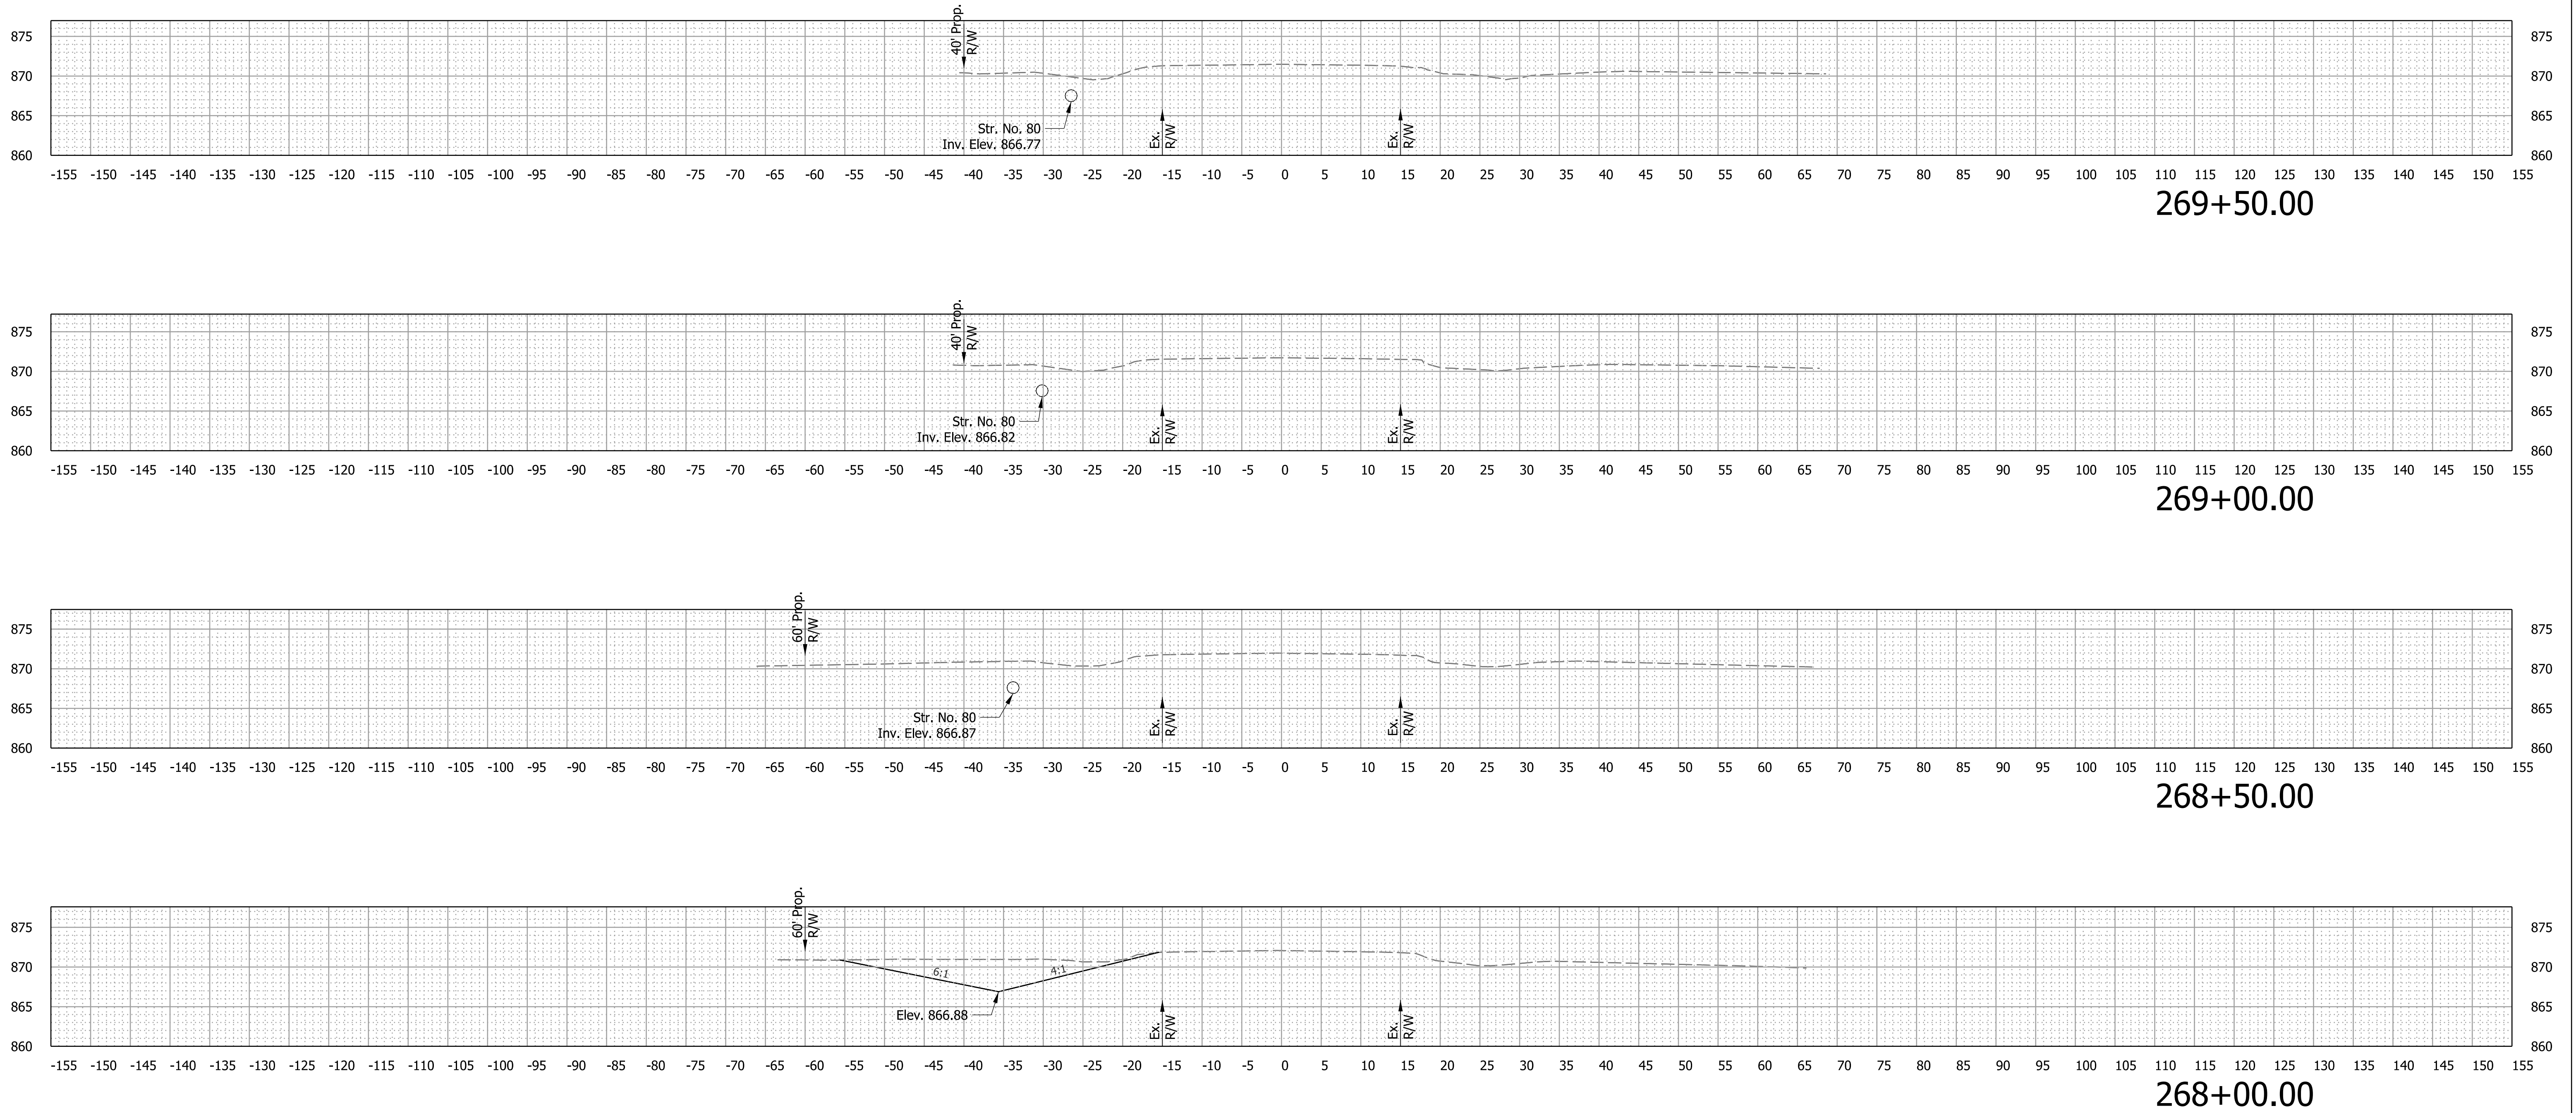

RECOMMENDED FOR APPROVAL			
DESIGN ENGINEER		DATE	
DESIGNED: MLB	Dec 2024	DRAWN: MLB	Dec 2024
CHECKED: KMS	Dec 2024	CHECKED: KMS	Dec 2024


INDIANA
DEPARTMENT OF TRANSPORTATION

CROSS SECTIONS
SR 26 - LINE "A"

SCALE	BRIDGE FILE		
1"=10"	N/A		
	DESIGNATION		
	2200521		
SURVEY BOOK	SHEETS		
ELECTRONIC	48	of	61
CONTRACT	PROJECT		
R-44578	2200521		

Plot: 12/20/2024 10:04 PM

File:
Model:A - 269+92.00 [Sheet]

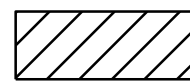

Benching

RECOMMENDED
FOR APPROVAL _____
DESIGN ENGINEER DATE

DESIGNED: MLB Dec 2024 DRAWN: MLB Dec 2024

CHECKED: KMS Dec 2024 CHECKED: KMS Dec 2024

INDIANA
DEPARTMENT OF TRANSPORTATION

CROSS SECTIONS
SR 26 - LINE "A"

SCALE

1"=10"

BRIDGE FILE

N/A

DESIGNATION

2200521

SURVEY BOOK

ELECTRONIC

CONTRACT


R-44578

SHEETS

49 of 61


PROJECT

2200521

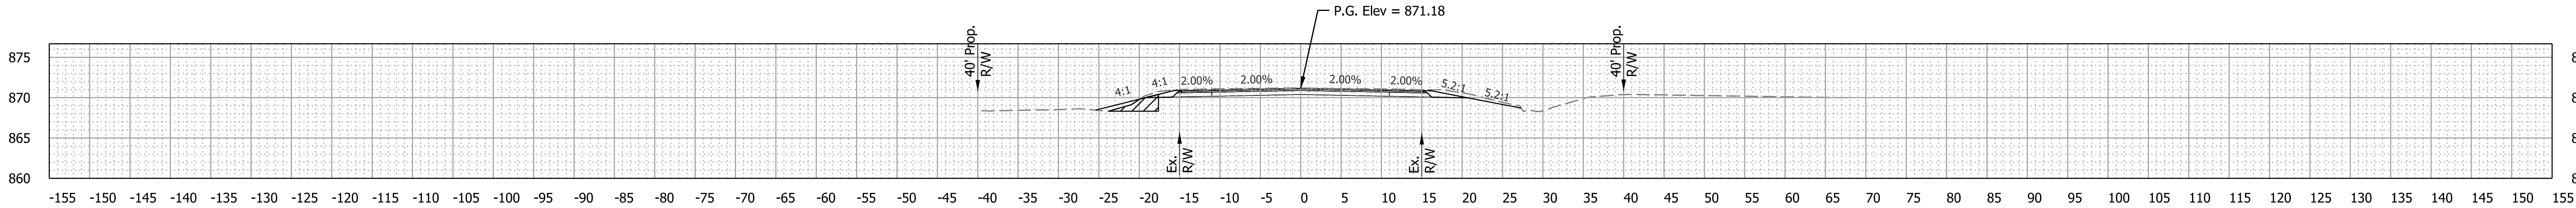


270+12.00

END CONSTRUCTION
270+12.00 "A"

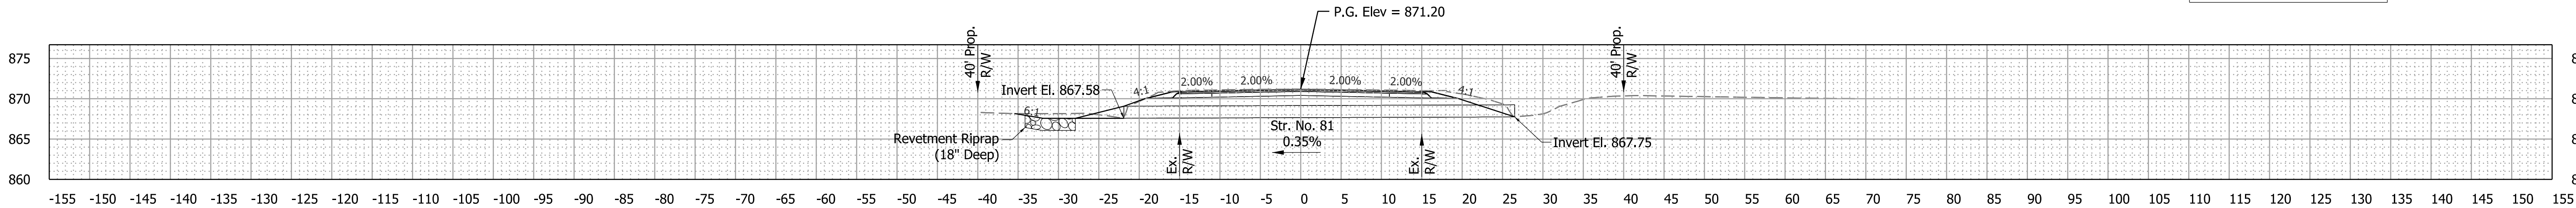


270+07.96

STR. NO. 81

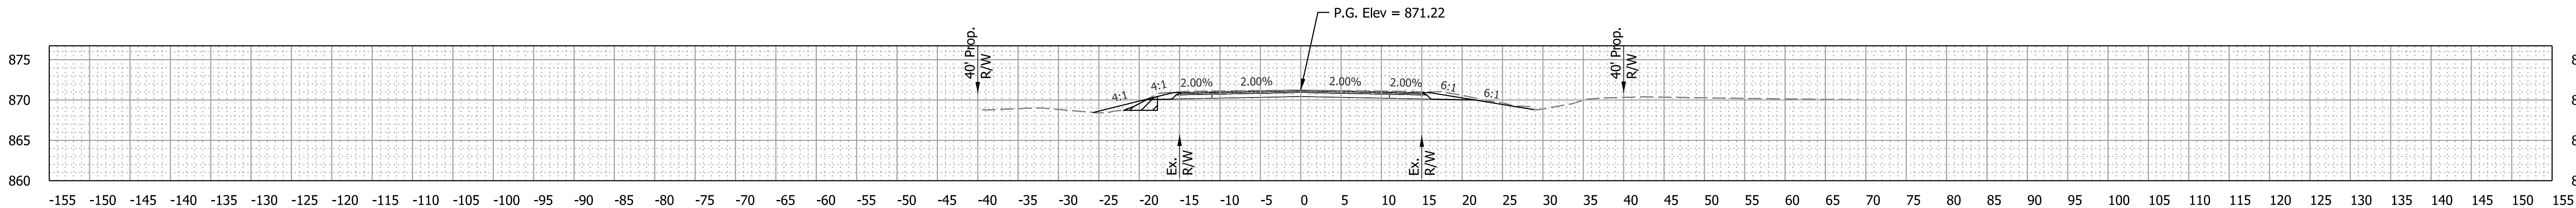


270+02.00

BEGIN FULL DEPTH
270+02.00 "A"

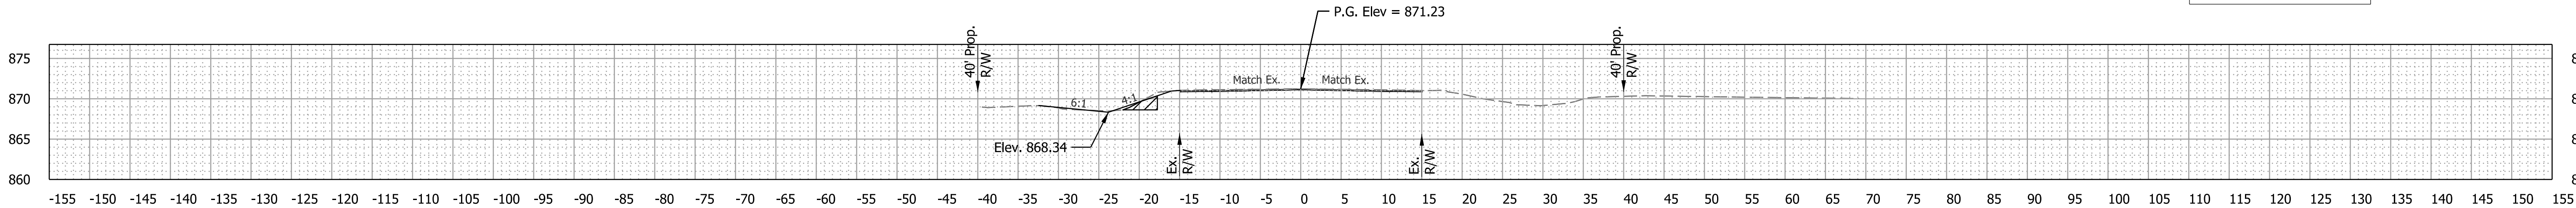

270+00.00

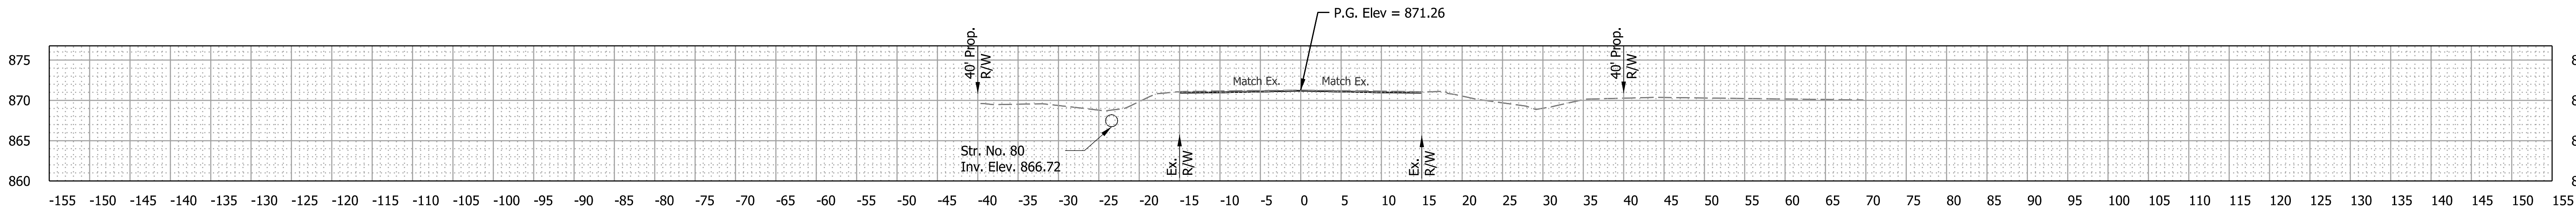


269+92.00

Begin Incidental Construction
269+92.00 "A"

Plot: 12/20/2024 10:04 PM

File:
Model: A - 270+22.00 [Sheet]

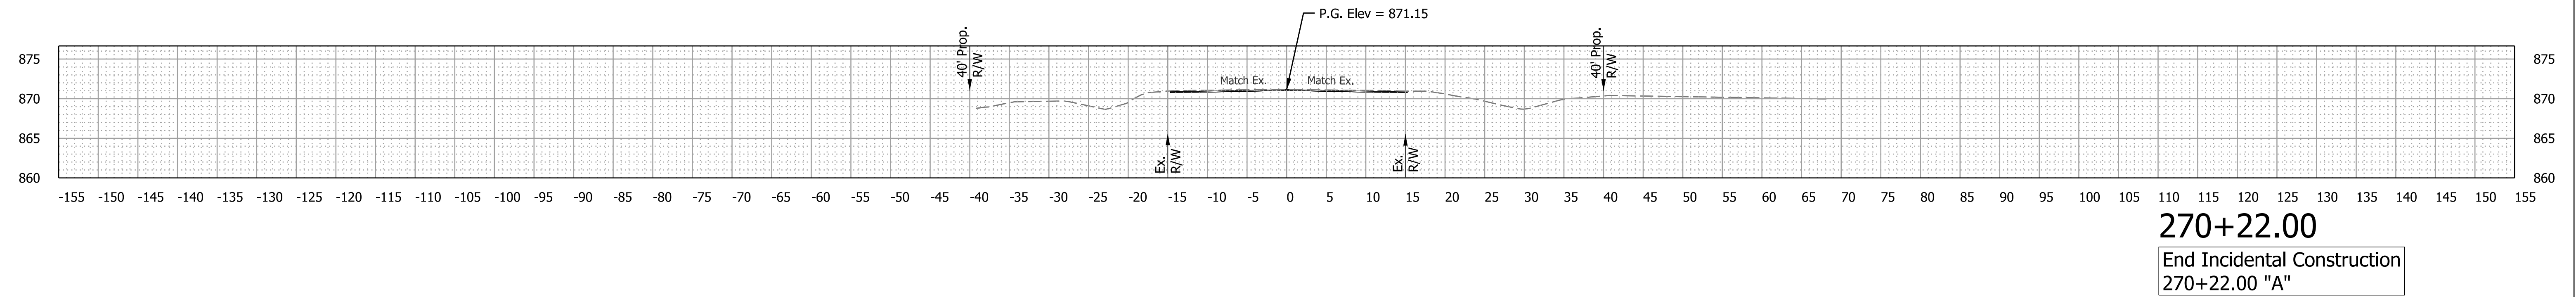

RECOMMENDED
FOR APPROVAL

DESIGN ENGINEER

DATE

DESIGNED: MLB Dec 2024

DRAWN: MLB Dec 2024

CHECKED: KMS Dec 2024


CHECKED: KMS Dec 2024

INDIANA
DEPARTMENT OF TRANSPORTATION

CROSS SECTIONS
SR 26 - LINE "A"

SCALE	BRIDGE FILE
1"=10"	N/A
	DESIGNATION
	2200521
SURVEY BOOK	SHEETS
ELECTRONIC	50 of 61
CONTRACT	PROJECT
R-44578	2200521

Plot: 12/20/2024 10:05 PM

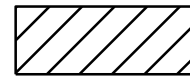

Benching

RECOMMENDED
FOR APPROVAL

DESIGN ENGINEER

DATE

DESIGNED: MLB Dec 2024

DRAWN: MLB Dec 2024

CHECKED: KMS Dec 2024

CHECKED: KMS Dec 2024

INDIANA
DEPARTMENT OF TRANSPORTATION

CROSS SECTIONS
SR 26 - LINE "A"

SCALE

1"=10"

BRIDGE FILE

N/A

DESIGNATION

2200521

SURVEY BOOK

ELECTRONIC

CONTRACT


R-44578

SHEETS

51 of 61


PROJECT

2200521

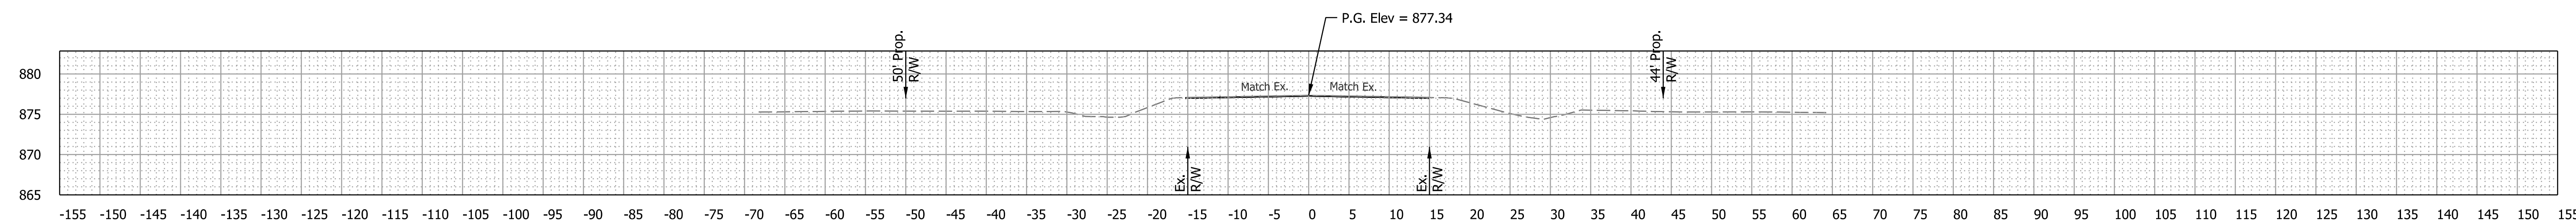


298+38.00

End Incidental Construction
298+38.00 "A"

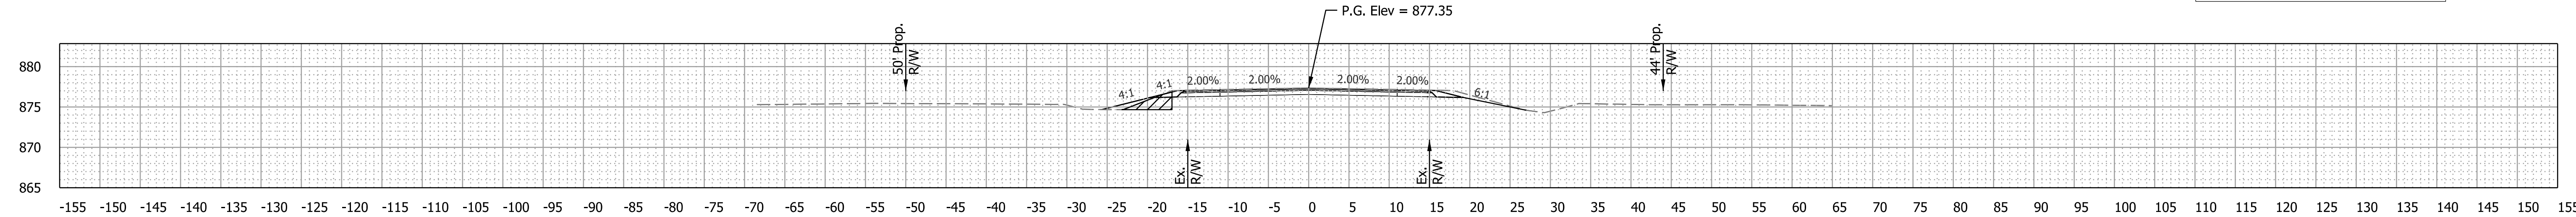


298+28.00

END CONSTRUCTION
298+28.00 "A"

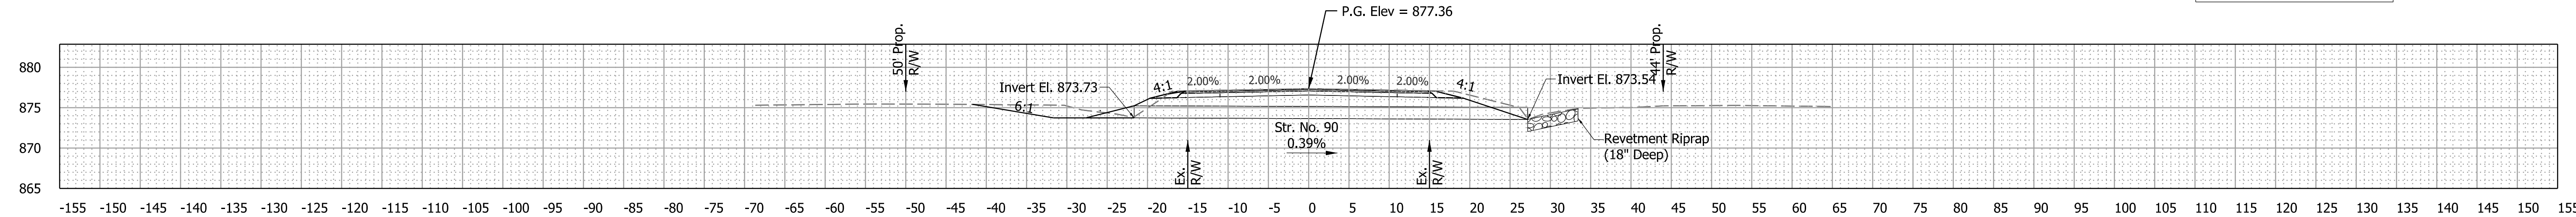


298+22.81

STR. NO. 90

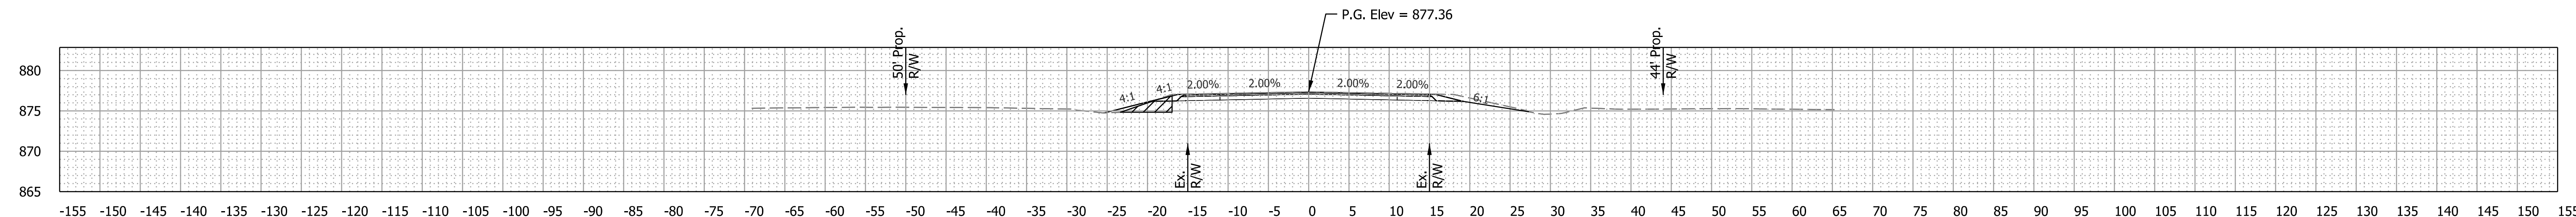

298+18.00

BEGIN CONSTRUCTION
298+18.00 "A"

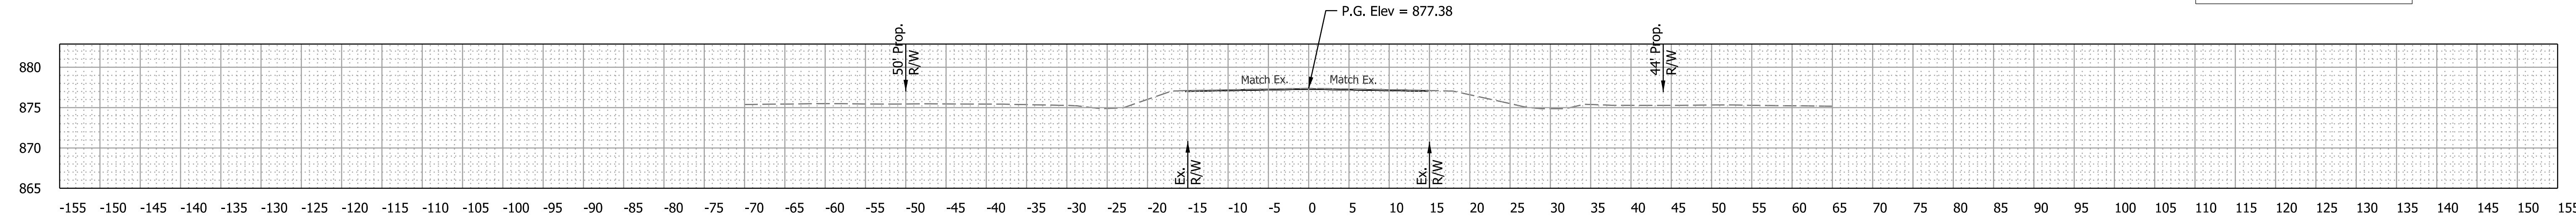


298+08.00

Begin Incidental Construction
298+08.00 "A"

Plot: 12/20/2024 10:05 PM

File:
Model:A-1 - 299+18.69 [Sheet]

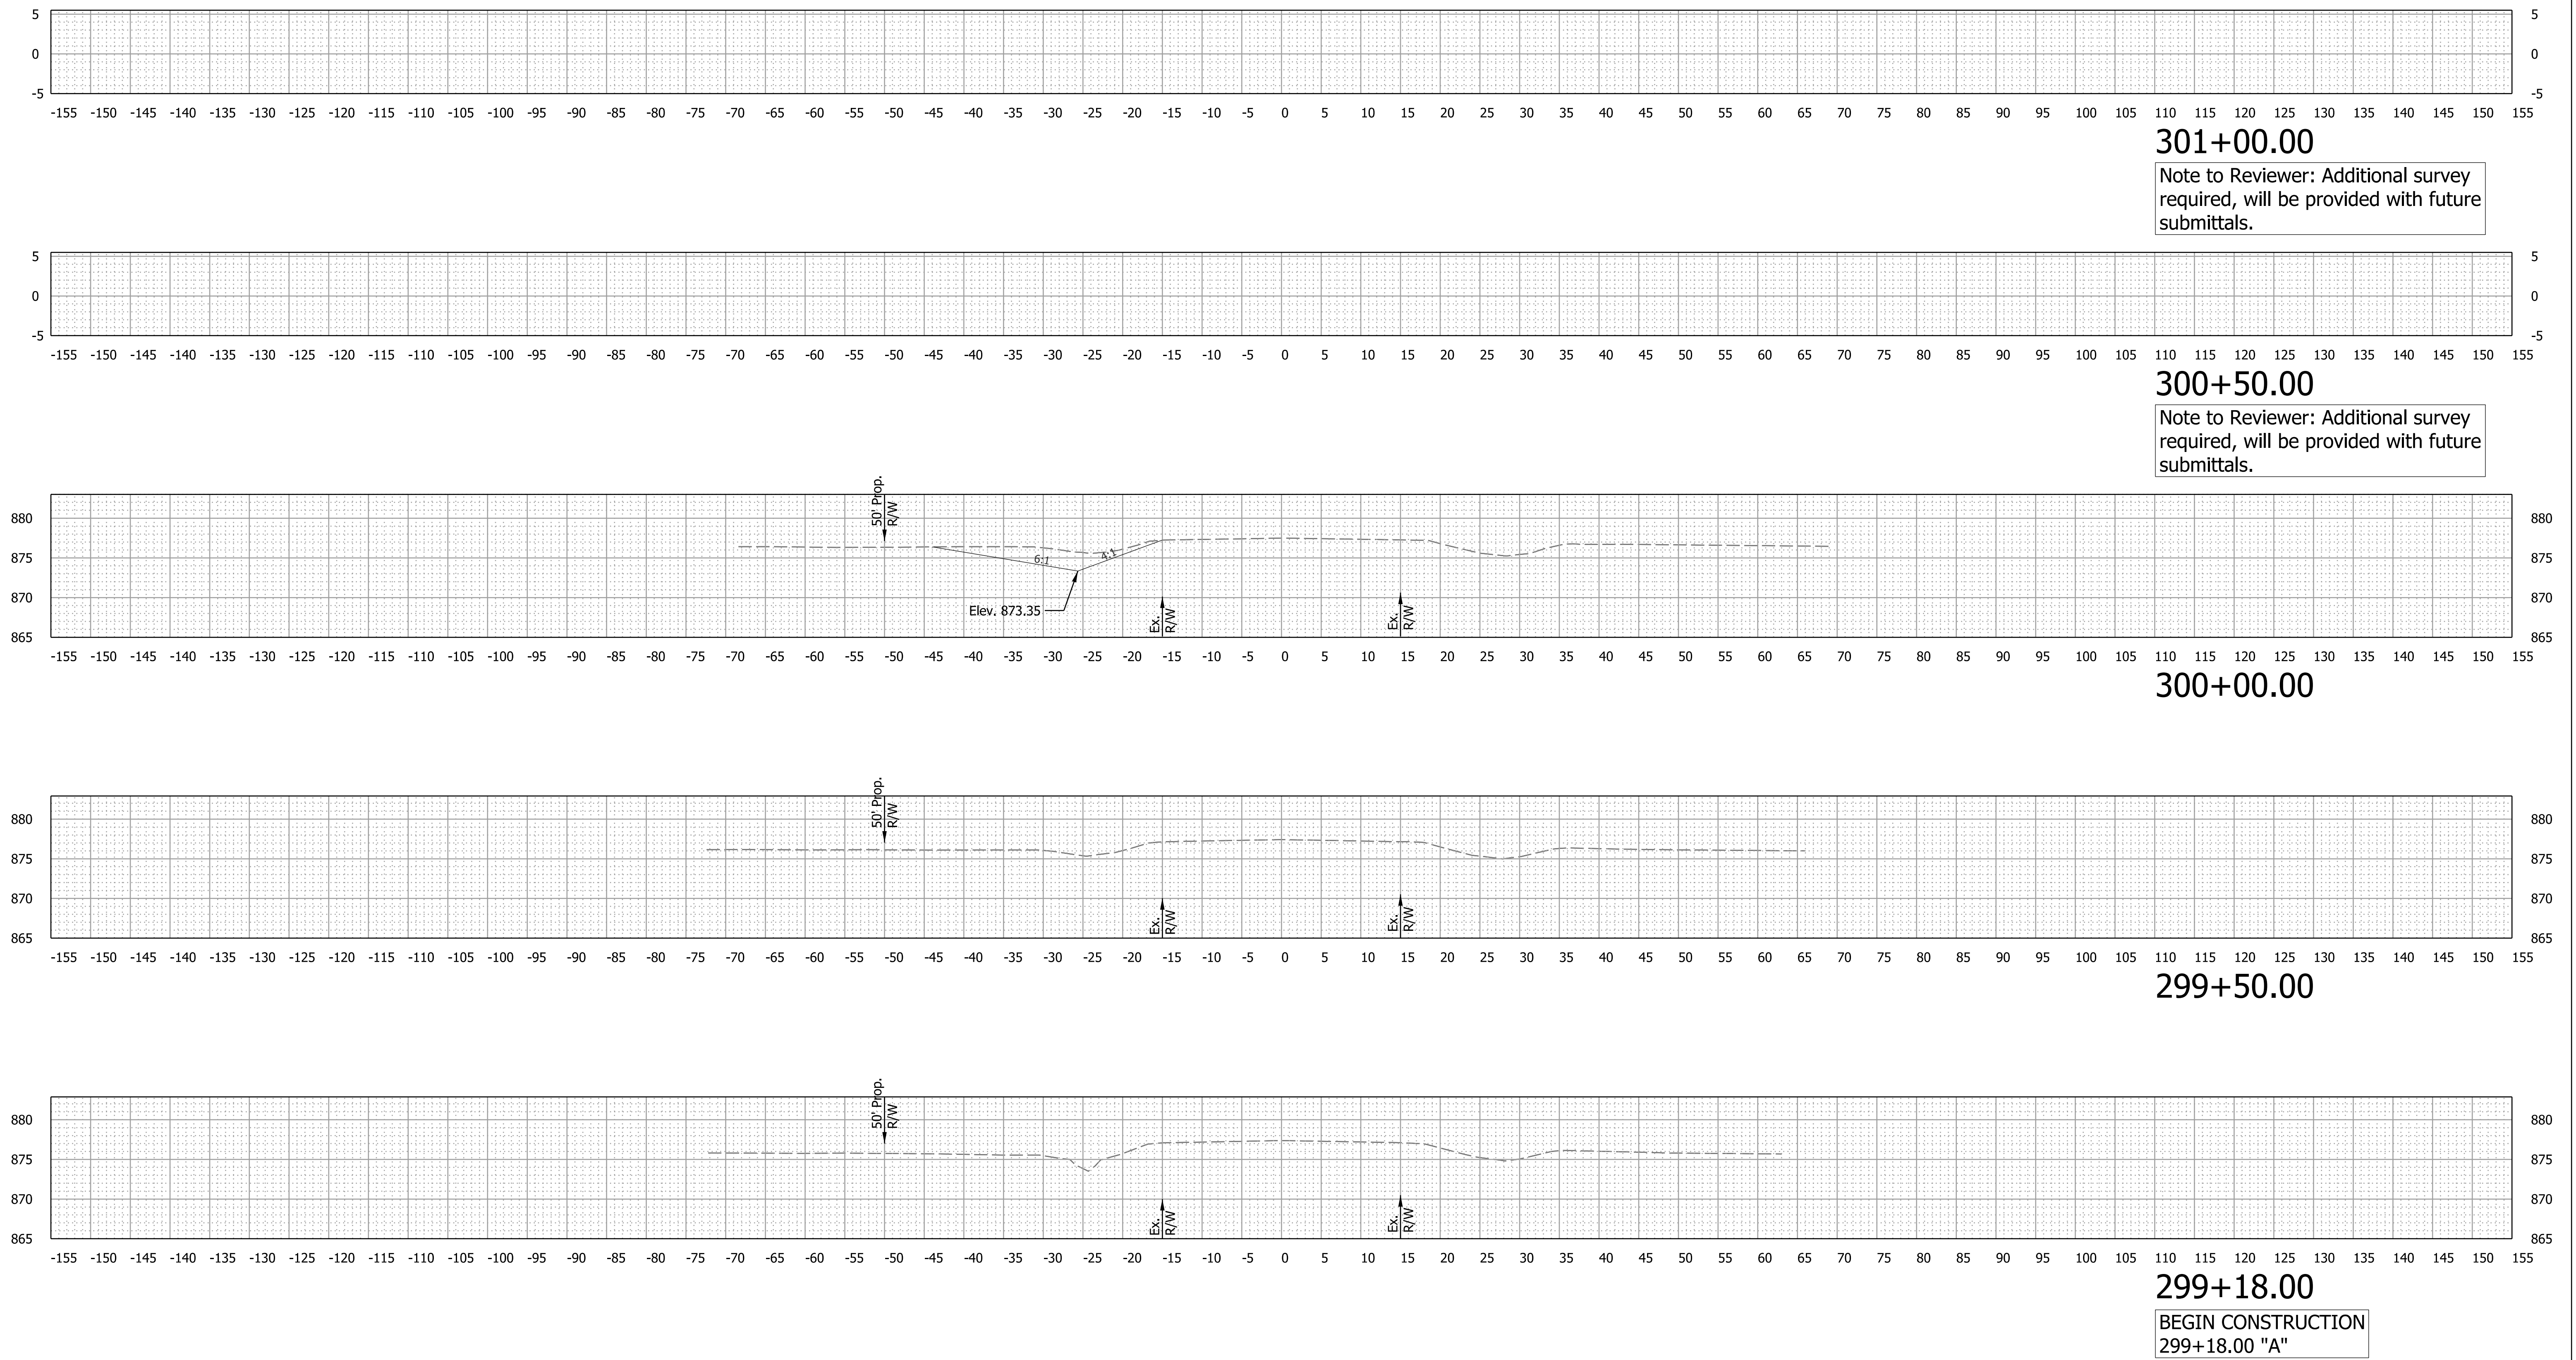

RECOMMENDED FOR APPROVAL	DESIGN ENGINEER	DATE
--------------------------	-----------------	------

DESIGNED: MLB	Dec 2024	DRAWN: MLB	Dec 2024
---------------	----------	------------	----------

CHECKED: KMS	Dec 2024	CHECKED: KMS	Dec 2024
--------------	----------	--------------	----------

INDIANA
DEPARTMENT OF TRANSPORTATION

CROSS SECTIONS
SR 26 - LINE "A"

SCALE	BRIDGE FILE		
1"=10"	N/A		
	DESIGNATION		
	2200521		
SURVEY BOOK	SHEETS		
ELECTRONIC	52	of	61
CONTRACT	PROJECT		
R-44578	2200521		

Plot: 12/20/2024 10:05 PM

File:
Model:A-1 - 301+50.00 [Sheet]



RECOMMENDED FOR APPROVAL		DESIGN ENGINEER		DATE	
DESIGNED:	MLB	Dec 2024	DRAWN:	MLB	Dec 2024
CHECKED:	KMS	Dec 2024	CHECKED:	KMS	Dec 2024


INDIANA
DEPARTMENT OF TRANSPORTATION

CROSS SECTIONS
SR 26 - LINE "A"

SCALE	BRIDGE FILE		
1"=10"	N/A		
	DESIGNATION		
	2200521		
SURVEY BOOK	SHEETS		
ELECTRONIC	53	of	61
CONTRACT	PROJECT		
R-44578	2200521		

Plot: 12/20/2024 10:05 PM

File:
Model:A-1 - 304+50.00 [Sheet]

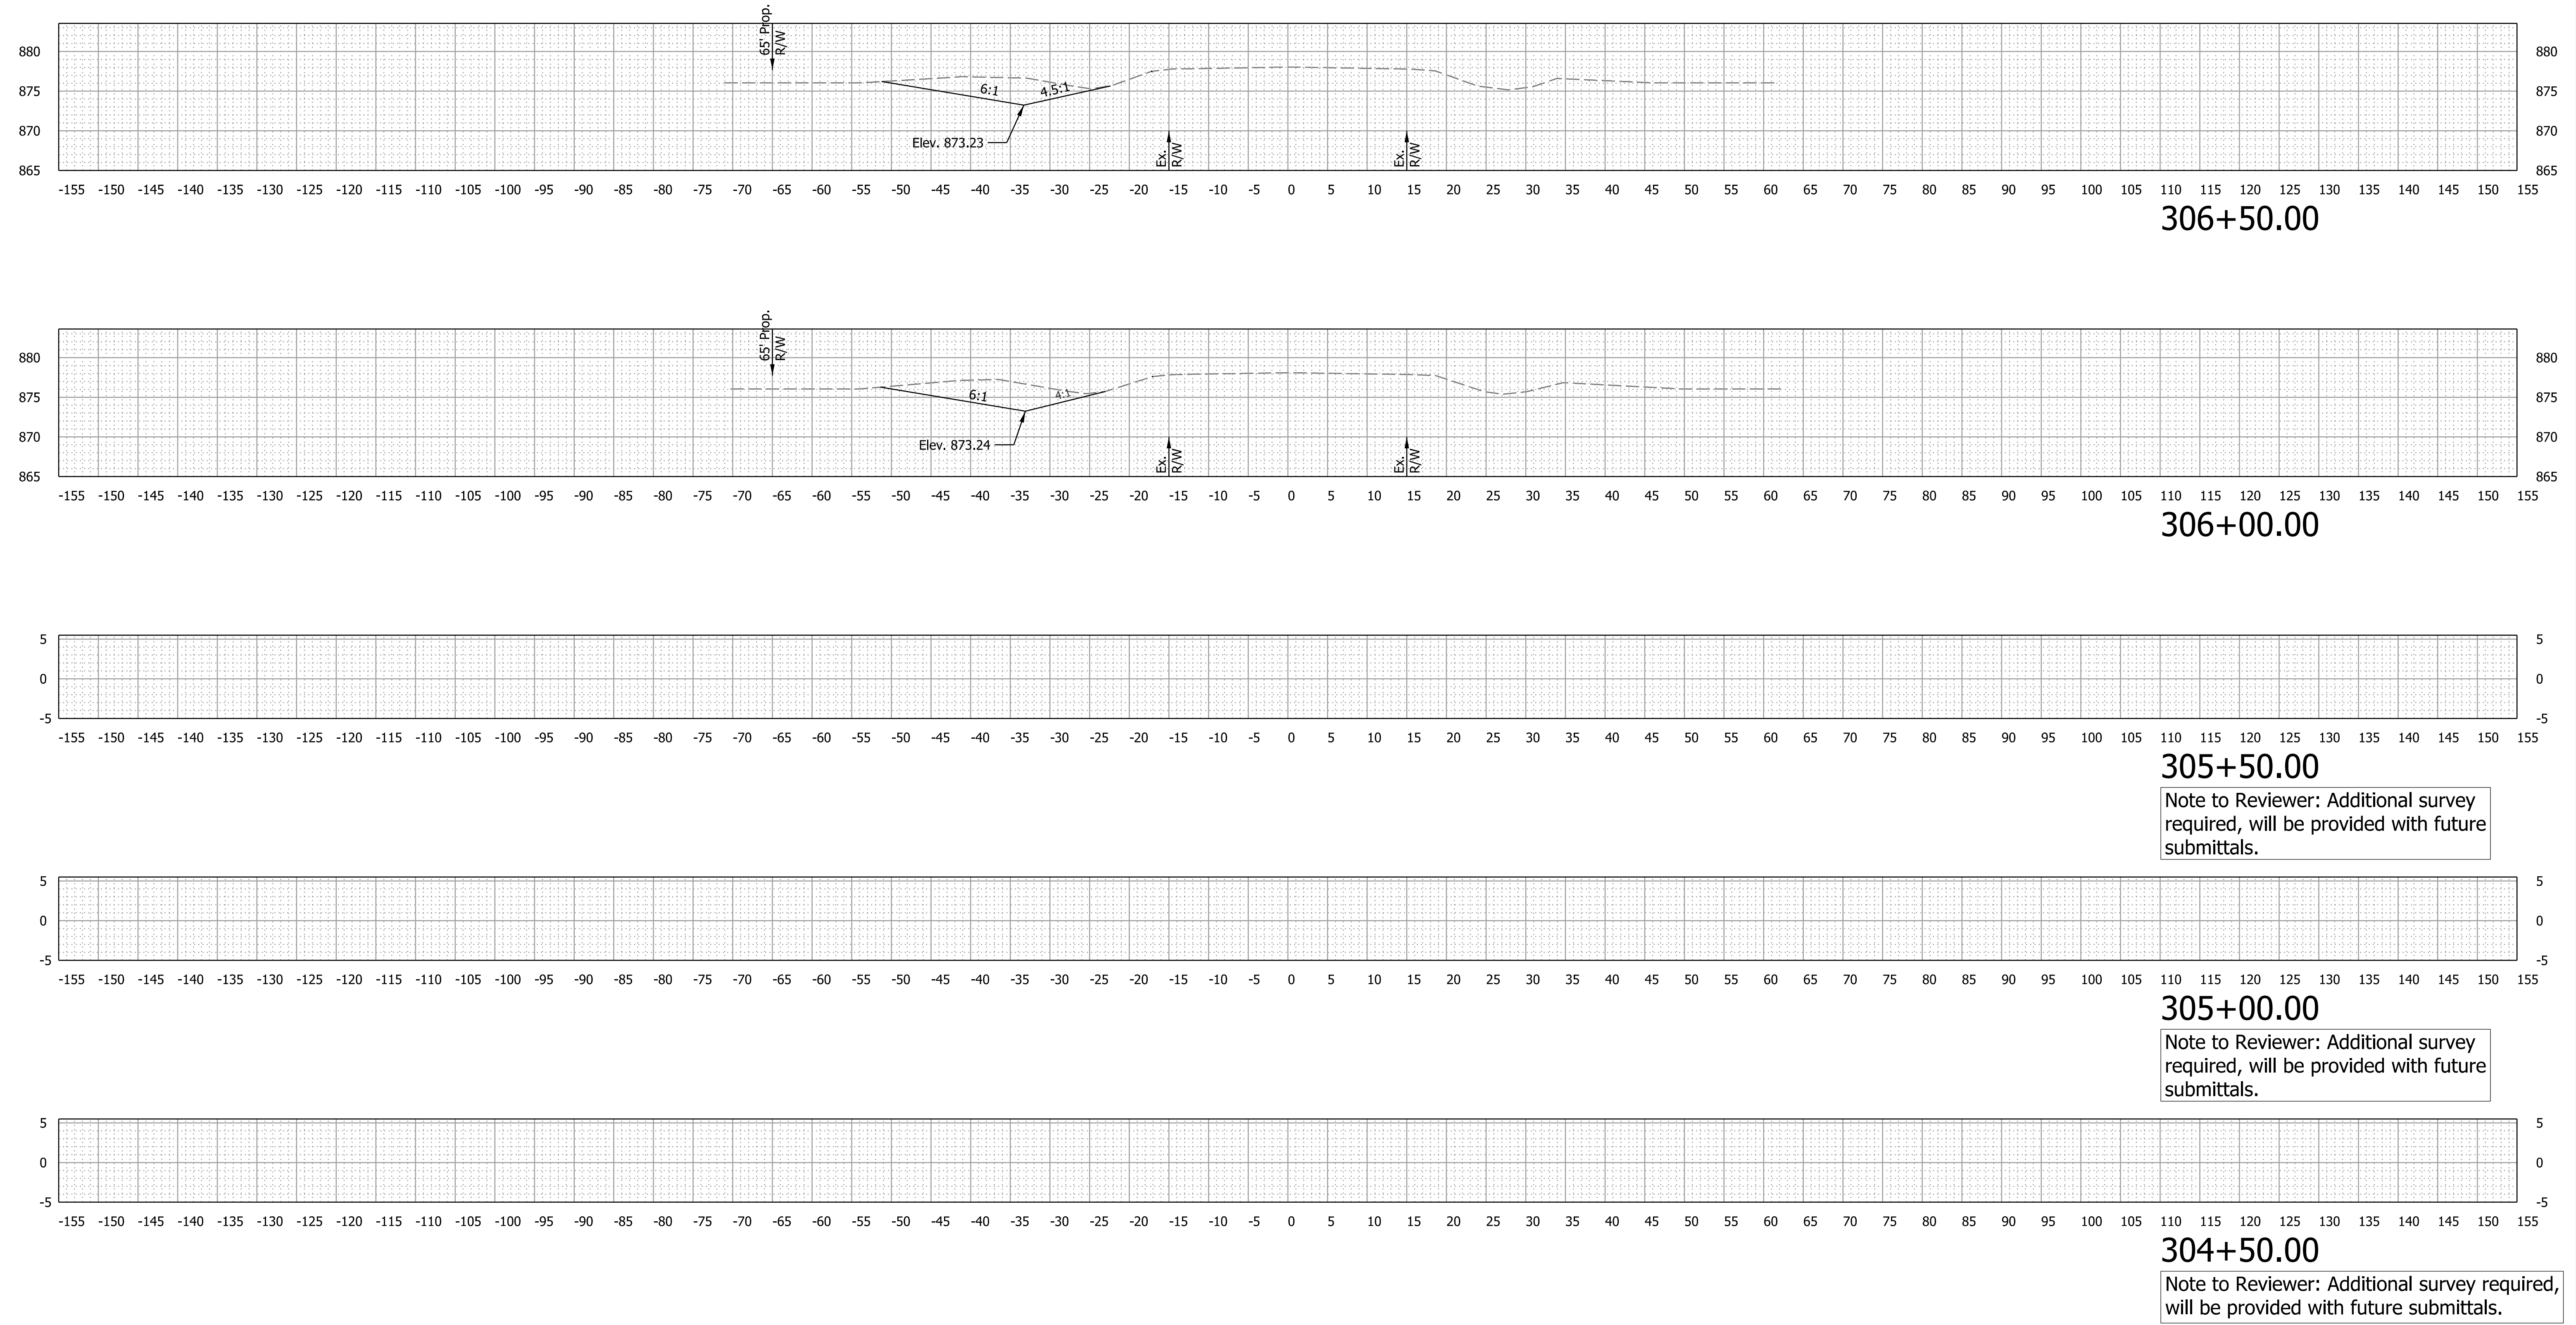

RECOMMENDED FOR APPROVAL		DESIGN ENGINEER		DATE
DESIGNED:	MLB	Dec 2024	DRAWN:	MLB
CHECKED:	KMS	Dec 2024	CHECKED:	KMS


INDIANA
DEPARTMENT OF TRANSPORTATION

CROSS SECTIONS
SR 26 - LINE "A"

SCALE	BRIDGE FILE		
1"=10"	N/A		
	DESIGNATION		
	2200521		
SURVEY BOOK	SHEETS		
ELECTRONIC	54	of	61
CONTRACT	PROJECT		
R-44578	2200521		

Plot: 12/20/2024 10:05 PM

File:
Model:A-1 - 307+00.00 [Sheet]

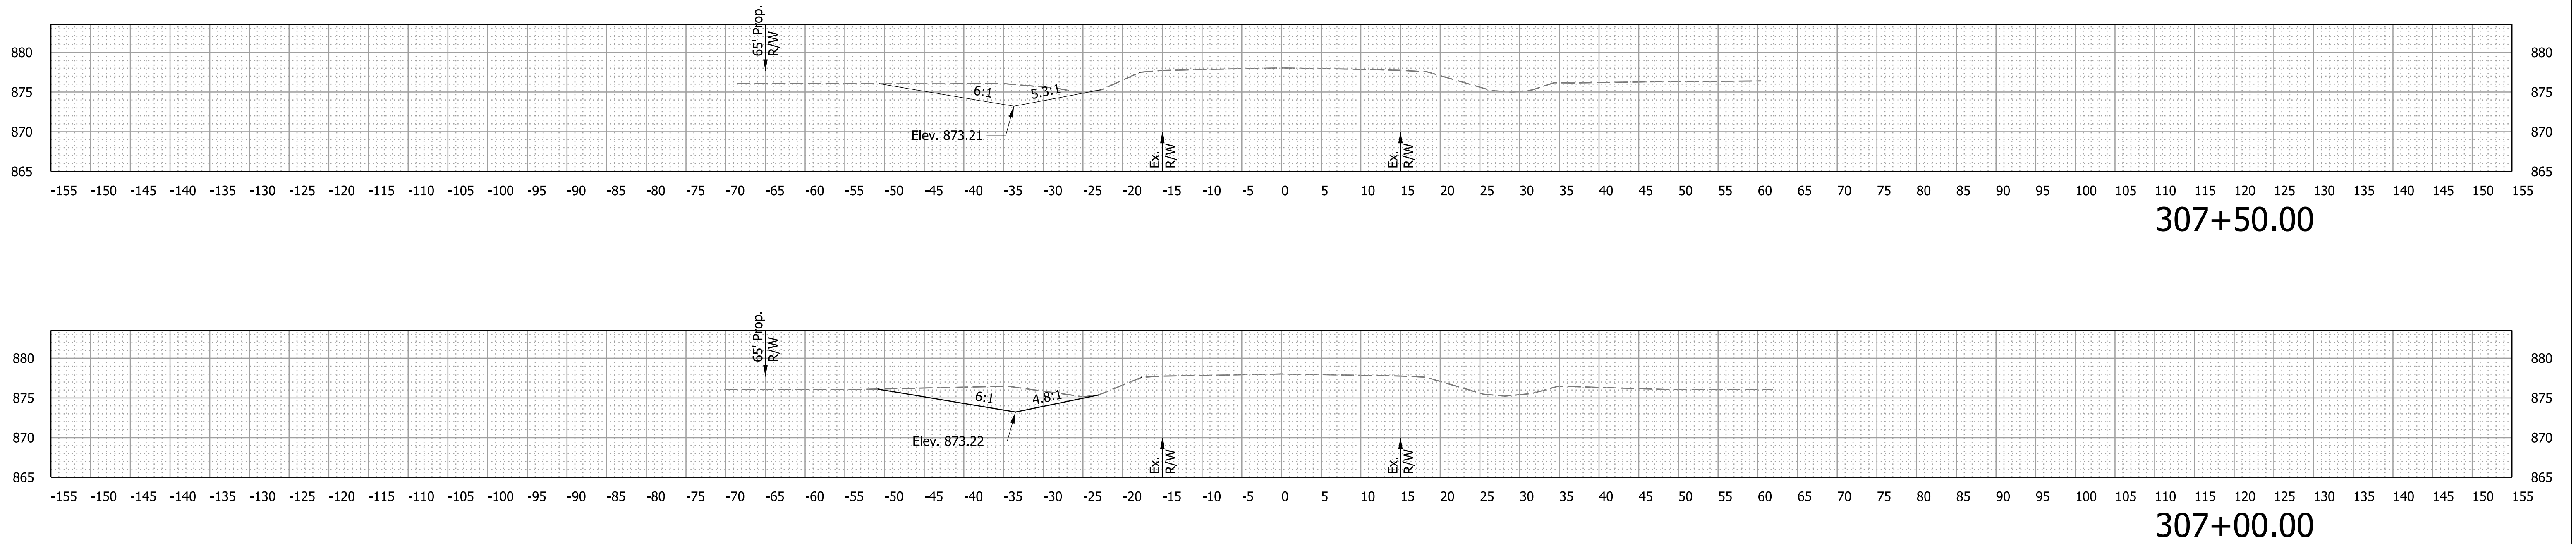

RECOMMENDED
FOR APPROVAL _____
DESIGN ENGINEER DATE

DESIGNED: MLB Dec 2024 DRAWN: MLB Dec 2024
CHECKED: KMS Dec 2024 CHECKED: KMS Dec 2024


INDIANA
DEPARTMENT OF TRANSPORTATION

CROSS SECTIONS
SR 26 - LINE "A"

SCALE	BRIDGE FILE		
1"=10"	N/A		
	DESIGNATION		
	2200521		
SURVEY BOOK	SHEETS		
ELECTRONIC	55	of	61
CONTRACT	PROJECT		
R-44578	2200521		

Plot: 12/20/2024 10:05 PM

File:
Model:A - 307+62.00 [Sheet]

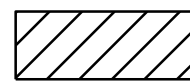


Benching

RECOMMENDED FOR APPROVAL			
DESIGN ENGINEER		DATE	
DESIGNED: MLB	Dec 2024	DRAWN: MLB	Dec 2024
CHECKED: KMS	Dec 2024	CHECKED: KMS	Dec 2024

INDIANA
DEPARTMENT OF TRANSPORTATION


CROSS SECTIONS
SR 26 - LINE "A"

SCALE 1"=10"		BRIDGE FILE N/A	
		DESIGNATION 2200521	
SURVEY BOOK		SHEETS	
ELECTRONIC		56	of 61
CONTRACT R-44578		PROJECT 2200521	

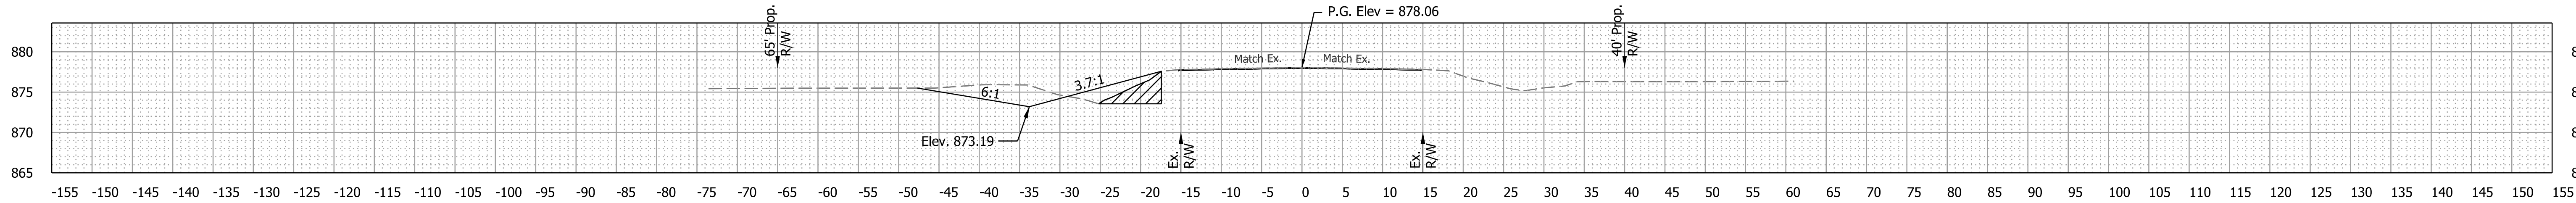


307+92.00

End Incidental Construction
307+92.00 "A"

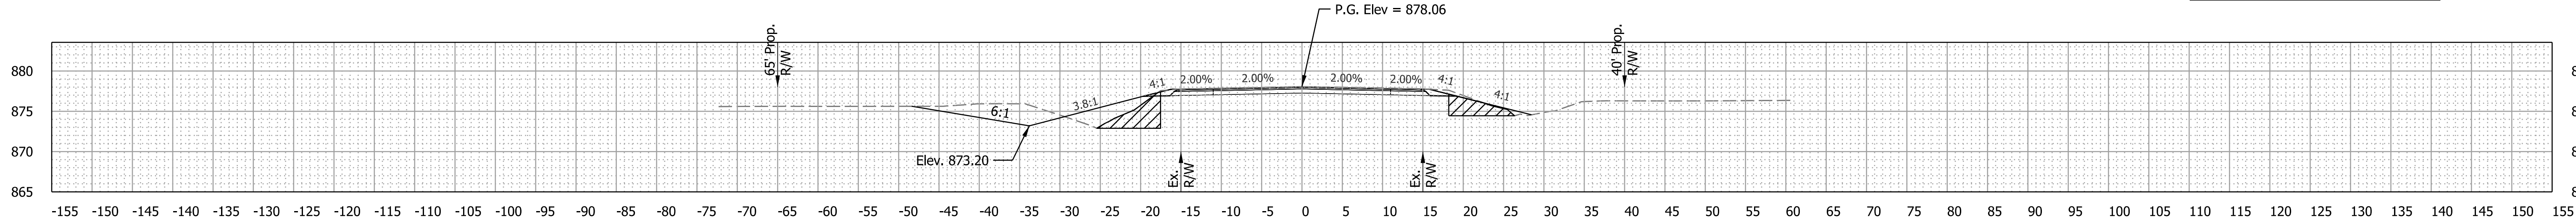


307+82.00

END CONSTRUCTION
307+82.00 "A"

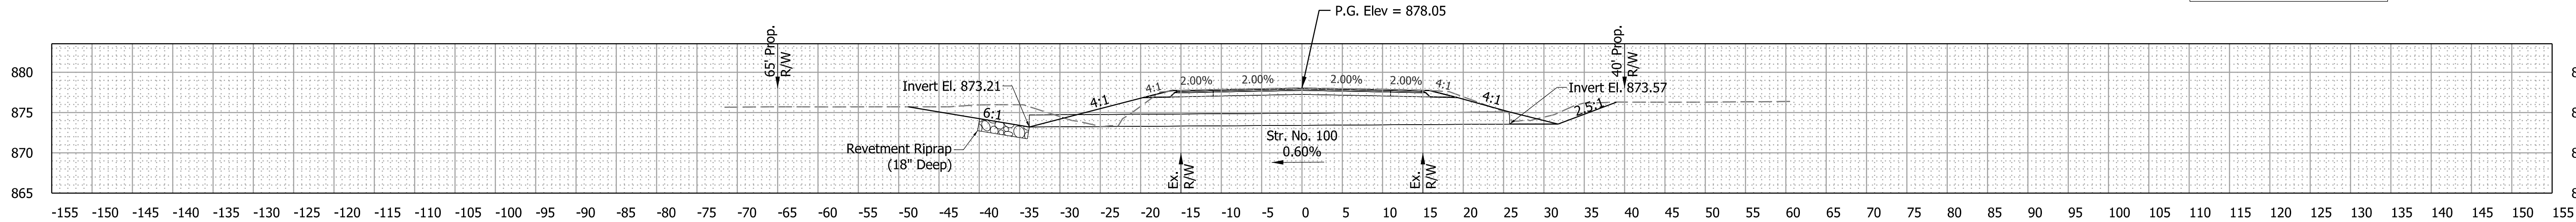


307+76.00

STR. NO. 100

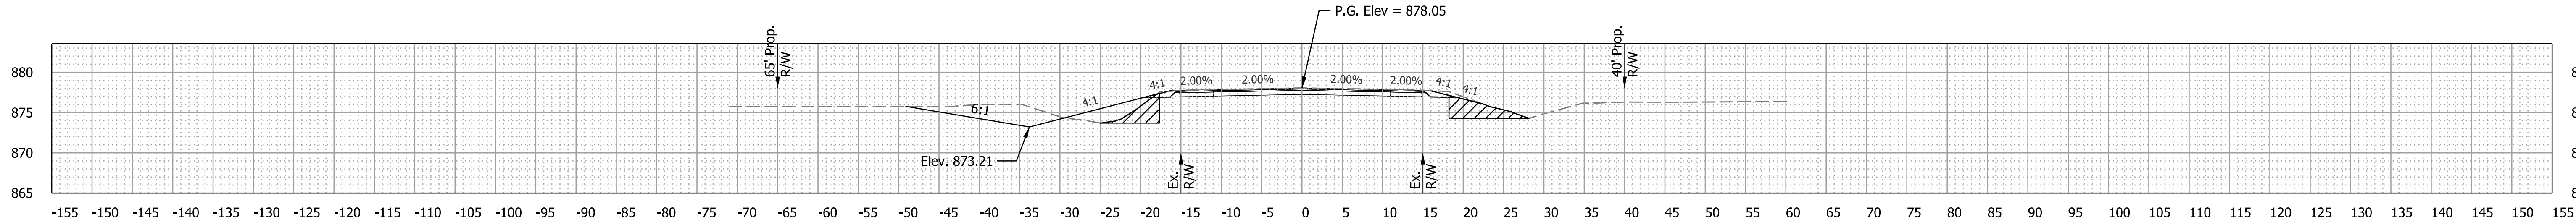

307+72.00

BEGIN CONSTRUCTION
307+72.00 "A"

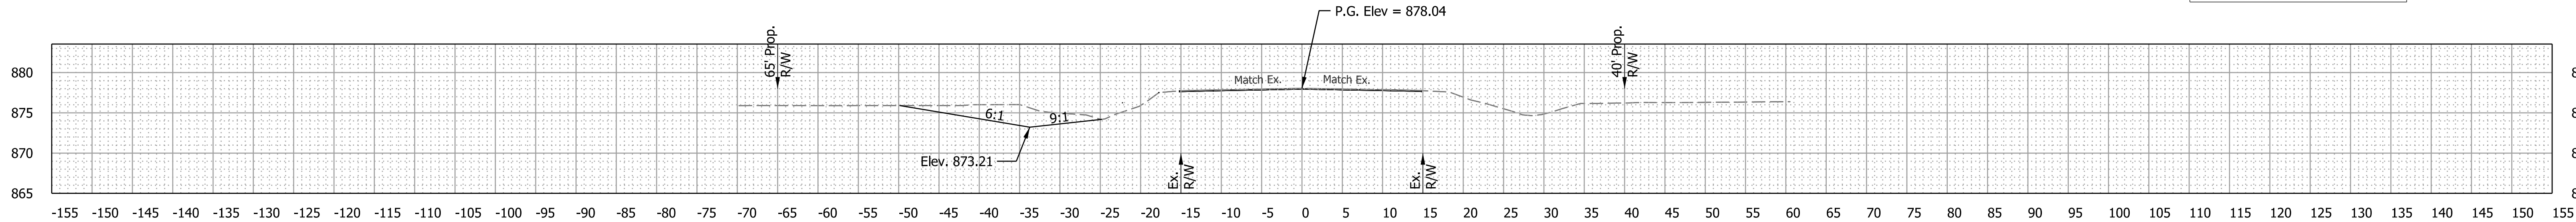


307+62.00

Begin Incidental Construction
307+62.00 "A"

Plot: 12/20/2024 10:05 PM

File:
Model:A-1 - 308+00.00 [Sheet]

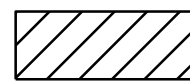

Benching

RECOMMENDED
FOR APPROVAL

DESIGN ENGINEER

DATE

DESIGNED: MLB Dec 2024

DRAWN: MLB Dec 2024

CHECKED: KMS Dec 2024

CHECKED: KMS Dec 2024

INDIANA
DEPARTMENT OF TRANSPORTATION

CROSS SECTIONS
SR 26 - LINE "A"

SCALE

1"=10"

BRIDGE FILE

N/A

DESIGNATION

2200521

SURVEY BOOK

ELECTRONIC

CONTRACT

R-44578

SHEETS


57

of


61

PROJECT


2200521

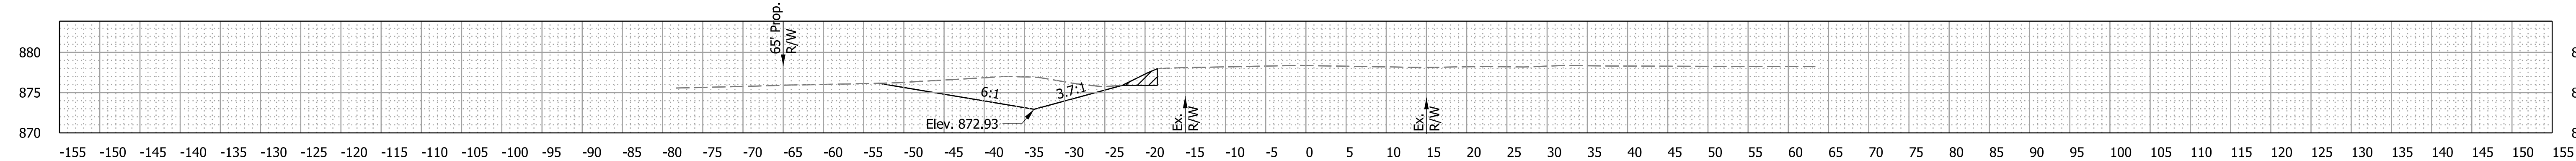


310+00.00

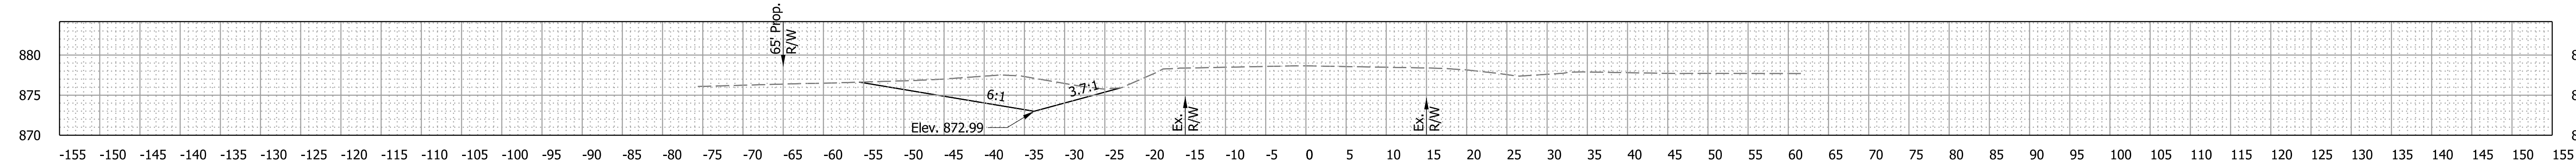


309+50.00

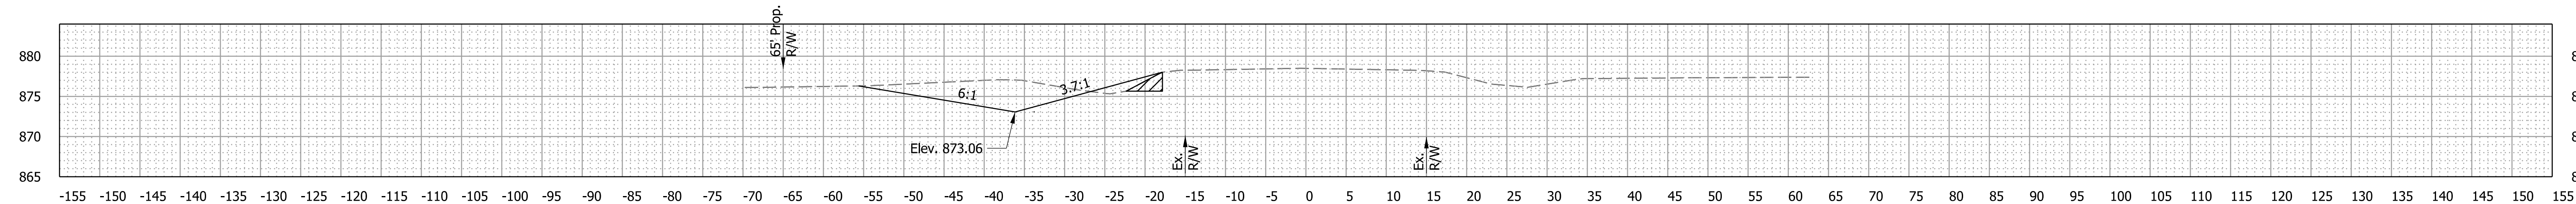

309+00.00

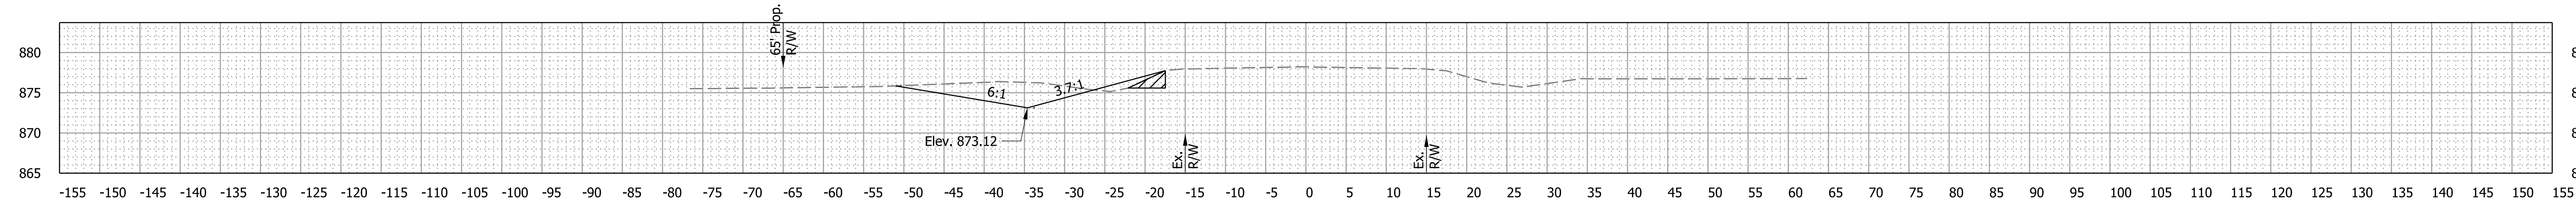

308+50.00

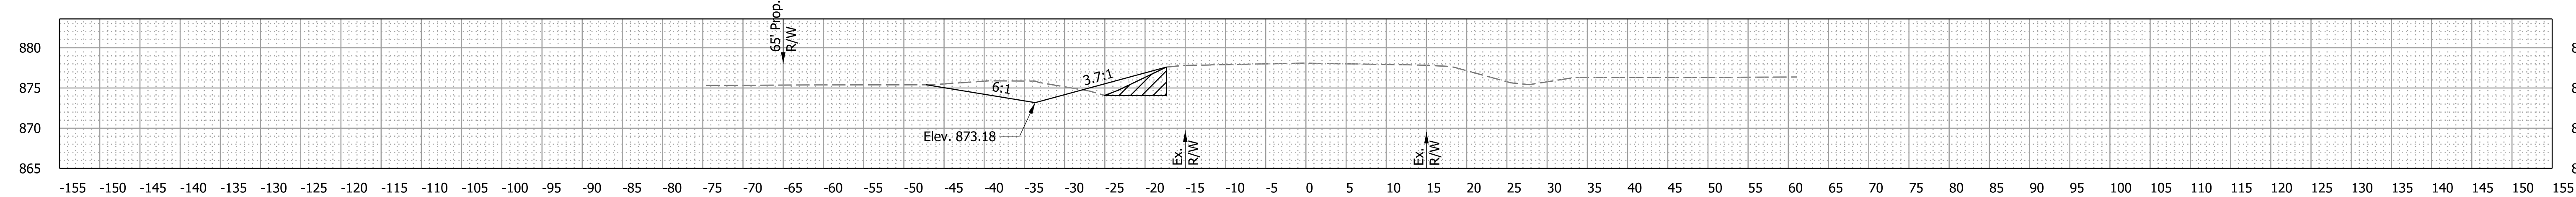

308+00.00

Plot: 12/20/2024 10:05 PM

File:
Model:A-1 - 310+50.00 [Sheet]



RECOMMENDED FOR APPROVAL		DESIGN ENGINEER		DATE	
DESIGNED:	MLB	Dec 2024	DRAWN:	MLB	Dec 2024
CHECKED:	KMS	Dec 2024	CHECKED:	KMS	Dec 2024


INDIANA
DEPARTMENT OF TRANSPORTATION

CROSS SECTIONS
SR 26 - LINE "A"

SCALE	BRIDGE FILE		
1"=10"	N/A		
	DESIGNATION		
	2200521		
SURVEY BOOK	SHEETS		
ELECTRONIC	58	of	61
CONTRACT	PROJECT		
R-44578	2200521		

Plot: 12/20/2024 10:05 PM

File:
Model:A - 313+00.00 [Sheet]

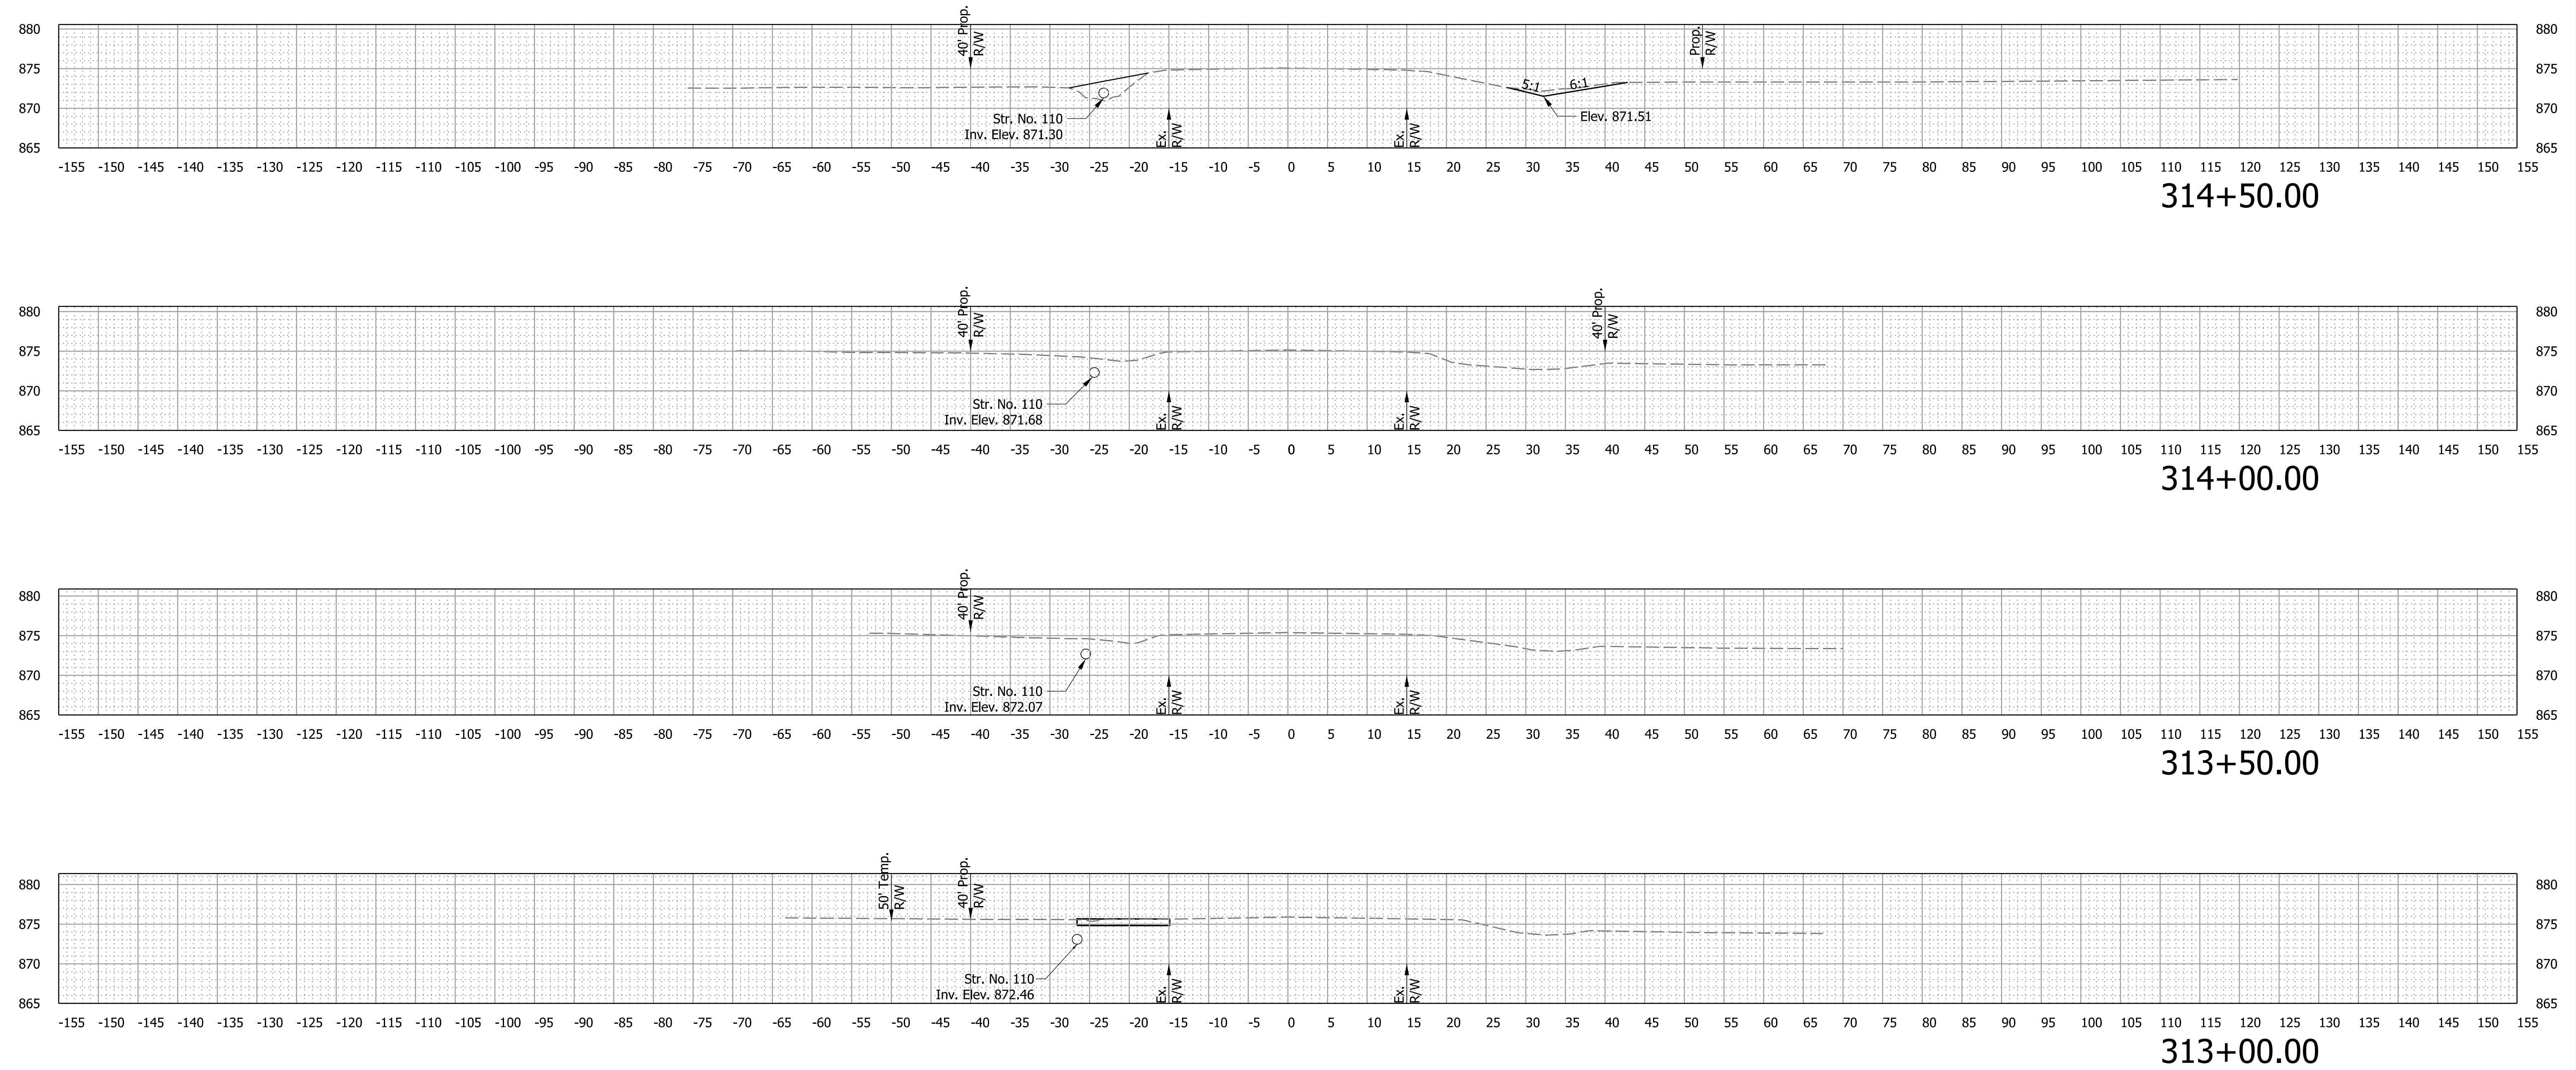

RECOMMENDED FOR APPROVAL			
DESIGN ENGINEER		DATE	
DESIGNED: MLB	Dec 2024	DRAWN: MLB	Dec 2024
CHECKED: KMS	Dec 2024	CHECKED: KMS	Dec 2024


INDIANA
DEPARTMENT OF TRANSPORTATION

CROSS SECTIONS
SR 26 - LINE "A"

SCALE 1"=10"	BRIDGE FILE N/A		
	DESIGNATION 2200521		
SURVEY BOOK	SHEETS		
ELECTRONIC	59	of	61
CONTRACT	PROJECT		
R-44578	2200521		

Plot: 12/20/2024 10:05 PM

File:
Model:A - 315+00.00 [Sheet]

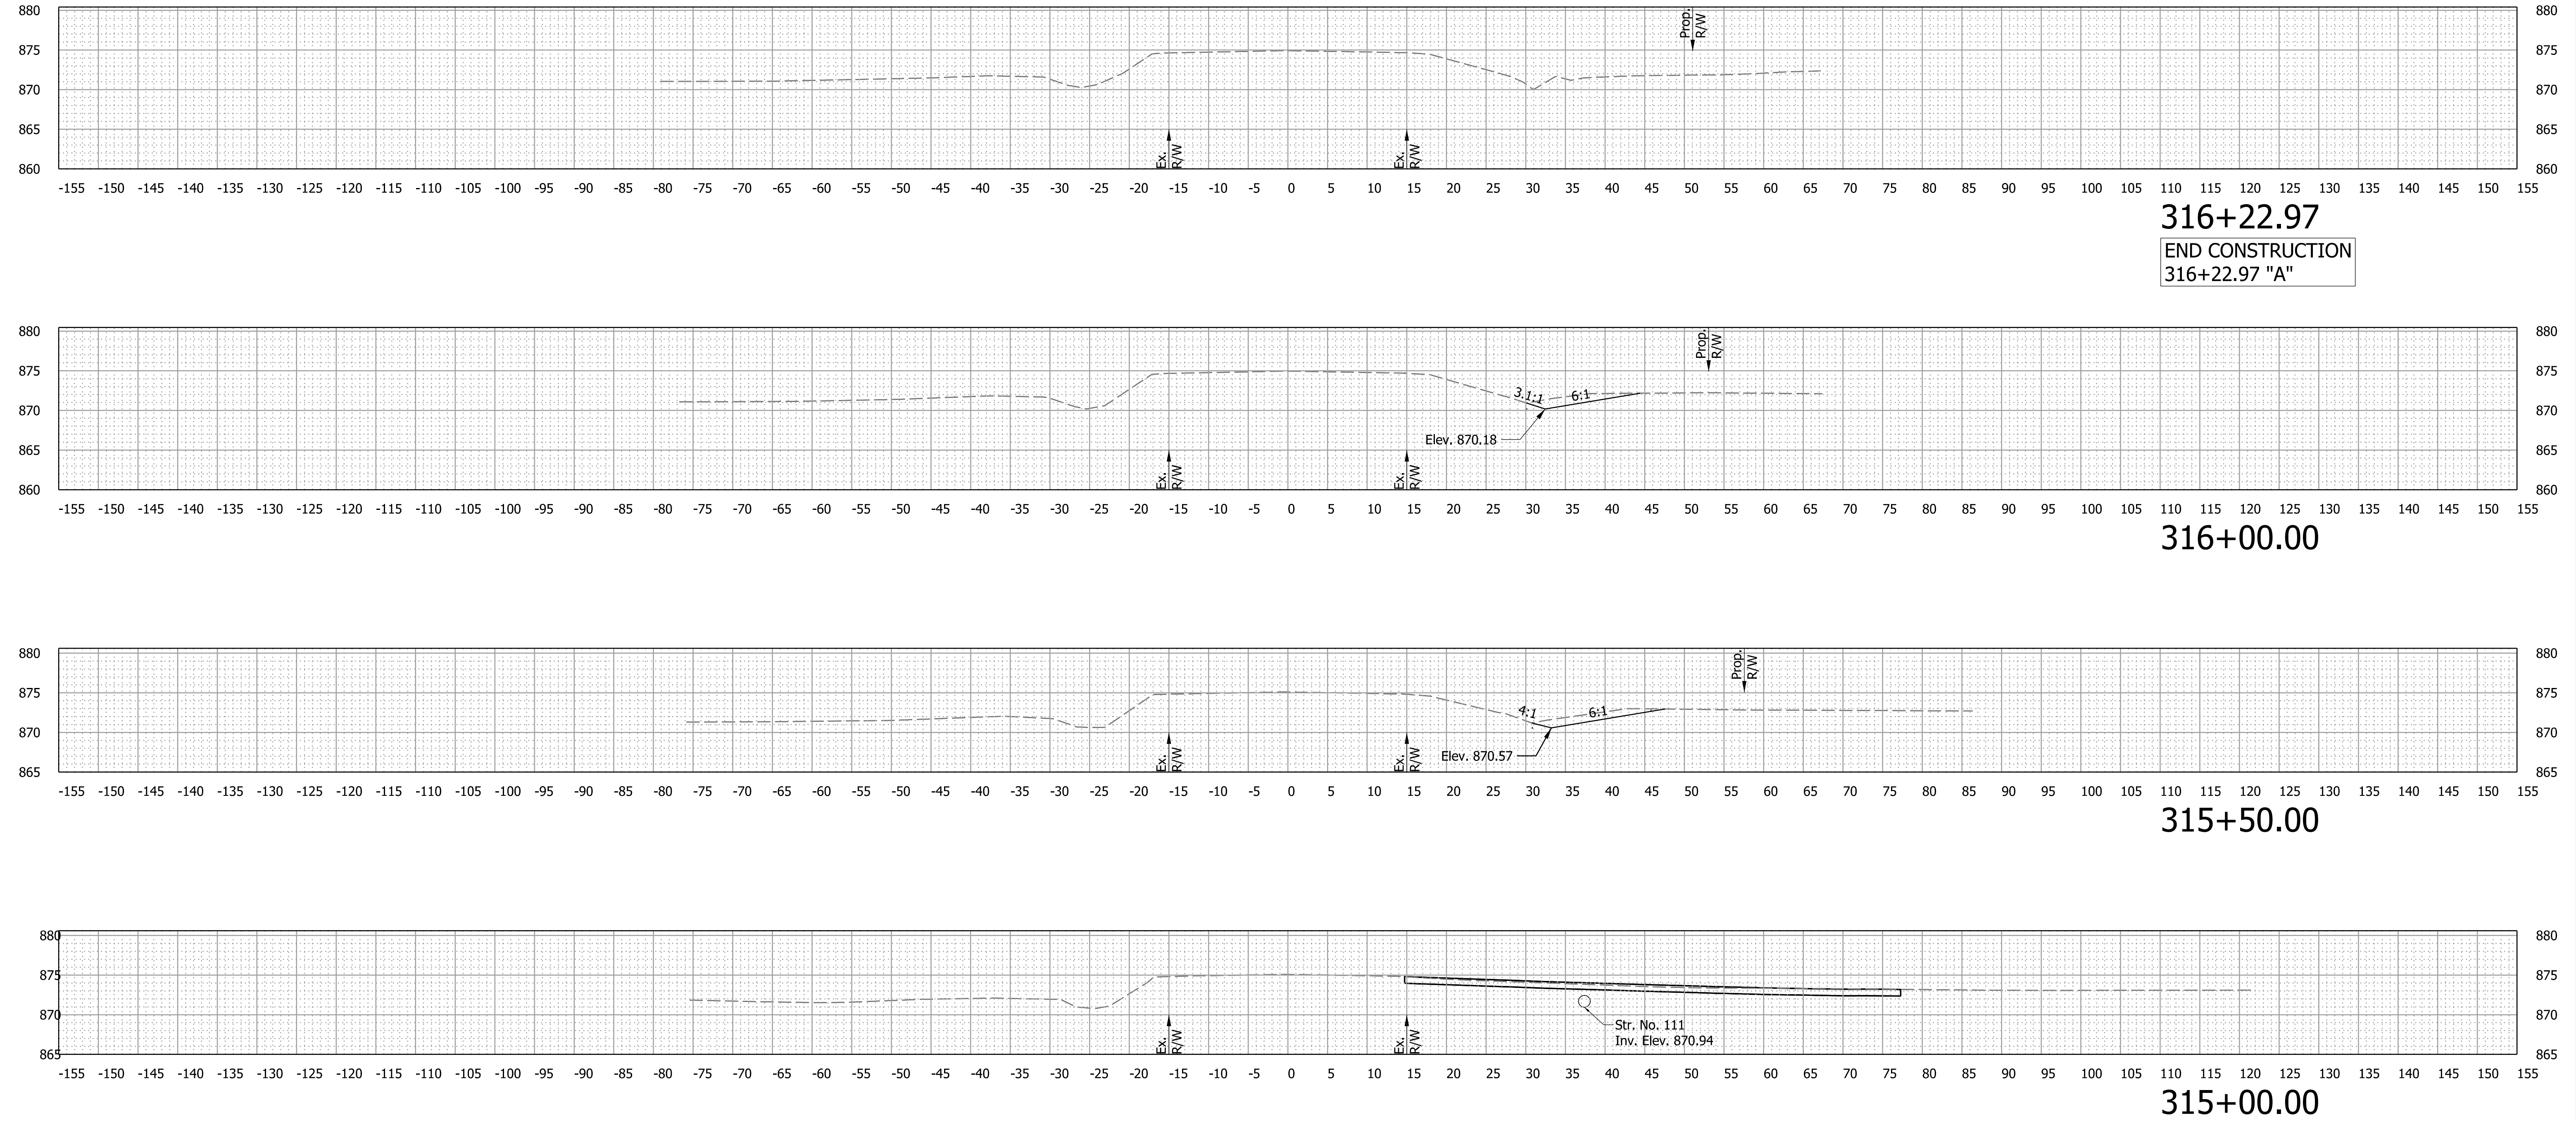

RECOMMENDED
FOR APPROVAL _____
DESIGN ENGINEER DATE

DESIGNED: MLB Dec 2024 DRAWN: MLB Dec 2024

CHECKED: KMS Dec 2024 CHECKED: KMS Dec 2024

INDIANA
DEPARTMENT OF TRANSPORTATION

CROSS SECTIONS
SR 26 - LINE "A"

SCALE

1"=10"

BRIDGE FILE

N/A

DESIGNATION

2200521

SURVEY BOOK

ELECTRONIC

CONTRACT

R-44578

SHEETS


60 of 61

PROJECT

2200521

Plot: 12/20/2024 10:05 PM

File:
Model:A - 322+05.00 [Sheet]

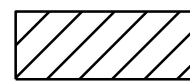

Benching

RECOMMENDED FOR APPROVAL _____			
DESIGN ENGINEER		DATE	
DESIGNED: MLB	Dec 2024	DRAWN: MLB	Dec 2024
CHECKED: KMS	Dec 2024	CHECKED: KMS	Dec 2024

INDIANA
DEPARTMENT OF TRANSPORTATION

CROSS SECTIONS
SR 26 - LINE "A"

SCALE

1"=10"

BRIDGE FILE

N/A

DESIGNATION

2200521

SURVEY BOOK

ELECTRONIC

CONTRACT

R-44578

SHEETS


61

of

61


PROJECT

2200521

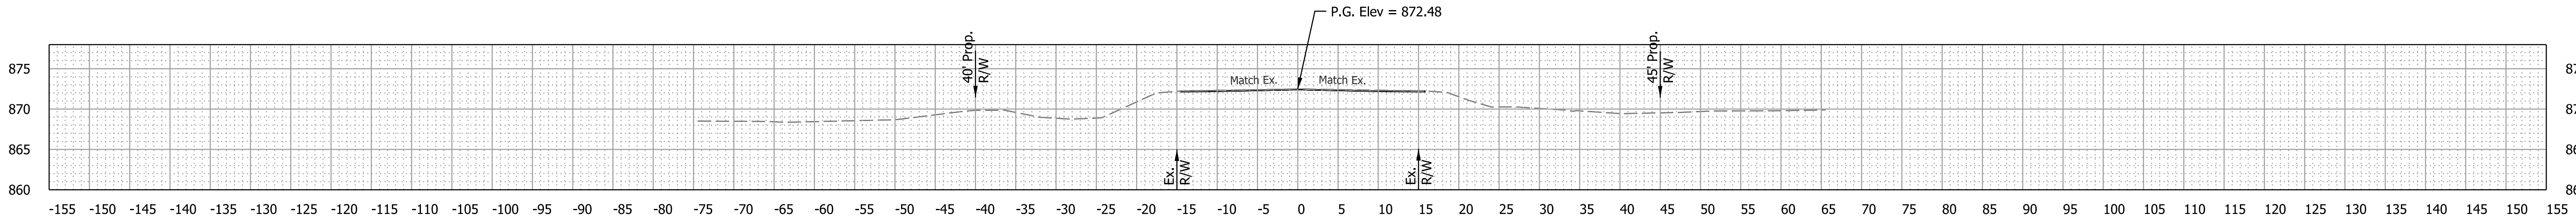


322+35.00

End Incidental Construction
322+35.00 "A"

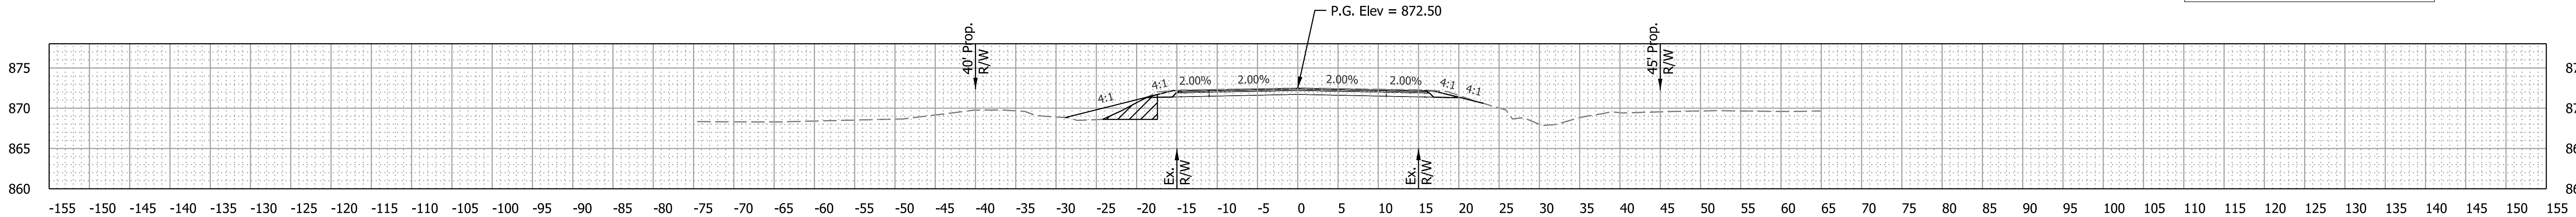


322+25.00

END CONSTRUCTION
322+25.00 "A"

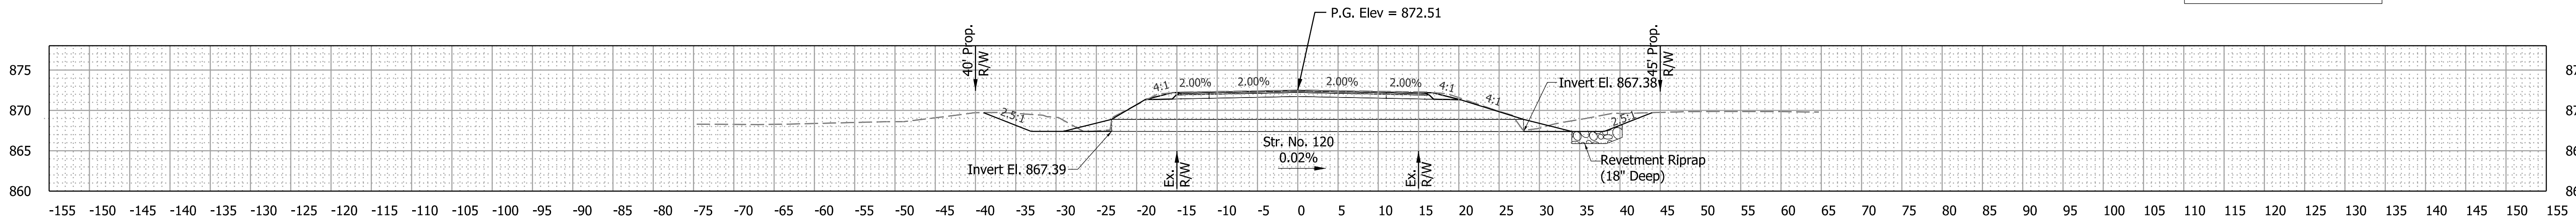


322+20.41

STR. NO. 120

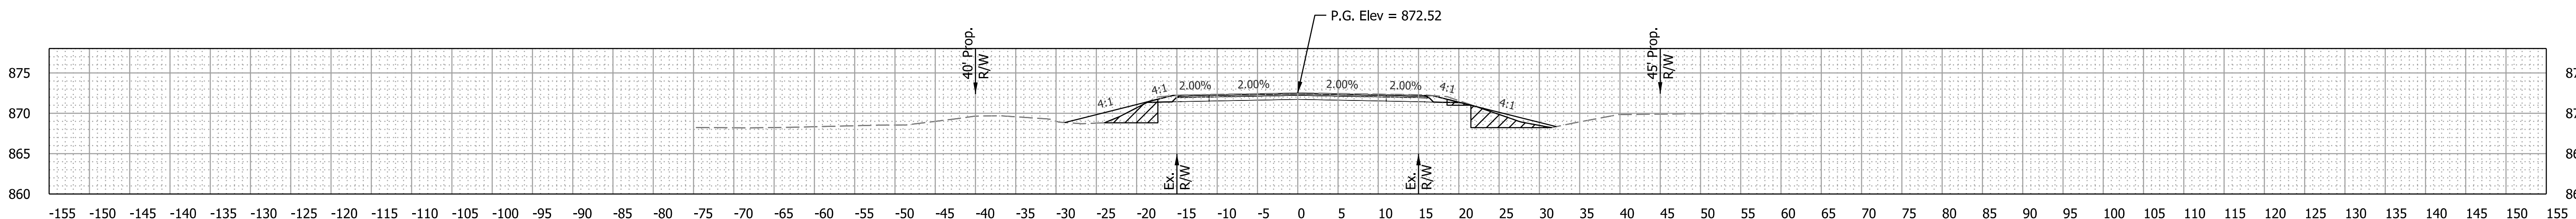

322+15.00

BEGIN CONSTRUCTION
322+15.00 "A"

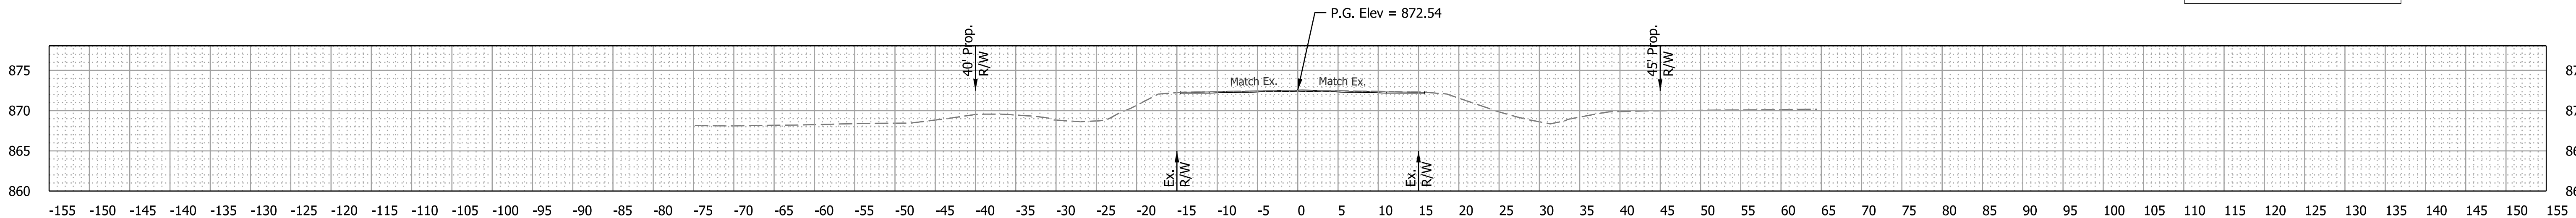

322+05.00

Begin Incidental Construction
322+15.00 "A"