


Existing Typical Tangent Section I-65

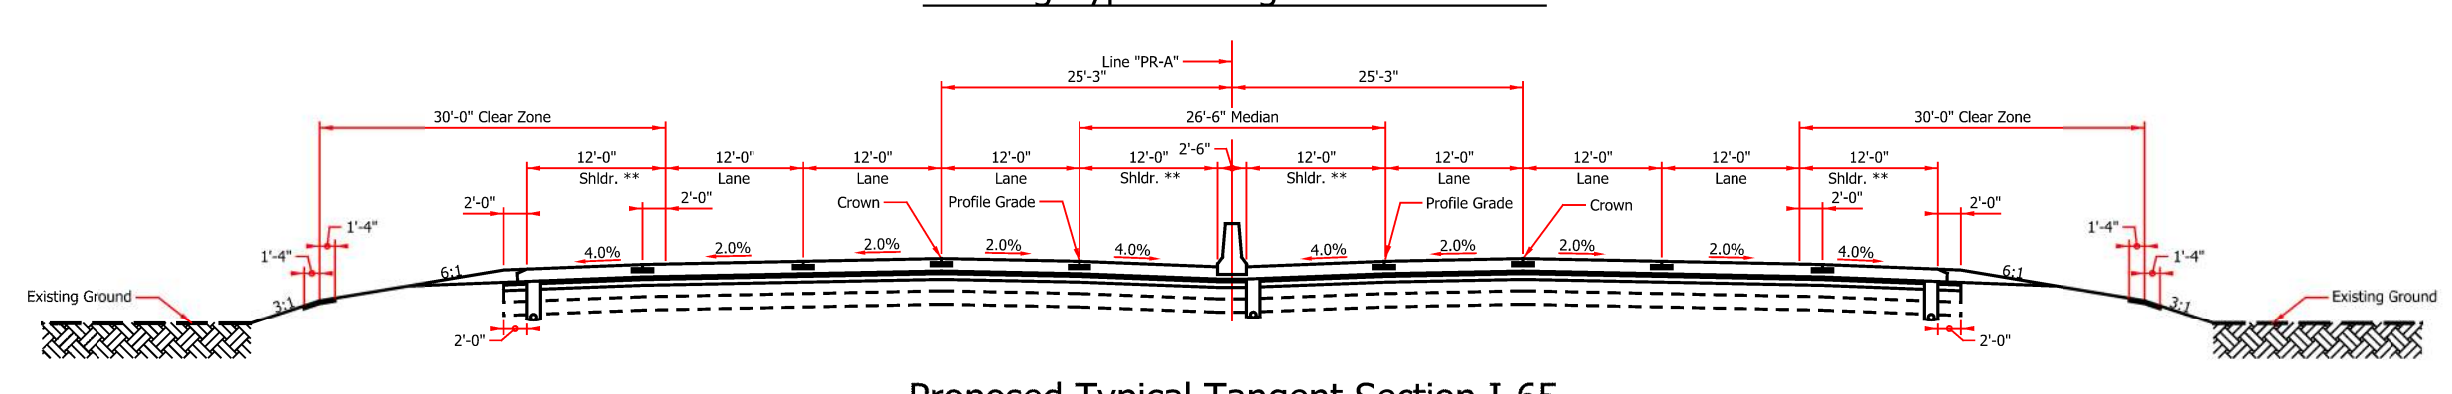

Proposed Typical Tangent Section I-65

