

Date: Apr 17, 2015 7:53am User Name: mreed
 File: S:\211-0071\Road\SRH\CD2\Plans\Design\Hearing Plans - April 2015.dwg

YELLOWWOOD RD.

LEGEND	
	EXISTING PROPERTY LINES
	PROPOSED PERMANENT RIGHT OF WAY
	PROPOSED TEMPORARY RIGHT OF WAY
	CONSTRUCTION LIMITS
	STREAM MITIGATION CONSTRUCTION LIMITS
	OVERLAY
	RECONSTRUCTION





YELLOWWOOD RD.

LEGEND

- EXISTING PROPERTY LINES
- - - PROPOSED PERMANENT RIGHT OF WAY
- · - · - PROPOSED TEMPORARY RIGHT OF WAY
- - - CONSTRUCTION LIMITS
- - - STREAM MITIGATION CONSTRUCTION LIMITS
- OVERLAY
- RECONSTRUCTION



Date: Apr 17, 2015 7:53am User Name: mreed
 File: S:\211-0071\Road\SHR\CD2\Plans\Design\Hearing Plans - April 2015.dwg




YELLOWWOOD RD.

LEGEND

-  EXISTING PROPERTY LINES
-  PROPOSED PERMANENT RIGHT OF WAY
-  PROPOSED TEMPORARY RIGHT OF WAY
-  CONSTRUCTION LIMITS
-  STREAM MITIGATION CONSTRUCTION LIMITS
-  OVERLAY
-  RECONSTRUCTION



Date: Apr 17, 2015 7:54am User Name: rreed
 File: S:\211-0071\Road\SHR\CD2\Plans\Design\Hearing Plans - April 2015.dwg

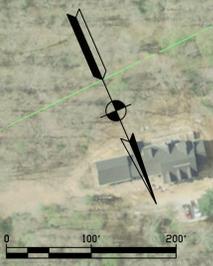


MATCHLINE
STA 132+00

YELLOWWOOD RD.

LEGEND

- EXISTING PROPERTY LINES
- PROPOSED PERMANENT RIGHT OF WAY
- PROPOSED TEMPORARY RIGHT OF WAY
- CONSTRUCTION LIMITS
- STREAM MITIGATION CONSTRUCTION LIMITS
- OVERLAY
- RECONSTRUCTION



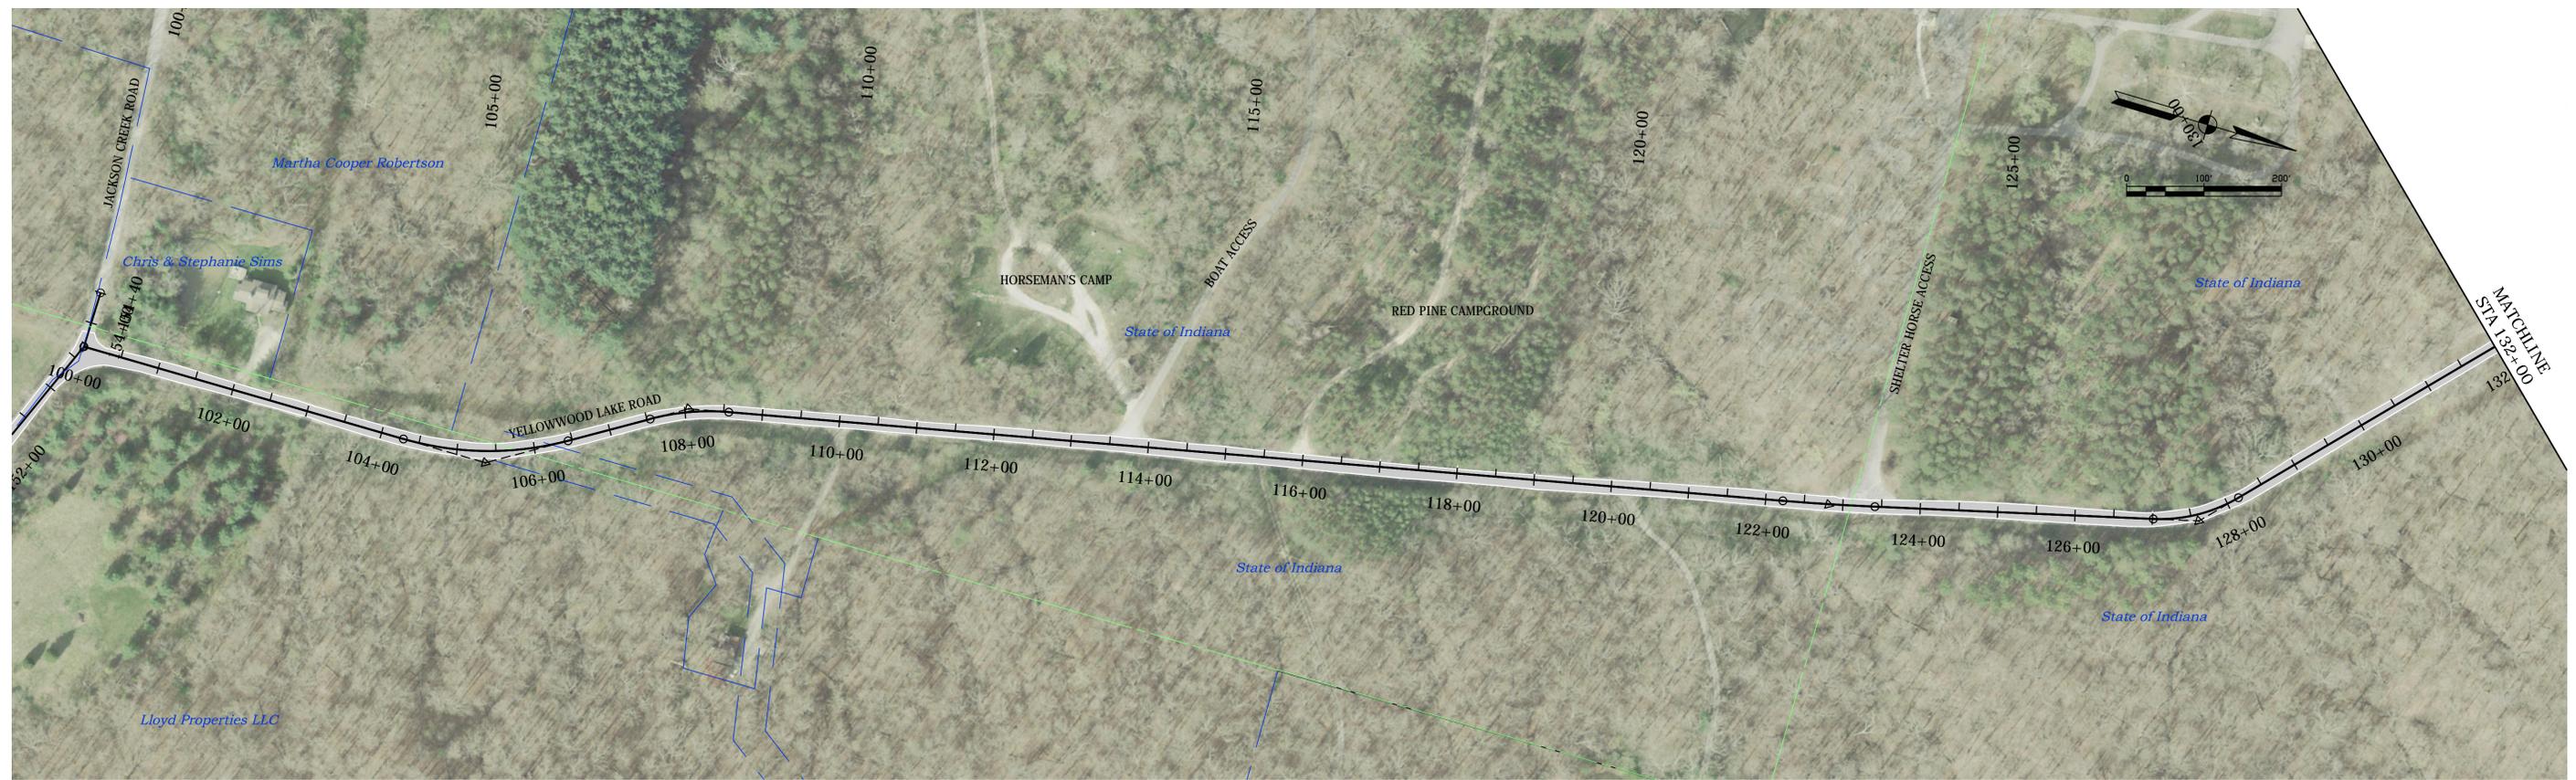


YELLOWWOOD LAKE RD.

LEGEND

-  EXISTING PROPERTY LINES
-  PROPOSED PERMANENT RIGHT OF WAY
-  PROPOSED TEMPORARY RIGHT OF WAY
-  CONSTRUCTION LIMITS
-  STREAM MITIGATION CONSTRUCTION LIMITS
-  OVERLAY
-  RECONSTRUCTION



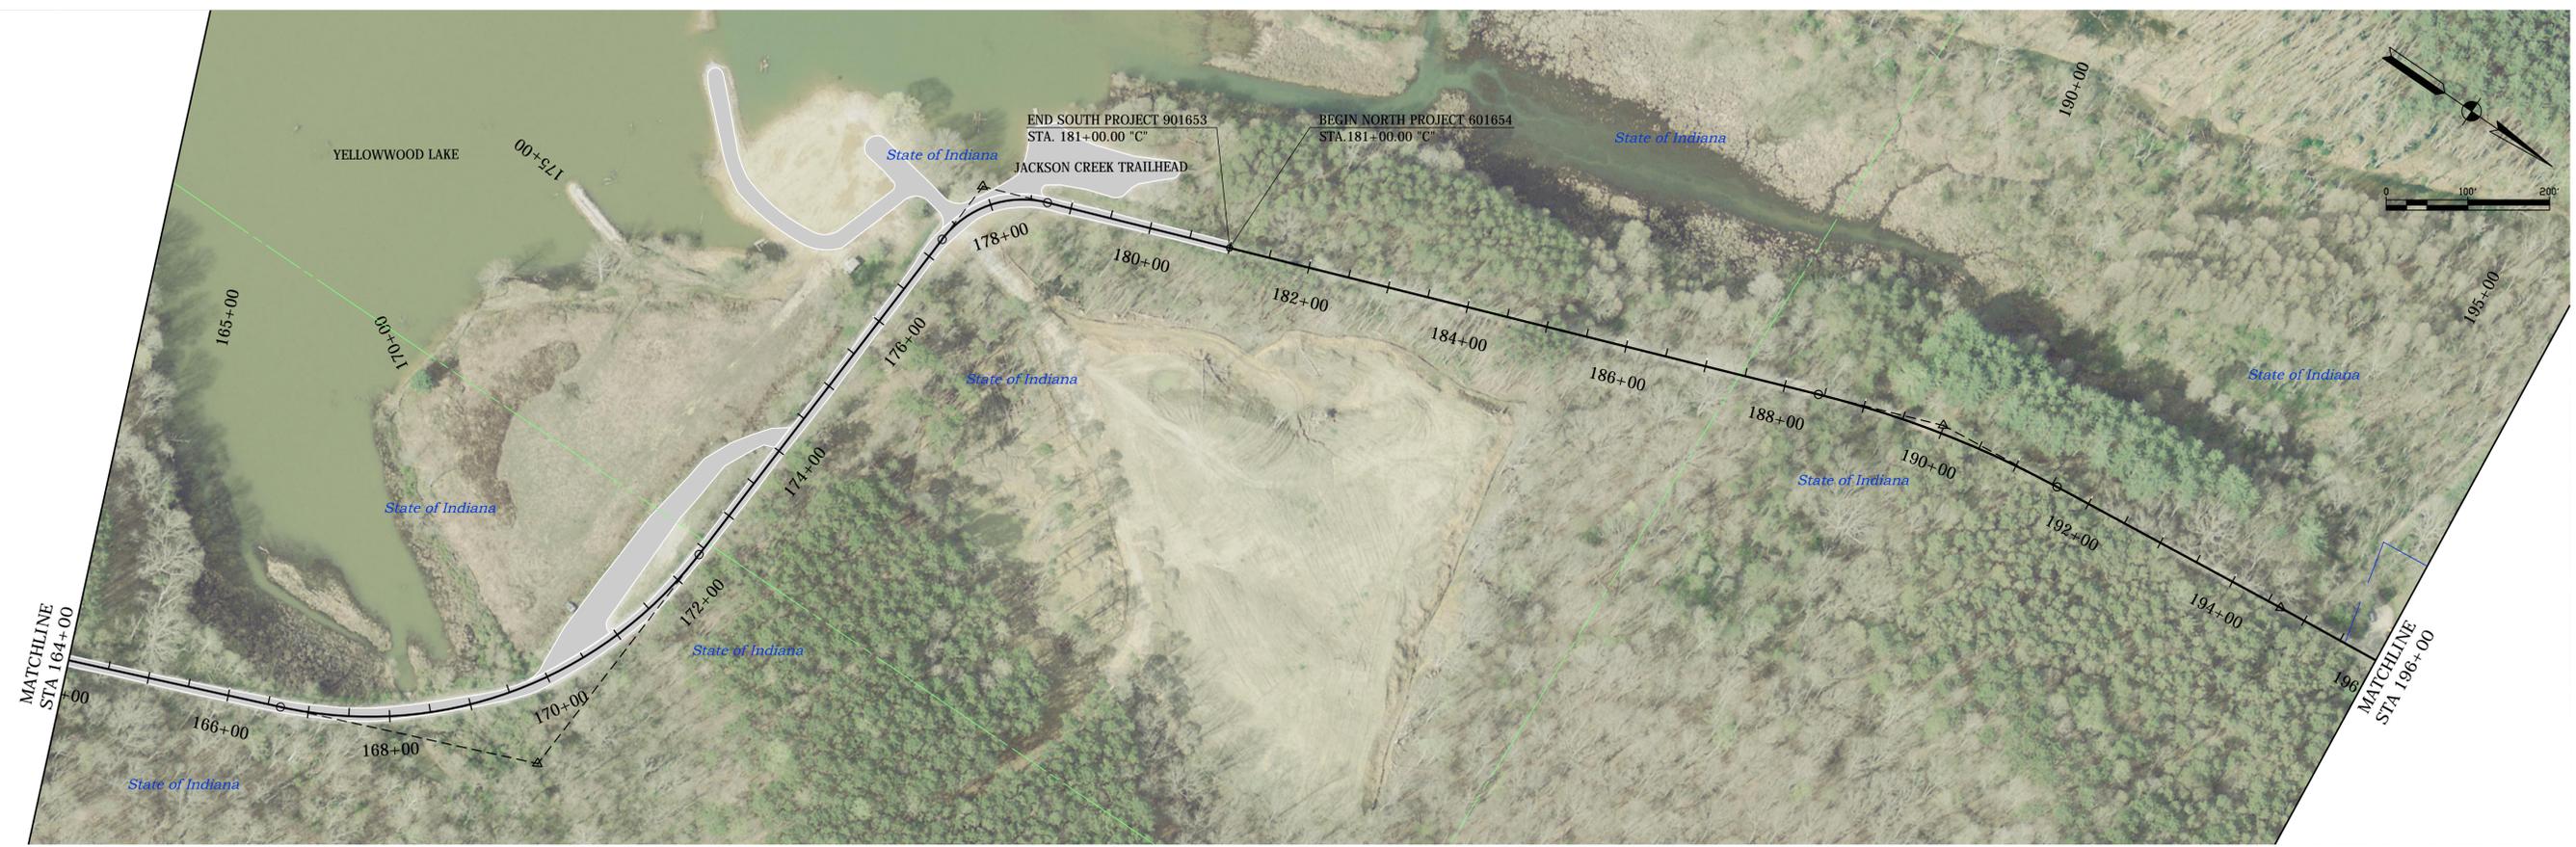


YELLOWWOOD LAKE RD.

LEGEND

- EXISTING PROPERTY LINES
- PROPOSED PERMANENT RIGHT OF WAY
- PROPOSED TEMPORARY RIGHT OF WAY
- CONSTRUCTION LIMITS
- STREAM MITIGATION CONSTRUCTION LIMITS
- OVERLAY
- RECONSTRUCTION



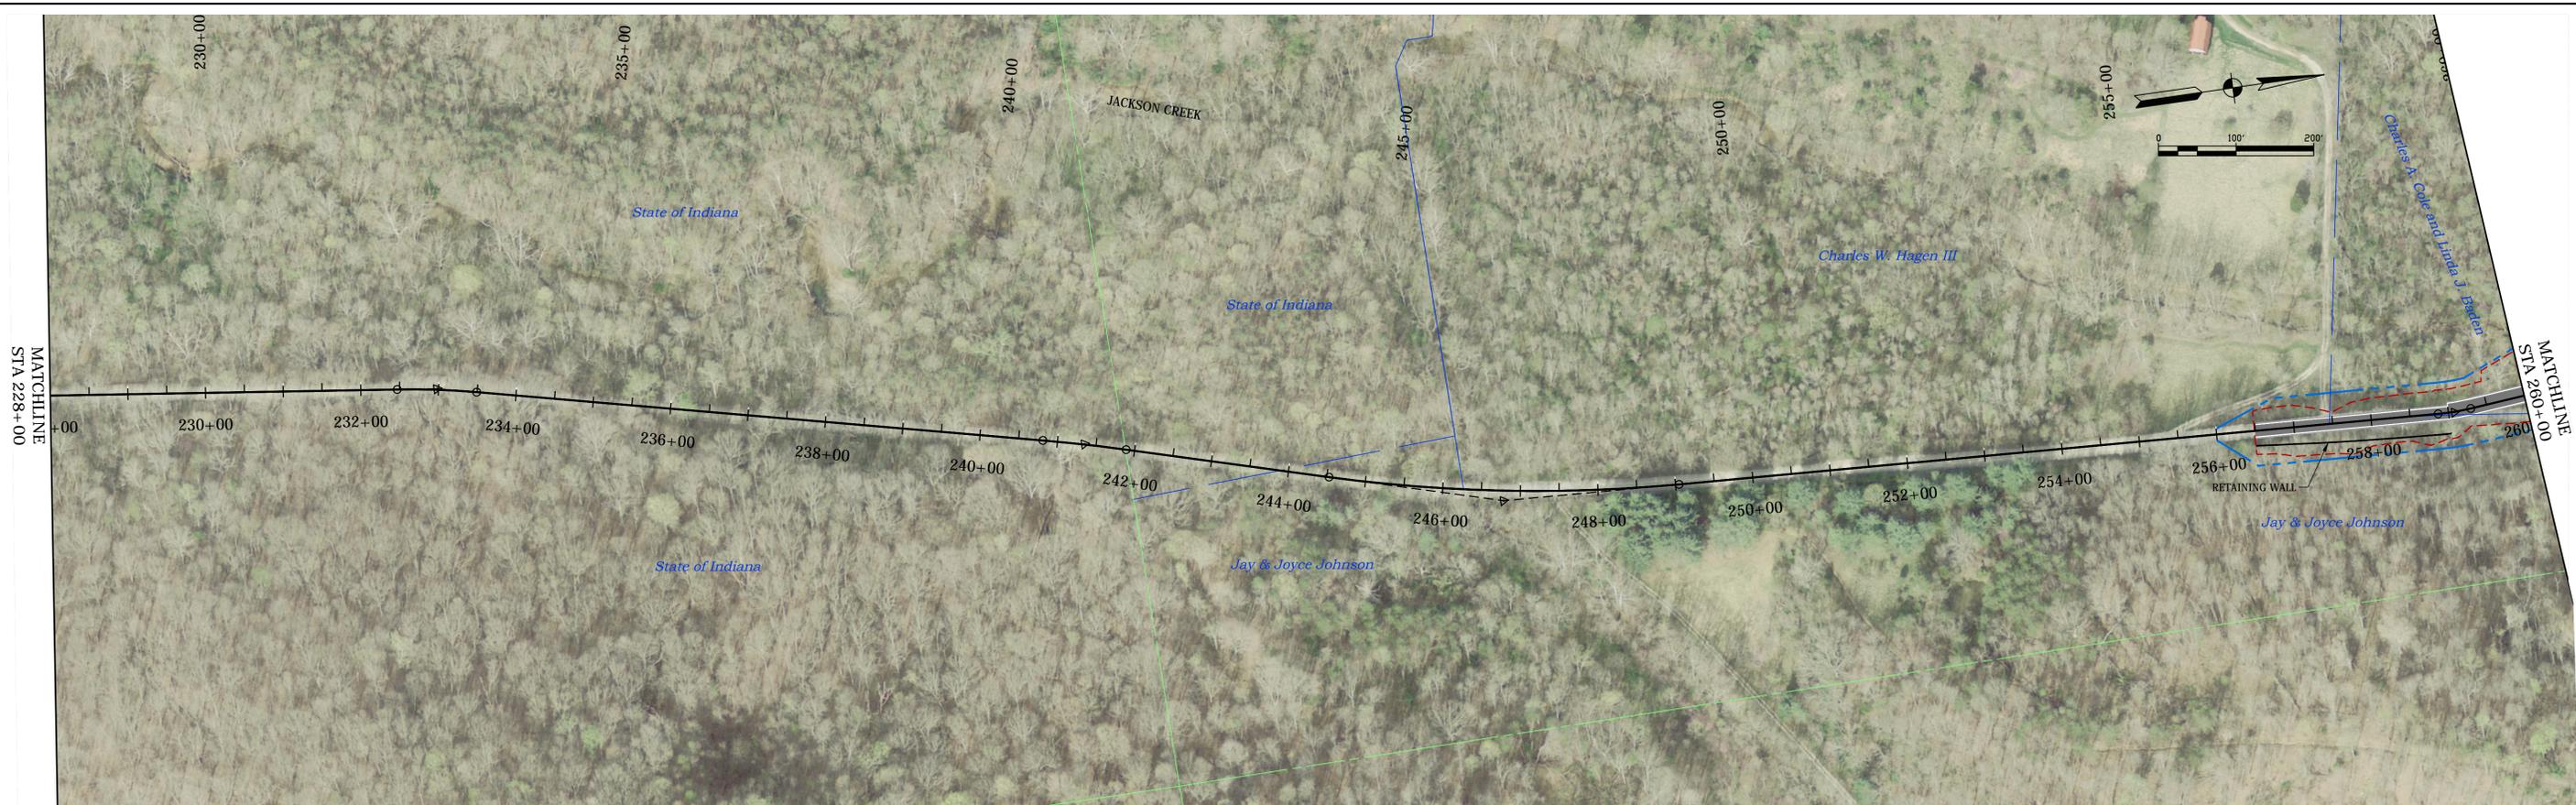


YELLOWWOOD LAKE RD.

- LEGEND**
-  EXISTING PROPERTY LINES
 -  PROPOSED PERMANENT RIGHT OF WAY
 -  PROPOSED TEMPORARY RIGHT OF WAY
 -  CONSTRUCTION LIMITS
 -  STREAM MITIGATION CONSTRUCTION LIMITS
 -  OVERLAY
 -  RECONSTRUCTION



Date: Apr 17, 2015 7:59am User Name: mreed
 File: S:\211-0071\Road\SRH\CD2\Plans\Design\Hearing Plans - April 2015.dwg

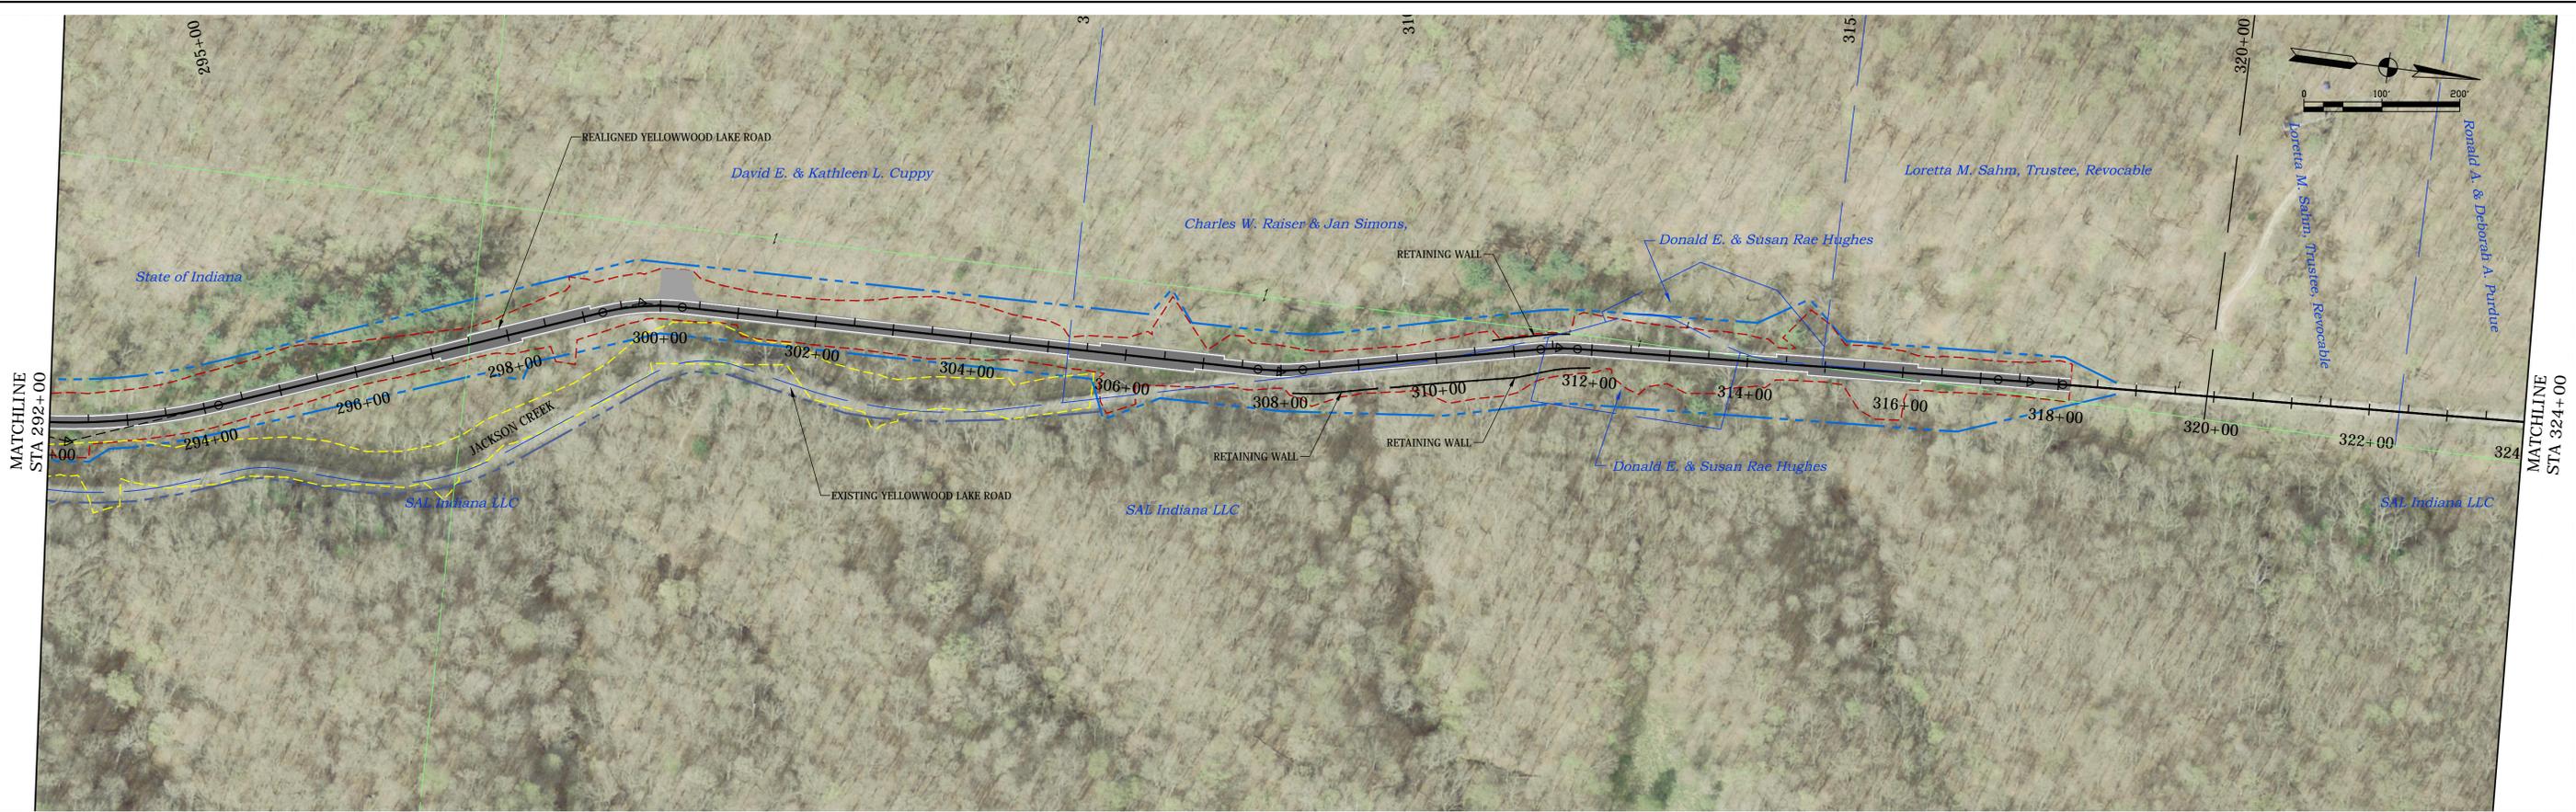

YELLOWWOOD LAKE RD.

- LEGEND**
- EXISTING PROPERTY LINES
 - - - PROPOSED PERMANENT RIGHT OF WAY
 - · - · - PROPOSED TEMPORARY RIGHT OF WAY
 - - - CONSTRUCTION LIMITS
 - - - STREAM MITIGATION CONSTRUCTION LIMITS
 - OVERLAY
 - RECONSTRUCTION

