



78+65, LT.

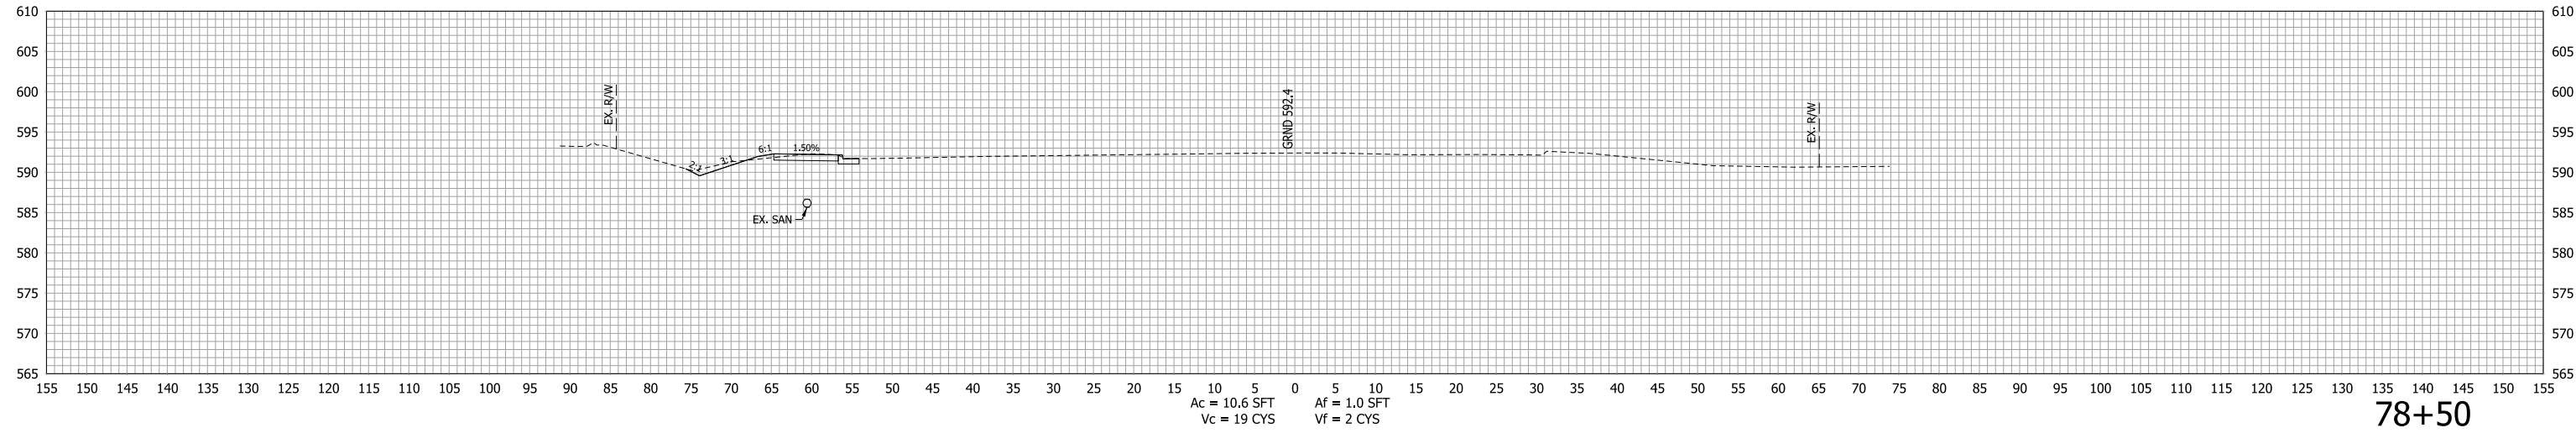

78+50

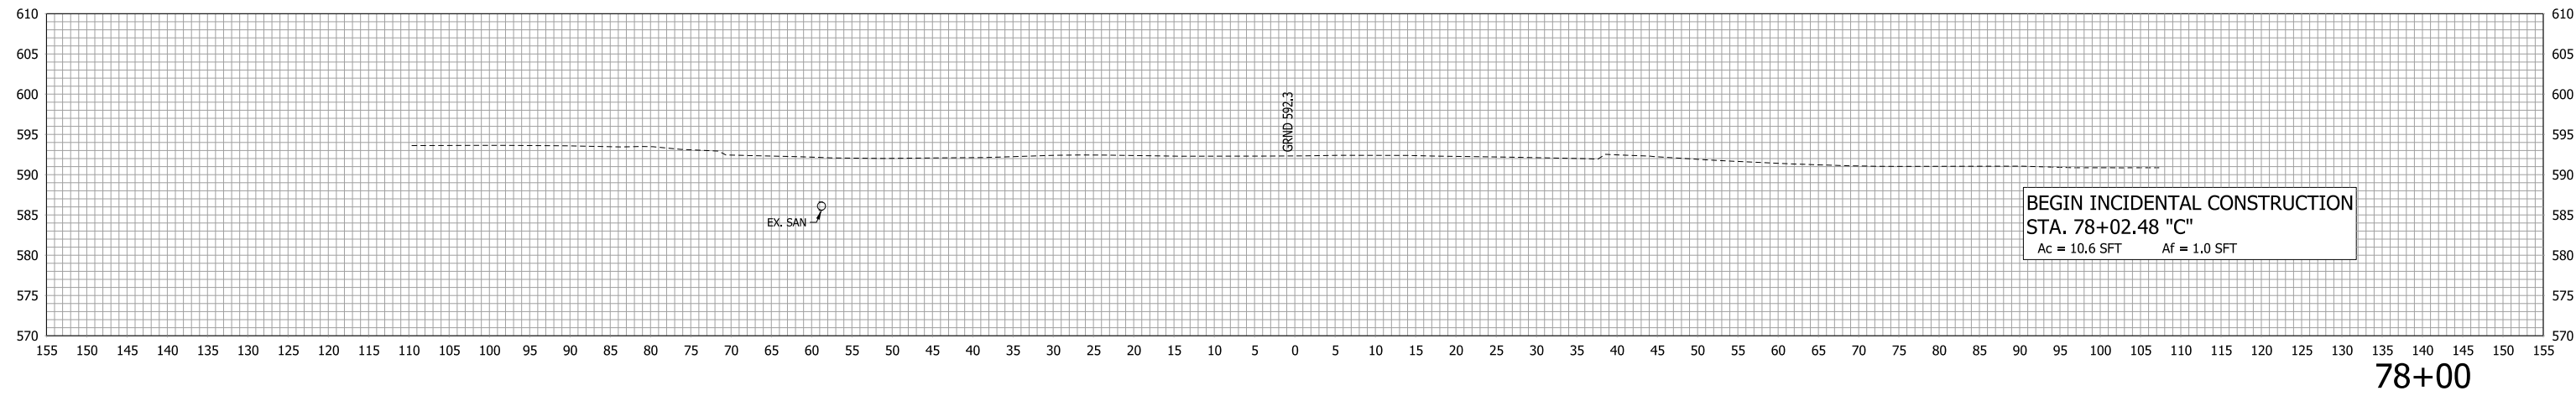




78+00

RECOMMENDED FOR APPROVAL _____	DESIGN ENGINEER _____	DATE _____
DESIGNED: LDW	DRAWN: JWM	
CHECKED: MAE	CHECKED: LDW	

INDIANA  
DEPARTMENT OF TRANSPORTATION

CROSS SECTION  
LINE "C"

HORIZONTAL SCALE 1"=10'	BRIDGE FILE
VERTICAL SCALE 1"=10'	DESIGNATION 1400090
SURVEY BOOK	SHEETS
	238 of 346
CONTRACT R-37820	PROJECT 1400090

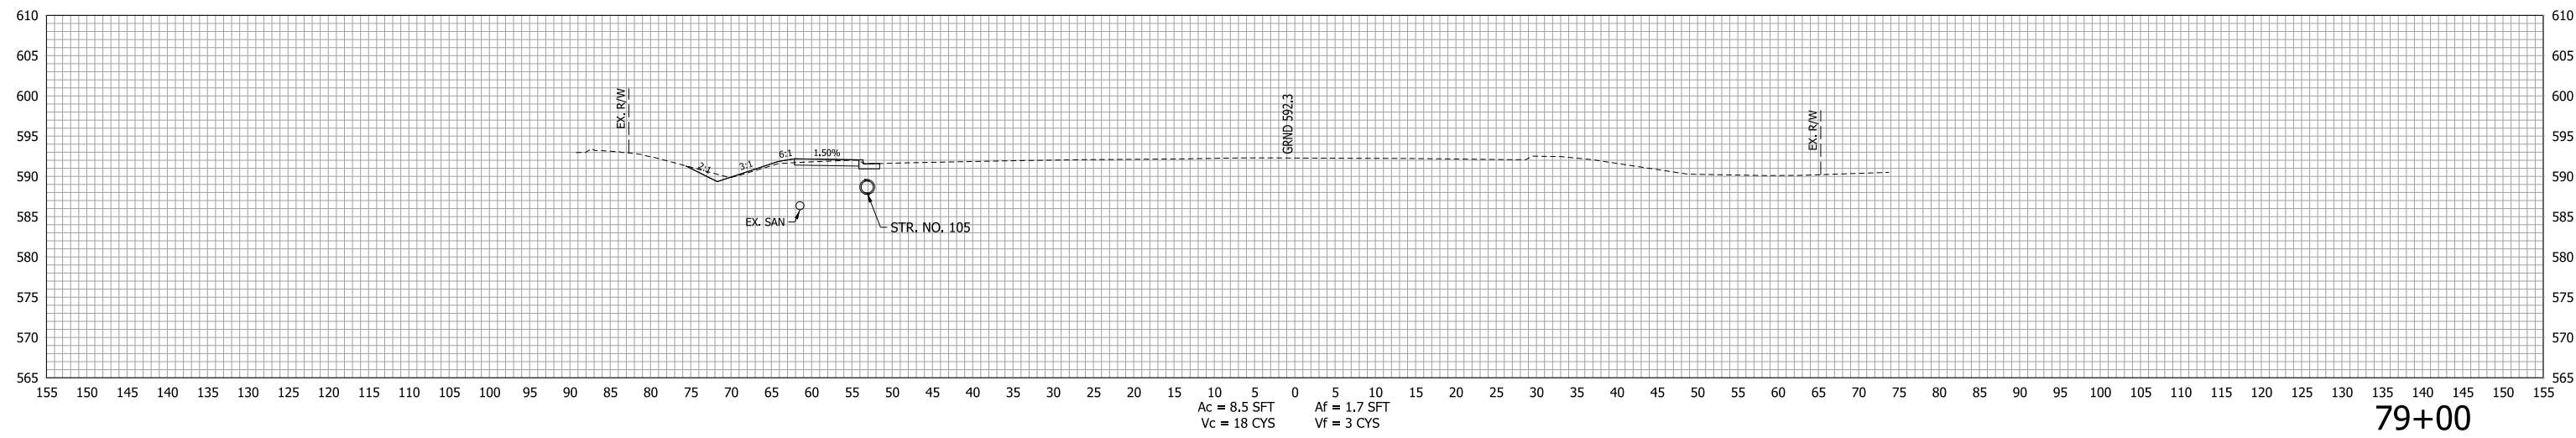
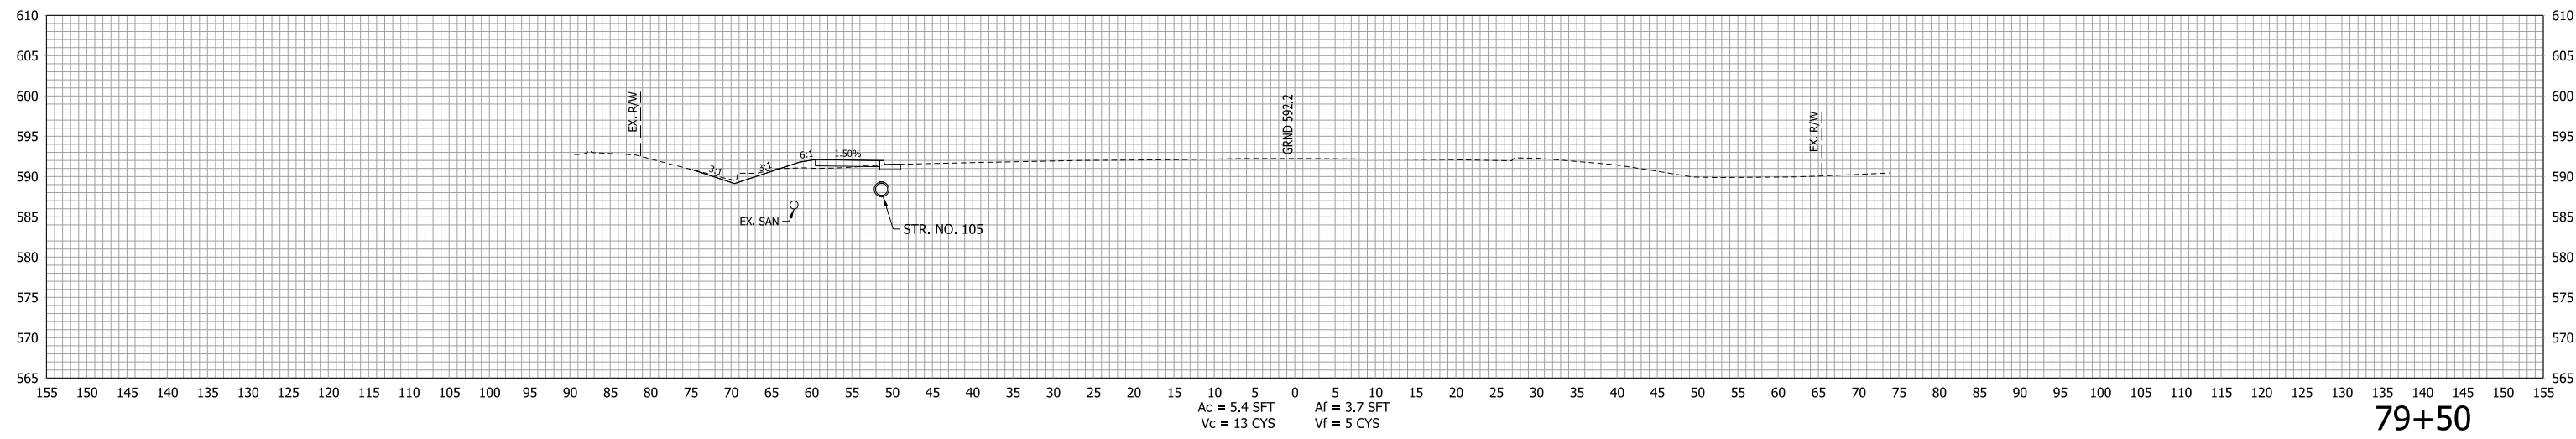
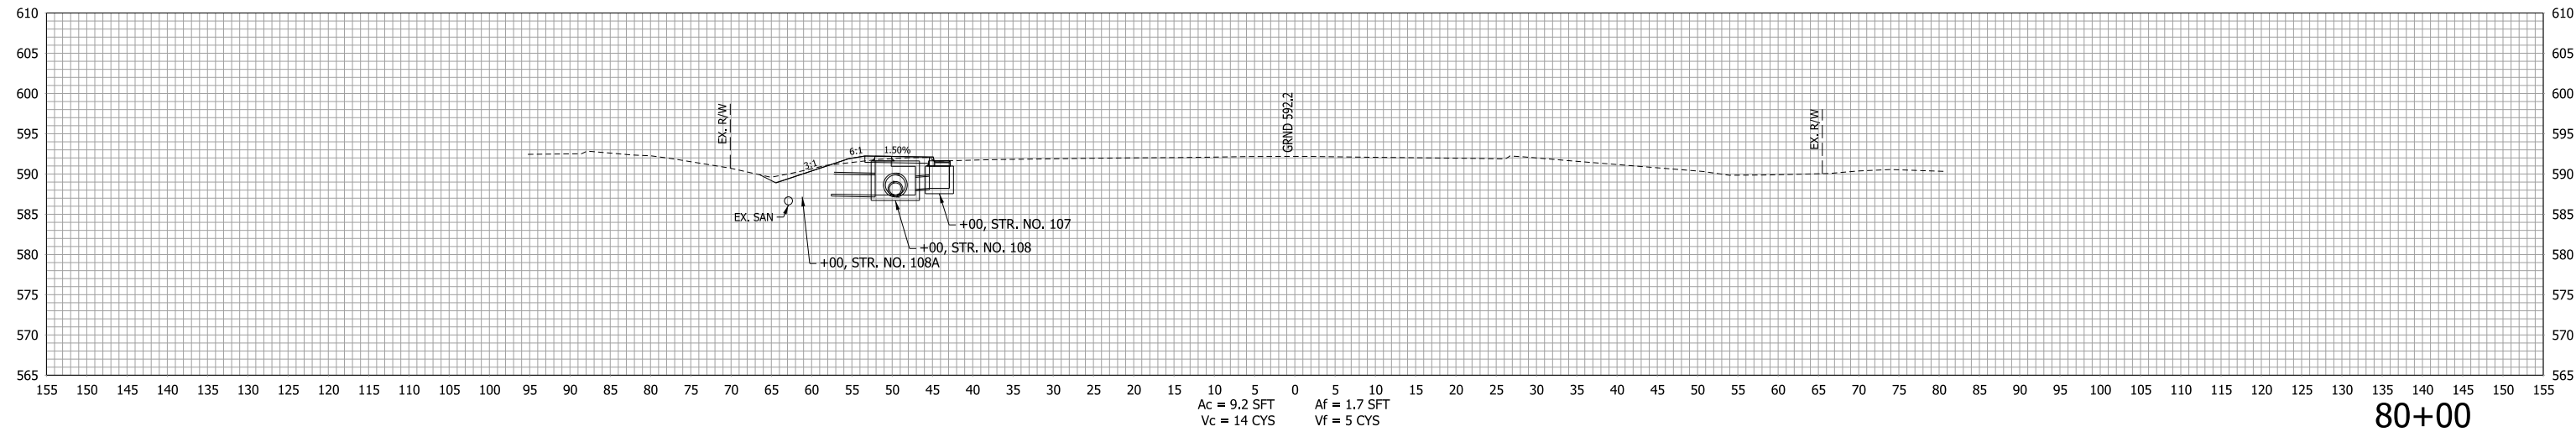


RECOMMENDED FOR APPROVAL _____	DESIGN ENGINEER _____	DATE _____
DESIGNED: LDW	DRAWN: JWM	
CHECKED: MAE	CHECKED: LDW	

INDIANA  
DEPARTMENT OF TRANSPORTATION

**CROSS SECTION  
LINE "C"**

HORIZONTAL SCALE 1"=10'	BRIDGE FILE
VERTICAL SCALE 1"=10'	DESIGNATION 1400090
SURVEY BOOK	SHEETS
	239 of 346
CONTRACT R-37820	PROJECT 1400090

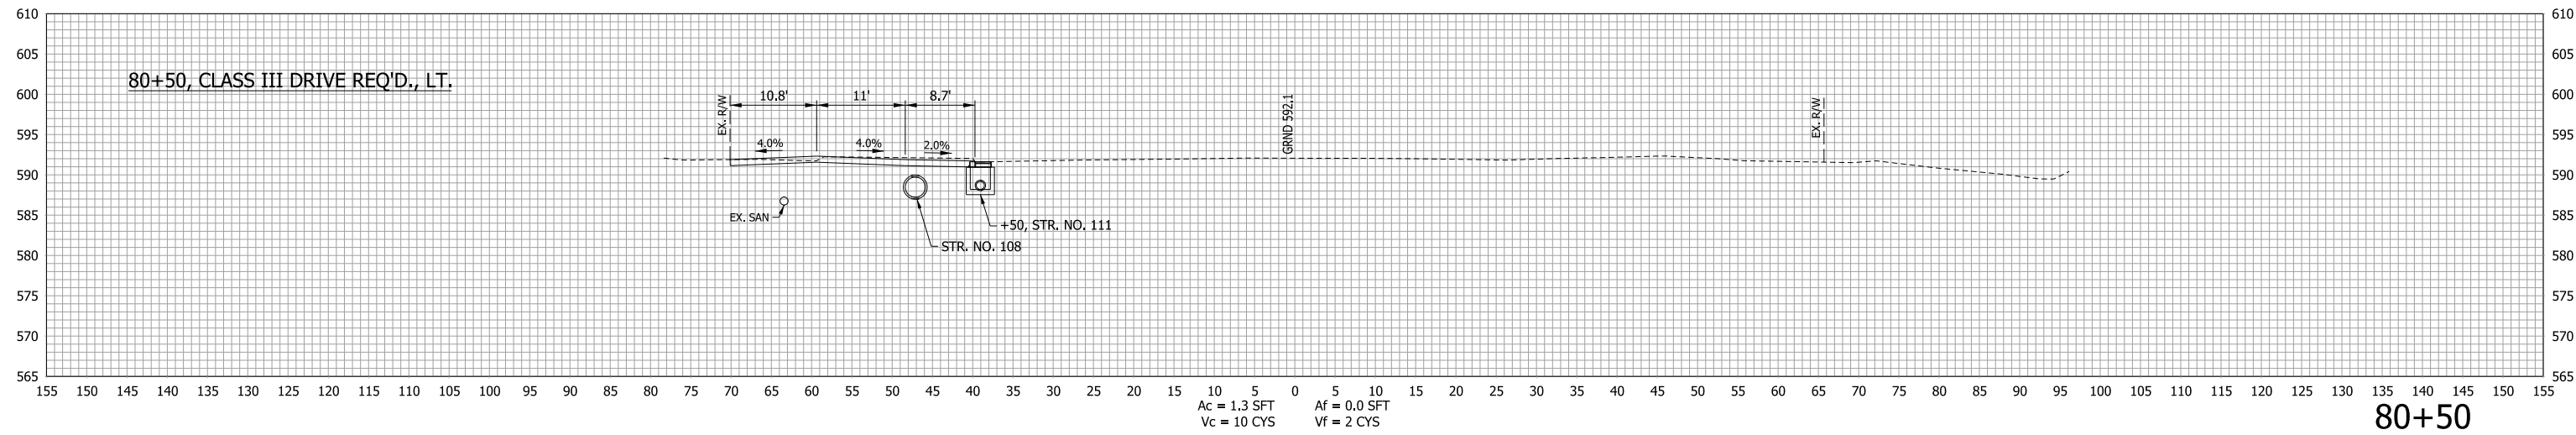
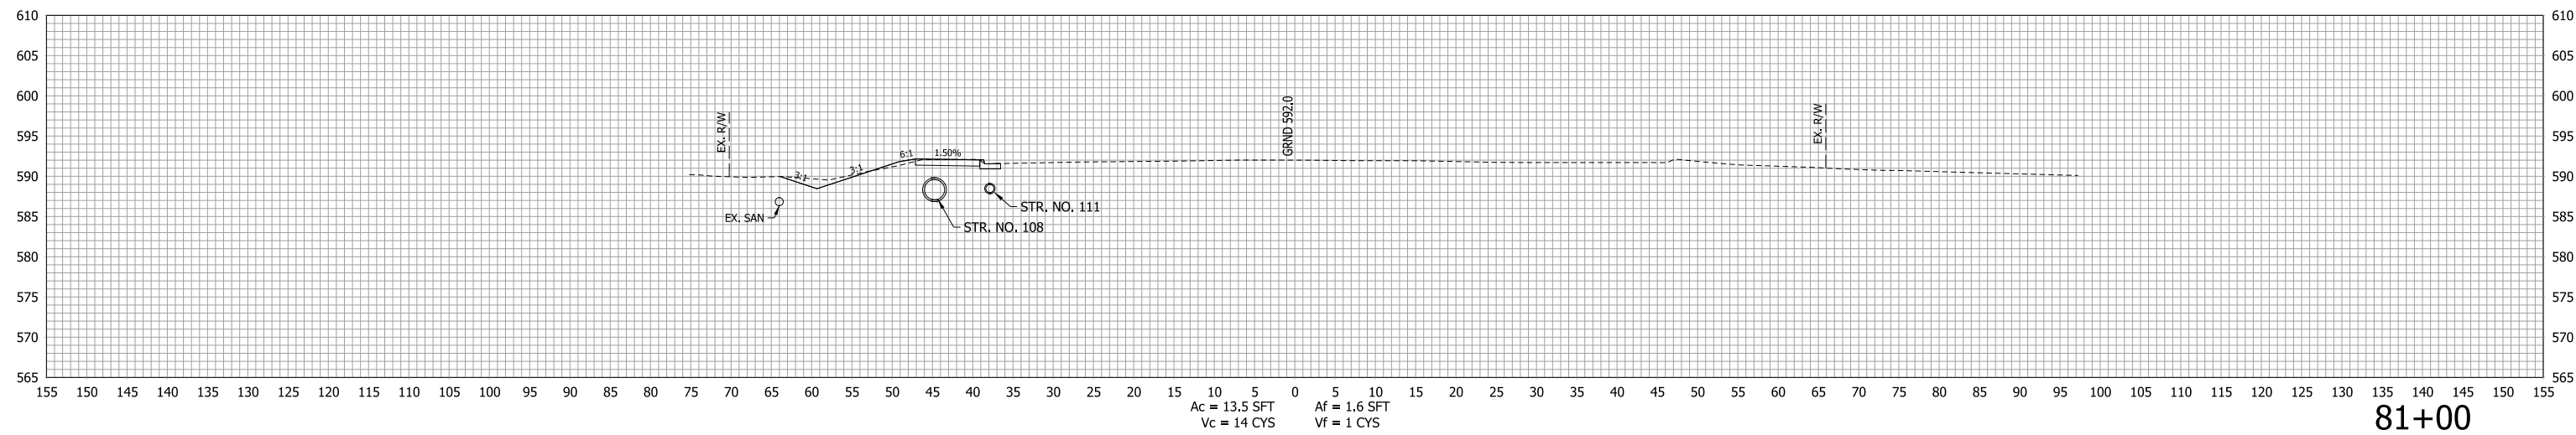
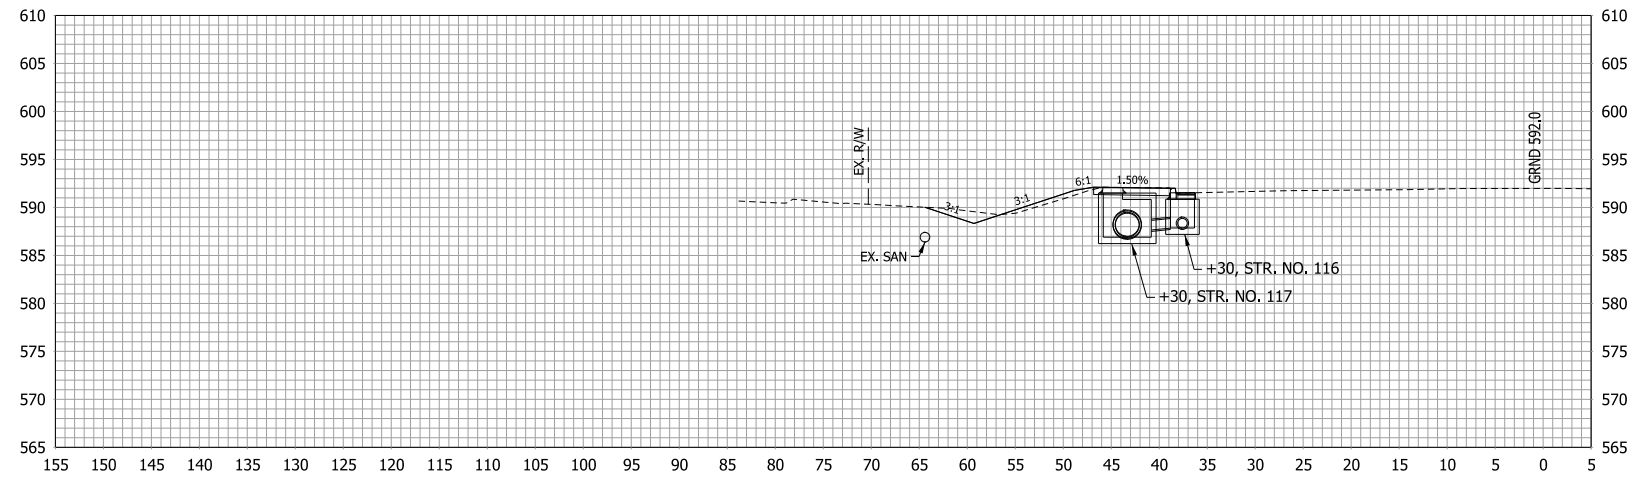


RECOMMENDED FOR APPROVAL _____	DESIGN ENGINEER _____	DATE _____
DESIGNED: LDW	DRAWN: JWM	
CHECKED: MAE	CHECKED: LDW	

INDIANA DEPARTMENT OF TRANSPORTATION

CROSS SECTION LINE "C"

HORIZONTAL SCALE 1"=10'	BRIDGE FILE
VERTICAL SCALE 1"=10'	DESIGNATION 1400090
SURVEY BOOK	SHEETS 240 of 346
CONTRACT R-37820	PROJECT 1400090

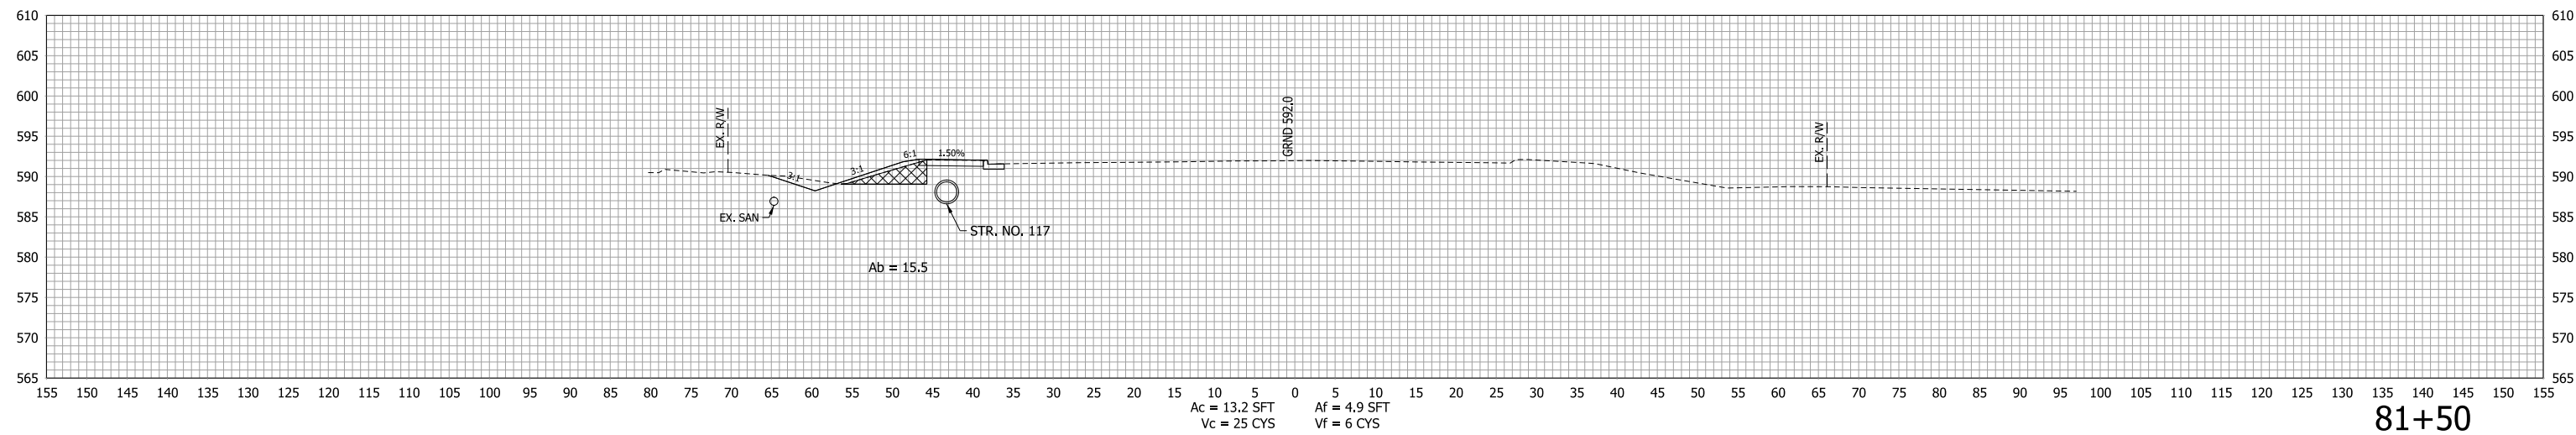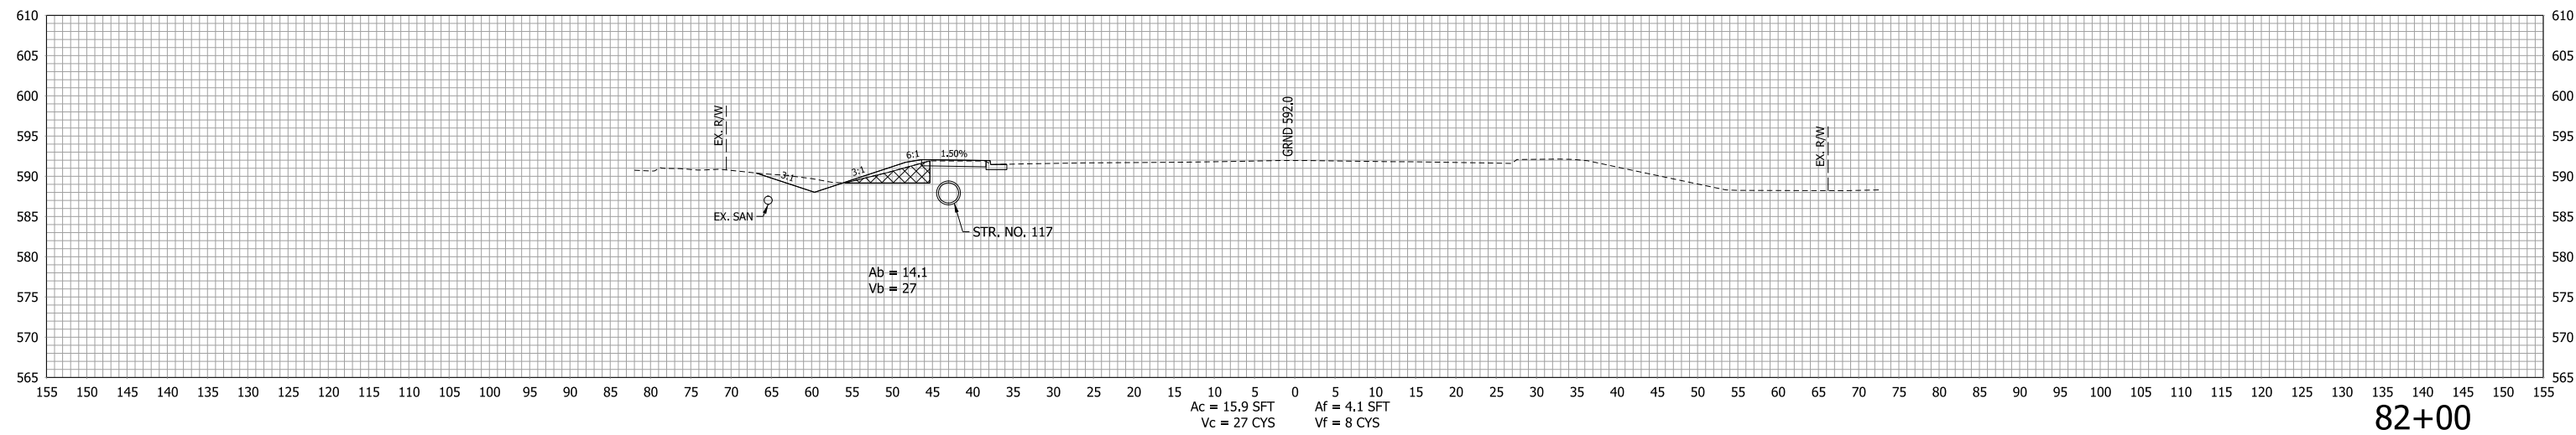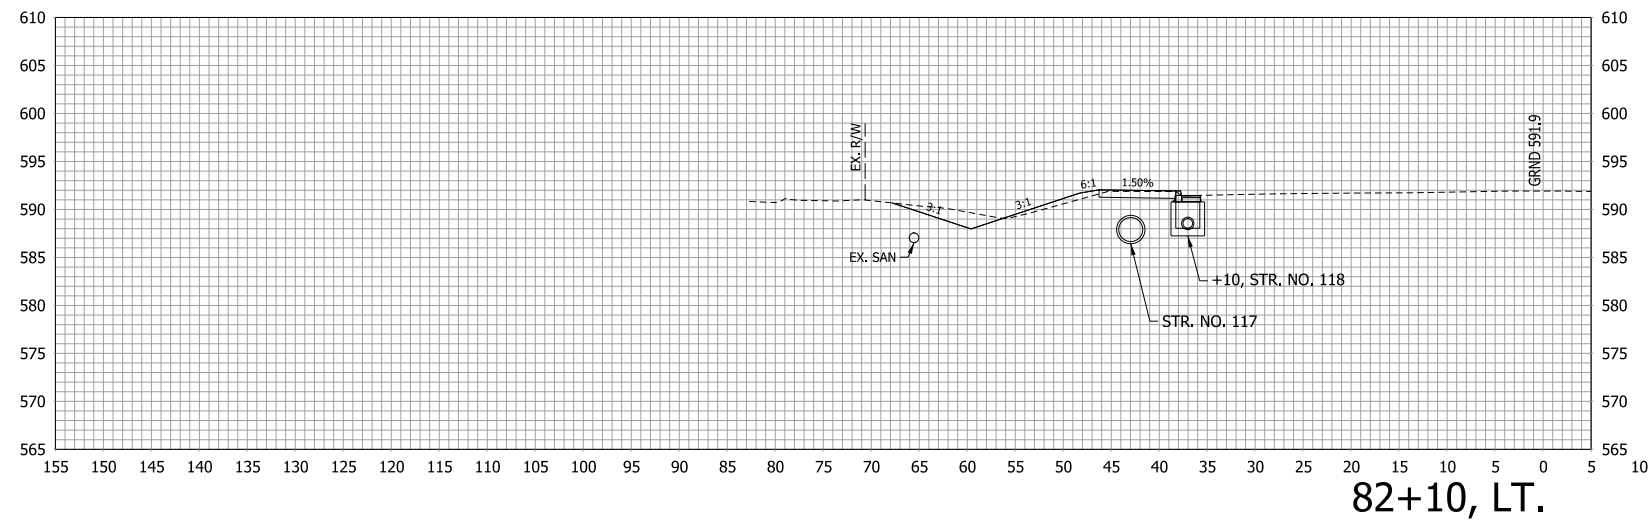


RECOMMENDED FOR APPROVAL _____	DESIGN ENGINEER _____	DATE _____
DESIGNED: LDW	DRAWN: JWM	
CHECKED: MAE	CHECKED: LDW	


INDIANA  
DEPARTMENT OF TRANSPORTATION

CROSS SECTION  
LINE "C"


HORIZONTAL SCALE 1"=10'	BRIDGE FILE
VERTICAL SCALE 1"=10'	DESIGNATION 1400090
SURVEY BOOK	SHEETS
	241 of 346
CONTRACT R-37820	PROJECT 1400090

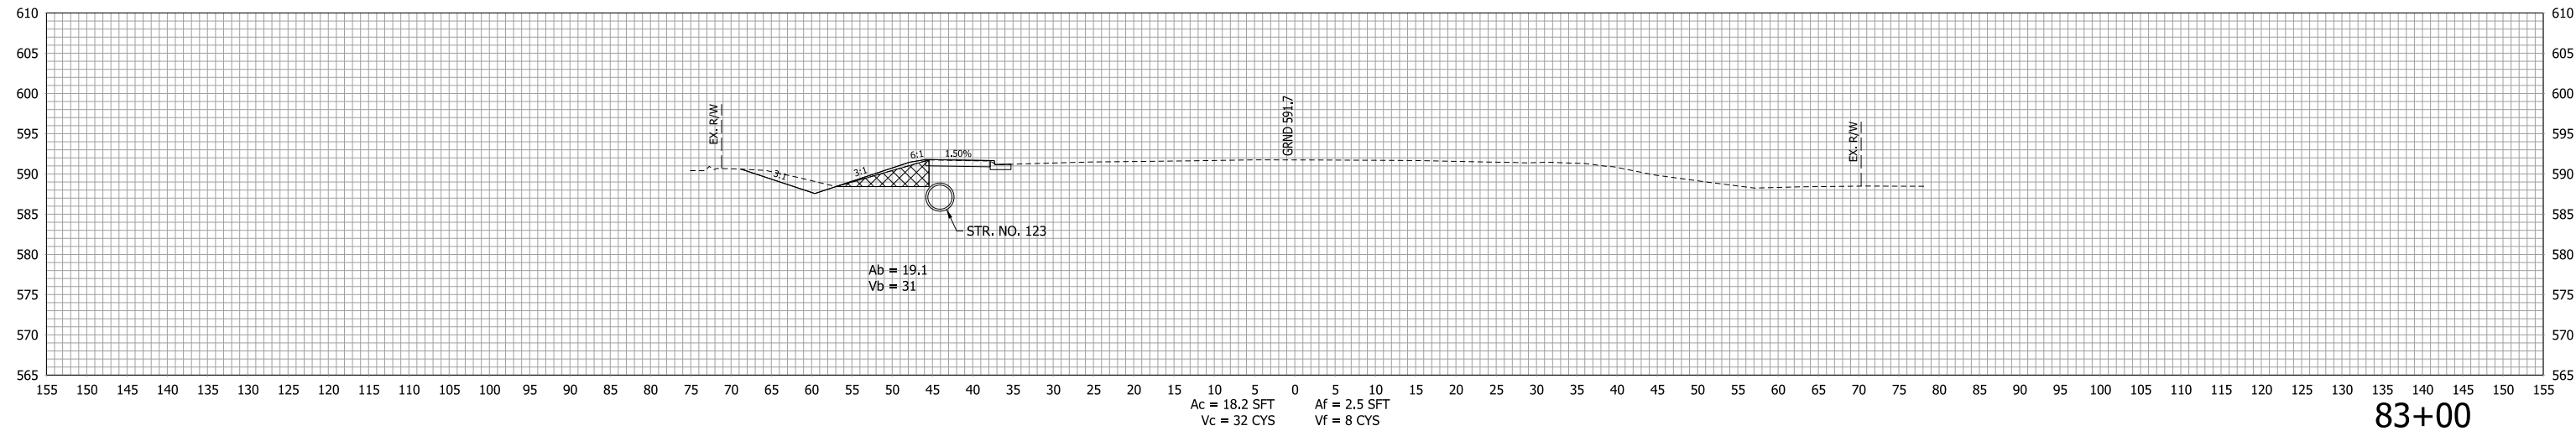

83+00

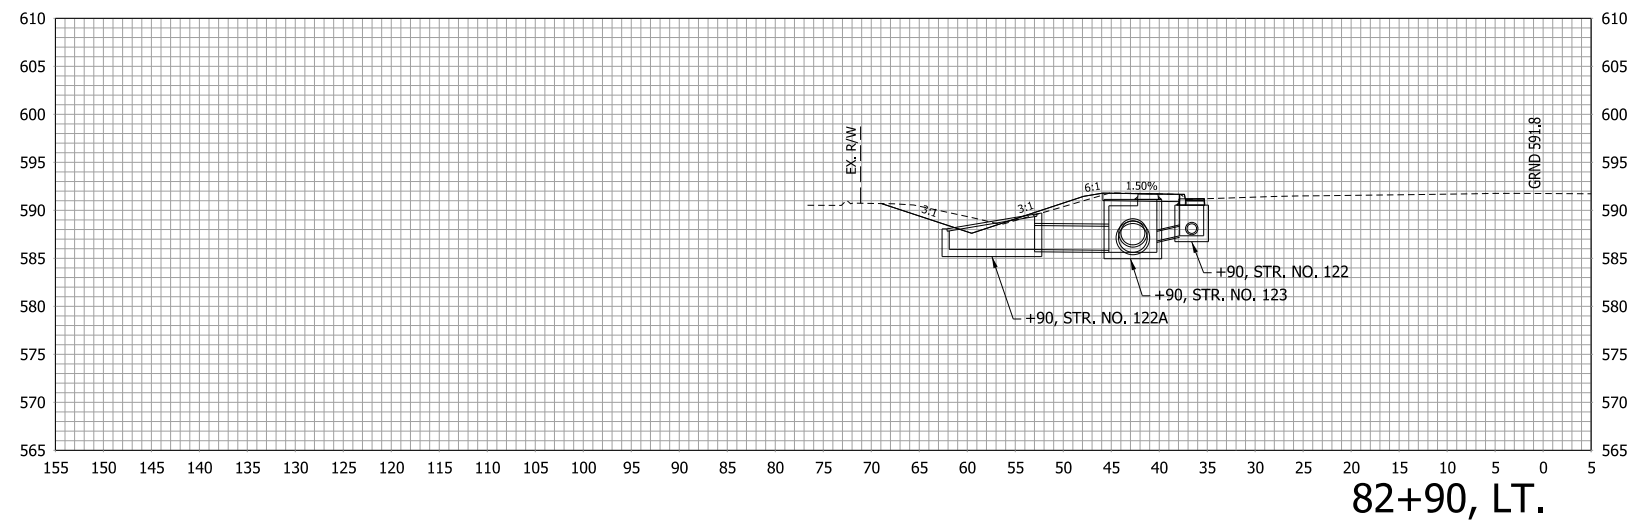

82+90, LT.

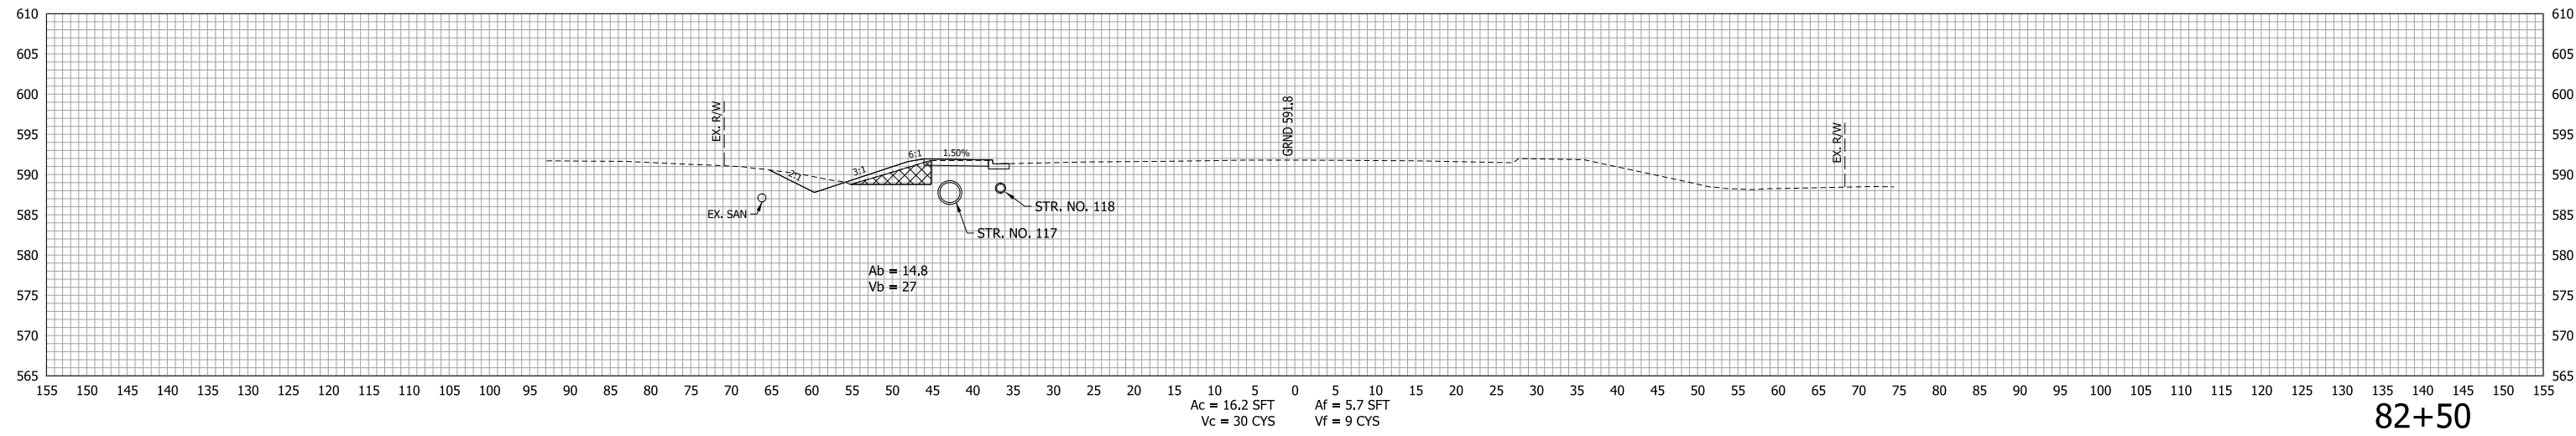


82+50

RECOMMENDED FOR APPROVAL _____	DESIGN ENGINEER _____	DATE _____
DESIGNED: LDW _____	DRAWN: JWM _____	
CHECKED: MAE _____	CHECKED: LDW _____	


INDIANA DEPARTMENT OF TRANSPORTATION

CROSS SECTION LINE "C"

HORIZONTAL SCALE 1"=10'	BRIDGE FILE
VERTICAL SCALE 1"=10'	DESIGNATION 1400090
SURVEY BOOK	SHEETS
	242 of 346
CONTRACT R-37820	PROJECT 1400090

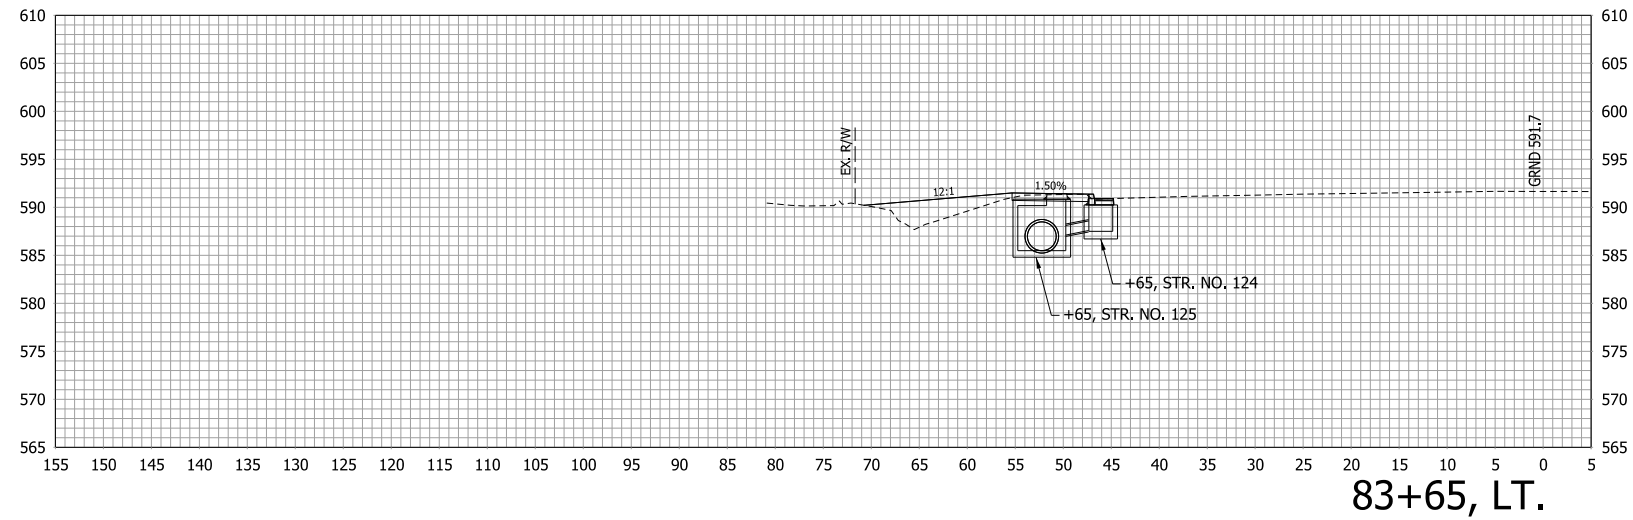

83+65, LT.

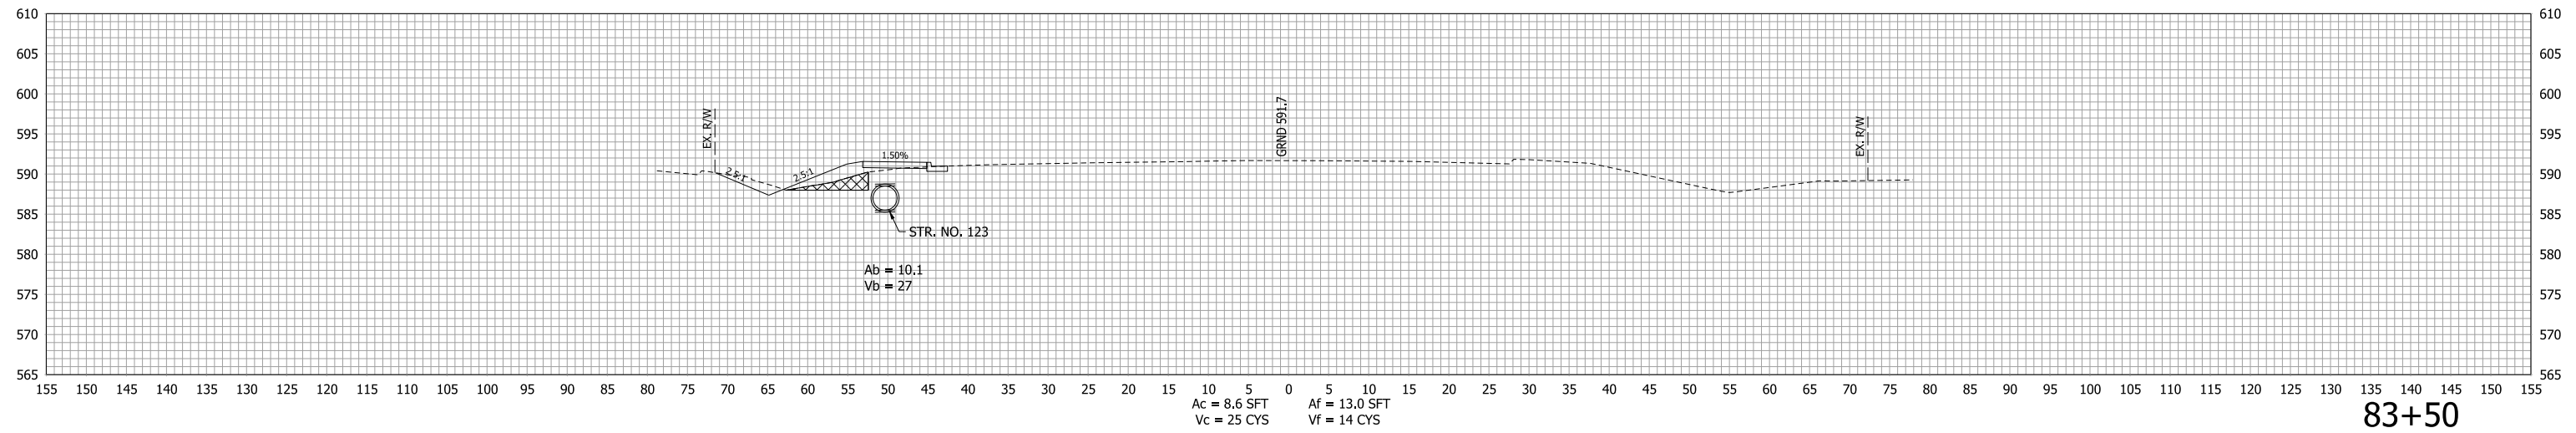


83+50

RECOMMENDED FOR APPROVAL _____	DESIGN ENGINEER _____	DATE _____
DESIGNED: _____ LDW _____	DRAWN: _____ JWM _____	
CHECKED: _____ MAE _____	CHECKED: _____ LDW _____	


INDIANA  
DEPARTMENT OF TRANSPORTATION

CROSS SECTION  
LINE "C"

HORIZONTAL SCALE 1"=10'	BRIDGE FILE .
VERTICAL SCALE 1"=10'	DESIGNATION 1400090
SURVEY BOOK .	SHEETS 243 of 346
CONTRACT R-37820	PROJECT 1400090

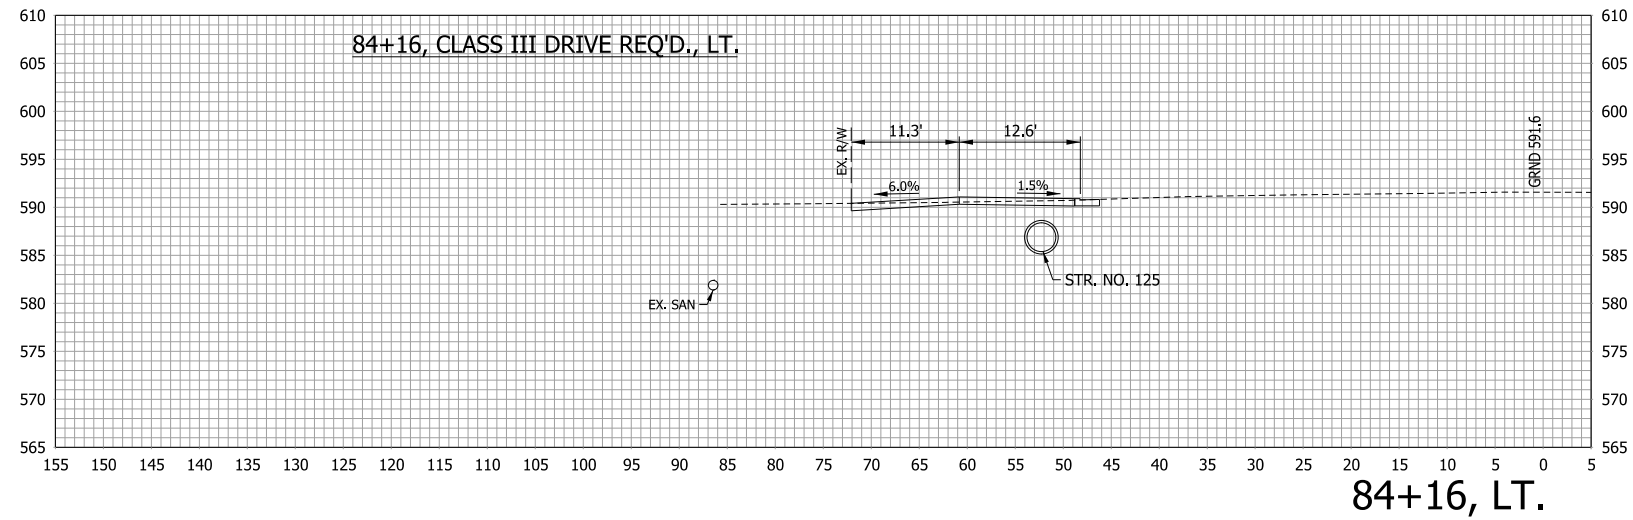

84+16, LT.

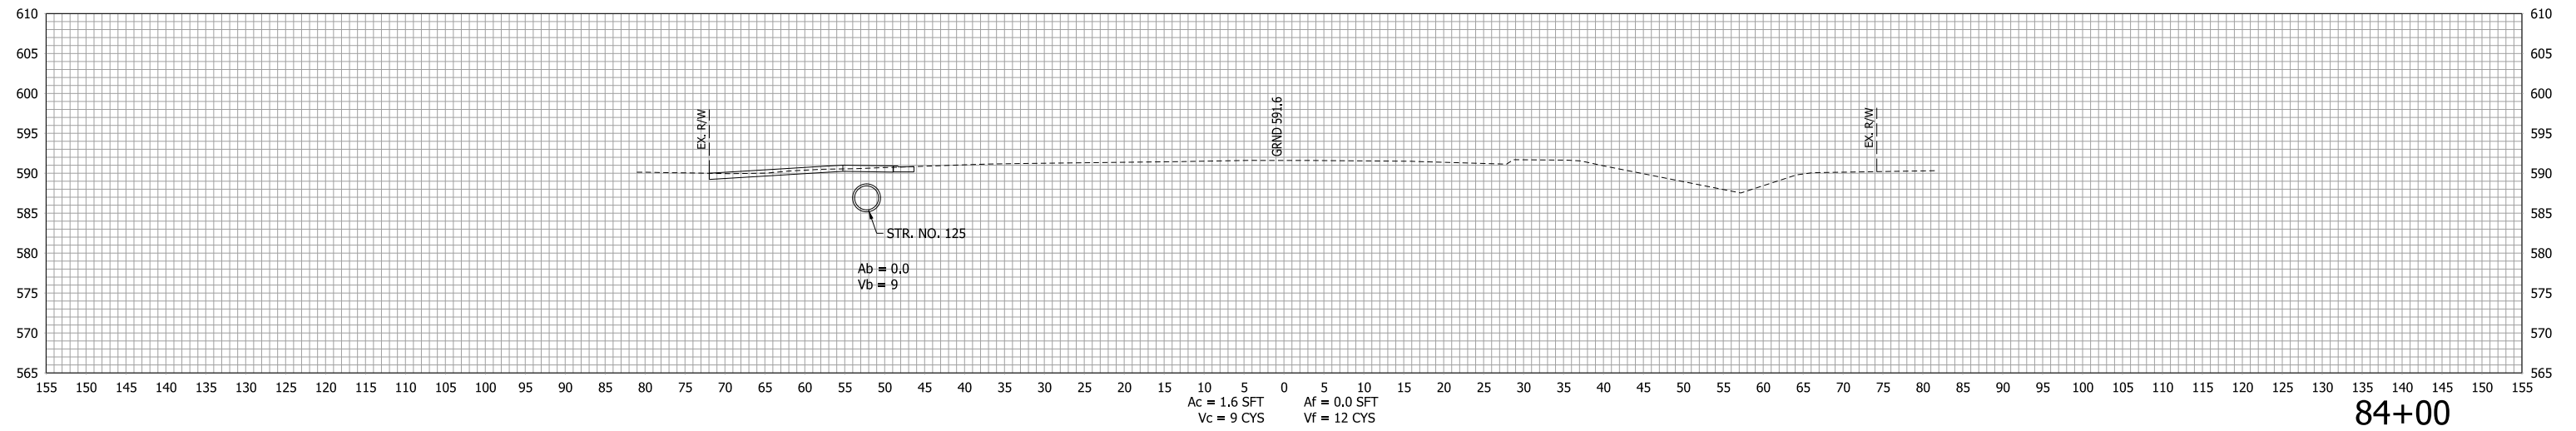




84+00

RECOMMENDED FOR APPROVAL _____	DESIGN ENGINEER _____	DATE _____
DESIGNED: LDW	DRAWN: JWM	
CHECKED: MAE	CHECKED: LDW	

INDIANA  
DEPARTMENT OF TRANSPORTATION

CROSS SECTION  
LINE "C"

HORIZONTAL SCALE 1"=10'	BRIDGE FILE .
VERTICAL SCALE 1"=10'	DESIGNATION 1400090
SURVEY BOOK .	SHEETS 244 of 346
CONTRACT R-37820	PROJECT 1400090

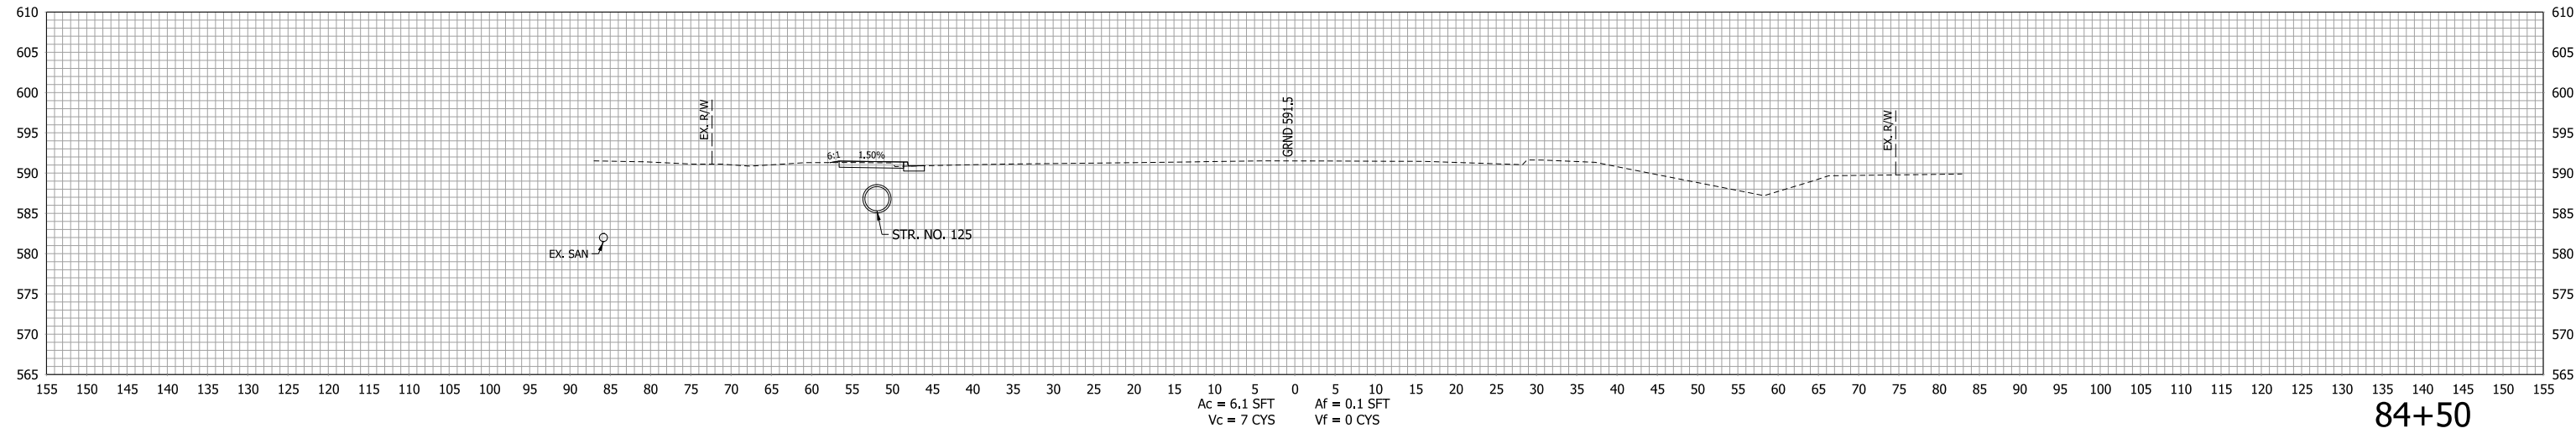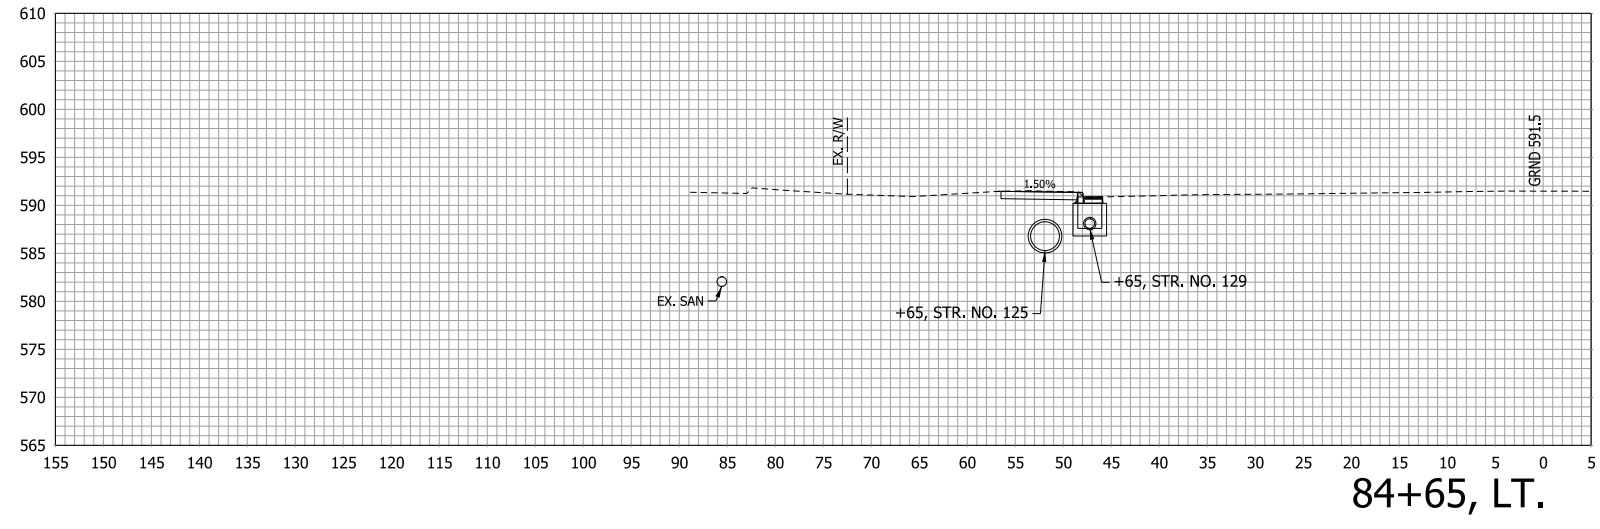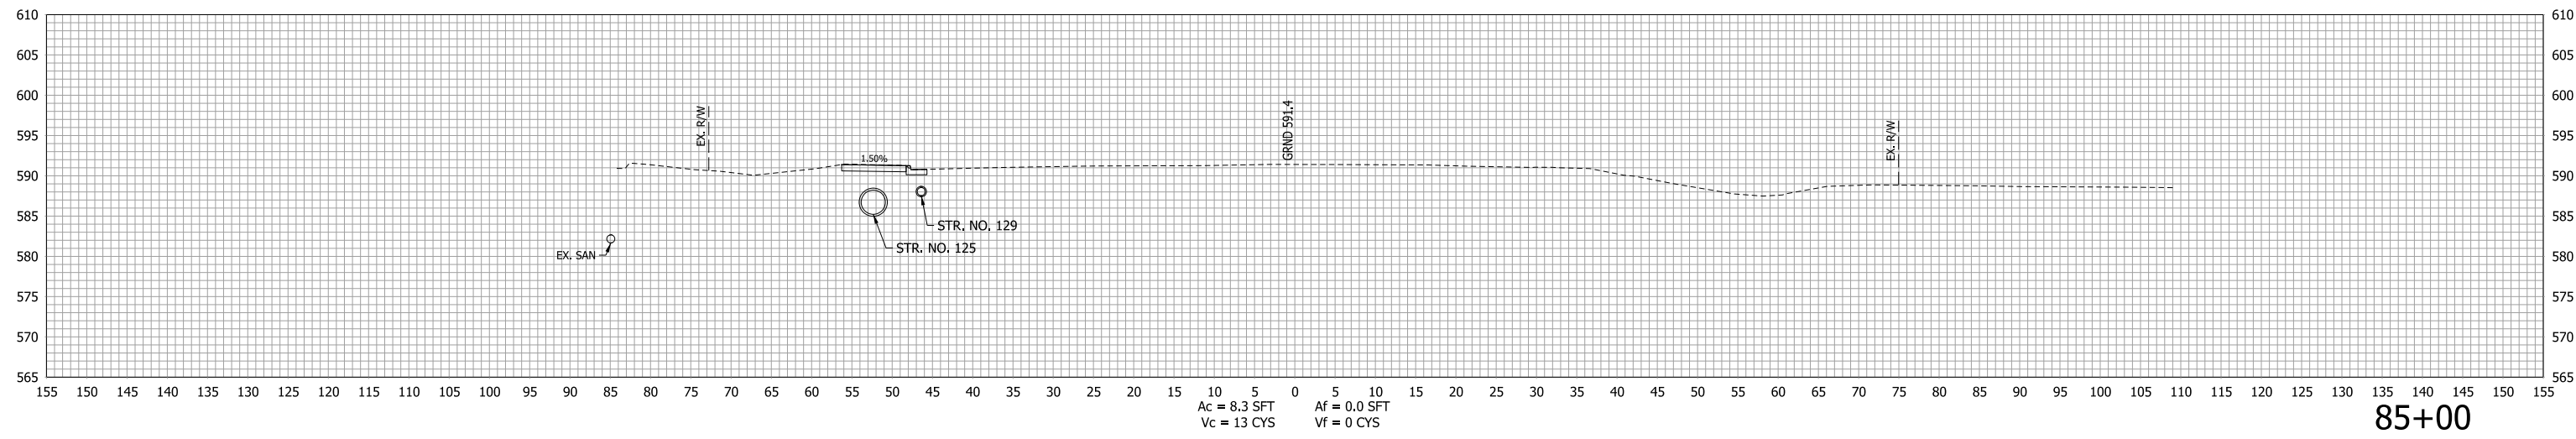




RECOMMENDED FOR APPROVAL _____	DESIGN ENGINEER _____	DATE _____
DESIGNED: LDW	DRAWN: JWM	
CHECKED: MAE	CHECKED: LDW	

INDIANA  
DEPARTMENT OF TRANSPORTATION

**CROSS SECTION  
LINE "C"**

HORIZONTAL SCALE 1"=10'	BRIDGE FILE
VERTICAL SCALE 1"=10'	DESIGNATION 1400090
SURVEY BOOK	SHEETS 245 of 346
CONTRACT R-37820	PROJECT 1400090



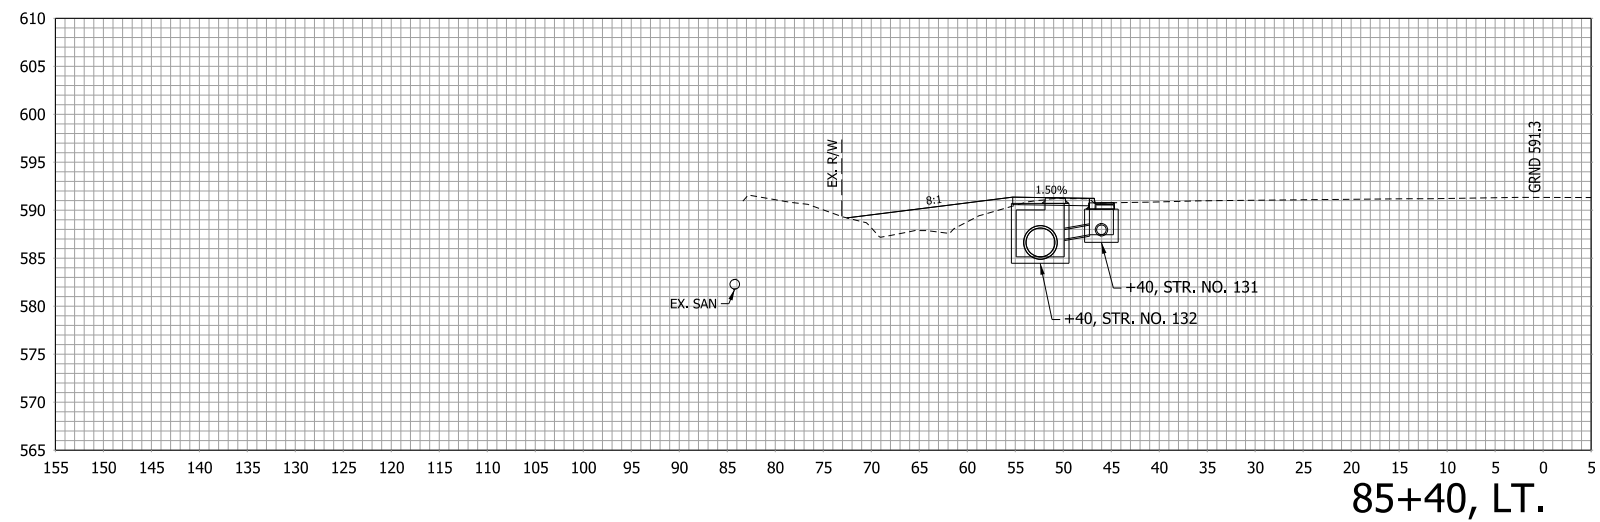
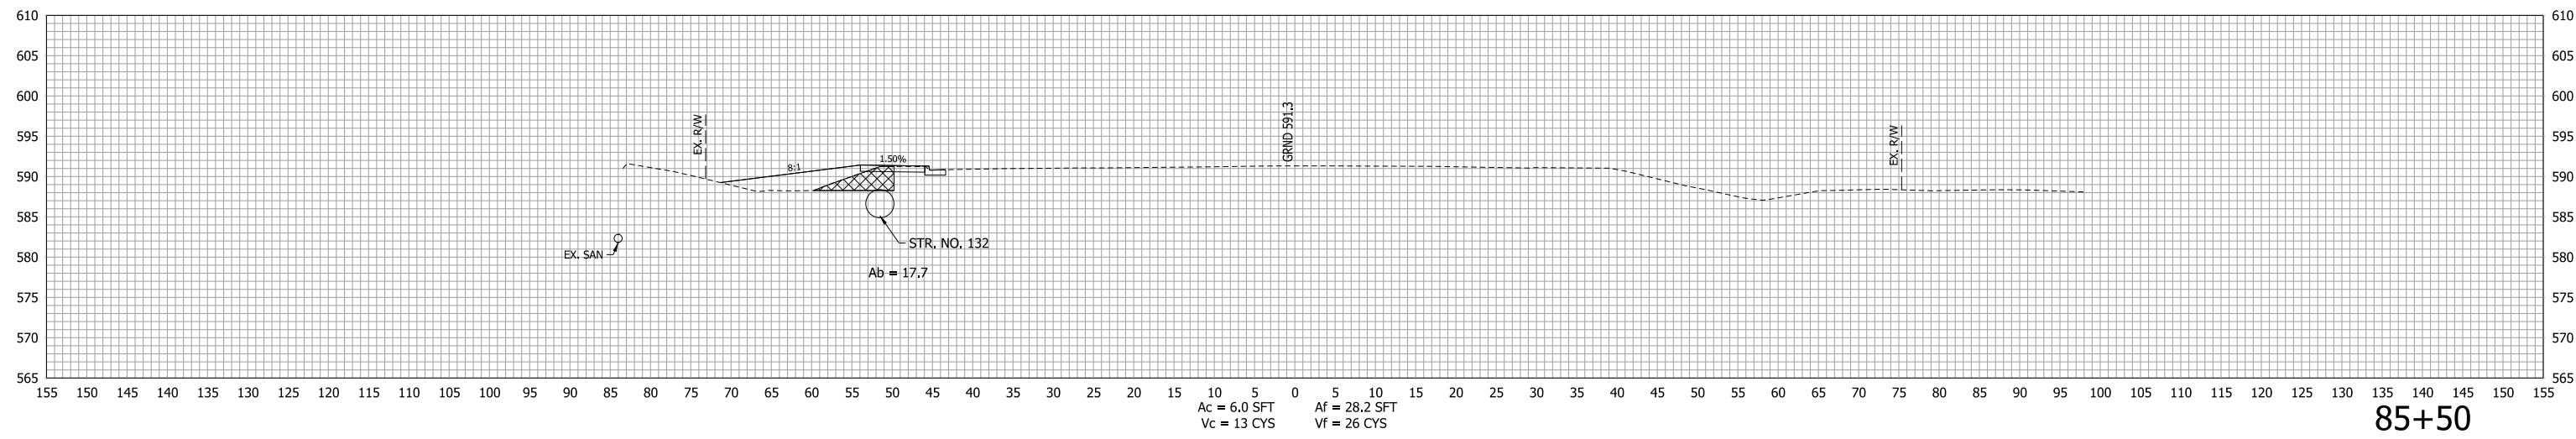
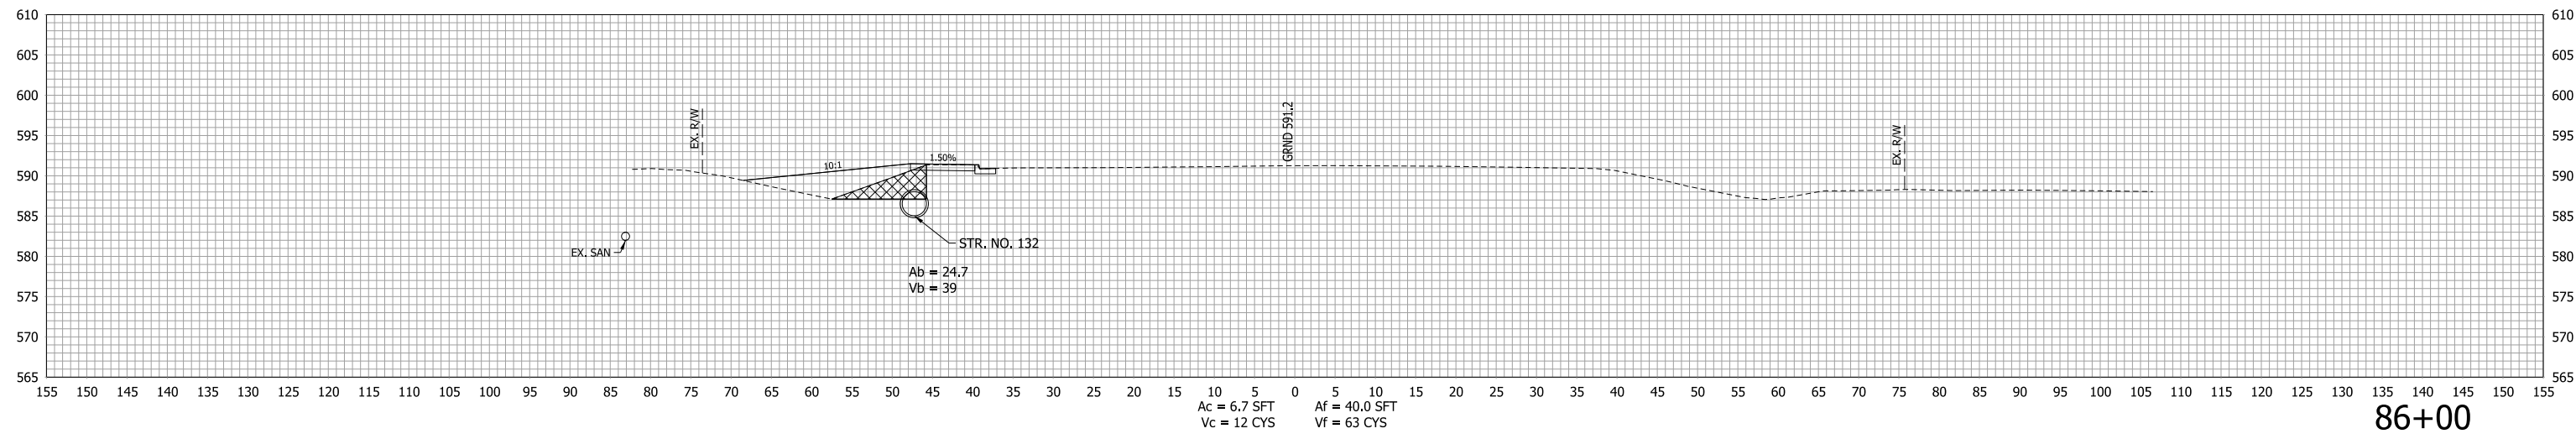


RECOMMENDED FOR APPROVAL _____	DESIGN ENGINEER _____	DATE _____
DESIGNED: LDW	DRAWN: JWM	
CHECKED: MAE	CHECKED: LDW	

INDIANA  
DEPARTMENT OF TRANSPORTATION

**CROSS SECTION  
LINE "C"**

HORIZONTAL SCALE 1"=10'	BRIDGE FILE
VERTICAL SCALE 1"=10'	DESIGNATION 1400090
SURVEY BOOK	SHEETS
	246 of 346
CONTRACT R-37820	PROJECT 1400090

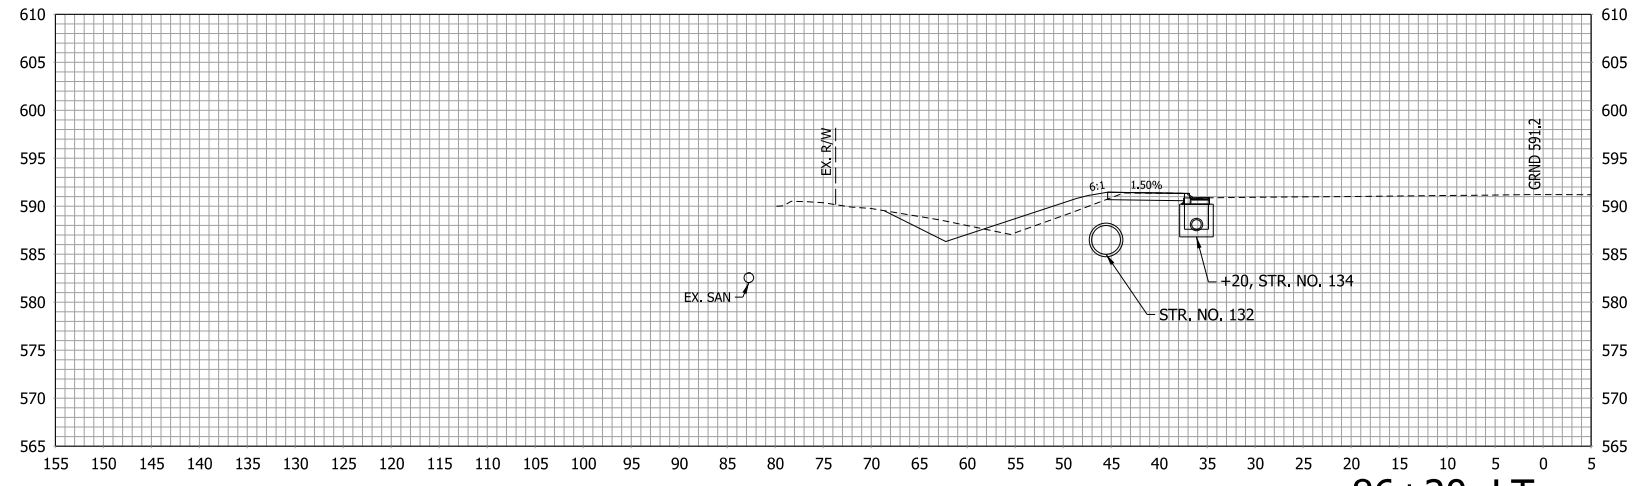
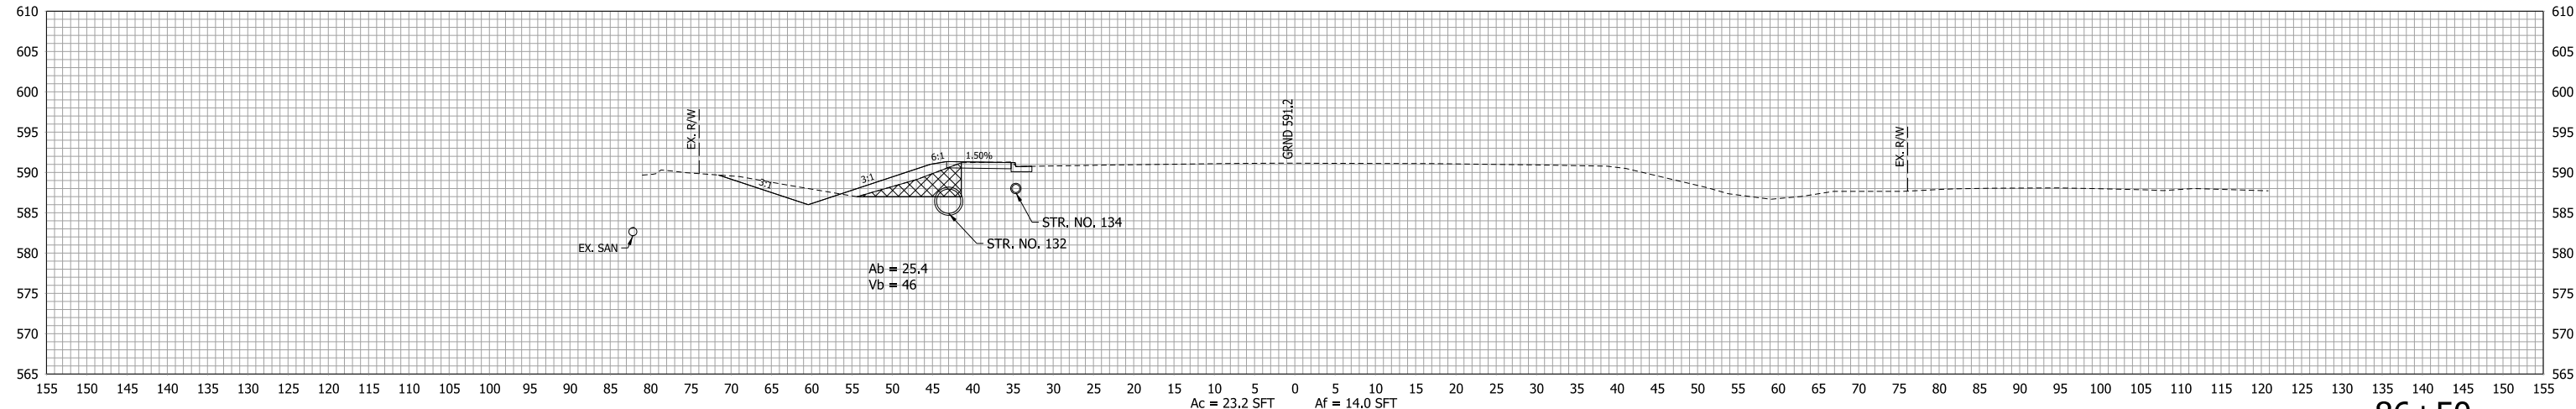
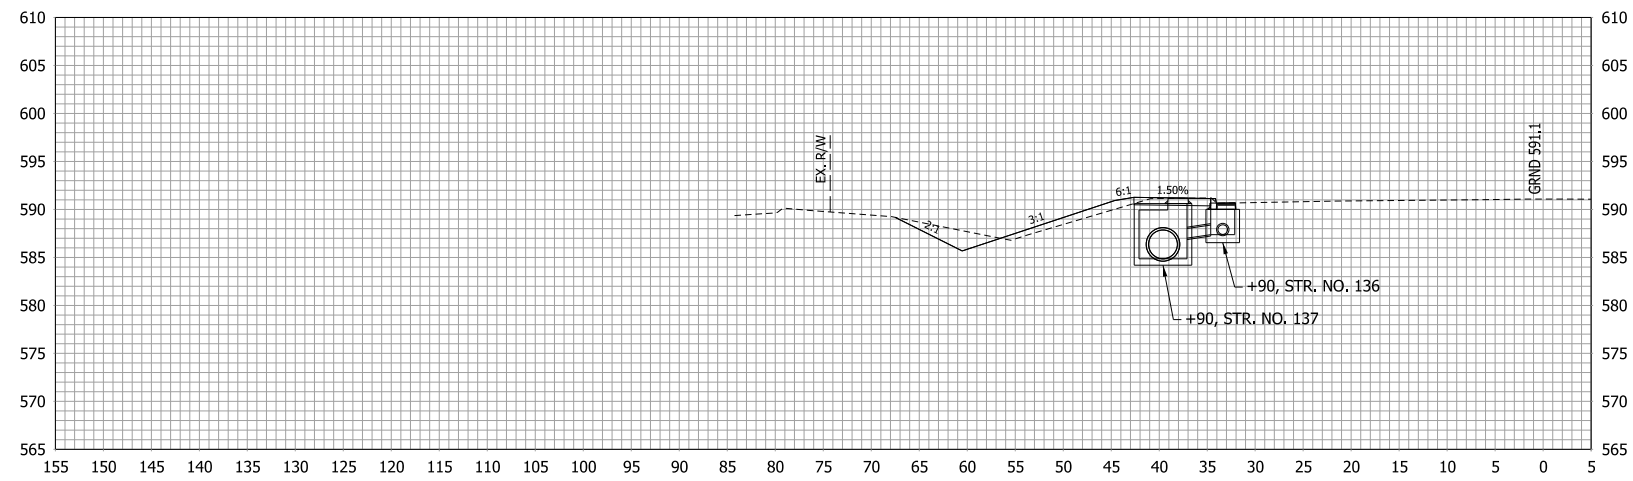


RECOMMENDED FOR APPROVAL _____	DESIGN ENGINEER _____	DATE _____
DESIGNED: LDW	DRAWN: JWM	
CHECKED: MAE	CHECKED: LDW	

INDIANA  
DEPARTMENT OF TRANSPORTATION

**CROSS SECTION  
LINE "C"**

HORIZONTAL SCALE 1"=10'	BRIDGE FILE
VERTICAL SCALE 1"=10'	DESIGNATION 1400090
SURVEY BOOK	SHEETS
	247 of 346
CONTRACT R-37820	PROJECT 1400090

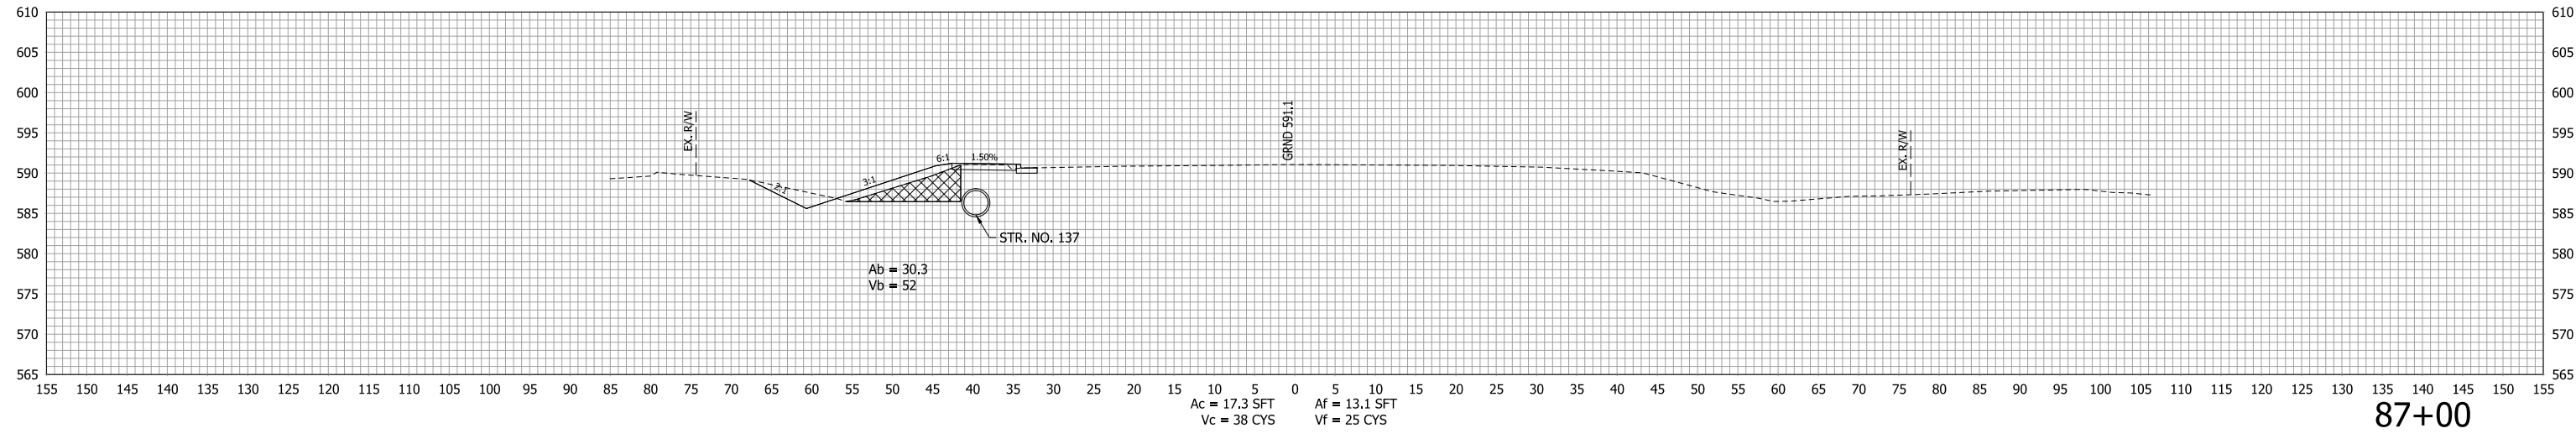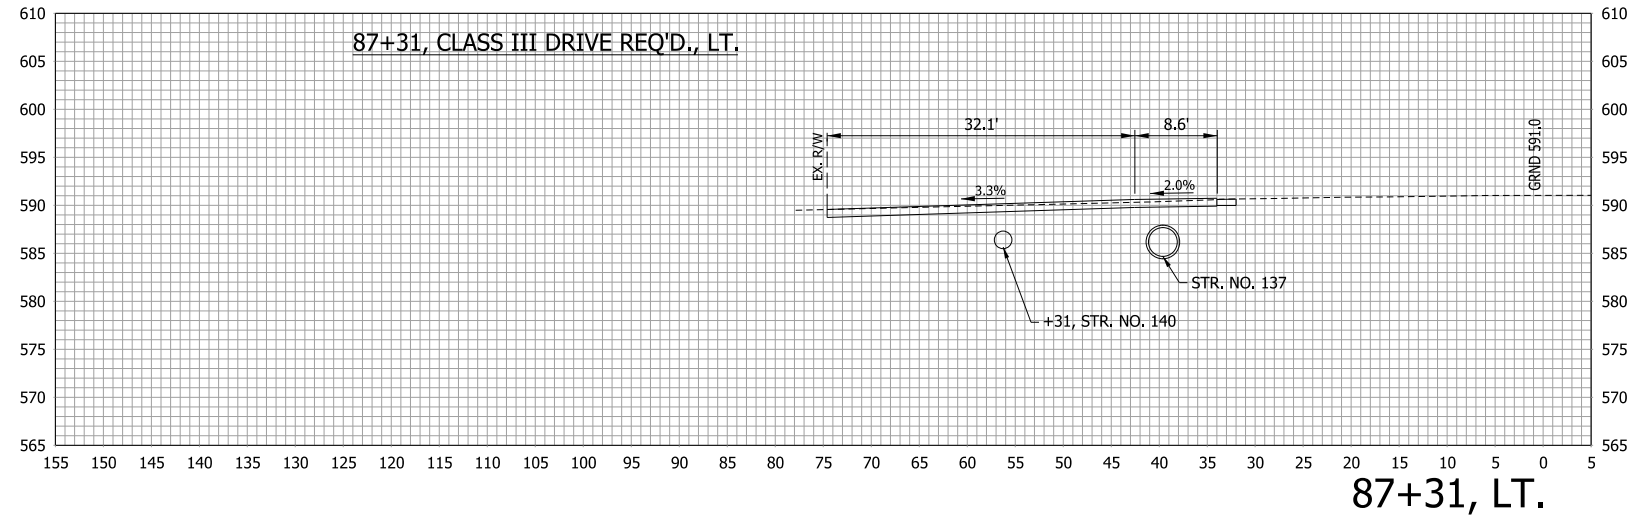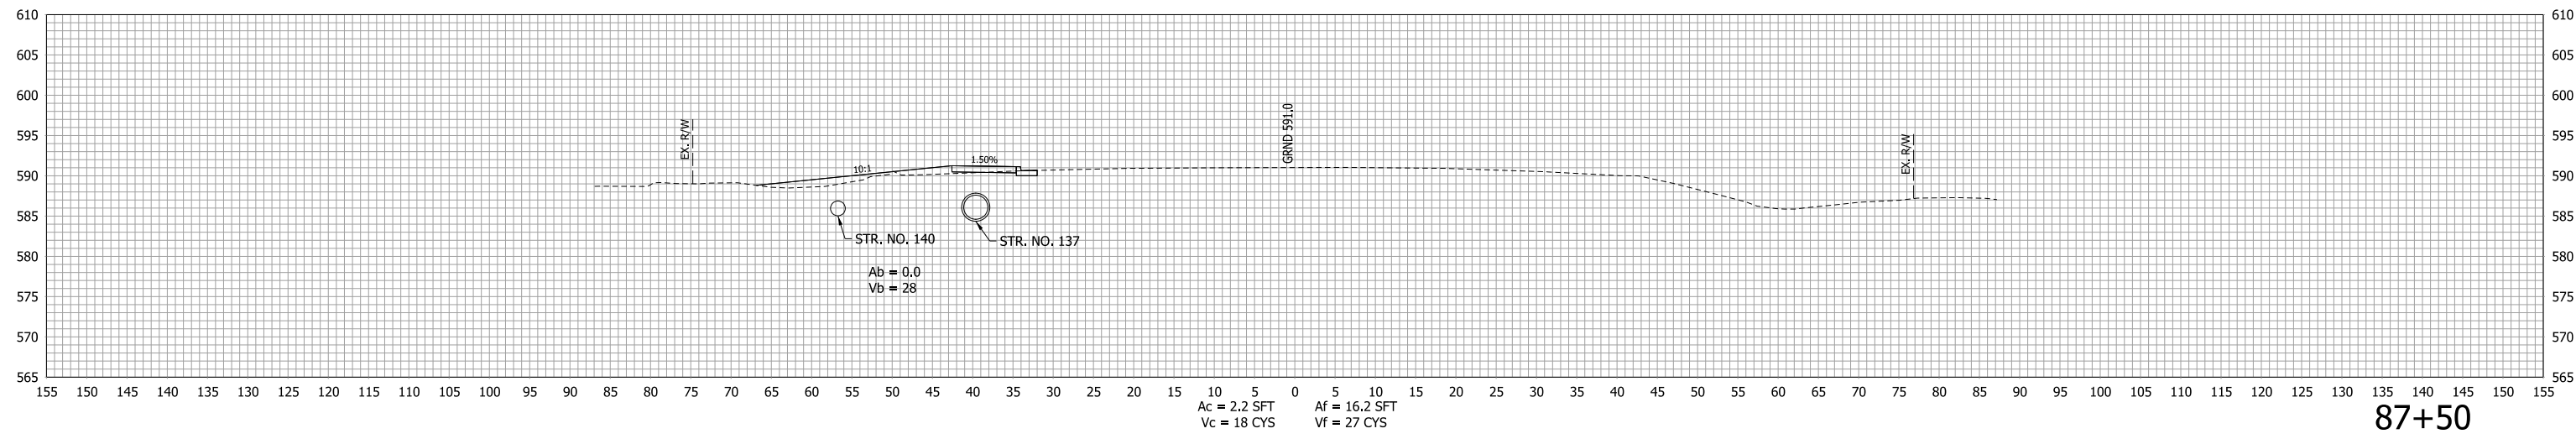


RECOMMENDED FOR APPROVAL _____	DESIGN ENGINEER _____	DATE _____
DESIGNED: LDW	DRAWN: JWM	
CHECKED: MAE	CHECKED: LDW	


INDIANA  
DEPARTMENT OF TRANSPORTATION

CROSS SECTION  
LINE "C"


HORIZONTAL SCALE 1"=10'	BRIDGE FILE
VERTICAL SCALE 1"=10'	DESIGNATION 1400090
SURVEY BOOK	SHEETS
	248 of 346
CONTRACT R-37820	PROJECT 1400090

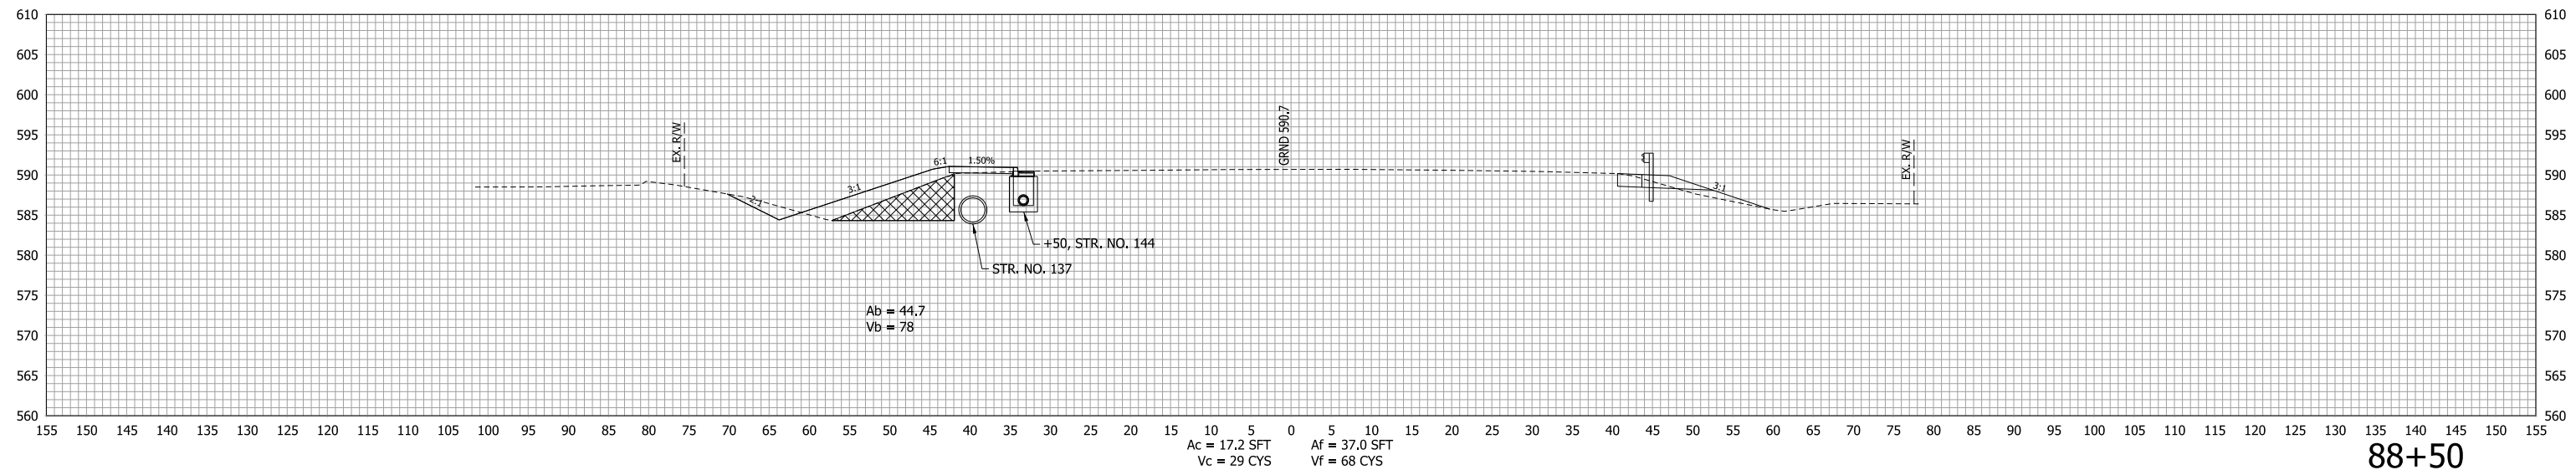

88+50

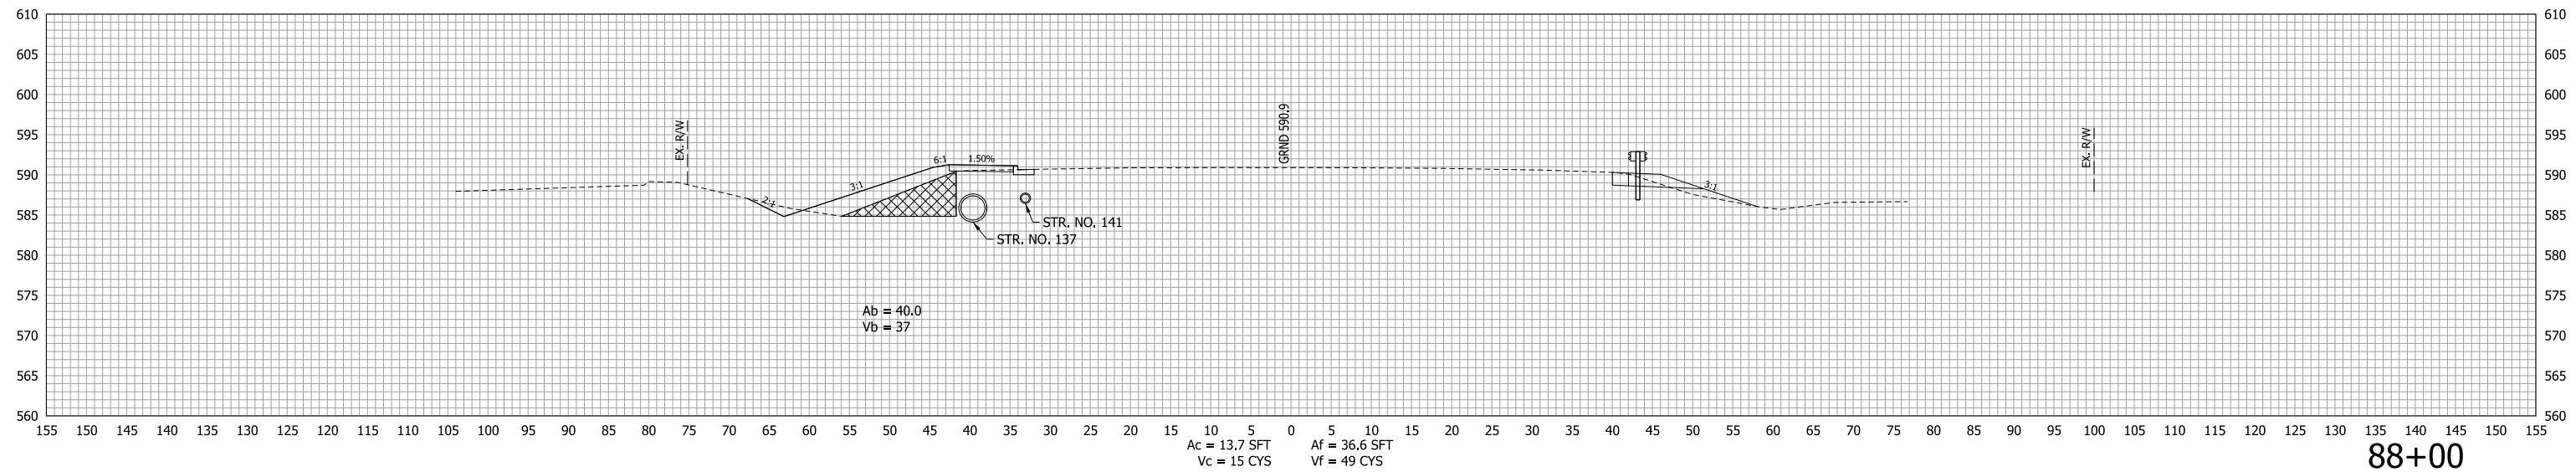

88+00

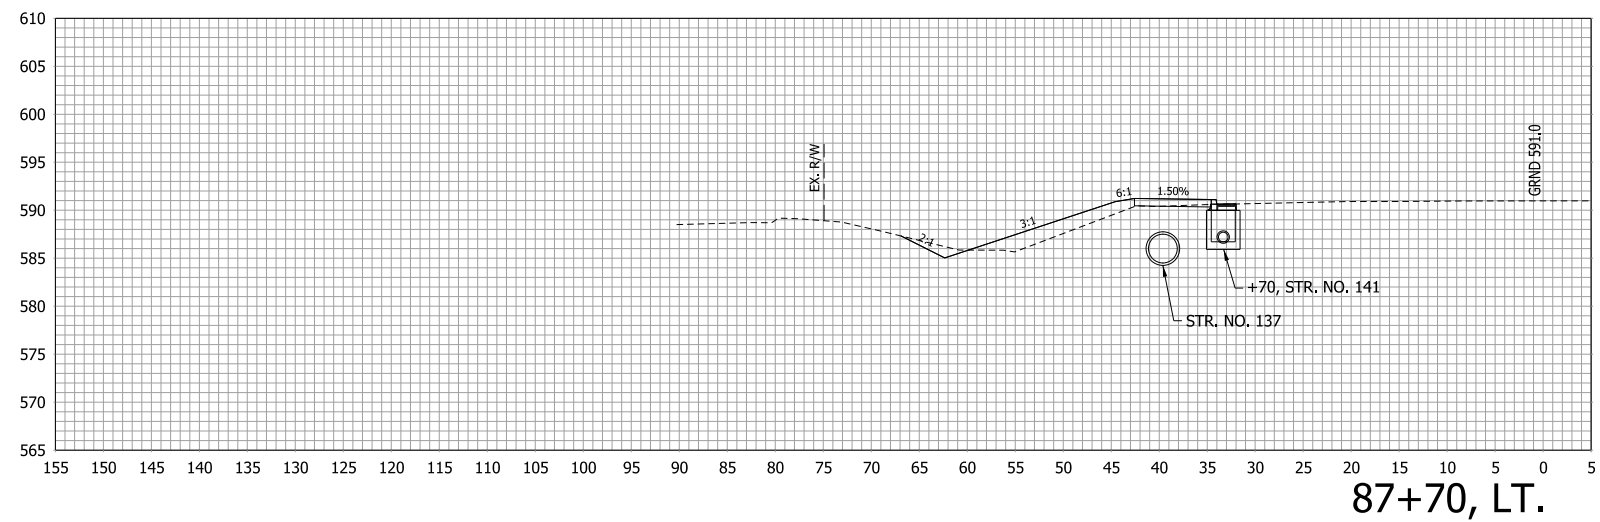



87+70, LT.

RECOMMENDED FOR APPROVAL _____	DESIGN ENGINEER _____	DATE _____
DESIGNED: LDW	DRAWN: JWM	
CHECKED: MAE	CHECKED: LDW	

INDIANA  
DEPARTMENT OF TRANSPORTATION

**CROSS SECTION  
LINE "C"**

HORIZONTAL SCALE 1"=10'	BRIDGE FILE
VERTICAL SCALE 1"=10'	DESIGNATION 1400090
SURVEY BOOK	SHEETS 249 of 346
CONTRACT R-37820	PROJECT 1400090

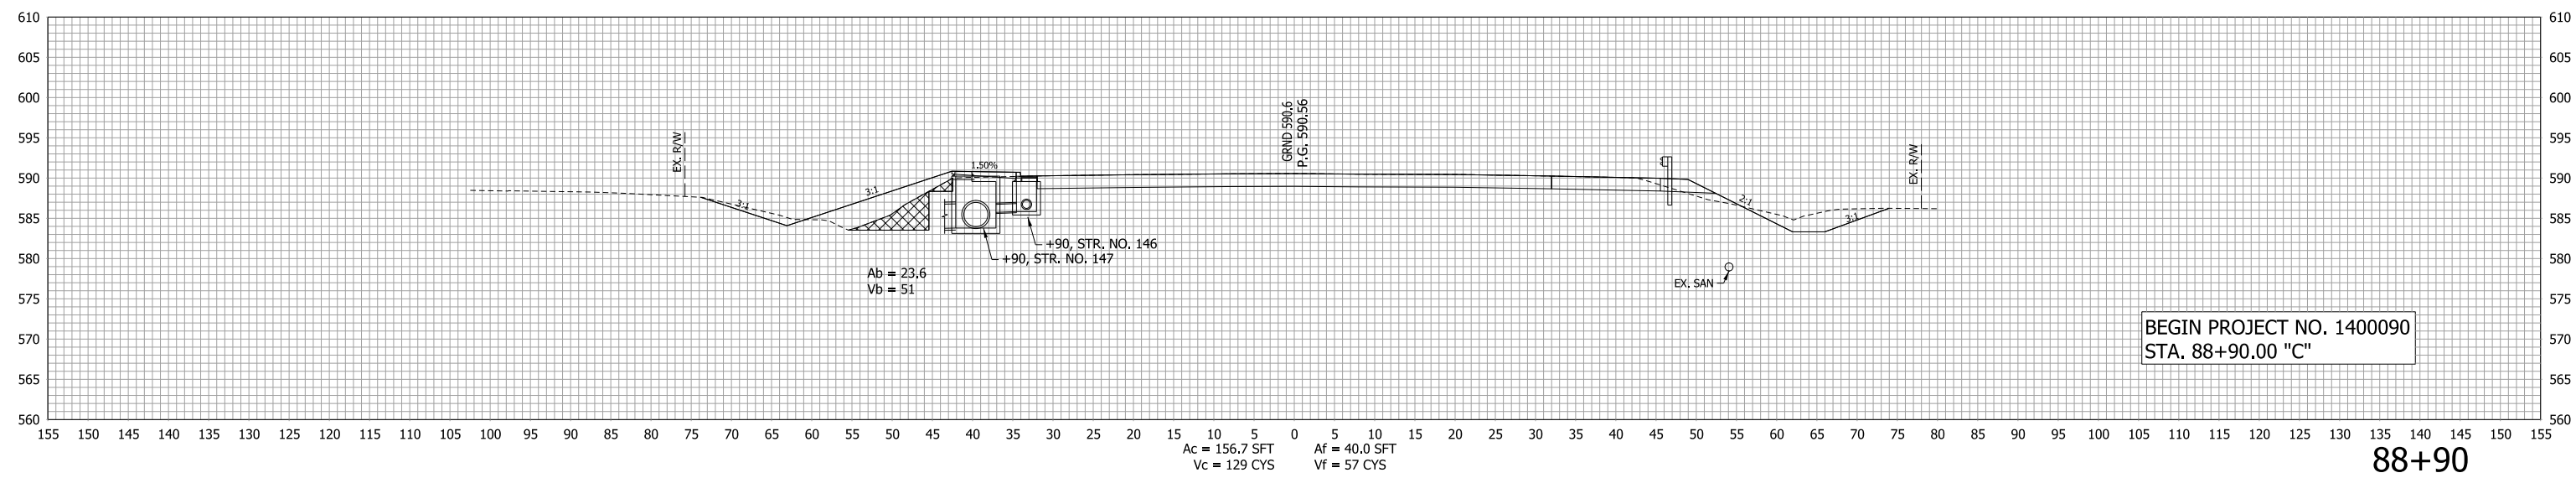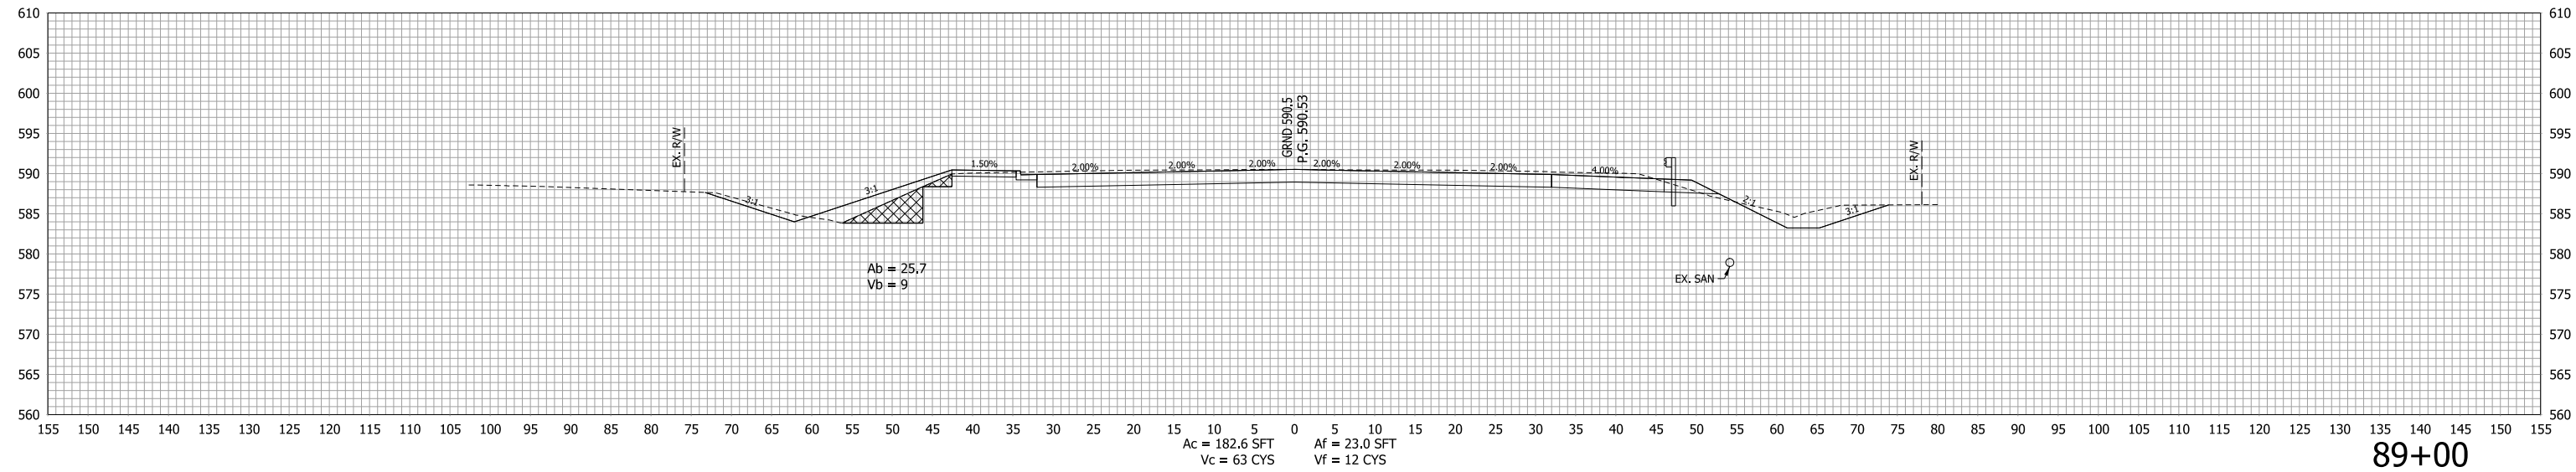


RECOMMENDED FOR APPROVAL \_\_\_\_\_  
DESIGN ENGINEER DATE \_\_\_\_\_

DESIGNED: LDW DRAWN: JWM  
CHECKED: MAE CHECKED: LDW

INDIANA  
DEPARTMENT OF TRANSPORTATION


CROSS SECTION  
LINE "C"

HORIZONTAL SCALE 1"=10'	BRIDGE FILE
VERTICAL SCALE 1"=10'	DESIGNATION 1400090
SURVEY BOOK	SHEETS
CONTRACT R-37820	250 of 346 PROJECT 1400090

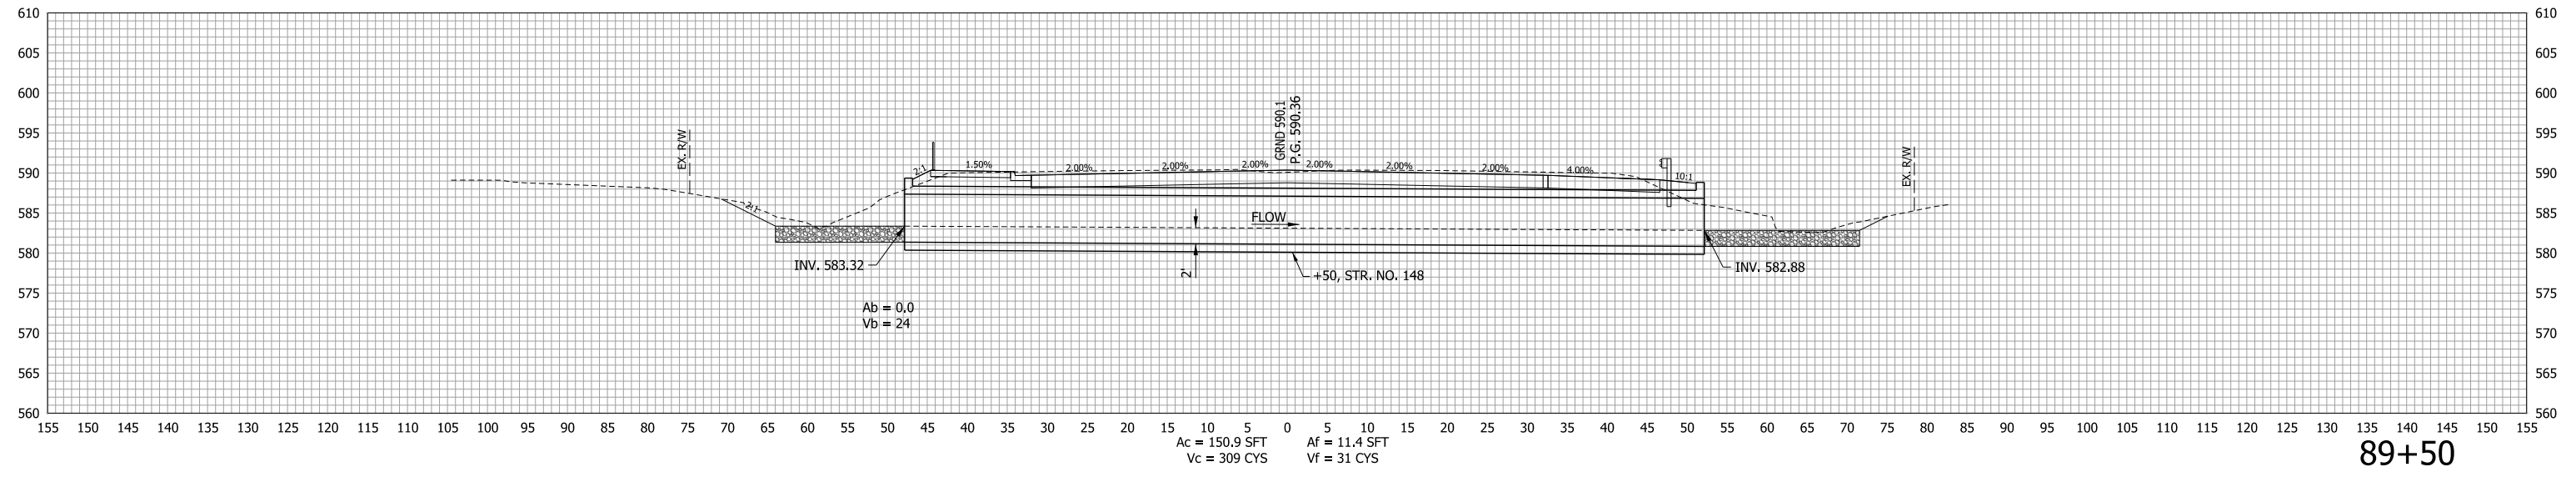

Ac = 150.9 SFT Af = 11.4 SFT  
 Vc = 309 CYS Vf = 31 CYS

89+50

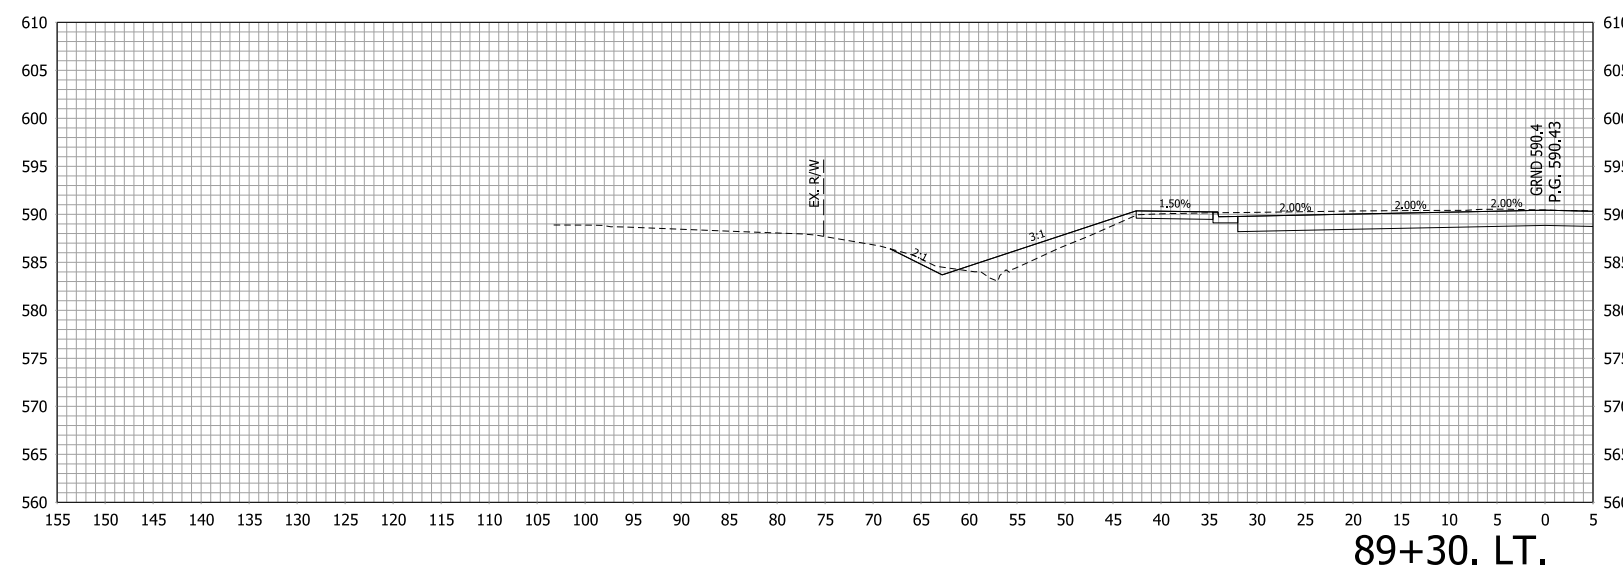



89+30. LT.

RECOMMENDED FOR APPROVAL _____	DESIGN ENGINEER _____	DATE _____
DESIGNED: LDW	DRAWN: JWM	
CHECKED: MAE	CHECKED: LDW	

INDIANA  
DEPARTMENT OF TRANSPORTATION

CROSS SECTION  
LINE "C"

HORIZONTAL SCALE 1"=10'	BRIDGE FILE
VERTICAL SCALE 1"=10'	DESIGNATION 1400090
SURVEY BOOK	SHEETS
R-37820	251 of 346
	PROJECT
	1400090

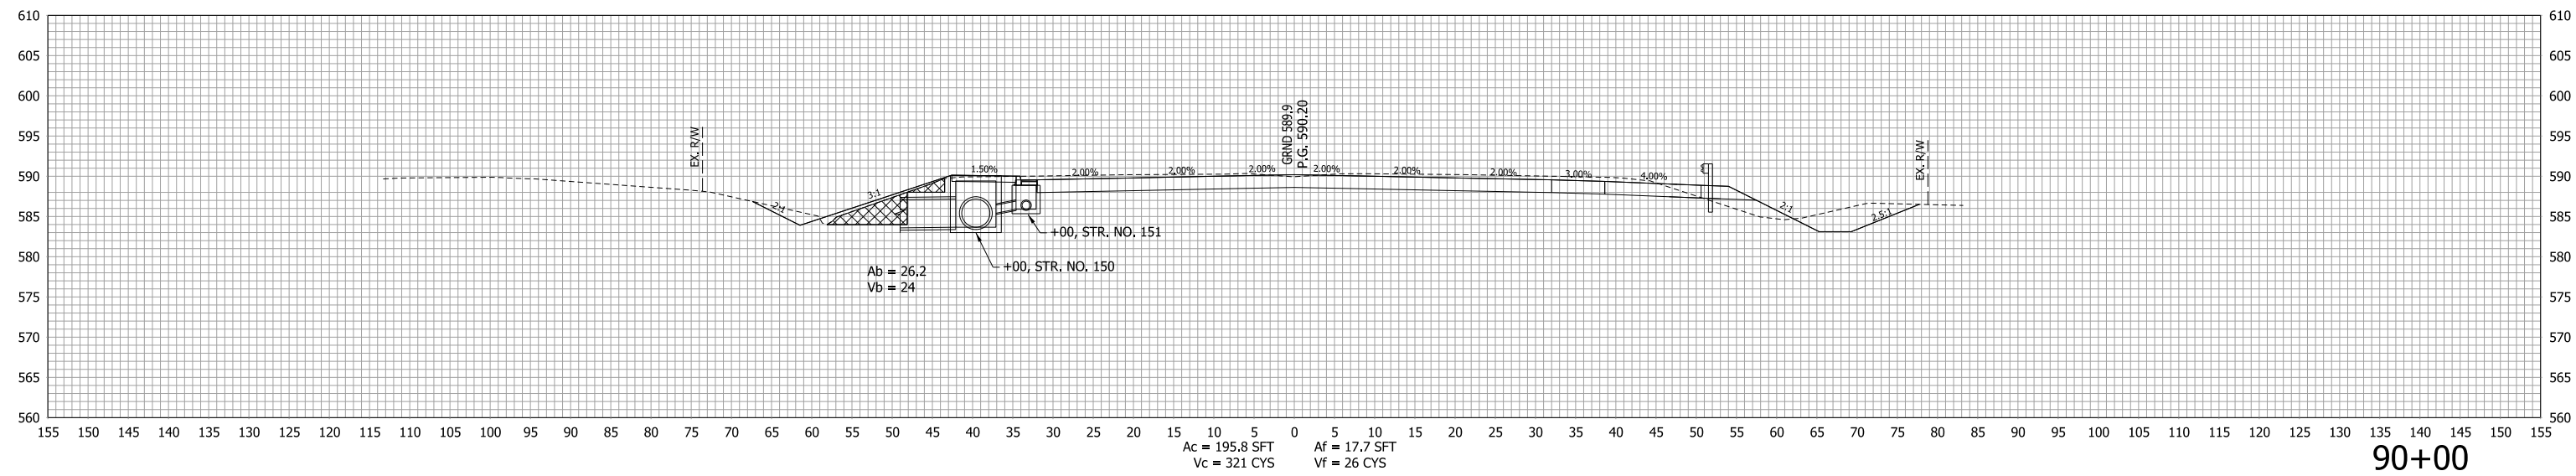
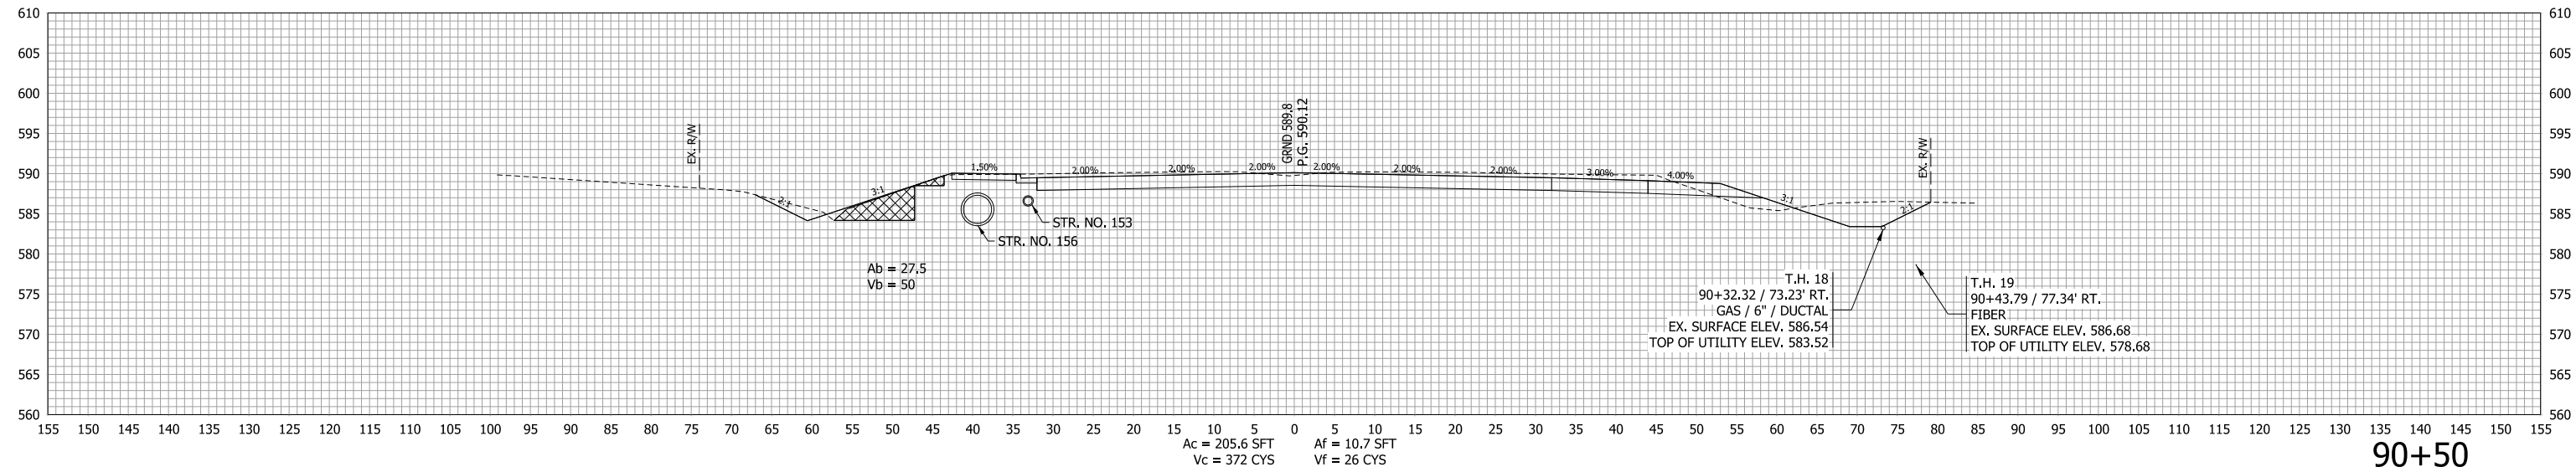


RECOMMENDED FOR APPROVAL _____	DESIGN ENGINEER _____	DATE _____
DESIGNED: LDW	DRAWN: JWM	
CHECKED: MAE	CHECKED: LDW	

INDIANA  
DEPARTMENT OF TRANSPORTATION

CROSS SECTION  
LINE "C"

HORIZONTAL SCALE 1"=10'	BRIDGE FILE
VERTICAL SCALE 1"=10'	DESIGNATION 1400090
SURVEY BOOK	SHEETS
	252 of 346
CONTRACT R-37820	PROJECT 1400090

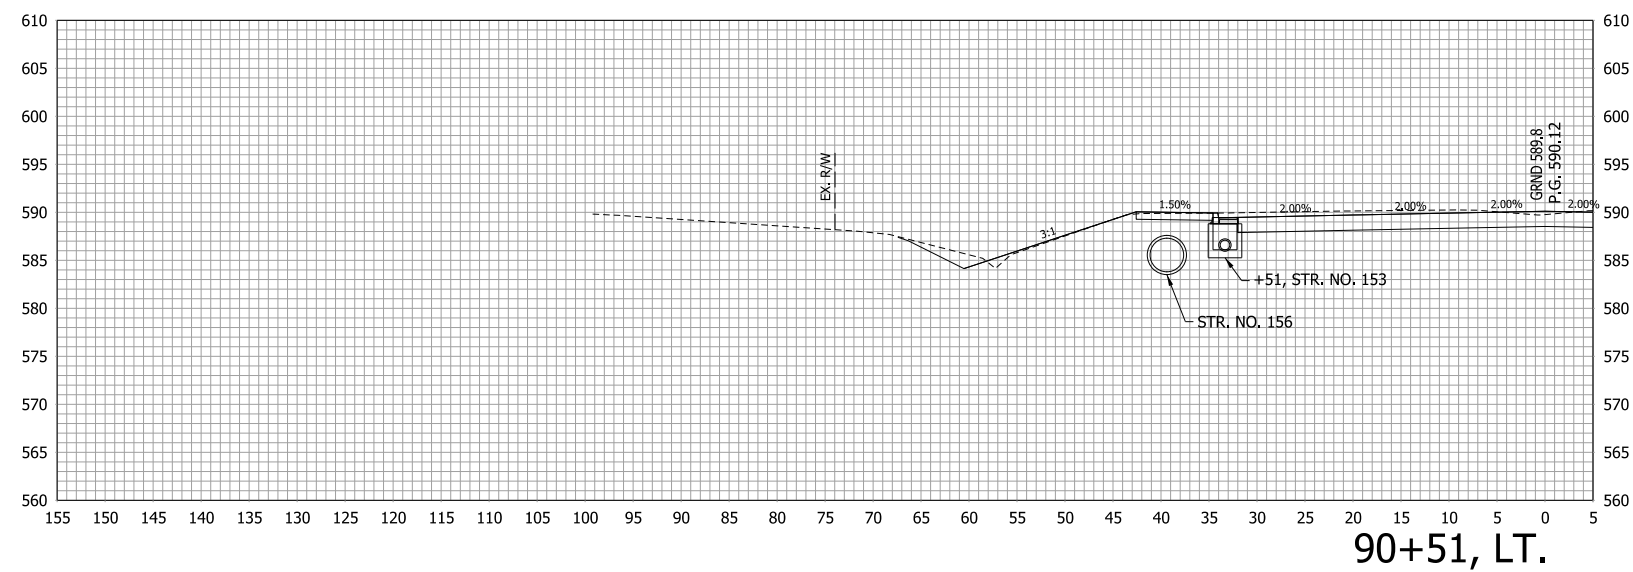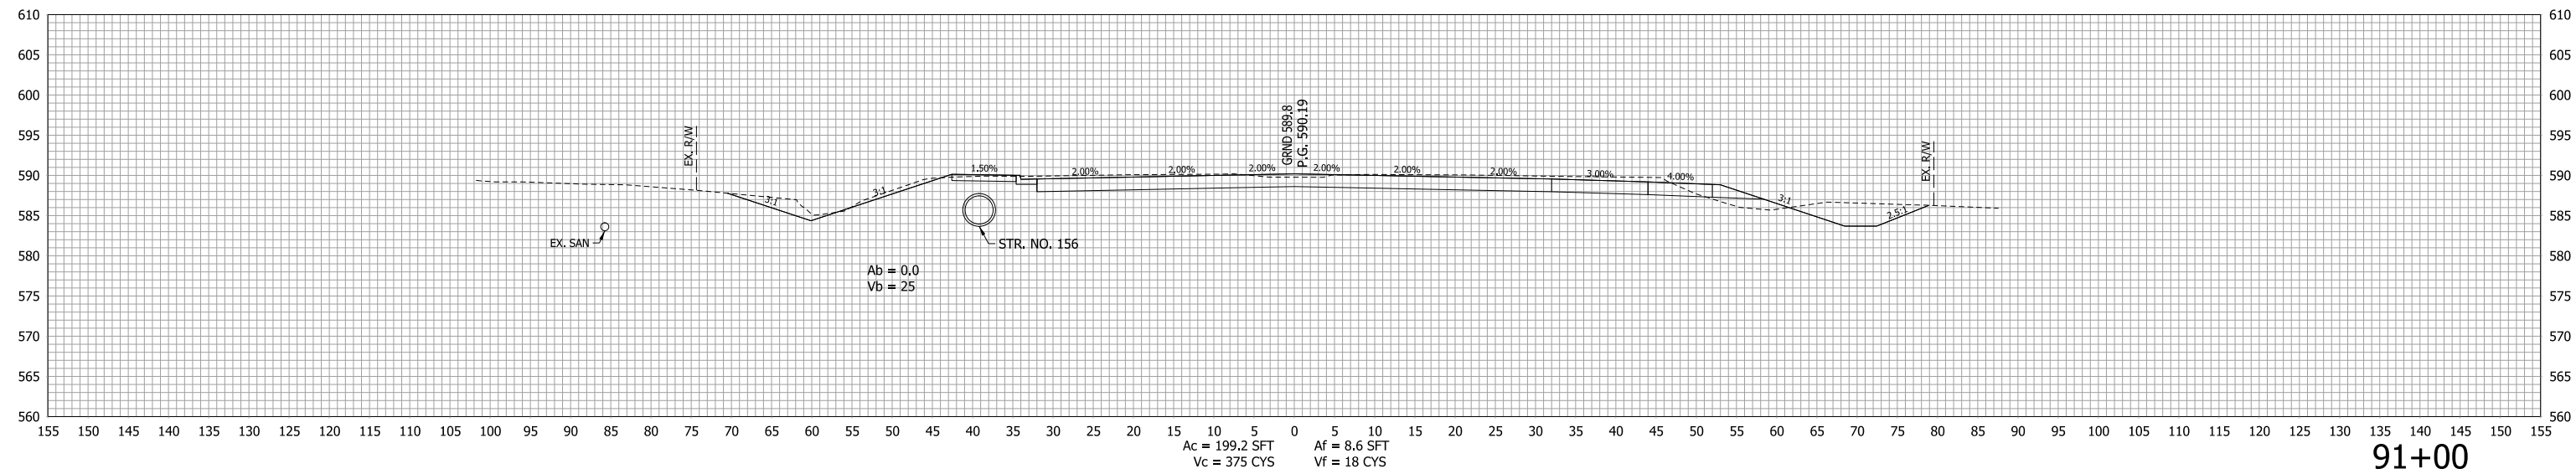


RECOMMENDED FOR APPROVAL _____	DESIGN ENGINEER _____	DATE _____
DESIGNED: LDW	DRAWN: JWM	
CHECKED: MAE	CHECKED: LDW	

**INDIANA  
DEPARTMENT OF TRANSPORTATION**

**CROSS SECTION  
LINE "C"**


HORIZONTAL SCALE 1"=10'	BRIDGE FILE
VERTICAL SCALE 1"=10'	DESIGNATION 1400090
SURVEY BOOK	SHEETS
R-37820	253 of 346
	PROJECT 1400090



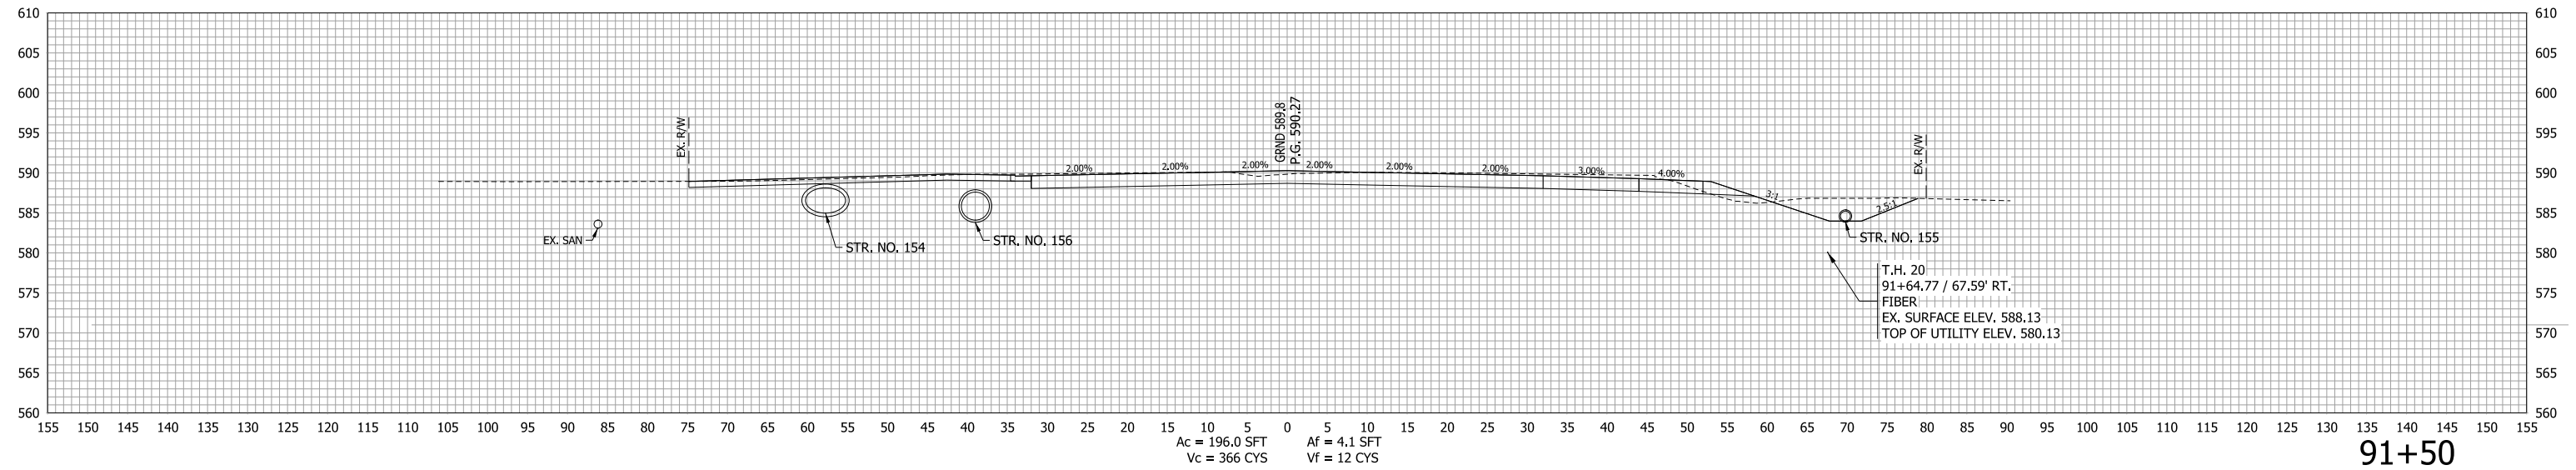

Ac = 196.0 SFT  
Vc = 366 CYS  
Af = 4.1 SFT  
Vf = 12 CYS

91+50

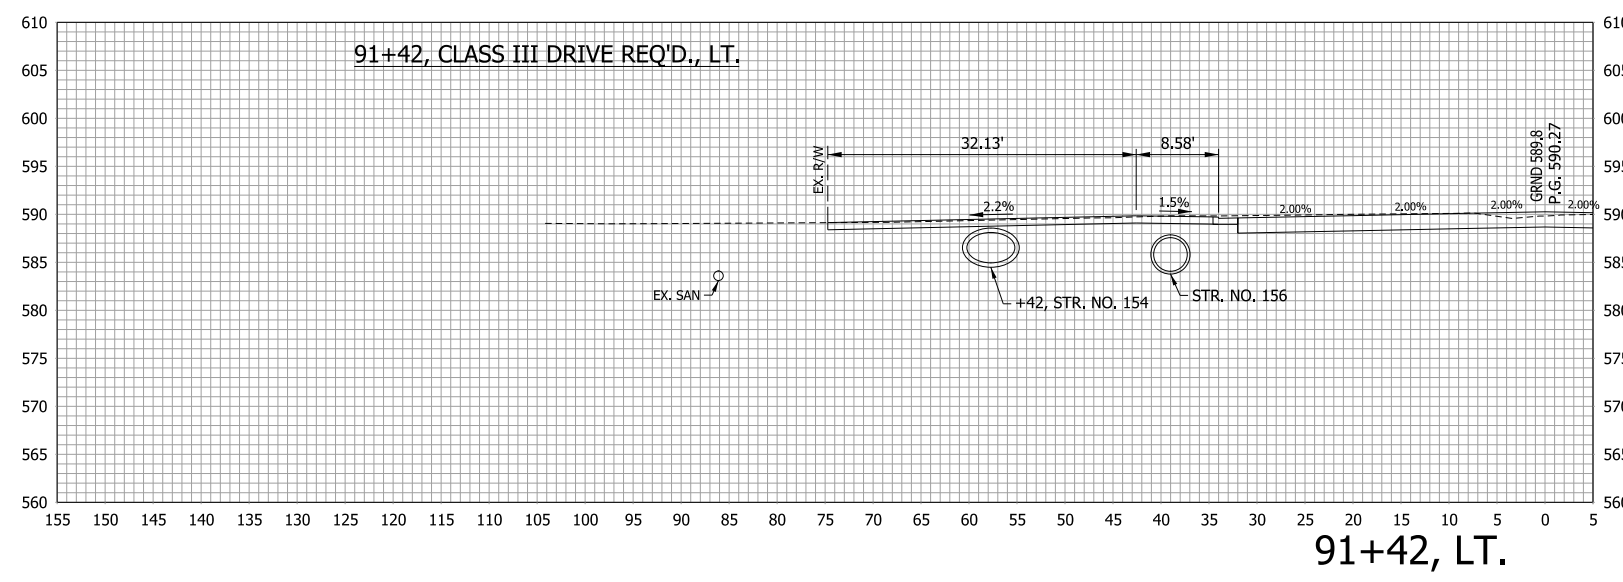



91+42, LT.

RECOMMENDED FOR APPROVAL _____	DESIGN ENGINEER _____	DATE _____
DESIGNED: LDW	DRAWN: JWM	
CHECKED: MAE	CHECKED: LDW	

INDIANA  
DEPARTMENT OF TRANSPORTATION

**CROSS SECTION  
LINE "C"**

HORIZONTAL SCALE 1"=10'	BRIDGE FILE
VERTICAL SCALE 1"=10'	DESIGNATION 1400090
SURVEY BOOK	SHEETS
R-37820	254 of 346
	PROJECT 1400090

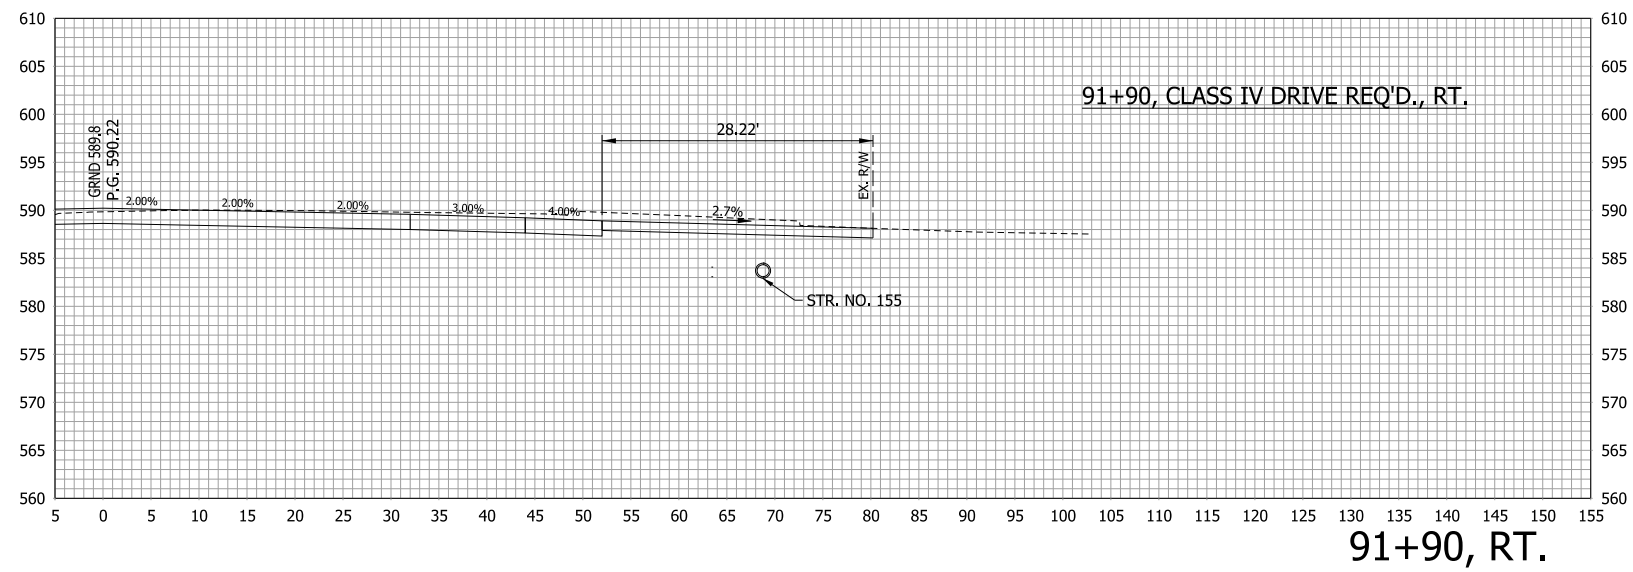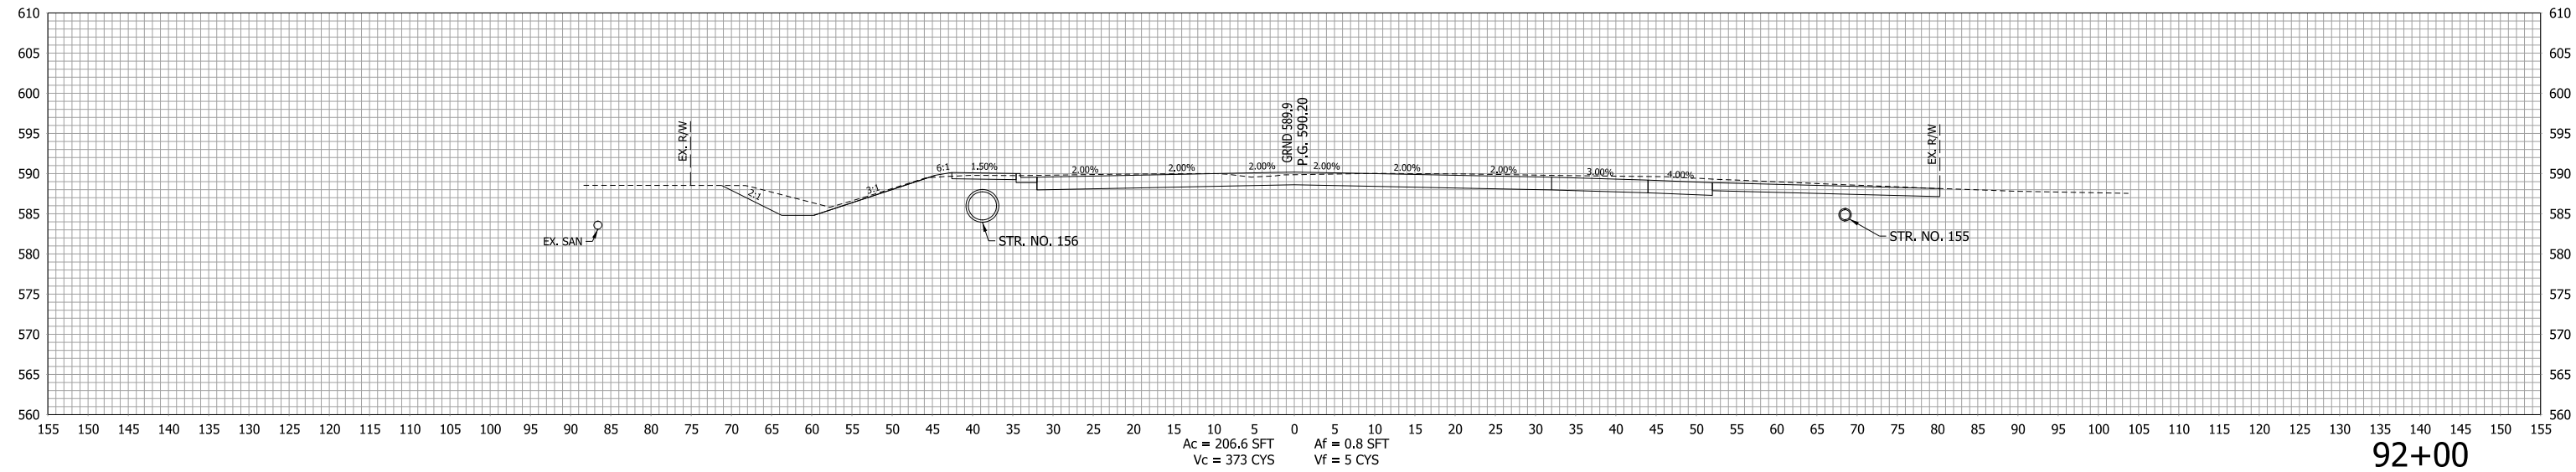


RECOMMENDED FOR APPROVAL _____	DESIGN ENGINEER _____	DATE _____
DESIGNED: LDW	DRAWN: JWM	
CHECKED: MAE	CHECKED: LDW	


INDIANA  
DEPARTMENT OF TRANSPORTATION

CROSS SECTION  
LINE "C"


HORIZONTAL SCALE 1"=10'	BRIDGE FILE
VERTICAL SCALE 1"=10'	DESIGNATION 1400090
SURVEY BOOK	SHEETS
	255 of 346
CONTRACT R-37820	PROJECT 1400090

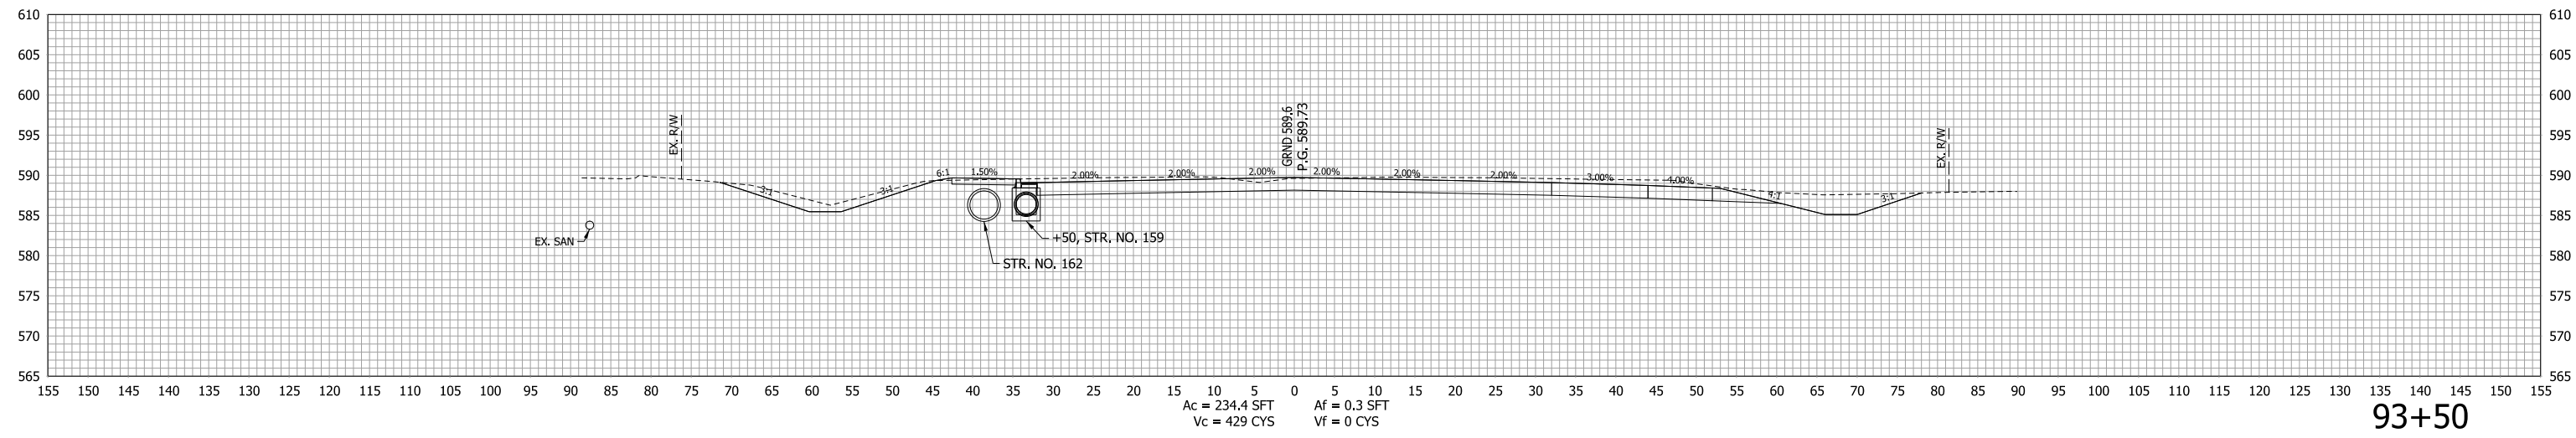

93+50

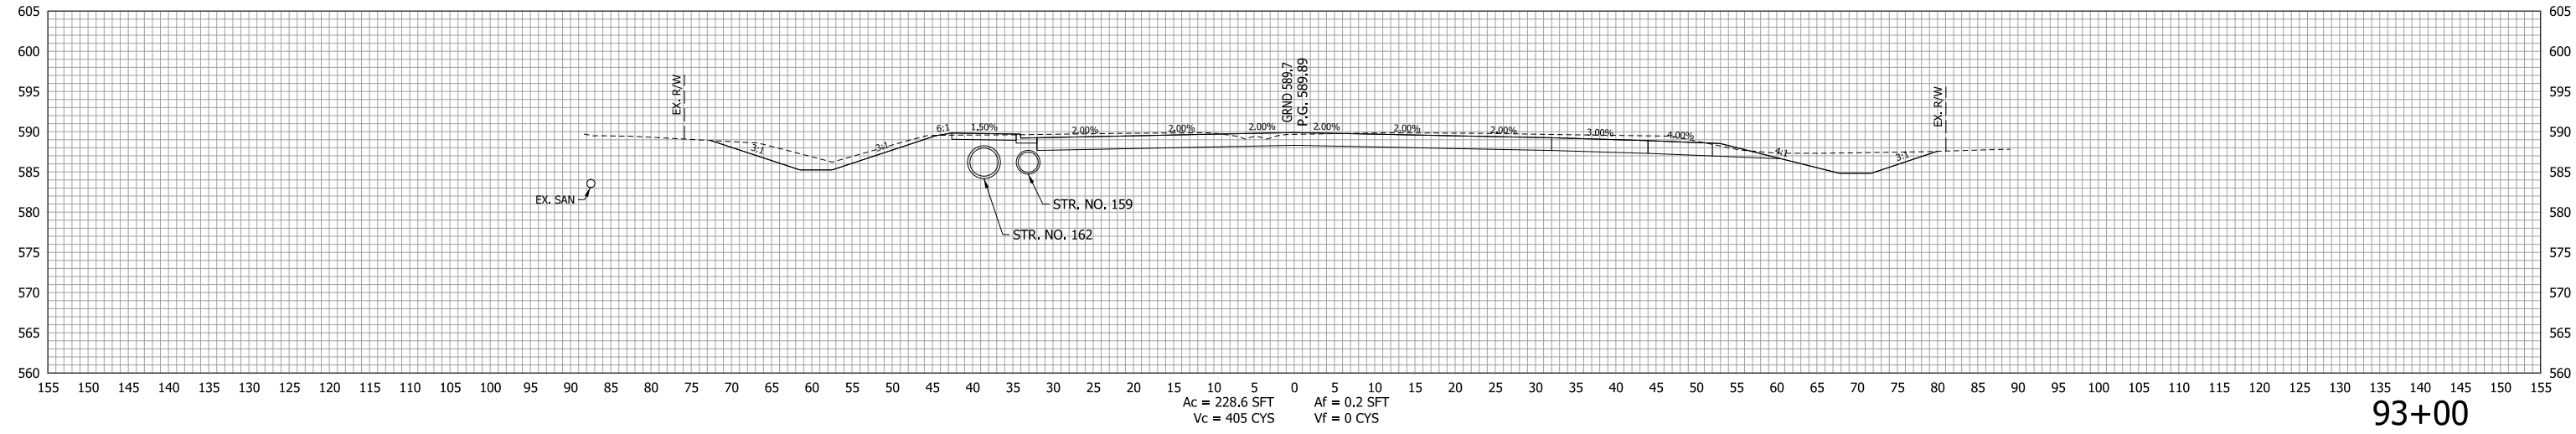

93+00

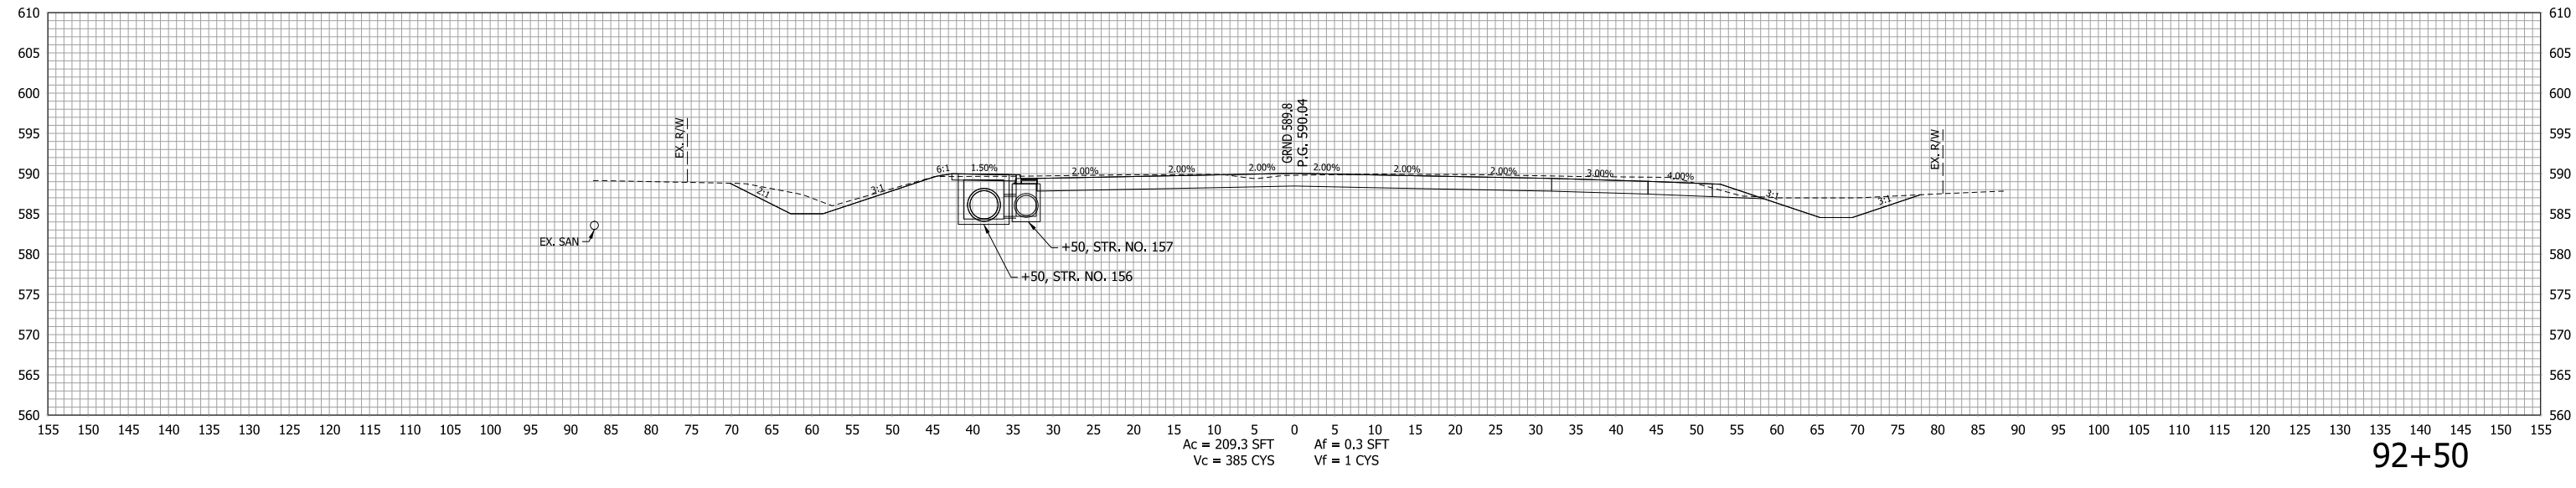




92+50

RECOMMENDED FOR APPROVAL _____	DESIGN ENGINEER _____	DATE _____
DESIGNED: LDW	DRAWN: JWM	
CHECKED: MAE	CHECKED: LDW	

INDIANA  
DEPARTMENT OF TRANSPORTATION

CROSS SECTION  
LINE "C"

HORIZONTAL SCALE 1"=10'	BRIDGE FILE
VERTICAL SCALE 1"=10'	DESIGNATION 1400090
SURVEY BOOK	SHEETS
	256 of 346
CONTRACT R-37820	PROJECT 1400090

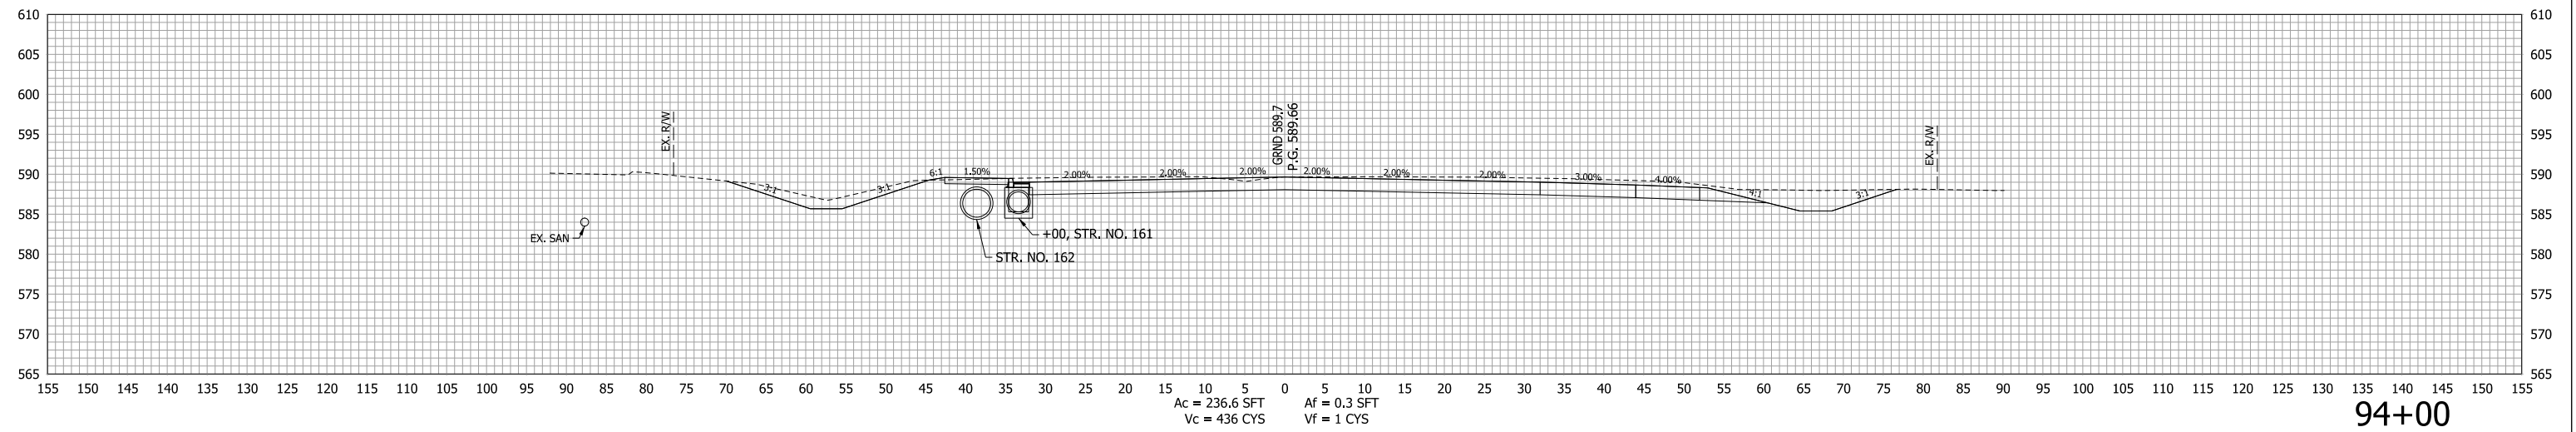
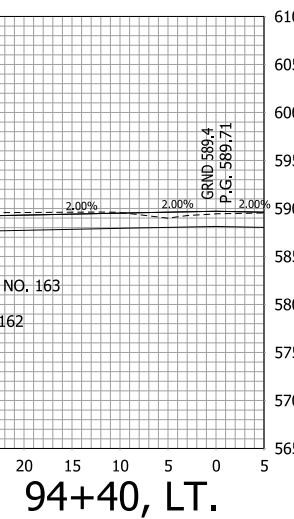
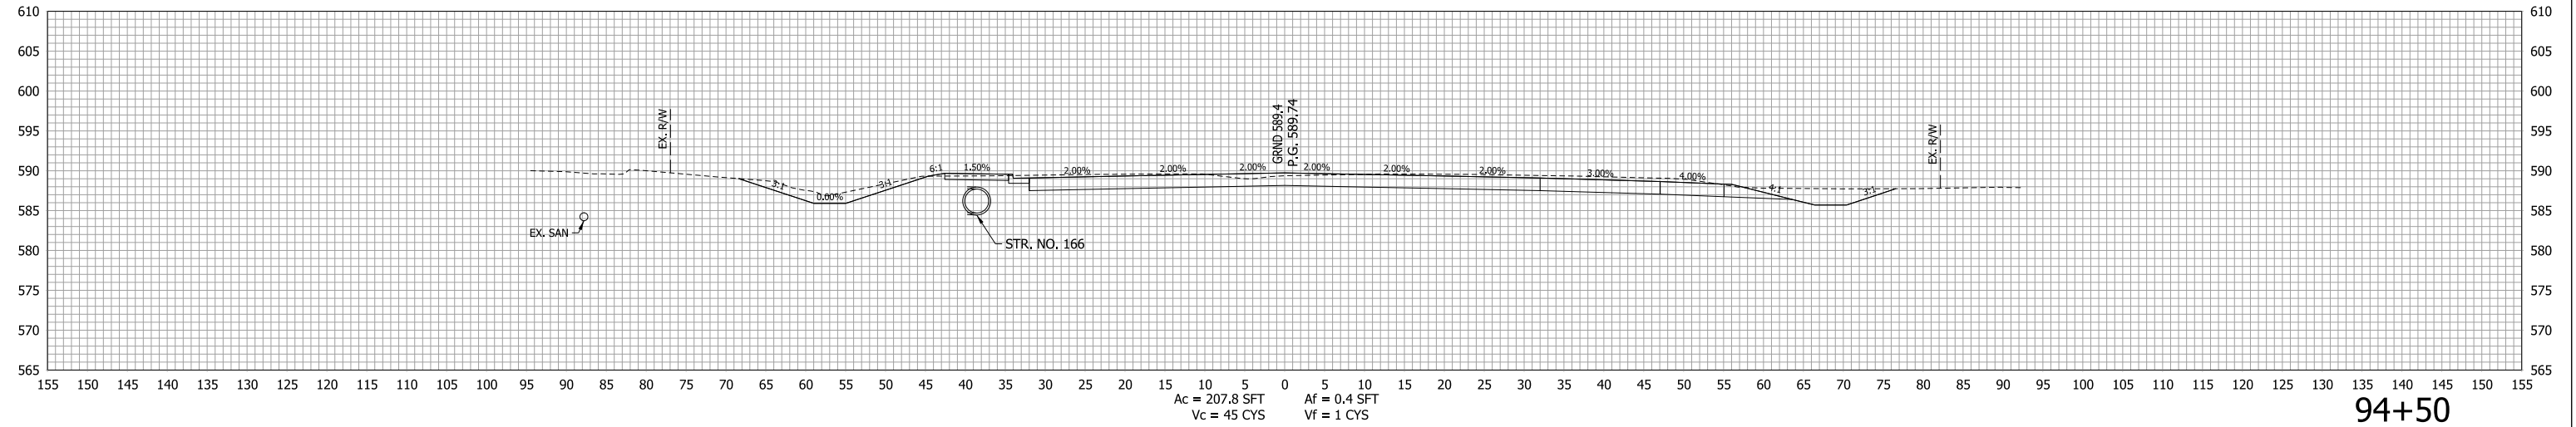


RECOMMENDED FOR APPROVAL _____	DESIGN ENGINEER _____	DATE _____
DESIGNED: LDW	DRAWN: JWM	
CHECKED: MAE	CHECKED: LDW	




**INDIANA DEPARTMENT OF TRANSPORTATION**

**CROSS SECTION LINE "C"**

HORIZONTAL SCALE 1"=10'	BRIDGE FILE -
VERTICAL SCALE 1"=10'	DESIGNATION 1400090
SURVEY BOOK -	SHEETS 257 of 346
CONTRACT R-37820	PROJECT 1400090

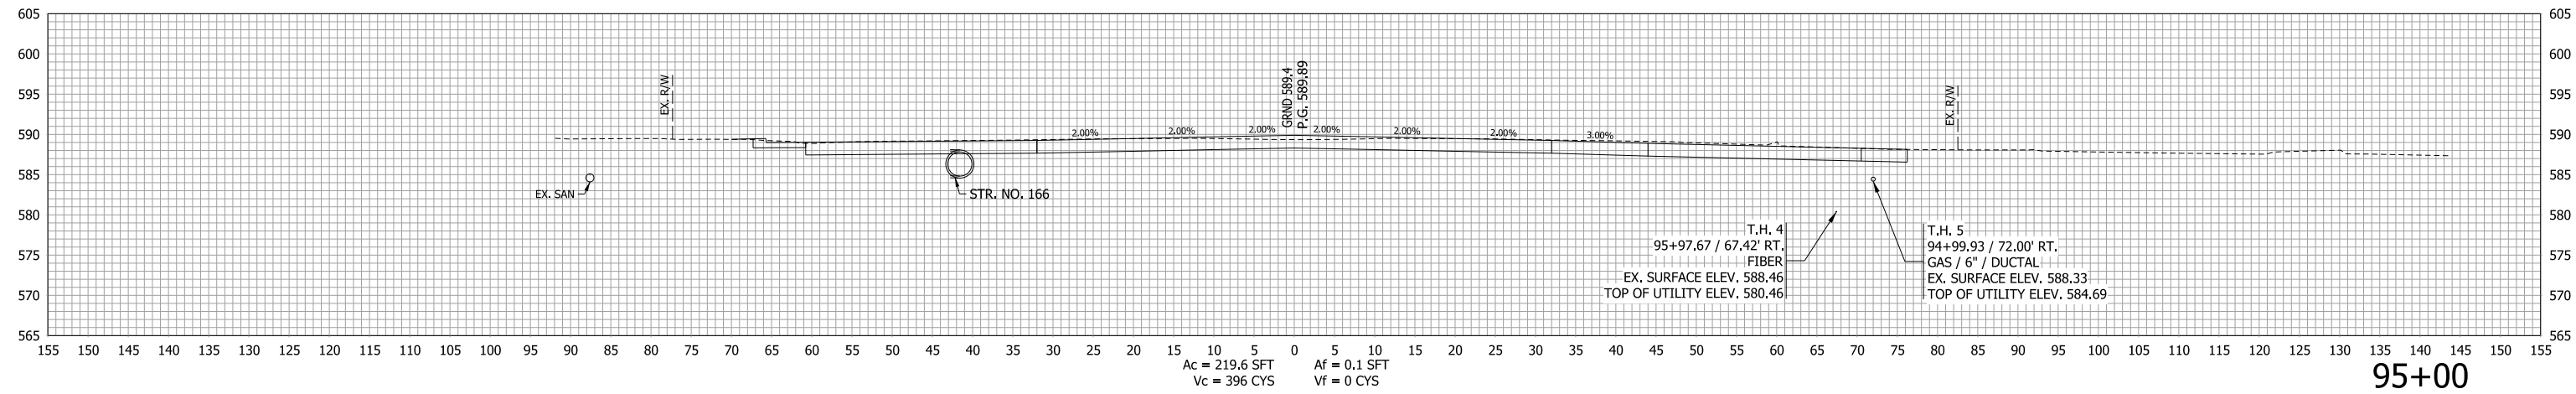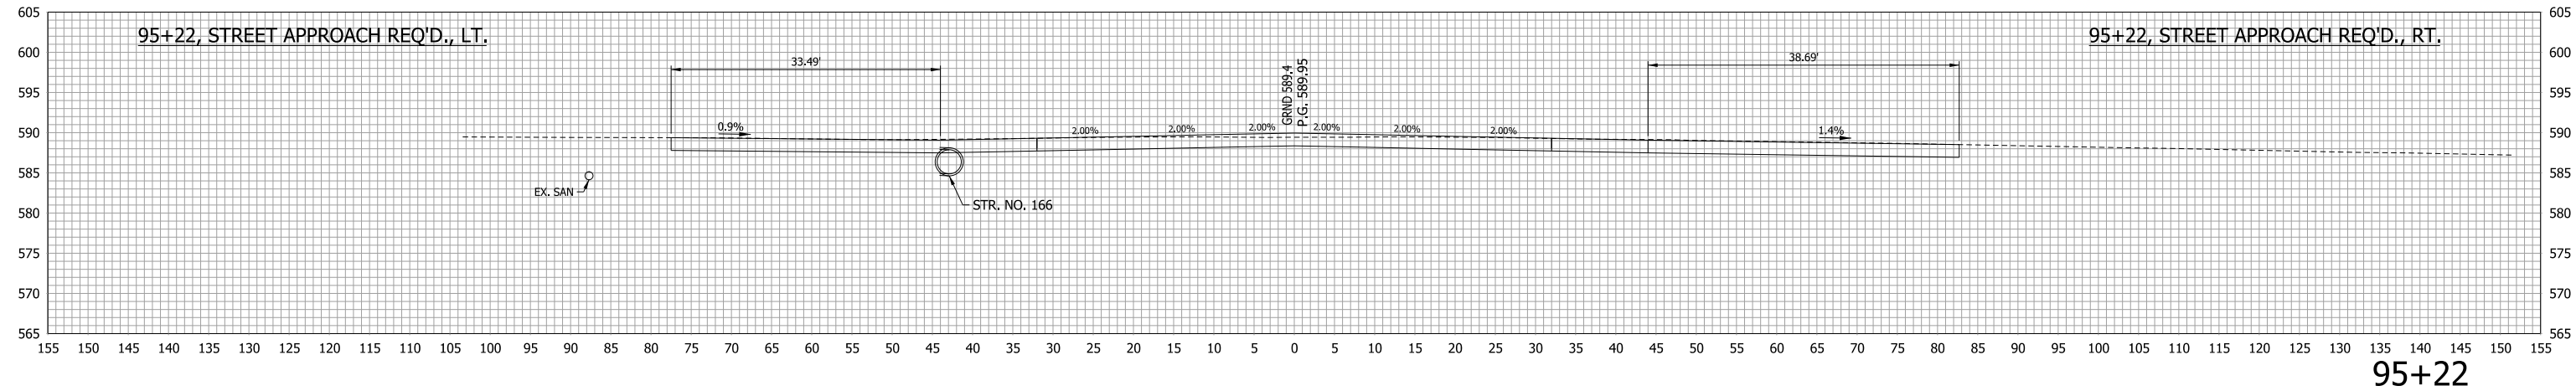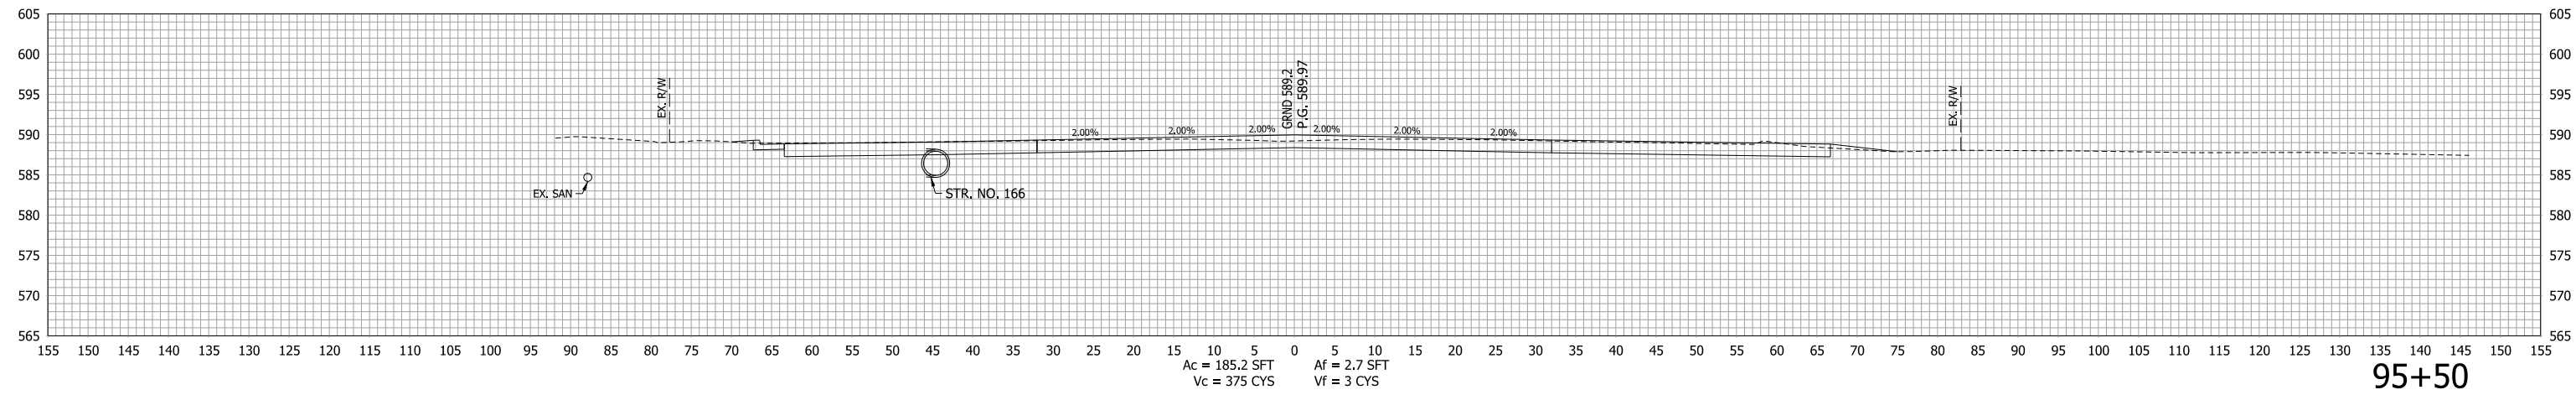

RECOMMENDED FOR APPROVAL _____ DESIGN ENGINEER DATE _____ DESIGNED: LDW DRAWN: JWM CHECKED: MAE CHECKED: LDW	INDIANA DEPARTMENT OF TRANSPORTATION		HORIZONTAL SCALE 1"=10'	BRIDGE FILE .
	CROSS SECTION LINE "C"		VERTICAL SCALE 1"=10'	DESIGNATION 1400090
			SURVEY BOOK .	SHEETS 258 of 346
			CONTRACT R-37820	PROJECT 1400090

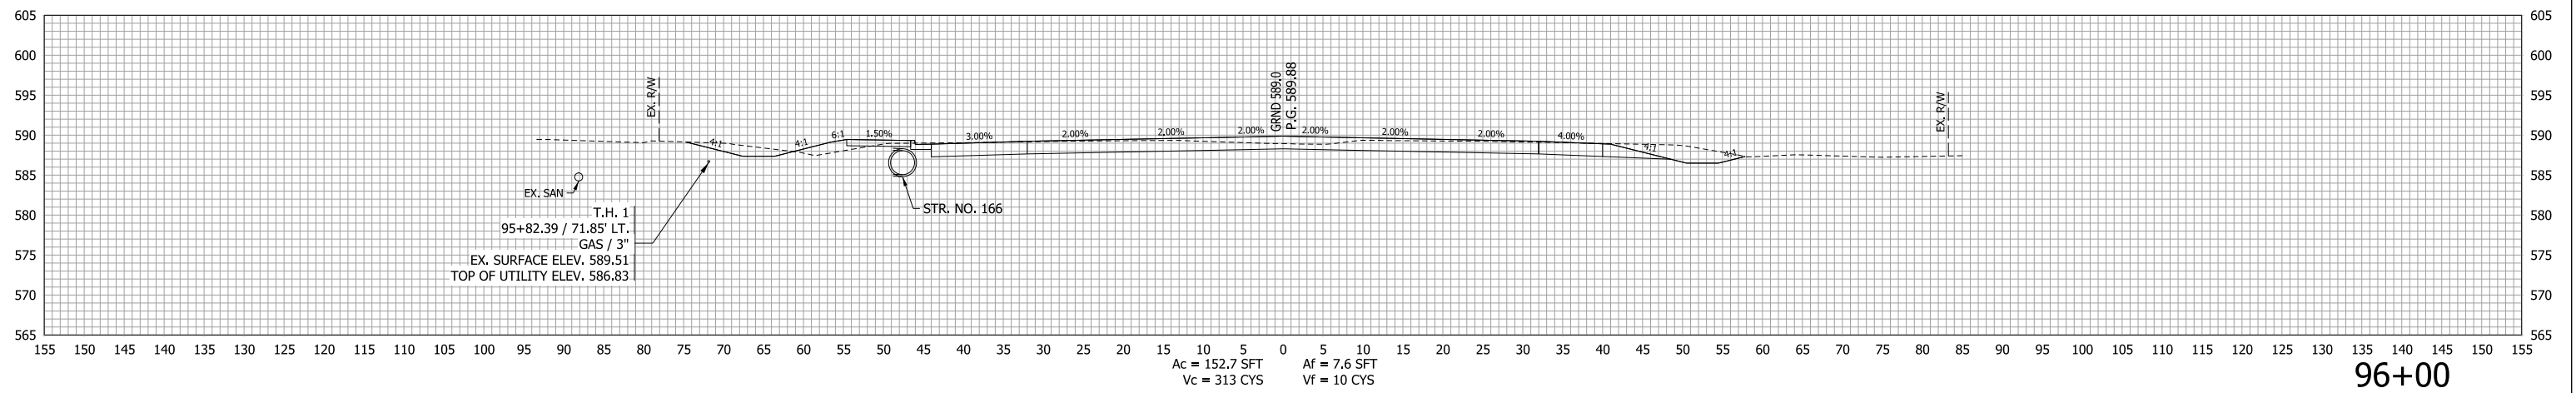
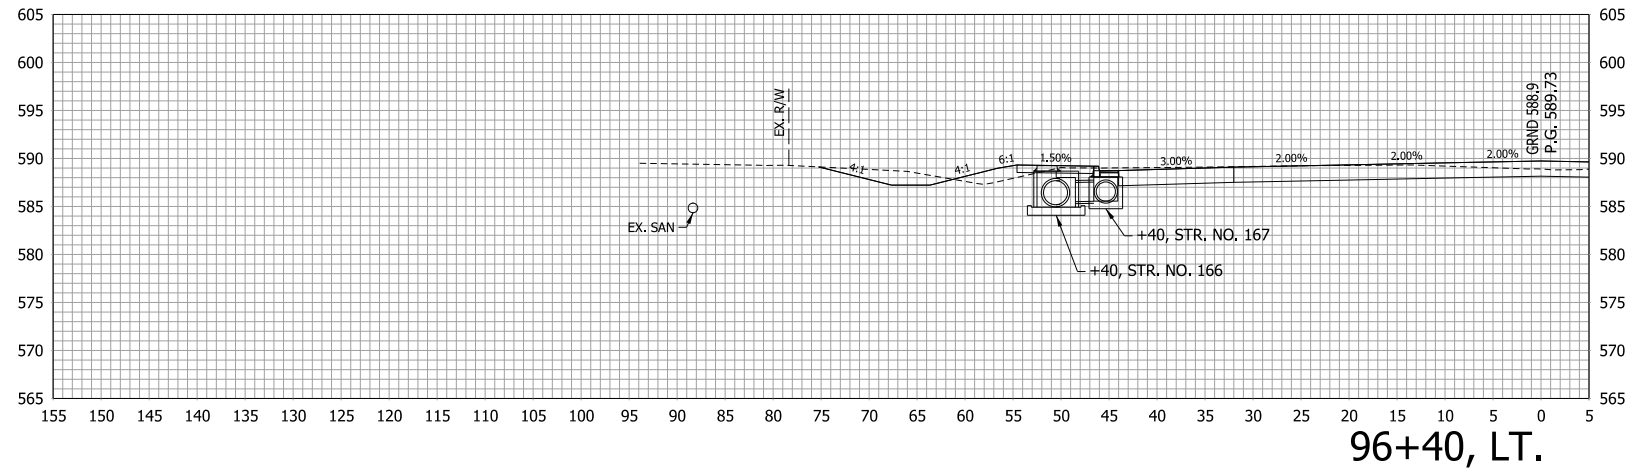
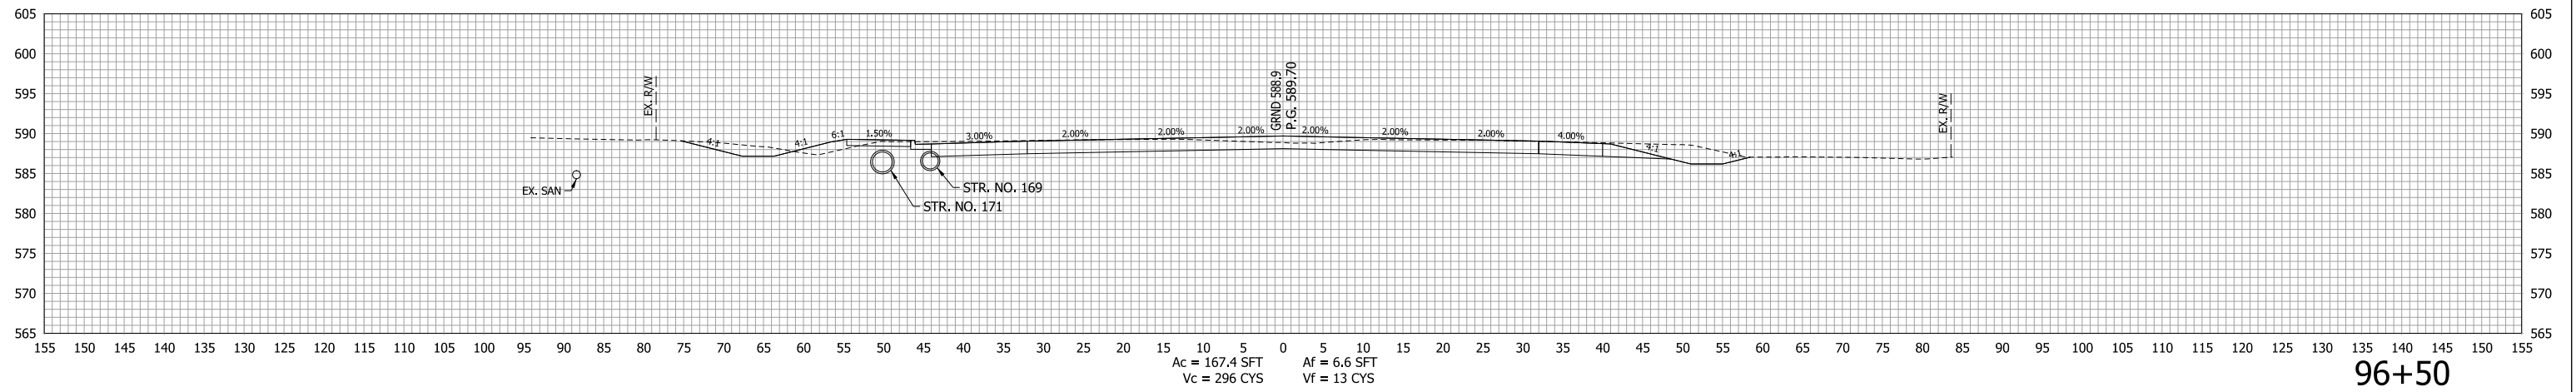


RECOMMENDED FOR APPROVAL _____	DESIGN ENGINEER _____	DATE _____
DESIGNED: _____ LDW _____	DRAWN: _____ JWM _____	
CHECKED: _____ MAE _____	CHECKED: _____ LDW _____	

**INDIANA  
DEPARTMENT OF TRANSPORTATION**

**CROSS SECTION  
LINE "C"**

HORIZONTAL SCALE 1"=10'	BRIDGE FILE
VERTICAL SCALE 1"=10'	DESIGNATION 1400090
SURVEY BOOK	SHEETS
	259 of 346
CONTRACT R-37820	PROJECT 1400090

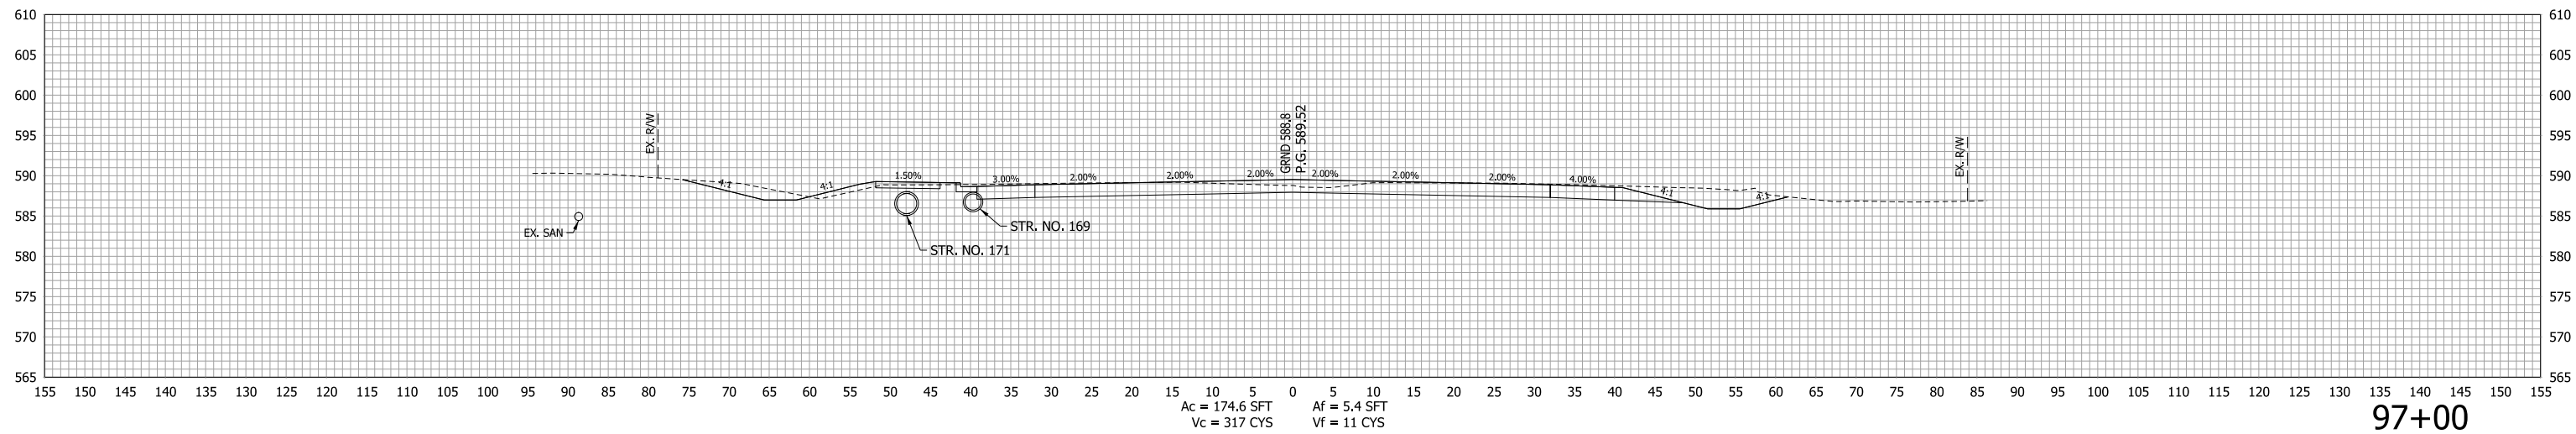
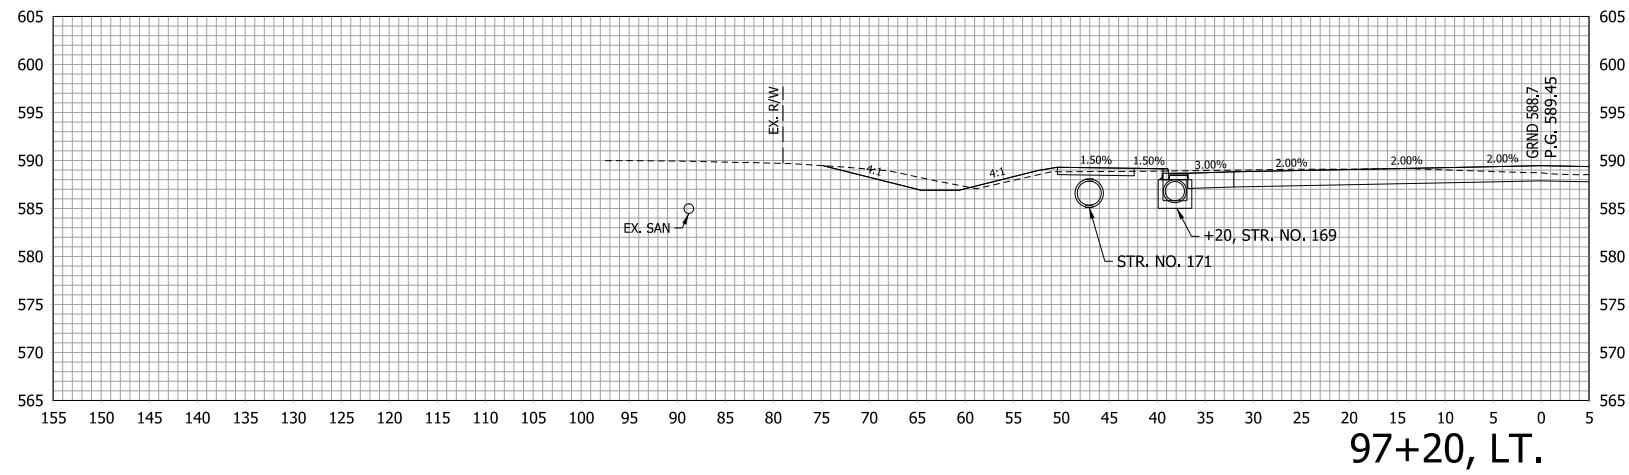
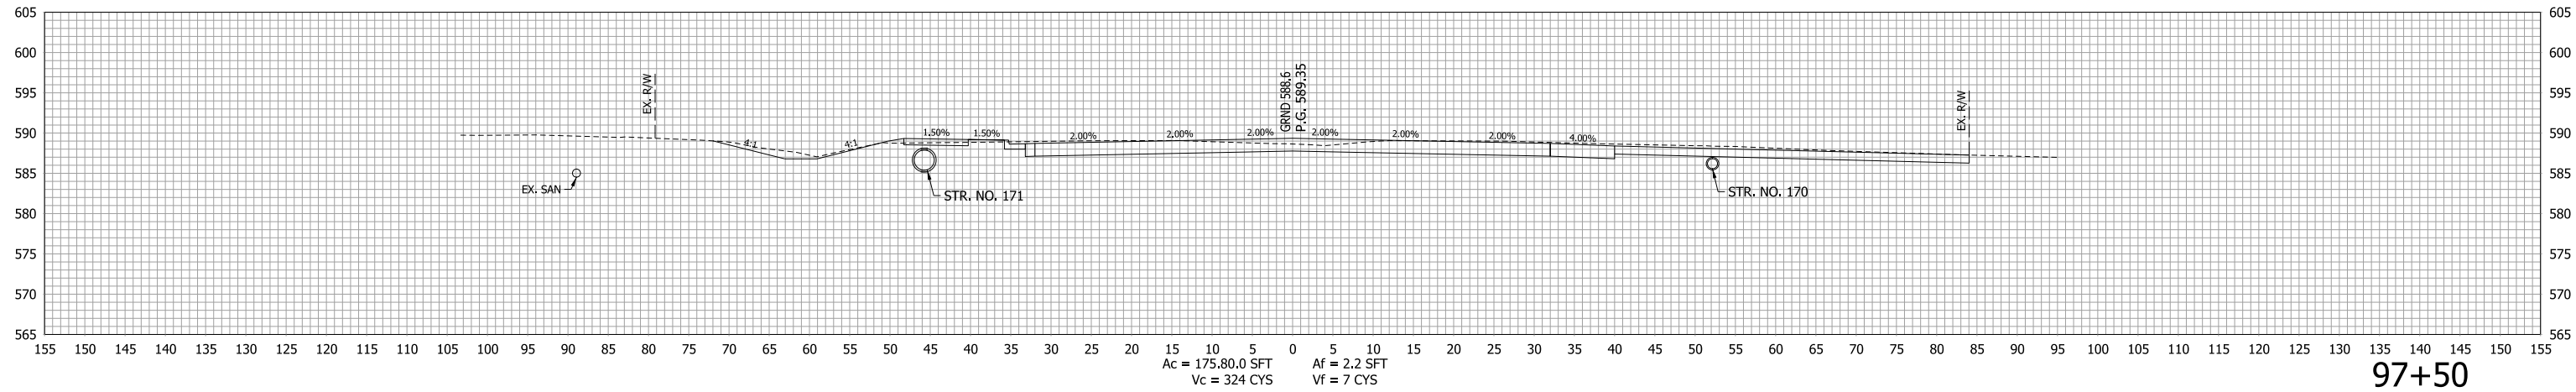


RECOMMENDED FOR APPROVAL _____	DESIGN ENGINEER _____	DATE _____
DESIGNED: LDW	DRAWN: JWM	
CHECKED: MAE	CHECKED: LDW	

INDIANA  
DEPARTMENT OF TRANSPORTATION

CROSS SECTION  
LINE "C"

HORIZONTAL SCALE 1"=10'	BRIDGE FILE
VERTICAL SCALE 1"=10'	DESIGNATION 1400090
SURVEY BOOK	SHEETS
	260 of 346
CONTRACT R-37820	PROJECT 1400090

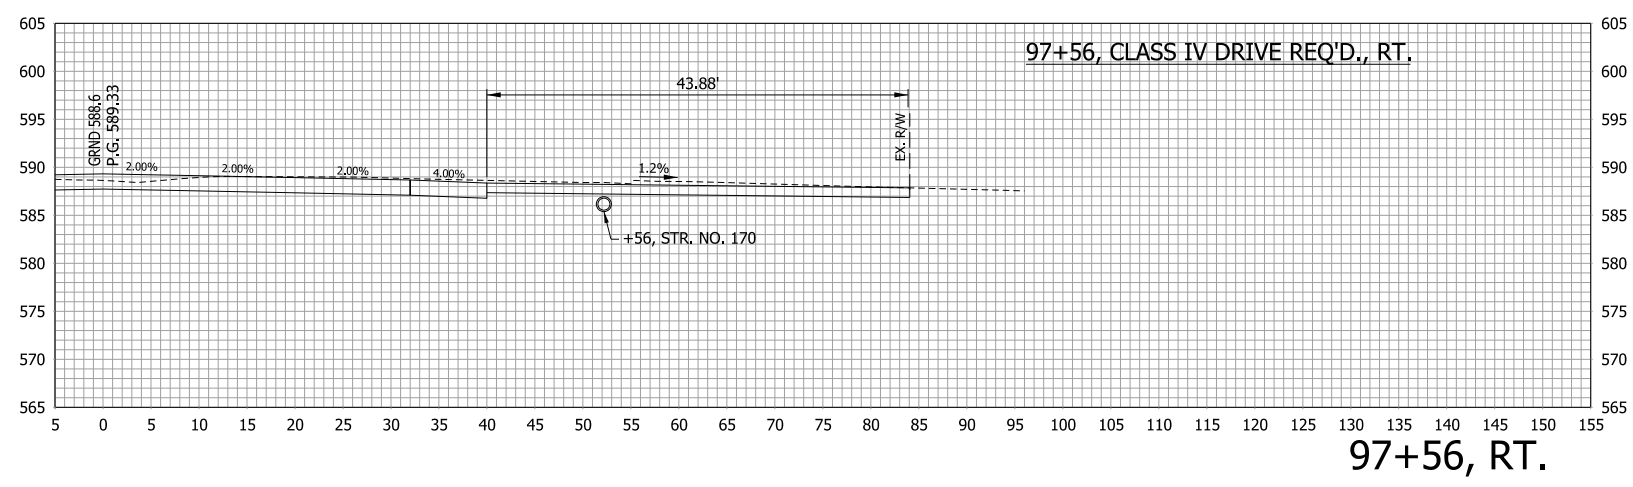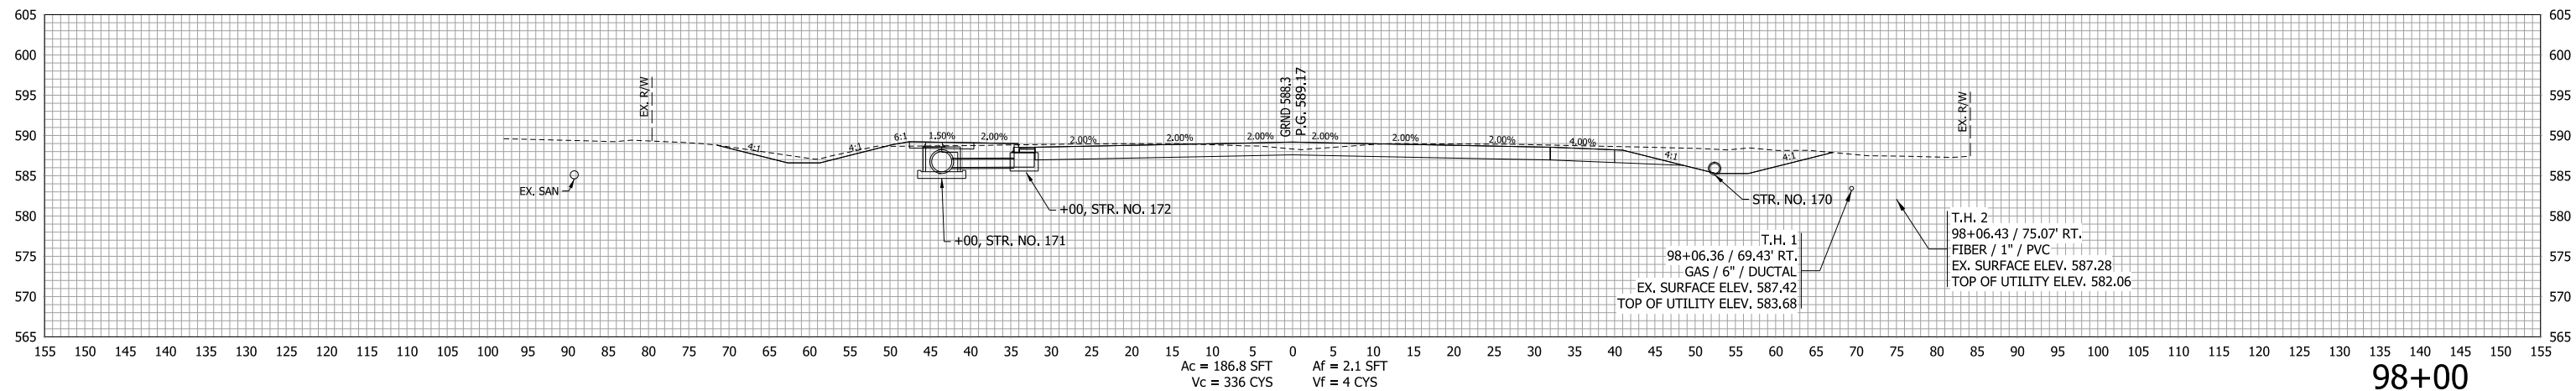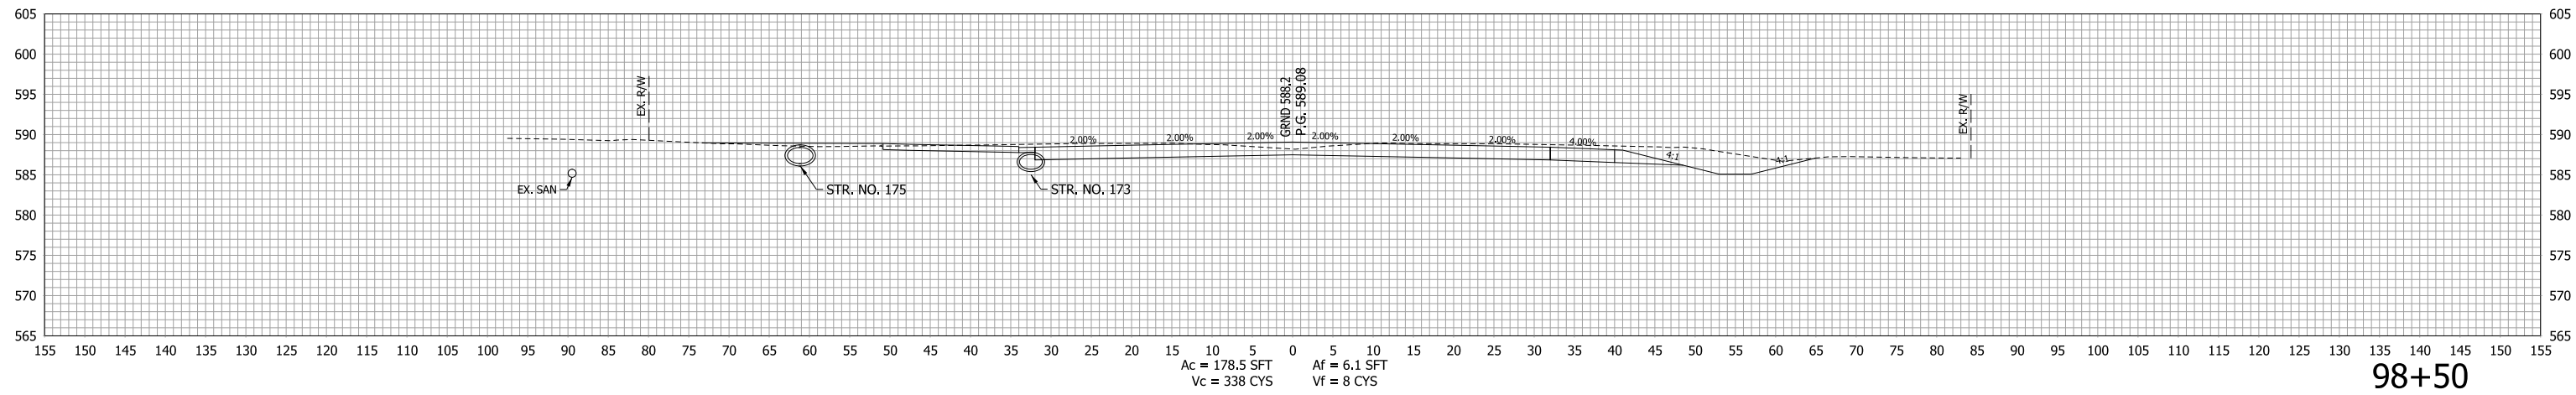




RECOMMENDED FOR APPROVAL _____	DESIGN ENGINEER _____	DATE _____
DESIGNED: LDW	DRAWN: JWM	
CHECKED: MAE	CHECKED: LDW	

INDIANA  
DEPARTMENT OF TRANSPORTATION

**CROSS SECTION  
LINE "C"**

HORIZONTAL SCALE 1"=10'	BRIDGE FILE
VERTICAL SCALE 1"=10'	DESIGNATION 1400090
SURVEY BOOK	SHEETS
CONTRACT R-37820	261 of 346 PROJECT 1400090



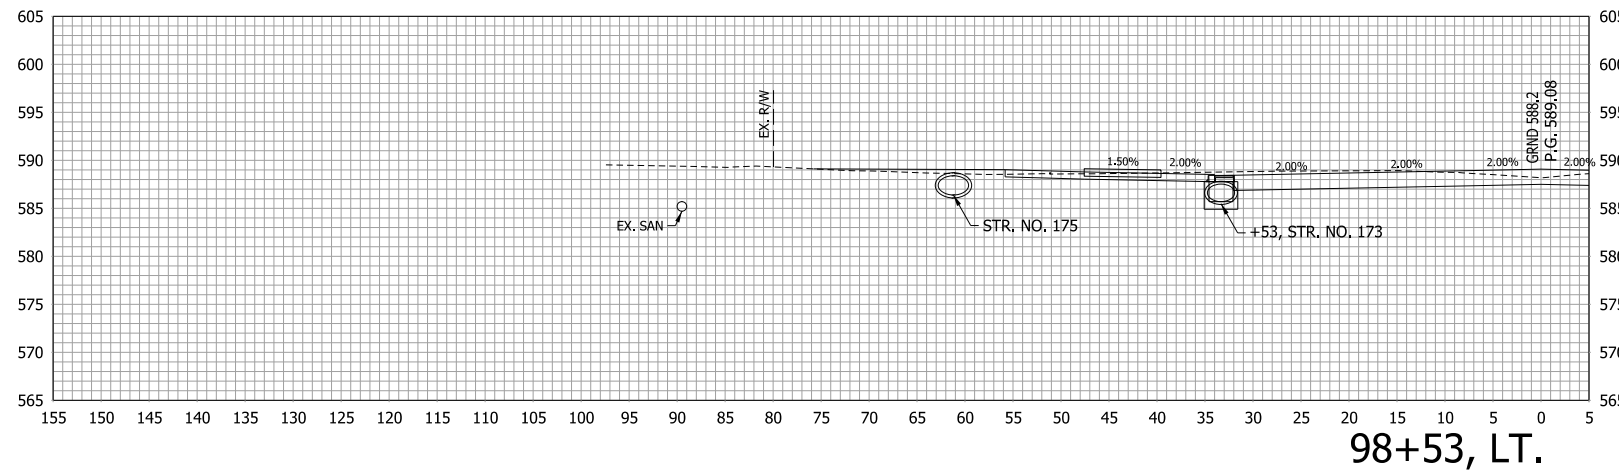
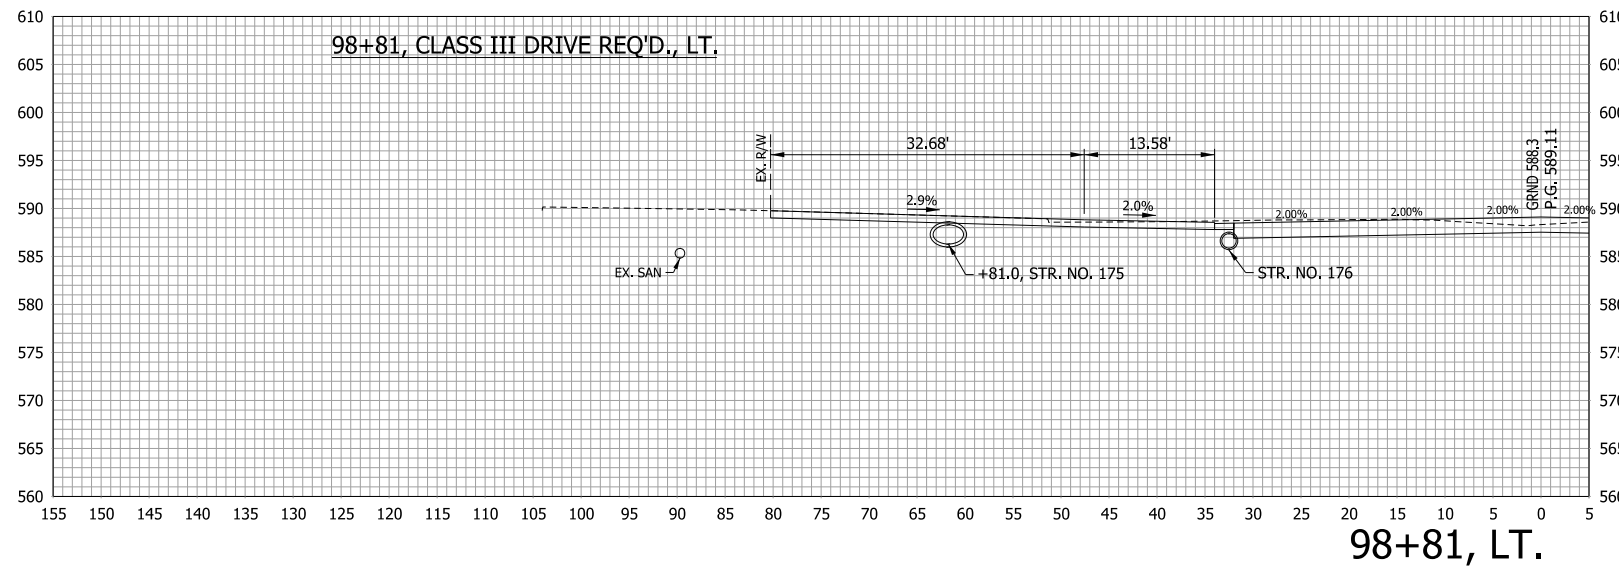
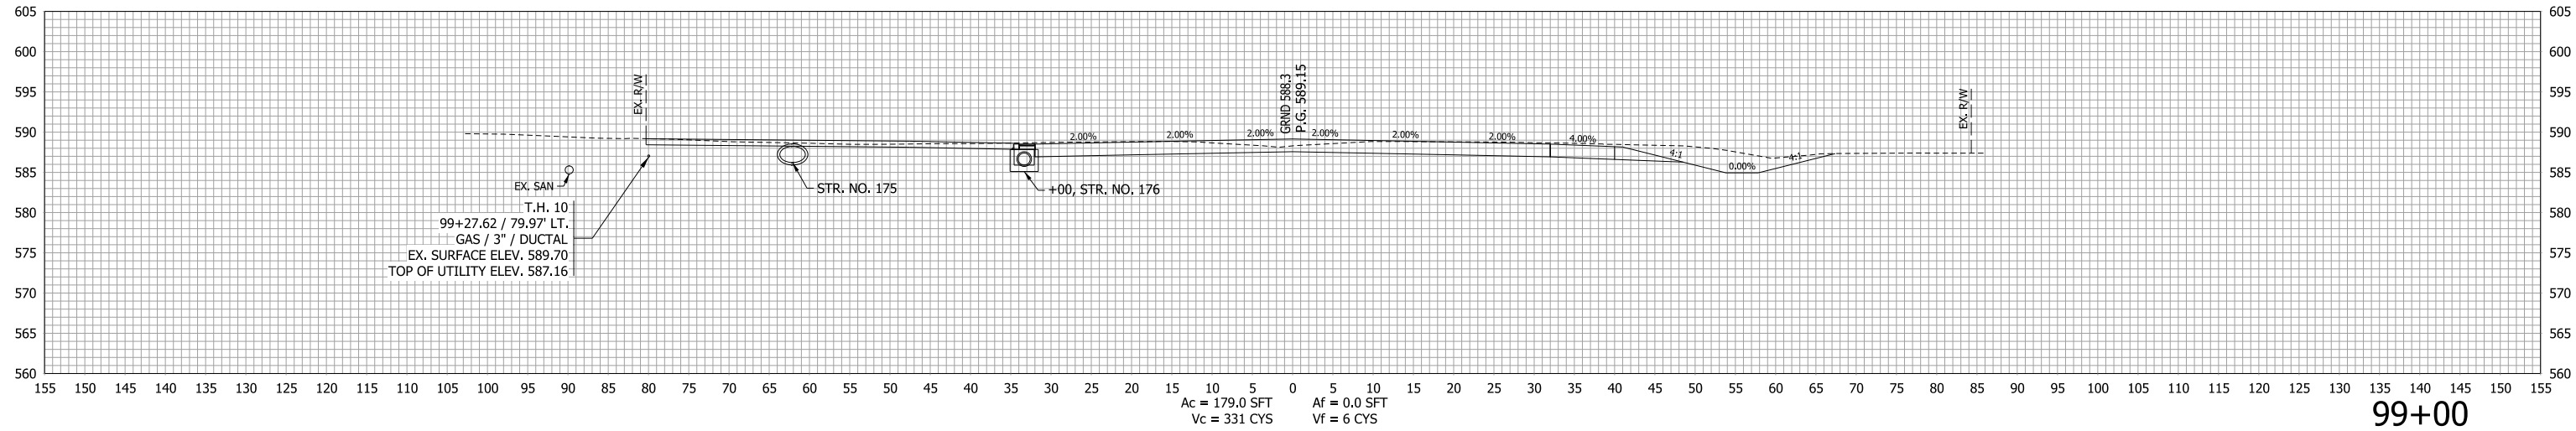


RECOMMENDED FOR APPROVAL _____	DESIGN ENGINEER _____	DATE _____
DESIGNED: LDW	DRAWN: JWM	
CHECKED: MAE	CHECKED: LDW	

**INDIANA  
DEPARTMENT OF TRANSPORTATION**

**CROSS SECTION  
LINE "C"**

HORIZONTAL SCALE 1"=10'	BRIDGE FILE
VERTICAL SCALE 1"=10'	DESIGNATION 1400090
SURVEY BOOK	SHEETS
	262 of 346
CONTRACT R-37820	PROJECT 1400090

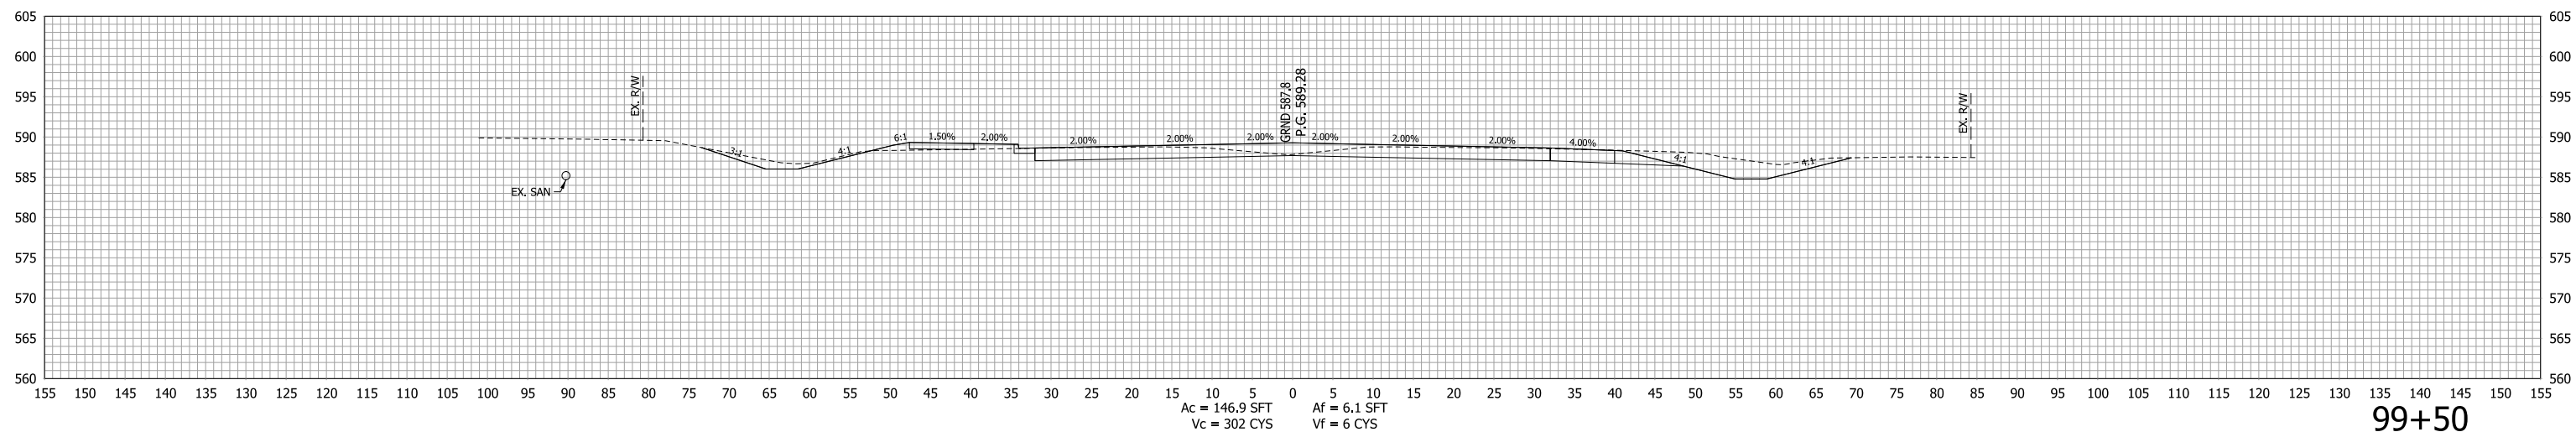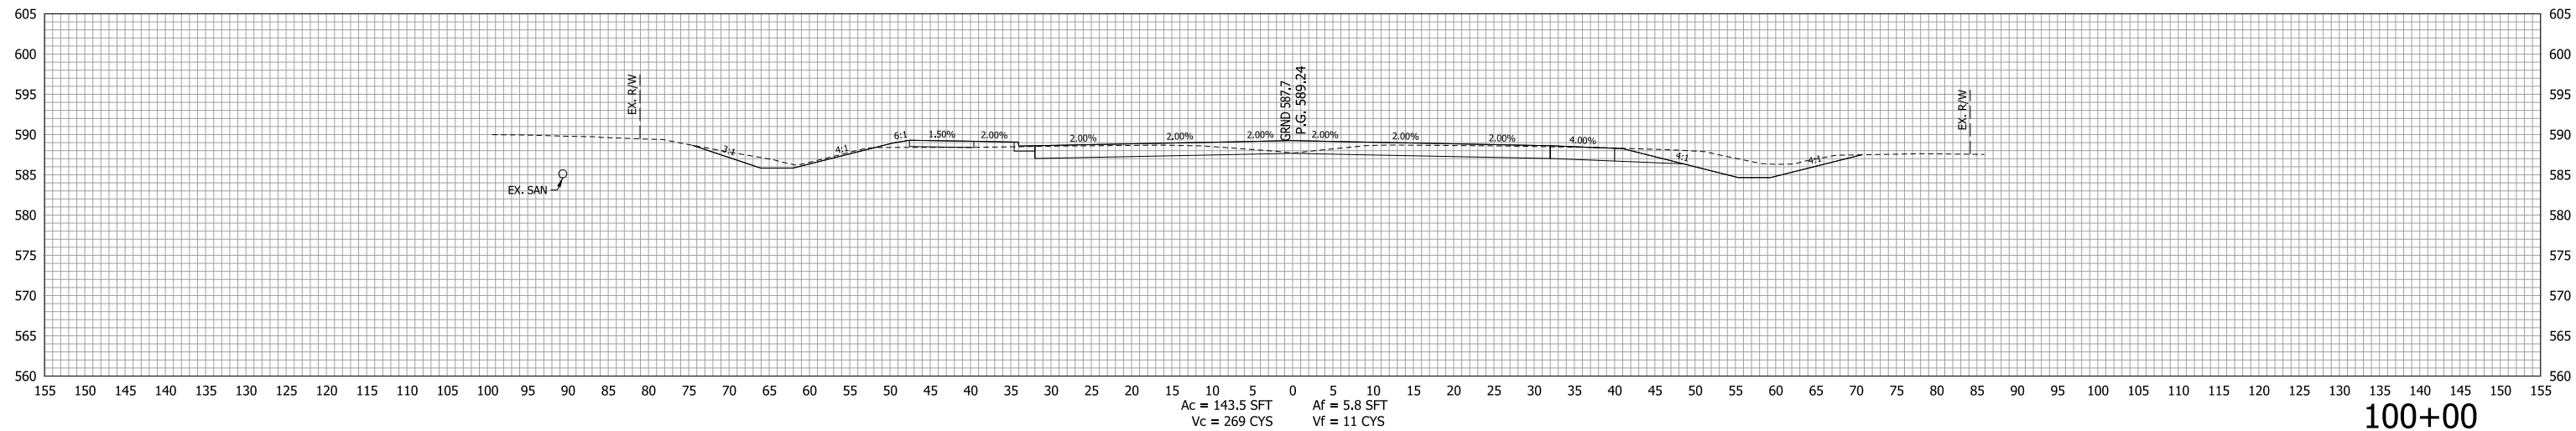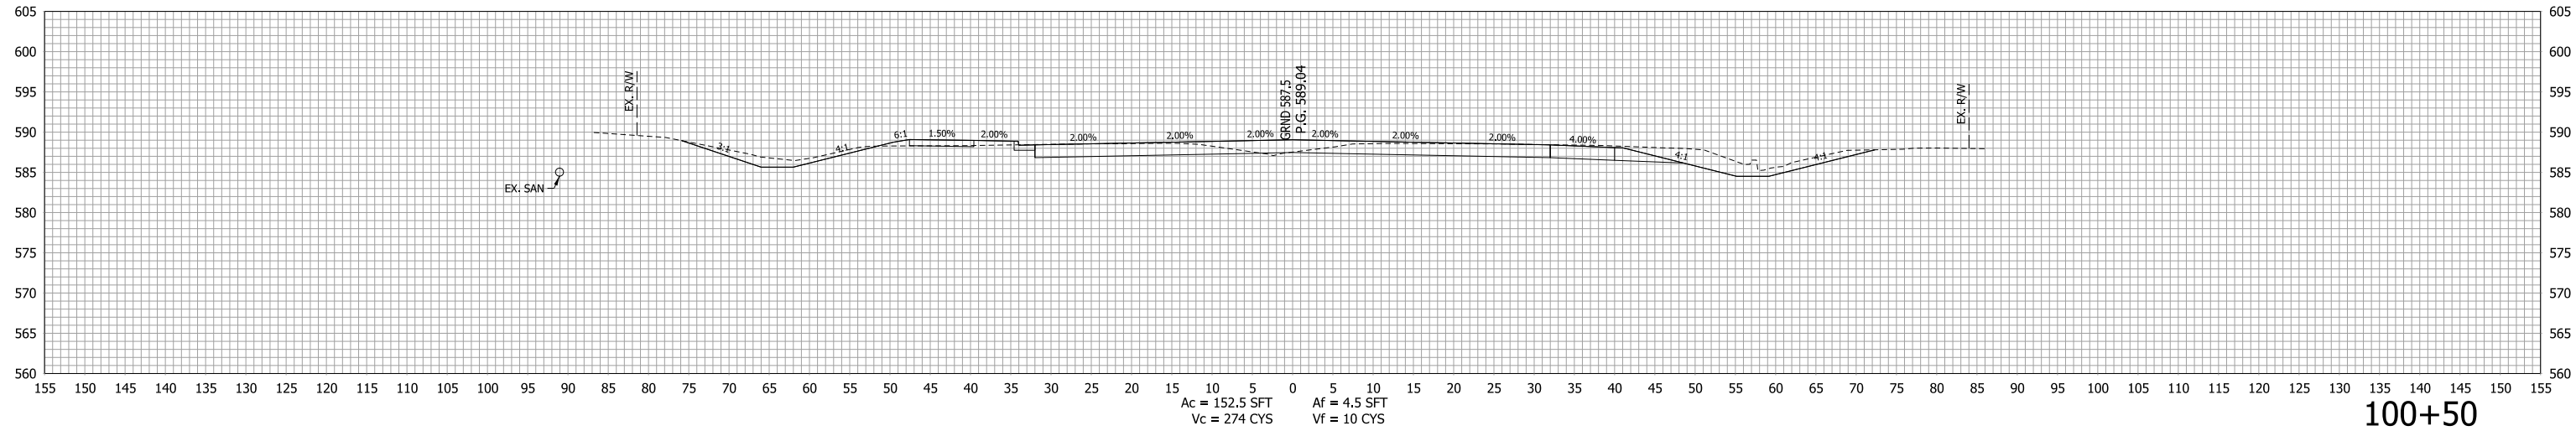


RECOMMENDED FOR APPROVAL _____	DESIGN ENGINEER _____	DATE _____
DESIGNED: <u>LDW</u>	DRAWN: <u>JWM</u>	
CHECKED: <u>MAE</u>	CHECKED: <u>LDW</u>	


INDIANA  
DEPARTMENT OF TRANSPORTATION

CROSS SECTION  
LINE "C"

HORIZONTAL SCALE 1"=10'	BRIDGE FILE
VERTICAL SCALE 1"=10'	DESIGNATION 1400090
SURVEY BOOK	SHEETS
	263 of 346
CONTRACT R-37820	PROJECT 1400090

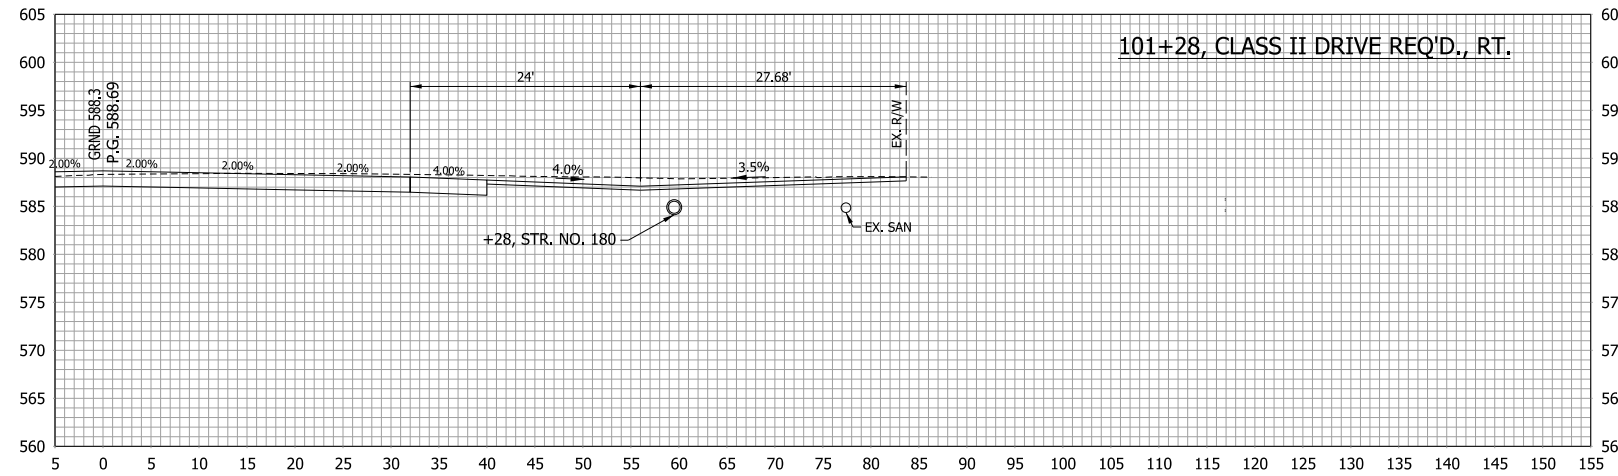


101+28, RT.

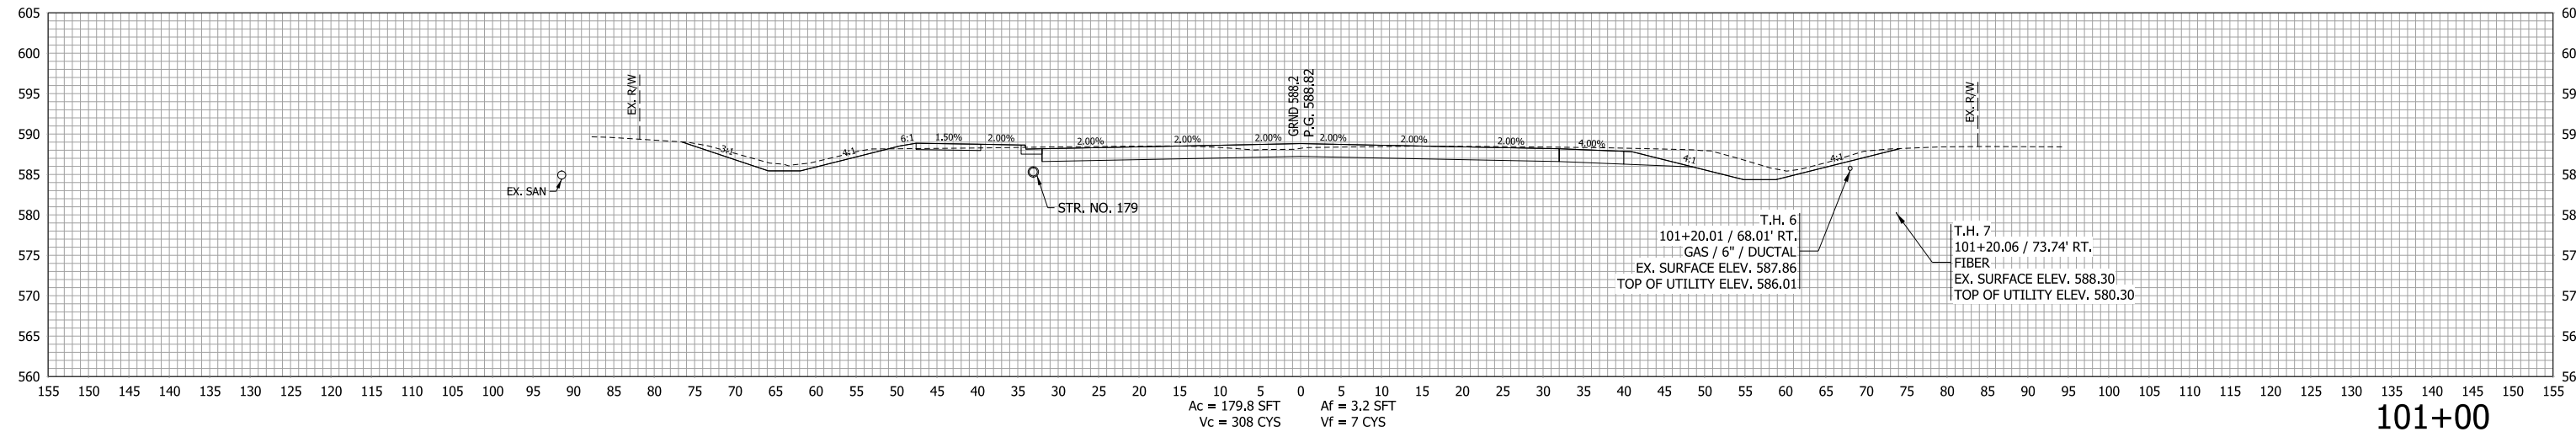




Ac = 179.8 SFT    Af = 3.2 SFT  
 Vc = 308 CYS    Vf = 7 CYS

101+00

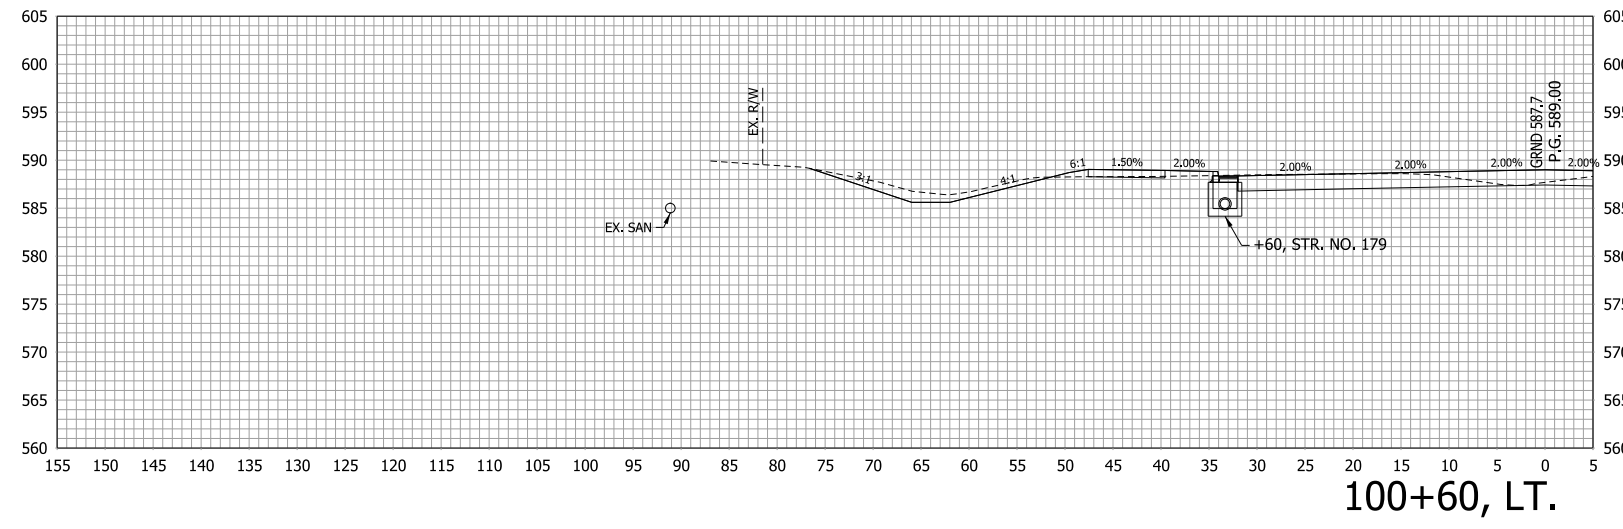


100+60, LT.


RECOMMENDED FOR APPROVAL _____ DESIGNED: <u>LDW</u> CHECKED: <u>MAE</u>	DESIGN ENGINEER _____ DRAWN: <u>JWM</u> CHECKED: <u>LDW</u>	INDIANA DEPARTMENT OF TRANSPORTATION  CROSS SECTION LINE "C"	HORIZONTAL SCALE 1"=10'	BRIDGE FILE
			VERTICAL SCALE 1"=10'	DESIGNATION 1400090
			SURVEY BOOK	SHEETS
			CONTRACT R-37820	264 of 346 PROJECT 1400090

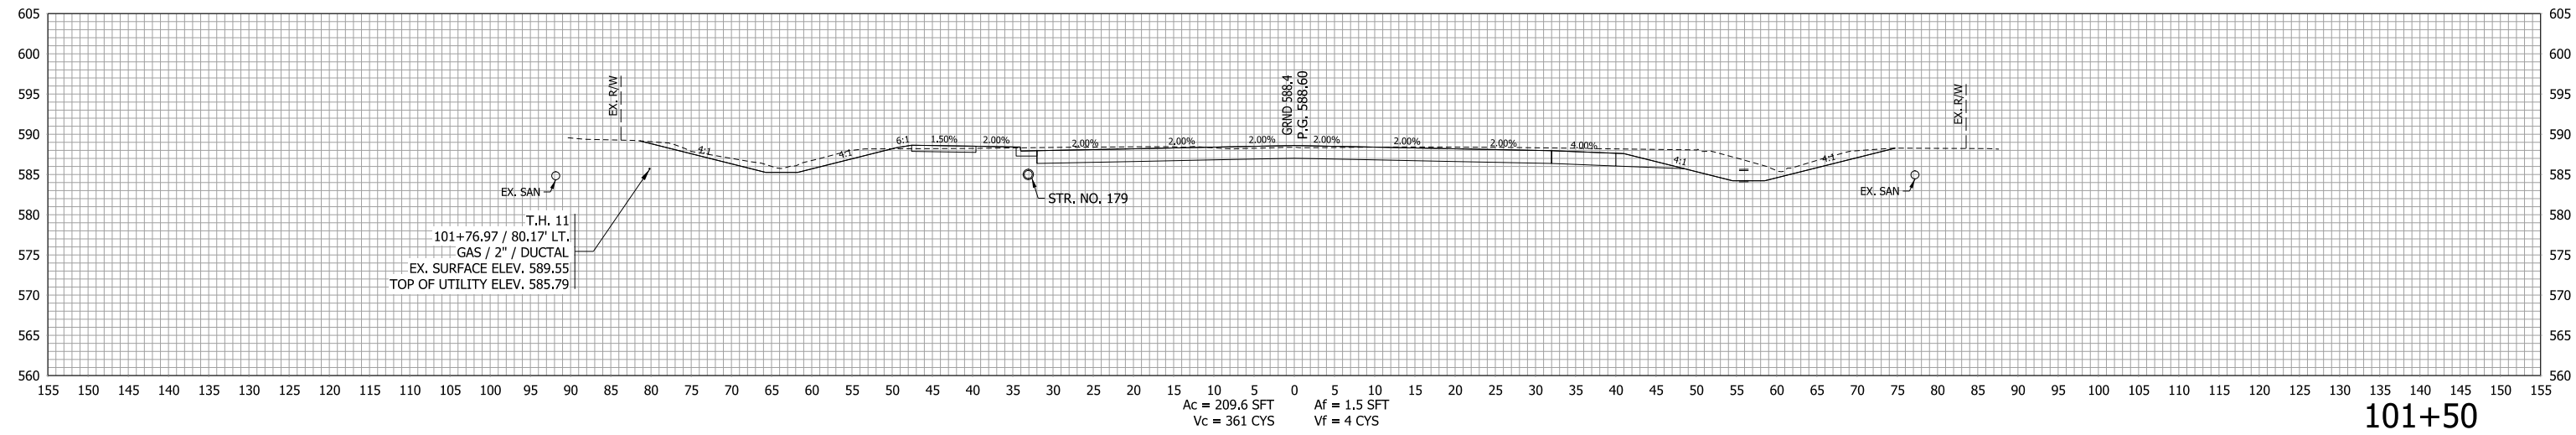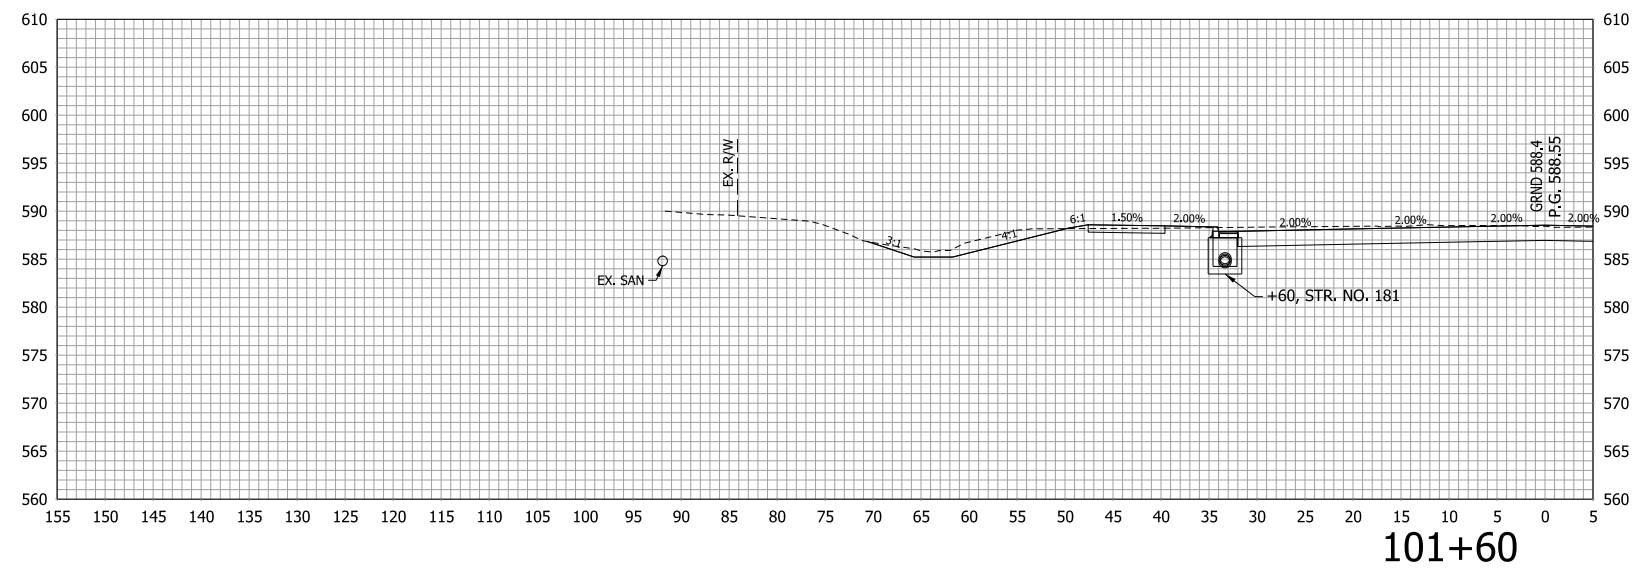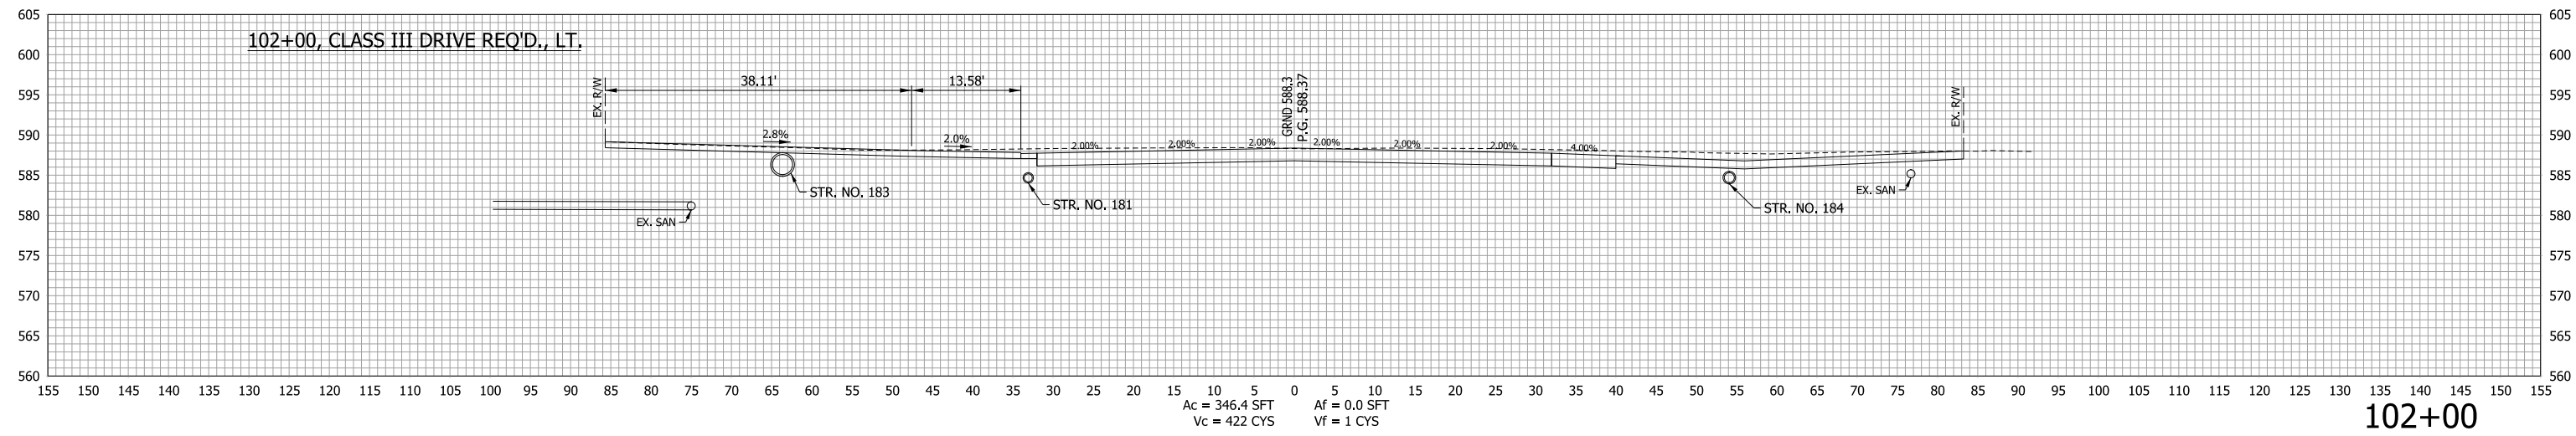

RECOMMENDED FOR APPROVAL _____ DESIGNED: LDW CHECKED: MAE	DESIGN ENGINEER _____ DATE _____ DRAWN: JWM CHECKED: LDW	INDIANA DEPARTMENT OF TRANSPORTATION		HORIZONTAL SCALE	BRIDGE FILE
				1"=10'	
CROSS SECTION LINE "C"		SURVEY BOOK		VERTICAL SCALE	DESIGNATION
				1"=10'	1400090
		PROJECT		SHEETS	
				265 of 346	
		CONTRACT		PROJECT	
		R-37820		1400090	

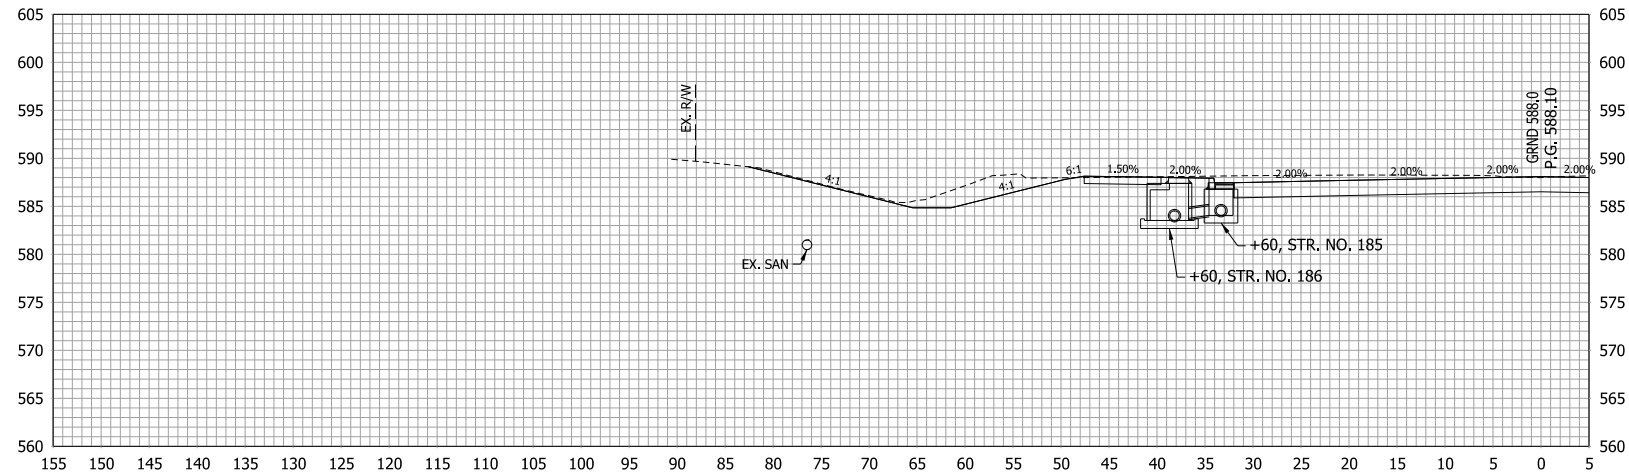


102+60, LT.

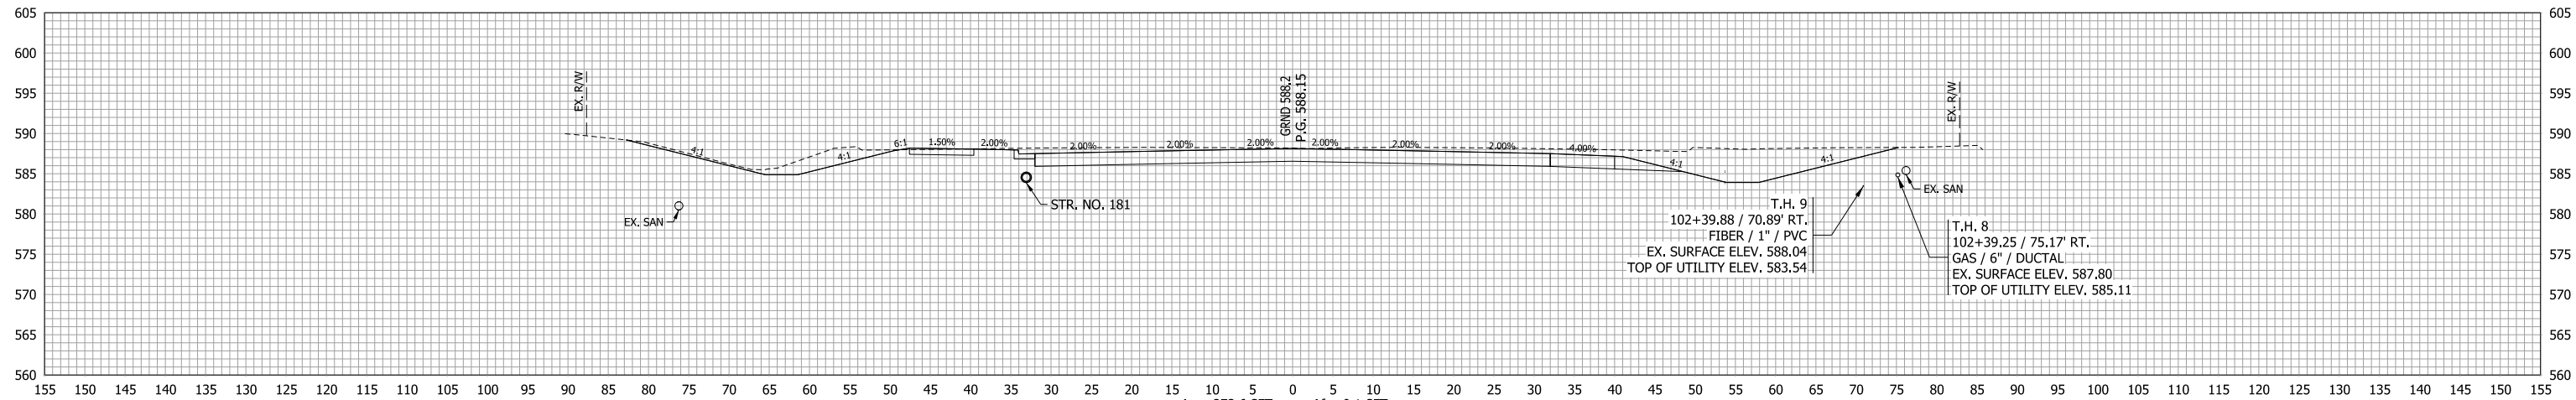

Ac = 273.6 SFT  
Vc = 481 CYS  
Af = 0.1 SFT  
Vf = 0 CYS

102+50

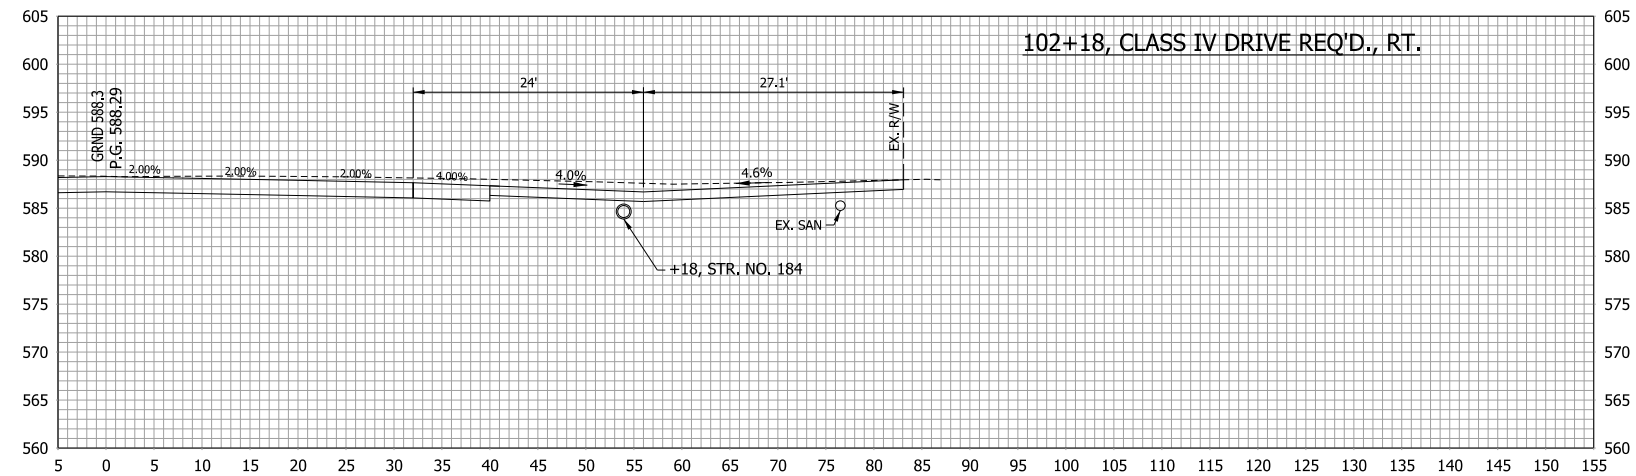


102+18, RT.

RECOMMENDED FOR APPROVAL _____	DESIGN ENGINEER _____	DATE _____
DESIGNED: LDW	DRAWN: JWM	
CHECKED: MAE	CHECKED: LDW	


INDIANA  
DEPARTMENT OF TRANSPORTATION

CROSS SECTION  
LINE "C"


HORIZONTAL SCALE 1"=10'	BRIDGE FILE
VERTICAL SCALE 1"=10'	DESIGNATION 1400090
SURVEY BOOK	SHEETS
CONTRACT R-37820	266 of 346 PROJECT 1400090

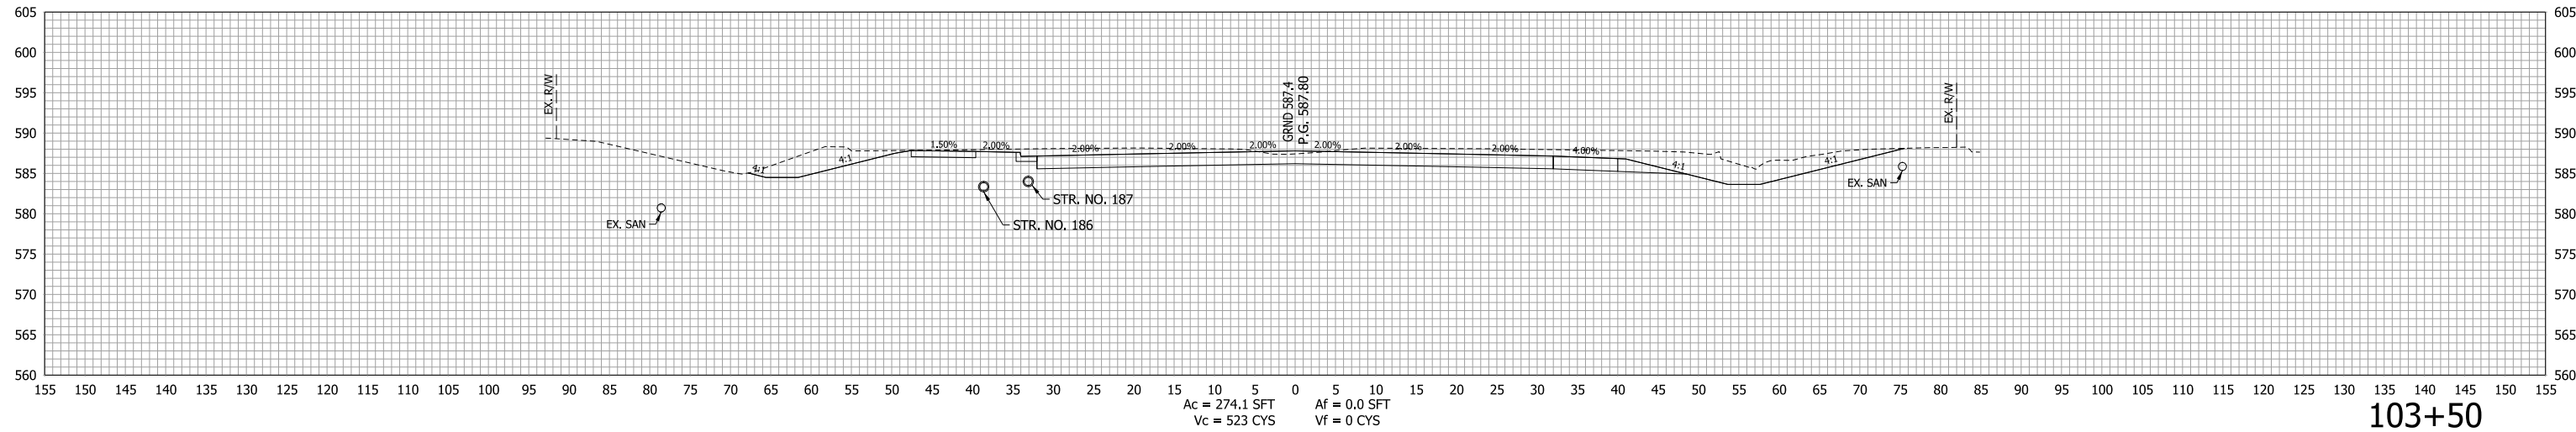

103+50

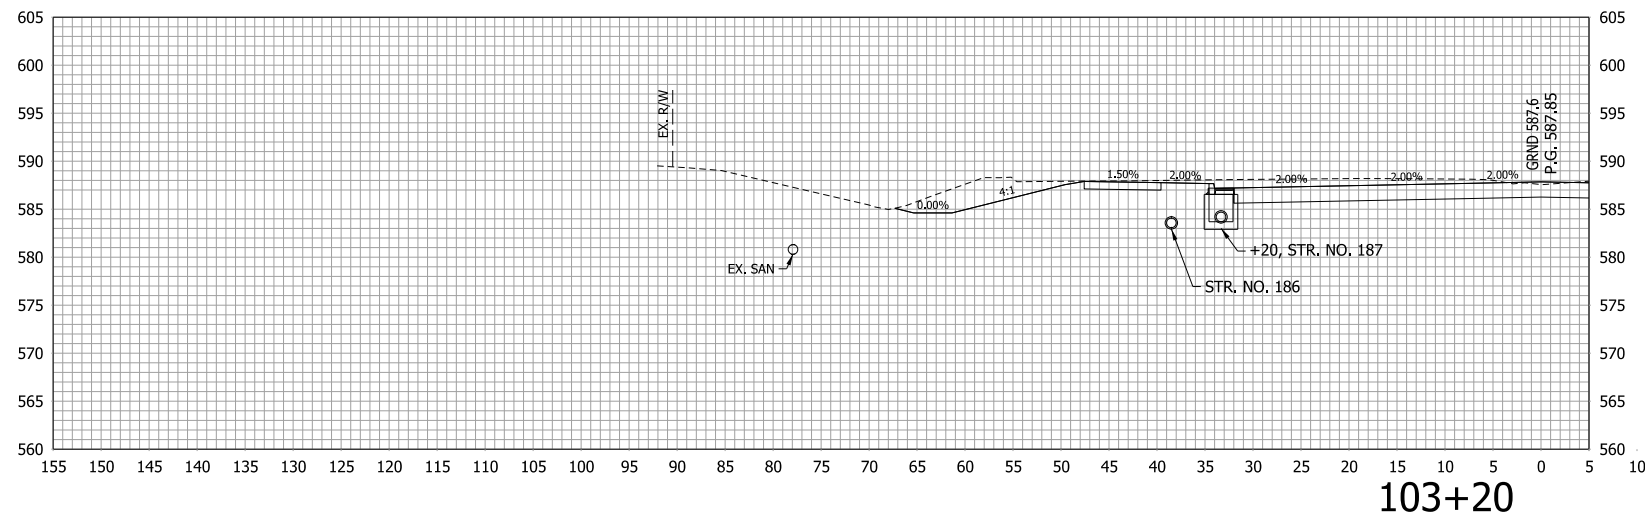

103+20

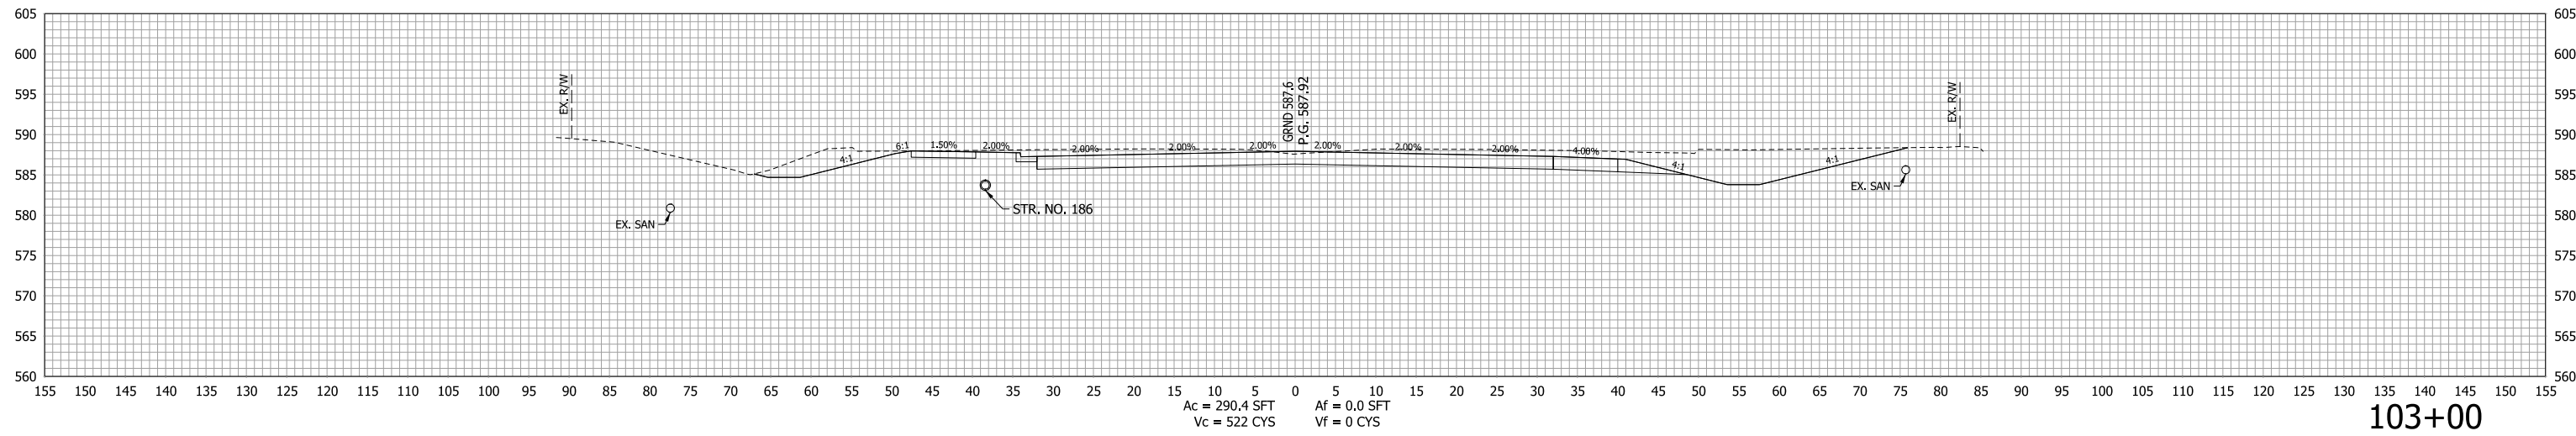


103+00

RECOMMENDED FOR APPROVAL _____	DESIGN ENGINEER _____	DATE _____
DESIGNED: LDW	DRAWN: JWM	
CHECKED: MAE	CHECKED: LDW	


INDIANA DEPARTMENT OF TRANSPORTATION

CROSS SECTION LINE "C"


HORIZONTAL SCALE 1"=10'	BRIDGE FILE
VERTICAL SCALE 1"=10'	DESIGNATION 1400090
SURVEY BOOK	SHEETS
CONTRACT R-37820	267 of 346 PROJECT 1400090

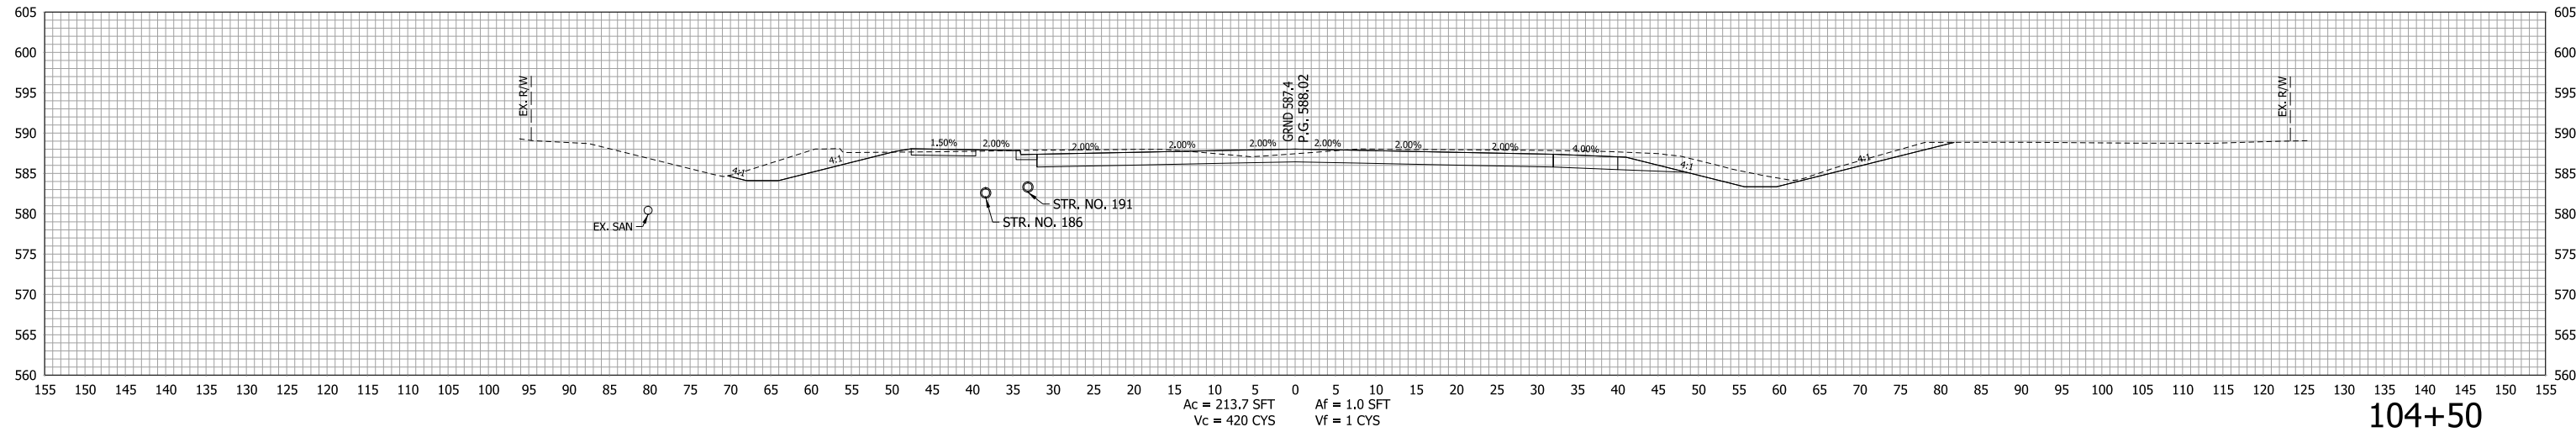

104+50

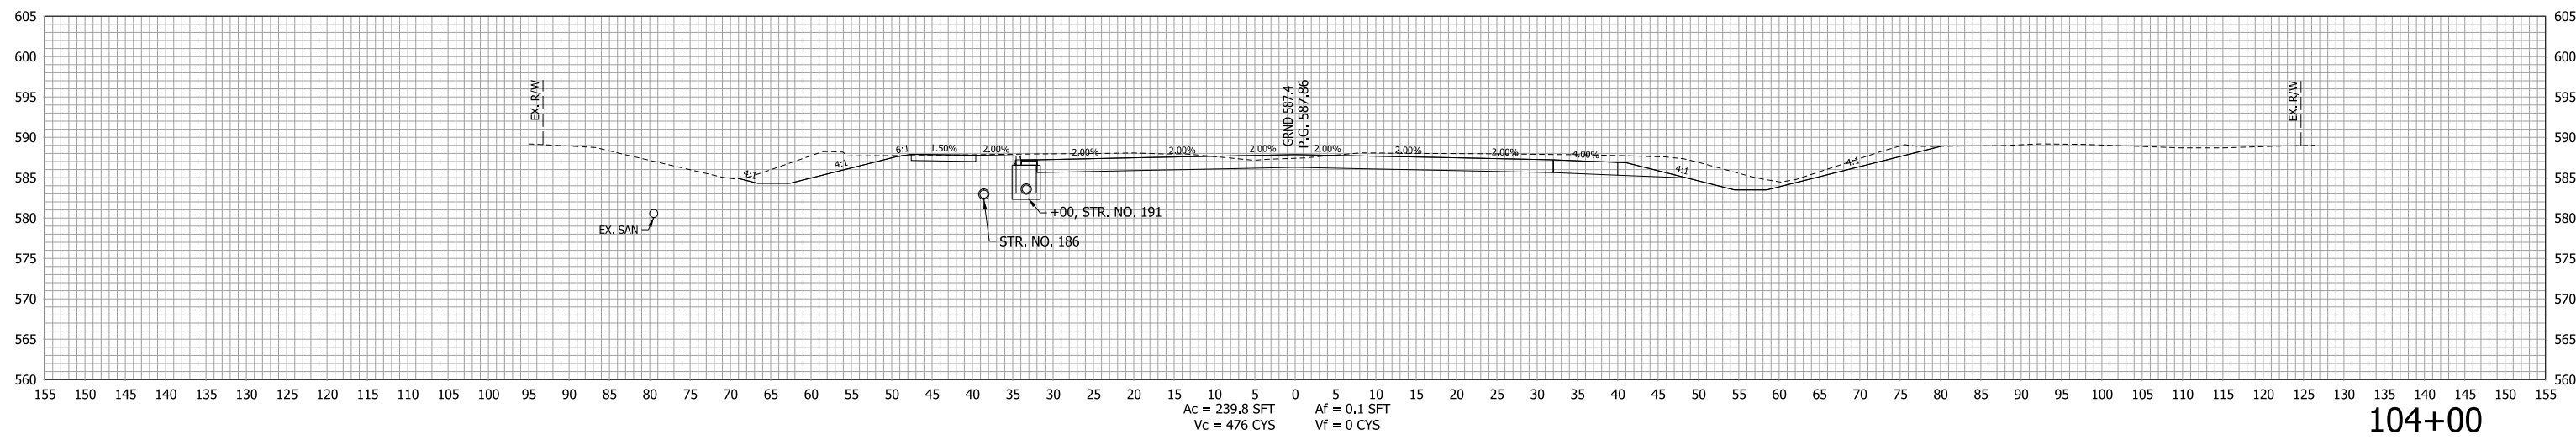

104+00

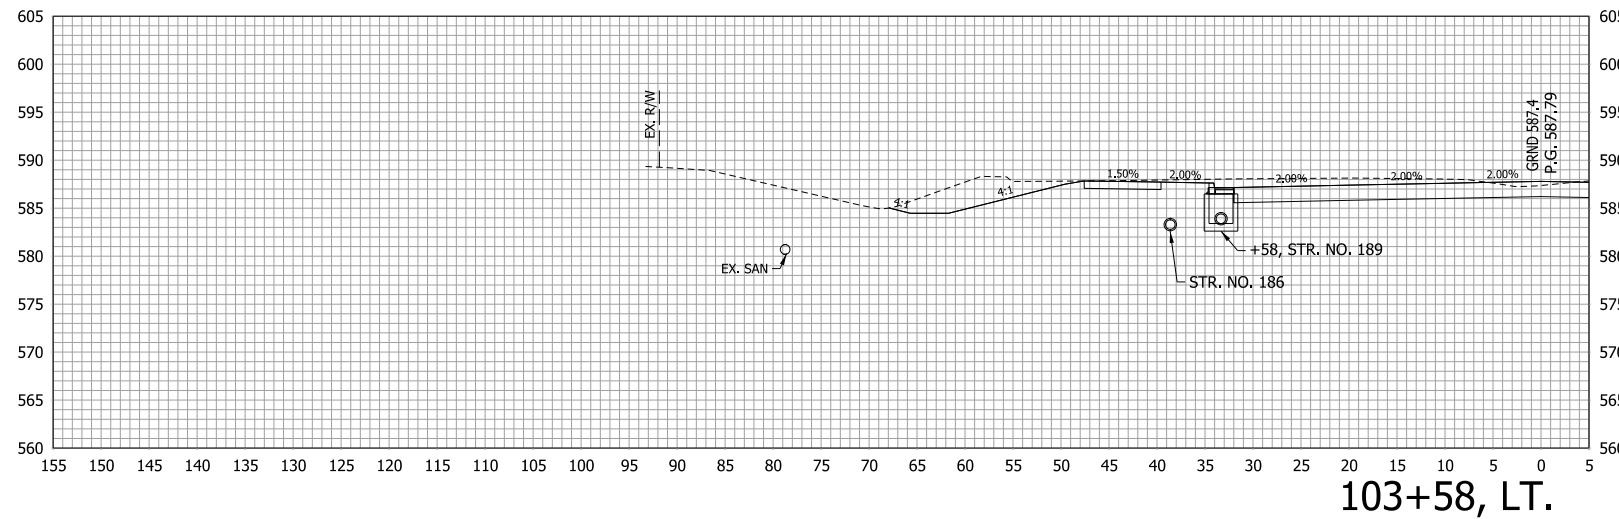


103+58, LT.

RECOMMENDED FOR APPROVAL _____	DESIGN ENGINEER _____	DATE _____
DESIGNED: LDW	DRAWN: JWM	
CHECKED: MAE	CHECKED: LDW	


INDIANA  
DEPARTMENT OF TRANSPORTATION

**CROSS SECTION  
LINE "C"**


HORIZONTAL SCALE 1"=10'	BRIDGE FILE
VERTICAL SCALE 1"=10'	DESIGNATION 1400090
SURVEY BOOK	SHEETS
	268 of 346
CONTRACT R-37820	PROJECT 1400090

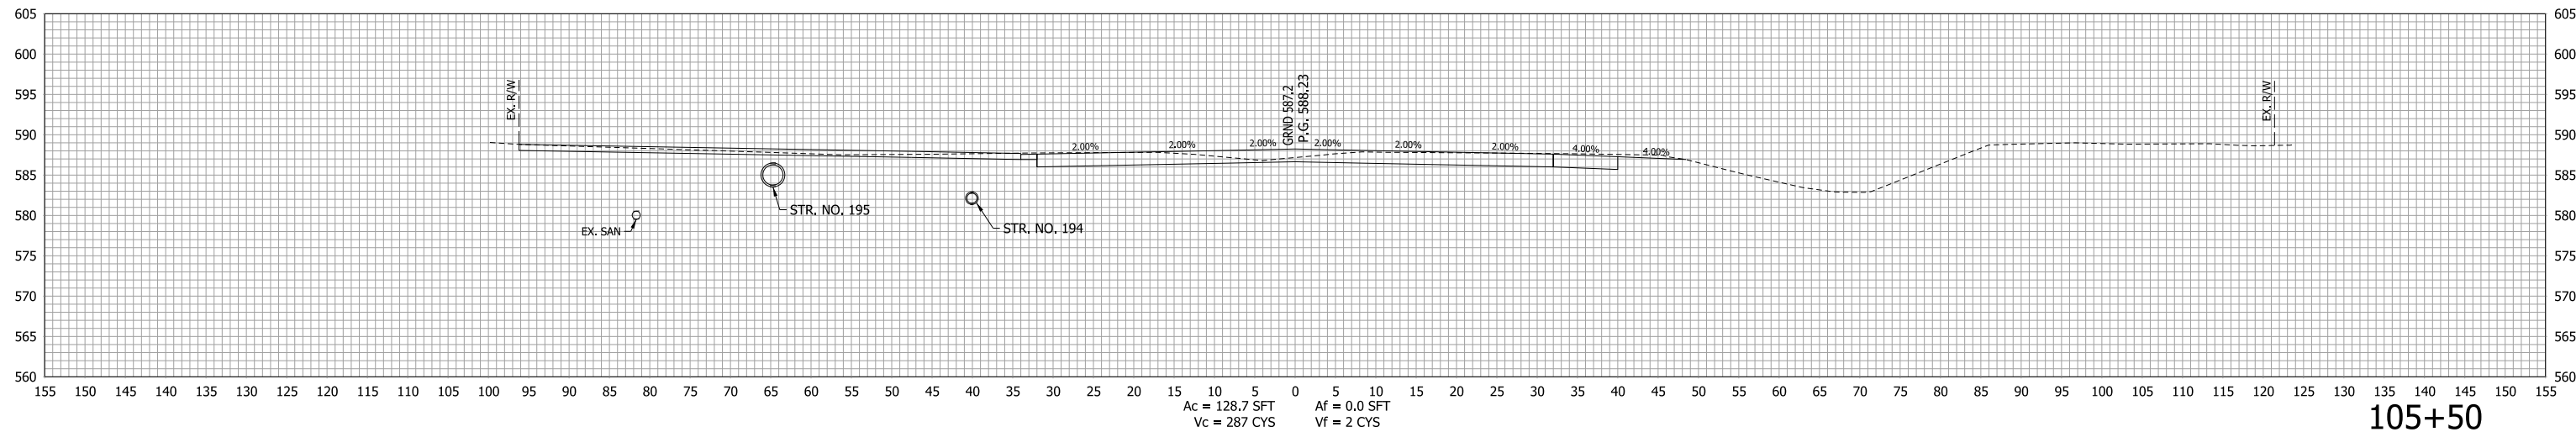

105+50

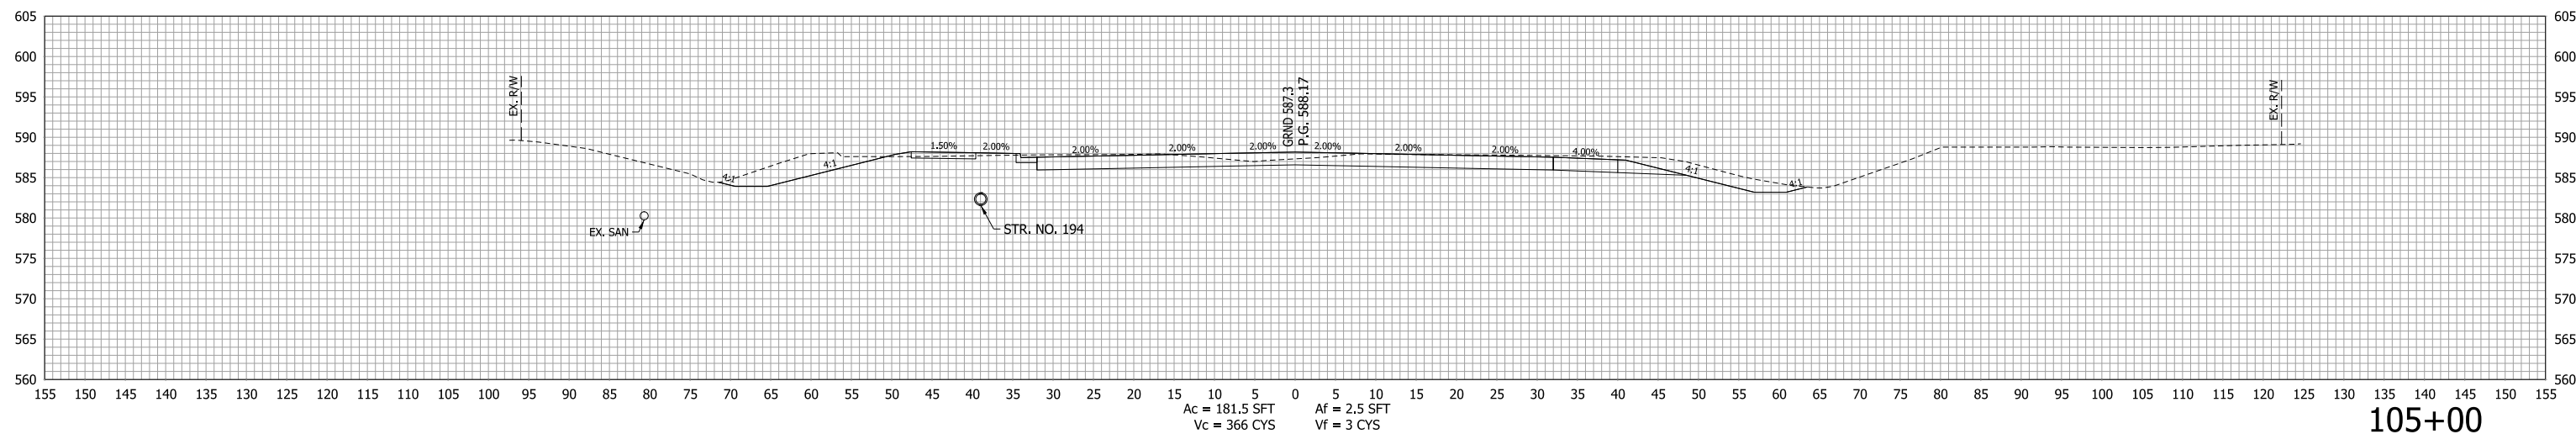

105+00

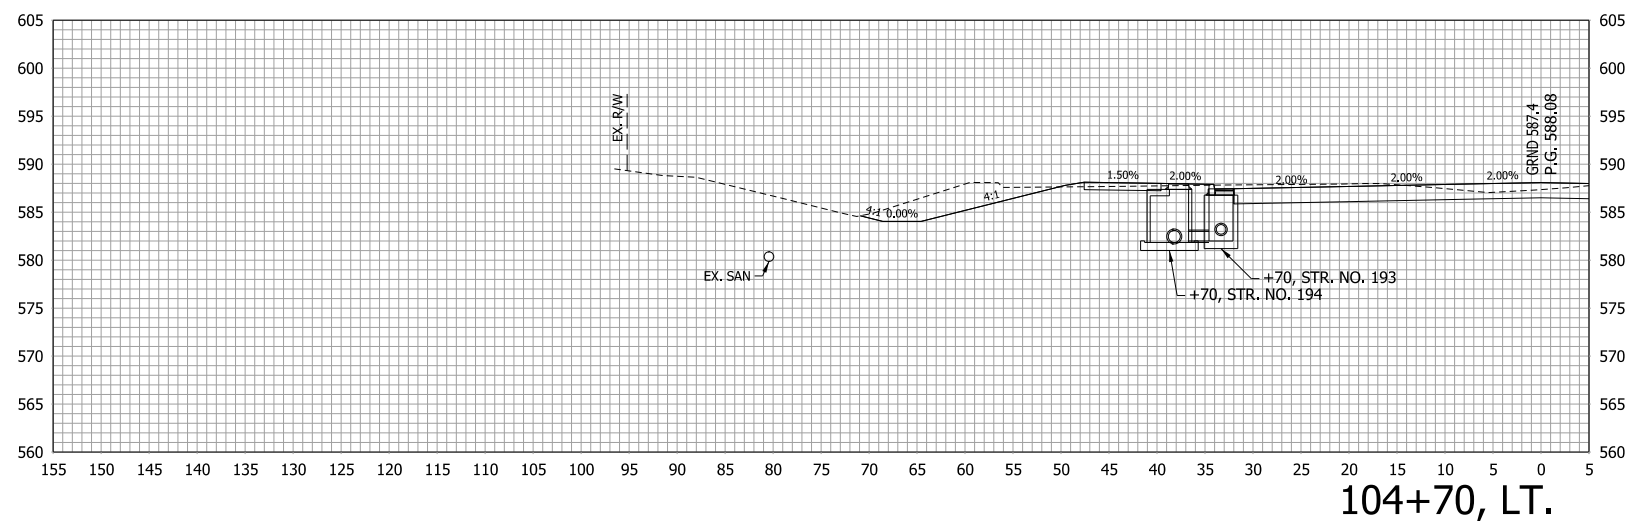

104+70, LT.


RECOMMENDED FOR APPROVAL _____	DESIGN ENGINEER _____	DATE _____
DESIGNED: LDW	DRAWN: JWM	
CHECKED: MAE	CHECKED: LDW	

INDIANA  
DEPARTMENT OF TRANSPORTATION


**CROSS SECTION  
LINE "C"**

HORIZONTAL SCALE 1"=10'	BRIDGE FILE
VERTICAL SCALE 1"=10'	DESIGNATION 1400090
SURVEY BOOK	SHEETS
	269 of 346
CONTRACT R-37820	PROJECT 1400090




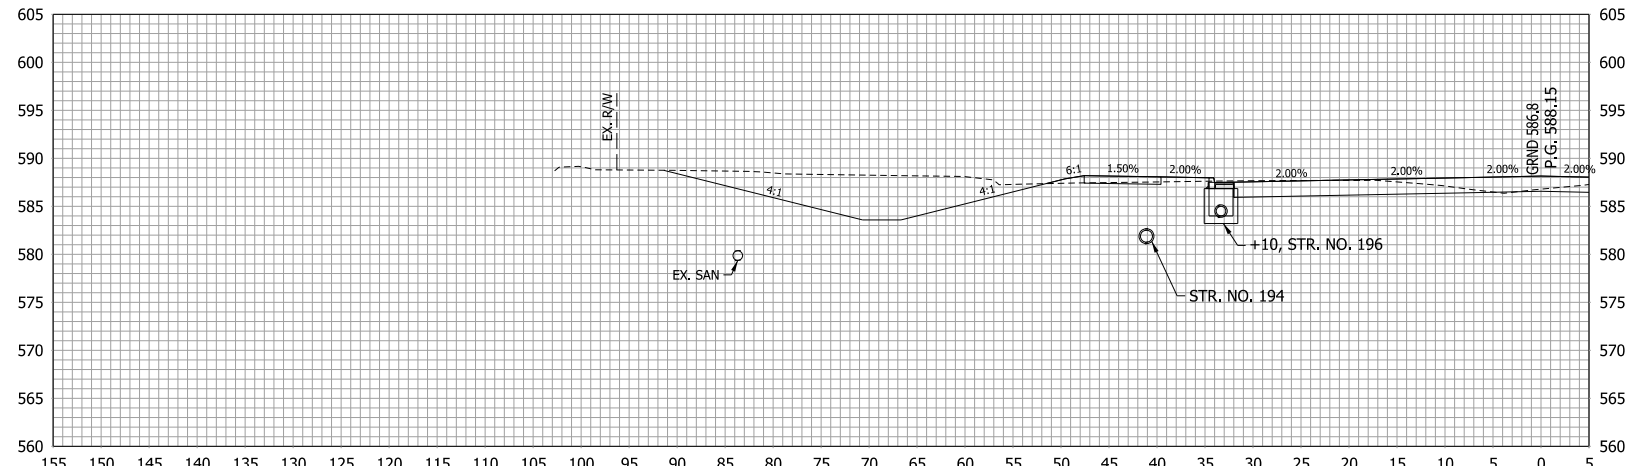

106+10

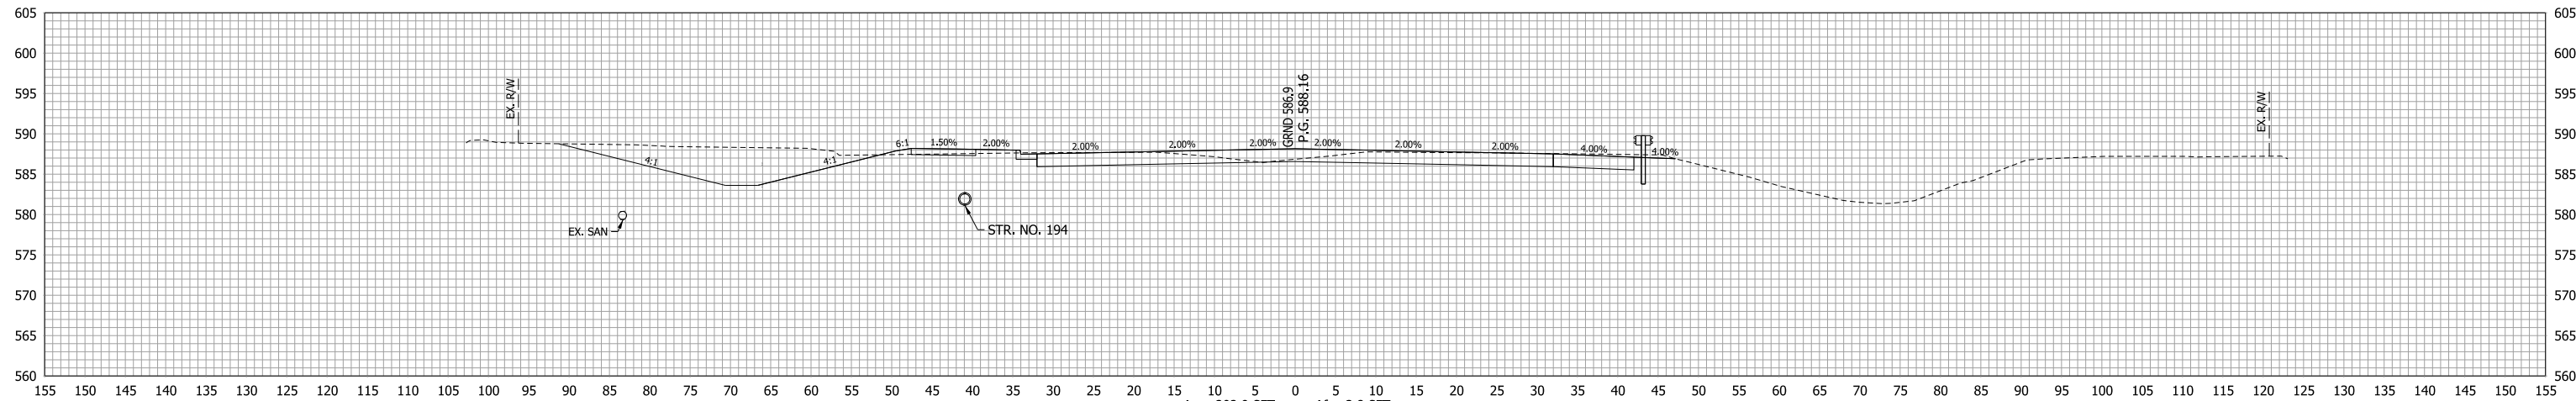

106+00

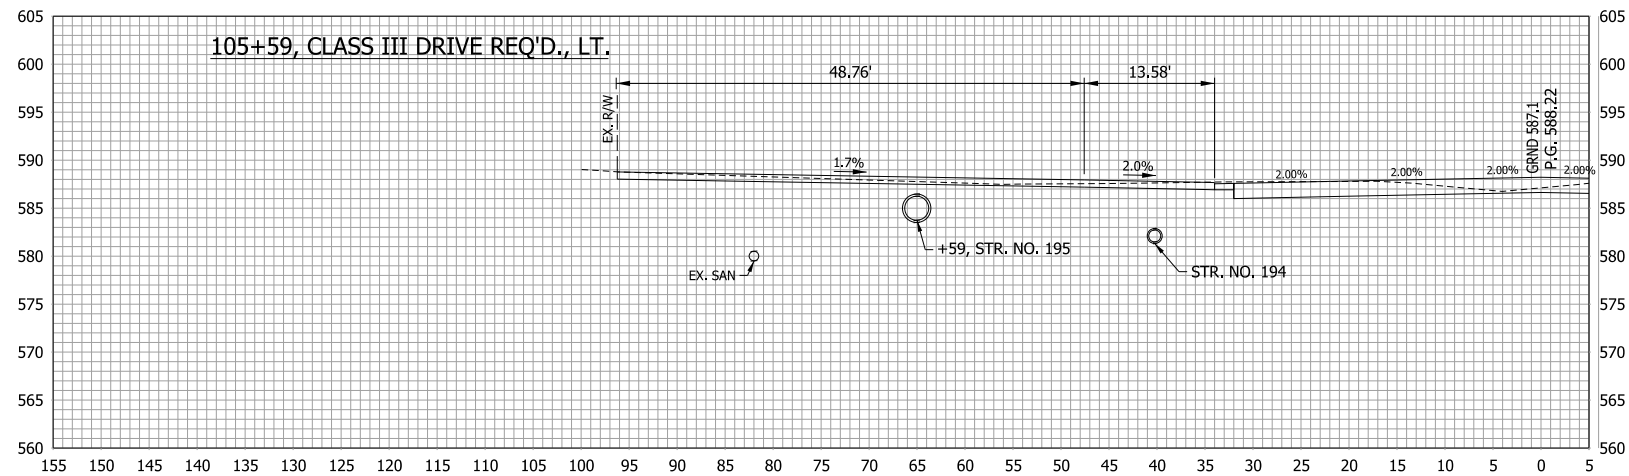



105+59, LT.

RECOMMENDED FOR APPROVAL _____	DESIGN ENGINEER _____	DATE _____
DESIGNED: LDW	DRAWN: JWM	
CHECKED: MAE	CHECKED: LDW	

**INDIANA  
DEPARTMENT OF TRANSPORTATION**

**CROSS SECTION  
LINE "C"**

HORIZONTAL SCALE 1"=10'	BRIDGE FILE
VERTICAL SCALE 1"=10'	DESIGNATION 1400090
SURVEY BOOK	SHEETS
	270 of 346
CONTRACT R-37820	PROJECT 1400090

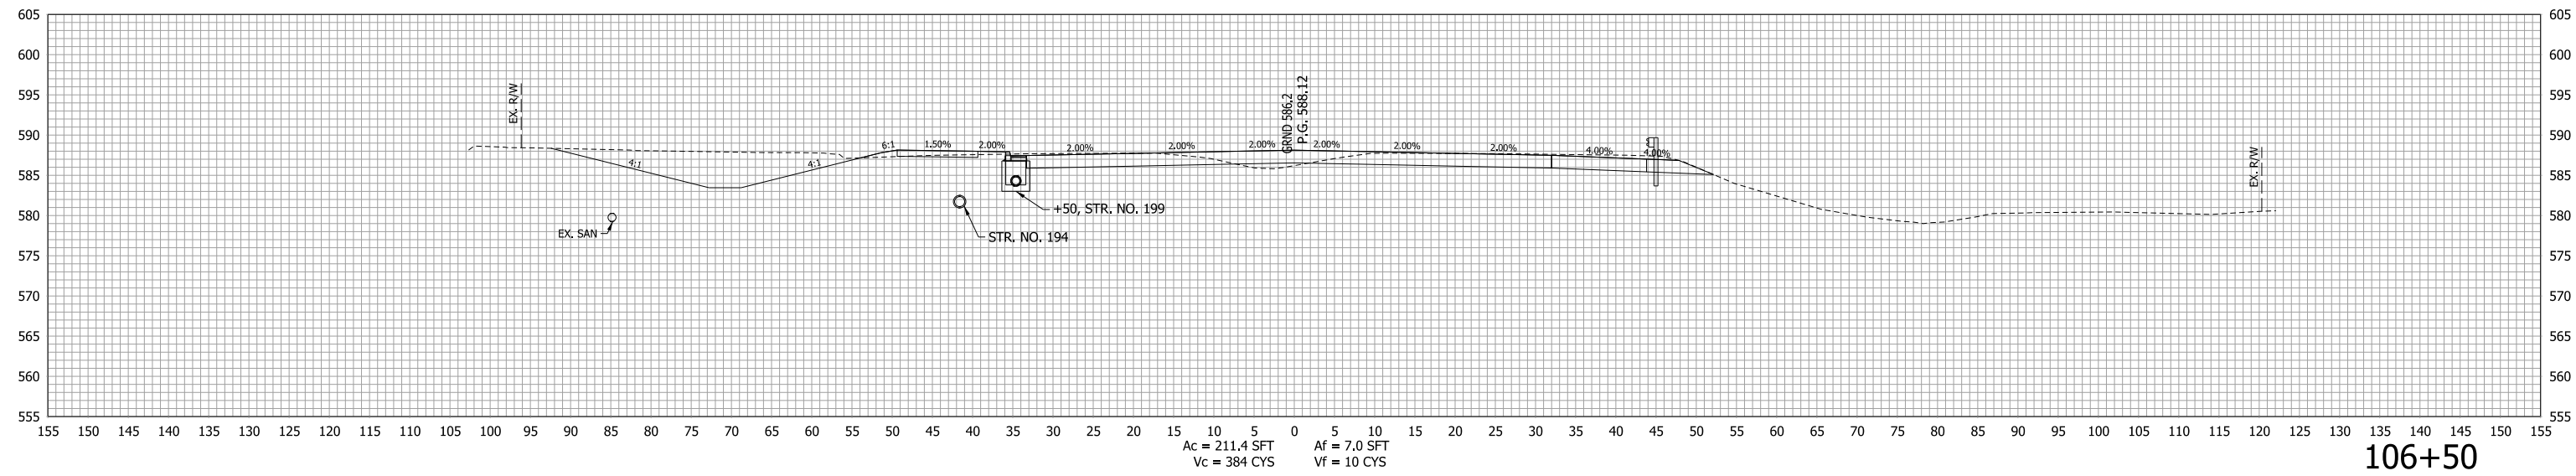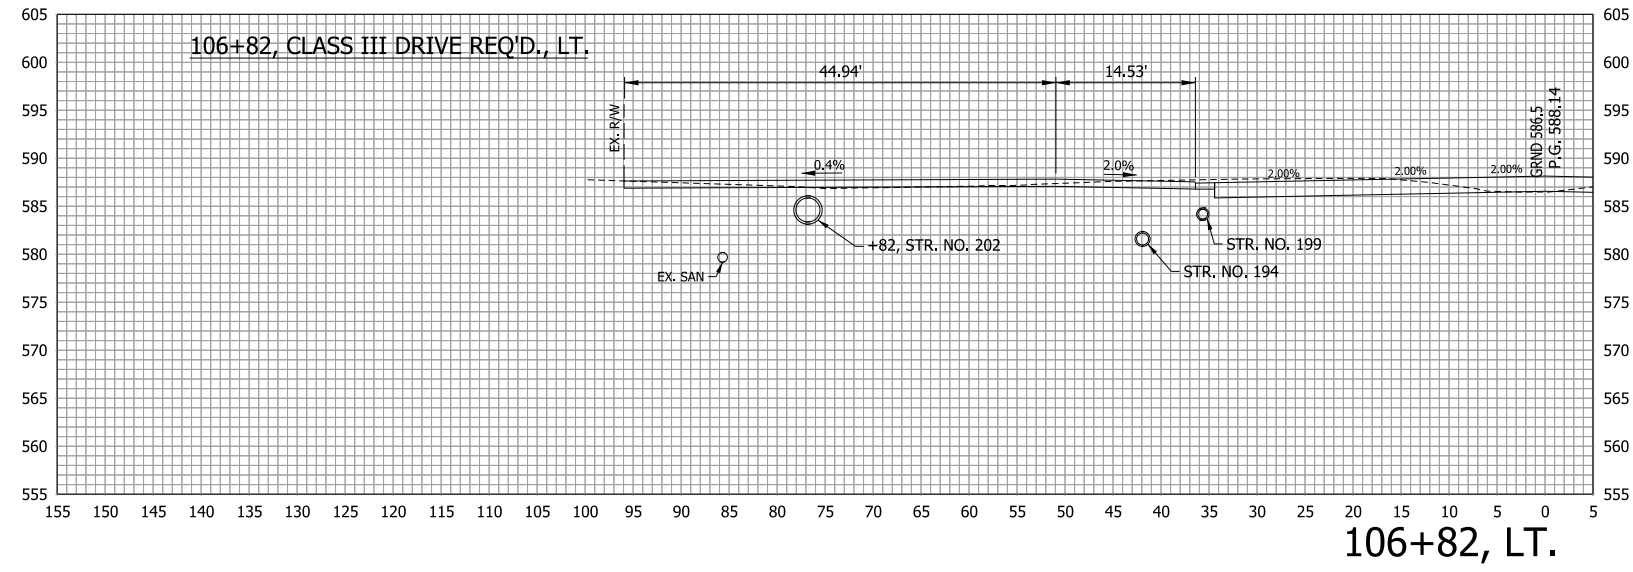


RECOMMENDED FOR APPROVAL _____	DESIGN ENGINEER _____	DATE _____
DESIGNED: LDW	DRAWN: JWM	
CHECKED: MAE	CHECKED: LDW	


INDIANA  
DEPARTMENT OF TRANSPORTATION

**CROSS SECTION  
LINE "C"**

HORIZONTAL SCALE 1"=10'	BRIDGE FILE
VERTICAL SCALE 1"=10'	DESIGNATION 1400090
SURVEY BOOK	SHEETS
CONTRACT R-37820	271 of 346
	PROJECT 1400090

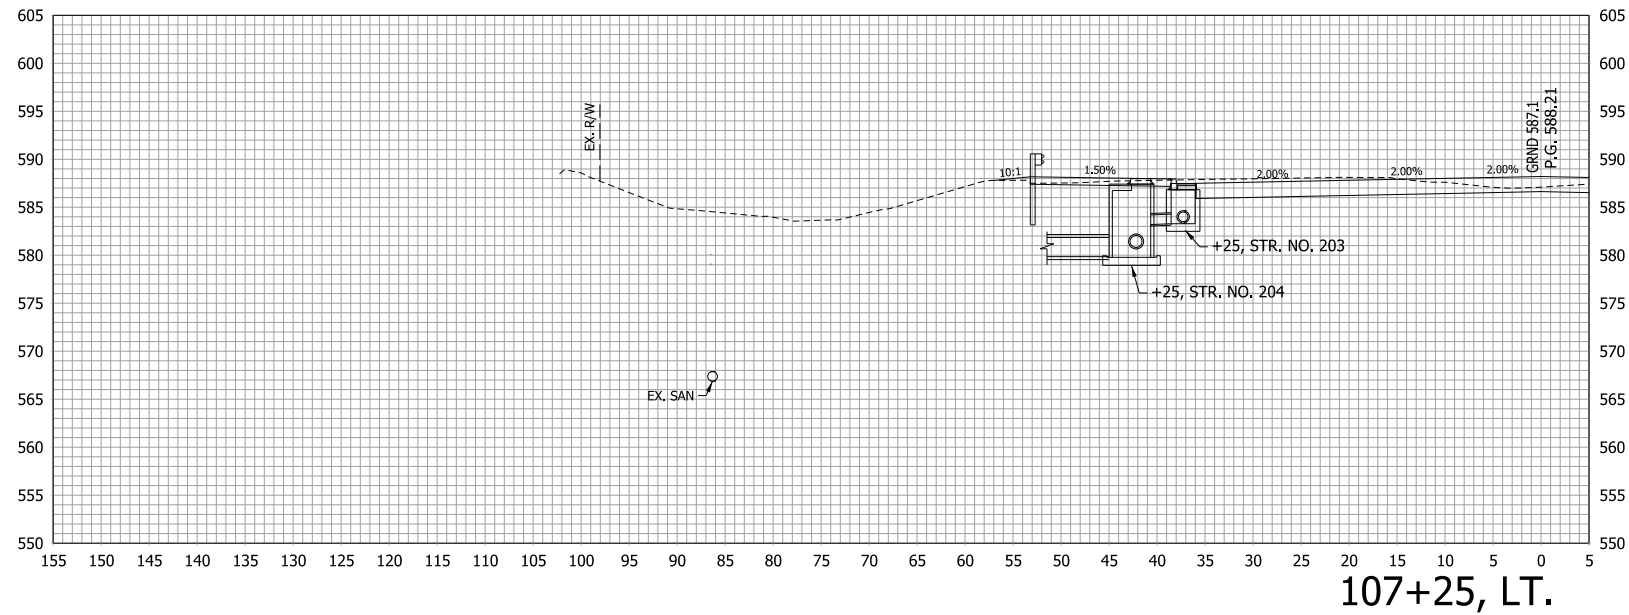

107+25, LT.

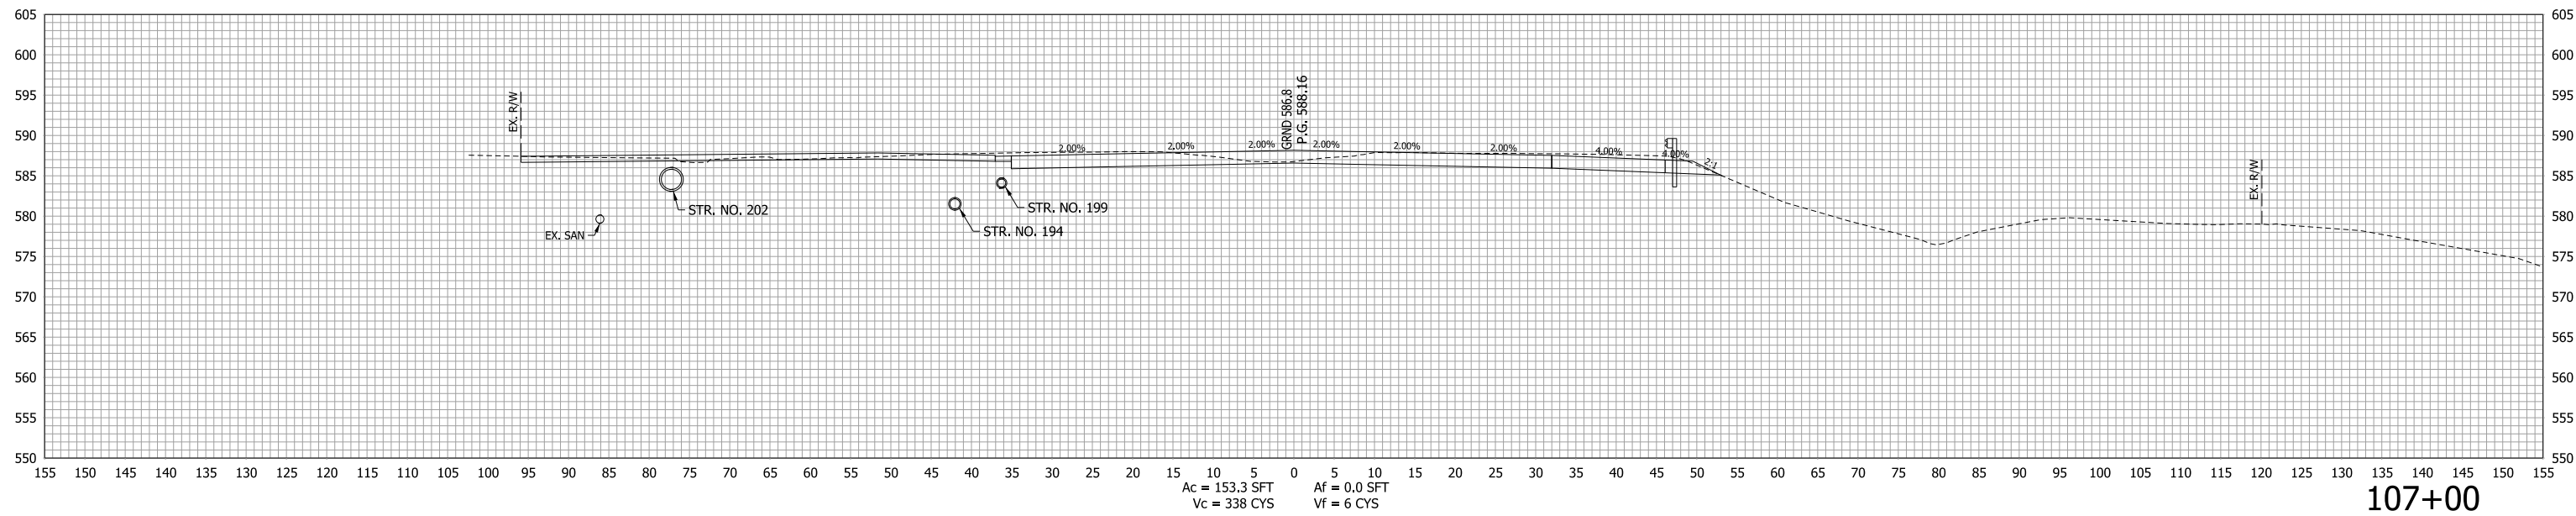

107+00

Ac = 153.3 SFT  
Vc = 338 CYS



Af = 0.0 SFT  
Vf = 6 CYS

RECOMMENDED FOR APPROVAL _____	DESIGN ENGINEER _____	DATE _____
DESIGNED: LDW	DRAWN: JWM	
CHECKED: MAE	CHECKED: LDW	

INDIANA  
DEPARTMENT OF TRANSPORTATION

CROSS SECTION  
LINE "C"

HORIZONTAL SCALE 1"=10'	BRIDGE FILE
VERTICAL SCALE 1"=10'	DESIGNATION 1400090
SURVEY BOOK	SHEETS
CONTRACT R-37820	272 of 346
	PROJECT 1400090

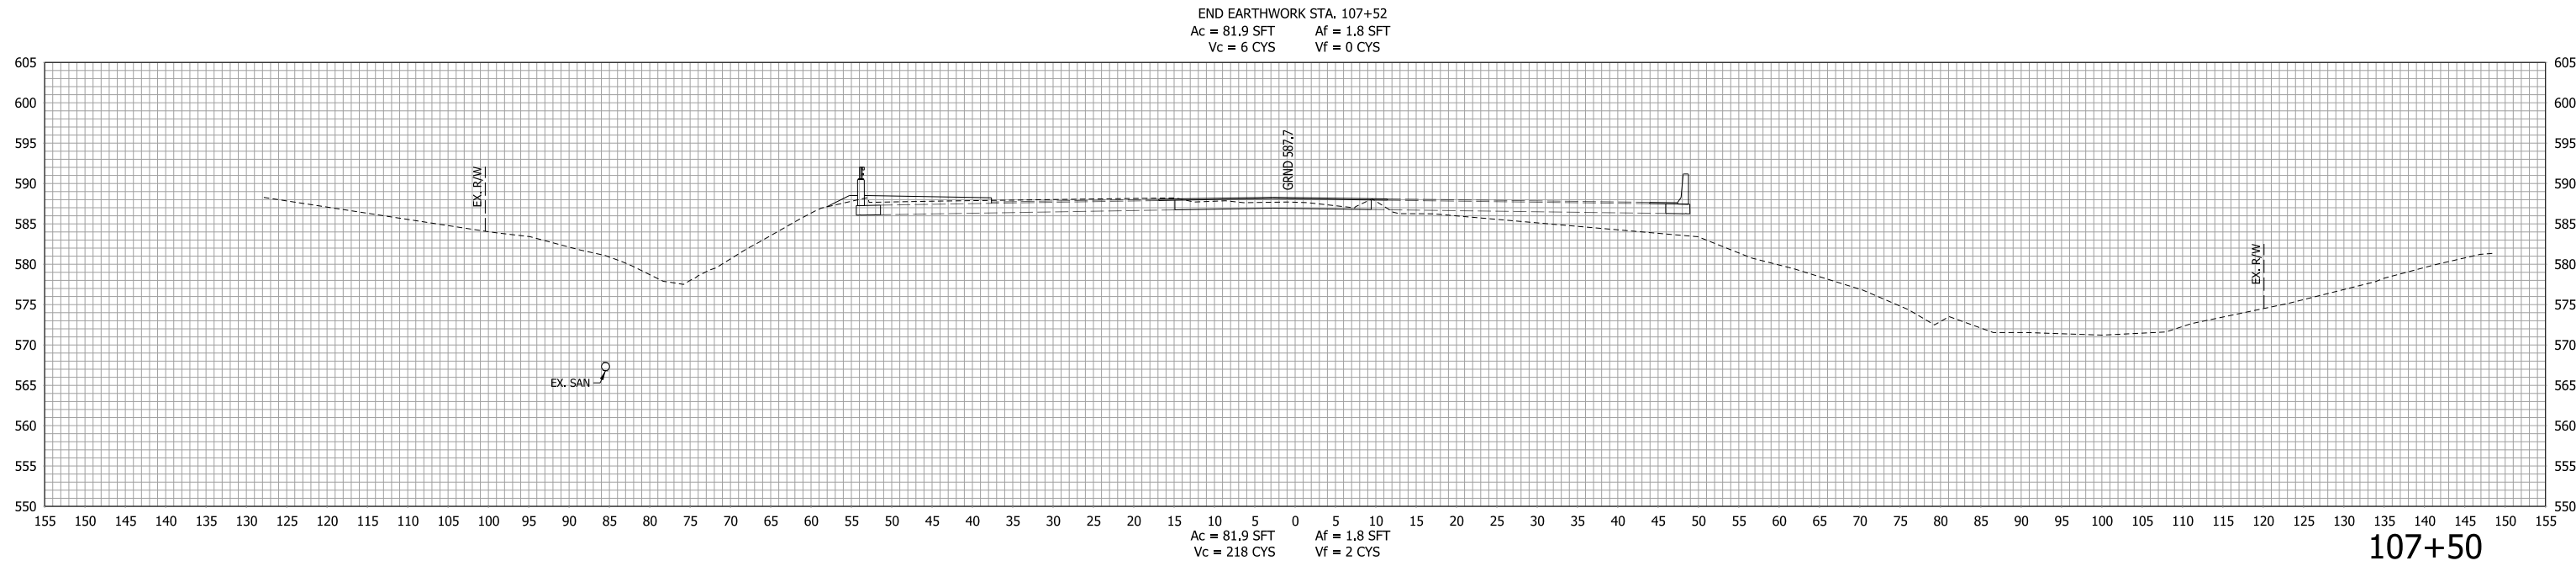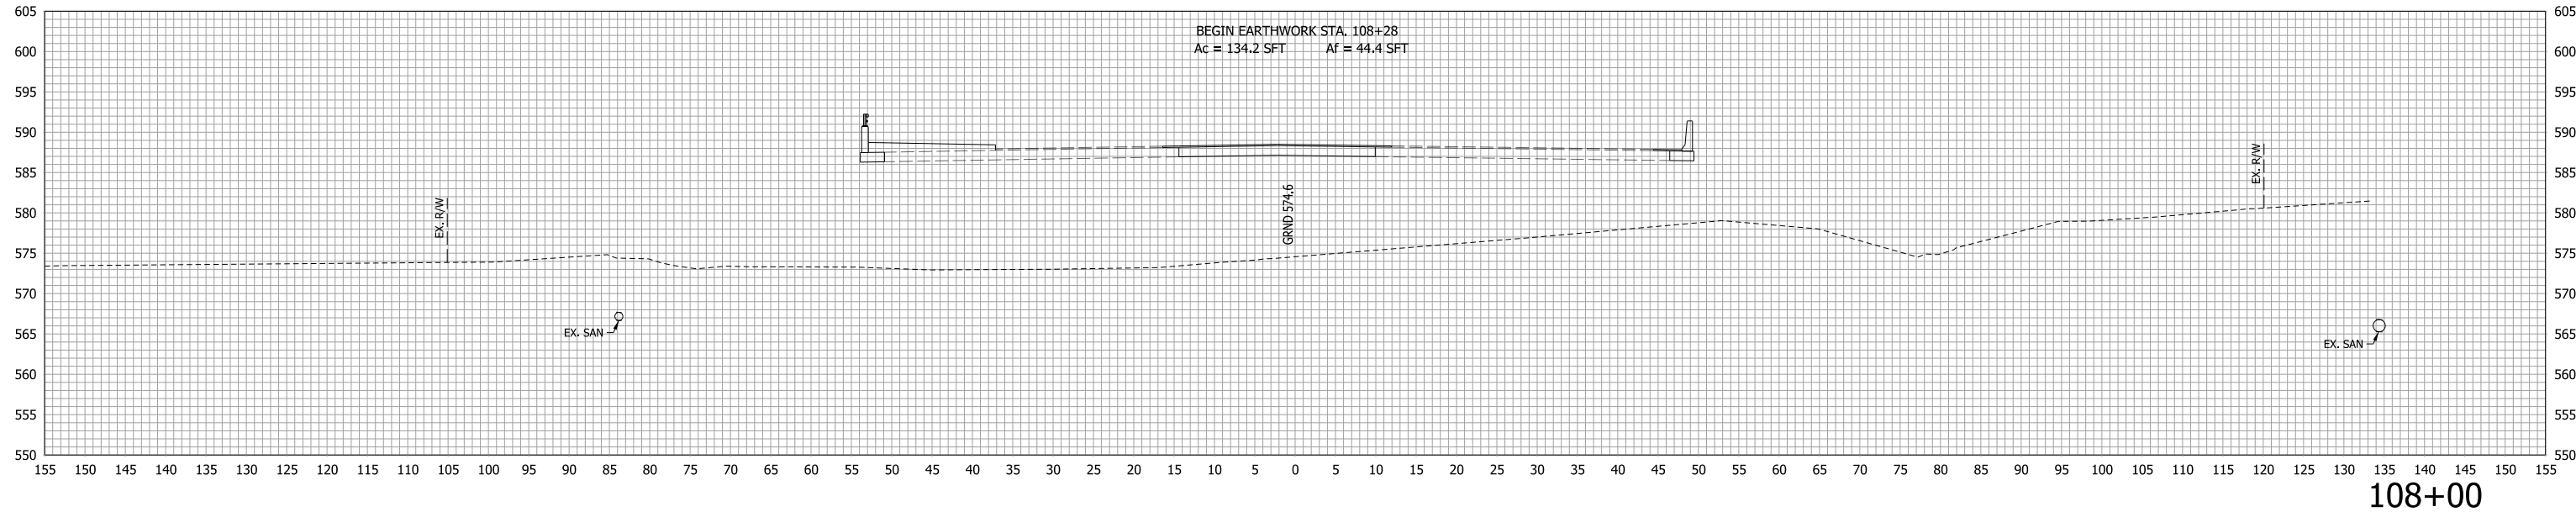



Ac = 81.9 SFT Af = 1.8 SFT  
Vc = 218 CYS Vf = 2 CYS

RECOMMENDED FOR APPROVAL _____	DESIGN ENGINEER _____	DATE _____
DESIGNED: LDW	DRAWN: JWM	
CHECKED: MAE	CHECKED: LDW	

INDIANA  
DEPARTMENT OF TRANSPORTATION

CROSS SECTION  
LINE "C"

HORIZONTAL SCALE 1"=10'	BRIDGE FILE
VERTICAL SCALE 1"=10'	DESIGNATION 1400090
SURVEY BOOK	SHEETS
CONTRACT R-37820	273 of 346
	PROJECT 1400090

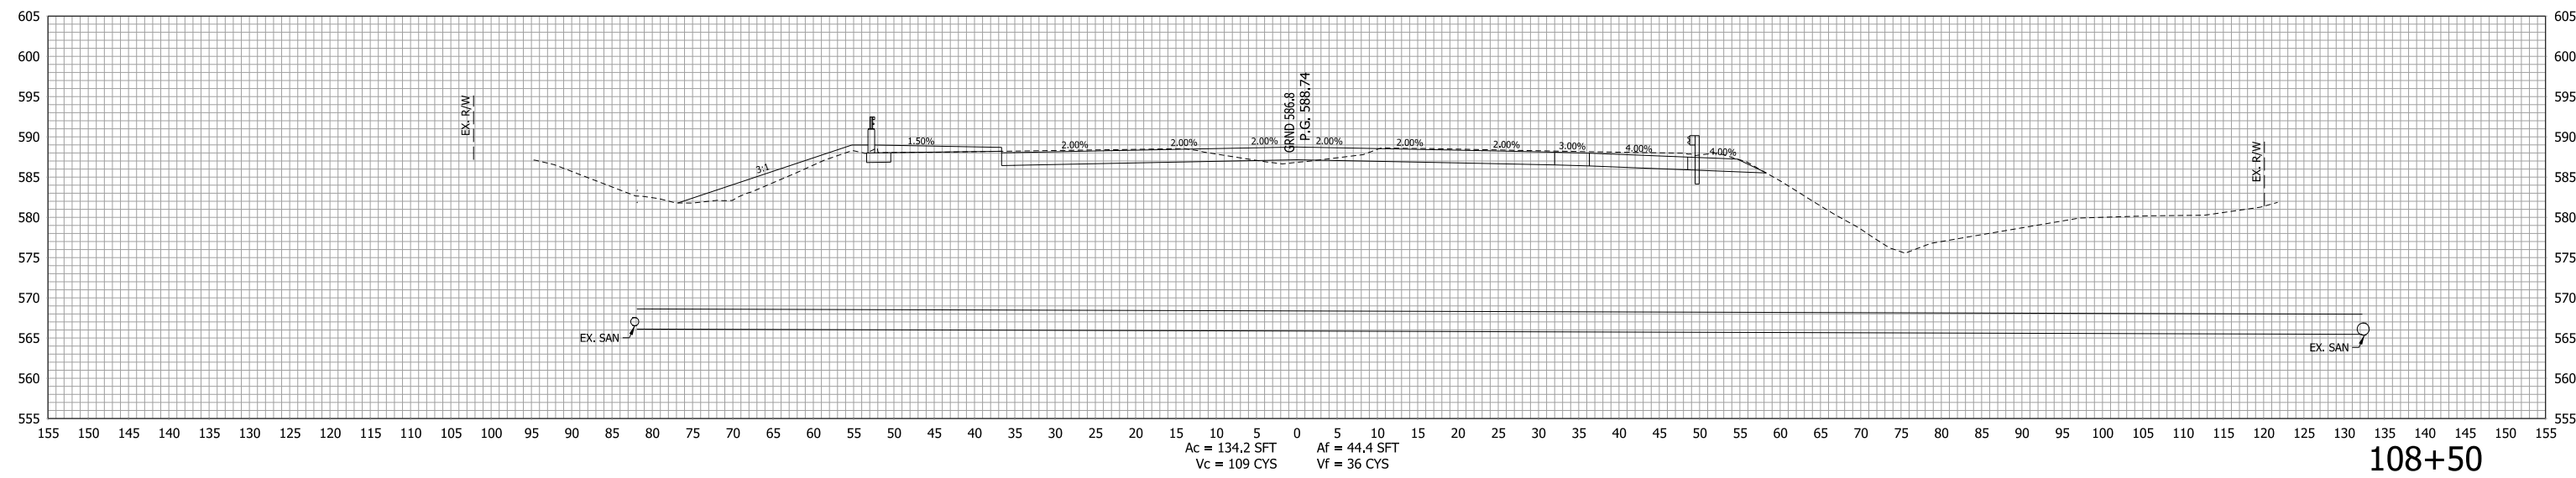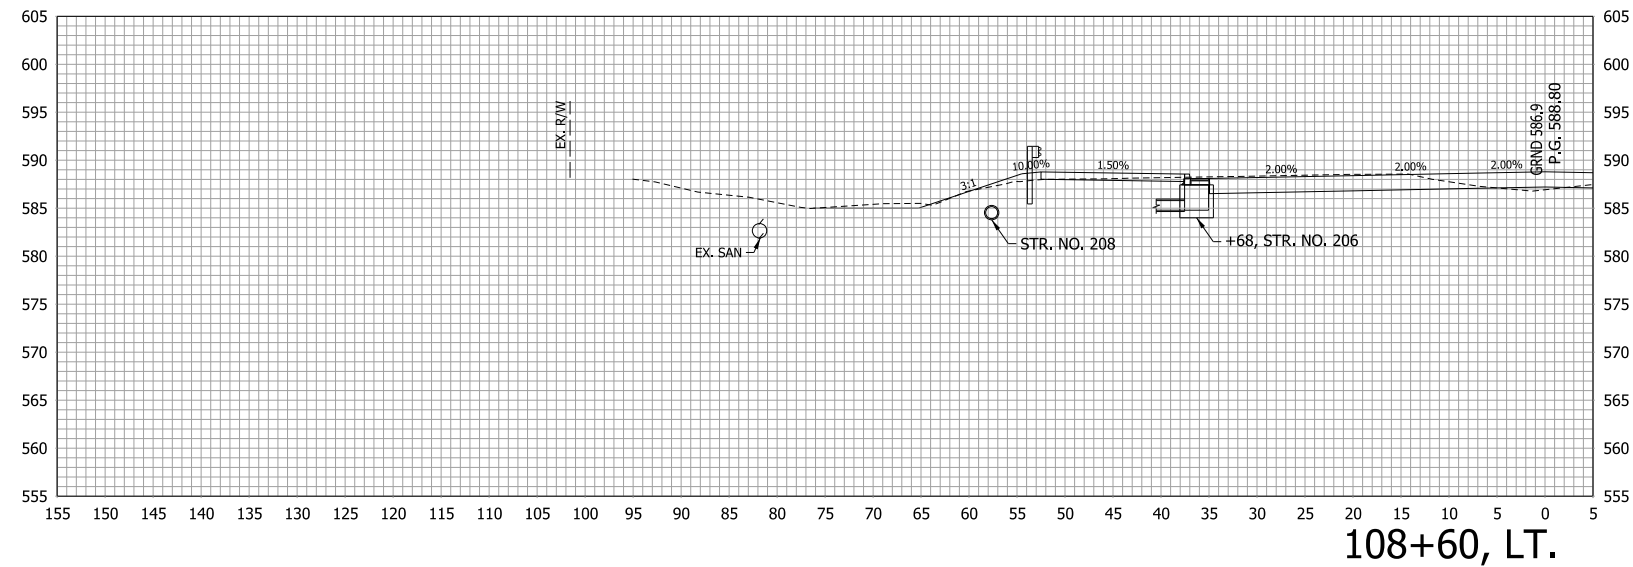


Ac = 134.2 SFT  
Vc = 109 CYS  
Af = 44.4 SFT  
Vf = 36 CYS

RECOMMENDED FOR APPROVAL _____	DESIGN ENGINEER _____	DATE _____
DESIGNED: LDW	DRAWN: JWM	
CHECKED: MAE	CHECKED: LDW	


INDIANA  
DEPARTMENT OF TRANSPORTATION

**CROSS SECTION  
LINE "C"**

HORIZONTAL SCALE 1"=10'	BRIDGE FILE
VERTICAL SCALE 1"=10'	DESIGNATION 1400090
SURVEY BOOK	SHEETS
CONTRACT R-37820	274 of 346
	PROJECT 1400090


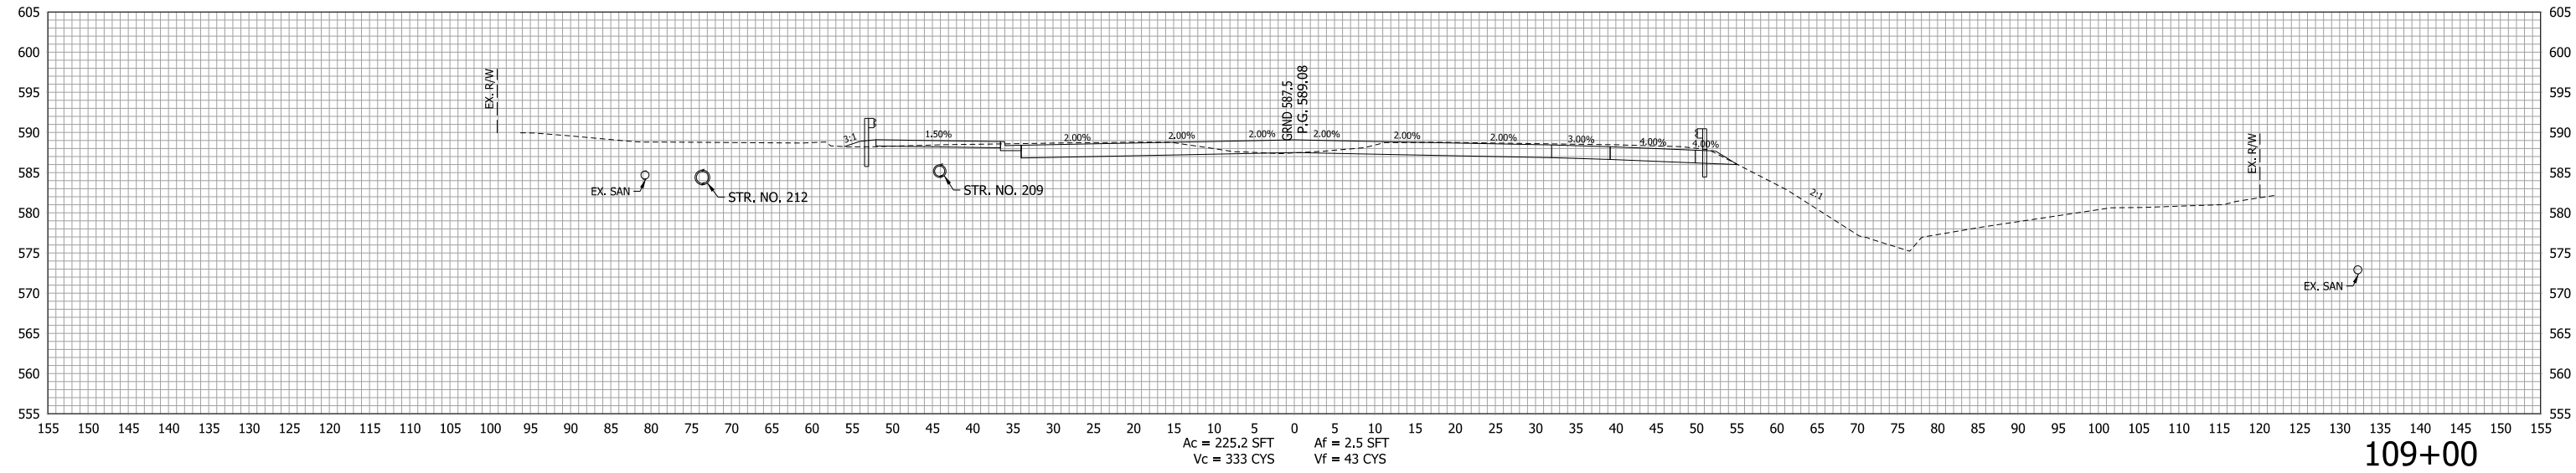


109+00

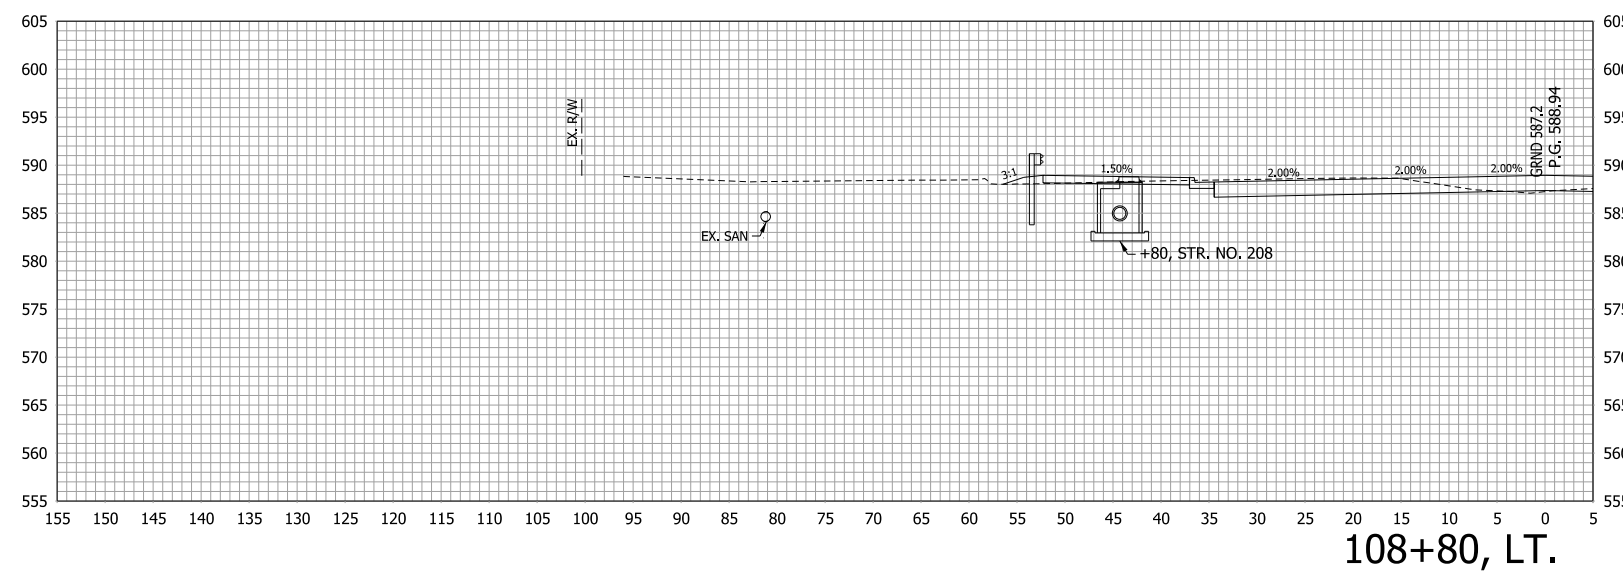

108+80, LT.

RECOMMENDED FOR APPROVAL _____ DESIGN ENGINEER DATE	INDIANA DEPARTMENT OF TRANSPORTATION		HORIZONTAL SCALE	BRIDGE FILE
			1"=10'	
DESIGNED: LDW	DRAWN: JWM	VERTICAL SCALE		DESIGNATION
CHECKED: MAE	CHECKED: LDW	1"=10'		1400090
CROSS SECTION LINE "C"		SURVEY BOOK	SHEETS	
			275	of 346
		CONTRACT	PROJECT	
		R-37820	1400090	

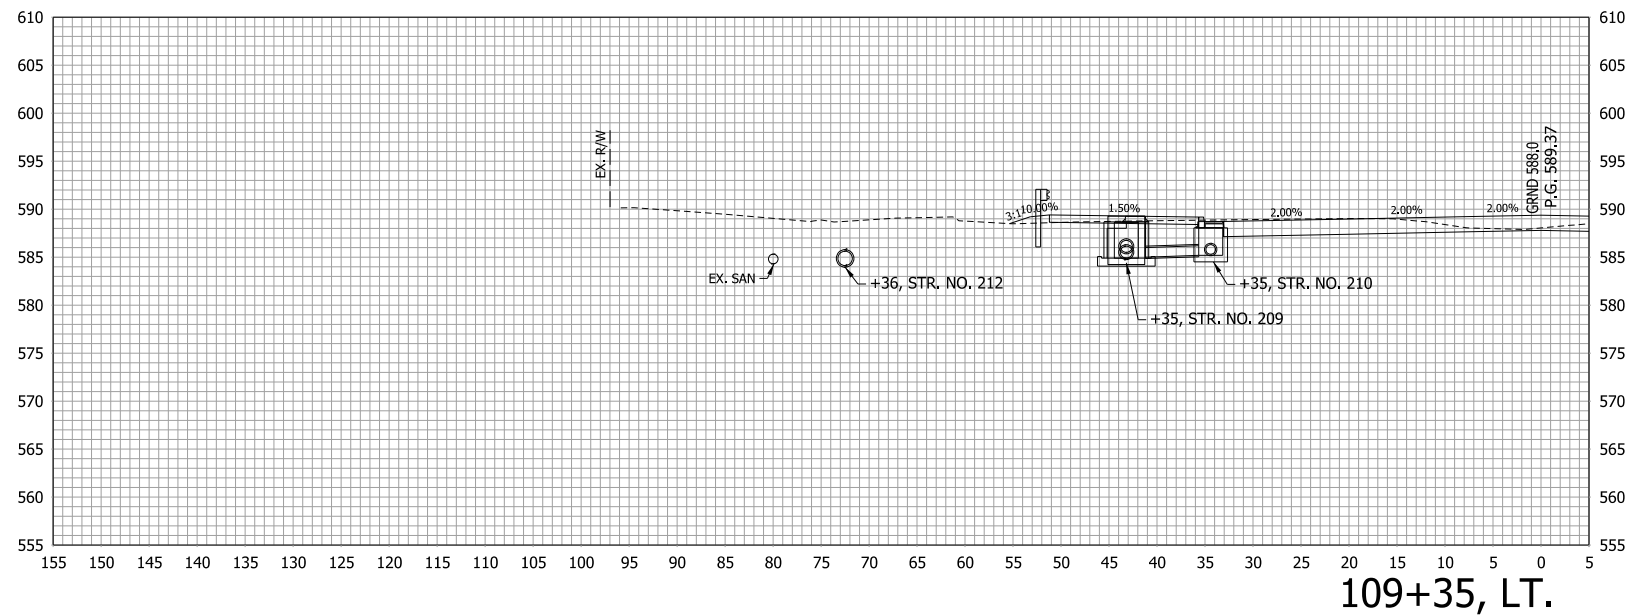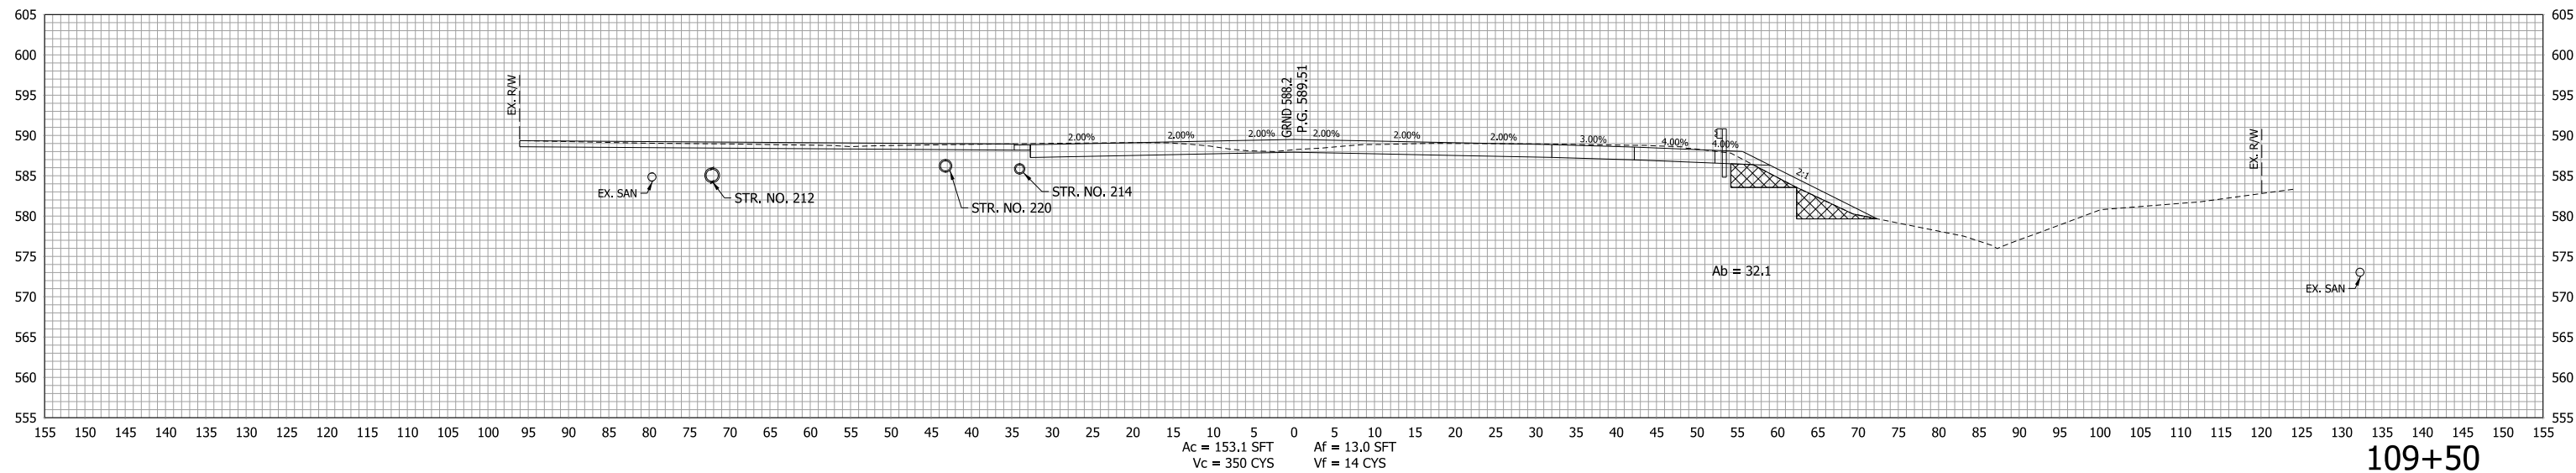



109+35, LT.

RECOMMENDED FOR APPROVAL _____	DESIGN ENGINEER _____	DATE _____
DESIGNED: LDW	DRAWN: JWM	
CHECKED: MAE	CHECKED: LDW	

INDIANA  
DEPARTMENT OF TRANSPORTATION

CROSS SECTION  
LINE "C"

HORIZONTAL SCALE 1"=10'	BRIDGE FILE
VERTICAL SCALE 1"=10'	DESIGNATION 1400090
SURVEY BOOK	SHEETS
	276 of 346
CONTRACT R-37820	PROJECT 1400090

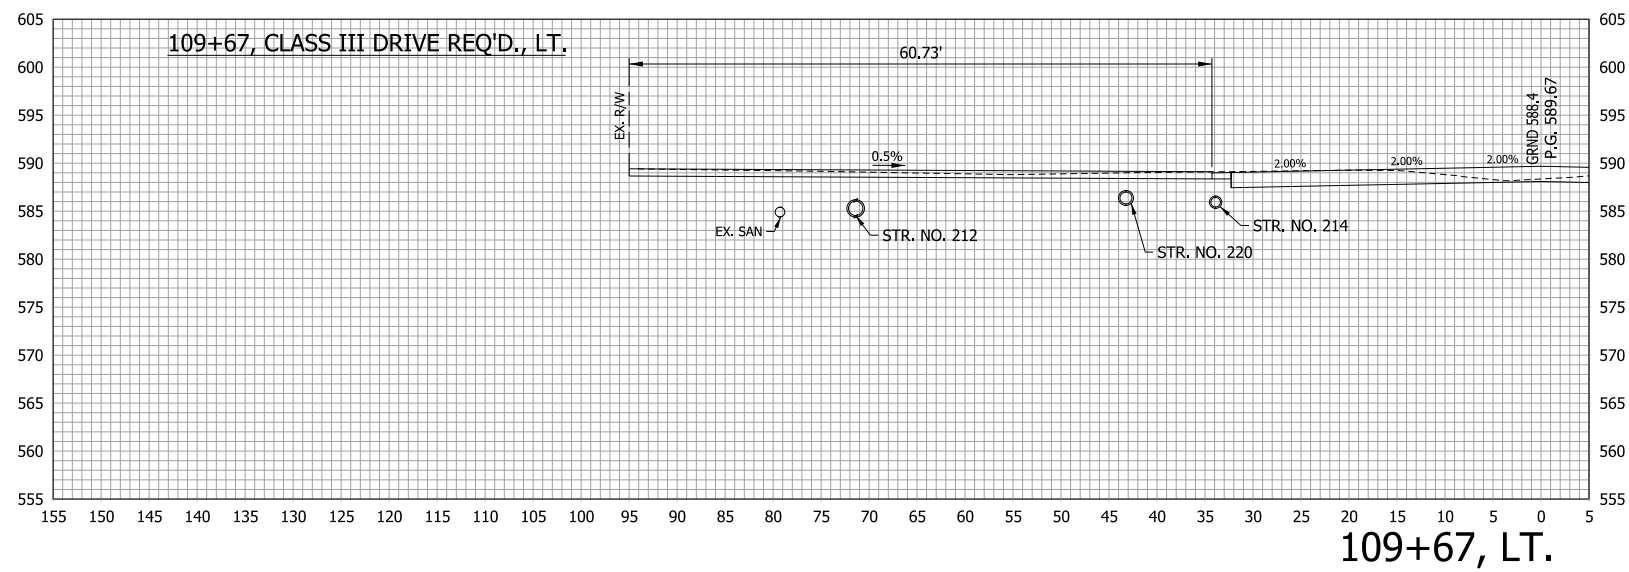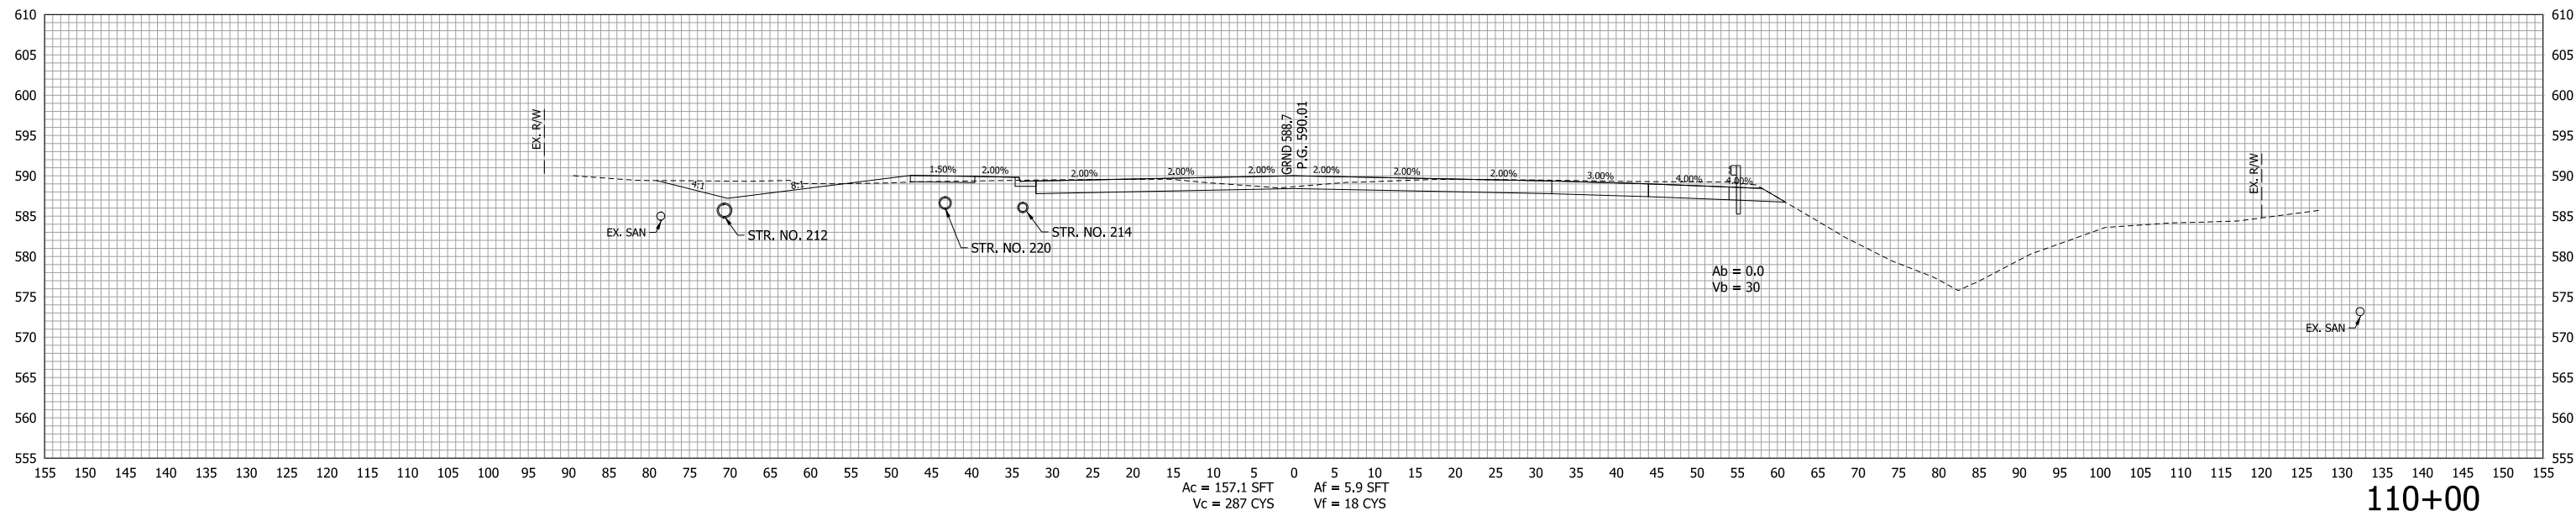


RECOMMENDED FOR APPROVAL _____	DESIGN ENGINEER _____	DATE _____
DESIGNED: LDW	DRAWN: JWM	
CHECKED: MAE	CHECKED: LDW	

INDIANA  
DEPARTMENT OF TRANSPORTATION


CROSS SECTION  
LINE "C"

HORIZONTAL SCALE 1"=10'	BRIDGE FILE
VERTICAL SCALE 1"=10'	DESIGNATION 1400090
SURVEY BOOK	SHEETS
	277 of 346
CONTRACT R-37820	PROJECT 1400090



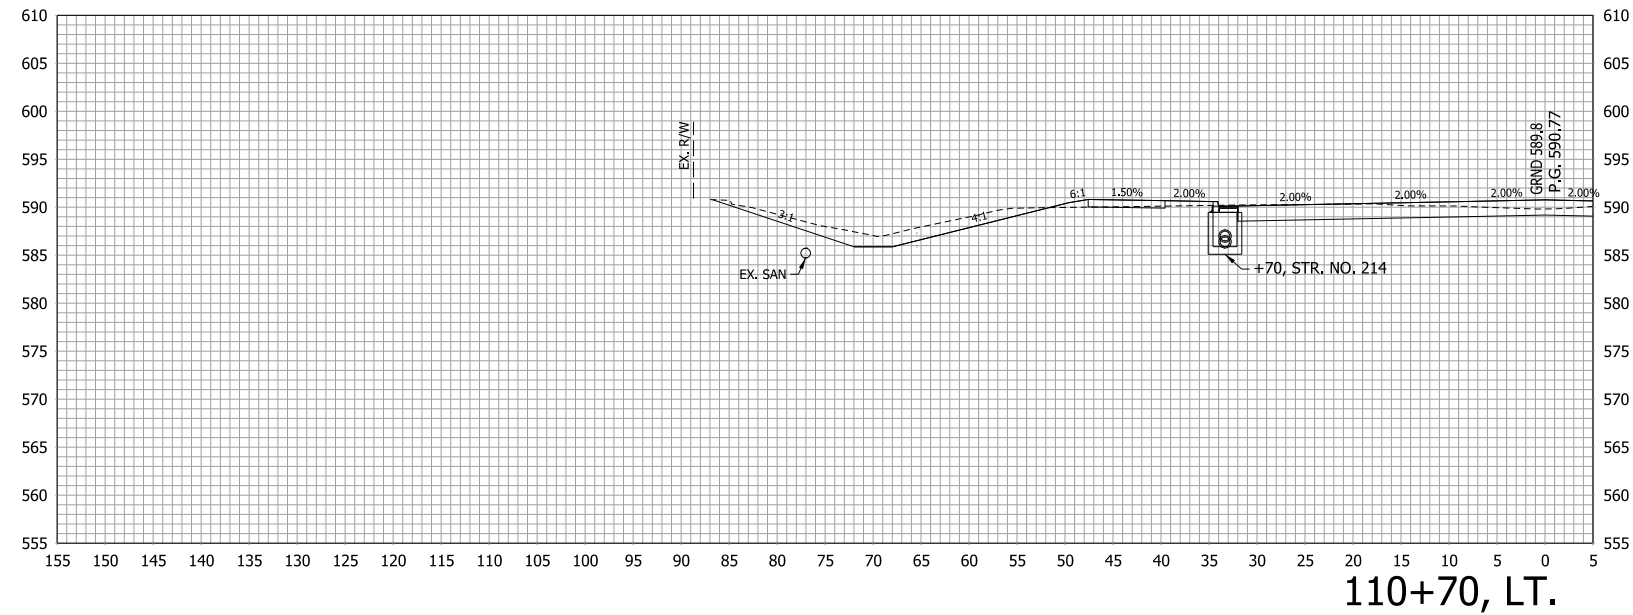

110+70, LT.

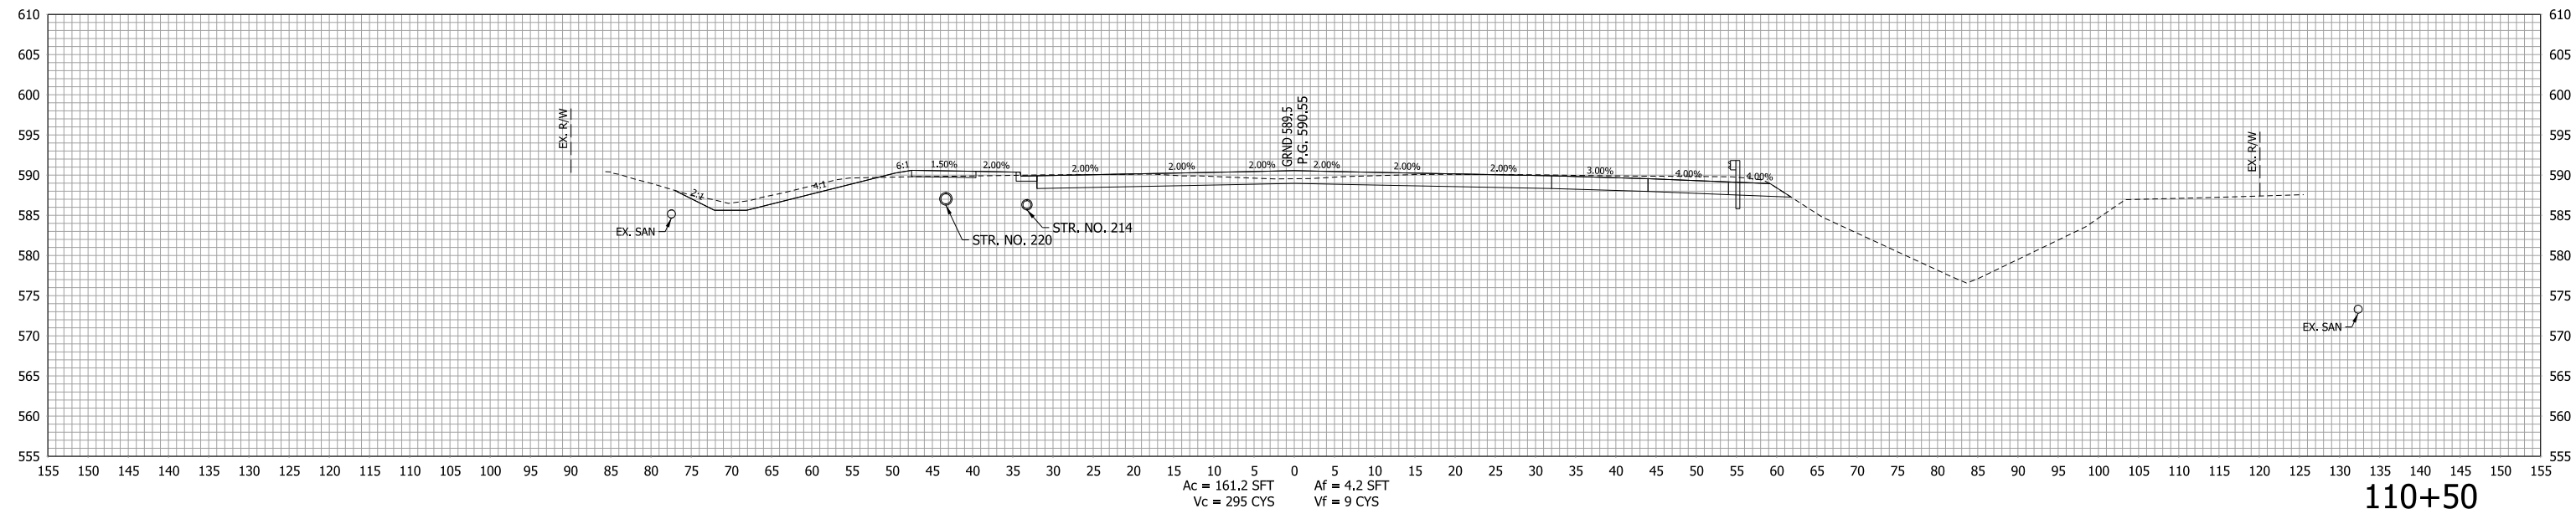

110+50



Ac = 161.2 SFT  
Vc = 295 CYS  
Af = 4.2 SFT  
Vf = 9 CYS

RECOMMENDED FOR APPROVAL _____	DESIGN ENGINEER _____	DATE _____
DESIGNED: LDW	DRAWN: JWM	
CHECKED: MAE	CHECKED: LDW	

INDIANA  
DEPARTMENT OF TRANSPORTATION

**CROSS SECTION  
LINE "C"**

HORIZONTAL SCALE 1"=10'	BRIDGE FILE
VERTICAL SCALE 1"=10'	DESIGNATION 1400090
SURVEY BOOK	SHEETS
CONTRACT R-37820	278 of 346
	PROJECT 1400090

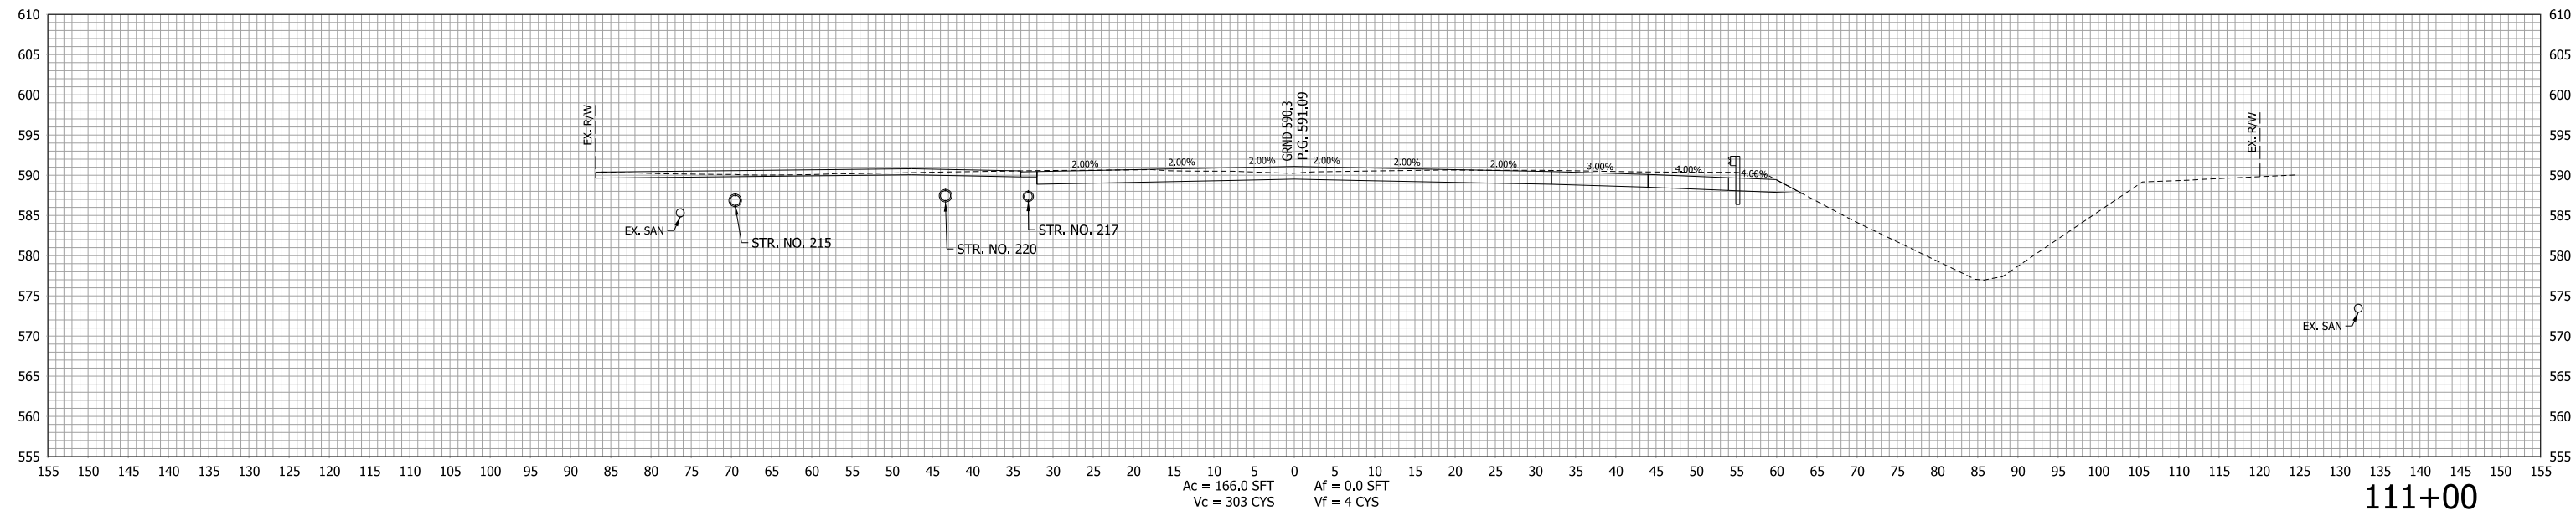
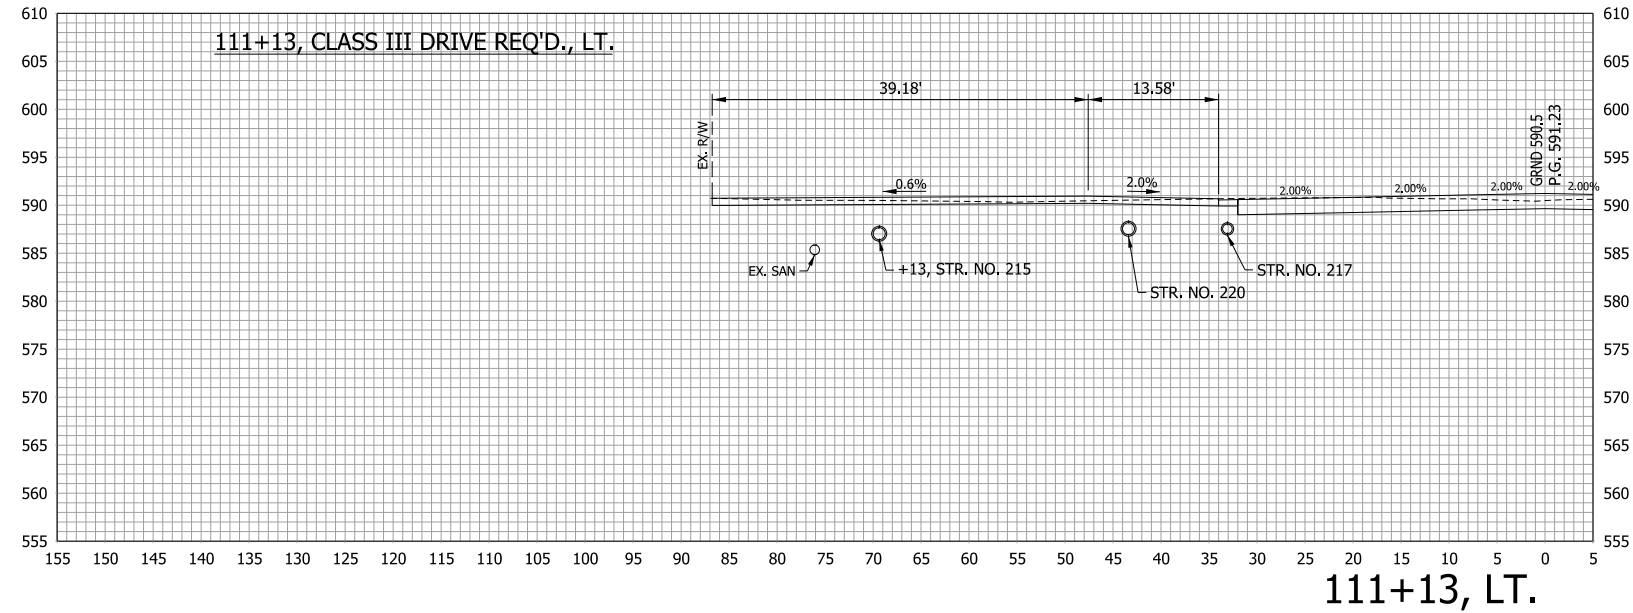


RECOMMENDED FOR APPROVAL _____	DESIGN ENGINEER _____	DATE _____
DESIGNED: LDW	DRAWN: JWM	
CHECKED: MAE	CHECKED: LDW	

INDIANA  
DEPARTMENT OF TRANSPORTATION

CROSS SECTION  
LINE "C"

HORIZONTAL SCALE 1"=10'	BRIDGE FILE
VERTICAL SCALE 1"=10'	DESIGNATION 1400090
SURVEY BOOK	SHEETS
CONTRACT R-37820	279 of 346
	PROJECT 1400090

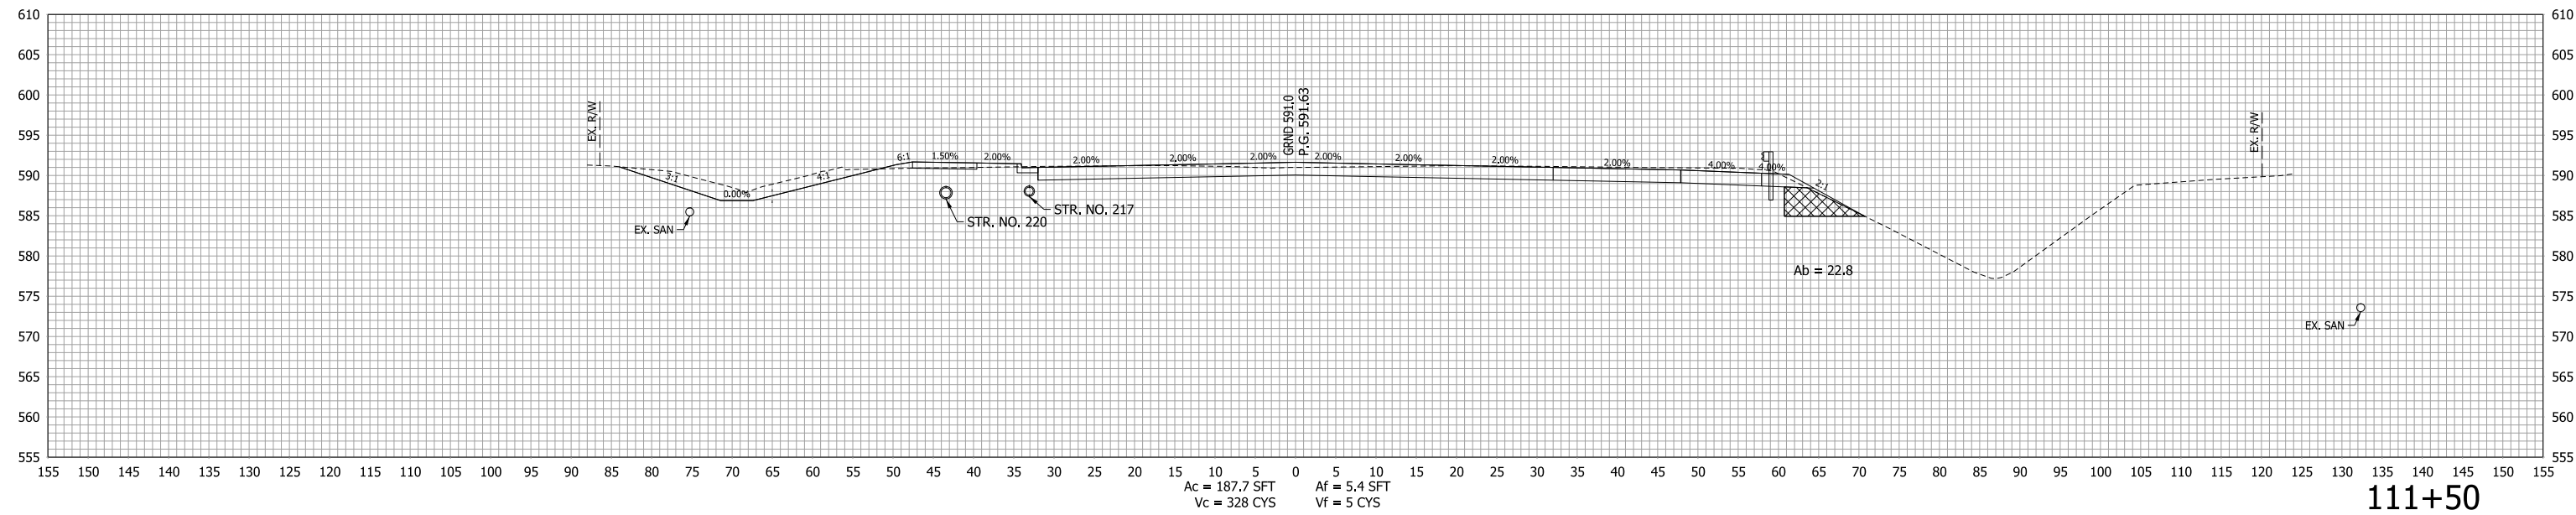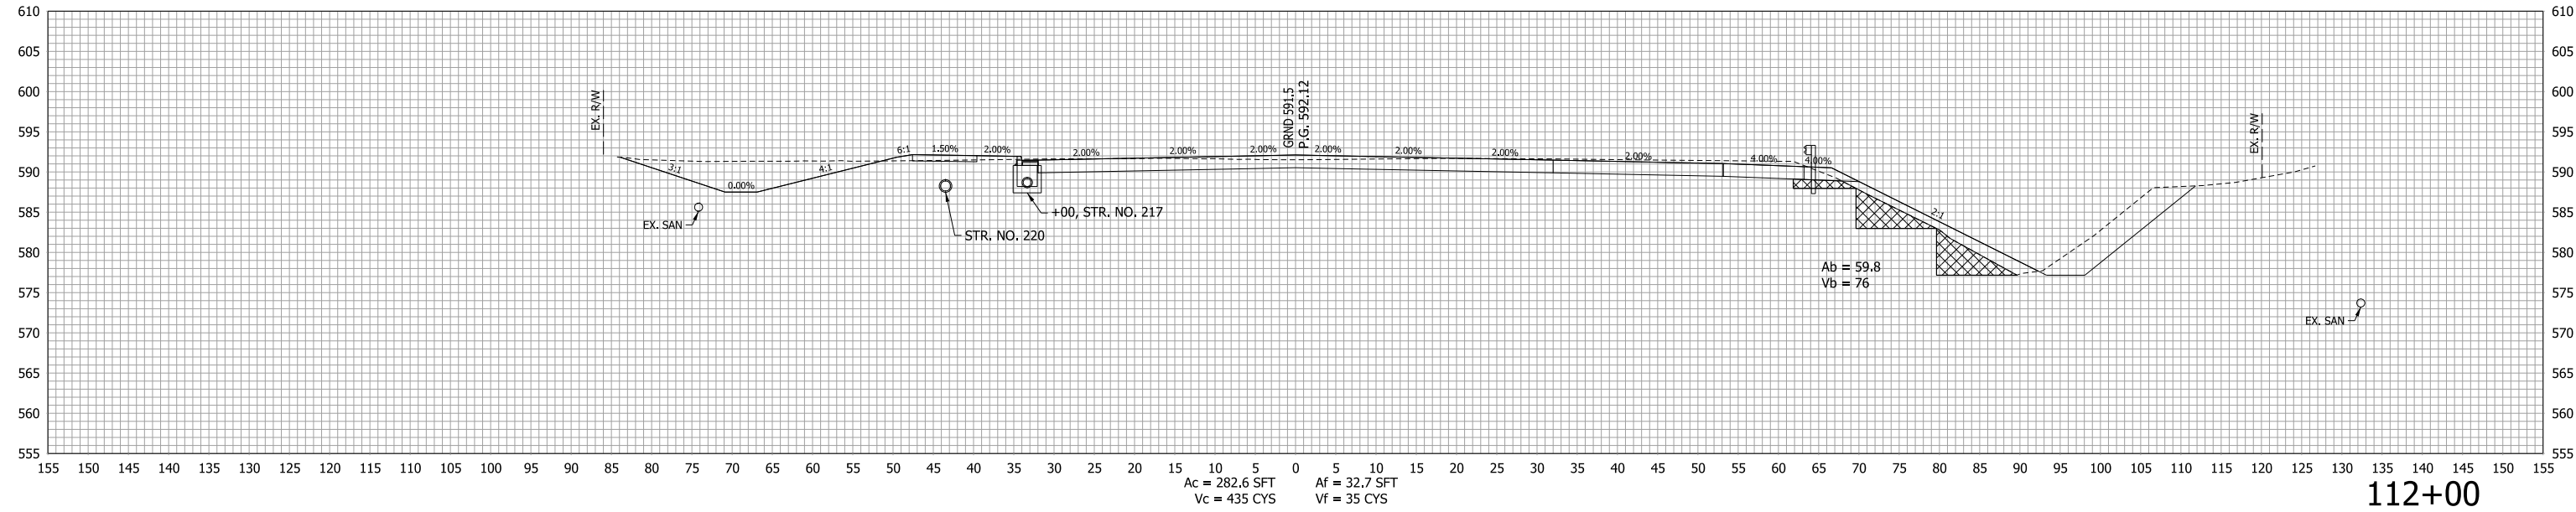


RECOMMENDED FOR APPROVAL _____	DESIGN ENGINEER _____	DATE _____
DESIGNED: LDW	DRAWN: JWM	
CHECKED: MAE	CHECKED: LDW	


INDIANA  
DEPARTMENT OF TRANSPORTATION

CROSS SECTION  
LINE "C"

HORIZONTAL SCALE 1"=10'	BRIDGE FILE
VERTICAL SCALE 1"=10'	DESIGNATION 1400090
SURVEY BOOK	SHEETS
CONTRACT R-37820	280 of 346
	PROJECT 1400090

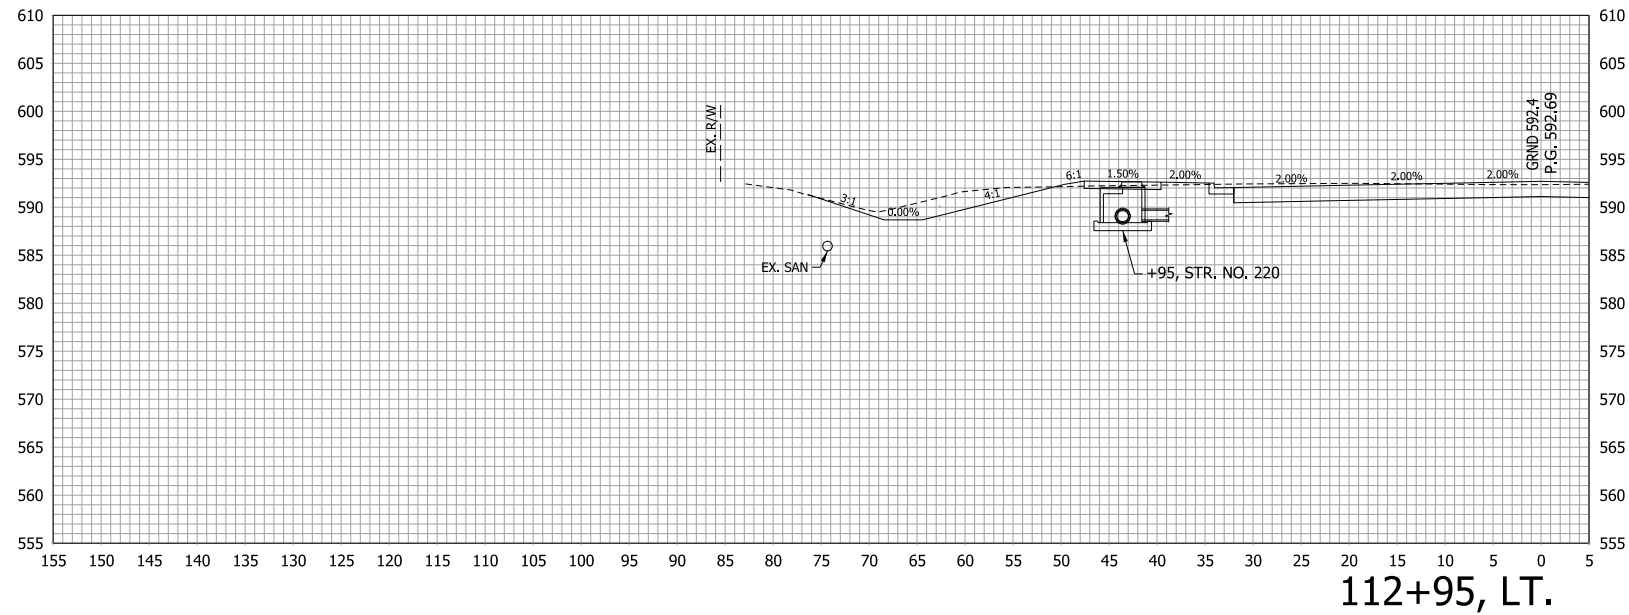

112+95, LT.

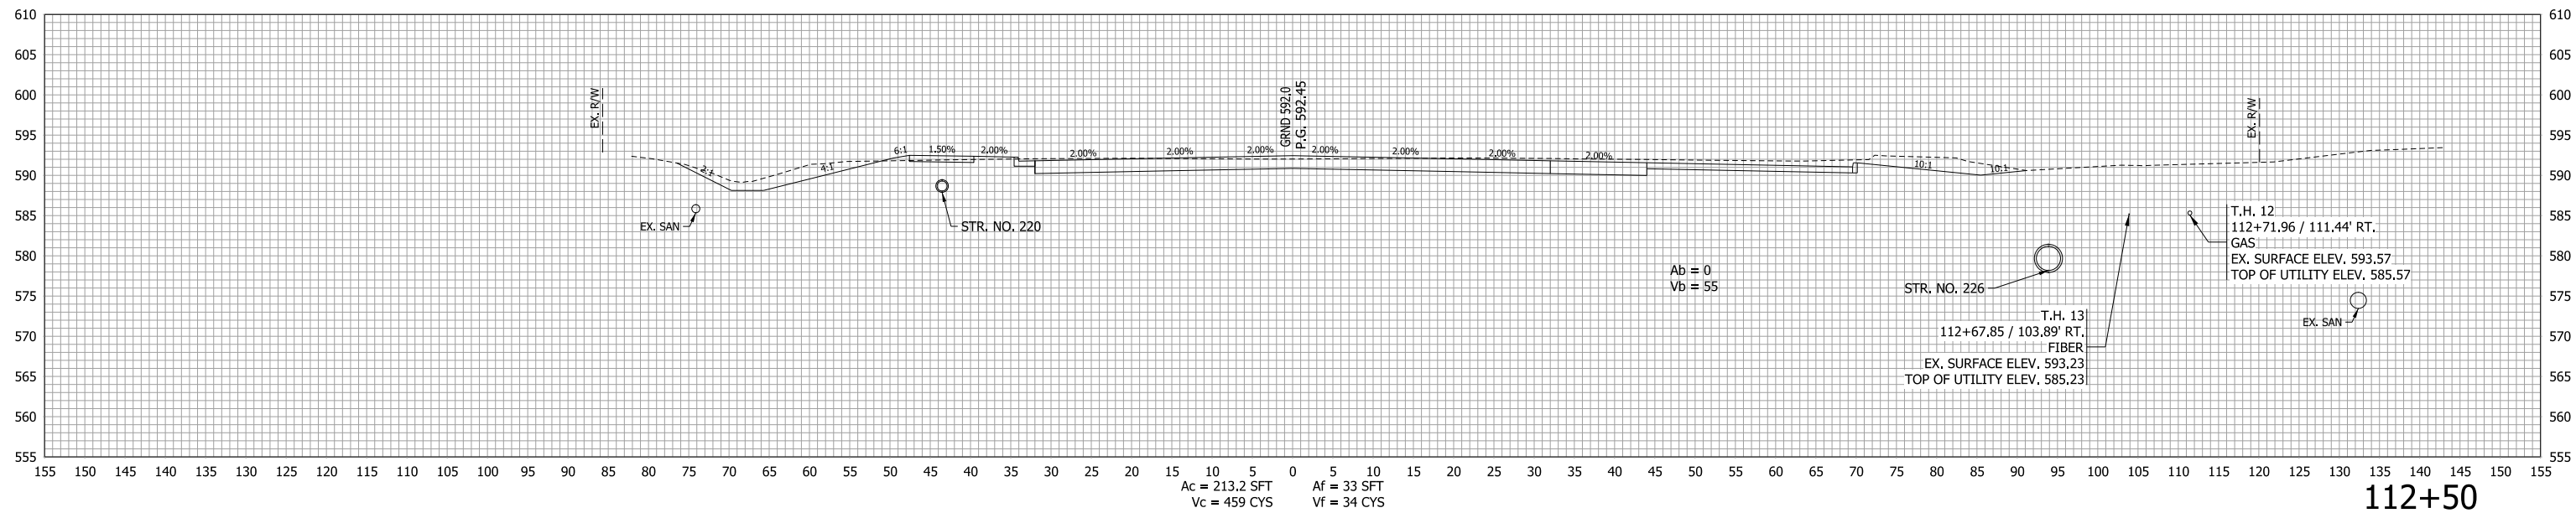


112+50

RECOMMENDED FOR APPROVAL _____	DESIGN ENGINEER _____	DATE _____
DESIGNED: LDW	DRAWN: JWM	
CHECKED: MAE	CHECKED: LDW	


**INDIANA  
DEPARTMENT OF TRANSPORTATION**

**CROSS SECTION  
LINE "C"**

HORIZONTAL SCALE 1"=10'	BRIDGE FILE
VERTICAL SCALE 1"=10'	DESIGNATION 1400090
SURVEY BOOK	SHEETS
CONTRACT R-37820	281 of 346
	PROJECT 1400090

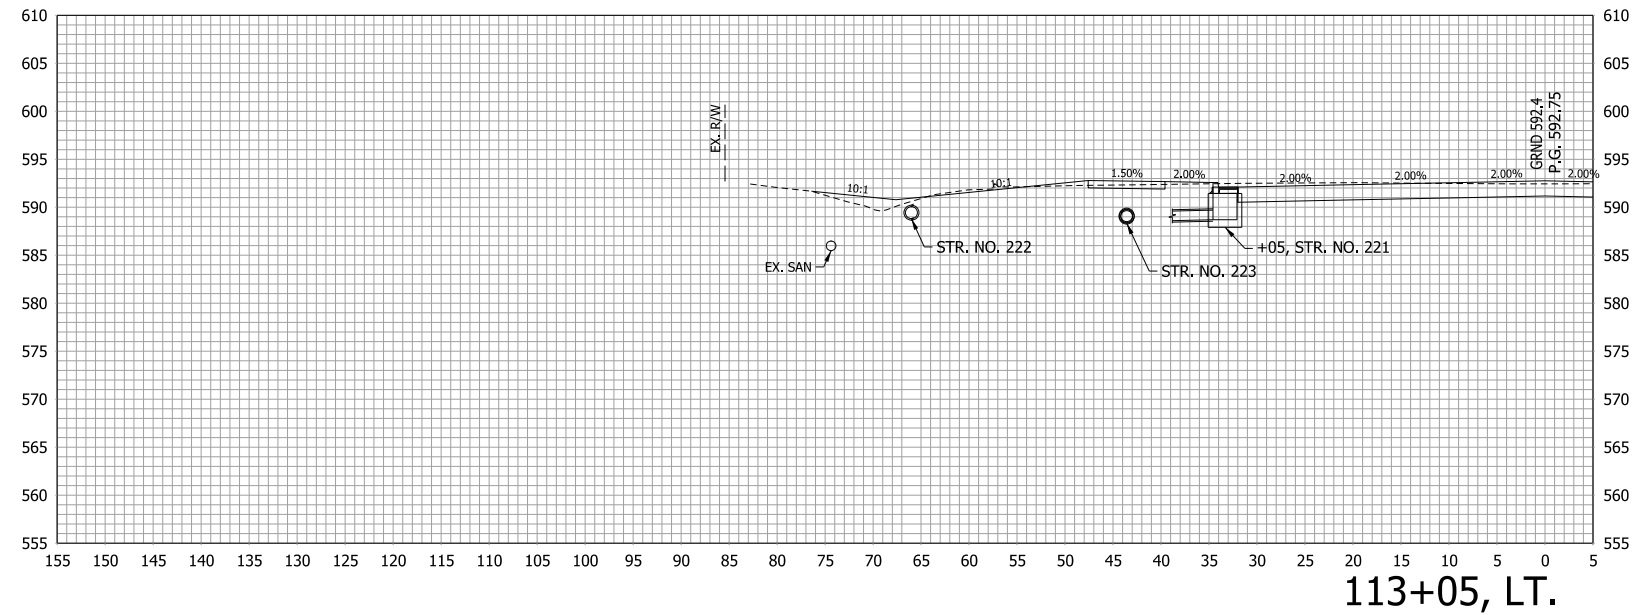

113+05, LT.

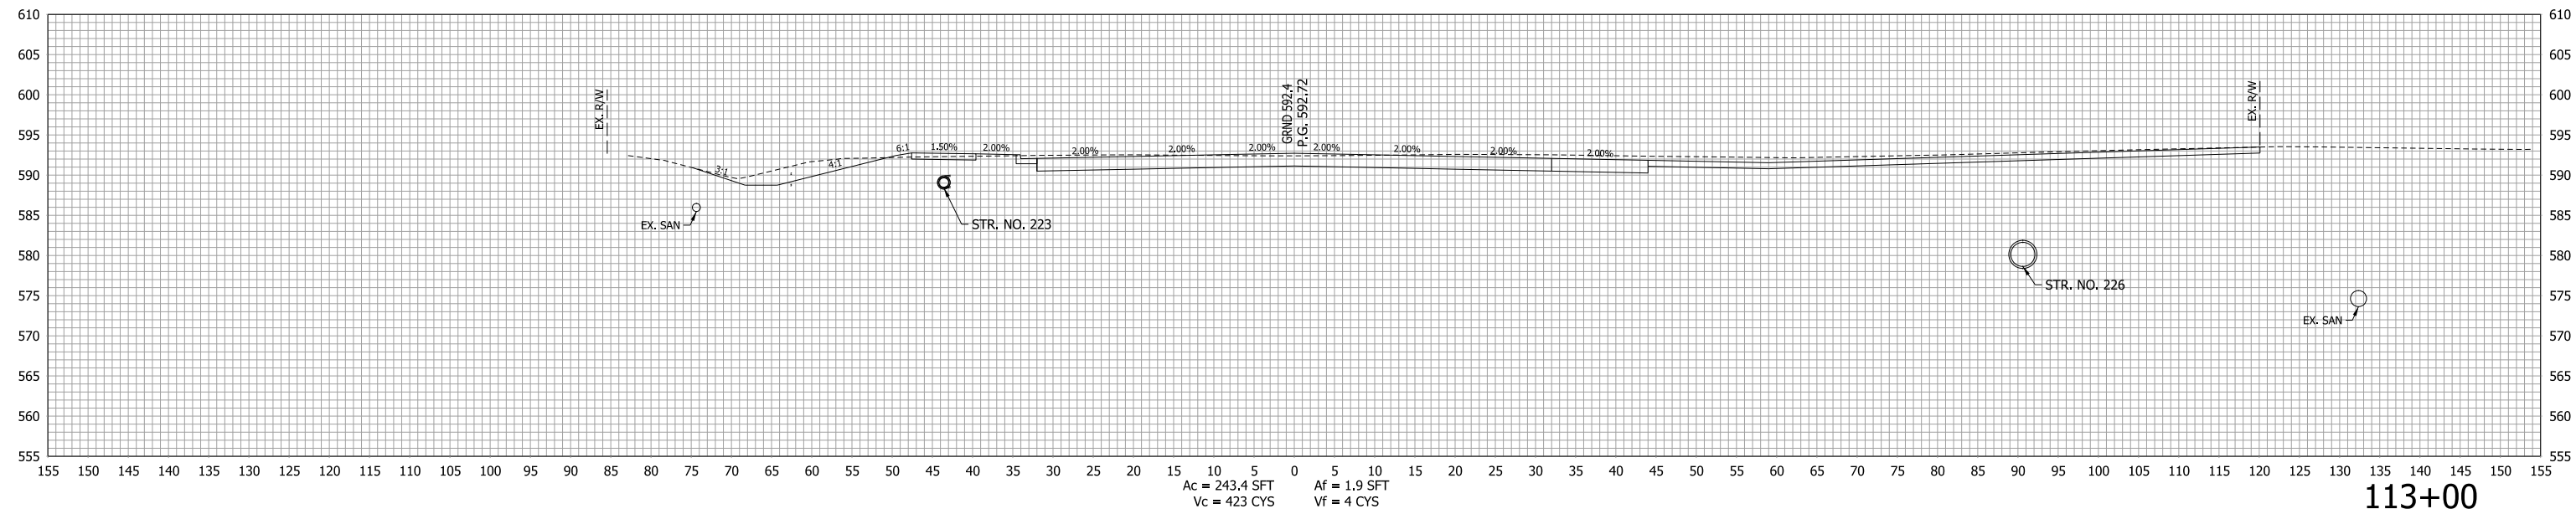

113+00



$A_c = 243.4$  SFT  
 $V_c = 423$  CYS  
 $A_f = 1.9$  SFT  
 $V_f = 4$  CYS

RECOMMENDED FOR APPROVAL _____	DESIGN ENGINEER _____	DATE _____
DESIGNED: _____ LDW _____	DRAWN: _____ JWM _____	
CHECKED: _____ MAE _____	CHECKED: _____ LDW _____	

INDIANA  
DEPARTMENT OF TRANSPORTATION

CROSS SECTION  
LINE "C"

HORIZONTAL SCALE 1"=10'	BRIDGE FILE
VERTICAL SCALE 1"=10'	DESIGNATION 1400090
SURVEY BOOK	SHEETS
CONTRACT R-37820	282 of 346 PROJECT 1400090

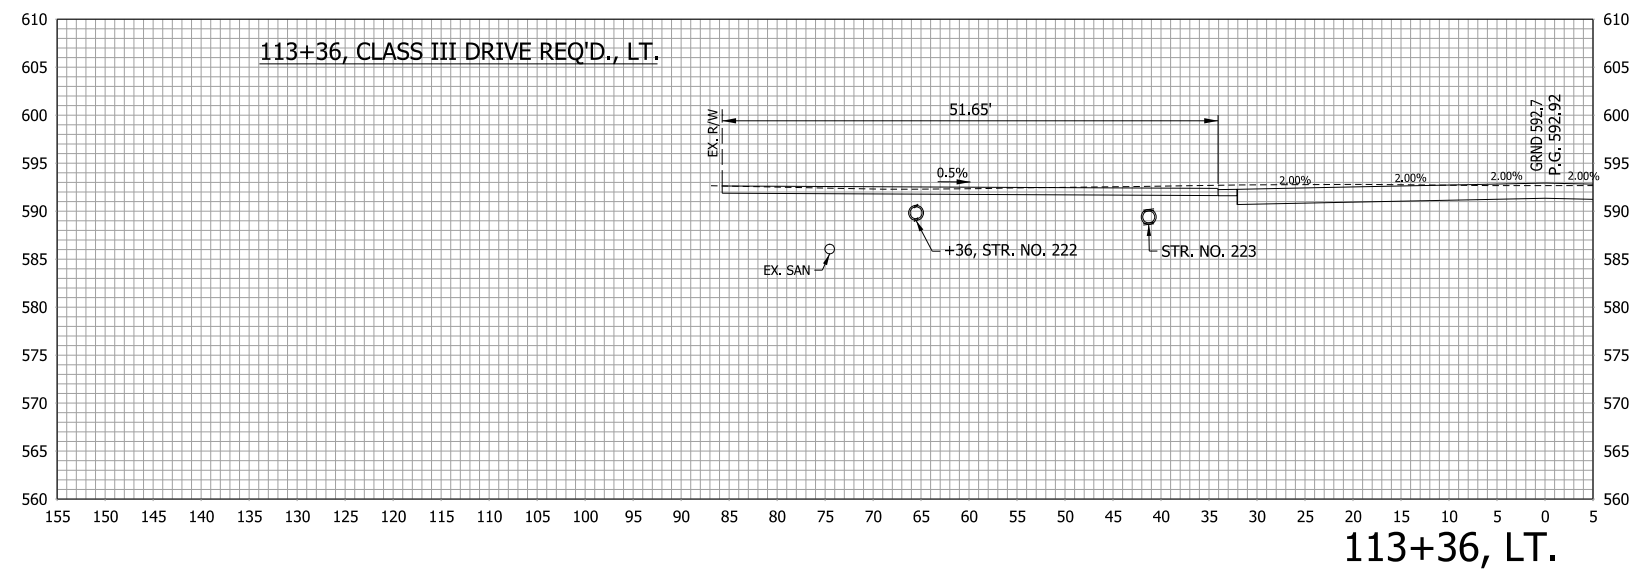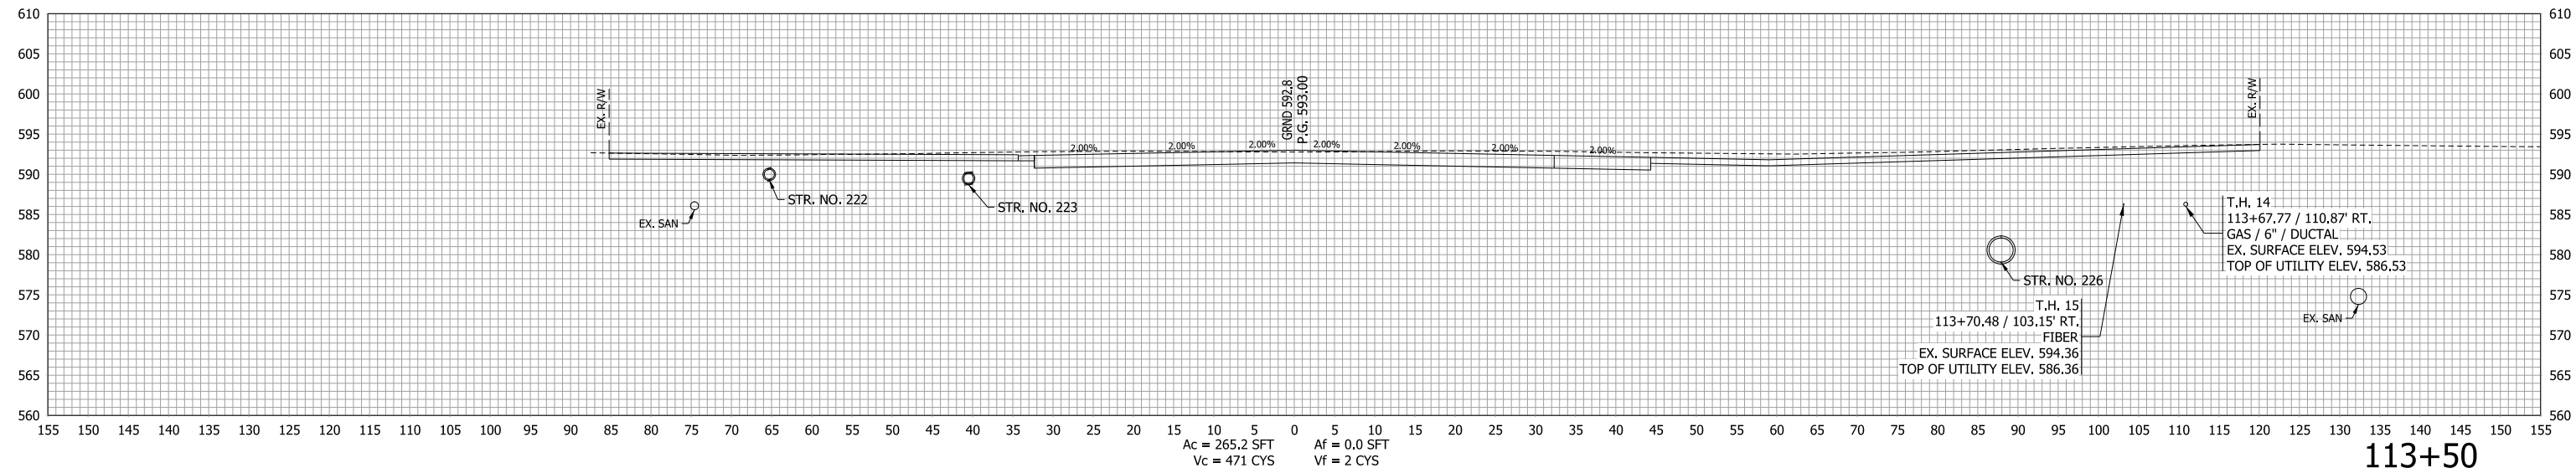


113+36, LT.

RECOMMENDED FOR APPROVAL _____	DESIGN ENGINEER _____	DATE _____
DESIGNED: LDW	DRAWN: JWM	
CHECKED: MAE	CHECKED: LDW	


INDIANA  
DEPARTMENT OF TRANSPORTATION

**CROSS SECTION  
LINE "C"**

HORIZONTAL SCALE 1"=10'	BRIDGE FILE
VERTICAL SCALE 1"=10'	DESIGNATION 1400090
SURVEY BOOK	SHEETS
CONTRACT R-37820	283 of 346
	PROJECT 1400090

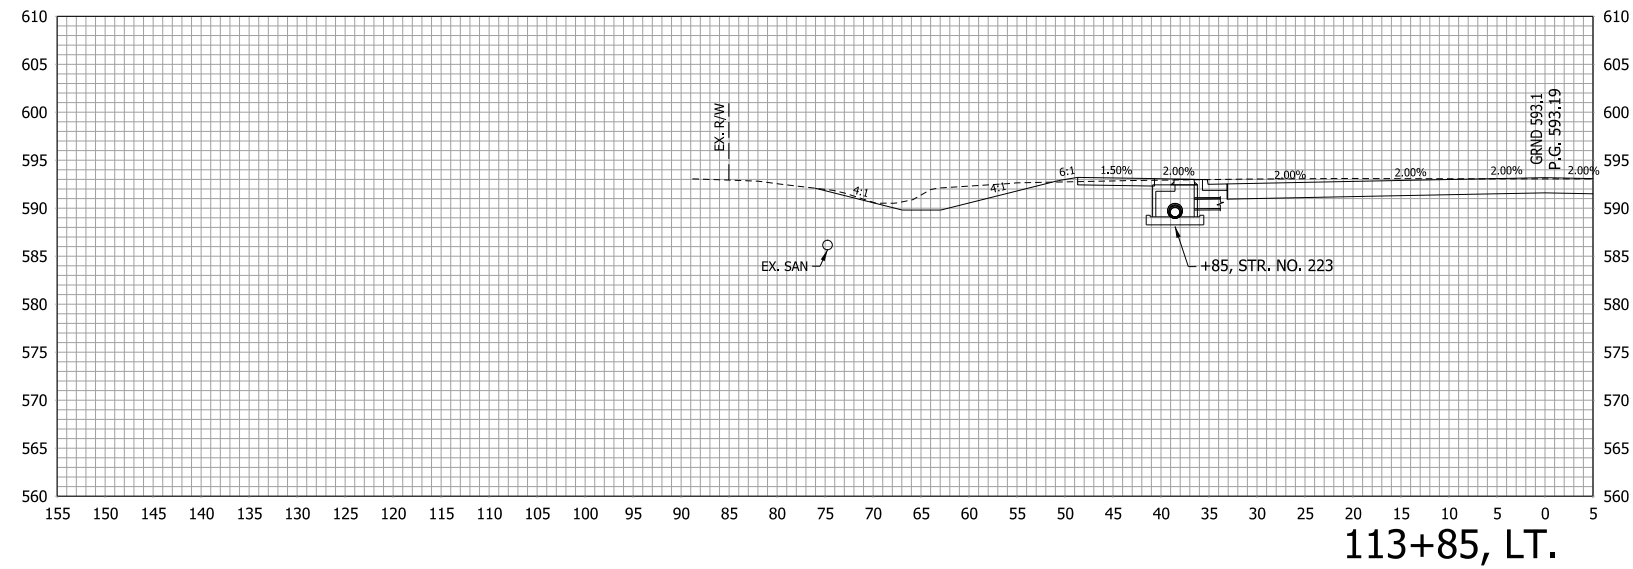

113+85, LT.

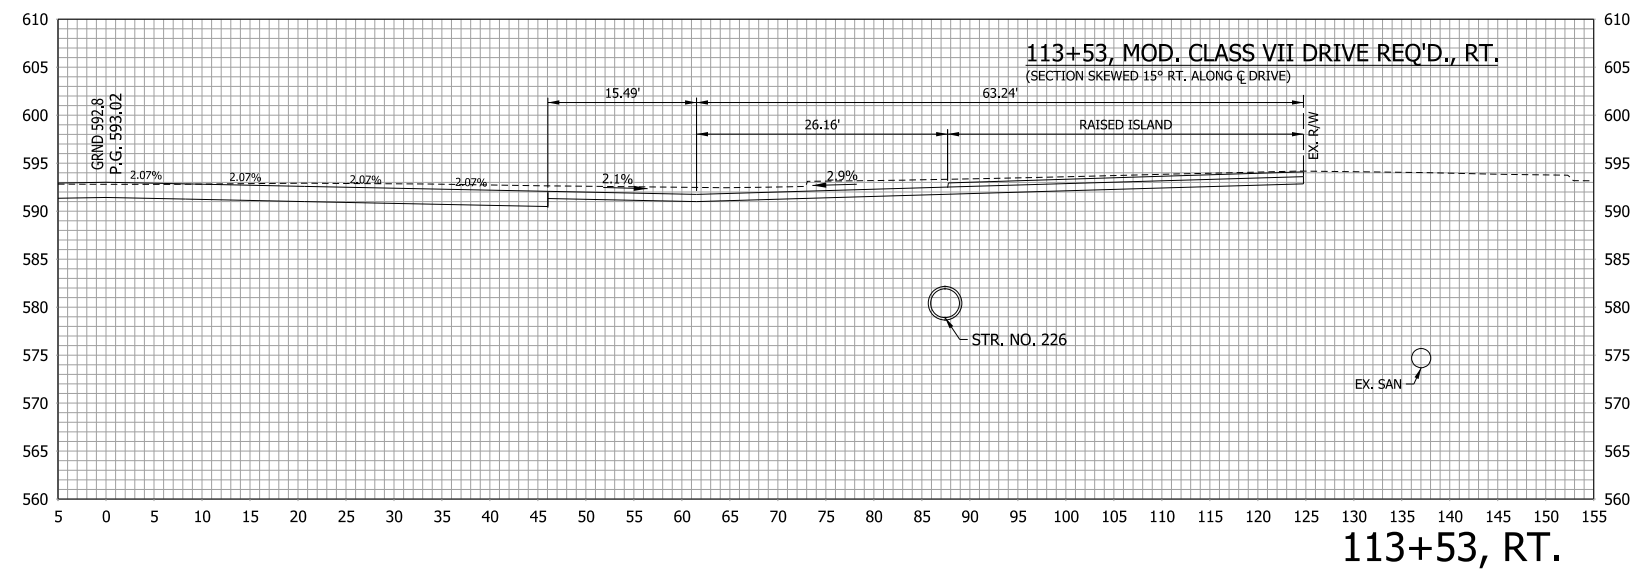



113+53, RT.

RECOMMENDED FOR APPROVAL _____	DESIGN ENGINEER _____	DATE _____
DESIGNED: LDW	DRAWN: JWM	
CHECKED: MAE	CHECKED: LDW	

INDIANA DEPARTMENT OF TRANSPORTATION

CROSS SECTION LINE "C"

HORIZONTAL SCALE 1"=10'	BRIDGE FILE
VERTICAL SCALE 1"=10'	DESIGNATION 1400090
SURVEY BOOK	SHEETS
CONTRACT R-37820	284 of 346 PROJECT 1400090

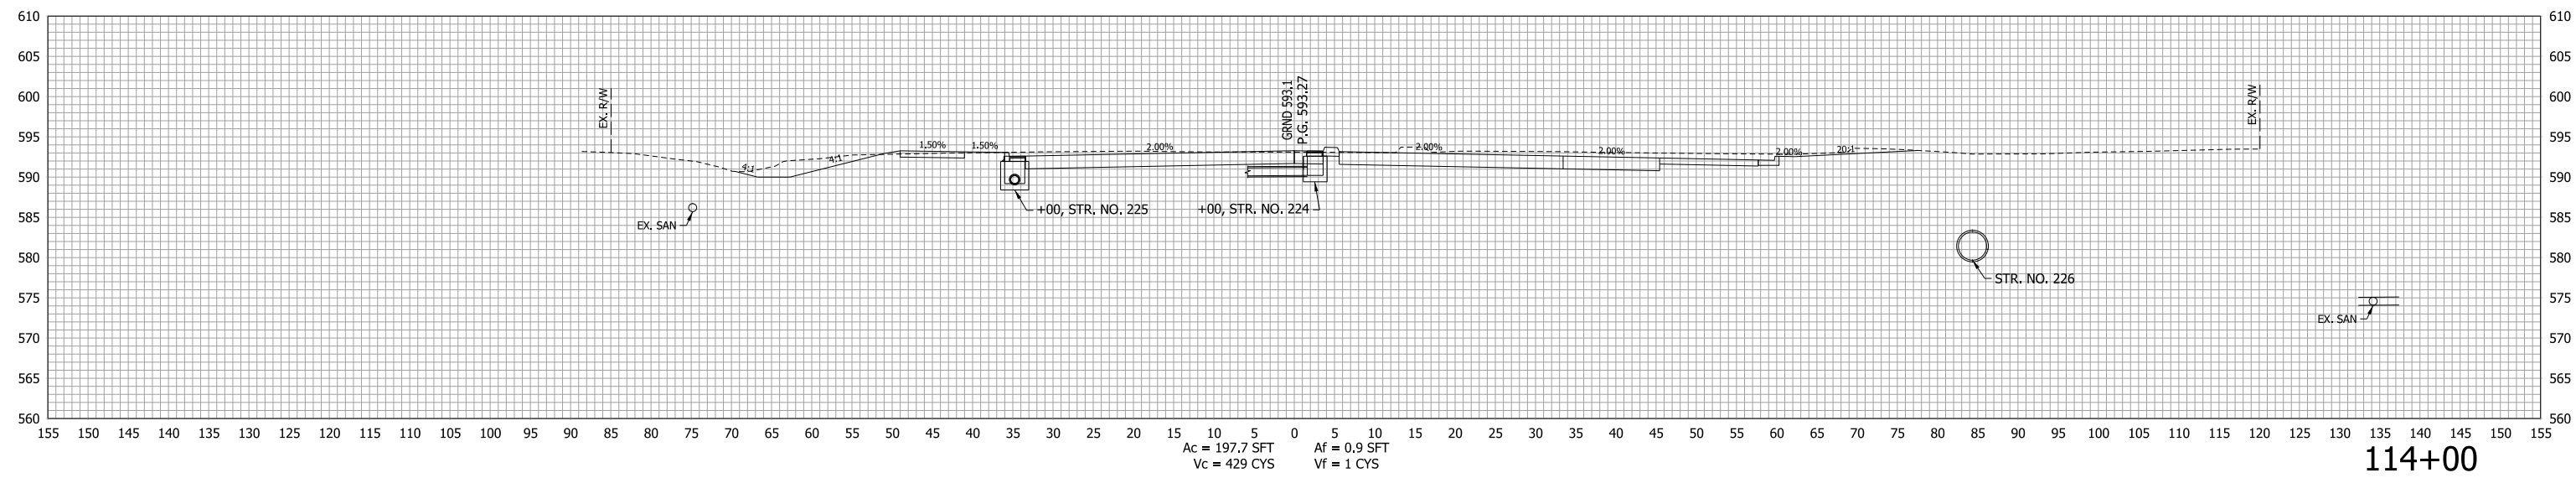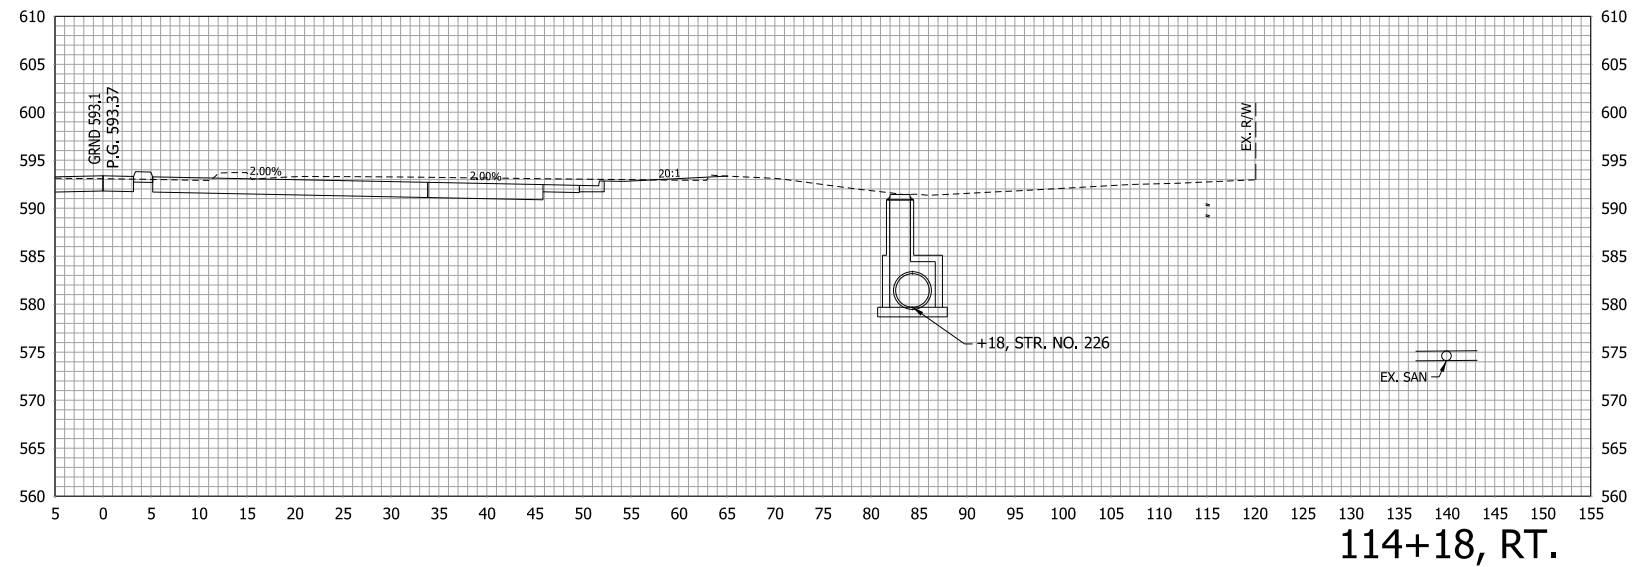



RECOMMENDED FOR APPROVAL _____	DESIGN ENGINEER _____	DATE _____
DESIGNED: LDW	DRAWN: JWM	
CHECKED: MAE	CHECKED: LDW	

**INDIANA  
DEPARTMENT OF TRANSPORTATION**

**CROSS SECTION  
LINE "C"**

HORIZONTAL SCALE 1"=10'	BRIDGE FILE
VERTICAL SCALE 1"=10'	DESIGNATION 1400090
SURVEY BOOK	SHEETS 285 of 346
CONTRACT R-37820	PROJECT 1400090



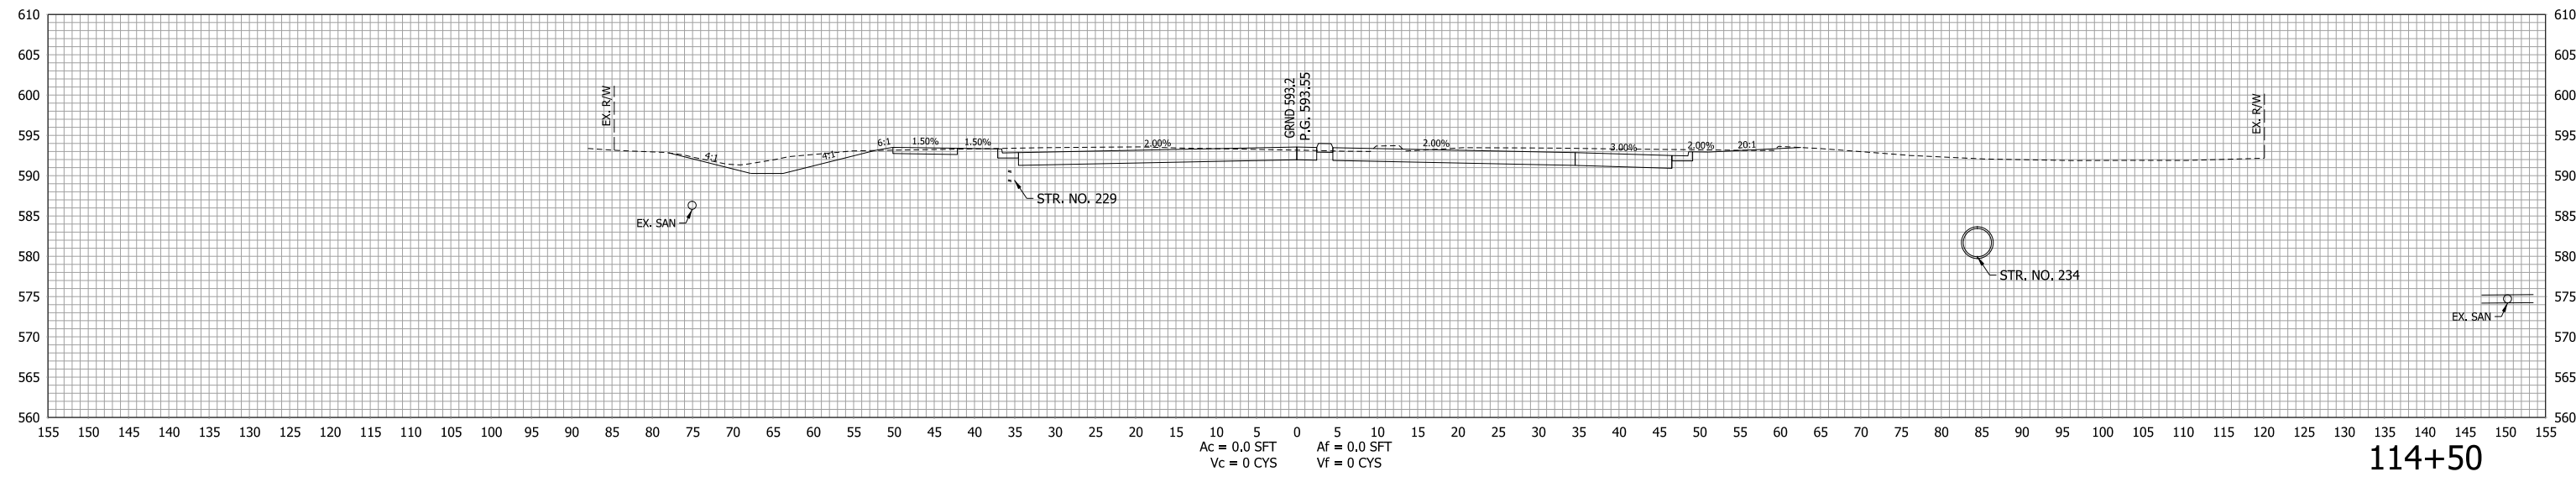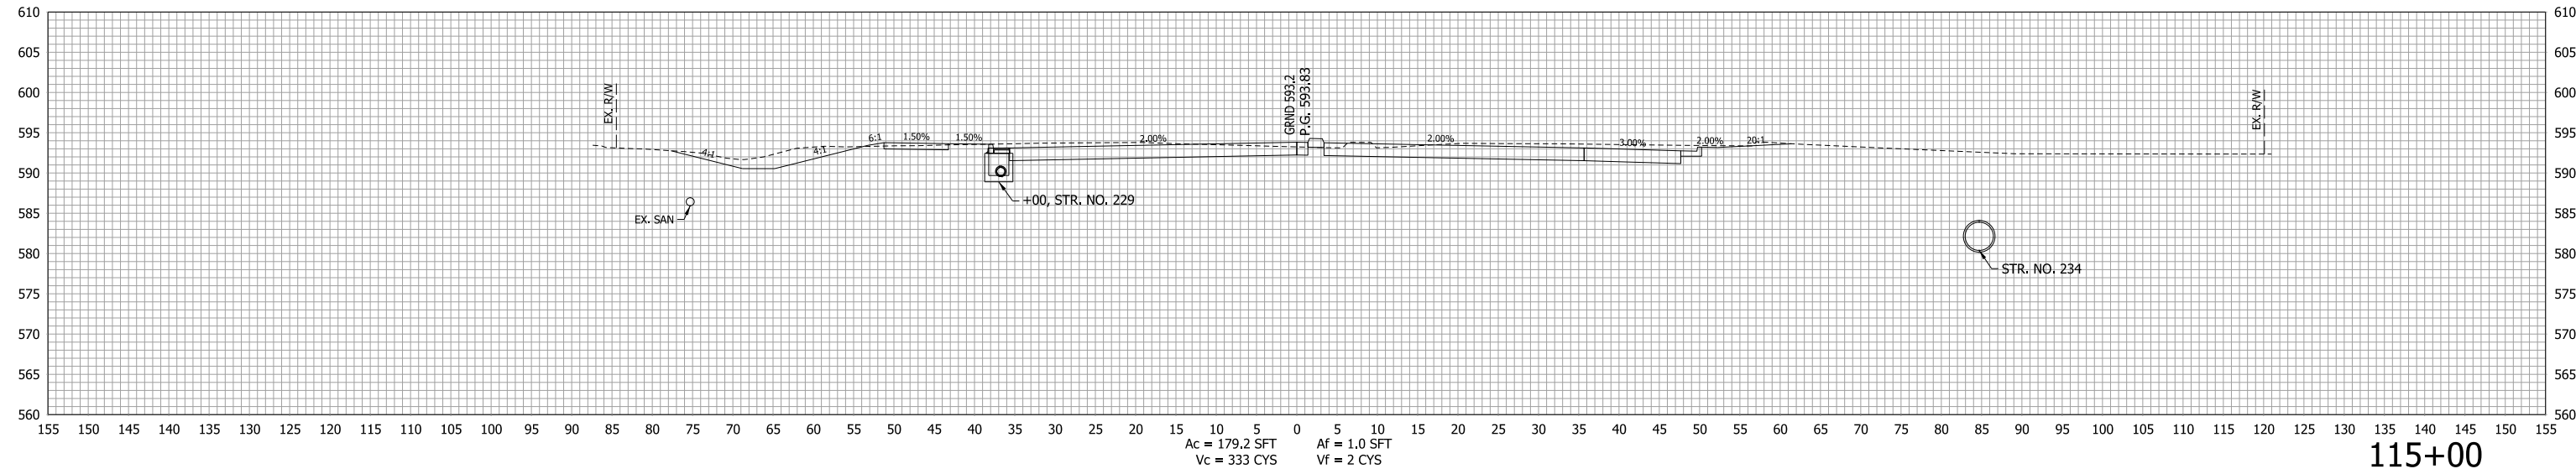


RECOMMENDED FOR APPROVAL _____	DESIGN ENGINEER _____	DATE _____
DESIGNED: LDW	DRAWN: JWM	
CHECKED: MAE	CHECKED: LDW	


INDIANA  
DEPARTMENT OF TRANSPORTATION

**CROSS SECTION  
LINE "C"**

HORIZONTAL SCALE 1"=10'	BRIDGE FILE
VERTICAL SCALE 1"=10'	DESIGNATION 1400090
SURVEY BOOK	SHEETS
	286 of 346
CONTRACT R-37820	PROJECT 1400090

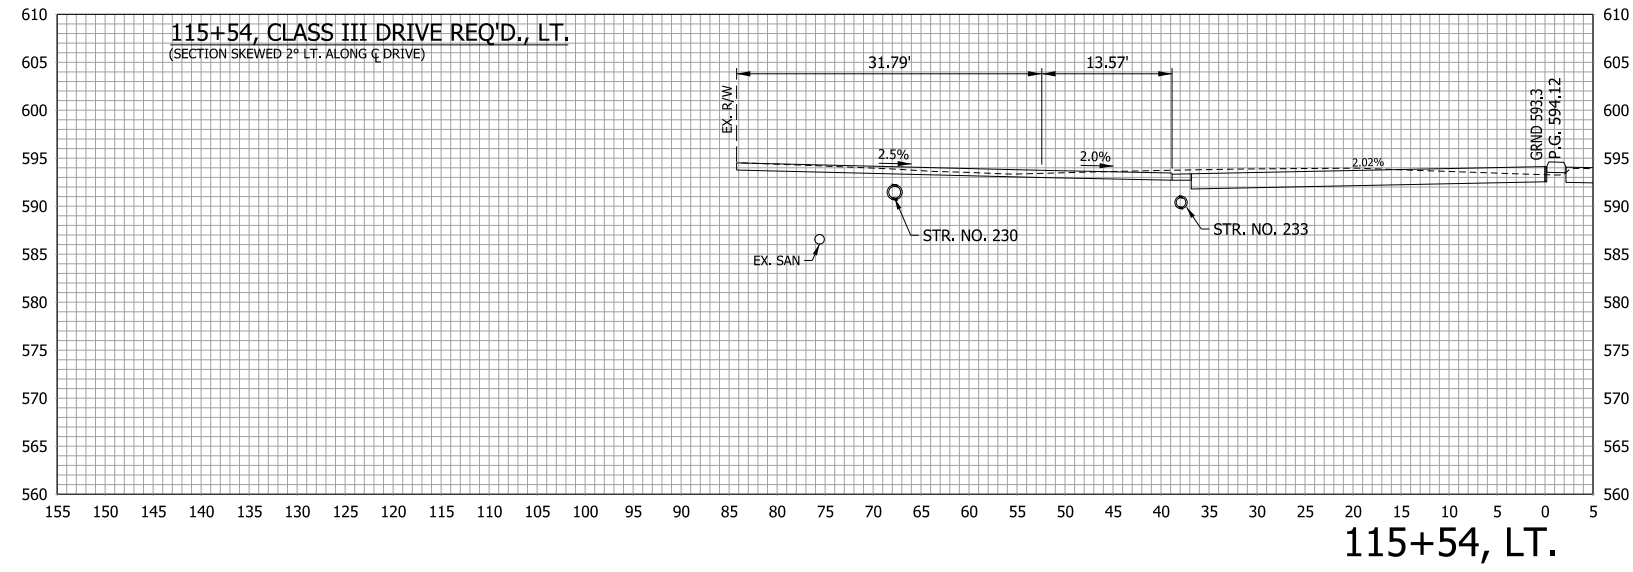

115+54, LT.

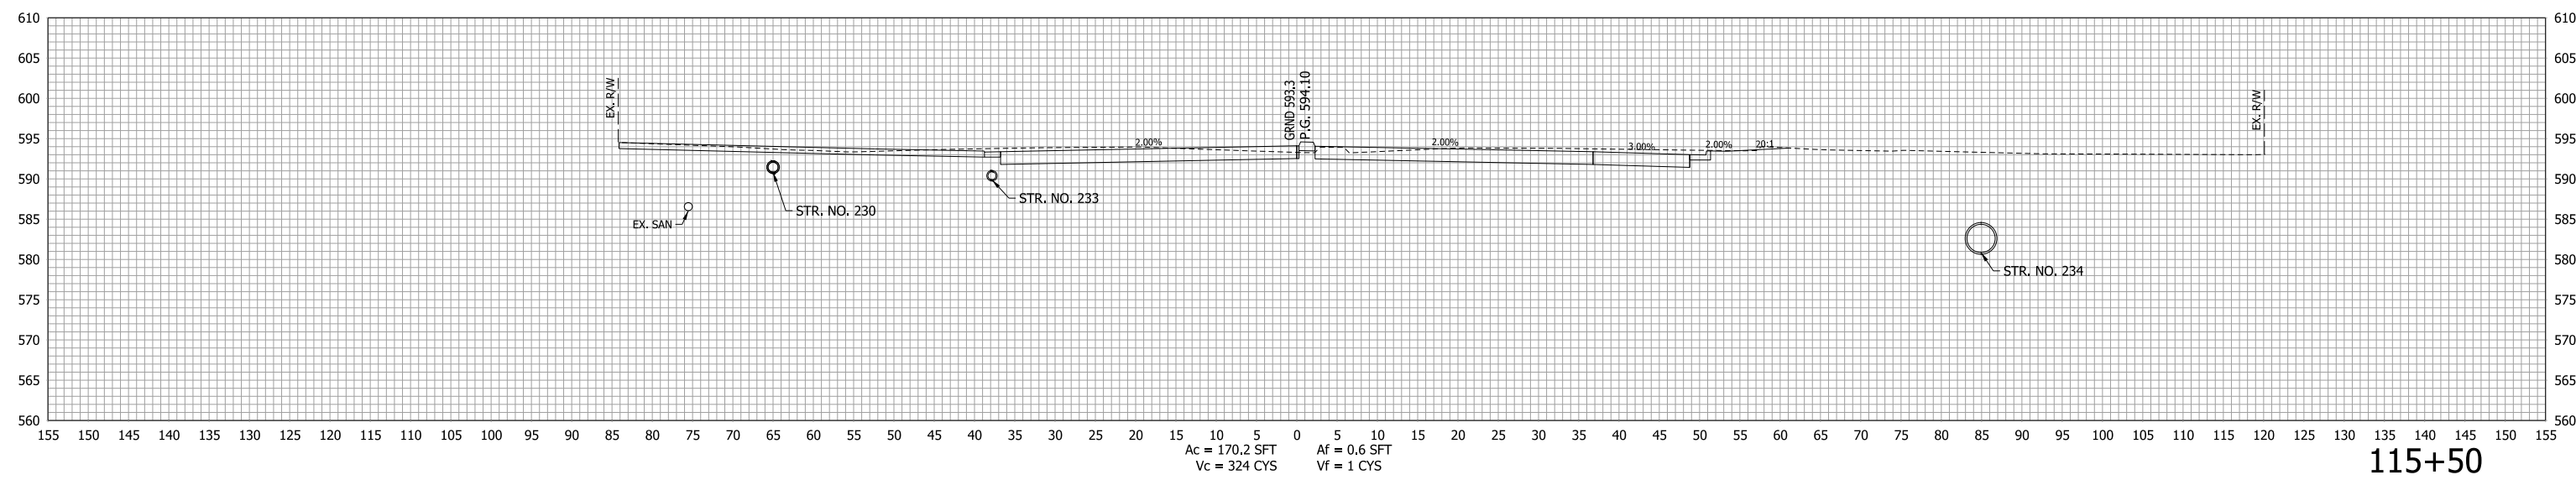

115+50



Ac = 170.2 SFT  
Vc = 324 CYS  
Af = 0.6 SFT  
Vf = 1 CYS

RECOMMENDED FOR APPROVAL _____	DESIGN ENGINEER _____	DATE _____
DESIGNED: LDW	DRAWN: JWM	
CHECKED: MAE	CHECKED: LDW	

**INDIANA  
DEPARTMENT OF TRANSPORTATION**

**CROSS SECTION  
LINE "C"**

HORIZONTAL SCALE 1"=10'	BRIDGE FILE
VERTICAL SCALE 1"=10'	DESIGNATION 1400090
SURVEY BOOK	SHEETS
CONTRACT R-37820	287 of 346
	PROJECT 1400090

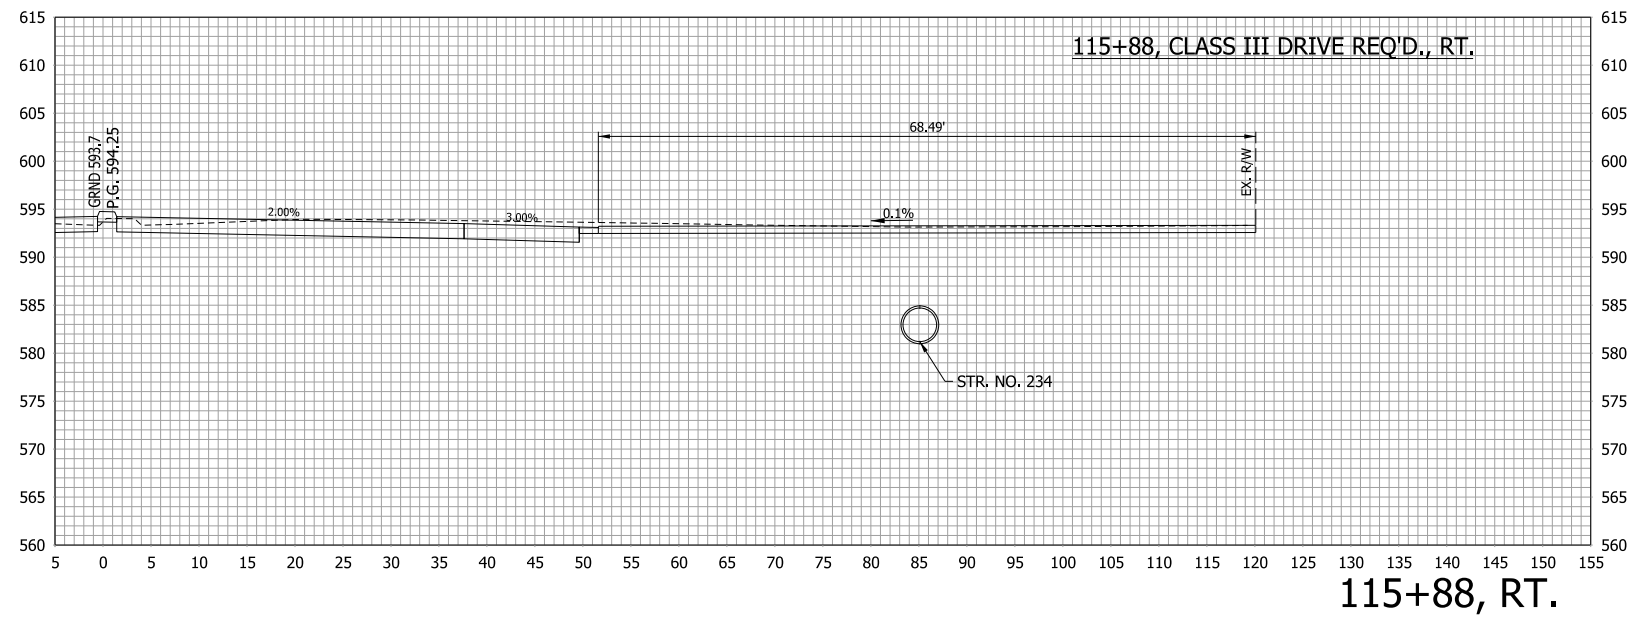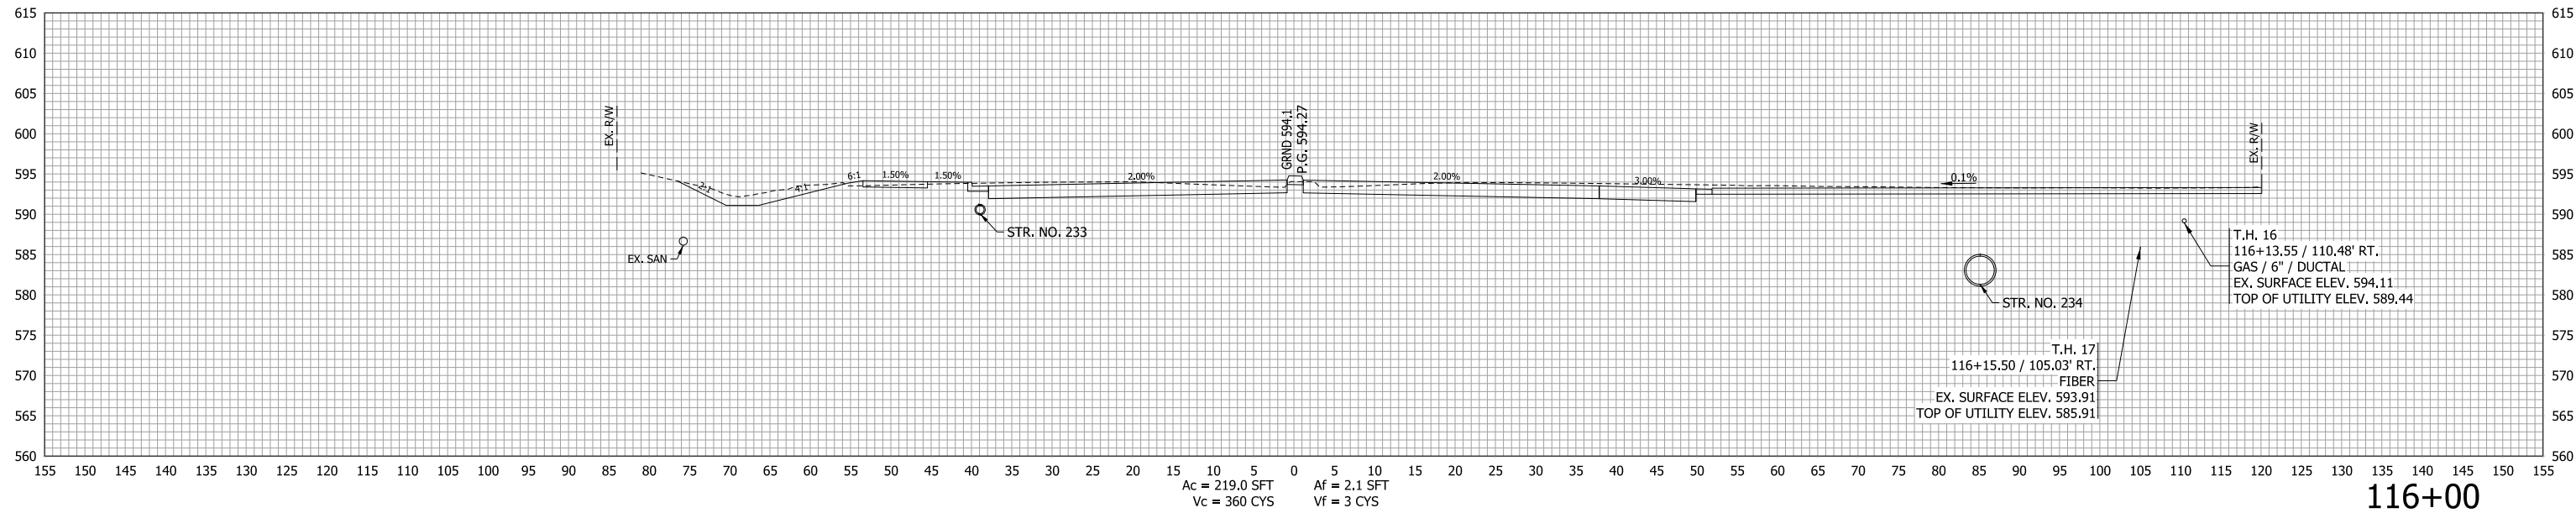


RECOMMENDED FOR APPROVAL _____	DESIGN ENGINEER _____	DATE _____
DESIGNED: LDW	DRAWN: JWM	
CHECKED: MAE	CHECKED: LDW	


INDIANA  
DEPARTMENT OF TRANSPORTATION

CROSS SECTION  
LINE "C"

HORIZONTAL SCALE 1"=10'	BRIDGE FILE
VERTICAL SCALE 1"=10'	DESIGNATION 1400090
SURVEY BOOK	SHEETS
	288 of 346
CONTRACT R-37820	PROJECT 1400090

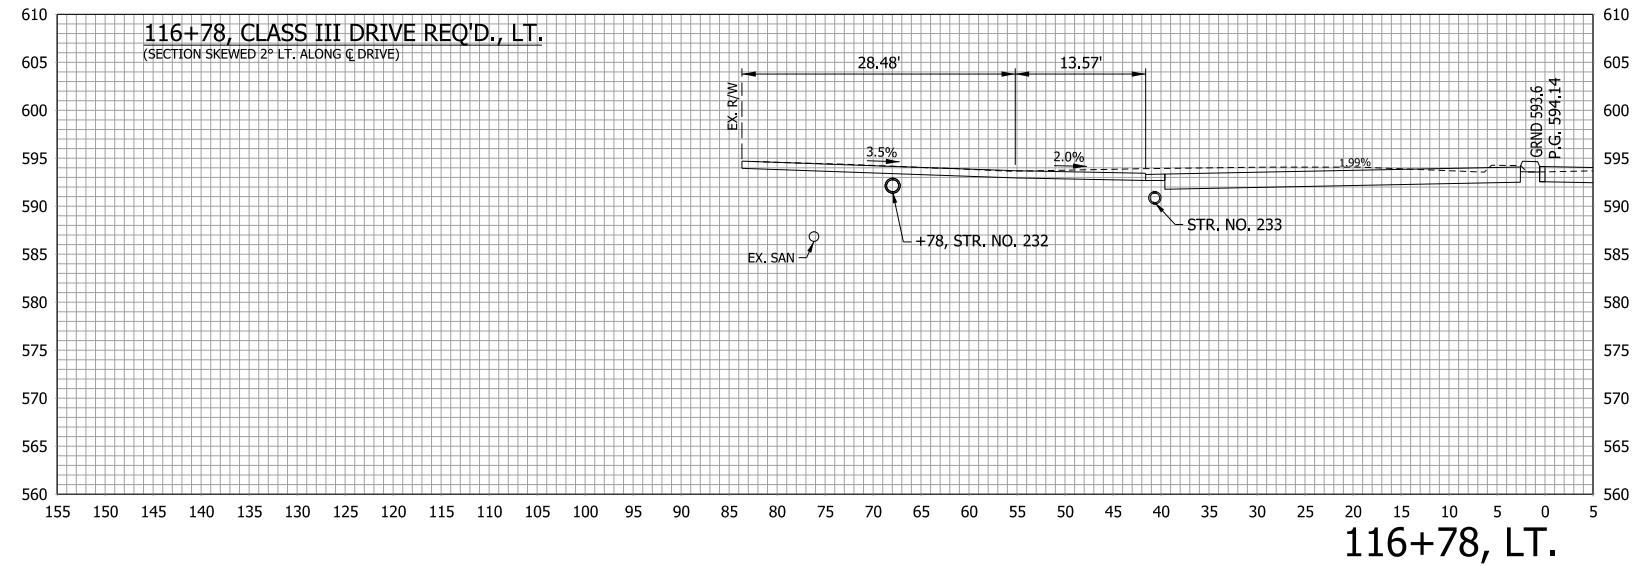

116+78, LT.

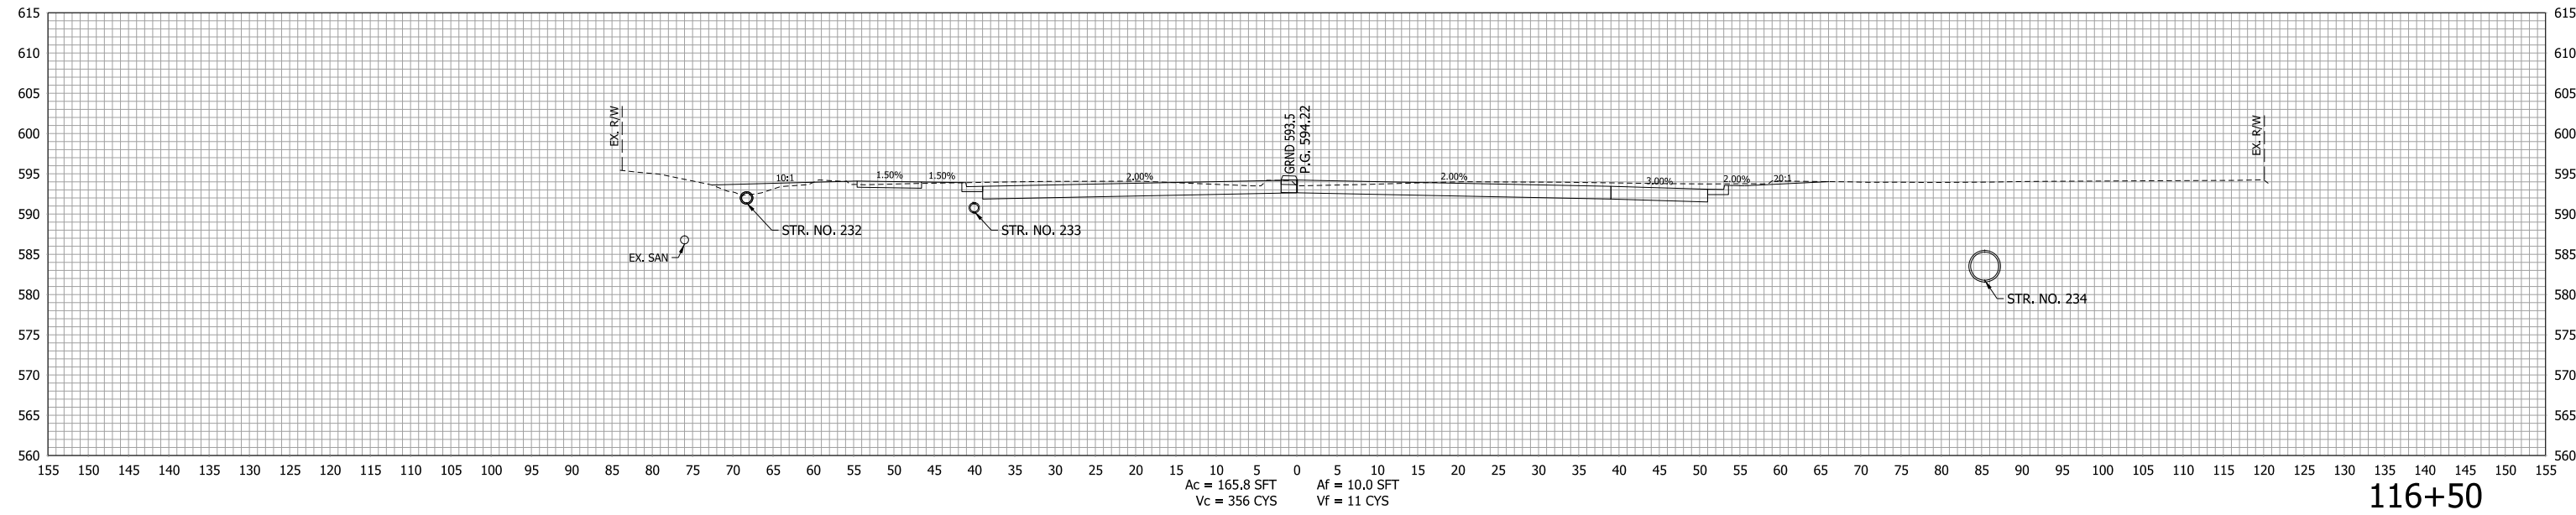

116+50


Ac = 165.8 SFT  
Vc = 356 CYS  
Af = 10.0 SFT  
Vf = 11 CYS

RECOMMENDED FOR APPROVAL _____	DESIGN ENGINEER _____	DATE _____
DESIGNED: LDW	DRAWN: JWM	
CHECKED: MAE	CHECKED: LDW	

**INDIANA  
DEPARTMENT OF TRANSPORTATION**

**CROSS SECTION  
LINE "C"**




HORIZONTAL SCALE 1"=10'	BRIDGE FILE
VERTICAL SCALE 1"=10'	DESIGNATION 1400090
SURVEY BOOK	SHEETS
CONTRACT R-37820	289 of 346 PROJECT 1400090

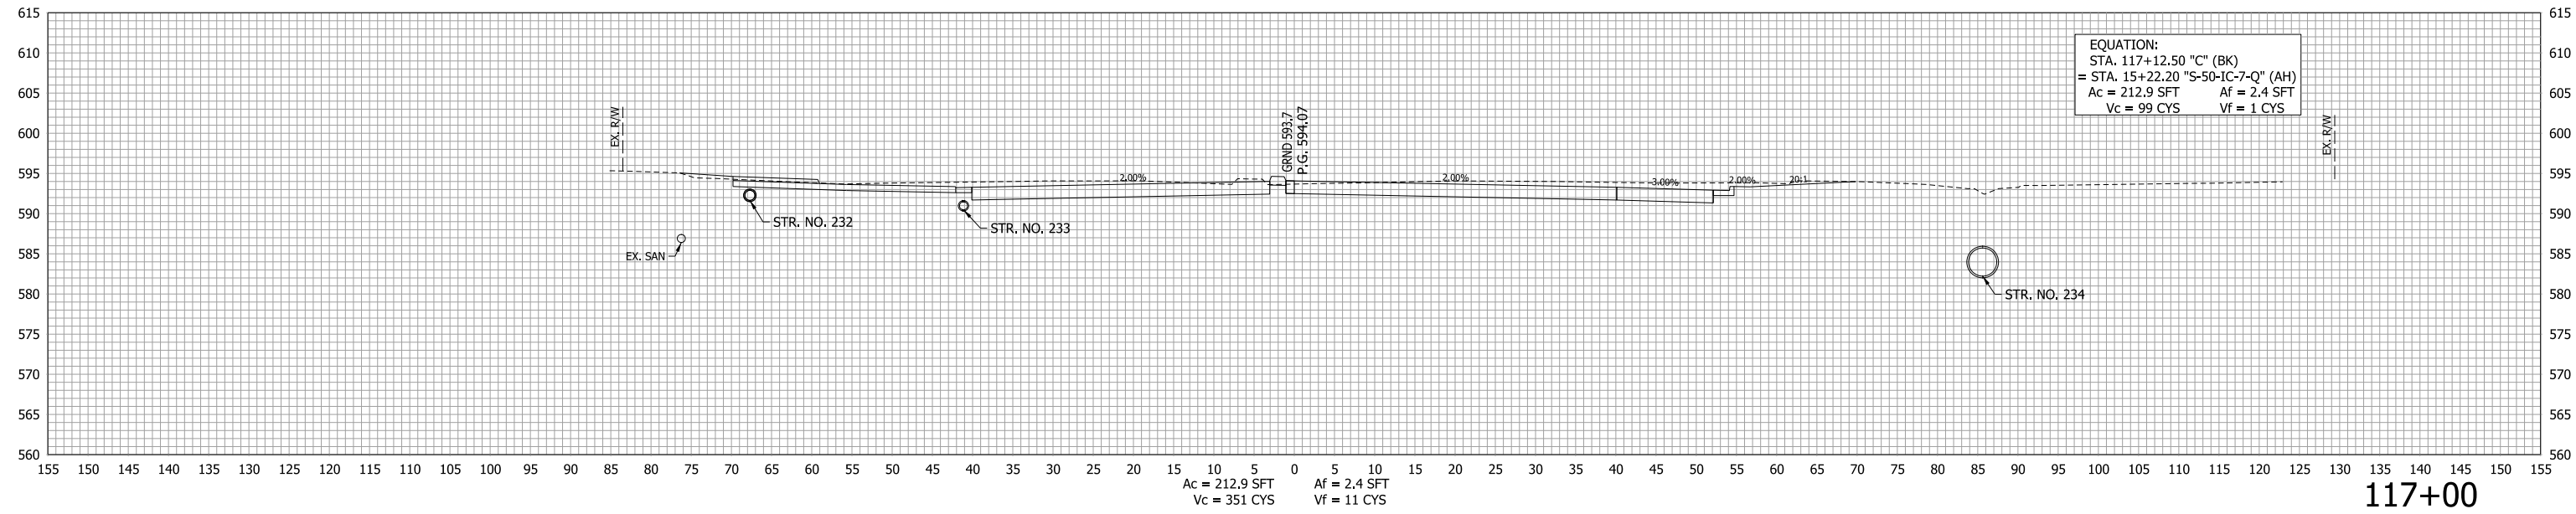

RECOMMENDED FOR APPROVAL _____	DESIGN ENGINEER _____	DATE _____
DESIGNED: _____ LDW _____	DRAWN: _____ JWM _____	
CHECKED: _____ MAE _____	CHECKED: _____ LDW _____	

**INDIANA**  
**DEPARTMENT OF TRANSPORTATION**  
  
**CROSS SECTION**  
**LINE "C"**

HORIZONTAL SCALE 1"=10'	BRIDGE FILE
VERTICAL SCALE 1"=10'	DESIGNATION 1400090
SURVEY BOOK	SHEETS
CONTRACT R-37820	290 of 346 PROJECT 1400090

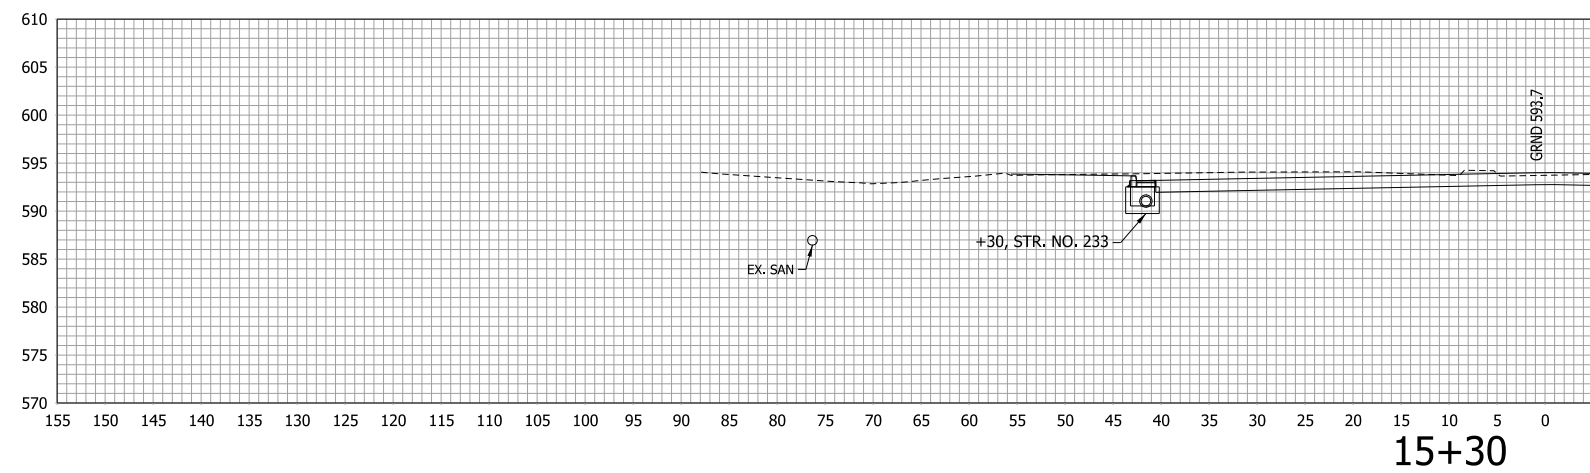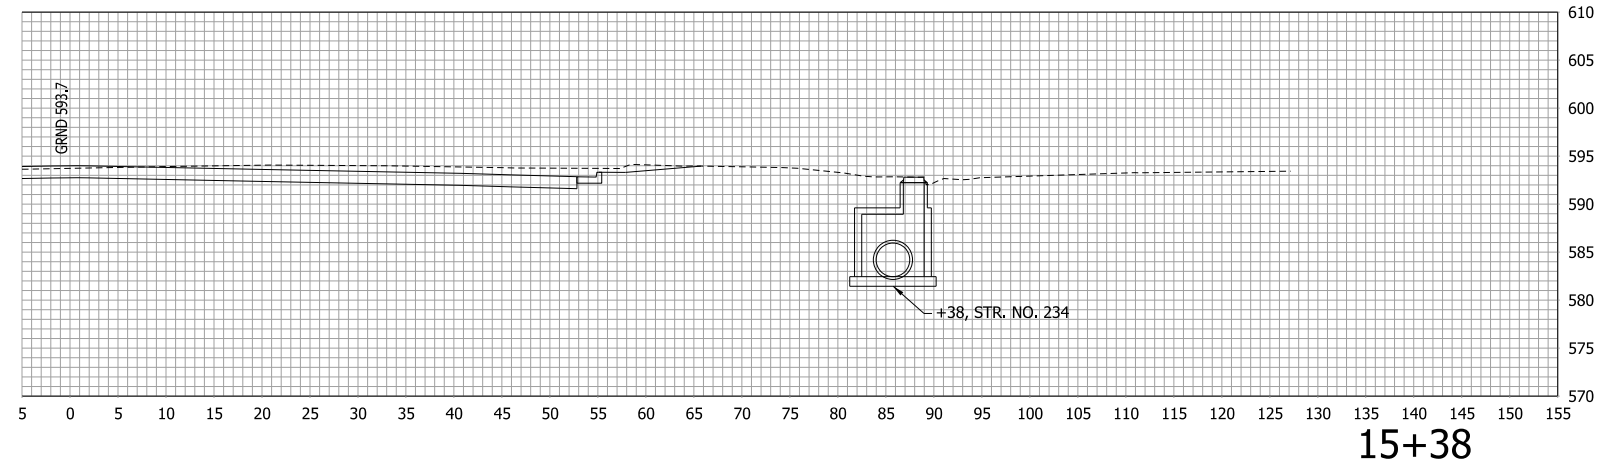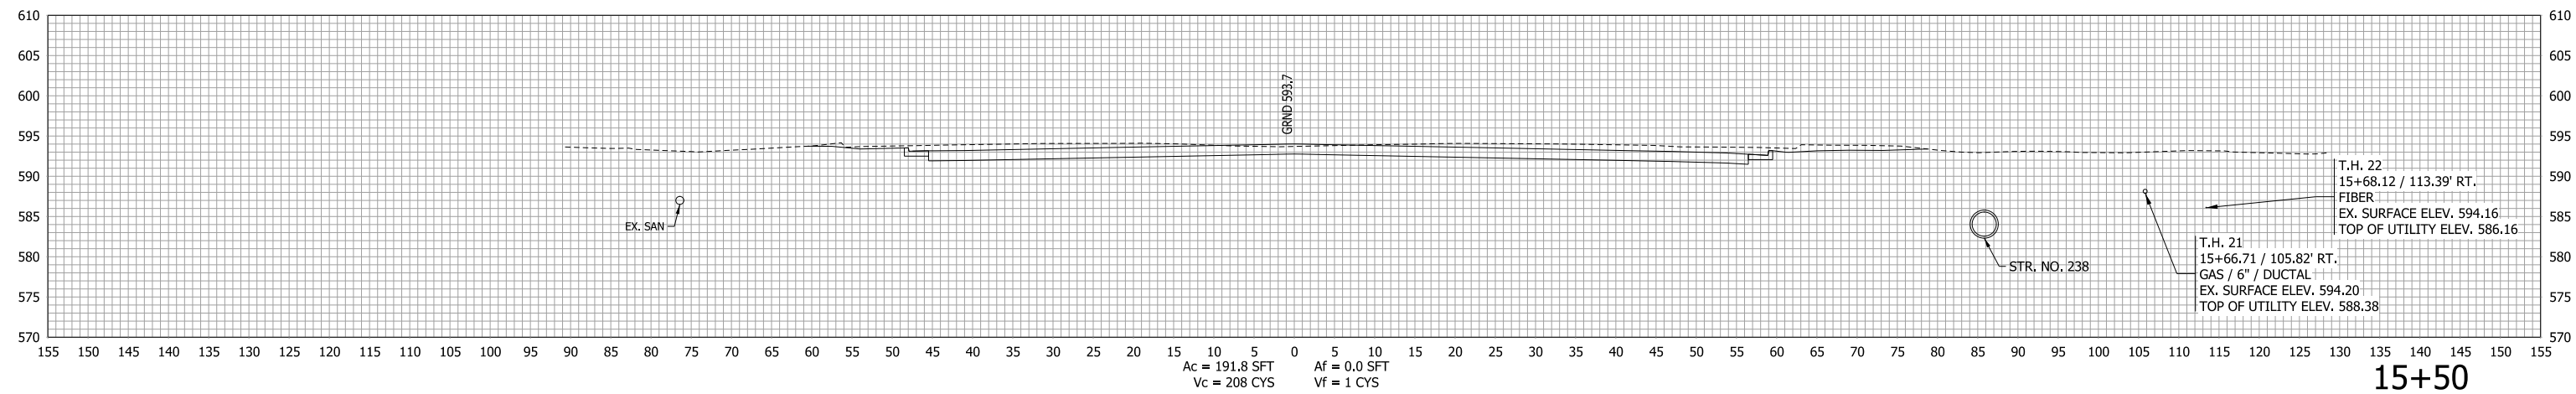




STATION 15+22.20  
Ac = 212.9 SFT Af = 2.4 SFT

RECOMMENDED FOR APPROVAL _____	DESIGN ENGINEER _____	DATE _____
DESIGNED: LDW	DRAWN: JWM	
CHECKED: MAE	CHECKED: LDW	

INDIANA  
DEPARTMENT OF TRANSPORTATION

CROSS SECTION  
LINE "S-50-IC-7-Q"

HORIZONTAL SCALE 1"=10'	BRIDGE FILE
VERTICAL SCALE 1"=10'	DESIGNATION 1400090
SURVEY BOOK	SHEETS
	291 of 346
CONTRACT R-37820	PROJECT 1400090

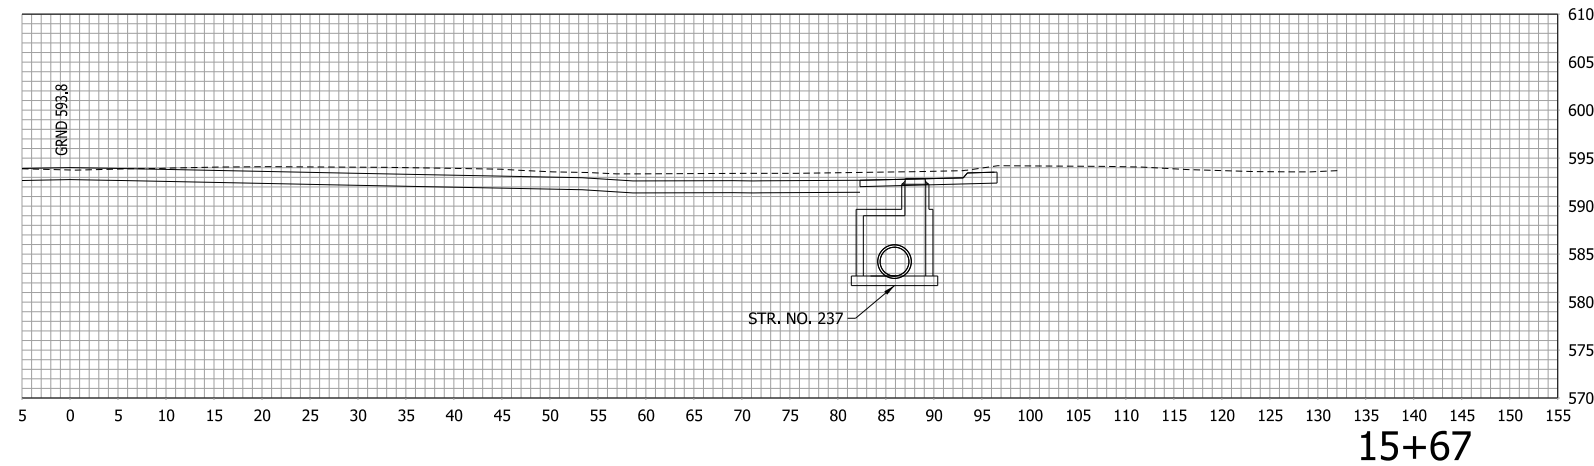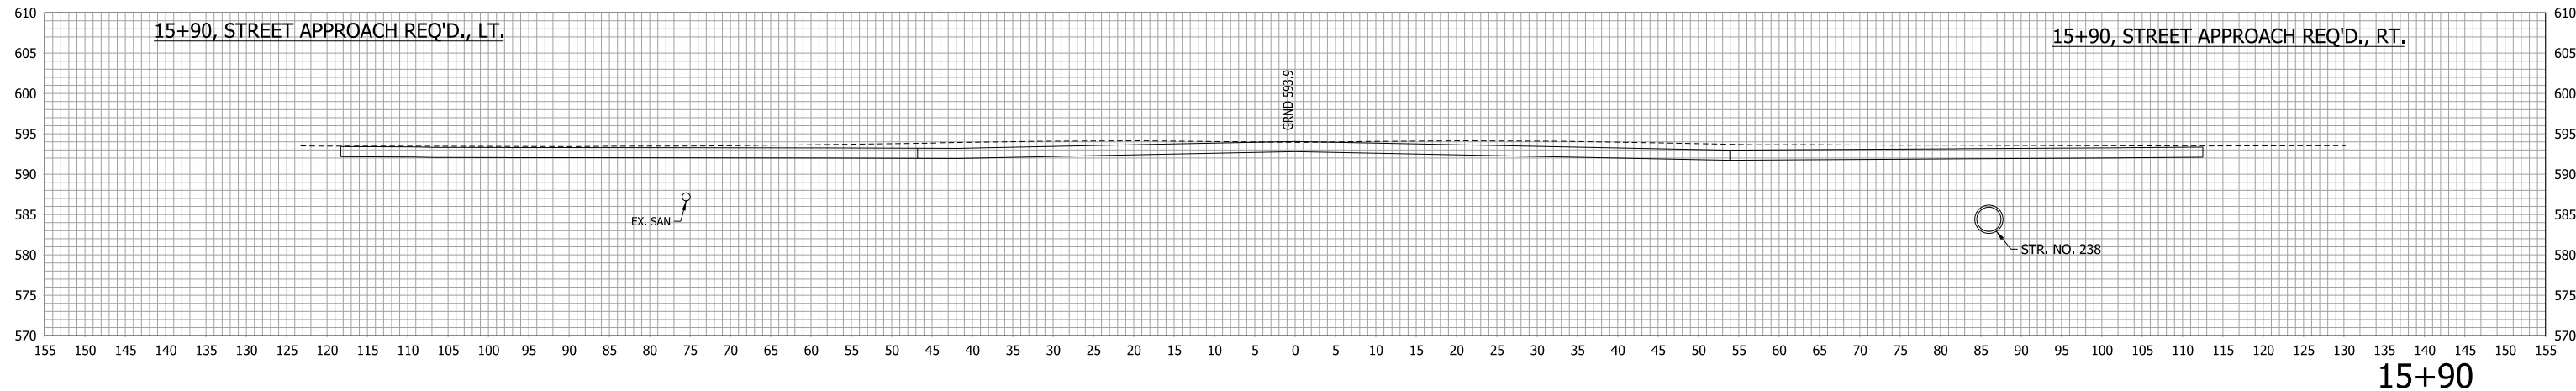
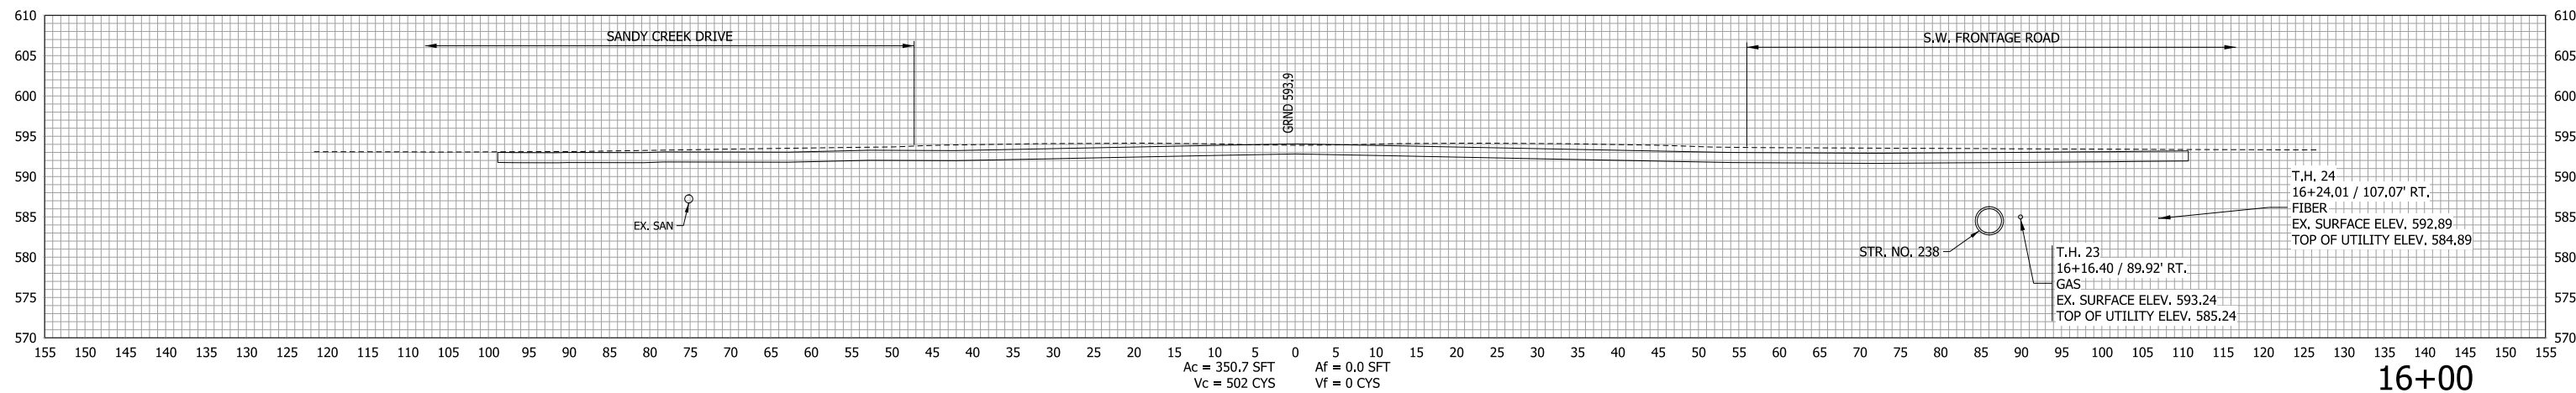


RECOMMENDED FOR APPROVAL _____	DESIGN ENGINEER _____	DATE _____
DESIGNED: LDW	DRAWN: JWM	
CHECKED: MAE	CHECKED: LDW	

INDIANA  
DEPARTMENT OF TRANSPORTATION

CROSS SECTION  
LINE "S-50-IC-7-Q"



HORIZONTAL SCALE 1"=10'	BRIDGE FILE
VERTICAL SCALE 1"=10'	DESIGNATION 1400090
SURVEY BOOK	SHEETS
	292 of 346
CONTRACT R-37820	PROJECT 1400090

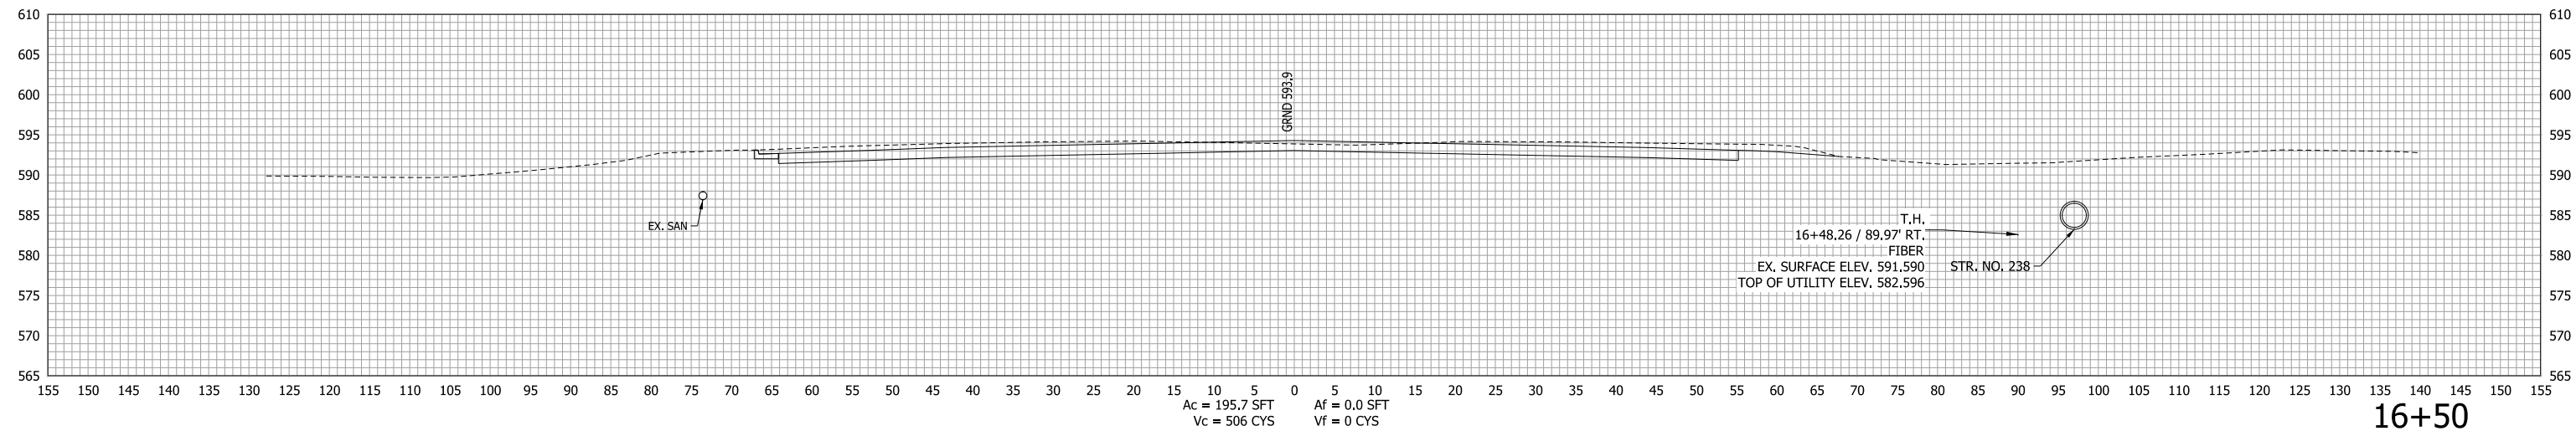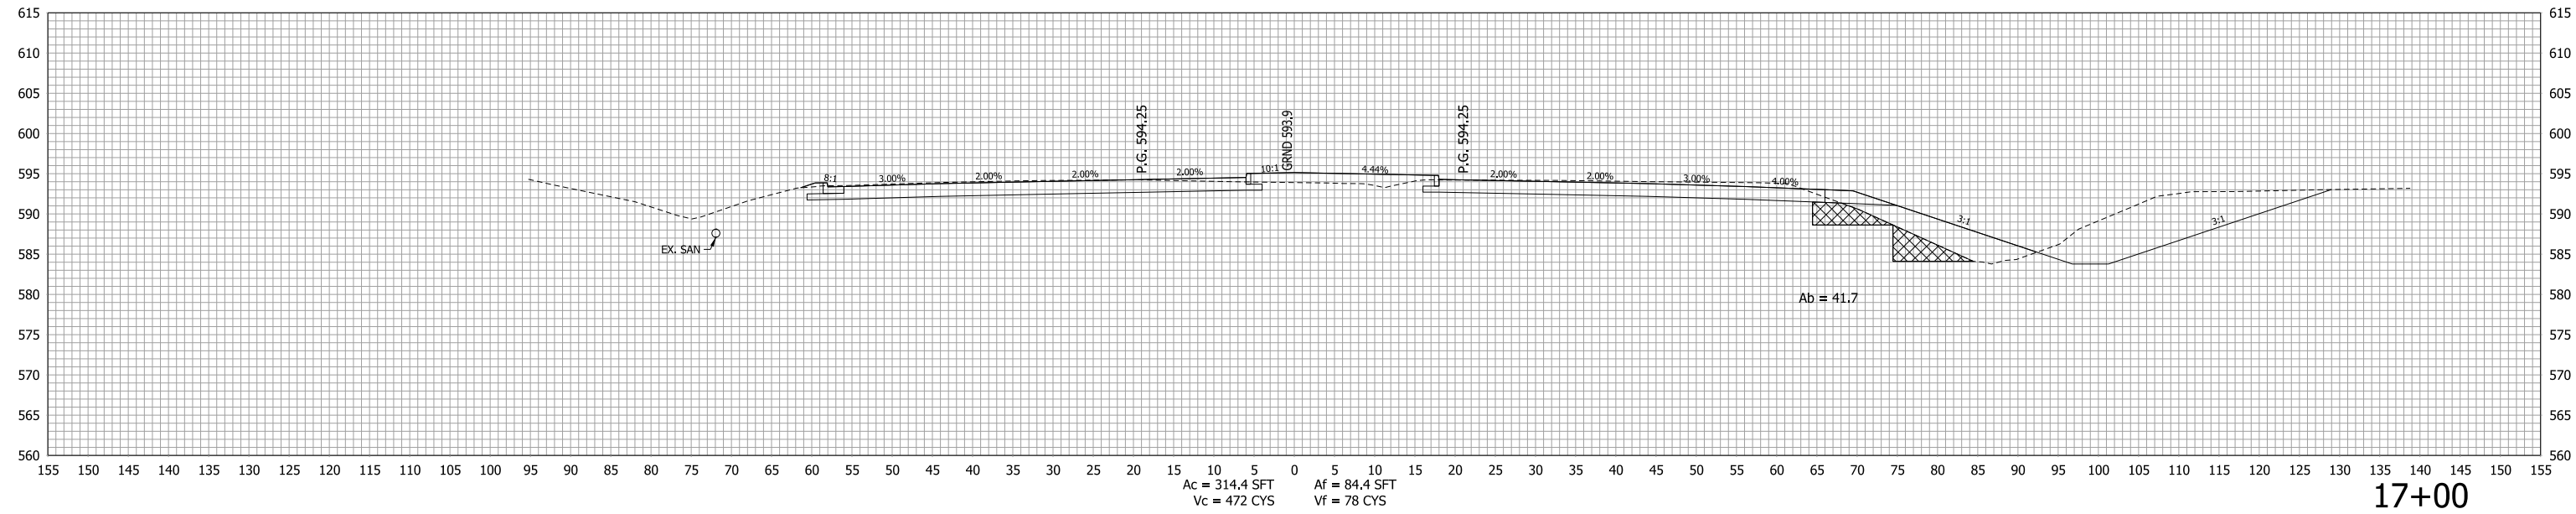

RECOMMENDED FOR APPROVAL _____ DESIGN ENGINEER DATE	INDIANA DEPARTMENT OF TRANSPORTATION		HORIZONTAL SCALE	BRIDGE FILE
			1"=10'	
DESIGNED: LDW	DRAWN: JWM	VERTICAL SCALE		DESIGNATION
CHECKED: MAE	CHECKED: LDW	1"=10'		1400090
		SURVEY BOOK		SHEETS
				293 of 346
		CONTRACT		PROJECT
		R-37820		1400090

CROSS SECTION  
LINE "S-50-IC-7-Q"



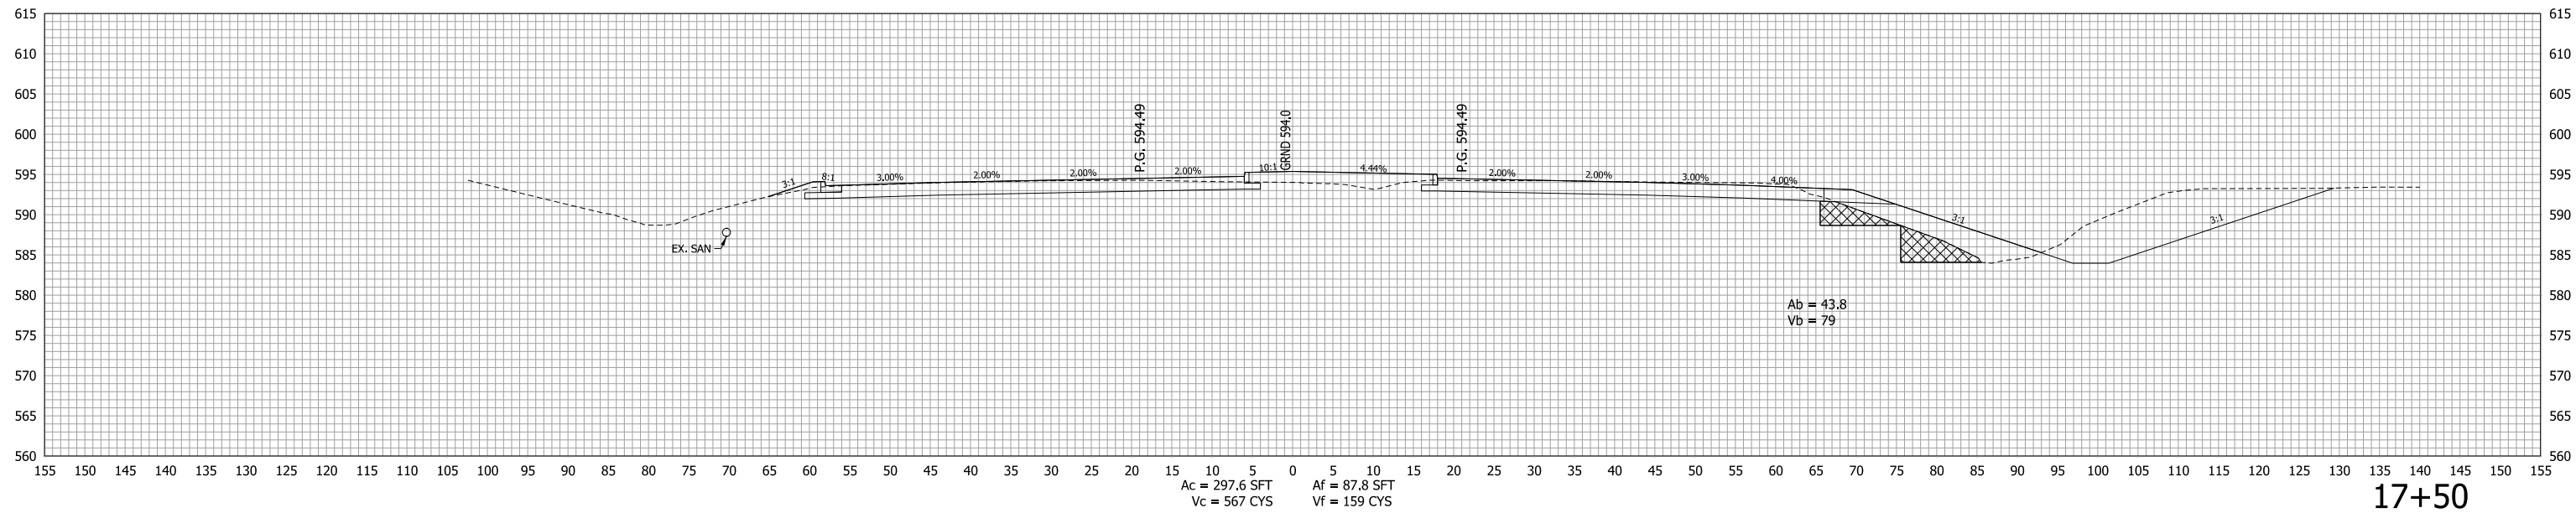
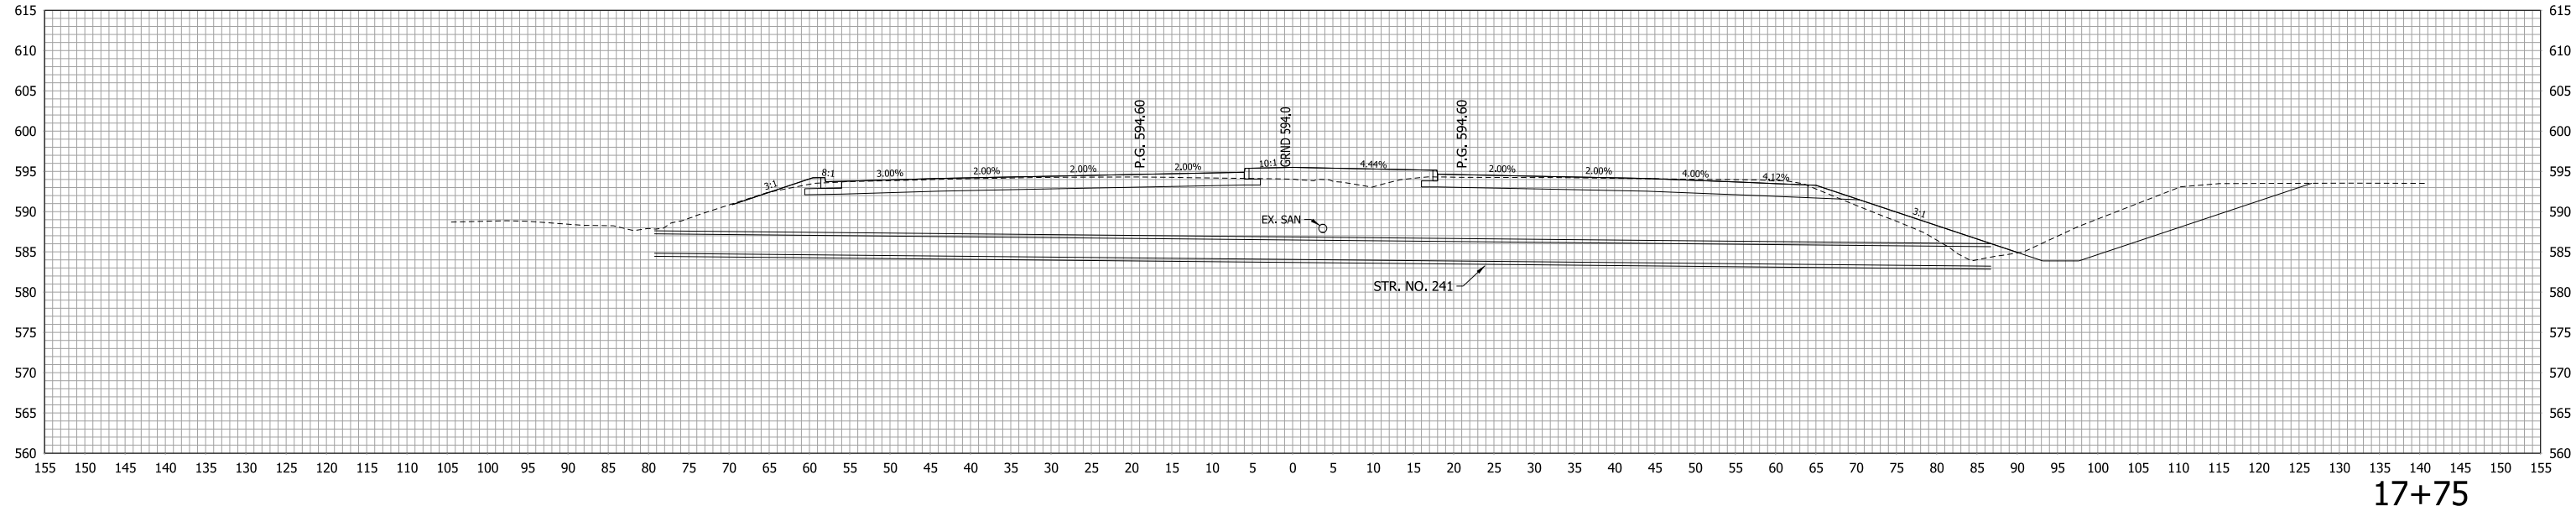


RECOMMENDED FOR APPROVAL _____	DESIGN ENGINEER _____	DATE _____
DESIGNED: LDW	DRAWN: JWM	
CHECKED: MAE	CHECKED: LDW	

INDIANA  
DEPARTMENT OF TRANSPORTATION

**CROSS SECTION  
LINE "S-50-IC-7-Q"**

HORIZONTAL SCALE 1"=10'	BRIDGE FILE
VERTICAL SCALE 1"=10'	DESIGNATION 1400090
SURVEY BOOK	SHEETS
CONTRACT R-37820	294 of 346 PROJECT 1400090

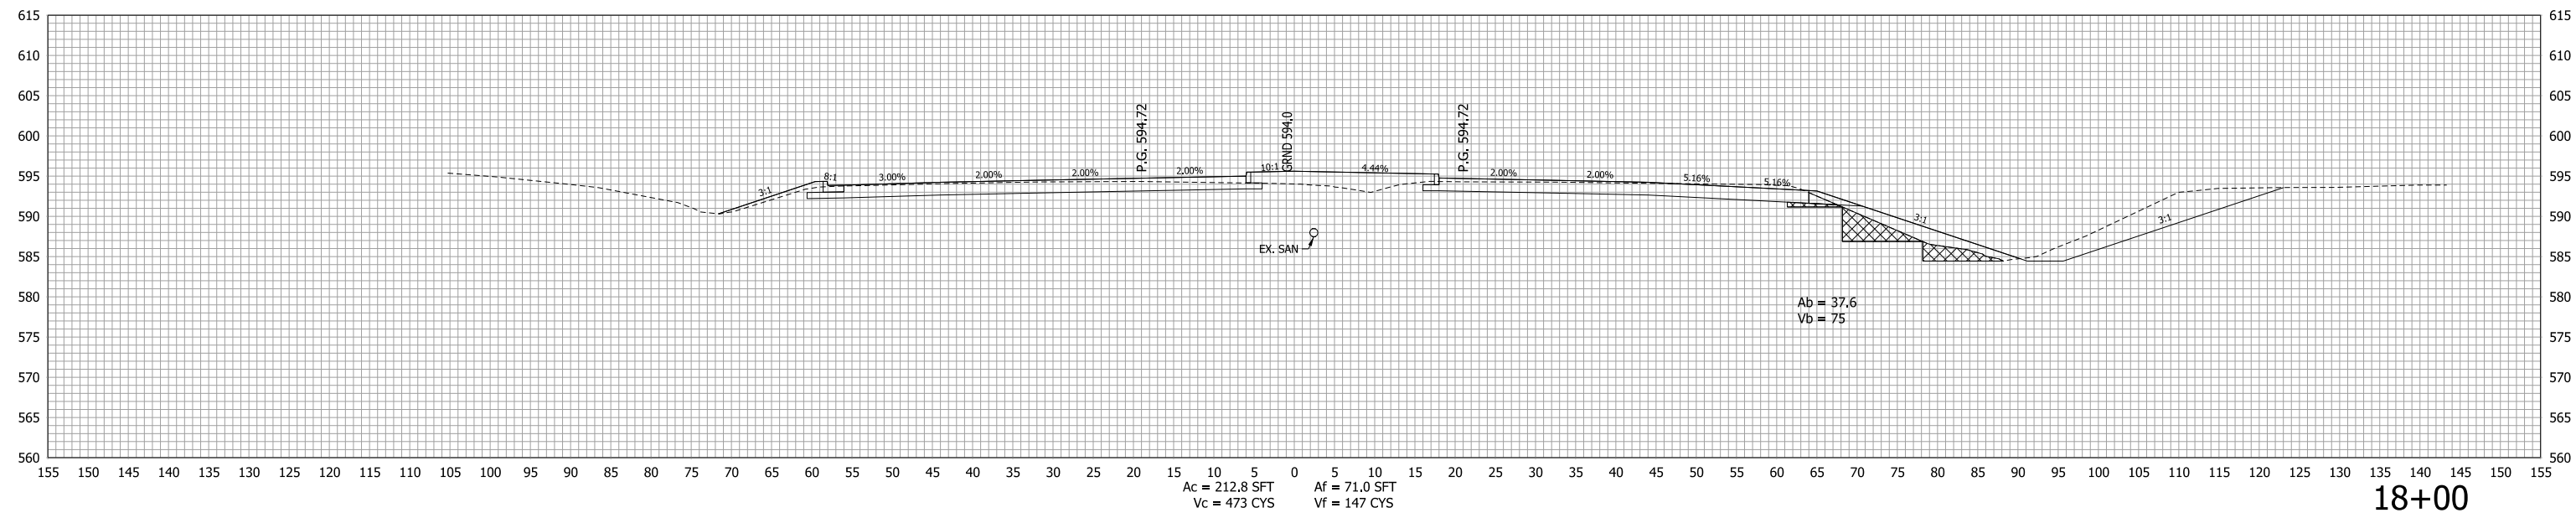
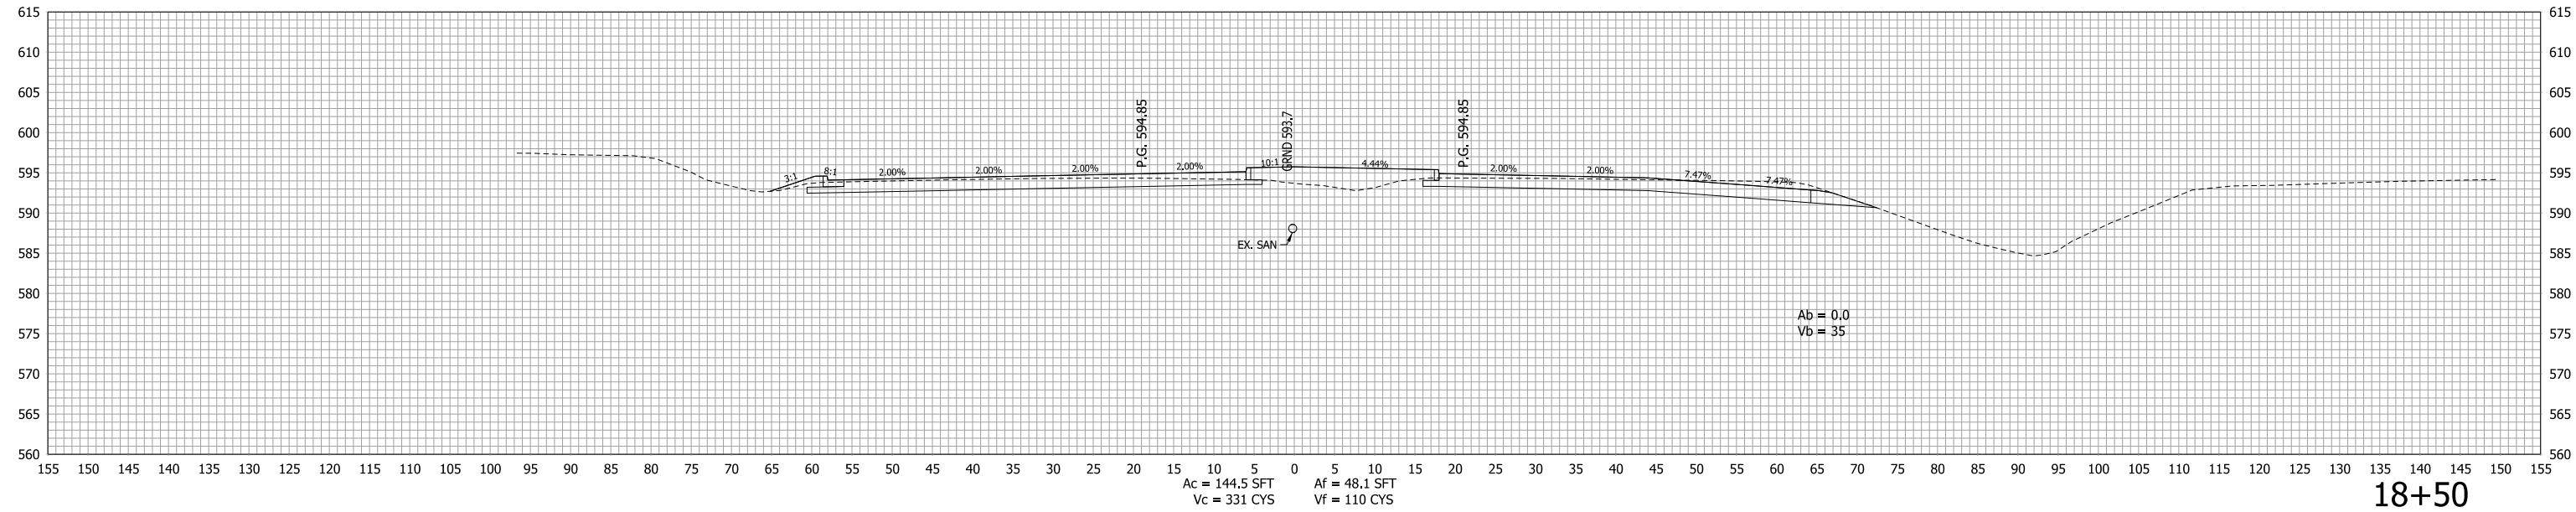


RECOMMENDED FOR APPROVAL _____	DESIGN ENGINEER _____	DATE _____
DESIGNED: LDW	DRAWN: JWM	
CHECKED: MAE	CHECKED: LDW	

INDIANA  
DEPARTMENT OF TRANSPORTATION

**CROSS SECTION  
LINE "S-50-IC-7-Q"**

HORIZONTAL SCALE 1"=10'	BRIDGE FILE
VERTICAL SCALE 1"=10'	DESIGNATION 1400090
SURVEY BOOK	SHEETS
CONTRACT R-37820	295 of 346
	PROJECT 1400090

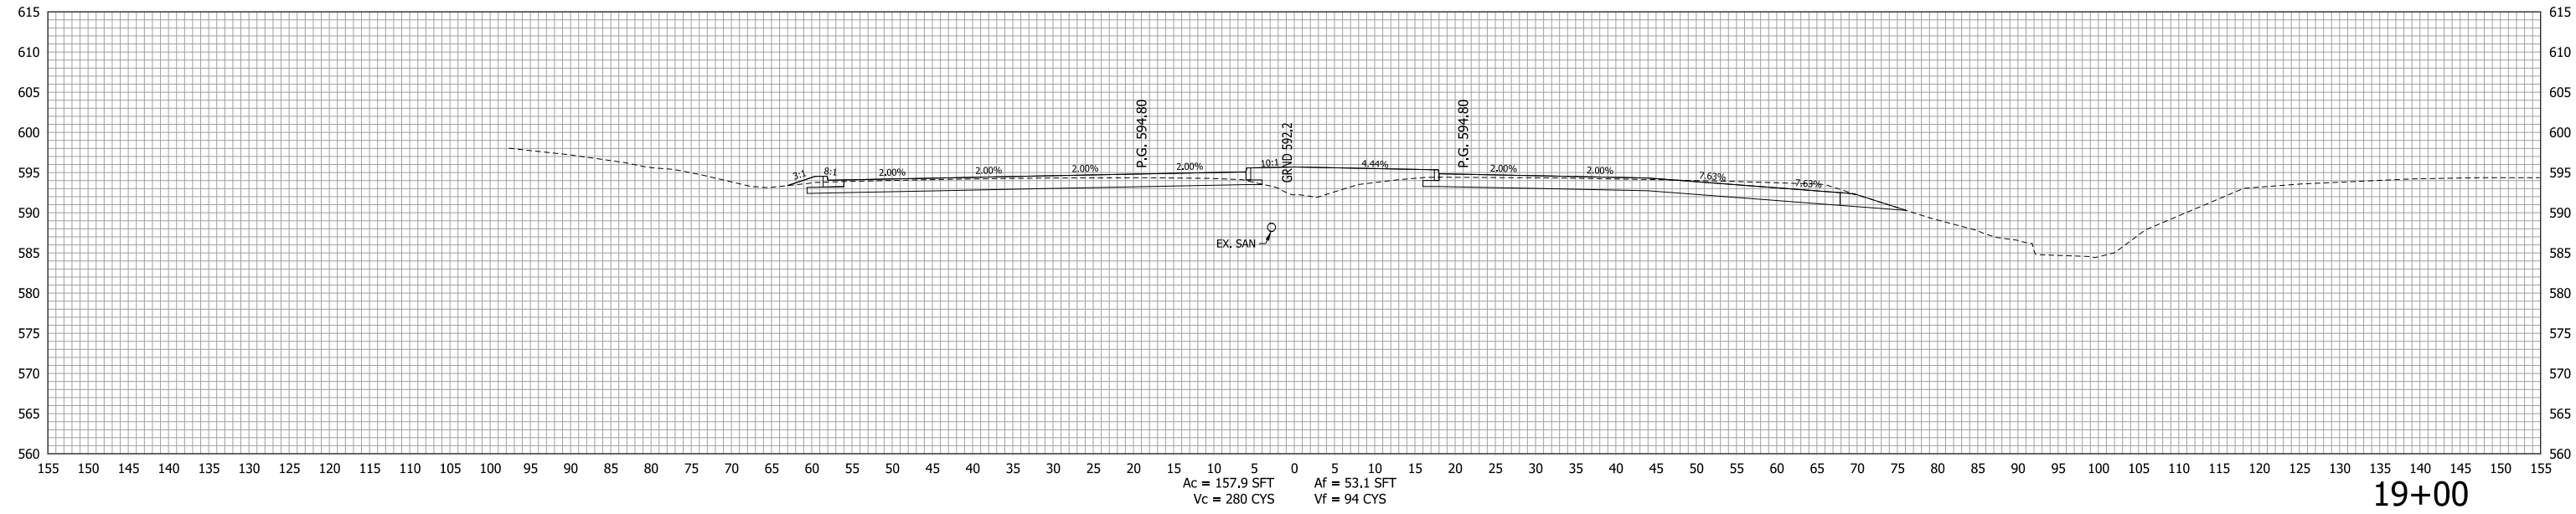
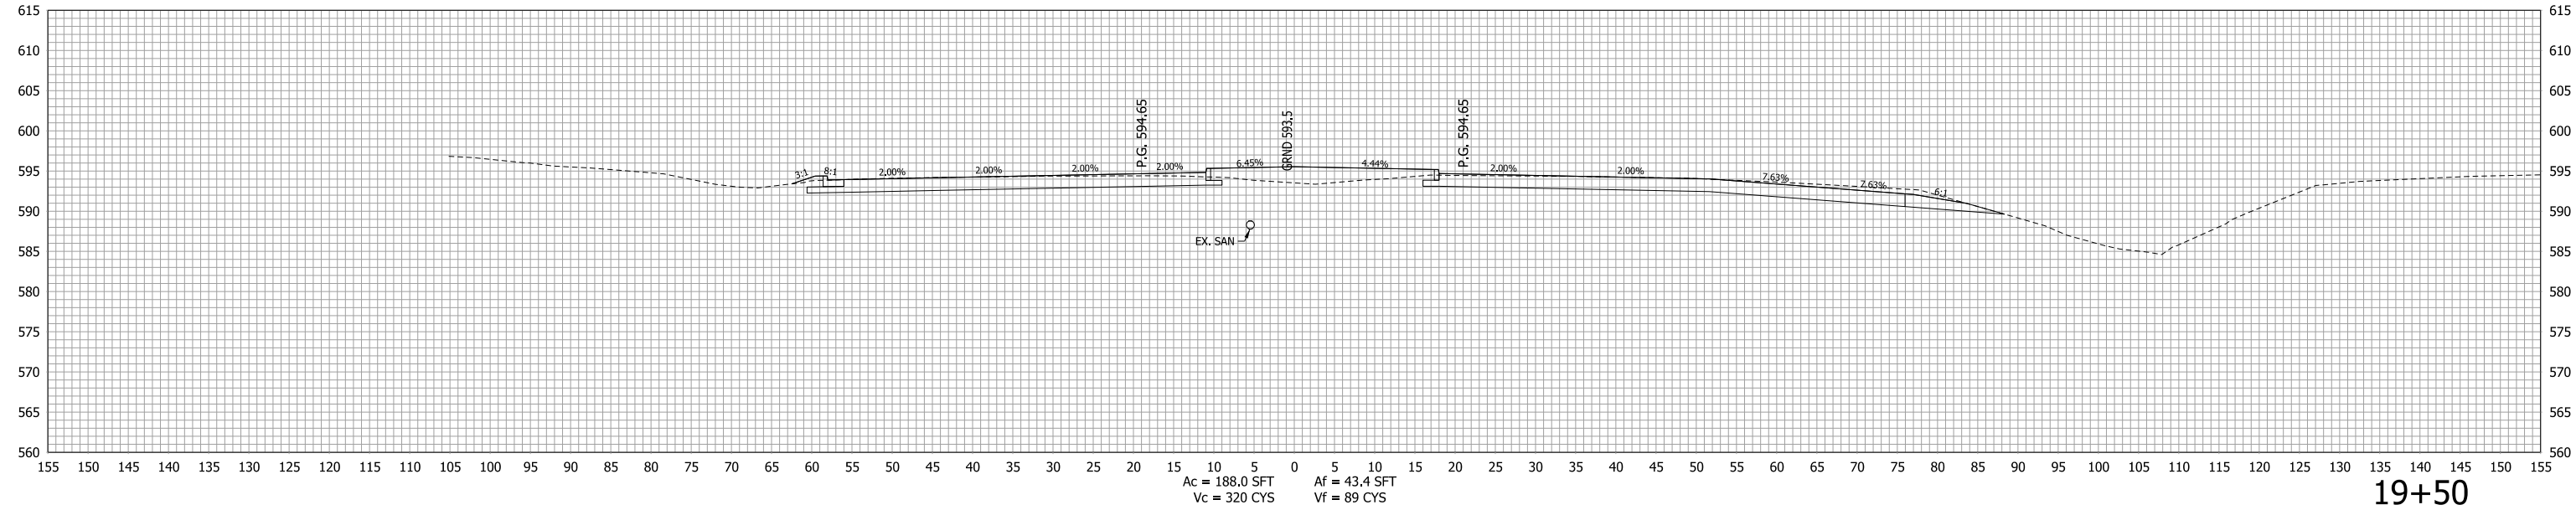


RECOMMENDED FOR APPROVAL _____	DESIGN ENGINEER _____	DATE _____
DESIGNED: LDW	DRAWN: JWM	
CHECKED: MAE	CHECKED: LDW	

**INDIANA  
DEPARTMENT OF TRANSPORTATION**

**CROSS SECTION  
LINE "S-50-IC-7-Q"**

HORIZONTAL SCALE 1"=10'	BRIDGE FILE
VERTICAL SCALE 1"=10'	DESIGNATION 1400090
SURVEY BOOK	SHEETS
CONTRACT R-37820	296 of 346 PROJECT 1400090

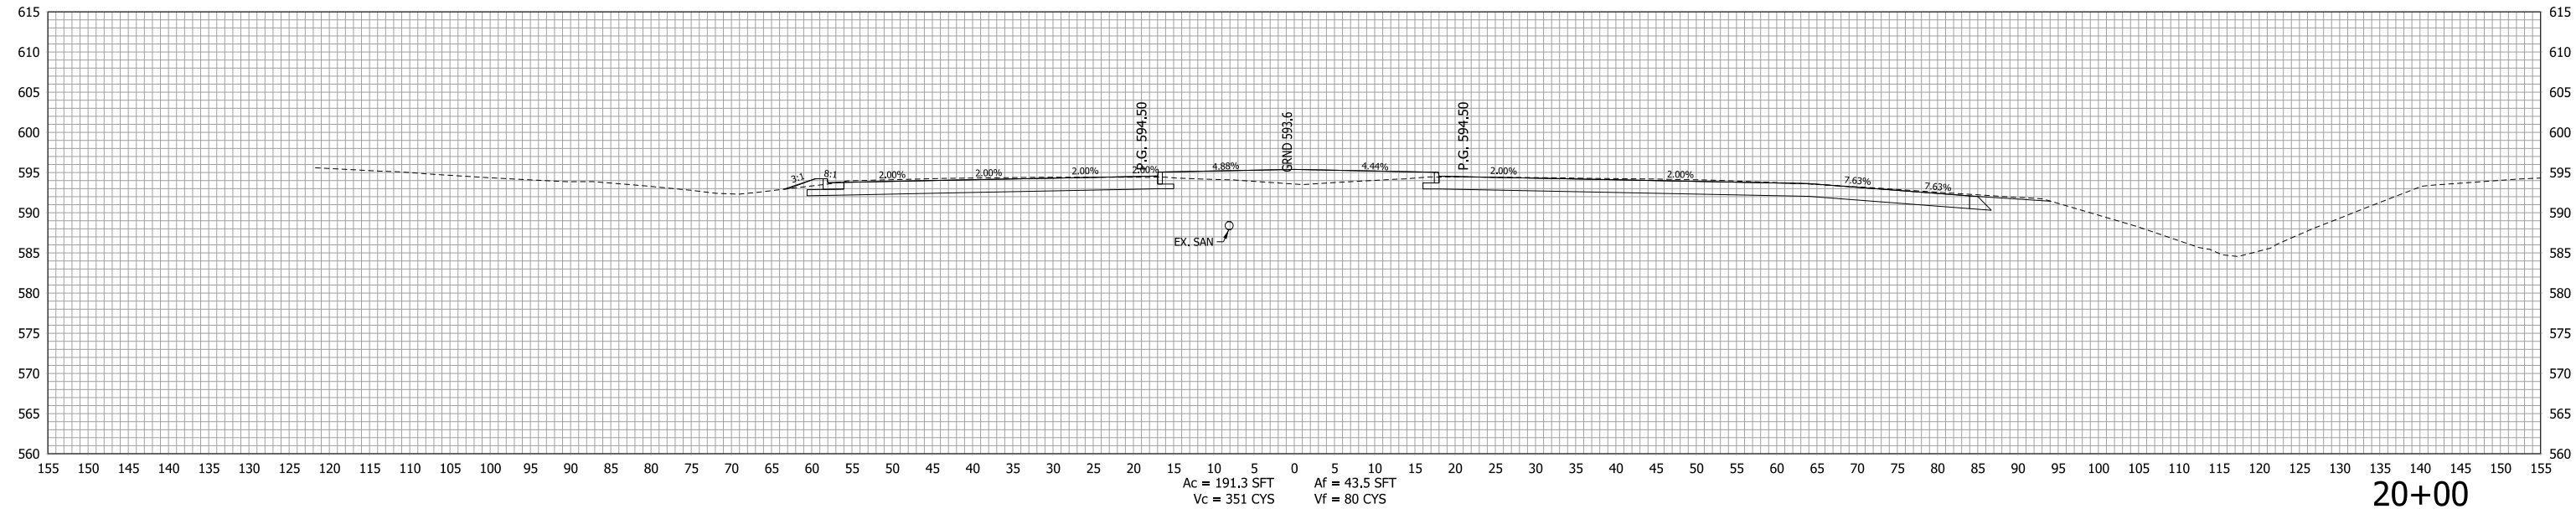
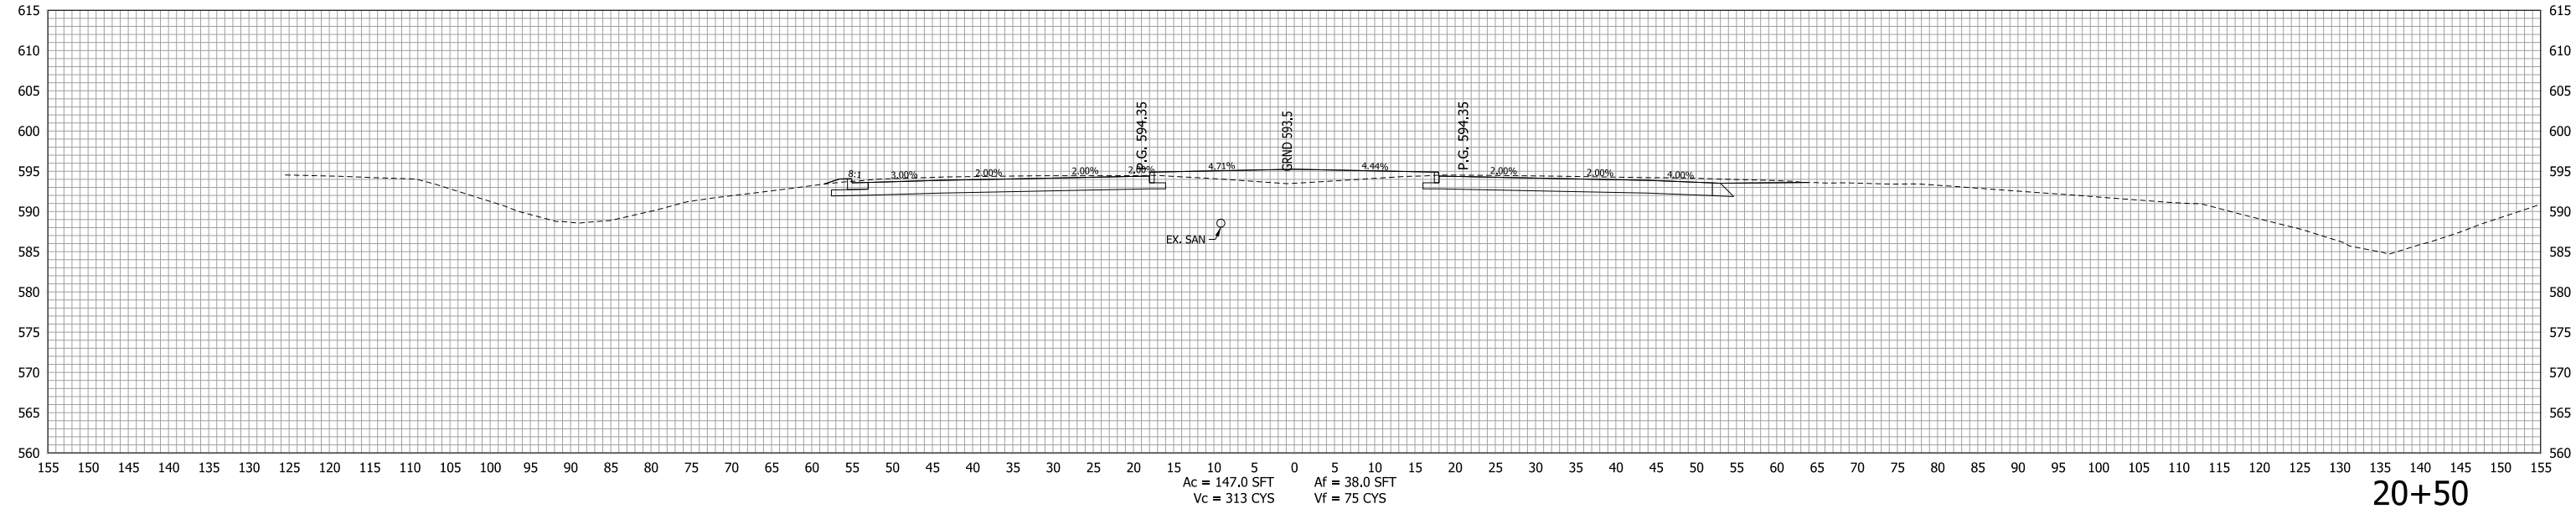


RECOMMENDED FOR APPROVAL _____	DESIGN ENGINEER _____	DATE _____
DESIGNED: LDW	DRAWN: JWM	
CHECKED: MAE	CHECKED: LDW	

INDIANA  
DEPARTMENT OF TRANSPORTATION

**CROSS SECTION  
LINE "S-50-IC-7-Q"**

HORIZONTAL SCALE 1"=10'	BRIDGE FILE
VERTICAL SCALE 1"=10'	DESIGNATION 1400090
SURVEY BOOK	SHEETS
CONTRACT R-37820	297 of 346 PROJECT 1400090

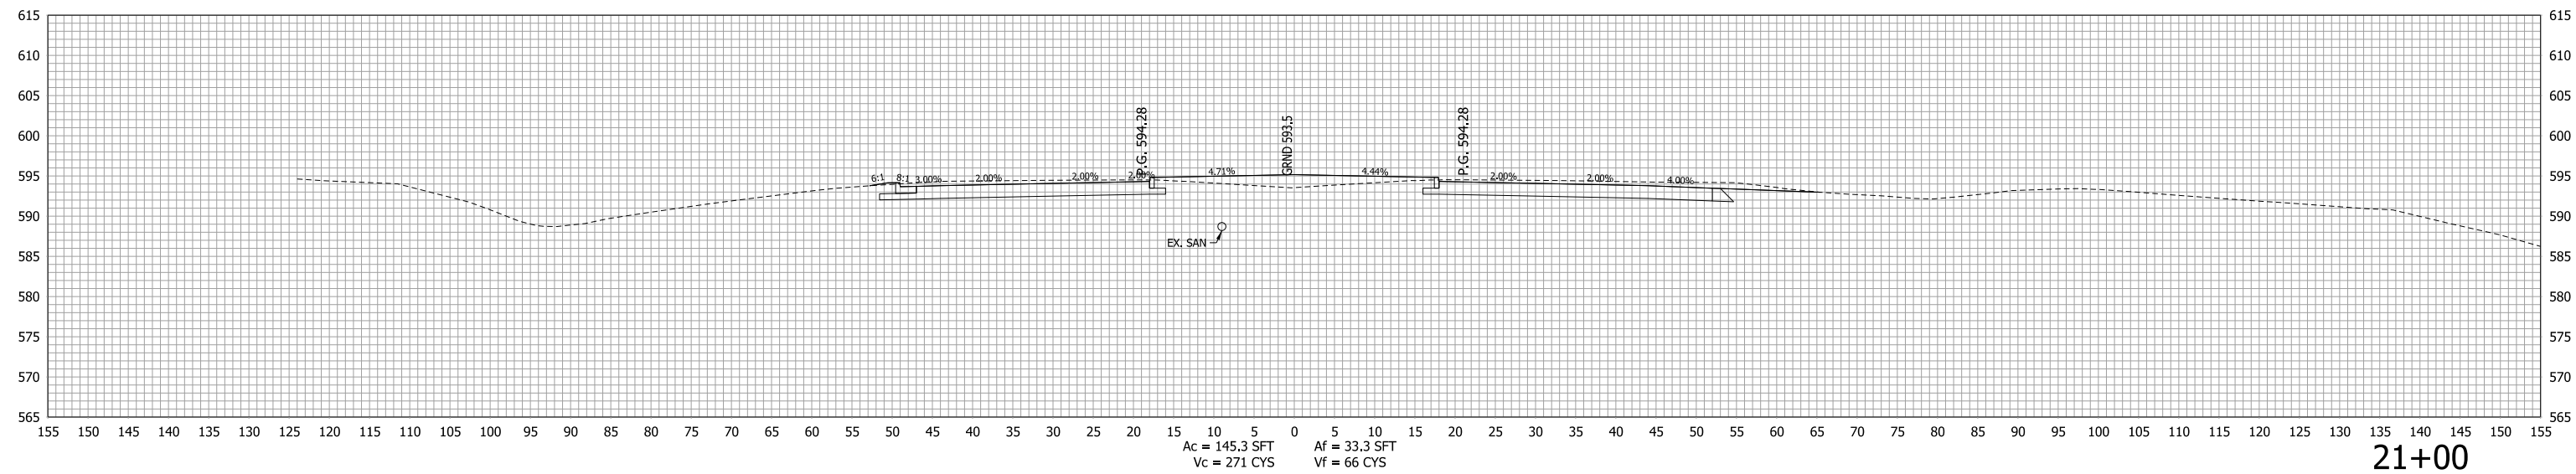
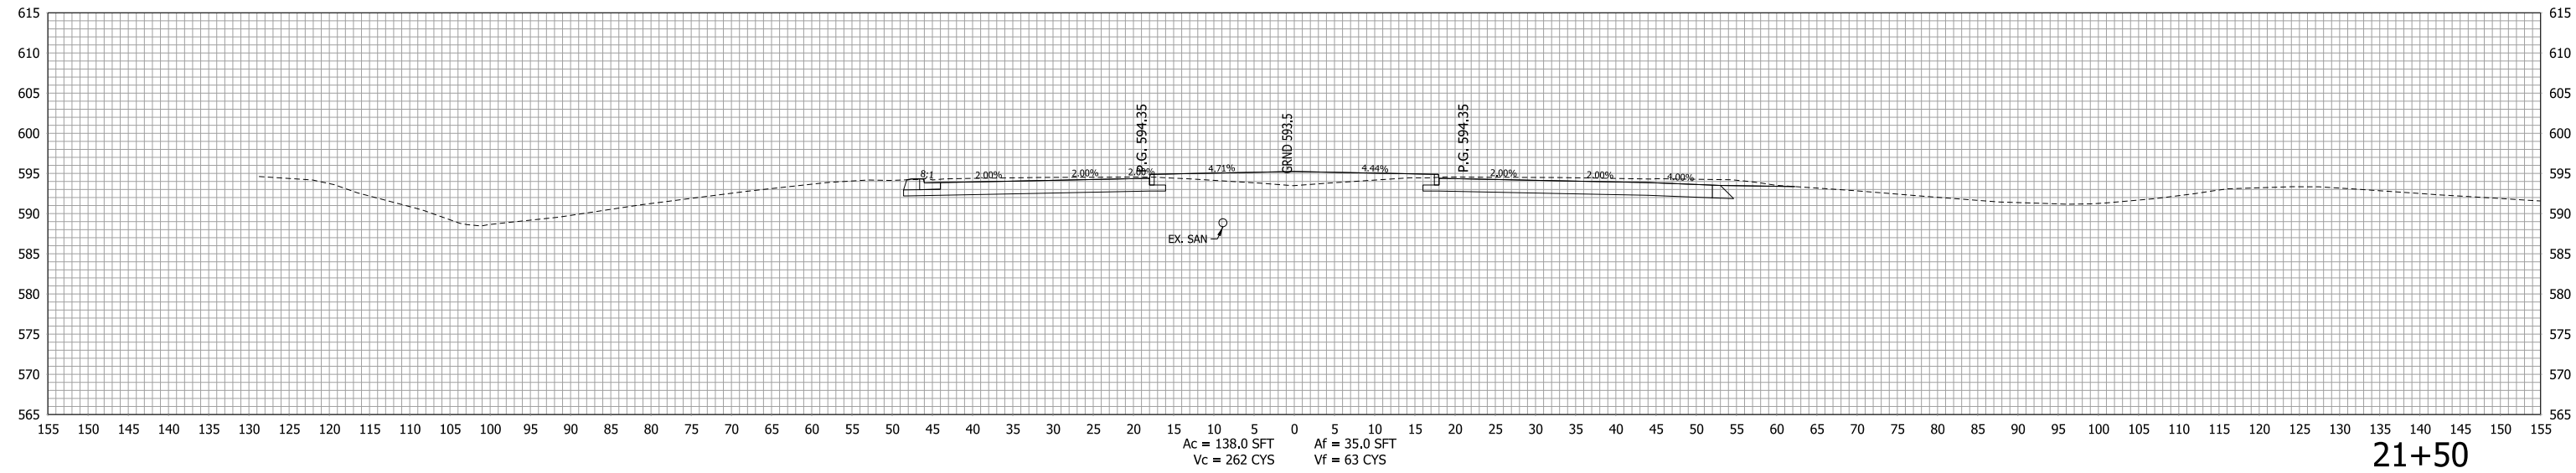


RECOMMENDED FOR APPROVAL _____	DESIGN ENGINEER _____	DATE _____
DESIGNED: LDW	DRAWN: JWM	
CHECKED: MAE	CHECKED: LDW	

INDIANA  
DEPARTMENT OF TRANSPORTATION

**CROSS SECTION  
LINE "S-50-IC-7-Q"**

HORIZONTAL SCALE 1"=10'	BRIDGE FILE
VERTICAL SCALE 1"=10'	DESIGNATION 1400090
SURVEY BOOK	SHEETS
	298 of 346
CONTRACT R-37820	PROJECT 1400090

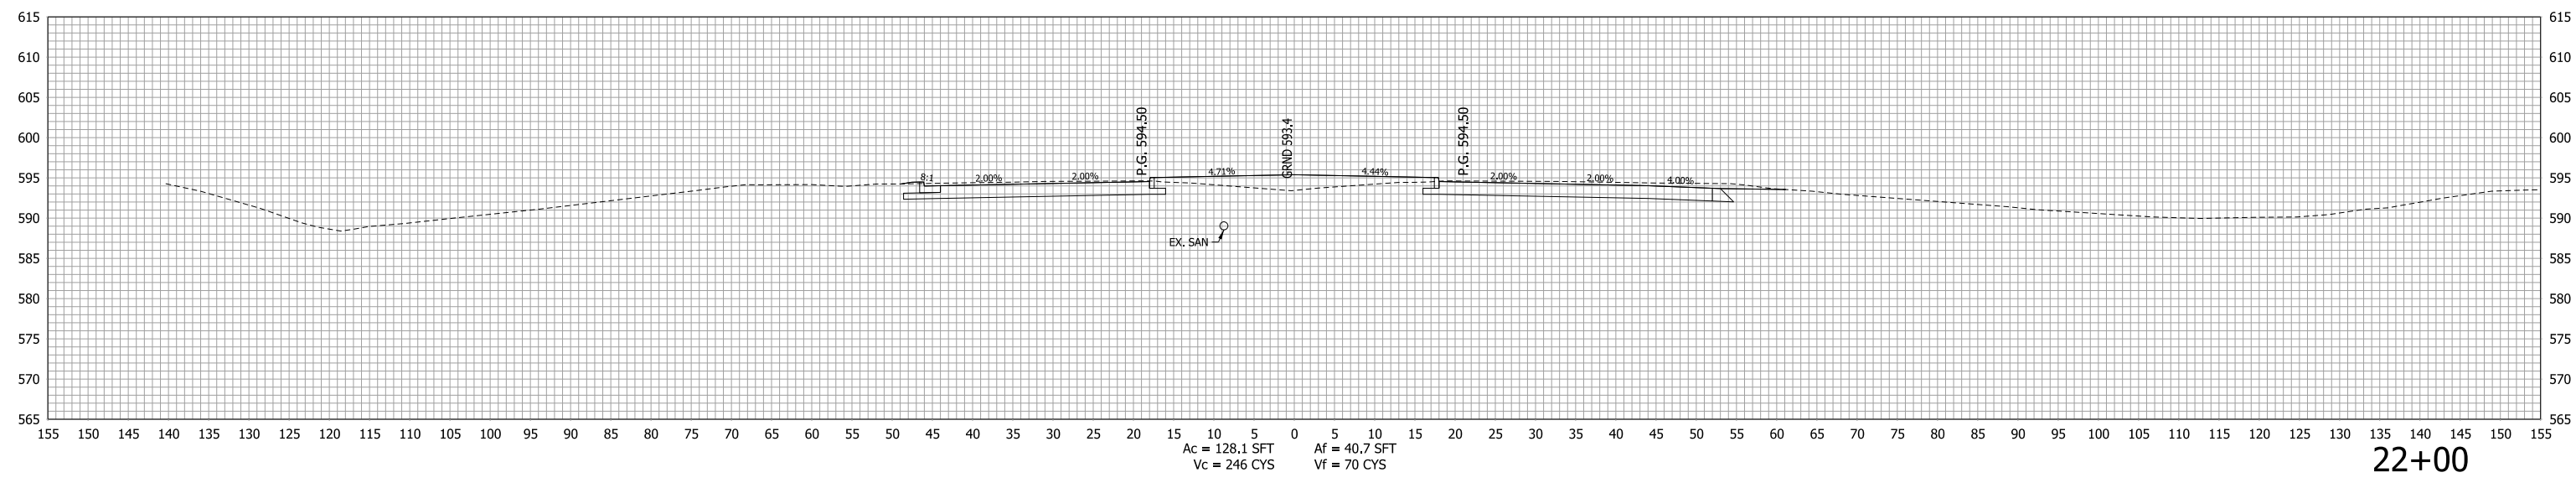
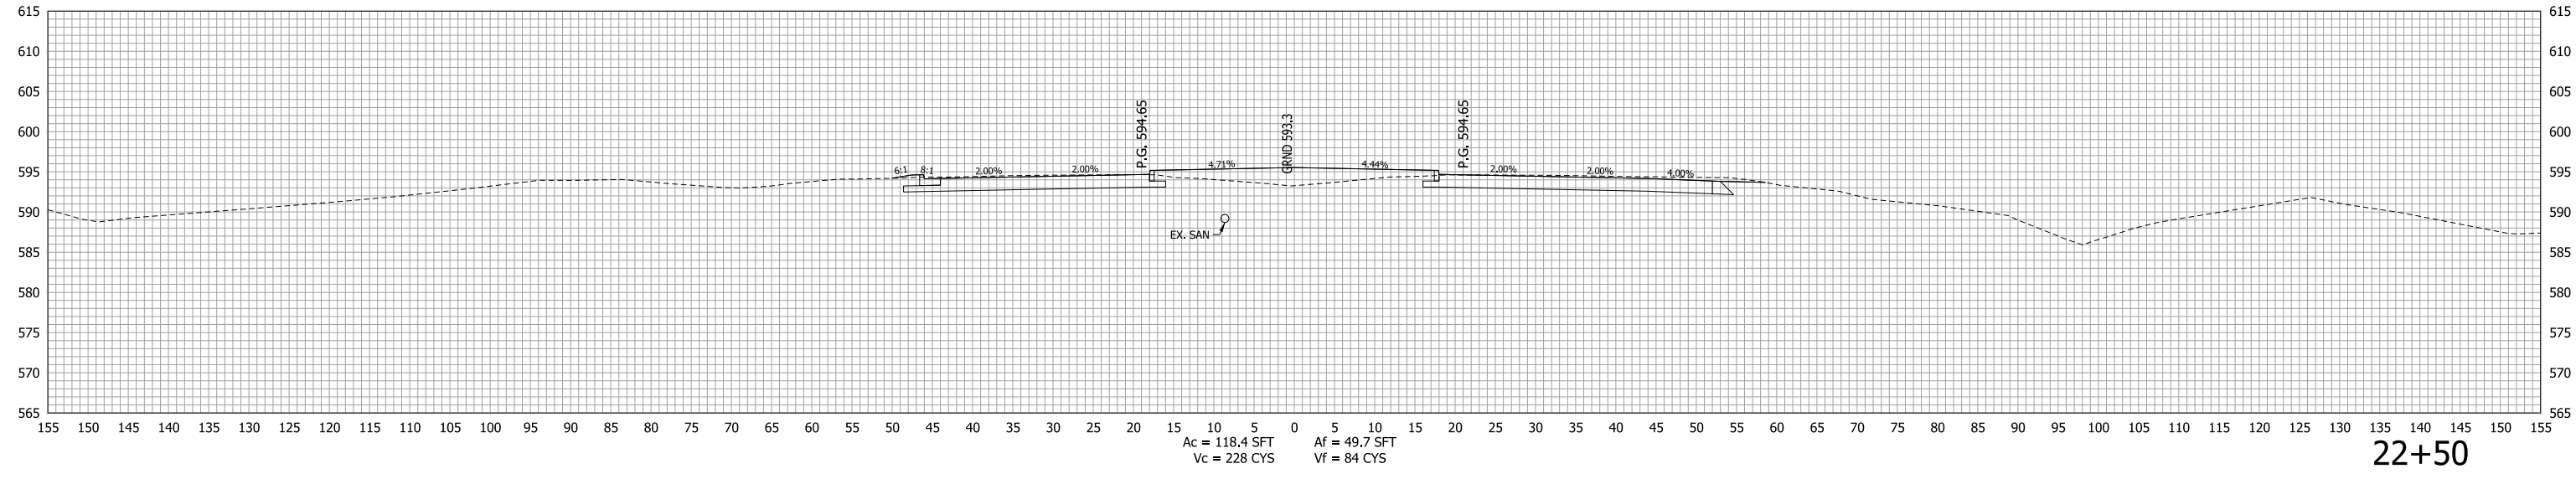


RECOMMENDED FOR APPROVAL _____	DESIGN ENGINEER _____	DATE _____
DESIGNED: LDW	DRAWN: JWM	
CHECKED: MAE	CHECKED: LDW	

INDIANA  
DEPARTMENT OF TRANSPORTATION

**CROSS SECTION  
LINE "S-50-IC-7-Q"**

HORIZONTAL SCALE 1"=10'	BRIDGE FILE
VERTICAL SCALE 1"=10'	DESIGNATION 1400090
SURVEY BOOK	SHEETS
	299 of 346
CONTRACT R-37820	PROJECT 1400090

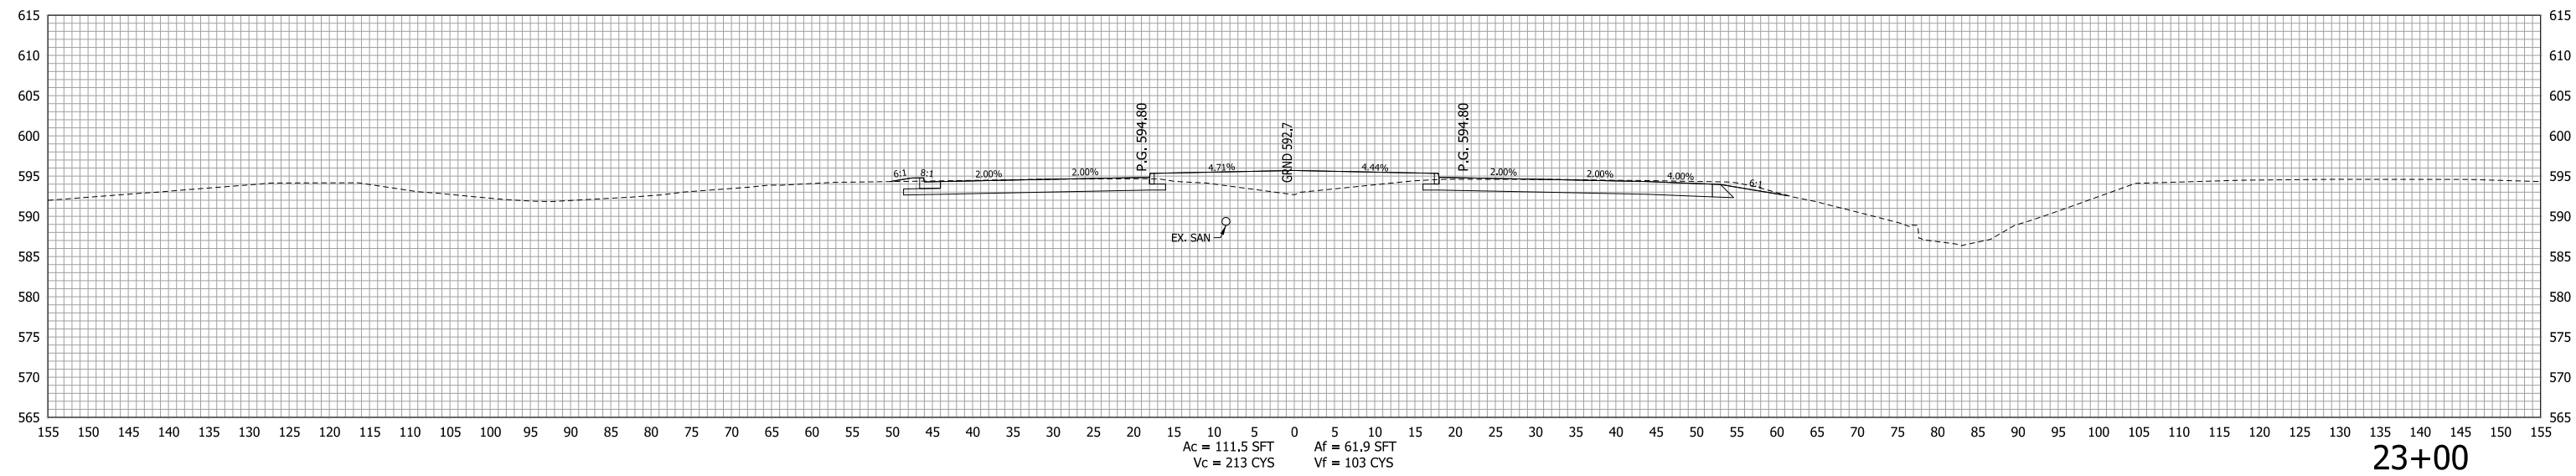
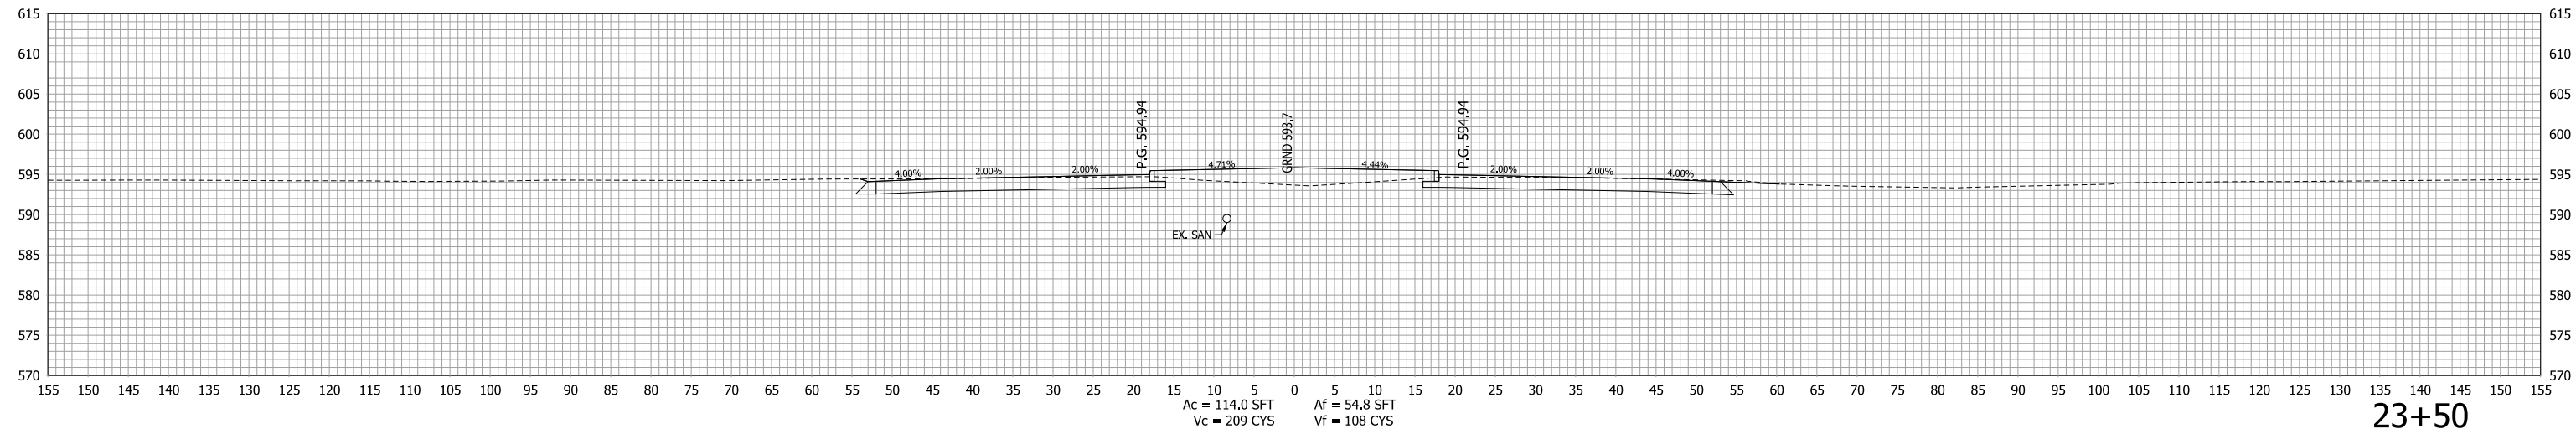


RECOMMENDED FOR APPROVAL _____	DESIGN ENGINEER _____	DATE _____
DESIGNED: LDW	DRAWN: JWM	
CHECKED: MAE	CHECKED: LDW	

INDIANA  
DEPARTMENT OF TRANSPORTATION



**CROSS SECTION  
LINE "S-50-IC-7-Q"**

HORIZONTAL SCALE 1"=10'	BRIDGE FILE
VERTICAL SCALE 1"=10'	DESIGNATION 1400090
SURVEY BOOK	SHEETS
CONTRACT R-37820	300 of 346
	PROJECT 1400090

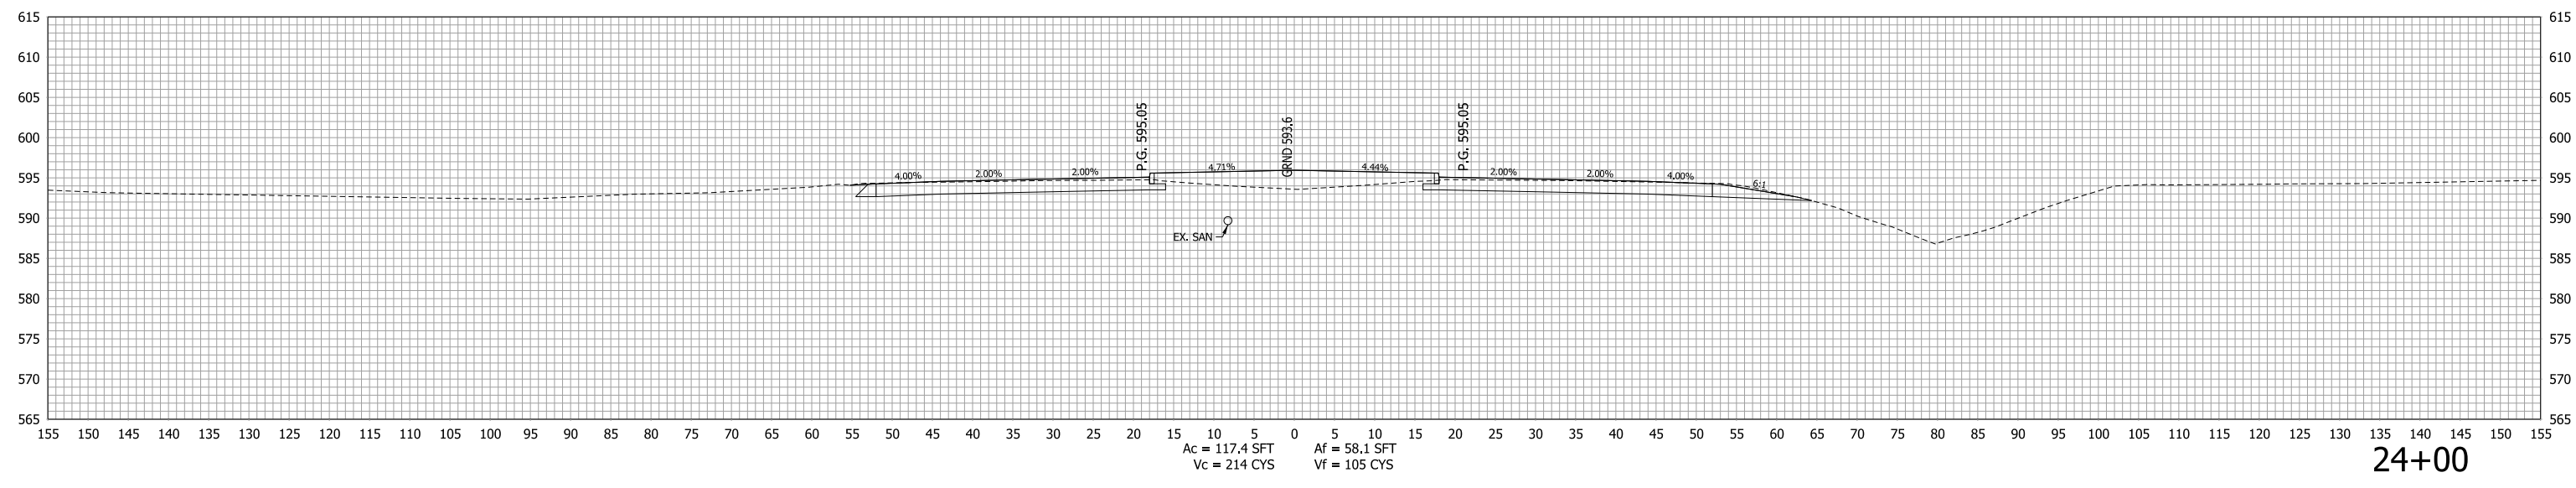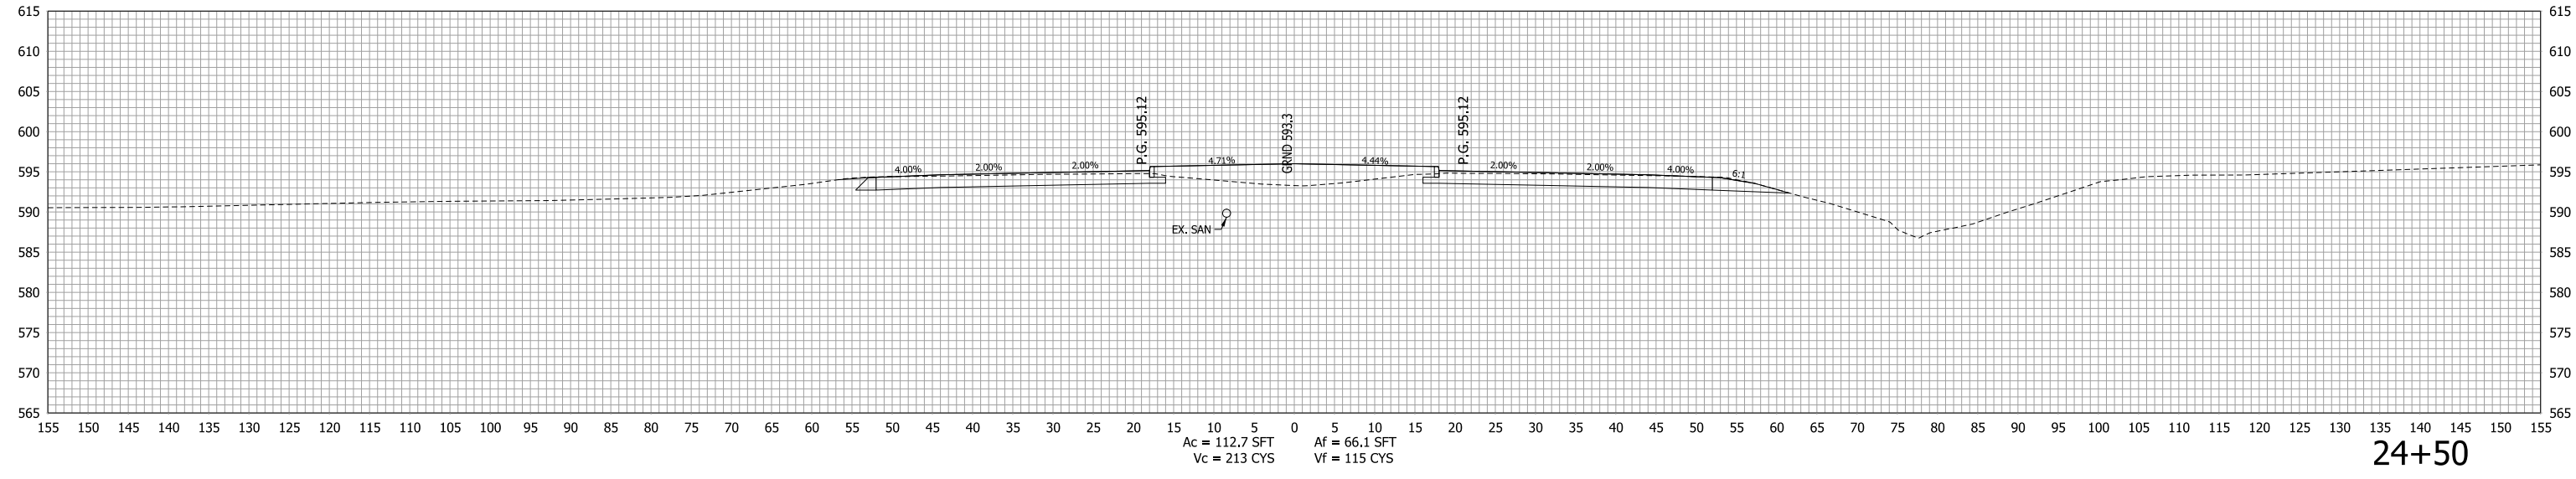

	RECOMMENDED FOR APPROVAL _____ DESIGN ENGINEER      DATE	INDIANA DEPARTMENT OF TRANSPORTATION	HORIZONTAL SCALE 1"=10'	BRIDGE FILE .
			VERTICAL SCALE 1"=10'	DESIGNATION 1400090
	DESIGNED: _____ LDW _____ CHECKED: _____ MAE _____	DRAWN: _____ JWM _____ CHECKED: _____ LDW _____	SURVEY BOOK .	
<b>CROSS SECTION                  LINE "S-50-IC-7-Q"</b>			SHEETS 301 of 346	
			CONTRACT R-37820	PROJECT 1400090



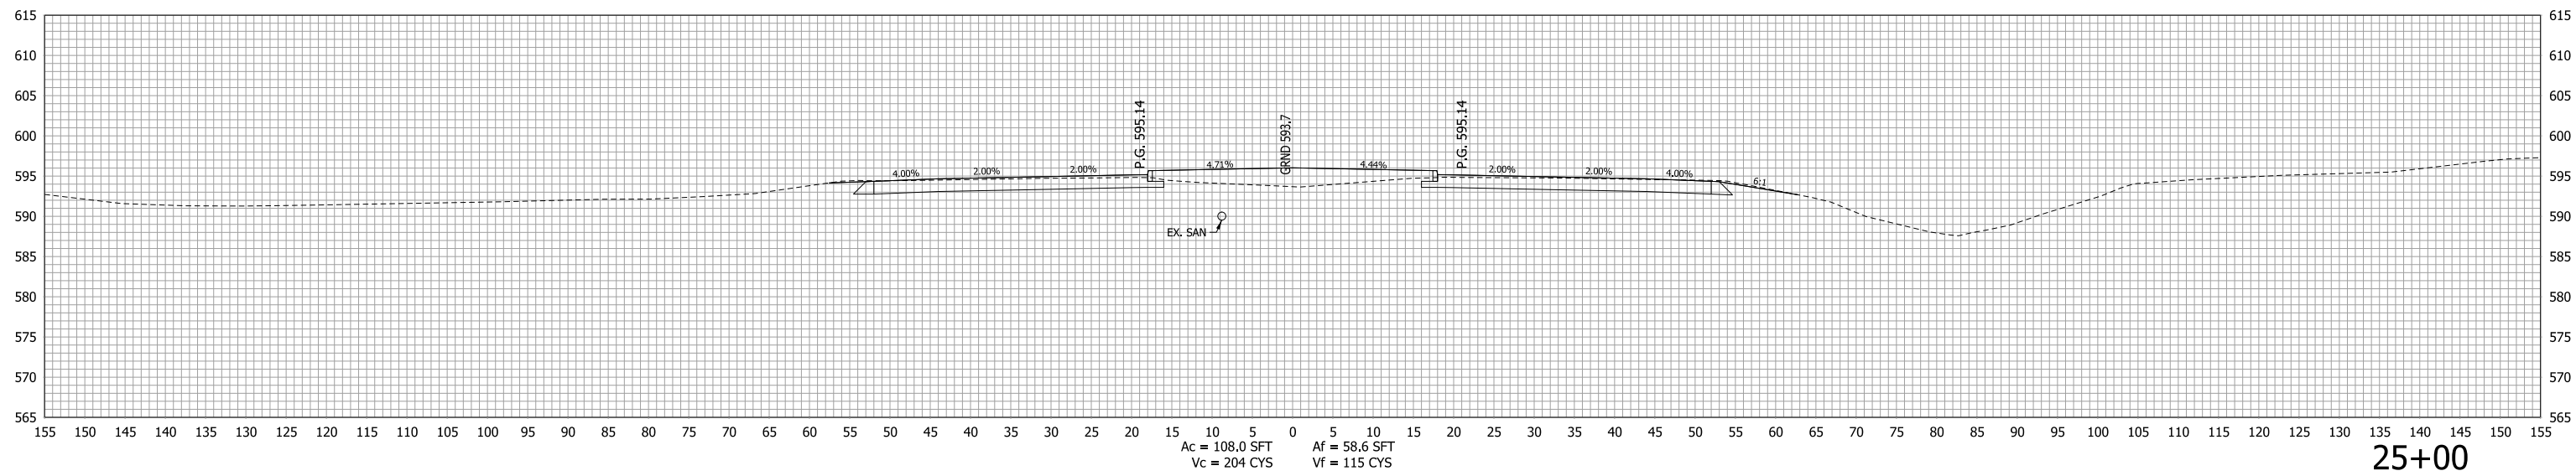
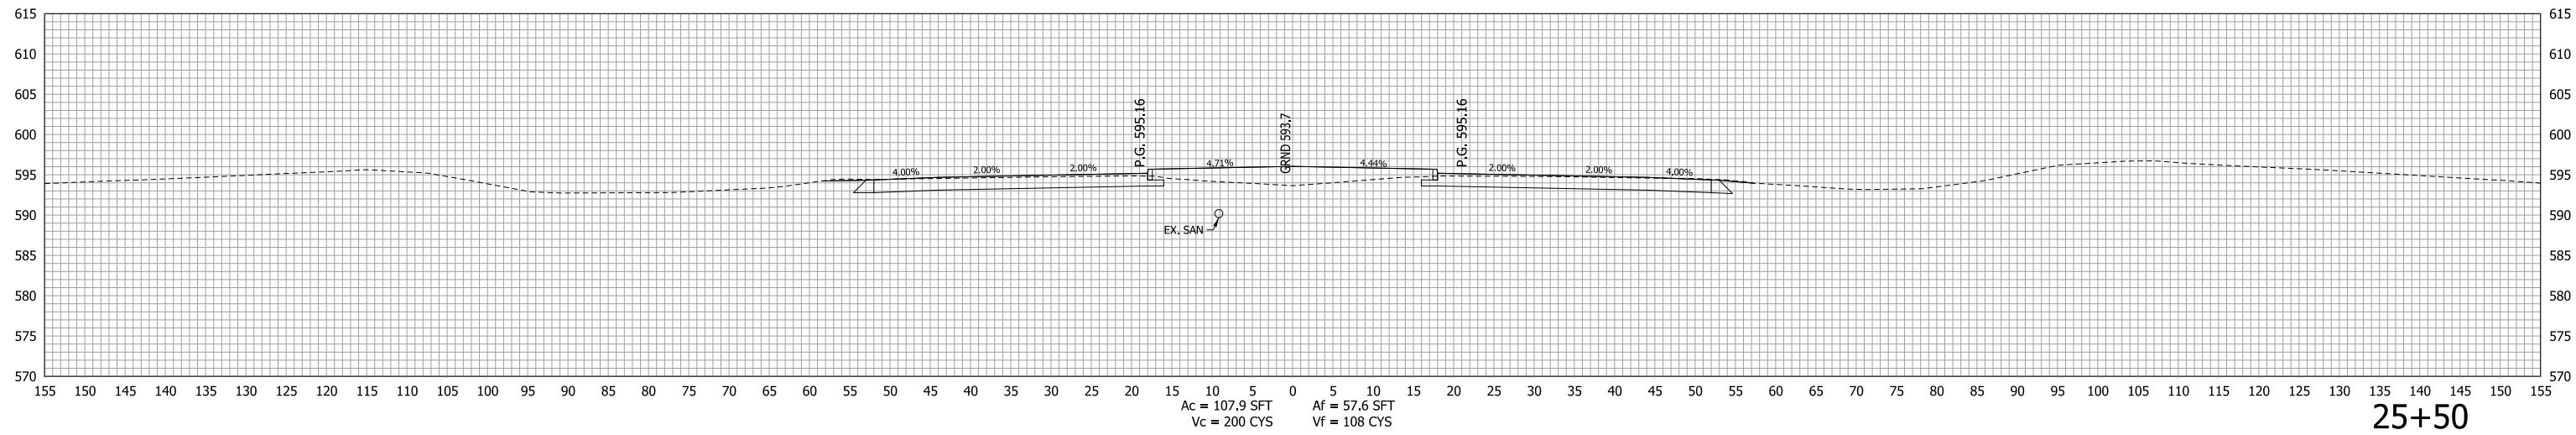


RECOMMENDED FOR APPROVAL _____	DESIGN ENGINEER _____	DATE _____
DESIGNED: LDW	DRAWN: JWM	
CHECKED: MAE	CHECKED: LDW	

INDIANA  
DEPARTMENT OF TRANSPORTATION

**CROSS SECTION  
LINE "S-50-IC-7-Q"**

HORIZONTAL SCALE 1"=10'	BRIDGE FILE
VERTICAL SCALE 1"=10'	DESIGNATION 1400090
SURVEY BOOK	SHEETS 302 of 346
CONTRACT R-37820	PROJECT 1400090

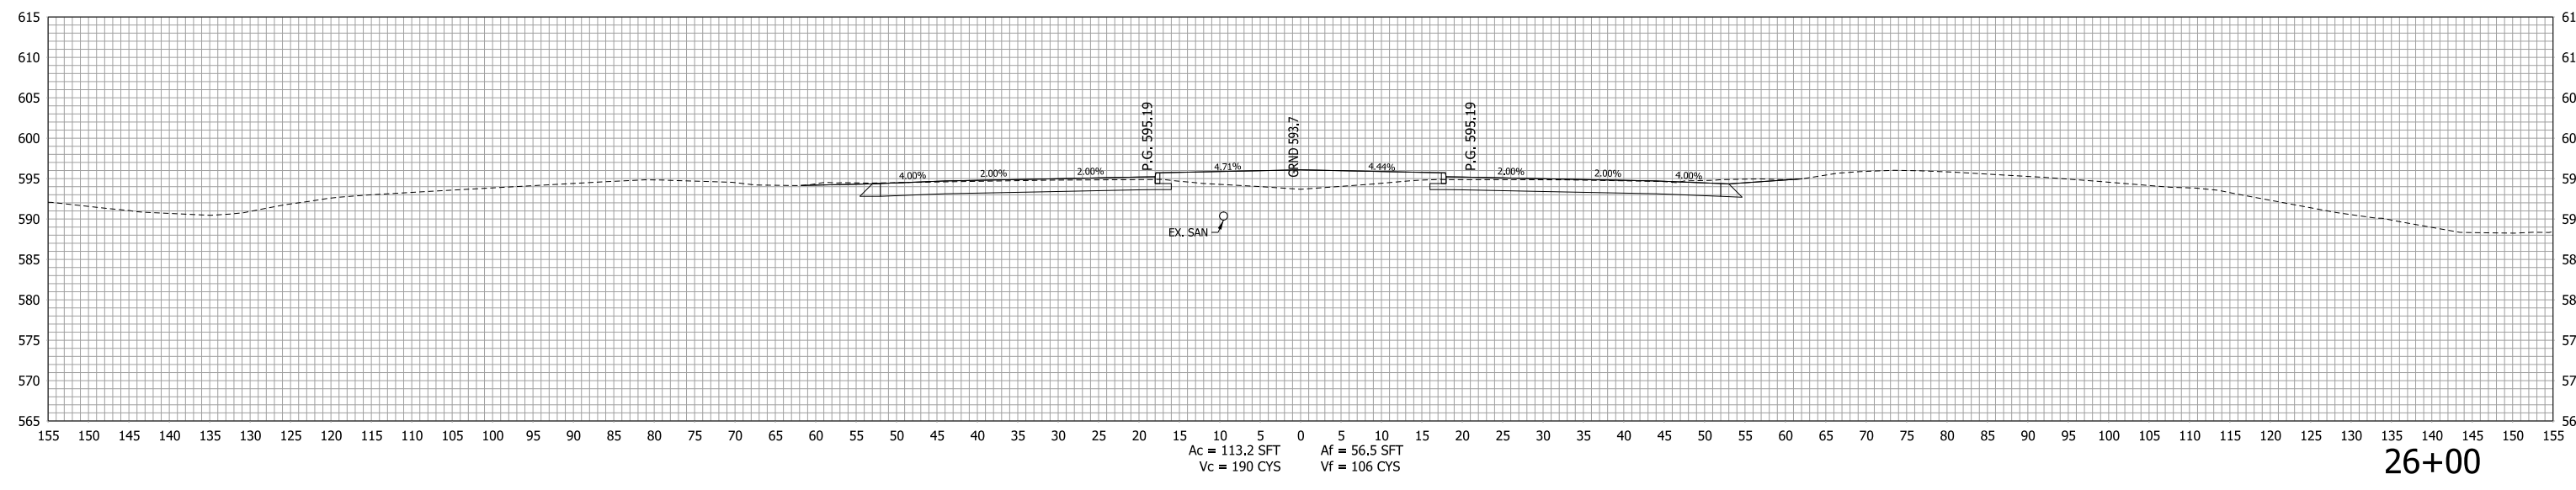
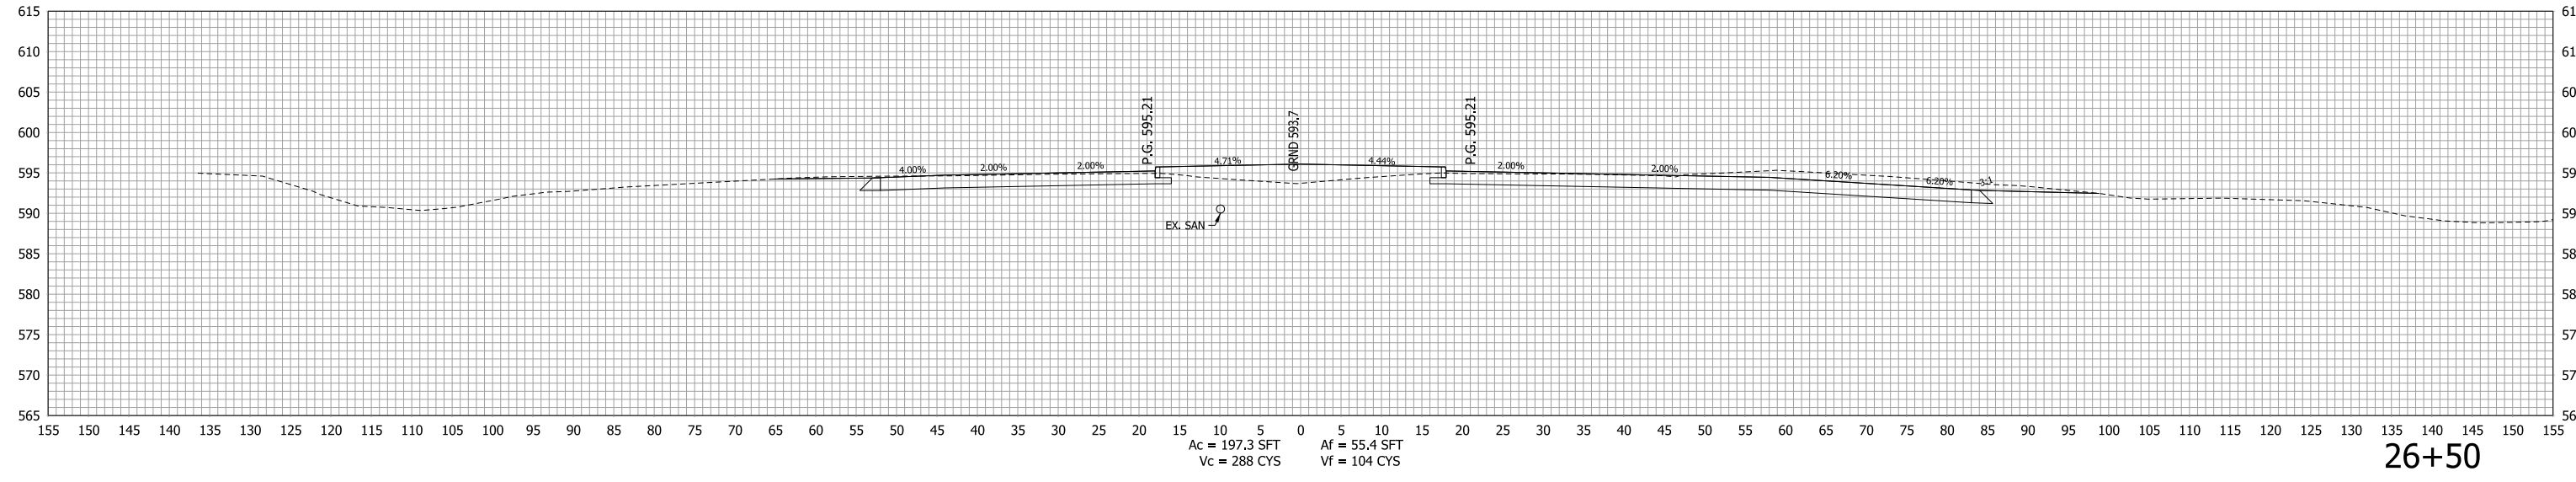


RECOMMENDED FOR APPROVAL _____	DESIGN ENGINEER _____	DATE _____
DESIGNED: LDW	DRAWN: JWM	
CHECKED: MAE	CHECKED: LDW	

INDIANA  
DEPARTMENT OF TRANSPORTATION

**CROSS SECTION  
LINE "S-50-IC-7-Q"**

HORIZONTAL SCALE 1"=10'	BRIDGE FILE
VERTICAL SCALE 1"=10'	DESIGNATION 1400090
SURVEY BOOK	SHEETS
CONTRACT R-37820	303 of 346
	PROJECT 1400090

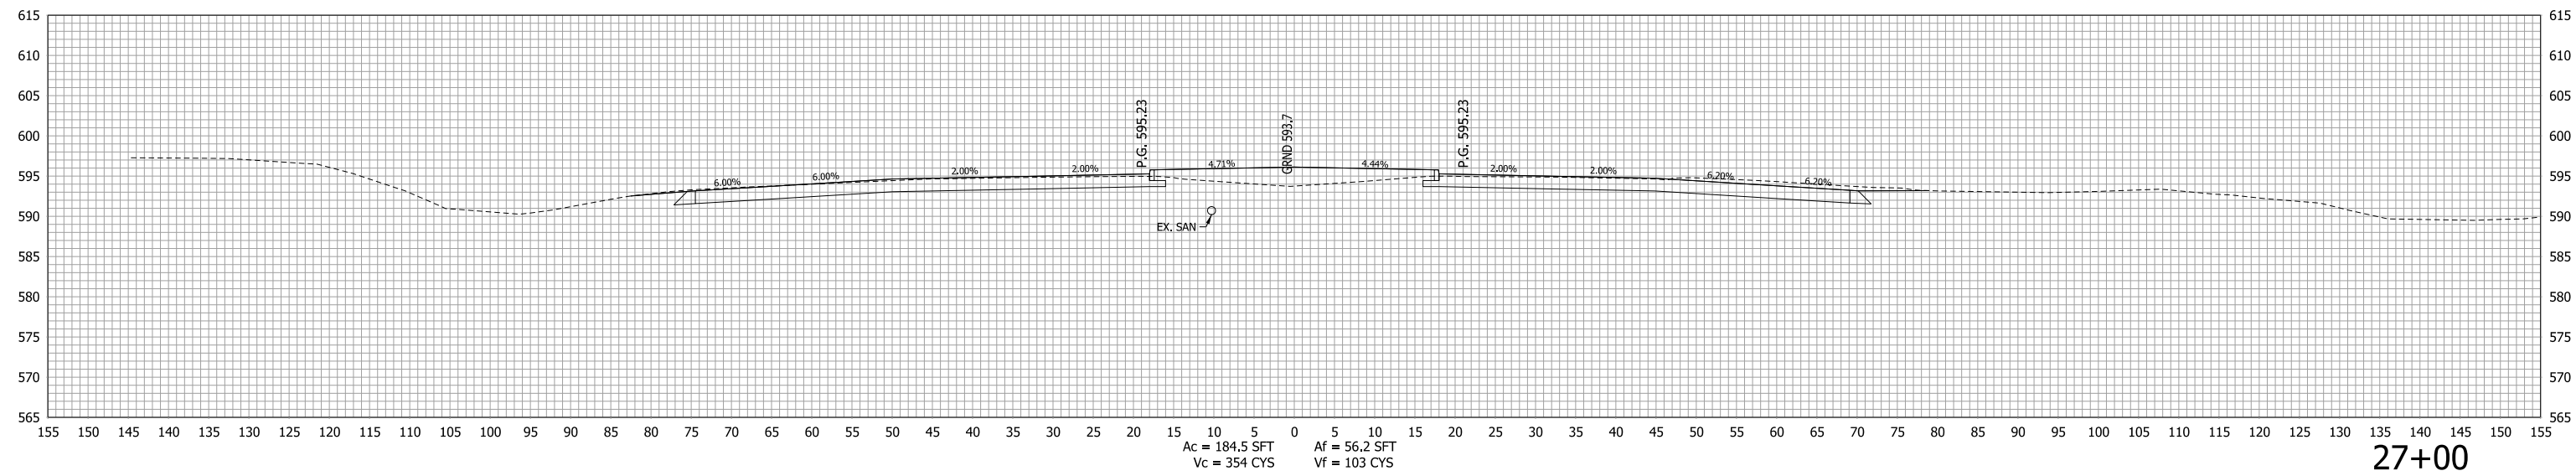
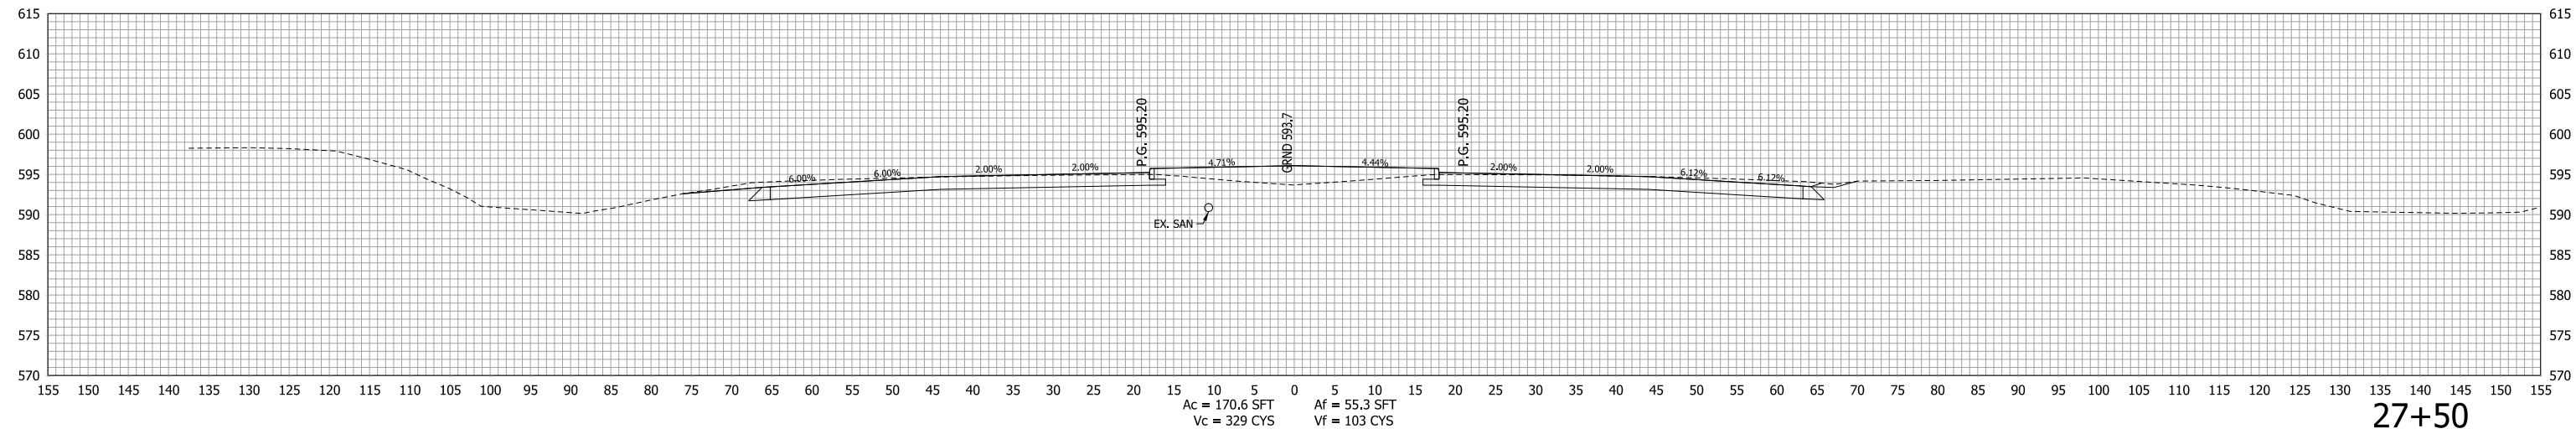


RECOMMENDED FOR APPROVAL _____	DESIGN ENGINEER _____	DATE _____
DESIGNED: <u>LDW</u>	DRAWN: <u>JWM</u>	
CHECKED: <u>MAE</u>	CHECKED: <u>LDW</u>	

INDIANA  
DEPARTMENT OF TRANSPORTATION

**CROSS SECTION  
LINE "S-50-IC-7-Q"**

HORIZONTAL SCALE 1"=10'	BRIDGE FILE
VERTICAL SCALE 1"=10'	DESIGNATION 1400090
SURVEY BOOK	SHEETS
	304 of 346
CONTRACT R-37820	PROJECT 1400090

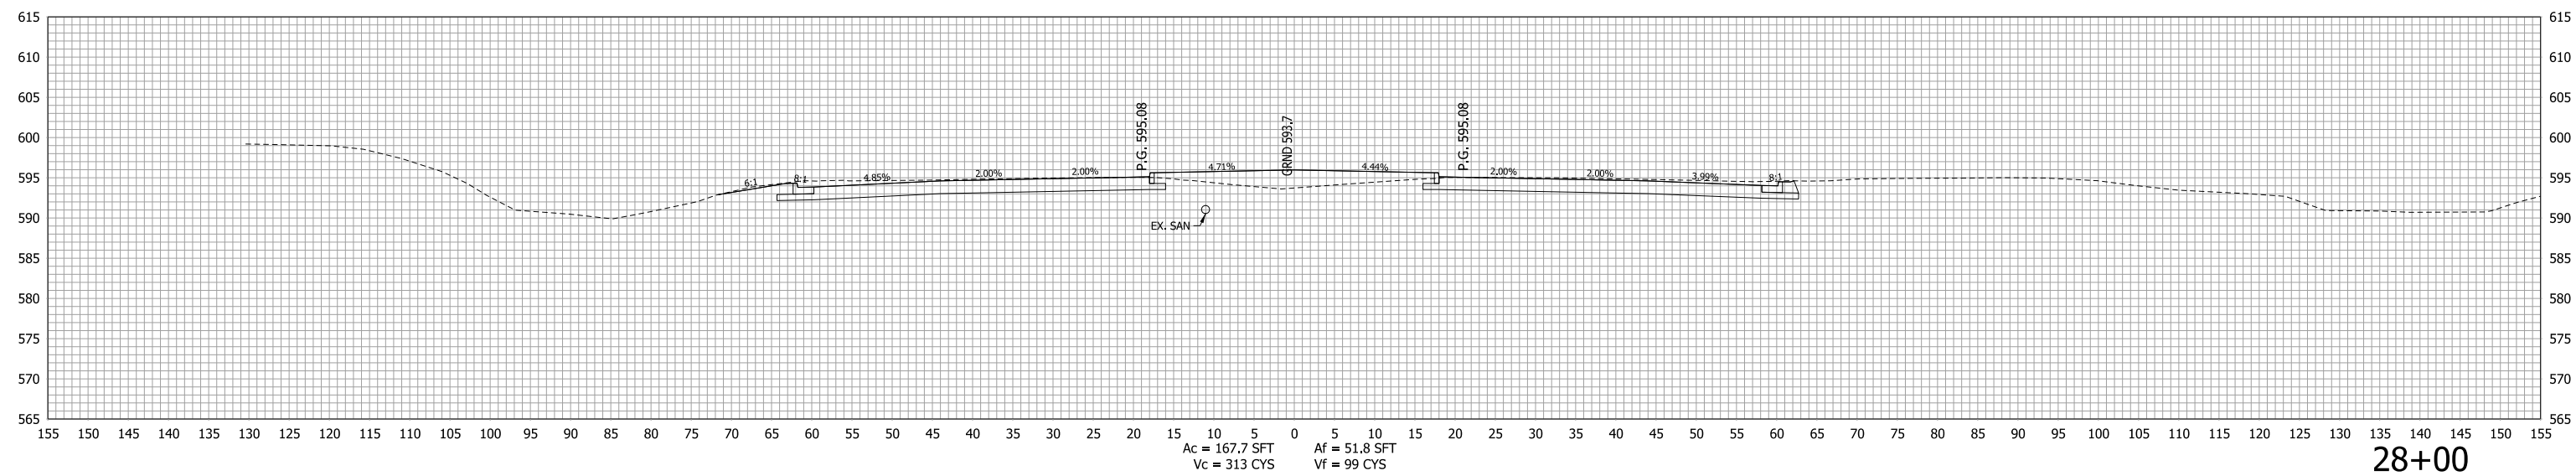
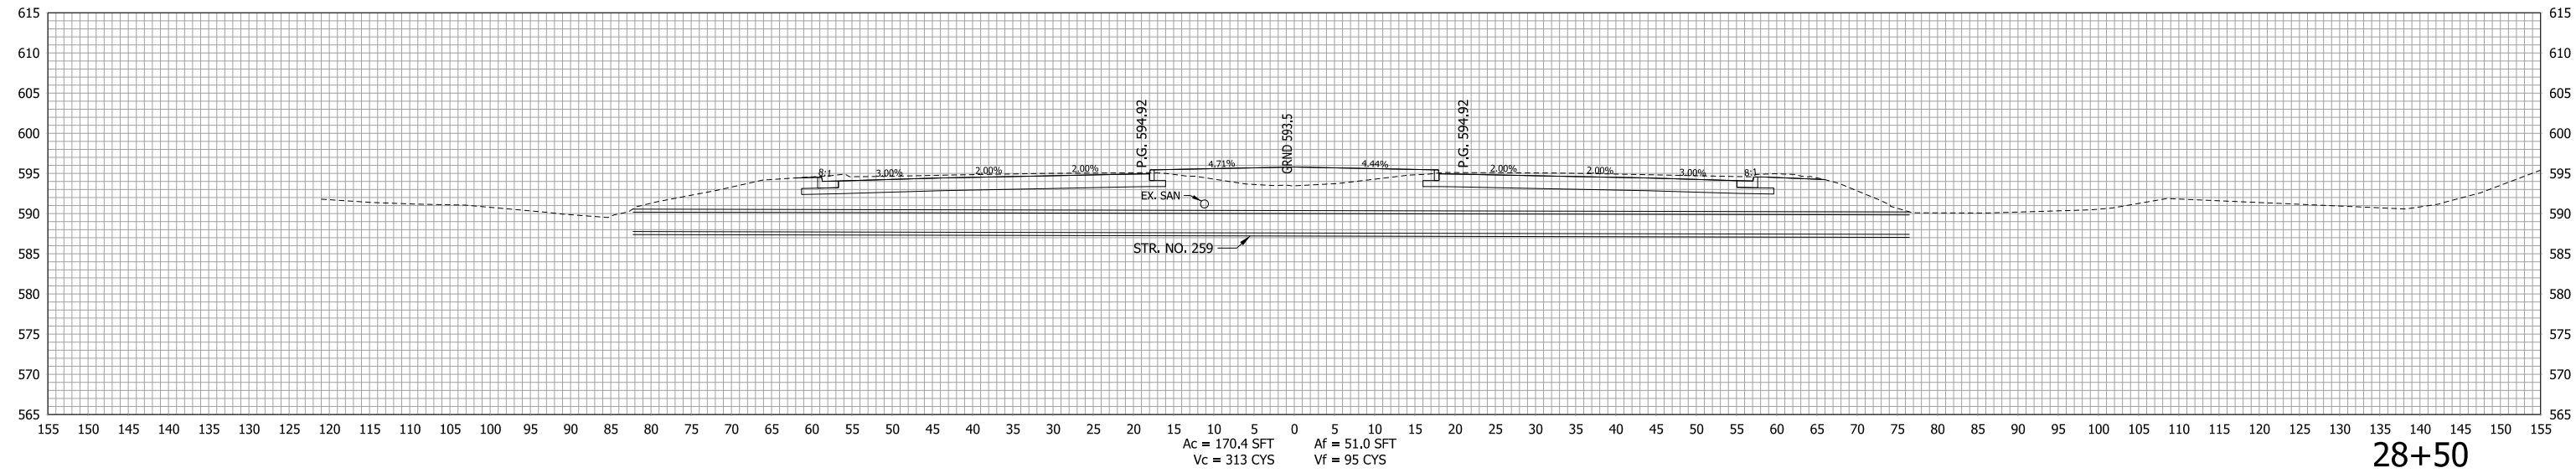


RECOMMENDED FOR APPROVAL _____	DESIGN ENGINEER _____	DATE _____
DESIGNED: _____ LDW _____	DRAWN: _____ JWM _____	
CHECKED: _____ MAE _____	CHECKED: _____ LDW _____	

INDIANA  
DEPARTMENT OF TRANSPORTATION

**CROSS SECTION  
LINE "S-50-IC-7-Q"**

HORIZONTAL SCALE 1"=10'	BRIDGE FILE
VERTICAL SCALE 1"=10'	DESIGNATION 1400090
SURVEY BOOK	SHEETS
CONTRACT R-37820	305 of 346
	PROJECT 1400090

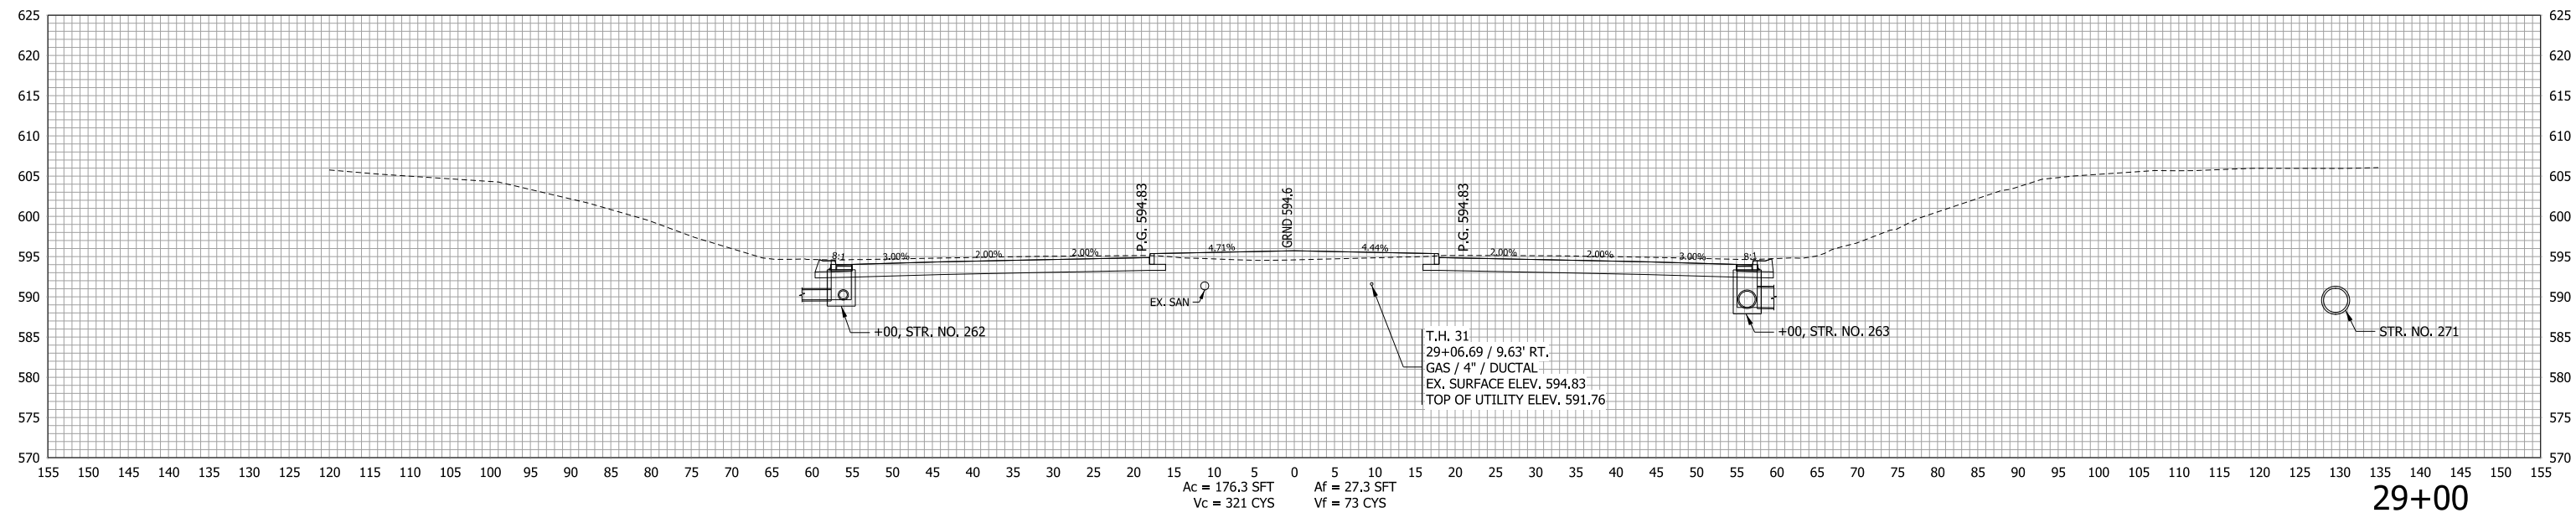
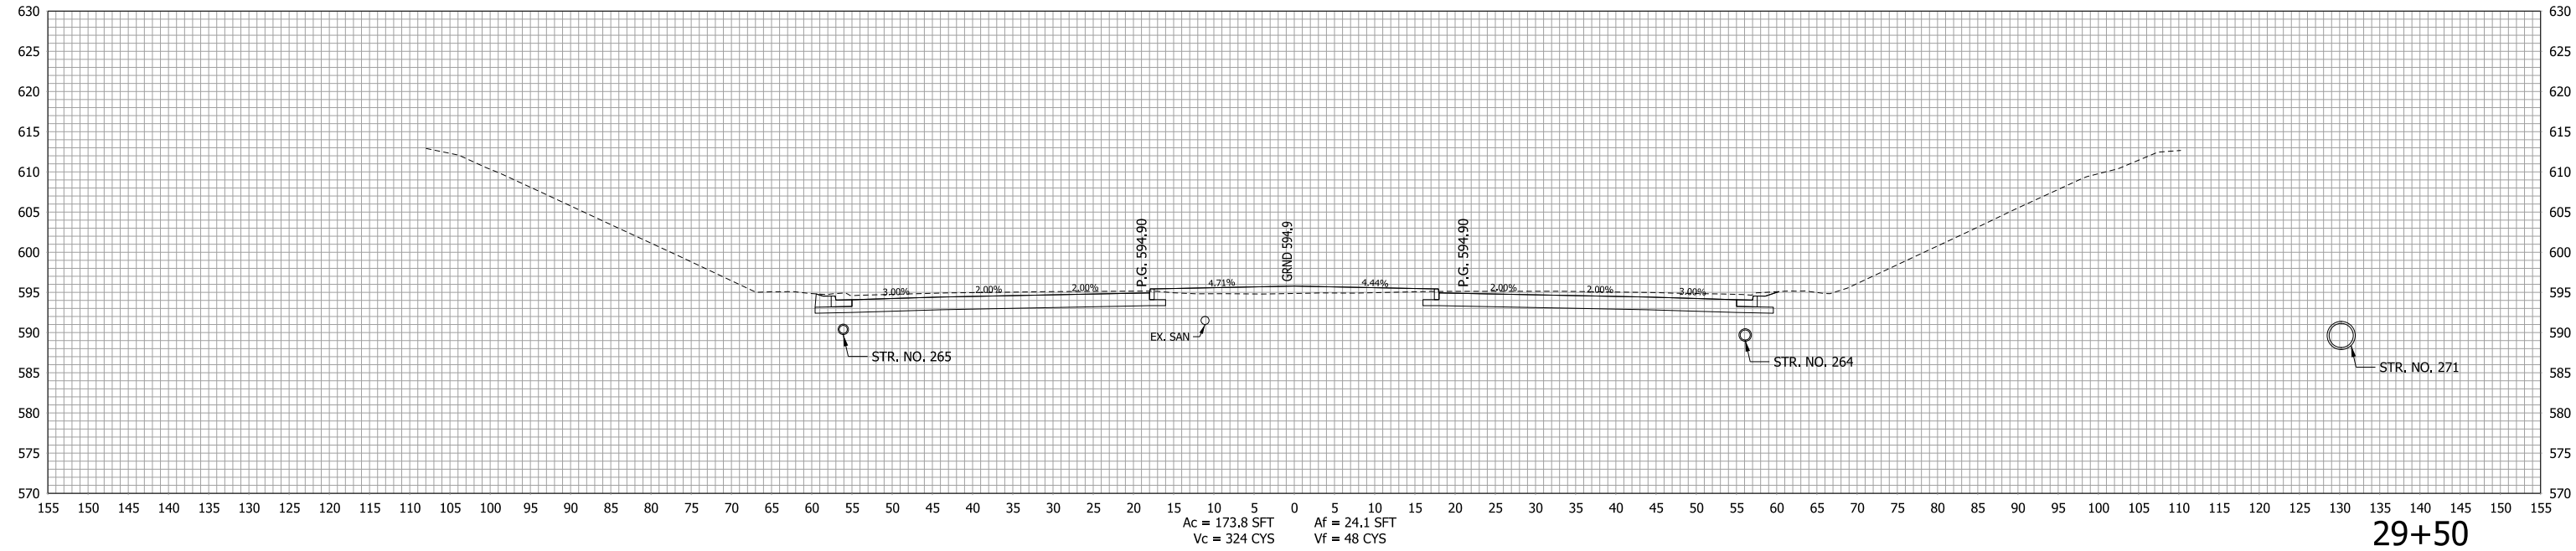


RECOMMENDED FOR APPROVAL _____	DESIGN ENGINEER _____	DATE _____
DESIGNED: LDW	DRAWN: JWM	
CHECKED: MAE	CHECKED: LDW	

INDIANA  
DEPARTMENT OF TRANSPORTATION

**CROSS SECTION  
LINE "S-50-IC-7-Q"**

HORIZONTAL SCALE 1"=10'	BRIDGE FILE
VERTICAL SCALE 1"=10'	DESIGNATION 1400090
SURVEY BOOK	SHEETS
CONTRACT R-37820	306 of 346
	PROJECT 1400090

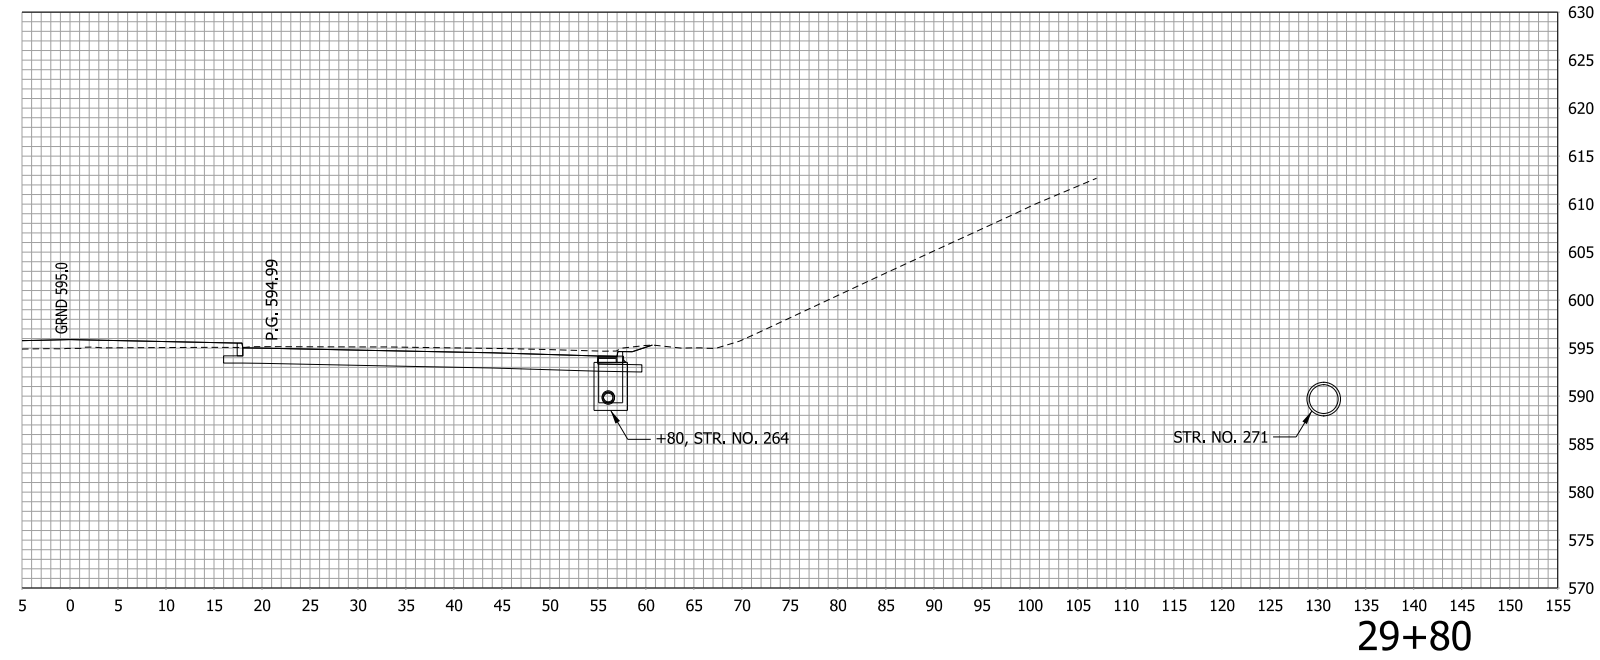
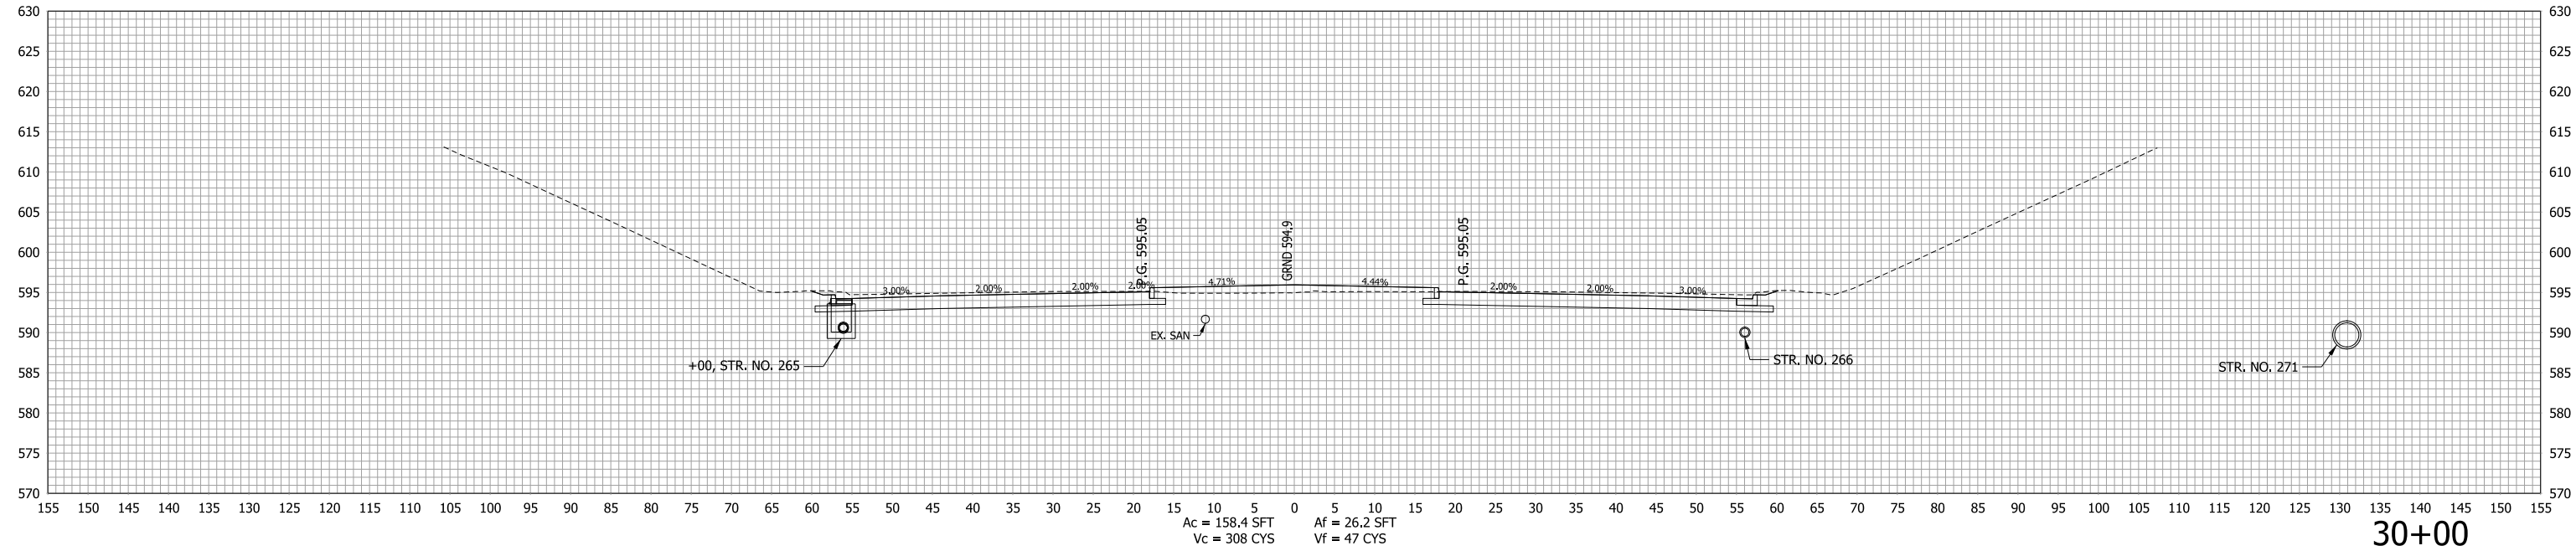


RECOMMENDED FOR APPROVAL _____	DESIGN ENGINEER _____	DATE _____
DESIGNED: LDW	DRAWN: JWM	
CHECKED: MAE	CHECKED: LDW	

INDIANA  
DEPARTMENT OF TRANSPORTATION

CROSS SECTION  
LINE "S-50-IC-7-Q"

HORIZONTAL SCALE 1"=10'	BRIDGE FILE
VERTICAL SCALE 1"=10'	DESIGNATION 1400090
SURVEY BOOK	SHEETS
CONTRACT R-37820	307 of 346
	PROJECT 1400090

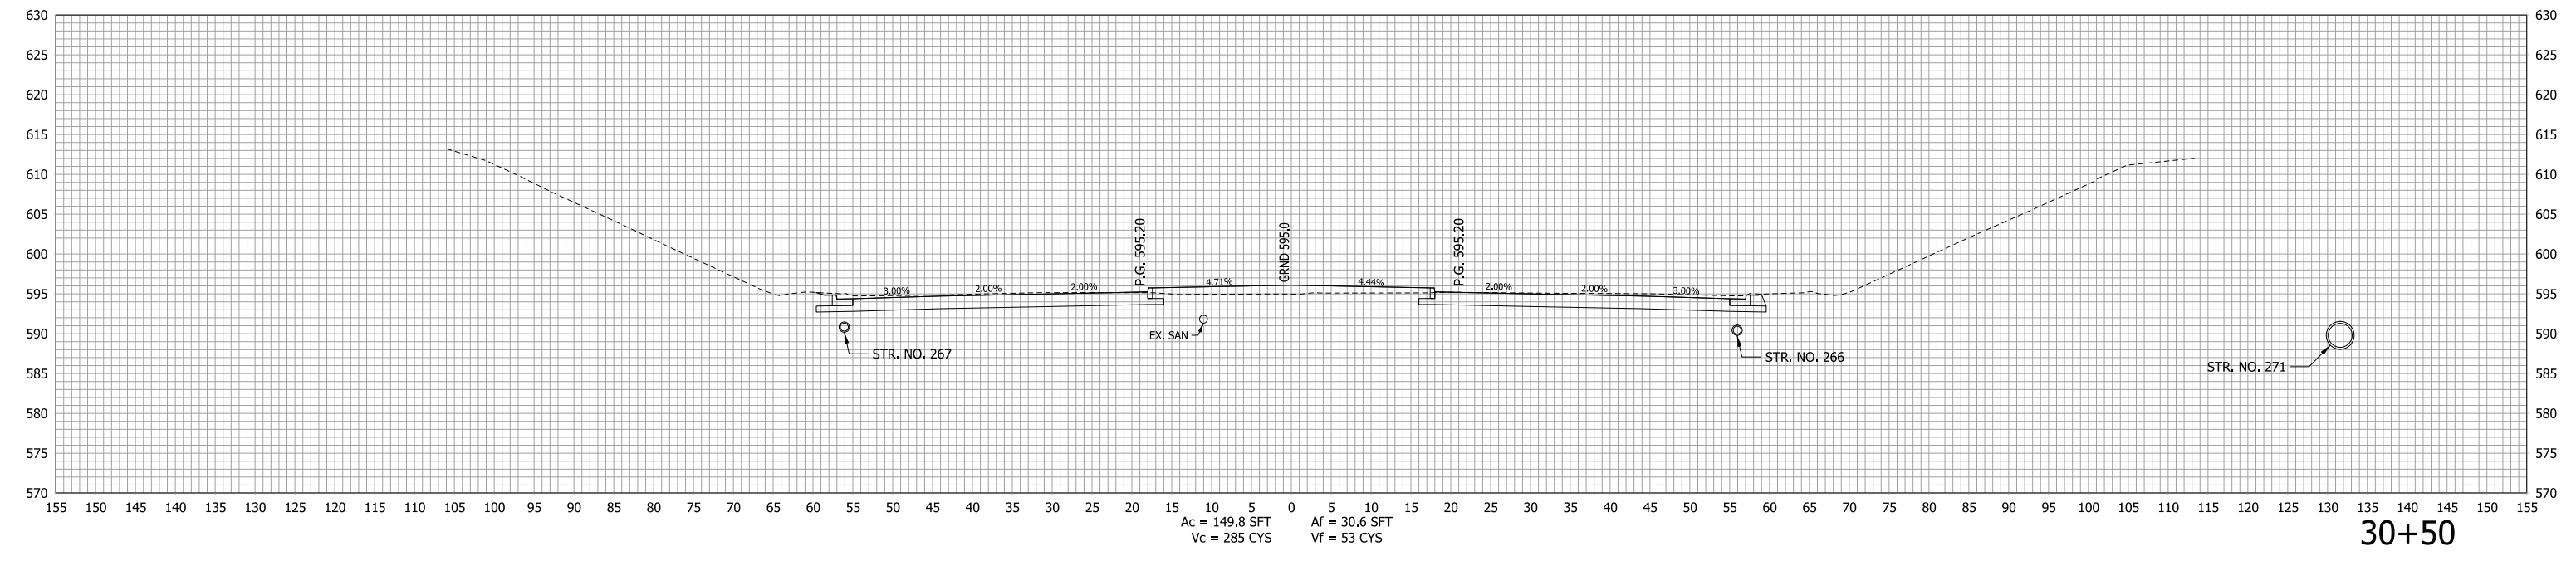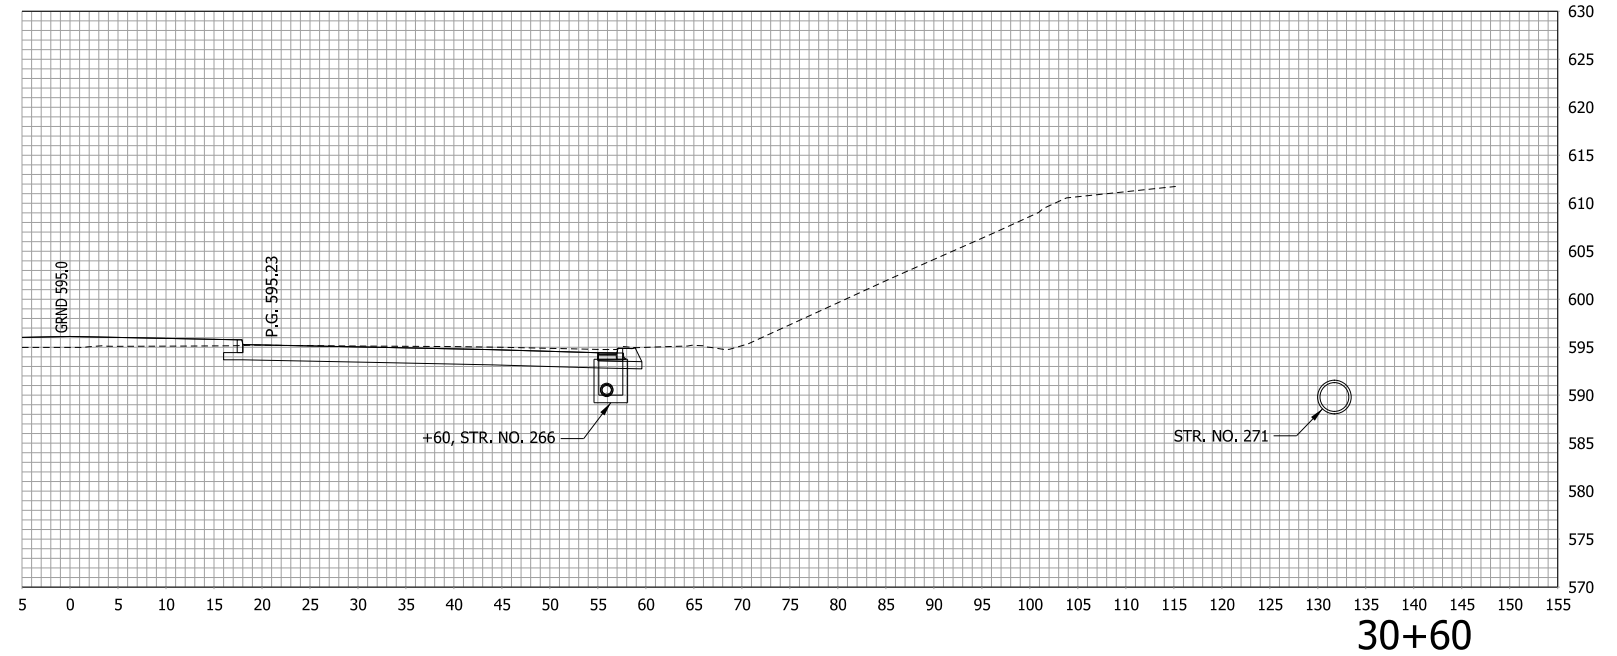

Ac = 149.8 SFT  
Vc = 285 CYS


Af = 30.6 SFT  
Vf = 53 CYS

RECOMMENDED FOR APPROVAL _____	DESIGN ENGINEER _____	DATE _____
DESIGNED: LDW	DRAWN: JWM	
CHECKED: MAE	CHECKED: LDW	


INDIANA  
DEPARTMENT OF TRANSPORTATION

CROSS SECTION  
LINE "S-50-IC-7-Q"

HORIZONTAL SCALE 1"=10'	BRIDGE FILE
VERTICAL SCALE 1"=10'	DESIGNATION 1400090
SURVEY BOOK	SHEETS
CONTRACT R-37820	308 of 346
	PROJECT 1400090

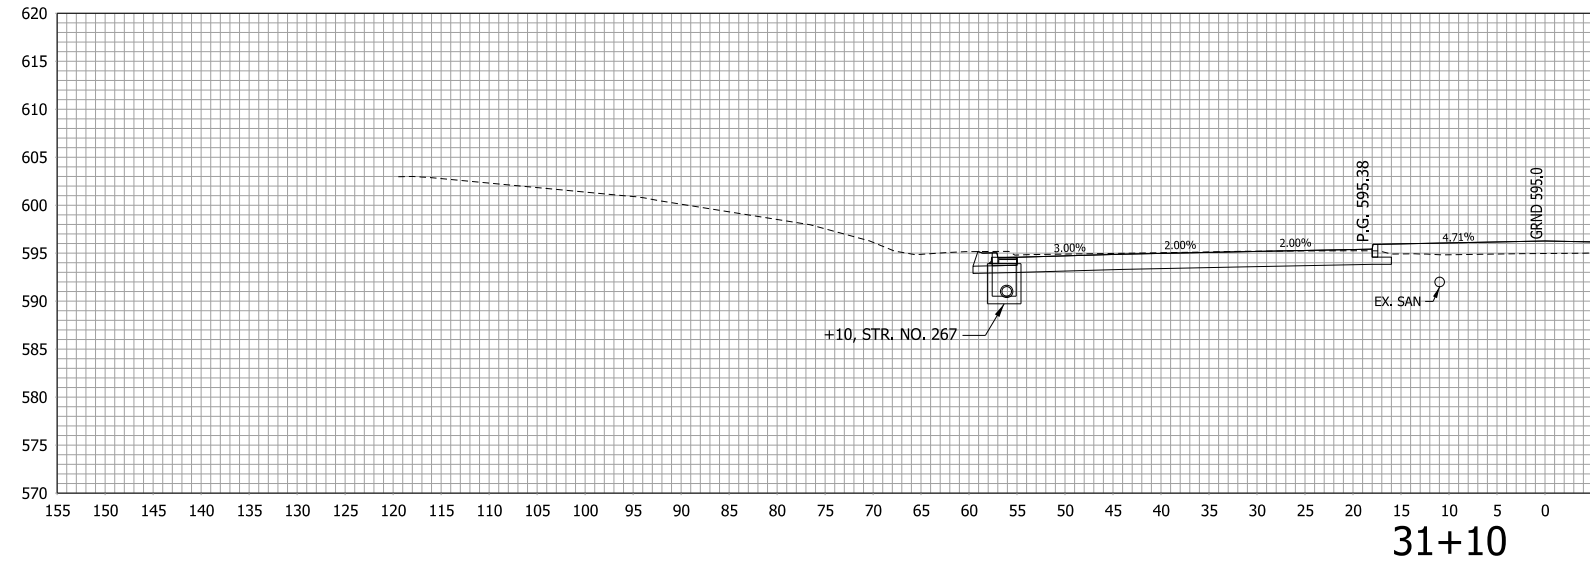

31+10

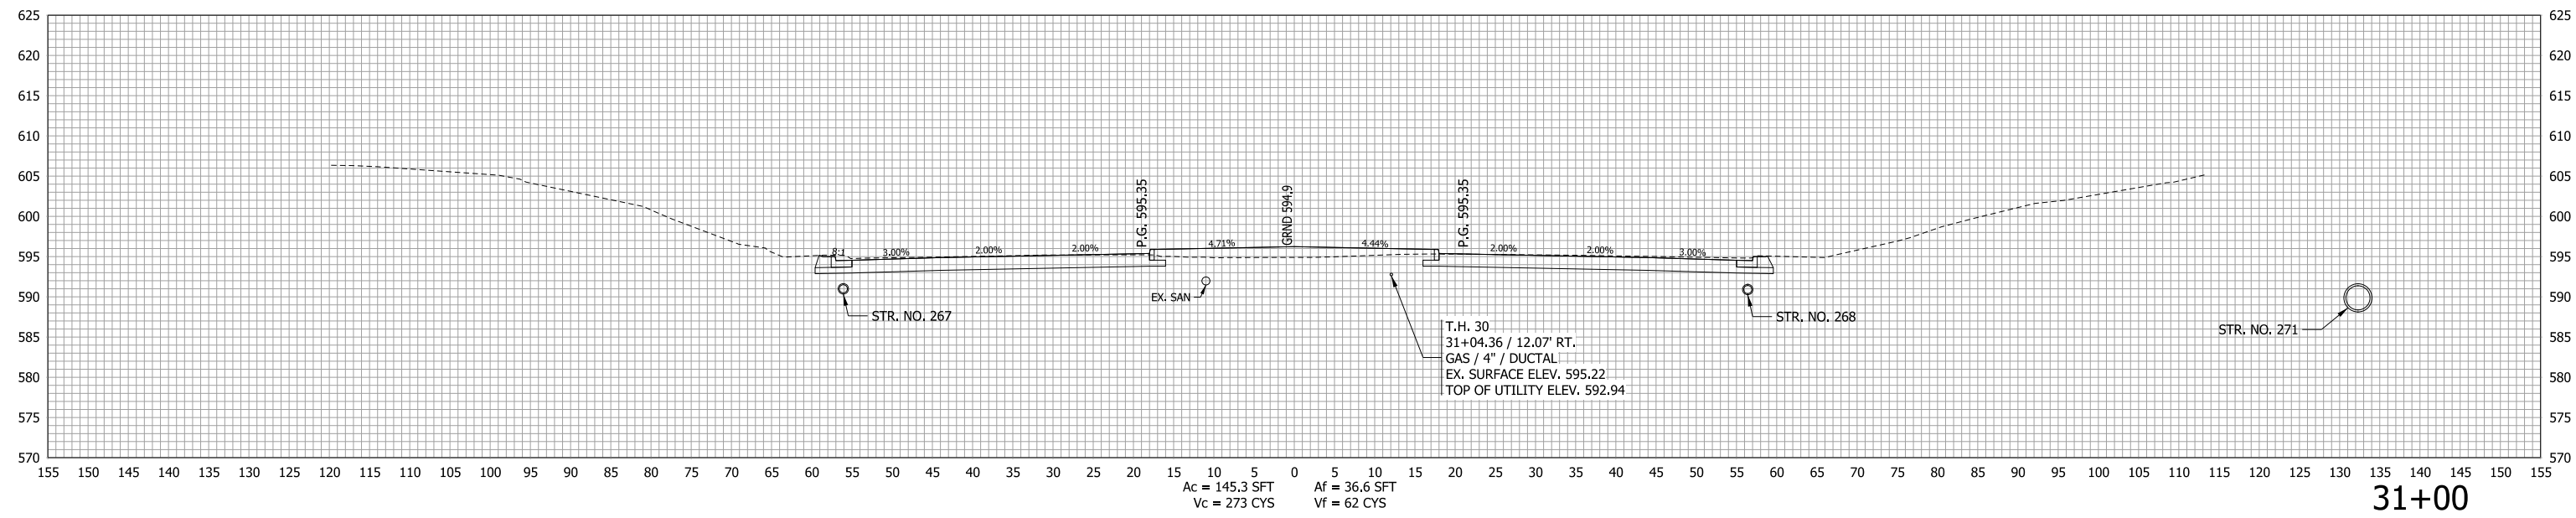

31+00

Ac = 145.3 SFT  
Vc = 273 CYS

Af = 36.6 SFT  
Vf = 62 CYS


RECOMMENDED FOR APPROVAL _____	DESIGN ENGINEER _____	DATE _____
DESIGNED: LDW	DRAWN: JWM	
CHECKED: MAE	CHECKED: LDW	

INDIANA  
DEPARTMENT OF TRANSPORTATION


**CROSS SECTION  
LINE "S-50-IC-7-Q"**

HORIZONTAL SCALE 1"=10'	BRIDGE FILE
VERTICAL SCALE 1"=10'	DESIGNATION 1400090
SURVEY BOOK	SHEETS
R-37820	309 of 346
	PROJECT 1400090




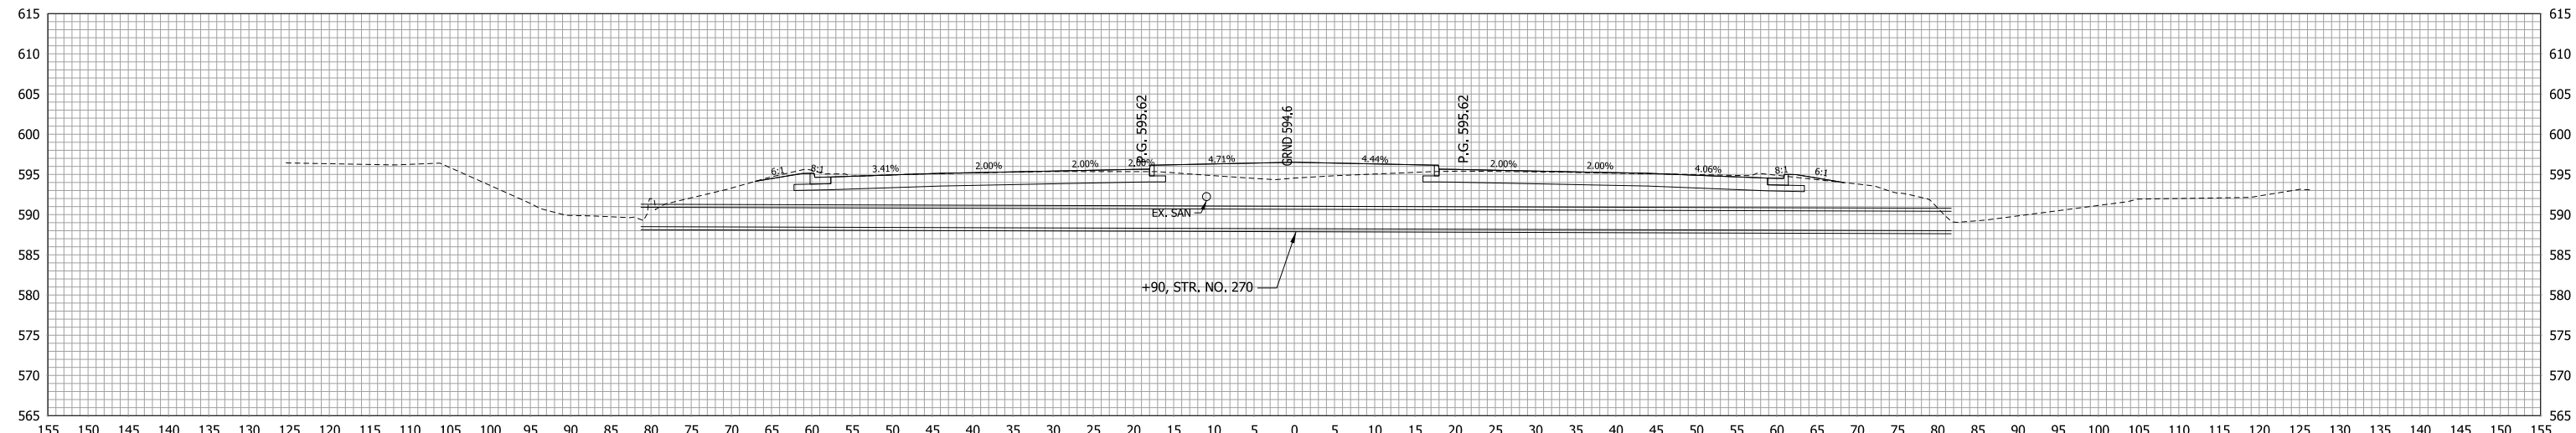

31+90

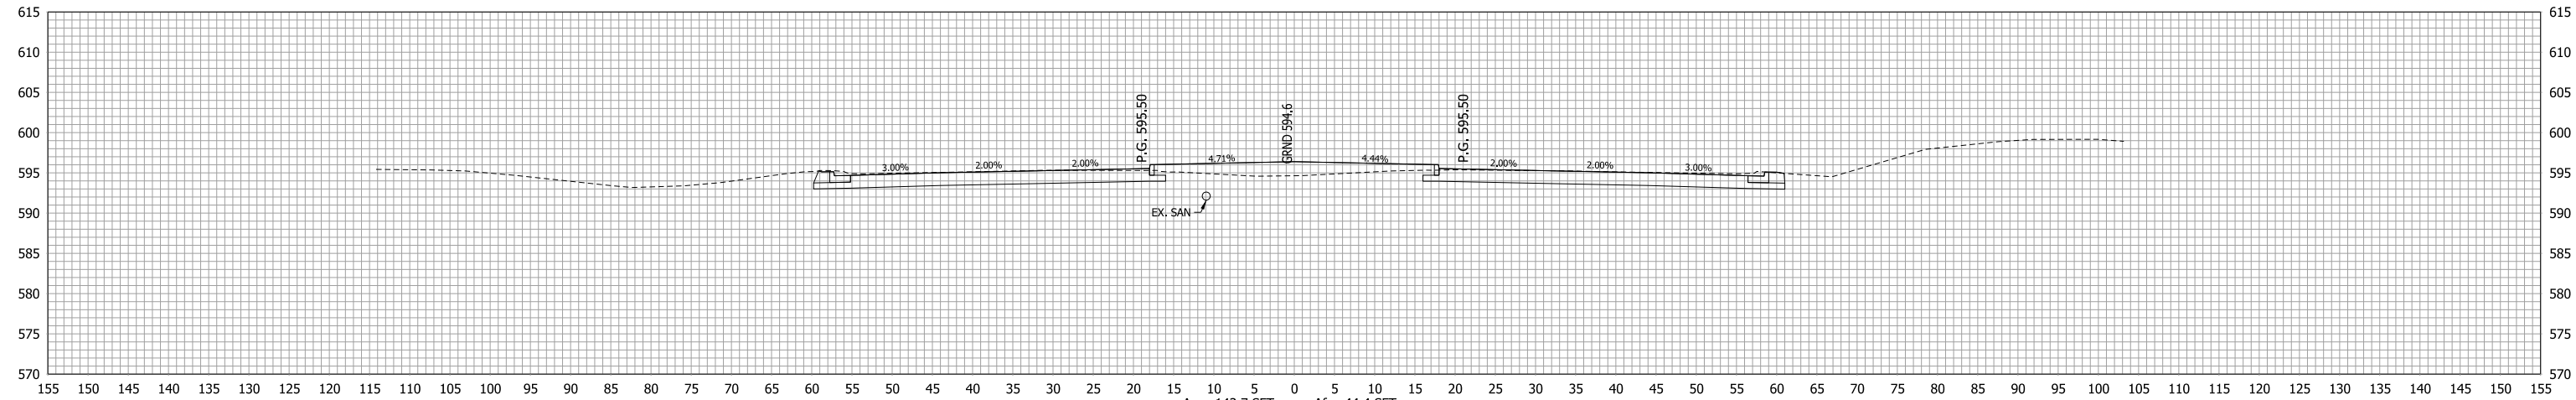

31+50

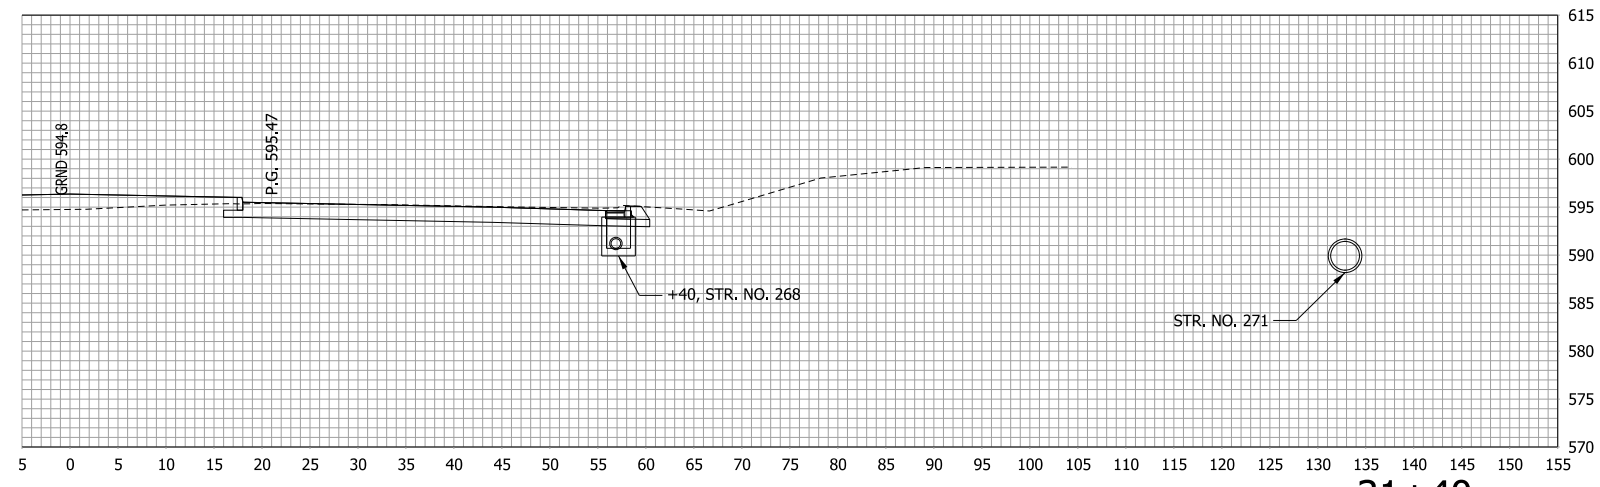



31+40

RECOMMENDED FOR APPROVAL _____	DESIGN ENGINEER _____	DATE _____
DESIGNED: LDW	DRAWN: JWM	
CHECKED: MAE	CHECKED: LDW	

INDIANA  
DEPARTMENT OF TRANSPORTATION

**CROSS SECTION  
LINE "S-50-IC-7-Q"**

HORIZONTAL SCALE 1"=10'	BRIDGE FILE
VERTICAL SCALE 1"=10'	DESIGNATION 1400090
SURVEY BOOK	SHEETS
	310 of 346
CONTRACT R-37820	PROJECT 1400090

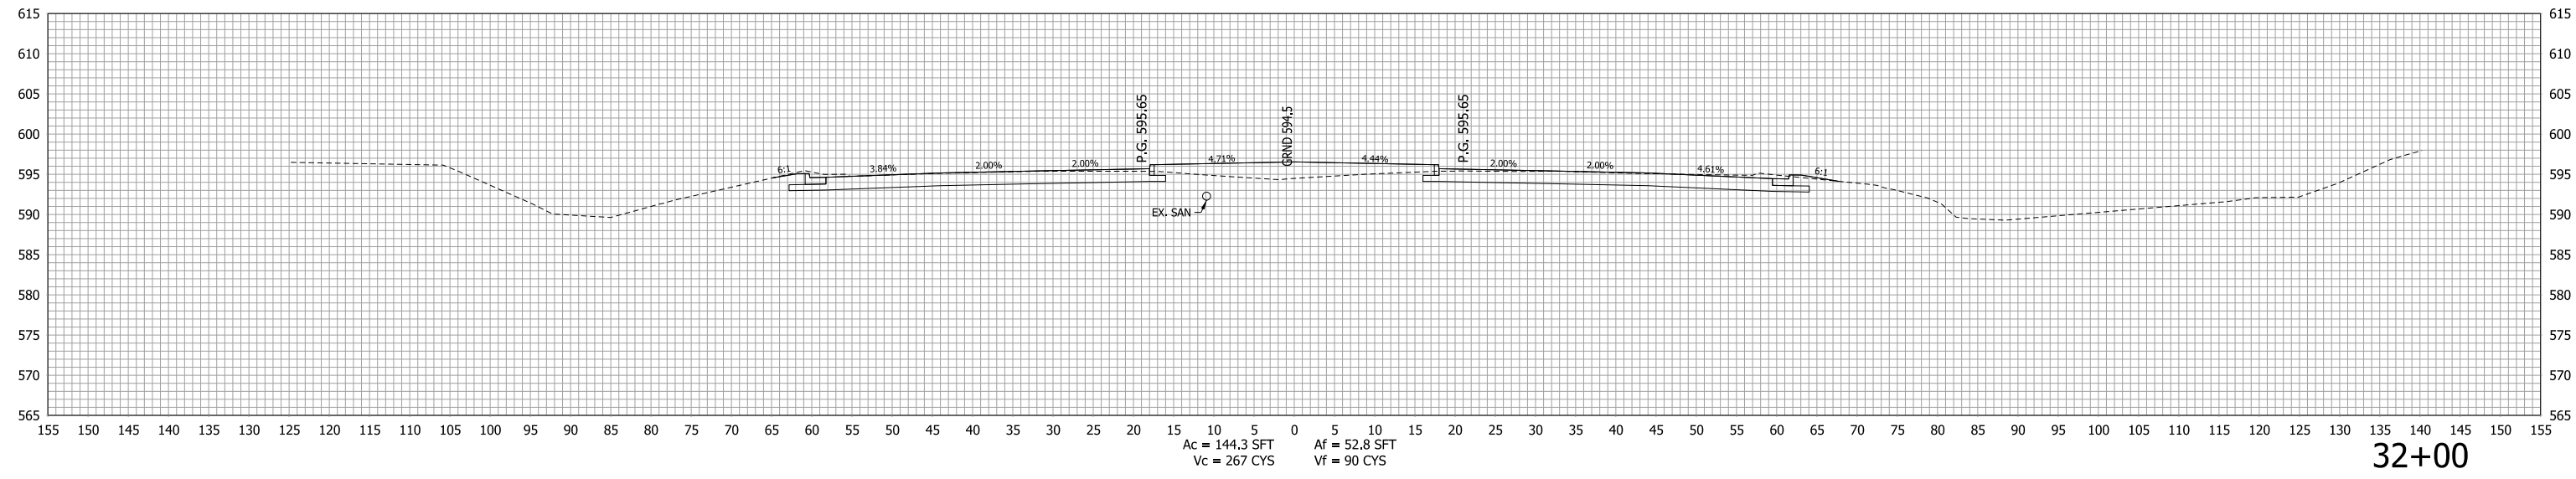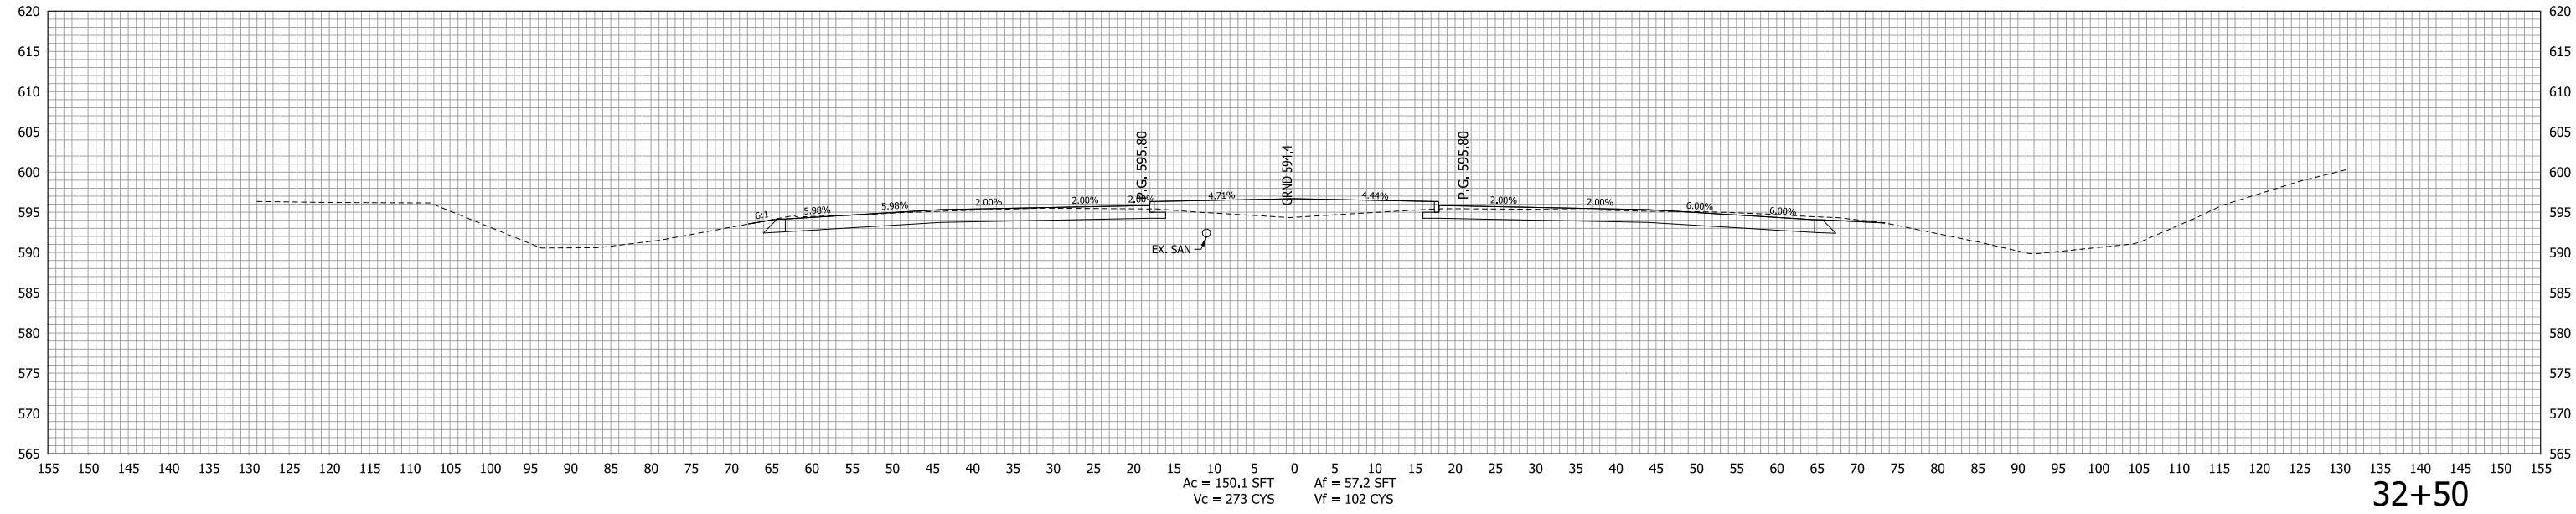


RECOMMENDED FOR APPROVAL _____	DESIGN ENGINEER _____	DATE _____
DESIGNED: LDW	DRAWN: JWM	
CHECKED: MAE	CHECKED: LDW	


INDIANA  
DEPARTMENT OF TRANSPORTATION

**CROSS SECTION  
LINE "S-50-IC-7-Q"**


HORIZONTAL SCALE 1"=10'	BRIDGE FILE
VERTICAL SCALE 1"=10'	DESIGNATION 1400090
SURVEY BOOK	SHEETS
CONTRACT R-37820	311 of 346 PROJECT 1400090

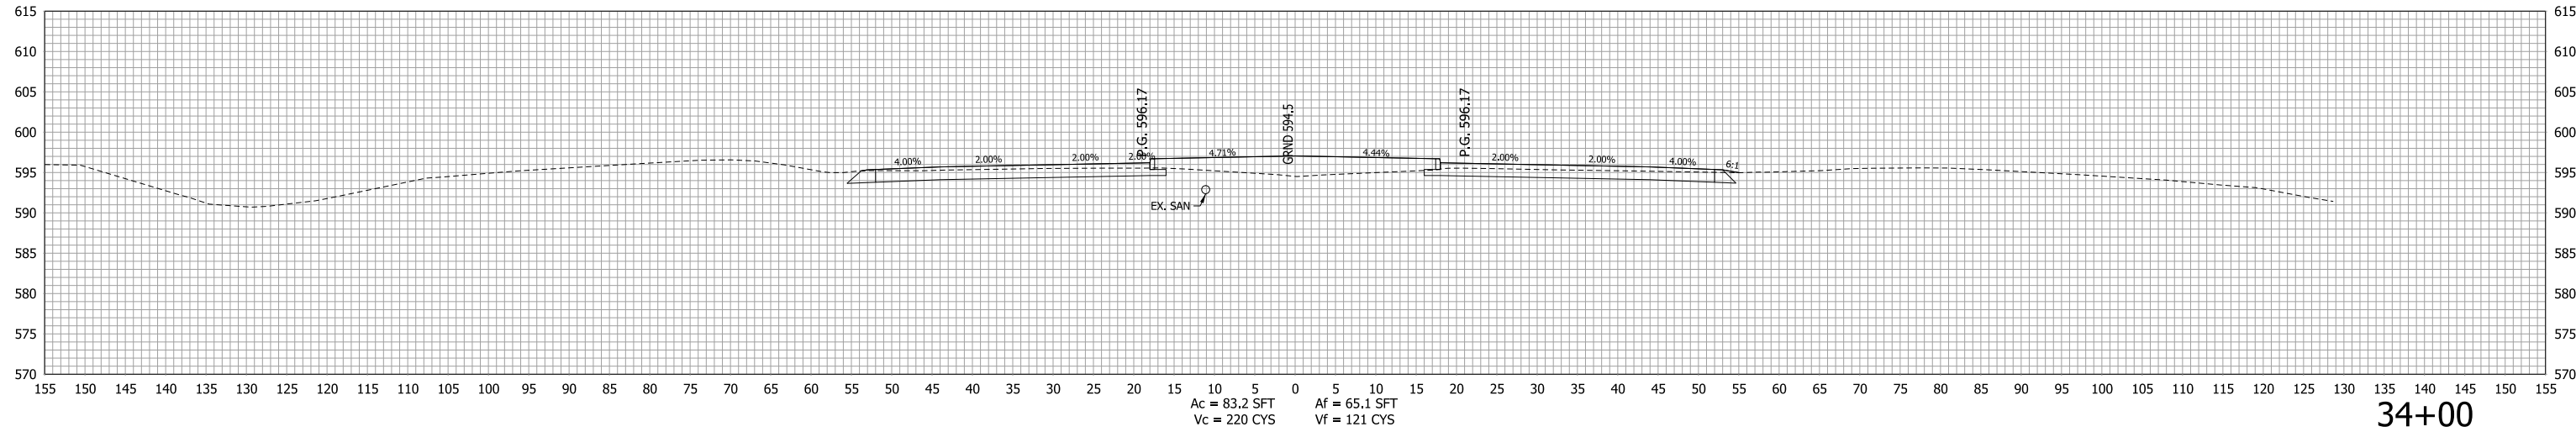

34+00

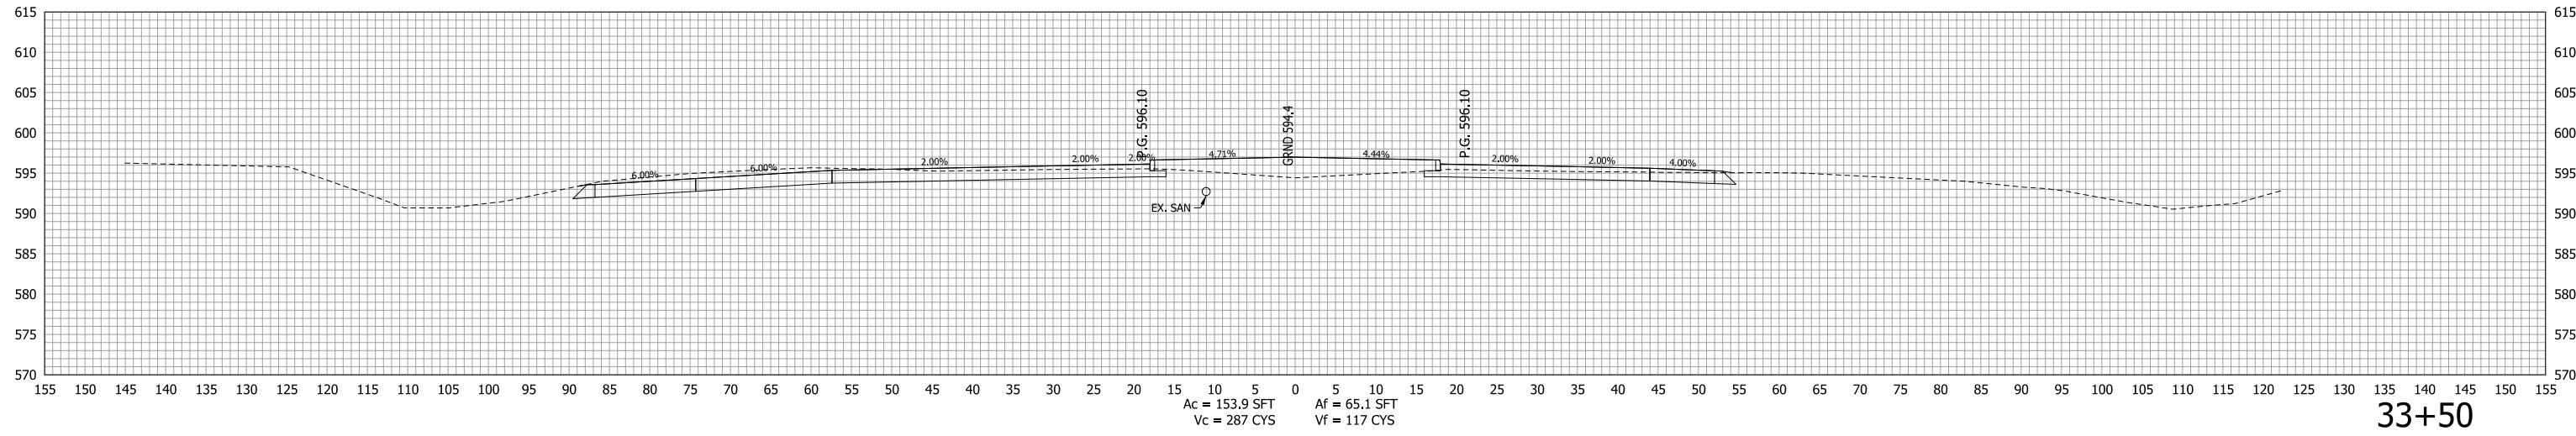

33+50

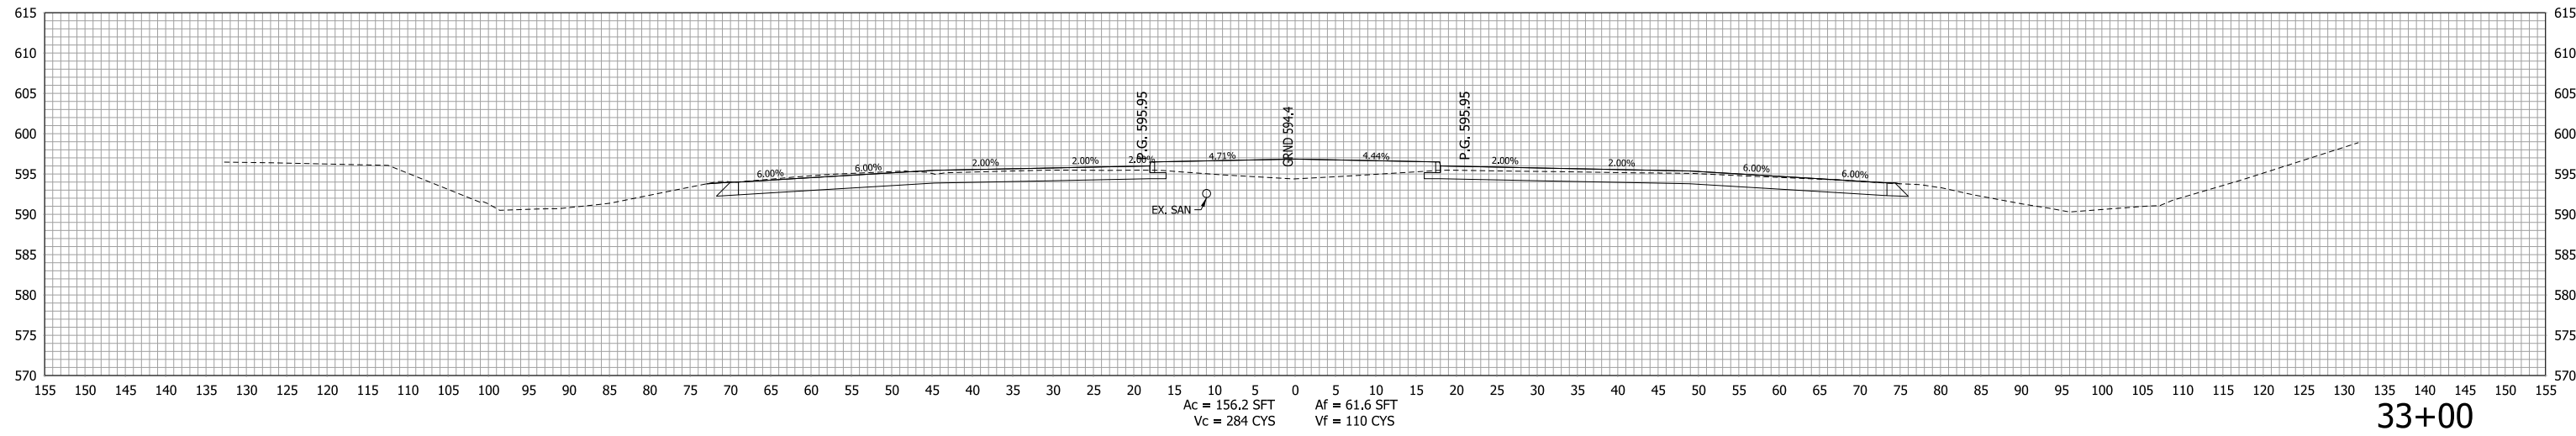


33+00

RECOMMENDED FOR APPROVAL _____	DESIGN ENGINEER _____	DATE _____
DESIGNED: LDW	DRAWN: JWM	
CHECKED: MAE	CHECKED: LDW	


INDIANA DEPARTMENT OF TRANSPORTATION

CROSS SECTION LINE "S-50-IC-7-Q"


HORIZONTAL SCALE 1"=10'	BRIDGE FILE
VERTICAL SCALE 1"=10'	DESIGNATION 1400090
SURVEY BOOK	SHEETS
CONTRACT R-37820	312 of 346
	PROJECT 1400090

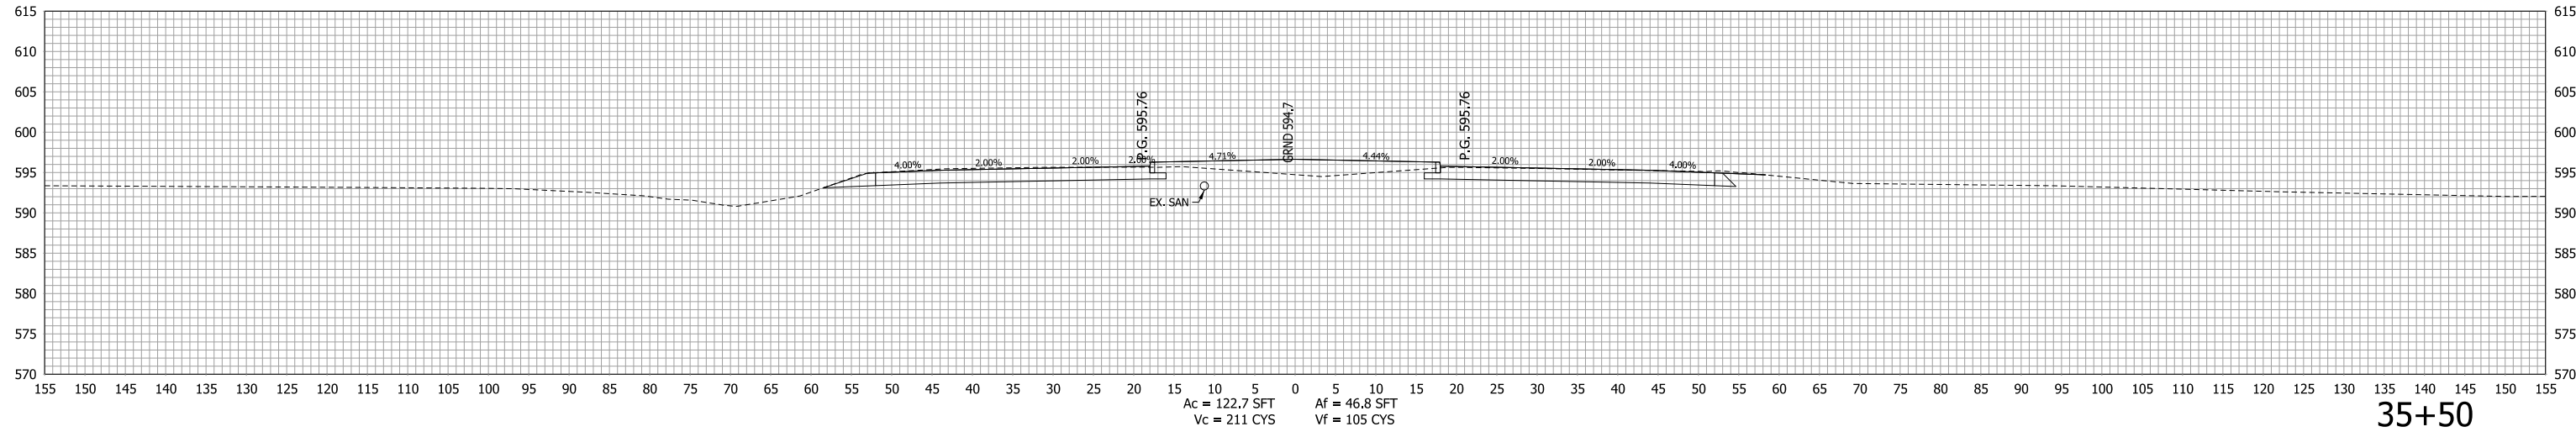

35+50

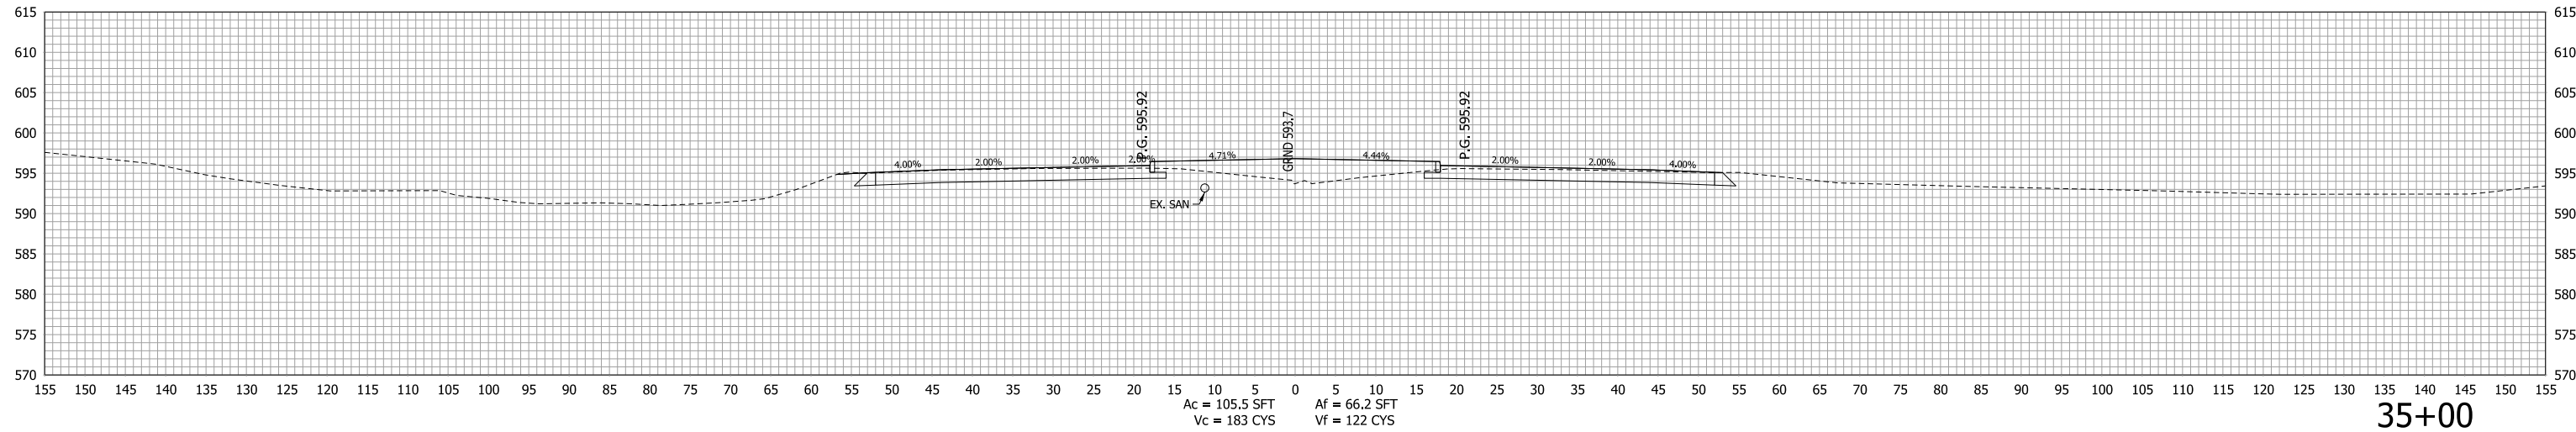

35+00

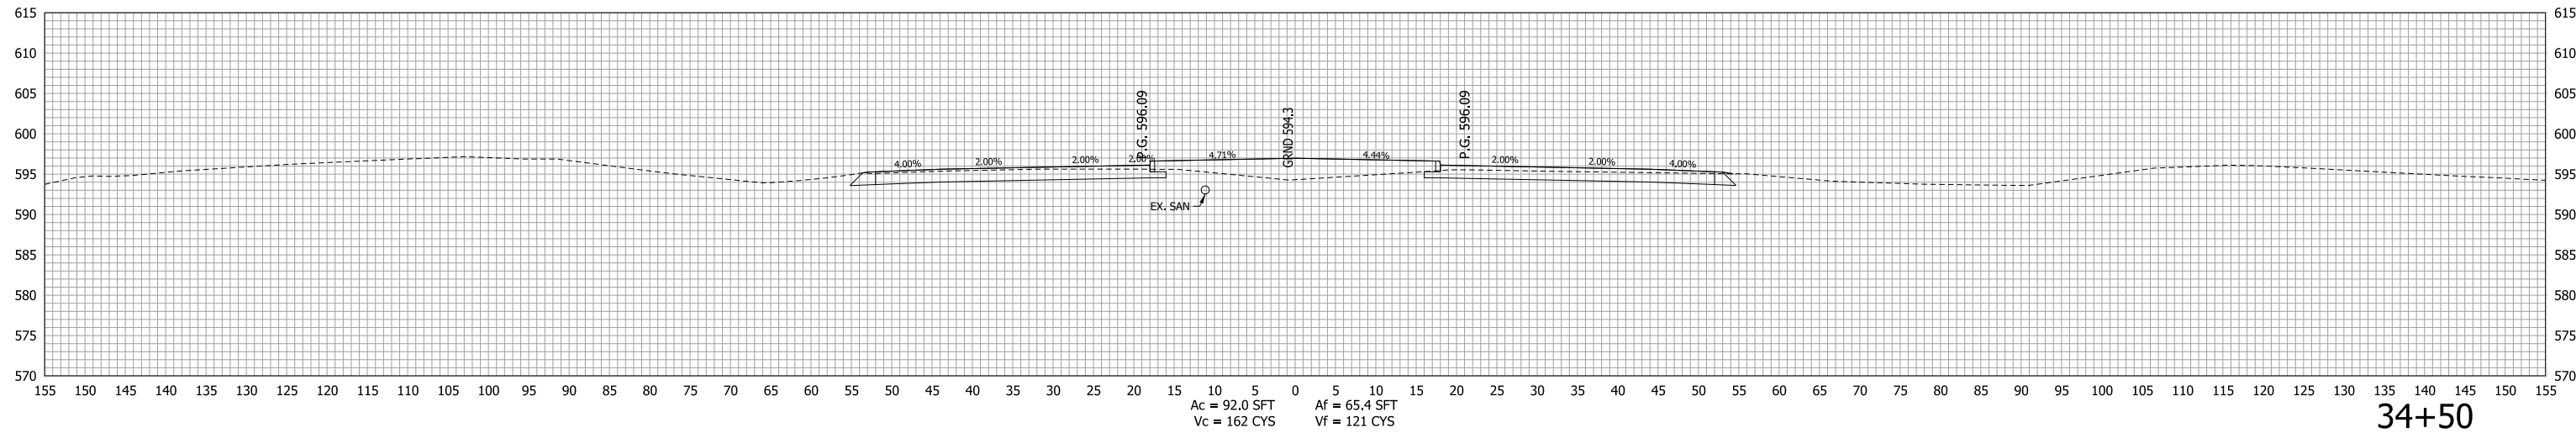


34+50

RECOMMENDED FOR APPROVAL _____	DESIGN ENGINEER _____	DATE _____
DESIGNED: LDW	DRAWN: JWM	
CHECKED: MAE	CHECKED: LDW	


INDIANA DEPARTMENT OF TRANSPORTATION

CROSS SECTION LINE "S-50-IC-7-Q"


HORIZONTAL SCALE 1"=10'	BRIDGE FILE
VERTICAL SCALE 1"=10'	DESIGNATION 1400090
SURVEY BOOK	SHEETS
	313 of 346
CONTRACT R-37820	PROJECT 1400090

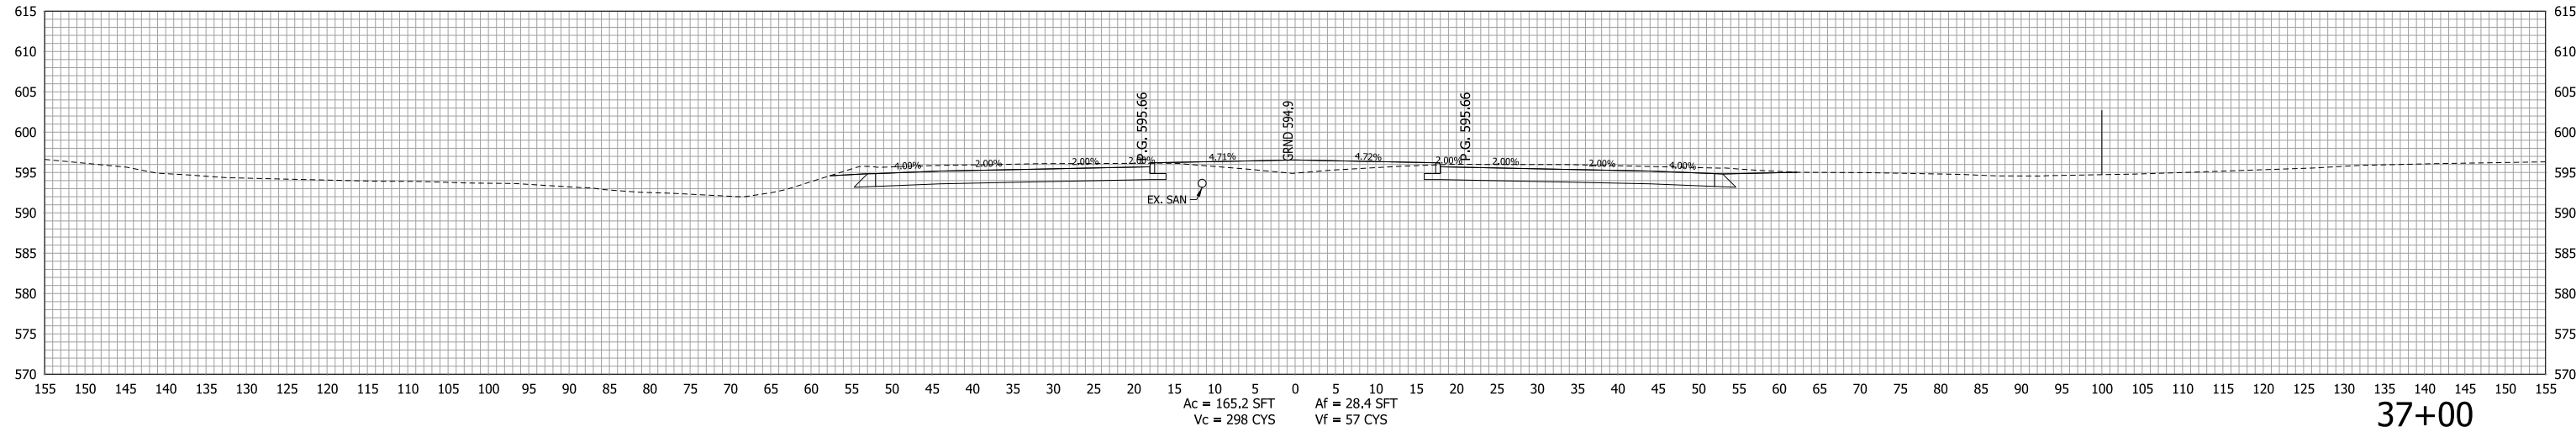

37+00

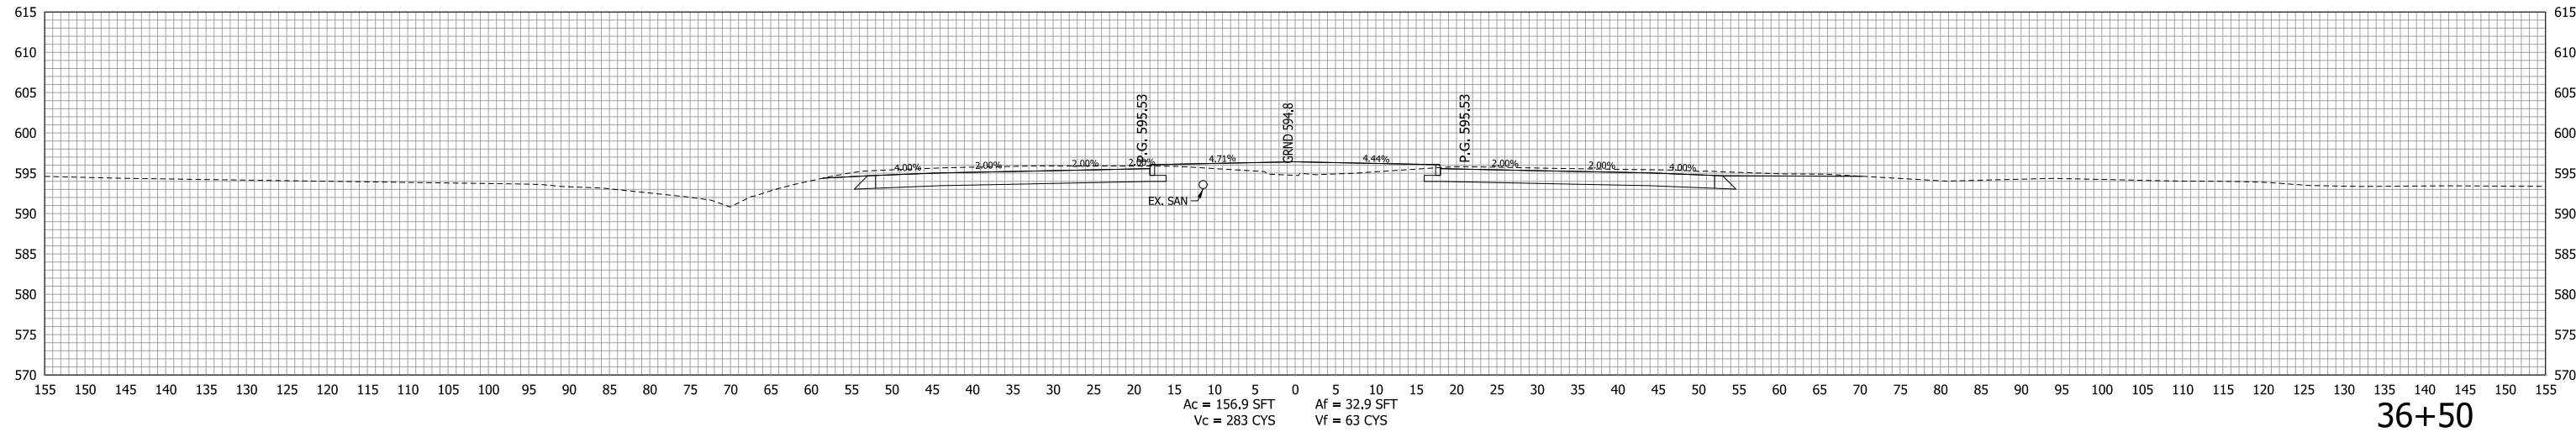

36+50

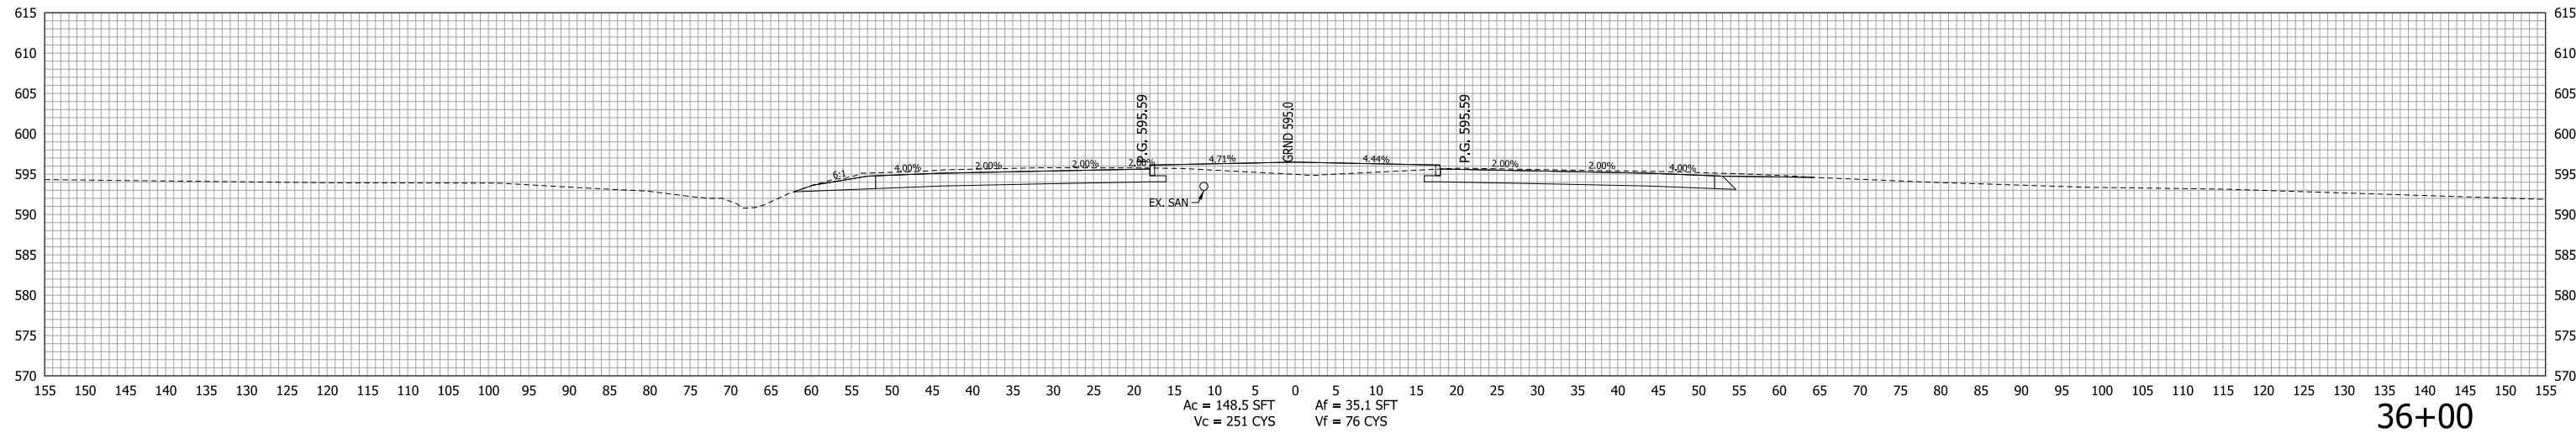




36+00

RECOMMENDED FOR APPROVAL _____	DESIGN ENGINEER _____	DATE _____
DESIGNED: LDW	DRAWN: JWM	
CHECKED: MAE	CHECKED: LDW	

INDIANA DEPARTMENT OF TRANSPORTATION

CROSS SECTION LINE "S-50-IC-7-Q"

HORIZONTAL SCALE 1"=10'	BRIDGE FILE
VERTICAL SCALE 1"=10'	DESIGNATION 1400090
SURVEY BOOK	SHEETS
	314 of 346
CONTRACT R-37820	PROJECT 1400090

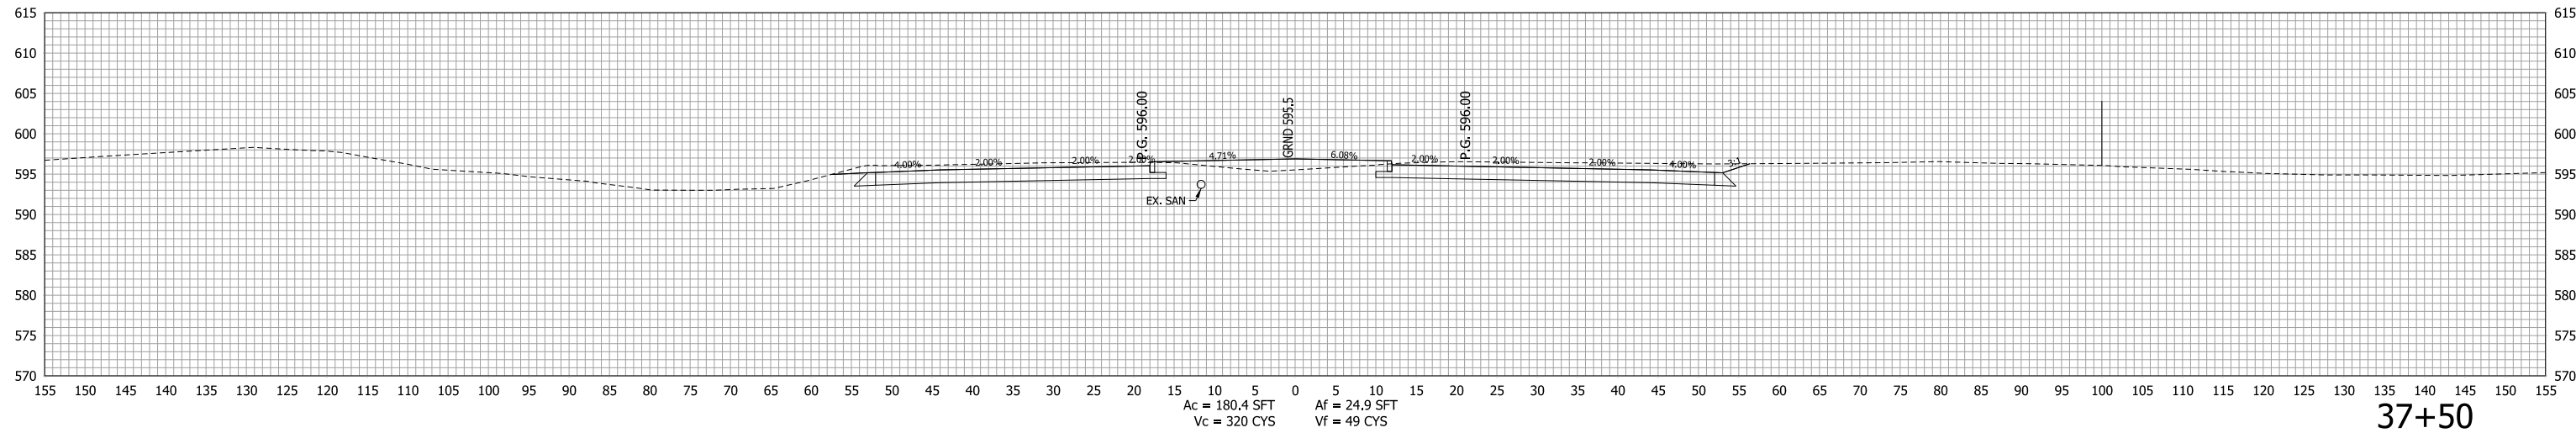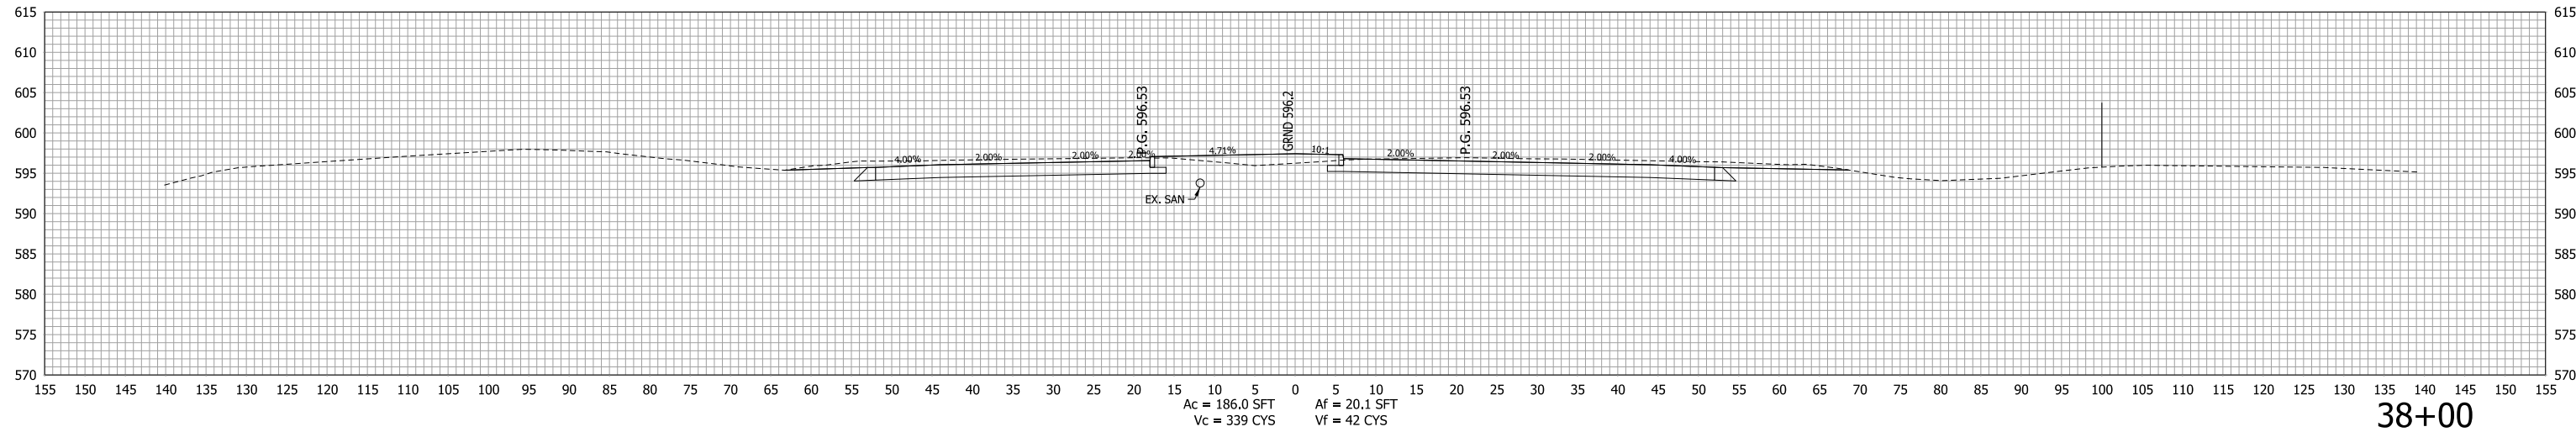
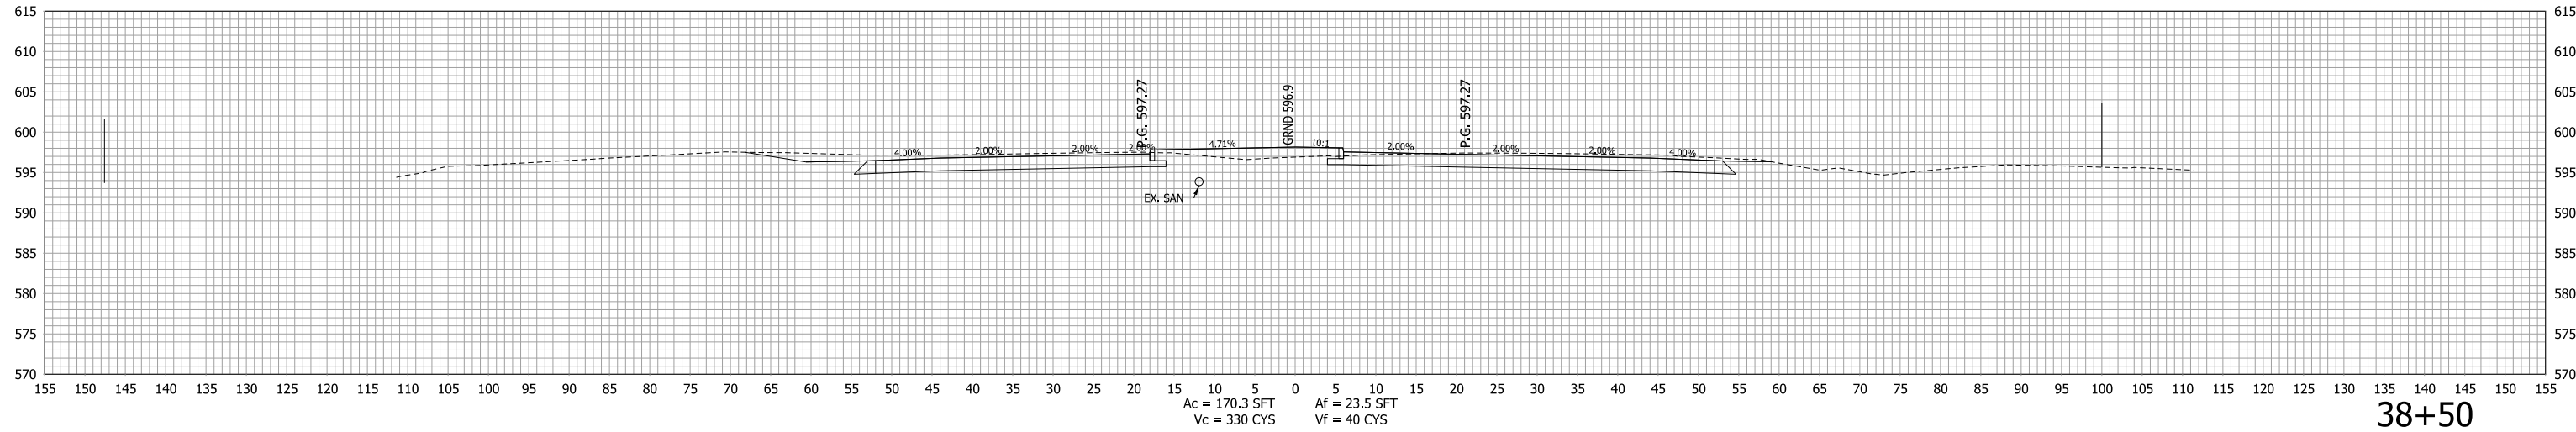


RECOMMENDED FOR APPROVAL _____	DESIGN ENGINEER _____	DATE _____
DESIGNED: LDW	DRAWN: JWM	
CHECKED: MAE	CHECKED: LDW	

INDIANA  
DEPARTMENT OF TRANSPORTATION

CROSS SECTION  
LINE "S-50-IC-7-Q"

HORIZONTAL SCALE 1"=10'	BRIDGE FILE
VERTICAL SCALE 1"=10'	DESIGNATION 1400090
SURVEY BOOK	SHEETS
	315 of 346
CONTRACT R-37820	PROJECT 1400090

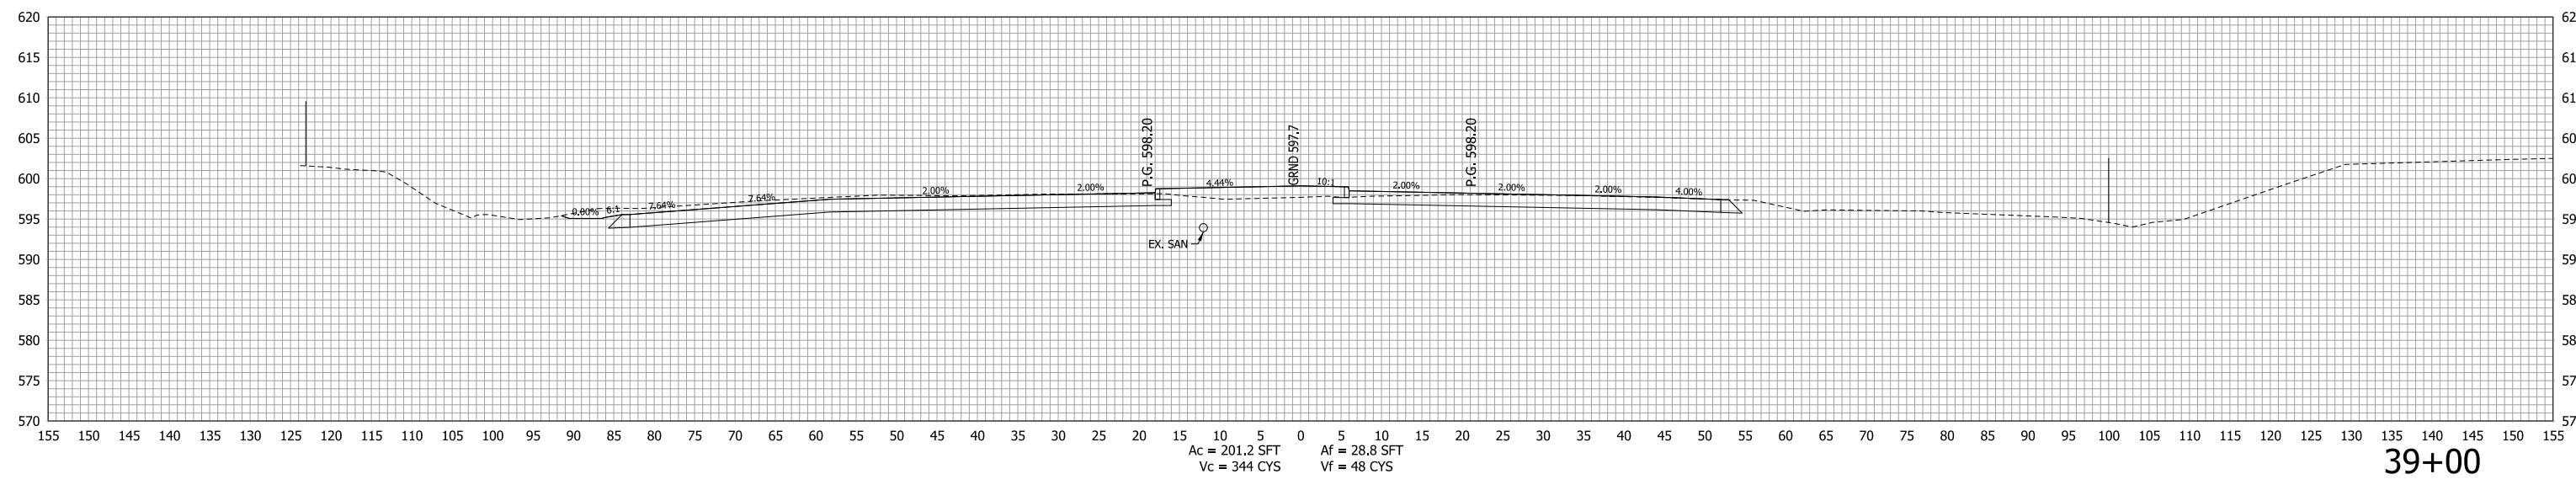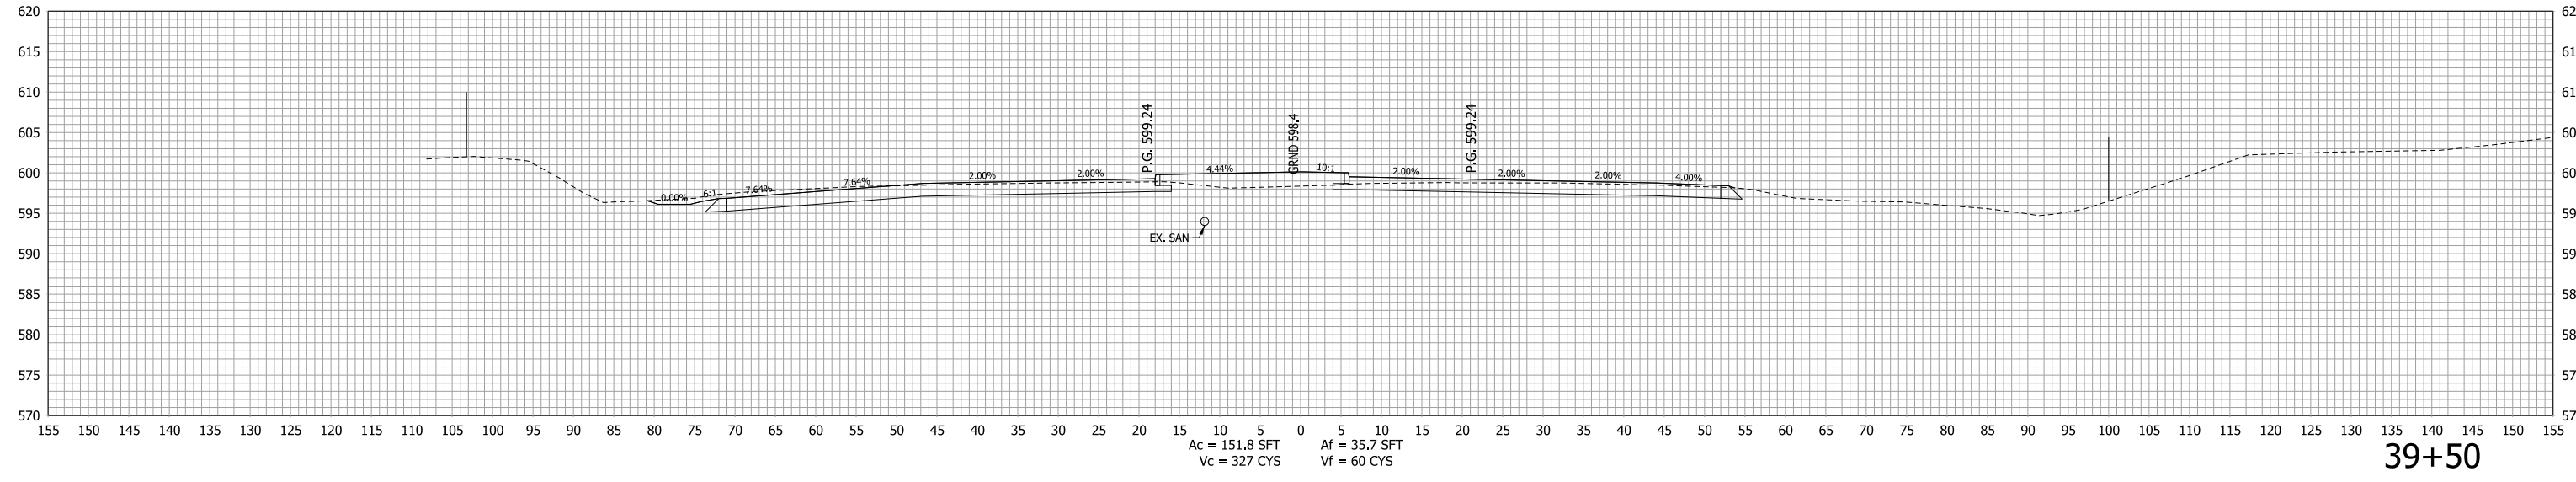


RECOMMENDED FOR APPROVAL _____	DESIGN ENGINEER _____	DATE _____
DESIGNED: <u>LDW</u>	DRAWN: <u>JWM</u>	
CHECKED: <u>MAE</u>	CHECKED: <u>LDW</u>	


INDIANA  
DEPARTMENT OF TRANSPORTATION

**CROSS SECTION  
LINE "S-50-IC-7-Q"**


HORIZONTAL SCALE 1"=10'	BRIDGE FILE -
VERTICAL SCALE 1"=10'	DESIGNATION 1400090
SURVEY BOOK -	SHEETS 316 of 346
CONTRACT R-37820	PROJECT 1400090

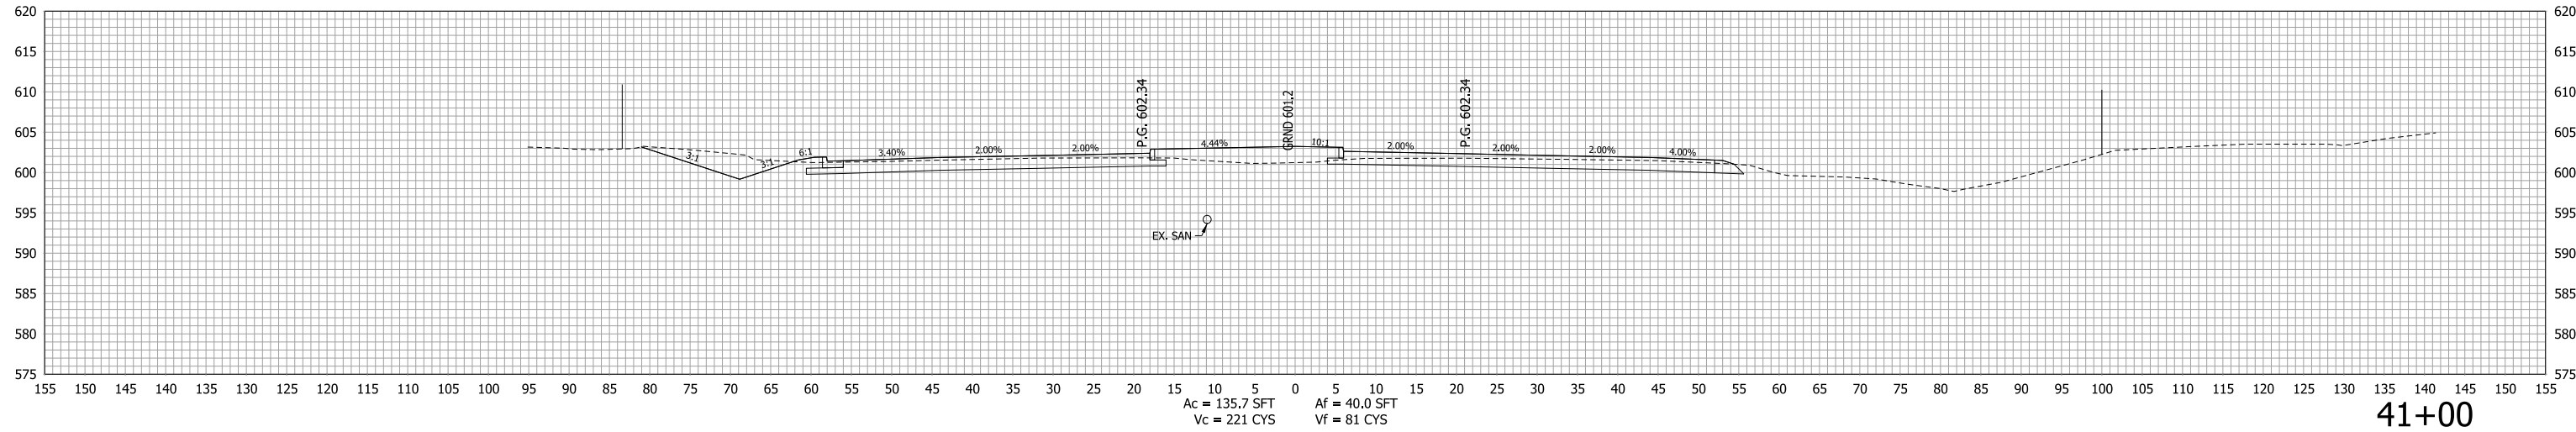

41+00

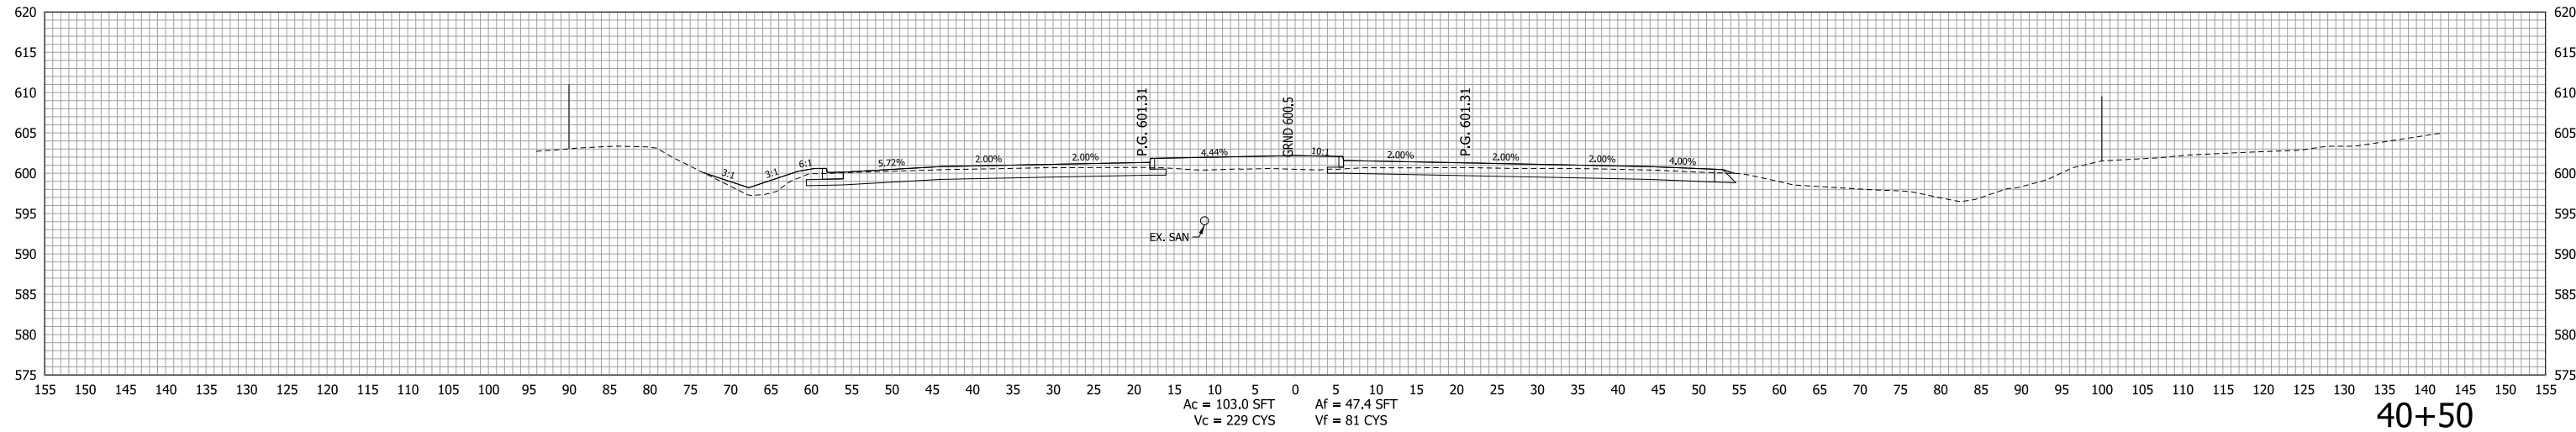

40+50

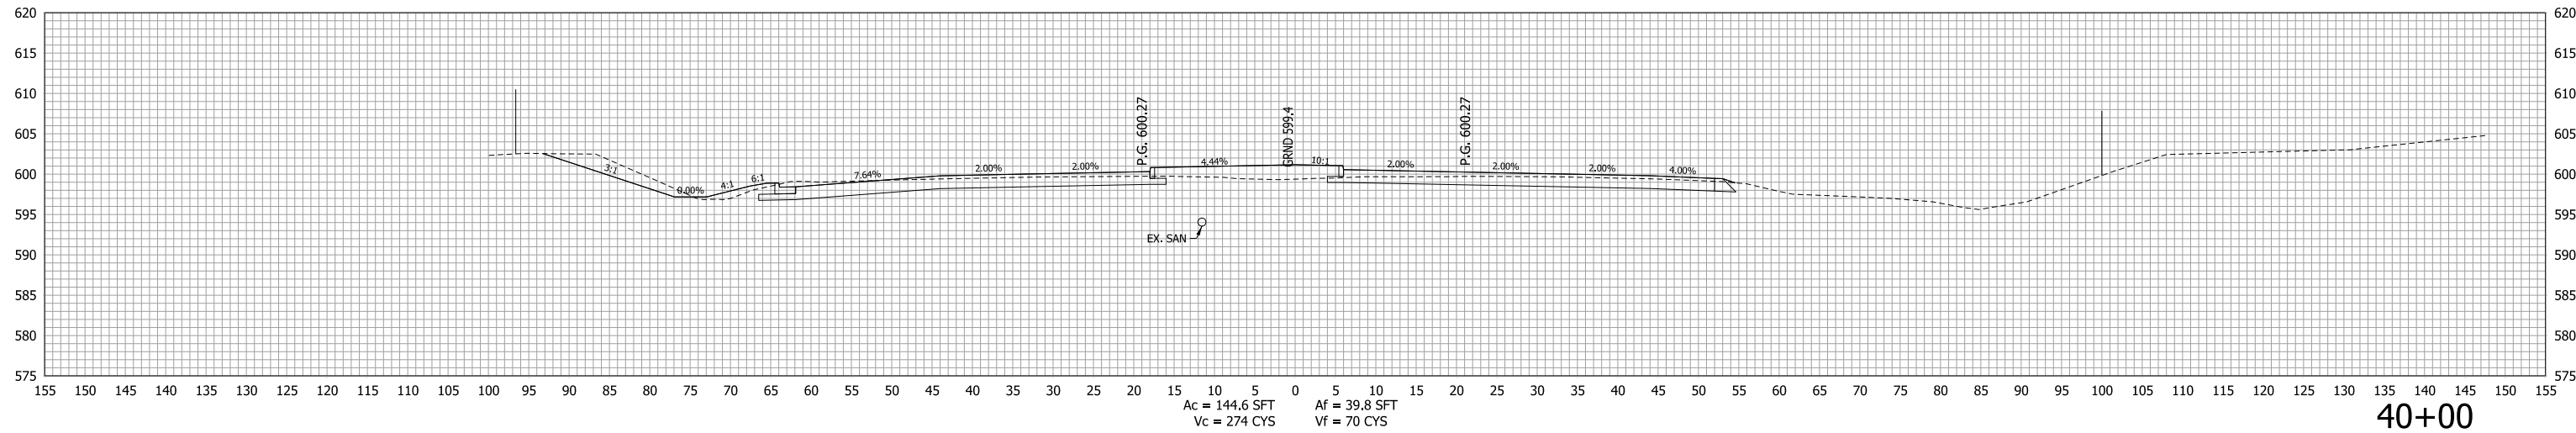

40+00




RECOMMENDED FOR APPROVAL _____	DESIGN ENGINEER _____	DATE _____
DESIGNED: LDW	DRAWN: JWM	
CHECKED: MAE	CHECKED: LDW	

INDIANA DEPARTMENT OF TRANSPORTATION

CROSS SECTION LINE "S-50-IC-7-Q"

HORIZONTAL SCALE 1"=10'	BRIDGE FILE
VERTICAL SCALE 1"=10'	DESIGNATION 1400090
SURVEY BOOK	SHEETS
	317 of 346
CONTRACT R-37820	PROJECT 1400090



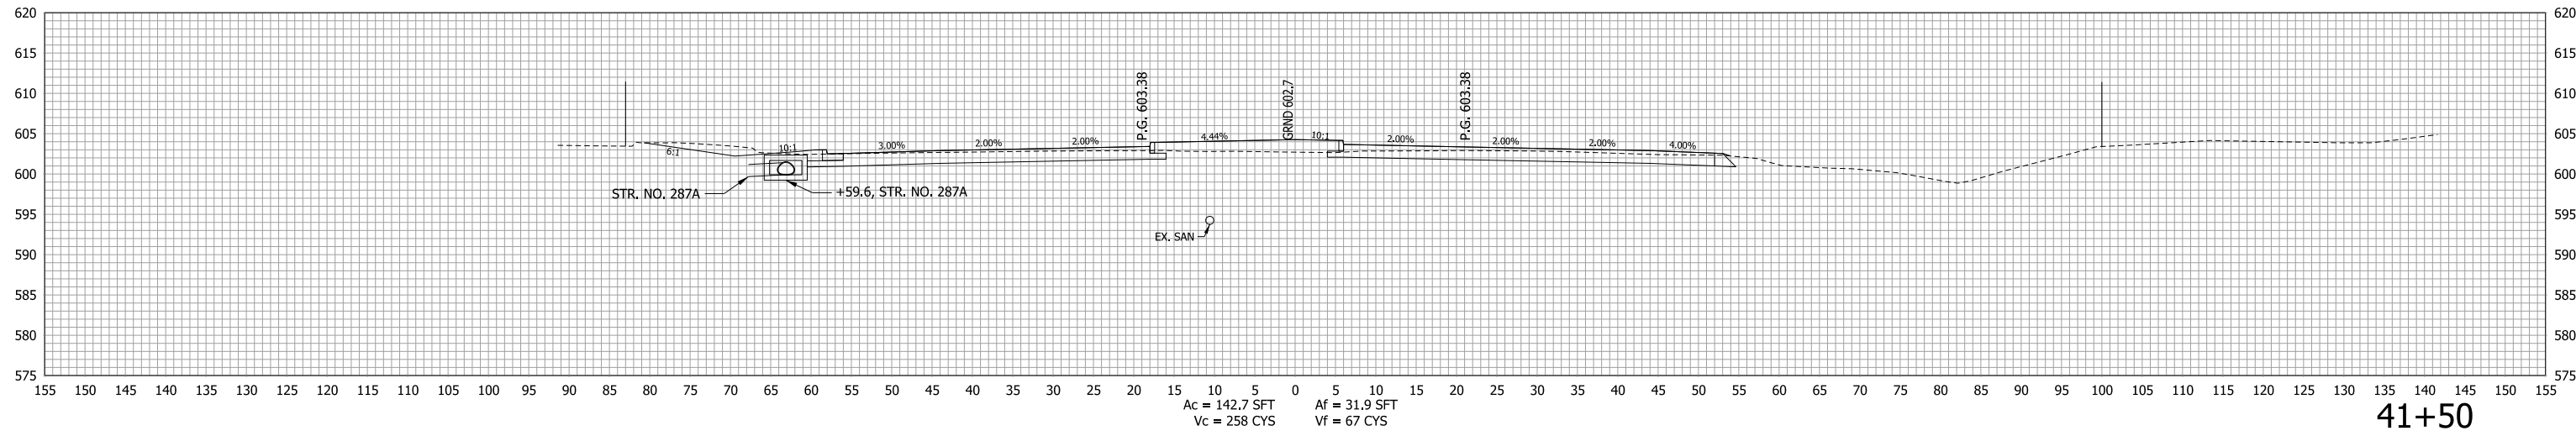
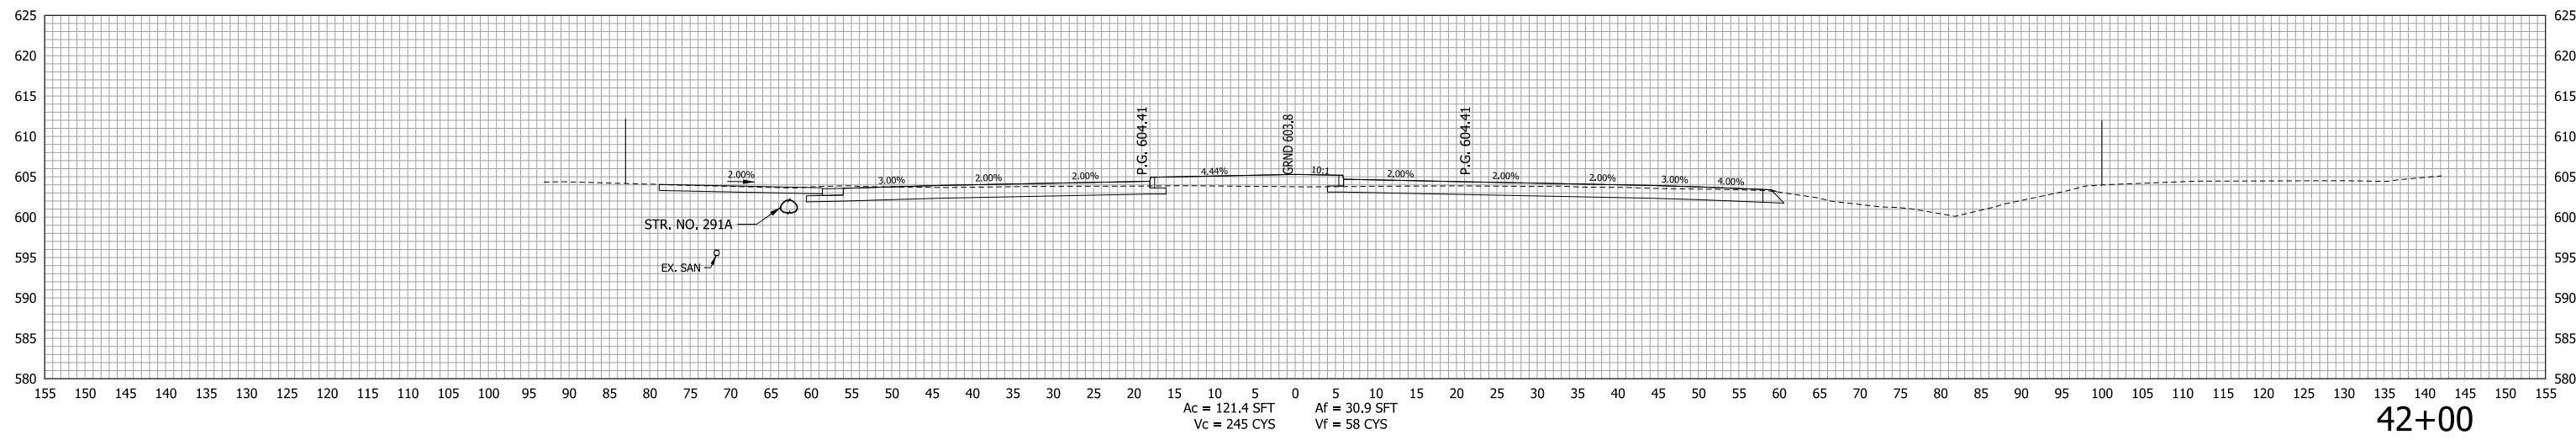
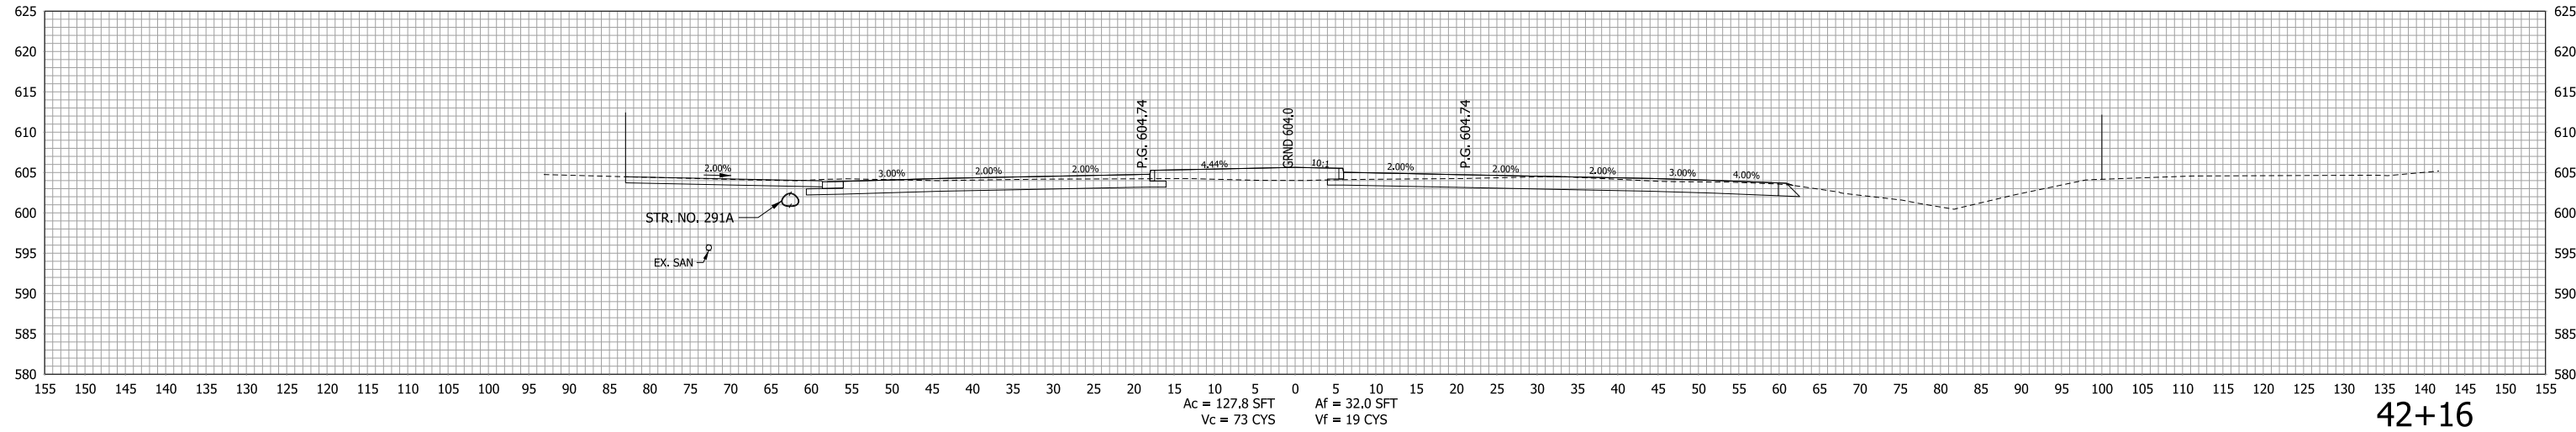


RECOMMENDED FOR APPROVAL _____	DESIGN ENGINEER _____	DATE _____
DESIGNED: LDW	DRAWN: JWM	
CHECKED: MAE	CHECKED: LDW	



INDIANA  
DEPARTMENT OF TRANSPORTATION

**CROSS SECTION  
LINE "S-50-IC-7-Q"**

HORIZONTAL SCALE 1"=10'	BRIDGE FILE
VERTICAL SCALE 1"=10'	DESIGNATION 1400090
SURVEY BOOK	SHEETS
CONTRACT R-37820	318 of 346 PROJECT 1400090

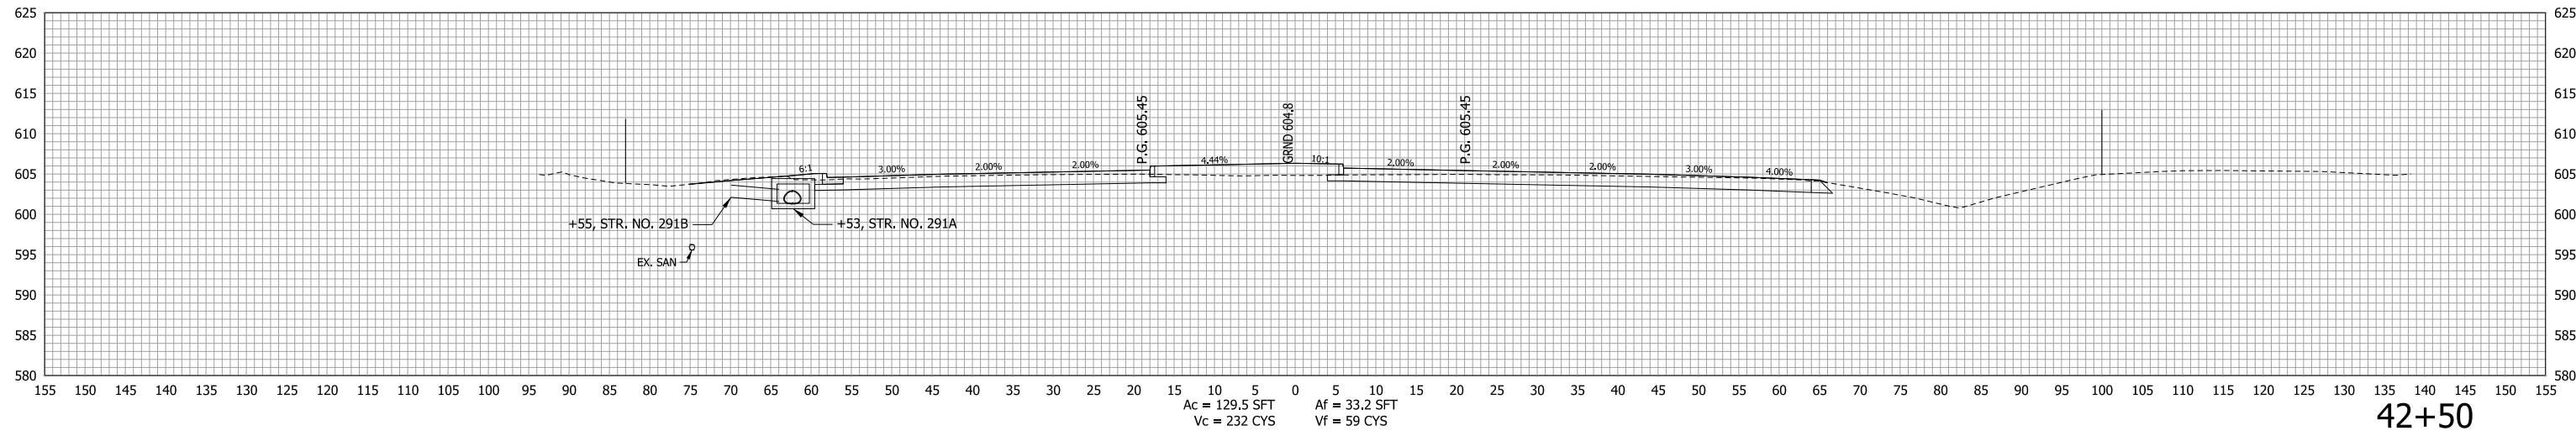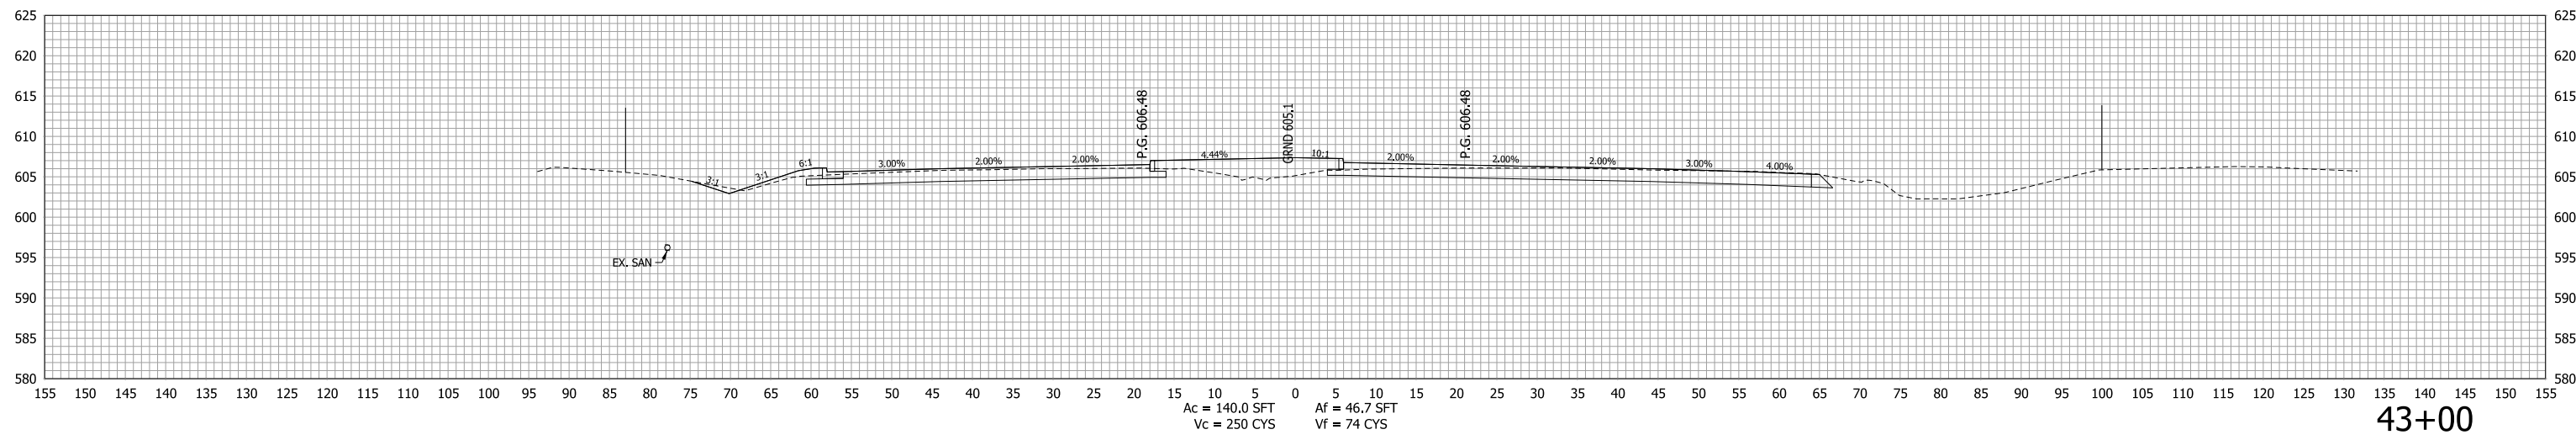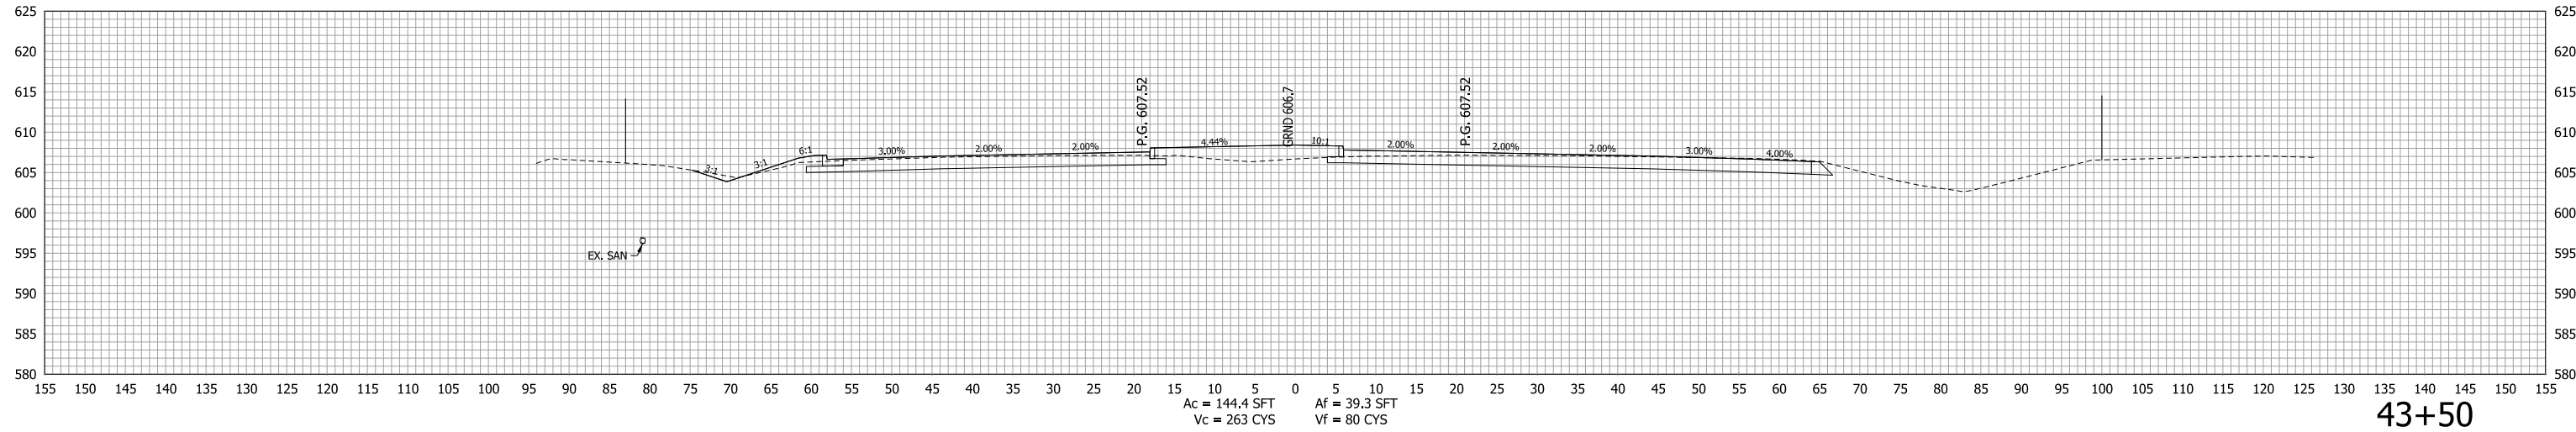

RECOMMENDED FOR APPROVAL _____ DESIGNED: LDW CHECKED: MAE	DESIGN ENGINEER _____ DATE _____ DRAWN: JWM CHECKED: LDW	INDIANA DEPARTMENT OF TRANSPORTATION		HORIZONTAL SCALE 1"=10'	BRIDGE FILE
				VERTICAL SCALE 1"=10'	DESIGNATION 1400090
CROSS SECTION LINE "S-50-IC-7-Q"		SURVEY BOOK	SHEETS	319 of 346	
		CONTRACT R-37820	PROJECT	1400090	


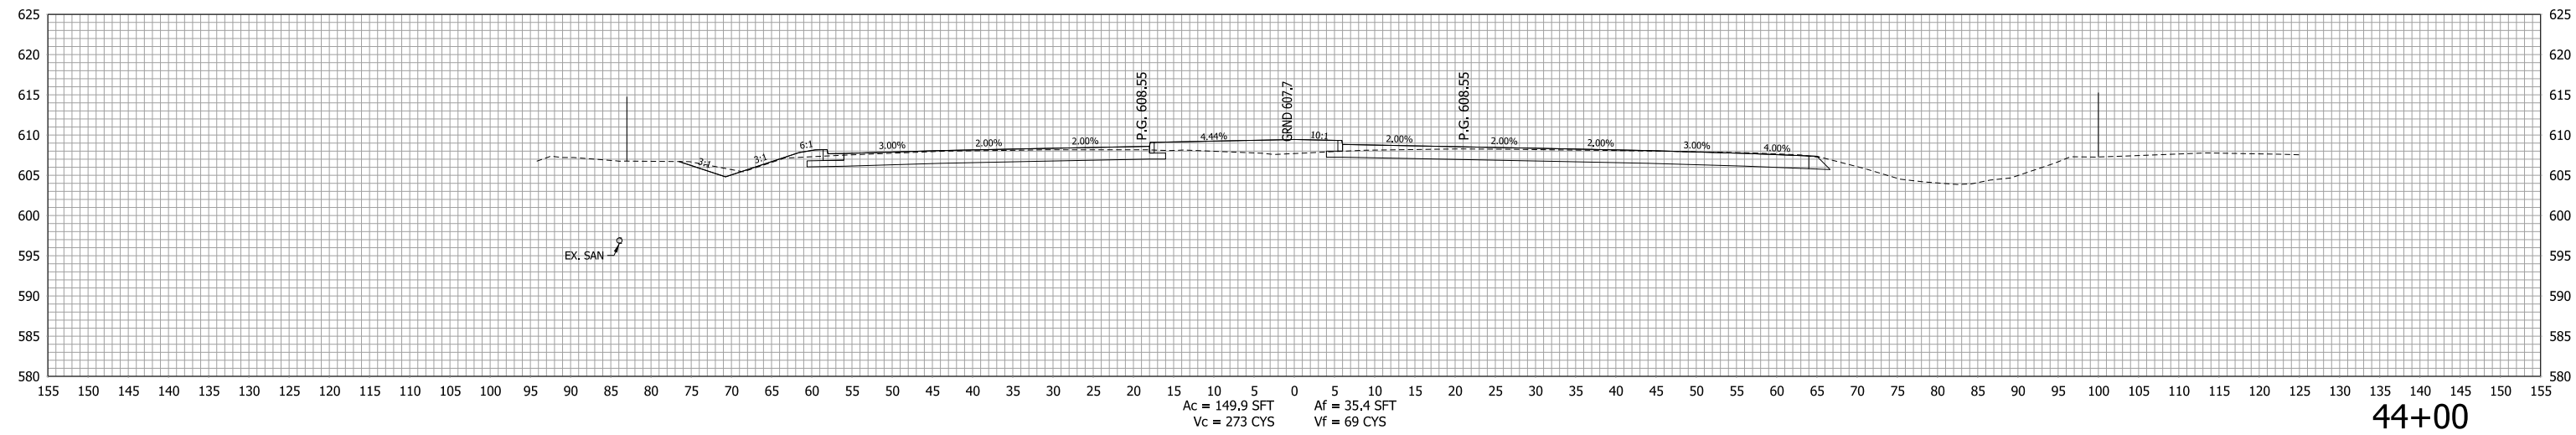
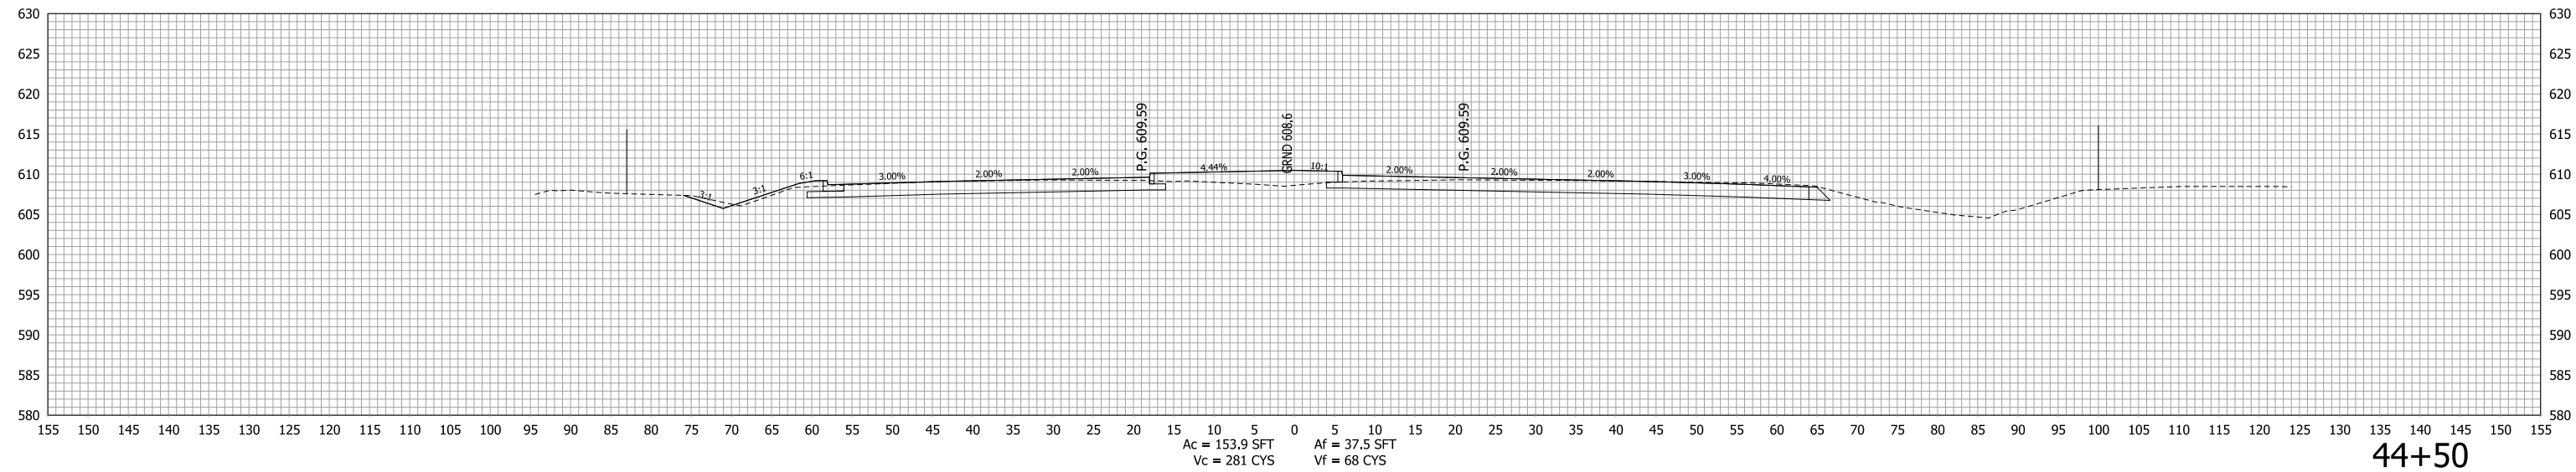


RECOMMENDED FOR APPROVAL _____	DESIGN ENGINEER _____	DATE _____
DESIGNED: LDW	DRAWN: JWM	
CHECKED: MAE	CHECKED: LDW	

INDIANA  
DEPARTMENT OF TRANSPORTATION

**CROSS SECTION  
LINE "S-50-IC-7-Q"**

HORIZONTAL SCALE 1"=10'	BRIDGE FILE
VERTICAL SCALE 1"=10'	DESIGNATION 1400090
SURVEY BOOK	SHEETS
CONTRACT R-37820	320 of 346
	PROJECT 1400090

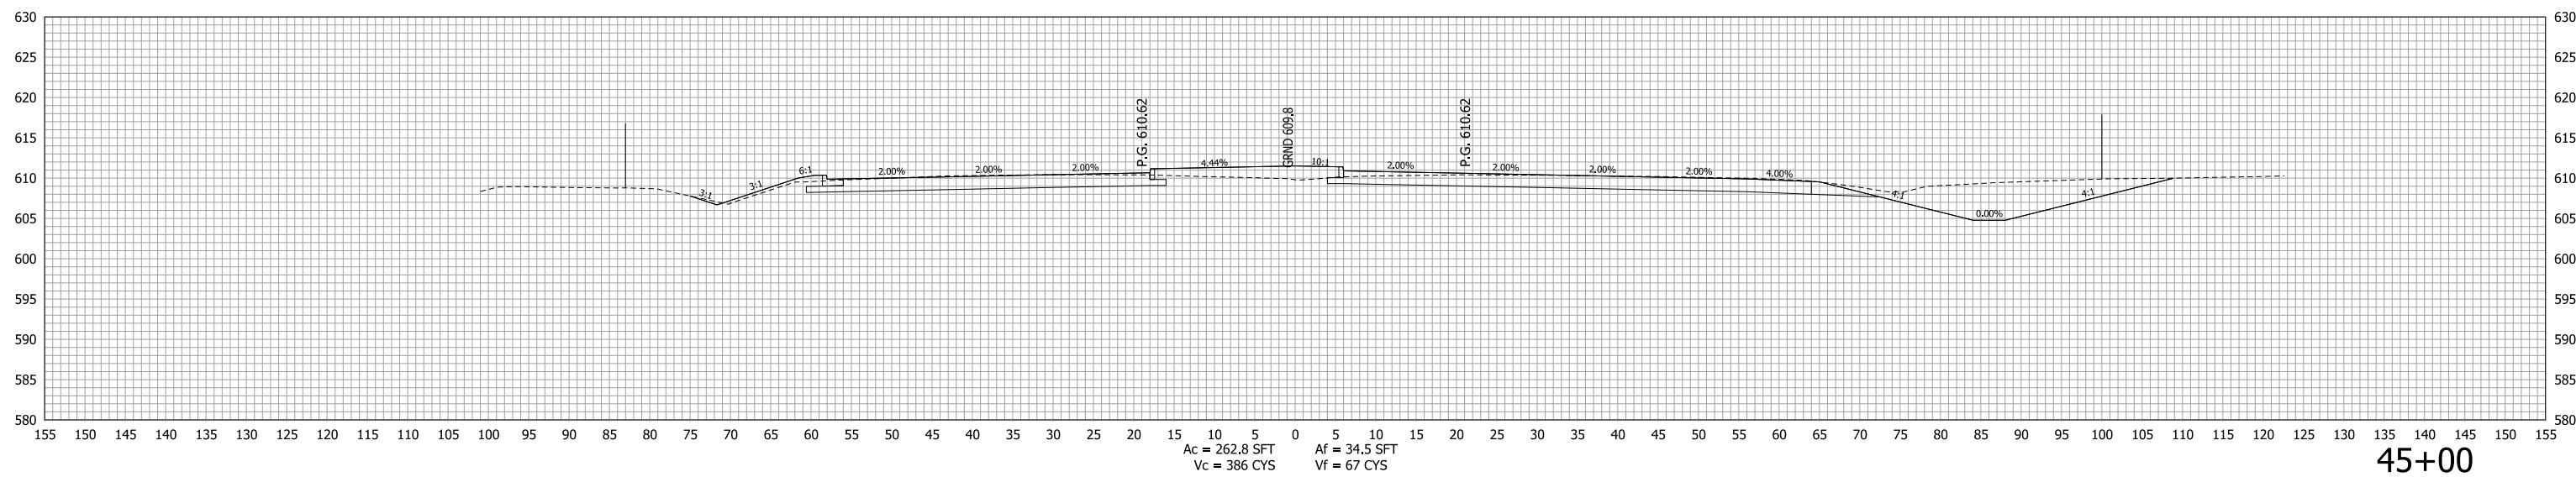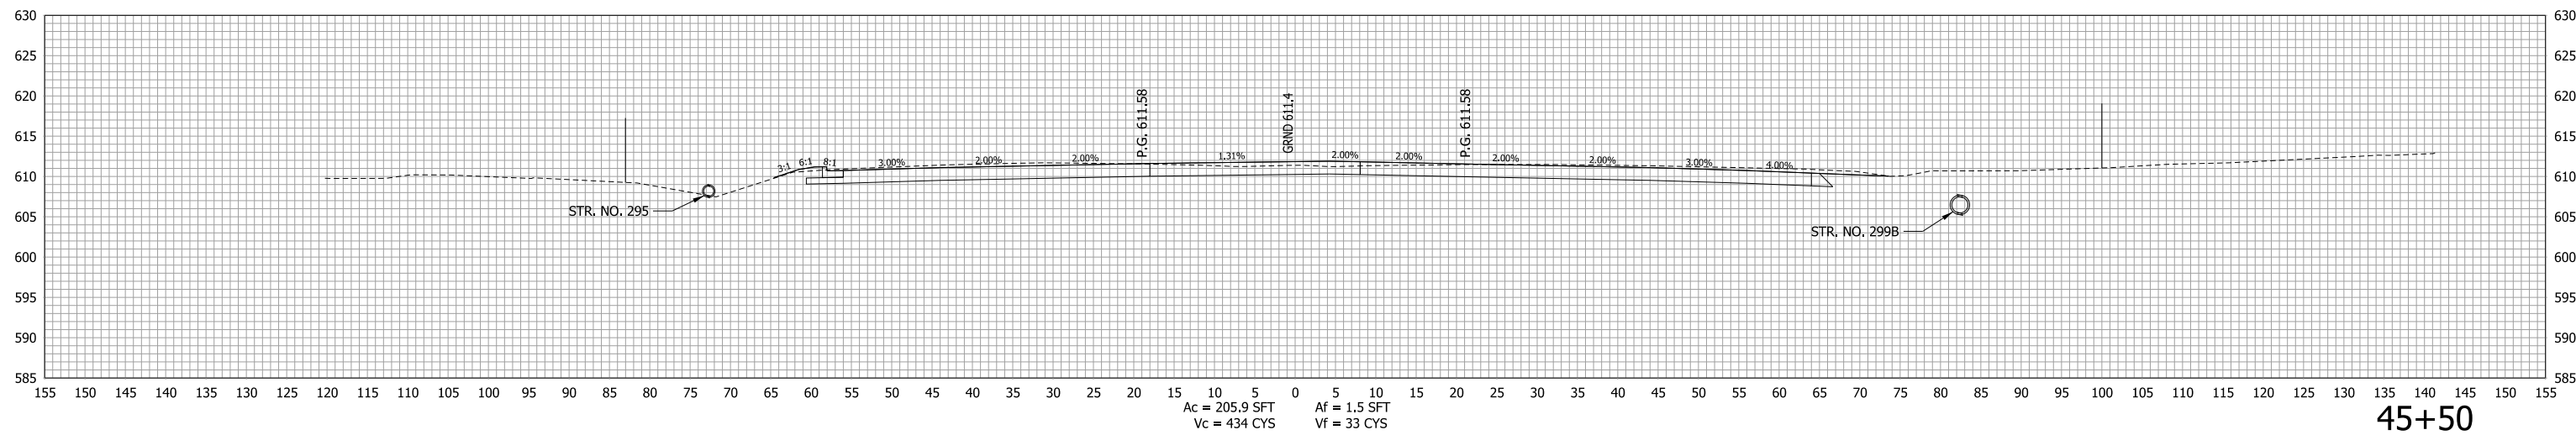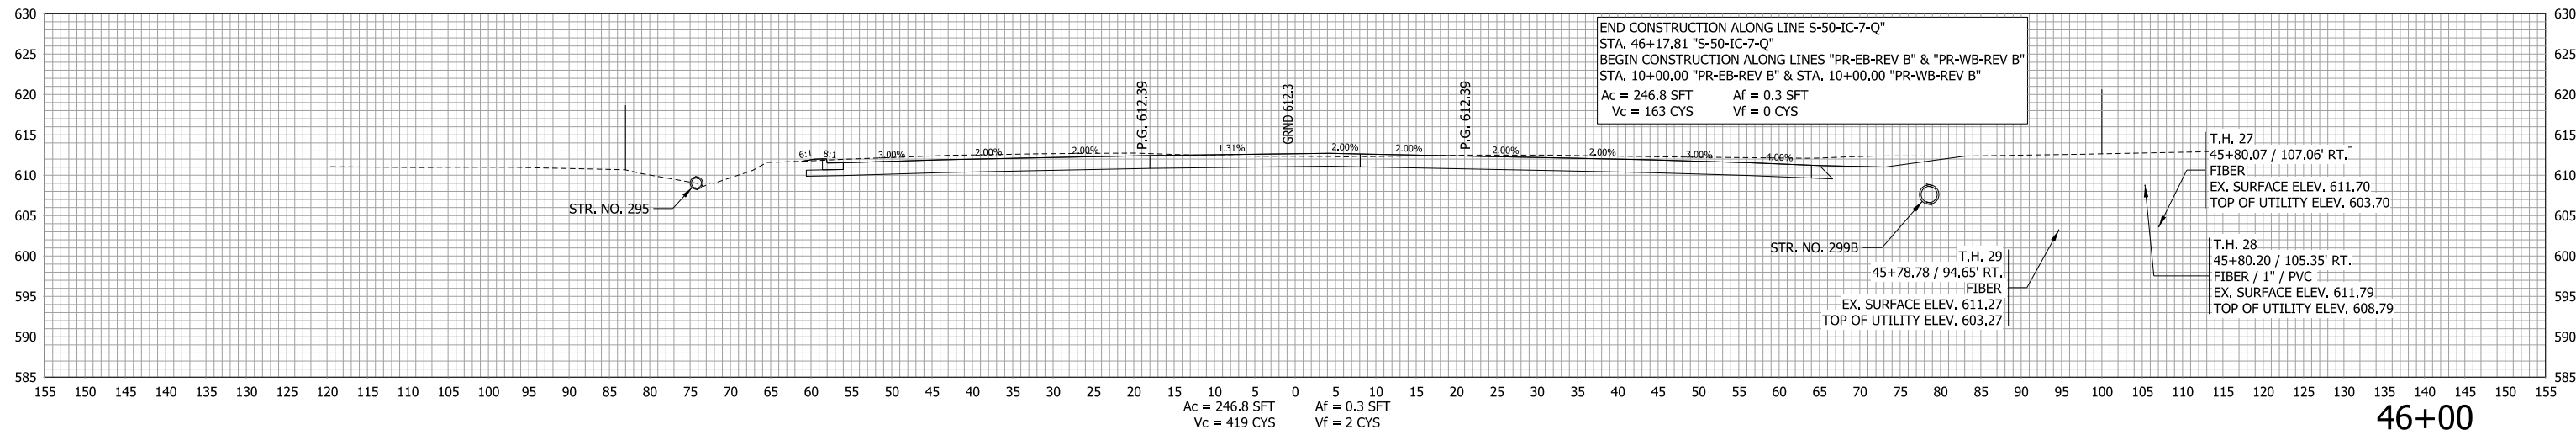


RECOMMENDED FOR APPROVAL _____	DESIGN ENGINEER _____	DATE _____
DESIGNED: LDW	DRAWN: JWM	
CHECKED: MAE	CHECKED: LDW	


**INDIANA  
DEPARTMENT OF TRANSPORTATION**

**CROSS SECTION  
LINE "S-50-IC-7-Q"**

HORIZONTAL SCALE 1"=10'	BRIDGE FILE
VERTICAL SCALE 1"=10'	DESIGNATION 1400090
SURVEY BOOK	SHEETS
	321 of 346
CONTRACT R-37820	PROJECT 1400090

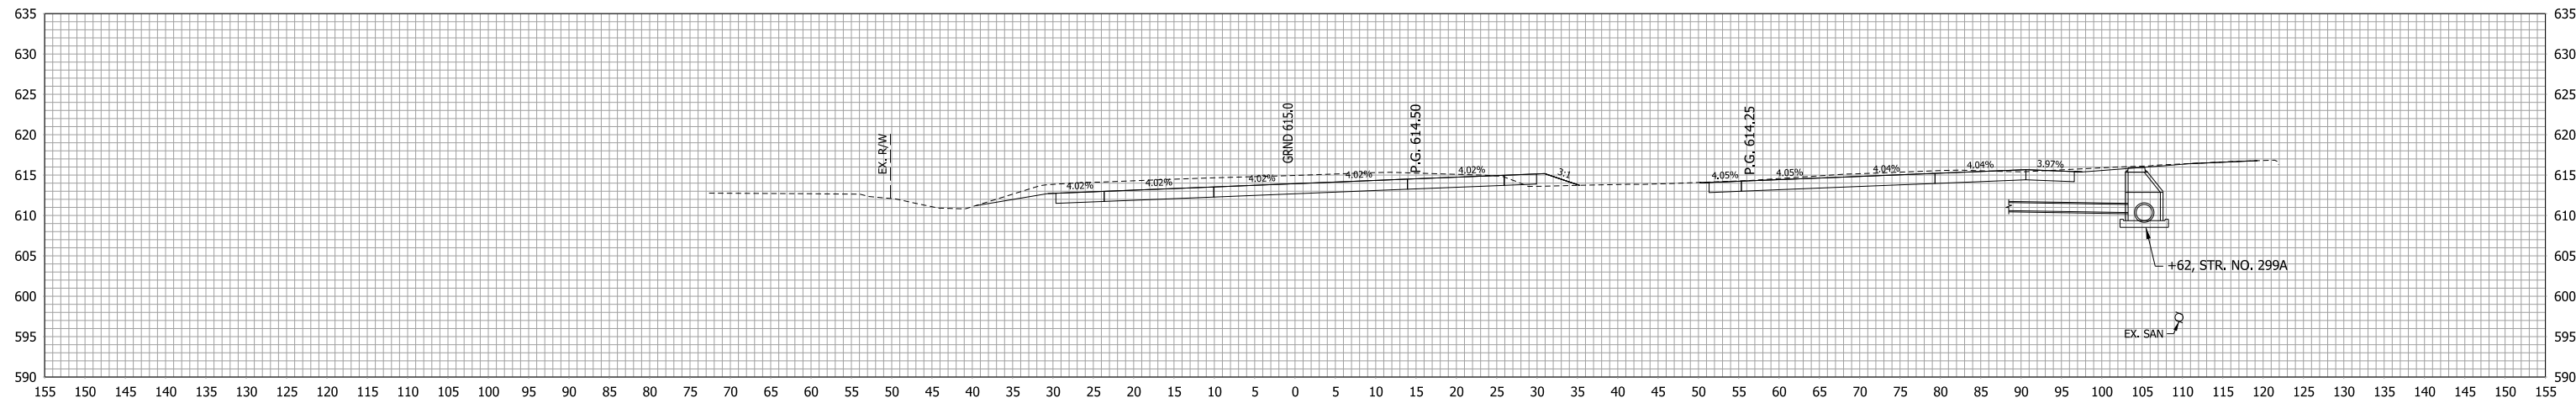


124+62

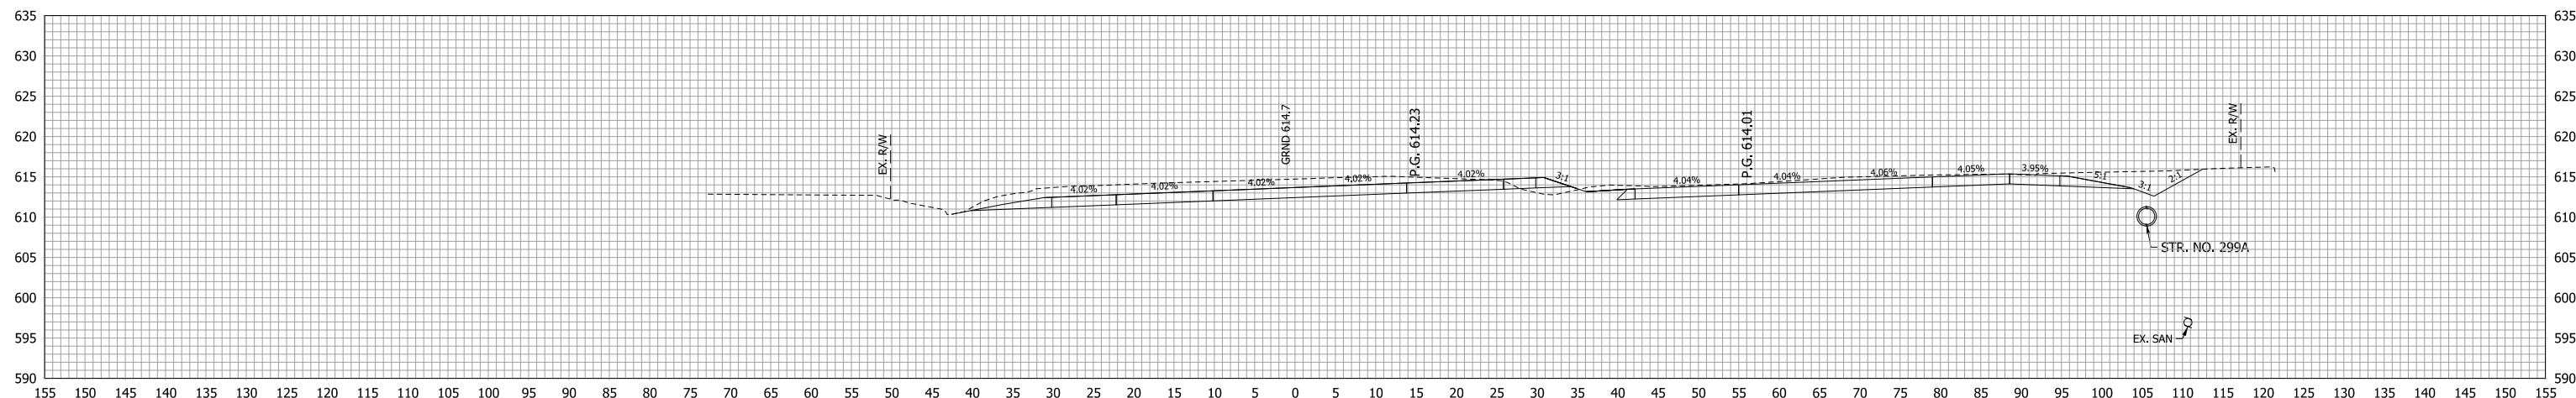

124+50

Ac = 255.8 SFT  
Vc = 346 CYS  
Af = 4.3 SFT  
Vf = 4 CYS

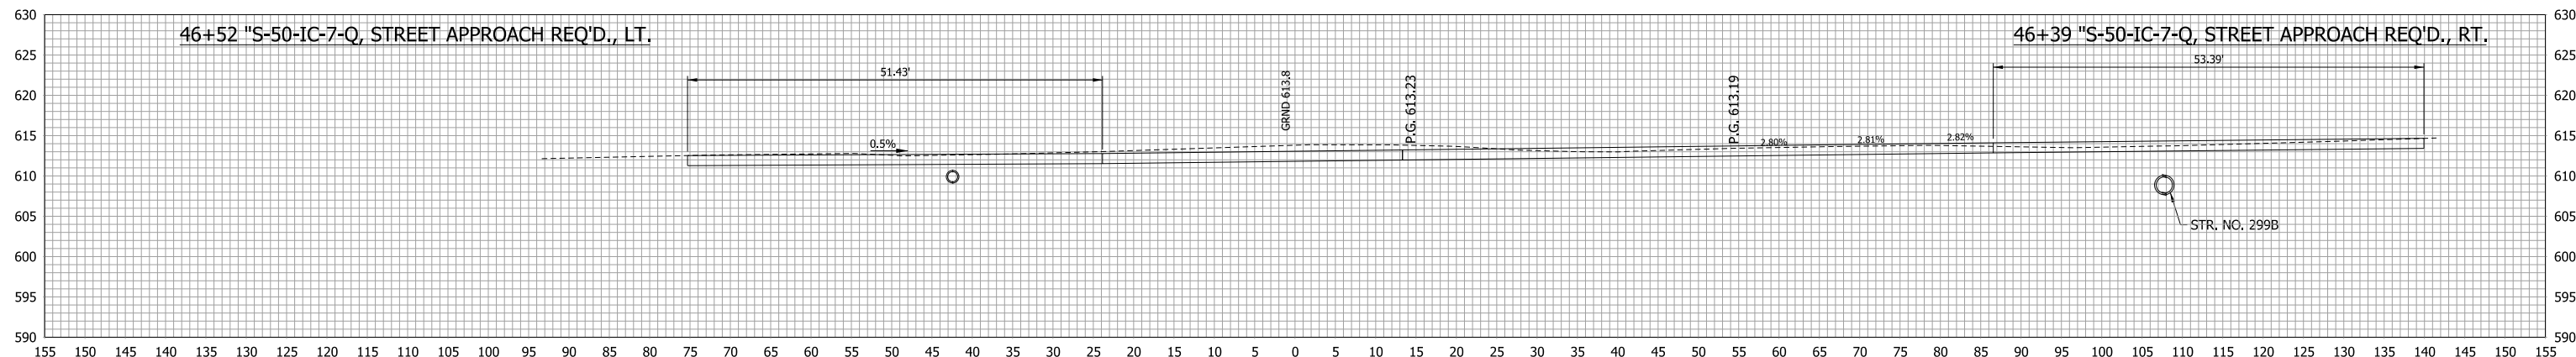

124+00




Ac = 118.0 SFT  
Vc = 239 CYS  
Af = 0.0 SFT  
Vf = 0 CYS  
STA. 123+64.60  
Ac = 246.8 SFT  
Af = 0.3 SFT

RECOMMENDED FOR APPROVAL _____	DESIGN ENGINEER _____	DATE _____
DESIGNED: LDW	DRAWN: JWM	
CHECKED: MAE	CHECKED: LDW	

INDIANA  
DEPARTMENT OF TRANSPORTATION

CROSS SECTION  
LINE "REV B"

HORIZONTAL SCALE 1"=10'	BRIDGE FILE
VERTICAL SCALE 1"=10'	DESIGNATION 1400090
SURVEY BOOK	SHEETS 322 of 346
CONTRACT R-37820	PROJECT 1400090

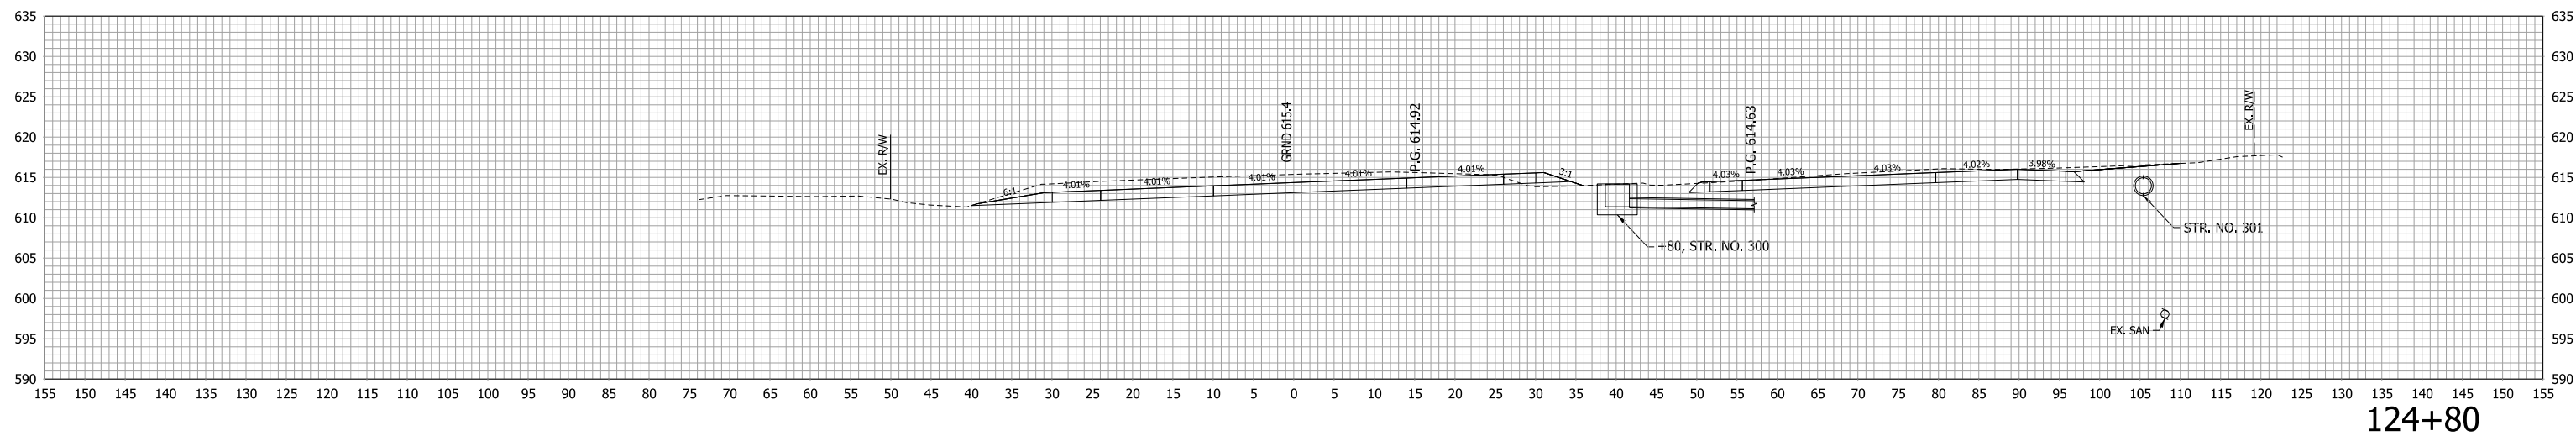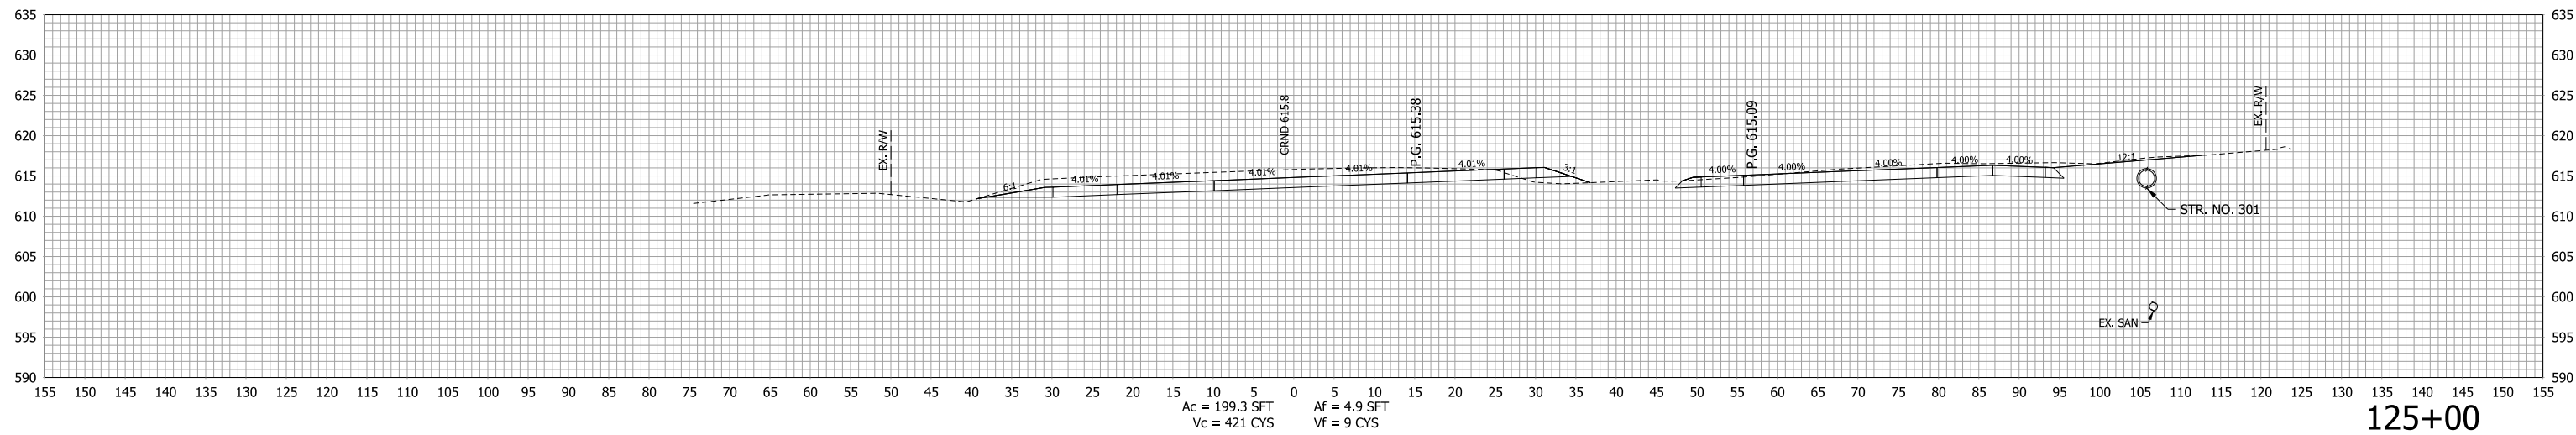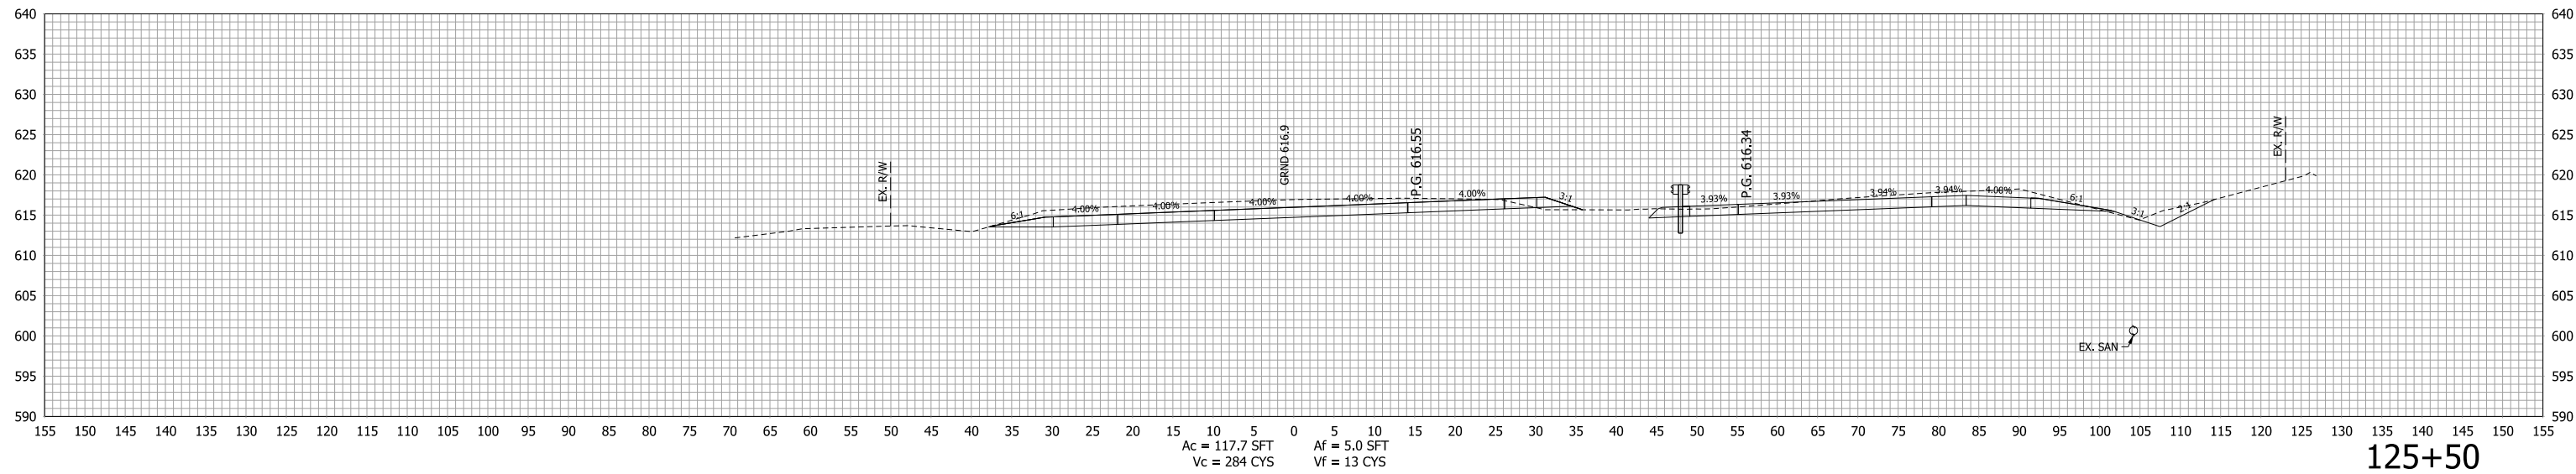


RECOMMENDED FOR APPROVAL _____	DESIGN ENGINEER _____	DATE _____
DESIGNED: LDW	DRAWN: JWM	
CHECKED: MAE	CHECKED: LDW	


**INDIANA  
DEPARTMENT OF TRANSPORTATION**

**CROSS SECTION  
LINE "REV B"**


HORIZONTAL SCALE 1"=10'	BRIDGE FILE
VERTICAL SCALE 1"=10'	DESIGNATION 1400090
SURVEY BOOK	SHEETS
	323 of 346
CONTRACT R-37820	PROJECT 1400090

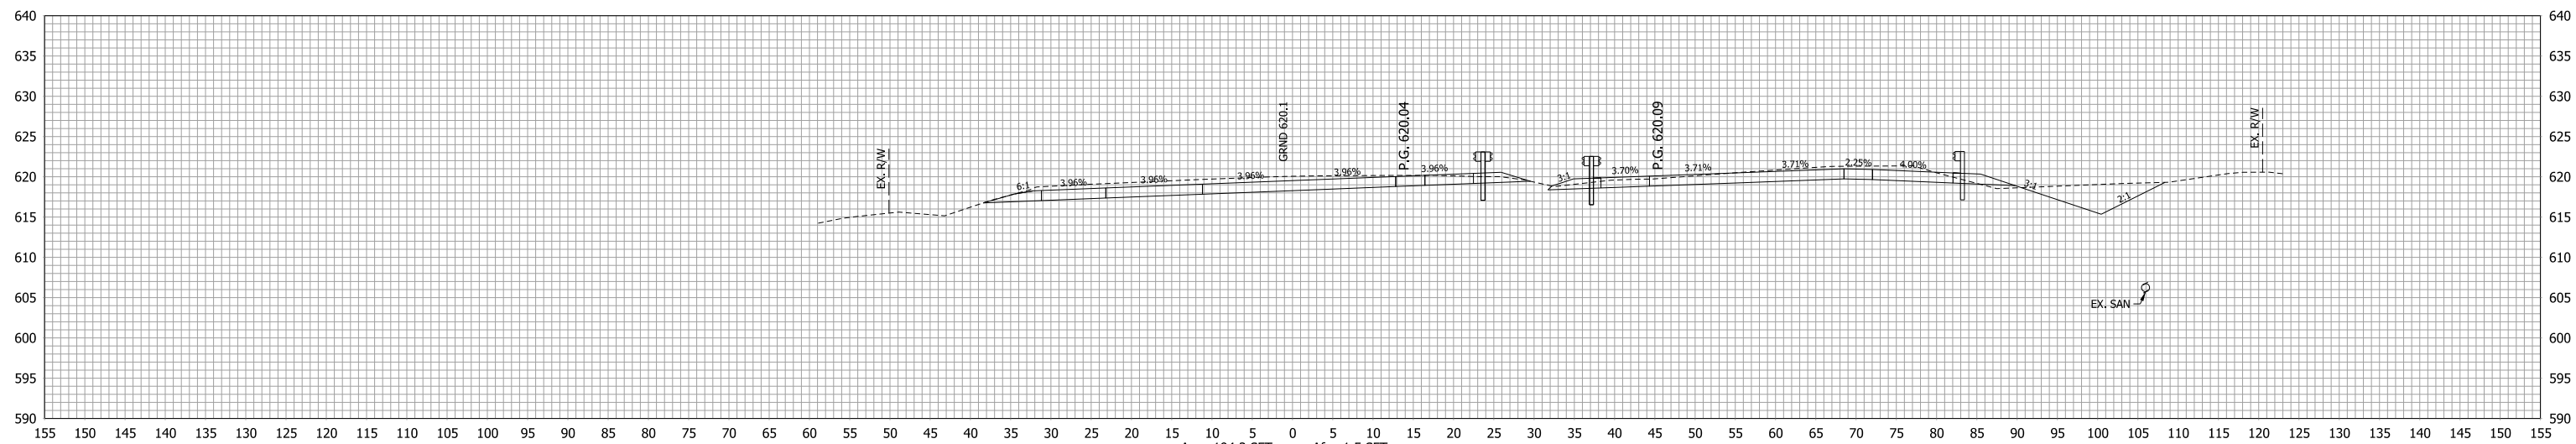

127+00

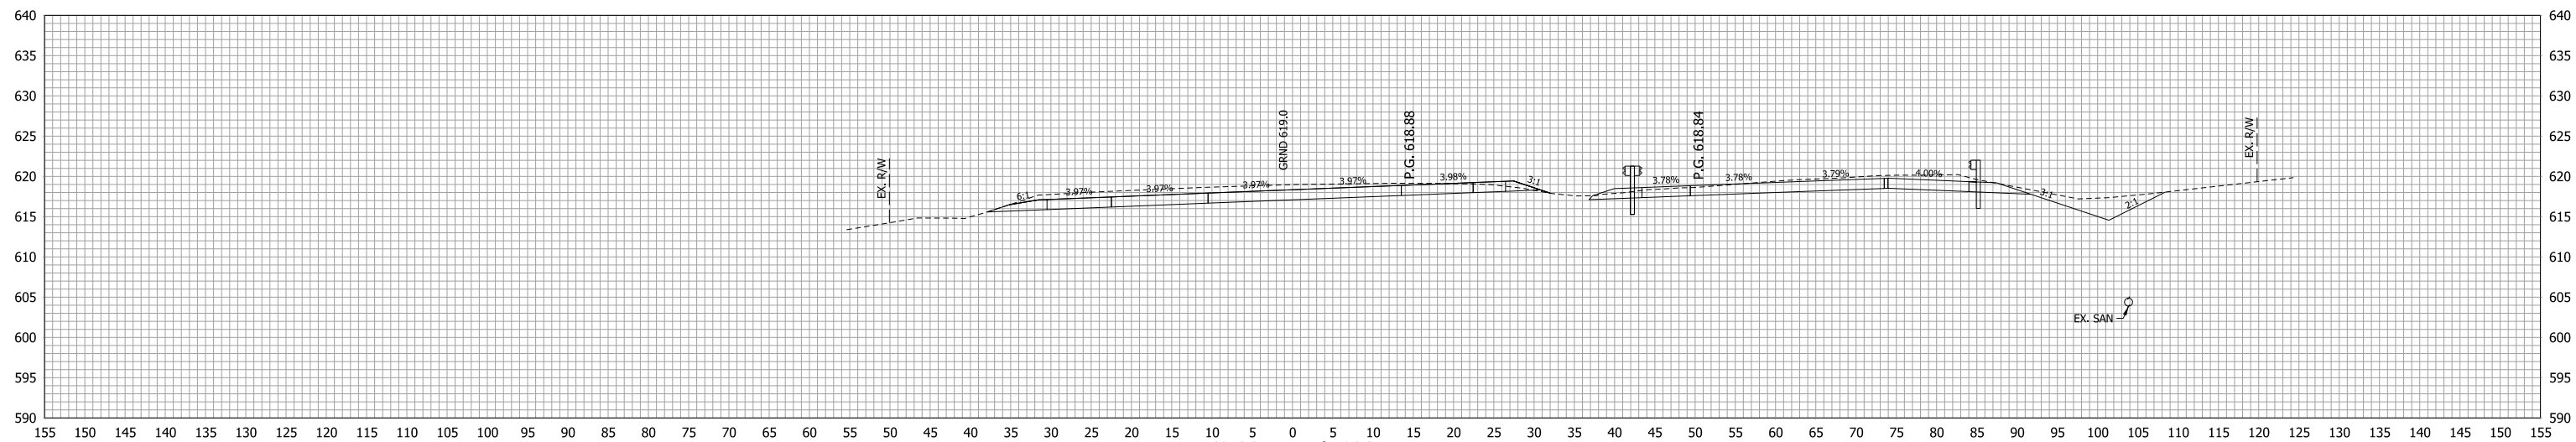

126+50

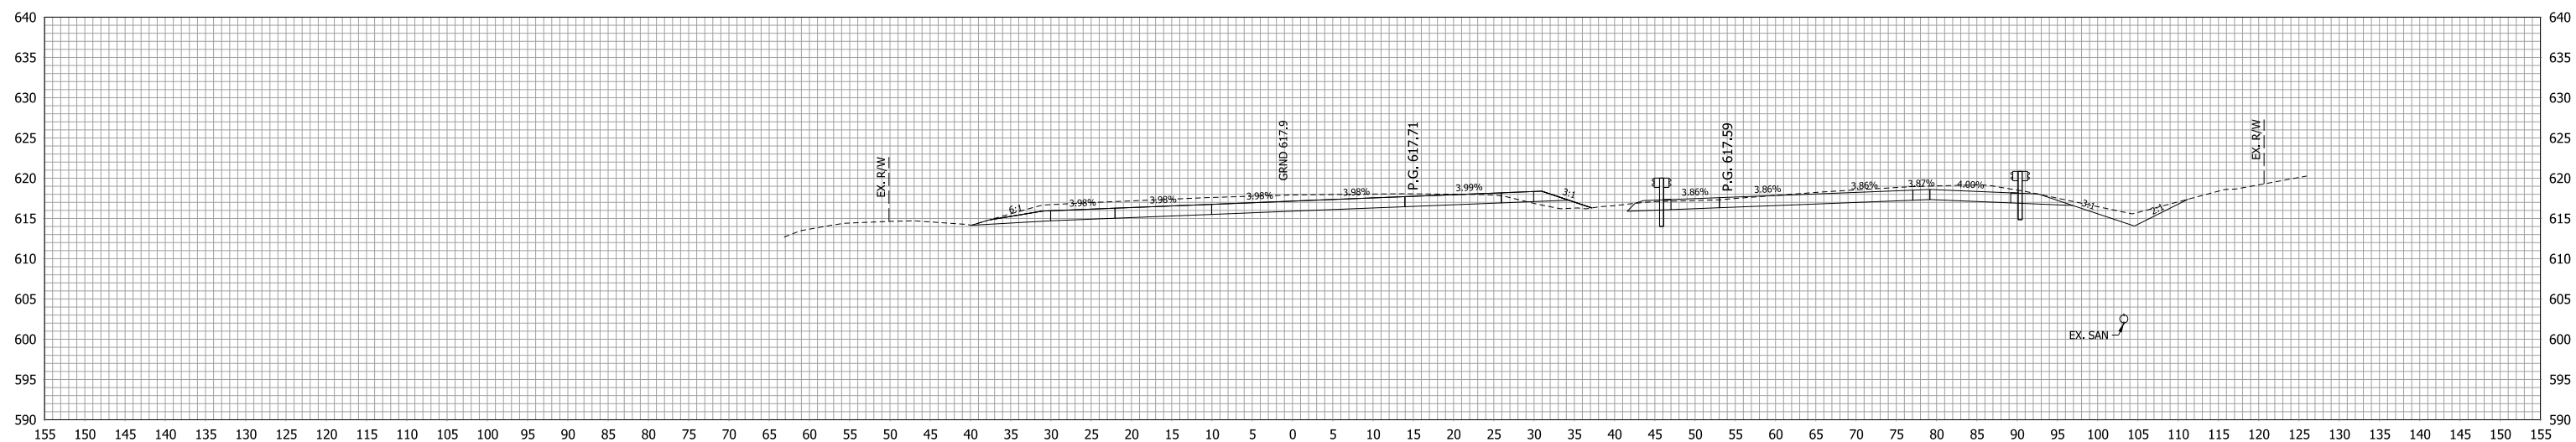




126+00

RECOMMENDED FOR APPROVAL \_\_\_\_\_  
DESIGNED: LDW DRAWN: JWM  
CHECKED: MAE CHECKED: LDW

INDIANA  
DEPARTMENT OF TRANSPORTATION

CROSS SECTION  
LINE "REV B"

HORIZONTAL SCALE 1"=10'	BRIDGE FILE
VERTICAL SCALE 1"=10'	DESIGNATION 1400090
SURVEY BOOK	SHEETS
CONTRACT R-37820	324 of 346
	PROJECT 1400090

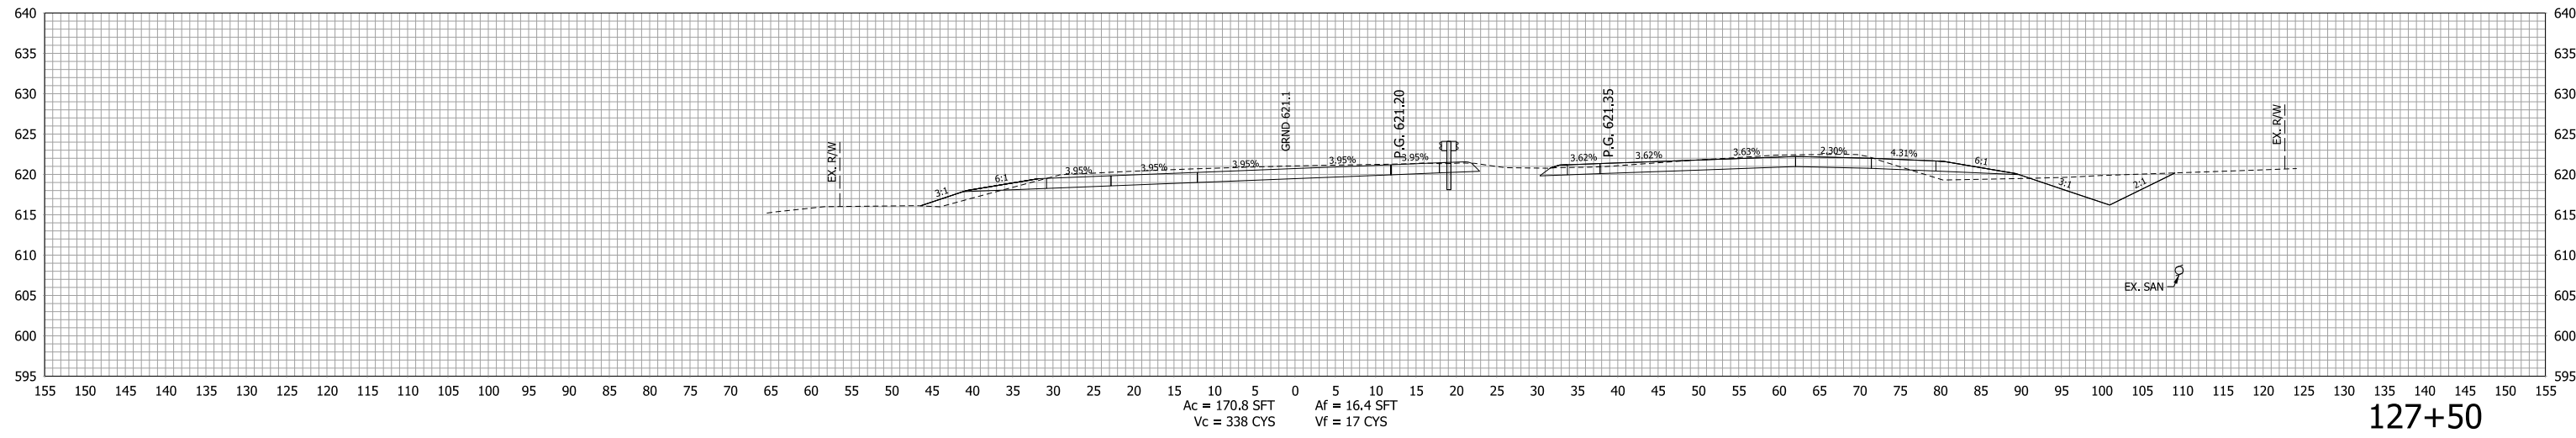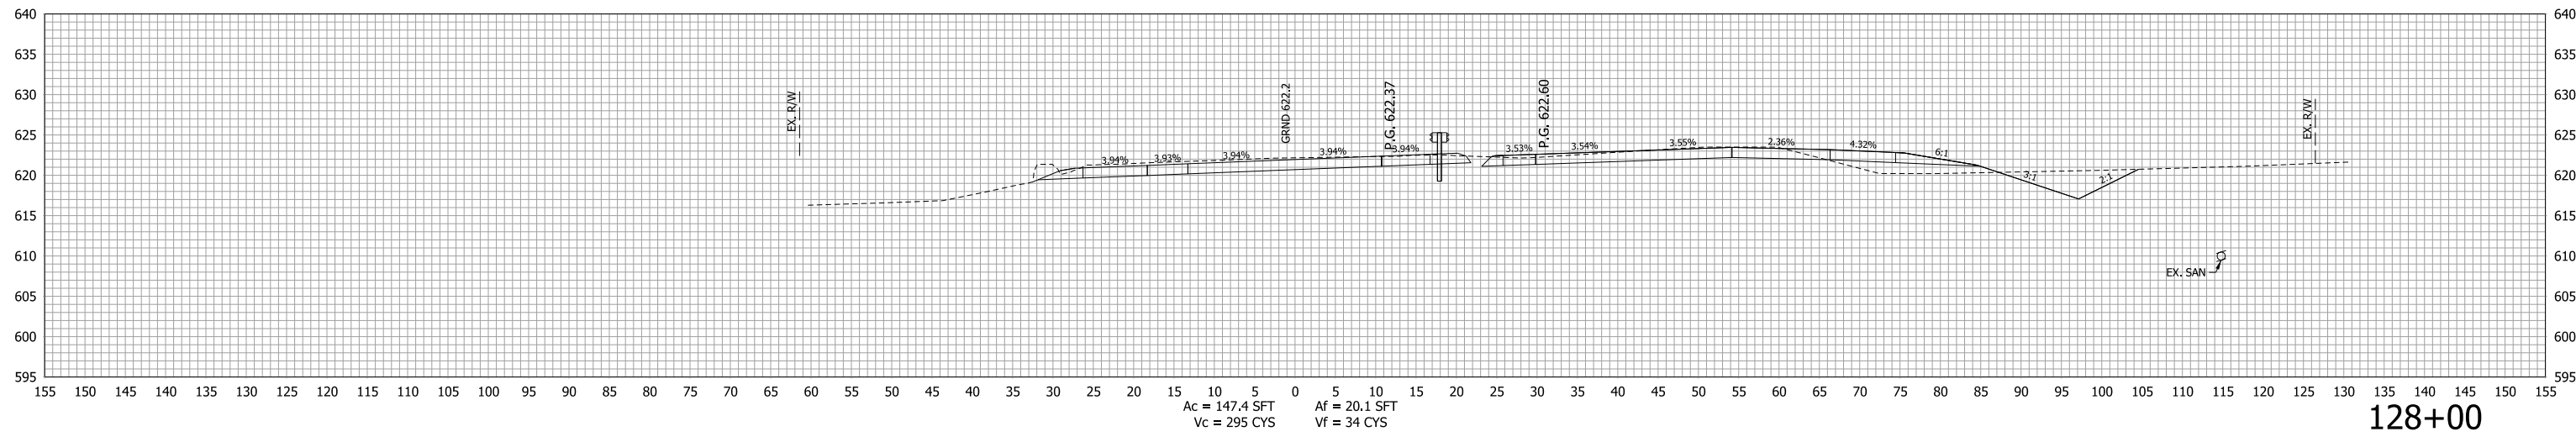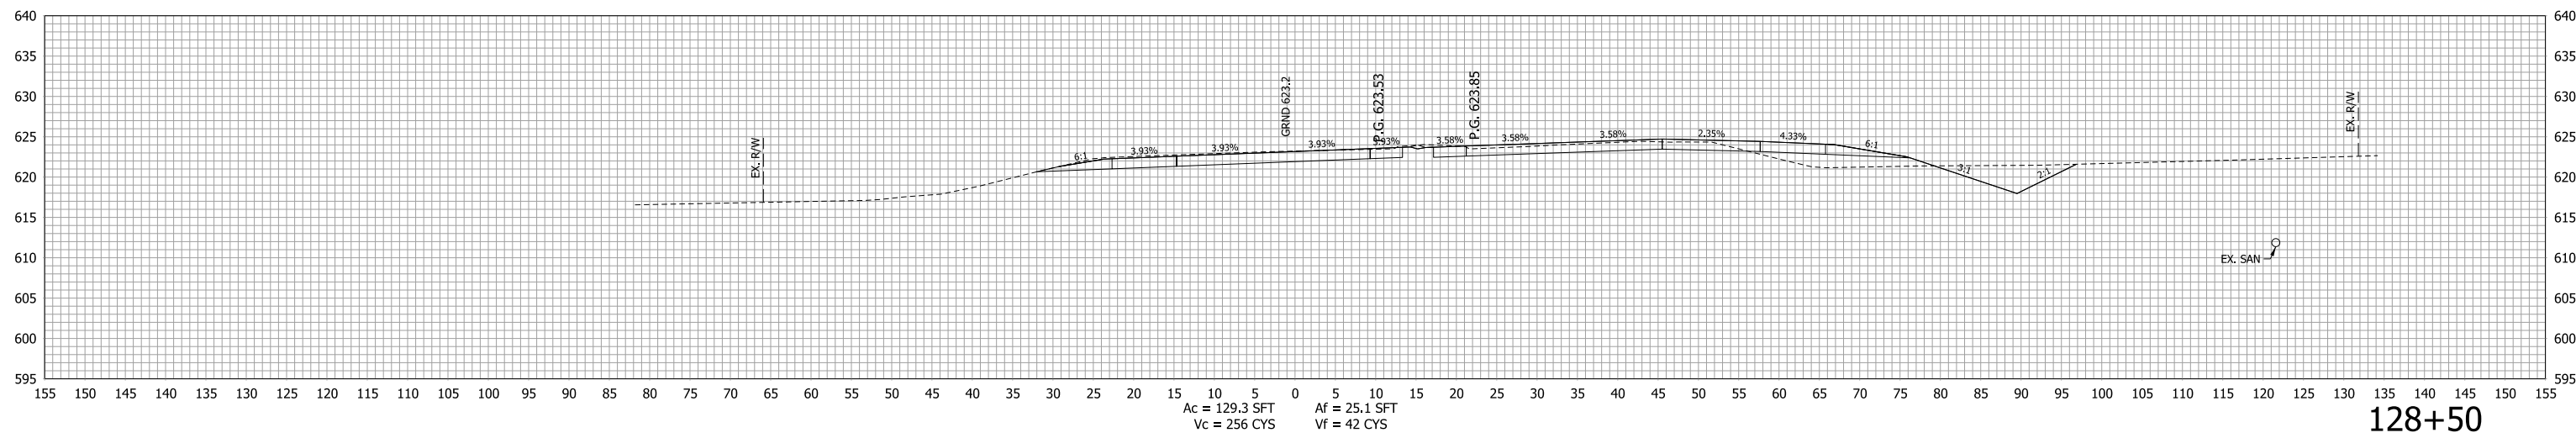


RECOMMENDED FOR APPROVAL \_\_\_\_\_  
DESIGNED: LDW DRAWN: JWM  
CHECKED: MAE CHECKED: LDW

INDIANA  
DEPARTMENT OF TRANSPORTATION


CROSS SECTION  
LINE "REV B"

HORIZONTAL SCALE 1"=10'	BRIDGE FILE
VERTICAL SCALE 1"=10'	DESIGNATION 1400090
SURVEY BOOK	SHEETS 325 of 346
CONTRACT R-37820	PROJECT 1400090



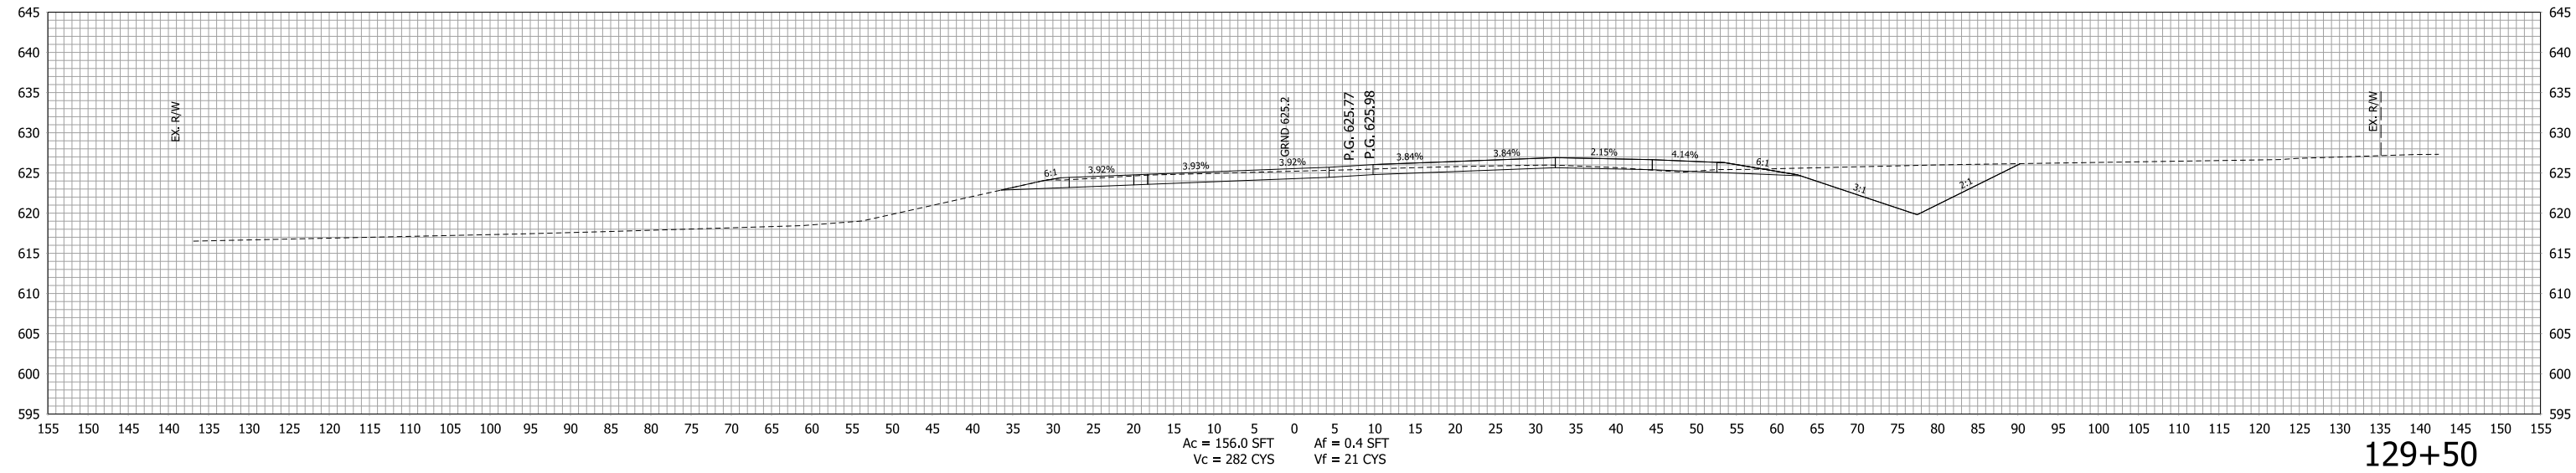

129+50

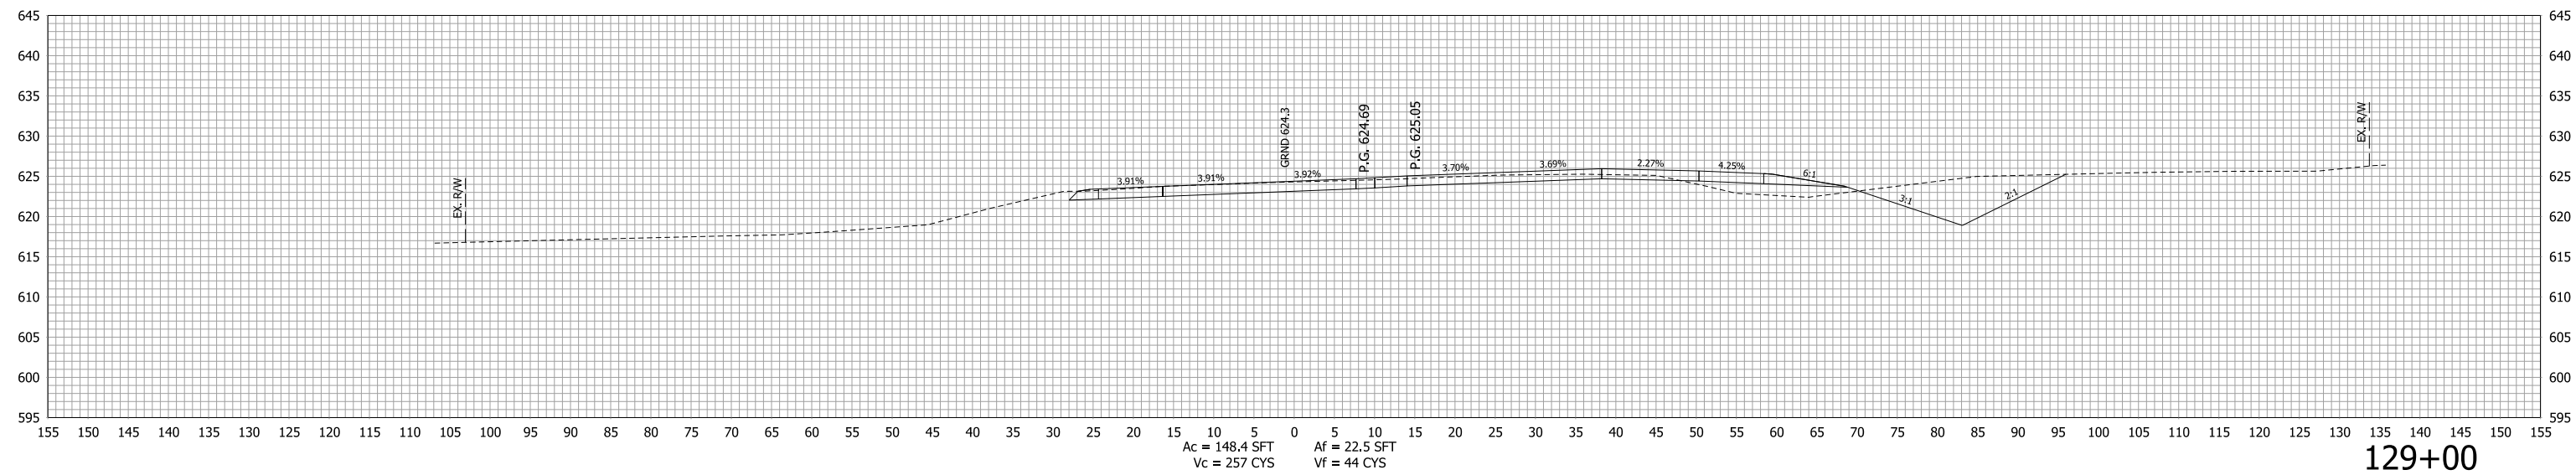

129+00



RECOMMENDED FOR APPROVAL \_\_\_\_\_  
 DESIGN ENGINEER DATE \_\_\_\_\_

DESIGNED: LDW DRAWN: JWM  
 CHECKED: MAE CHECKED: LDW

INDIANA DEPARTMENT OF TRANSPORTATION

CROSS SECTION LINE "REV B"

HORIZONTAL SCALE	BRIDGE FILE
1"=10'	
VERTICAL SCALE	DESIGNATION
1"=10'	1400090
SURVEY BOOK	SHEETS
	326 of 346
CONTRACT	PROJECT
R-37820	1400090

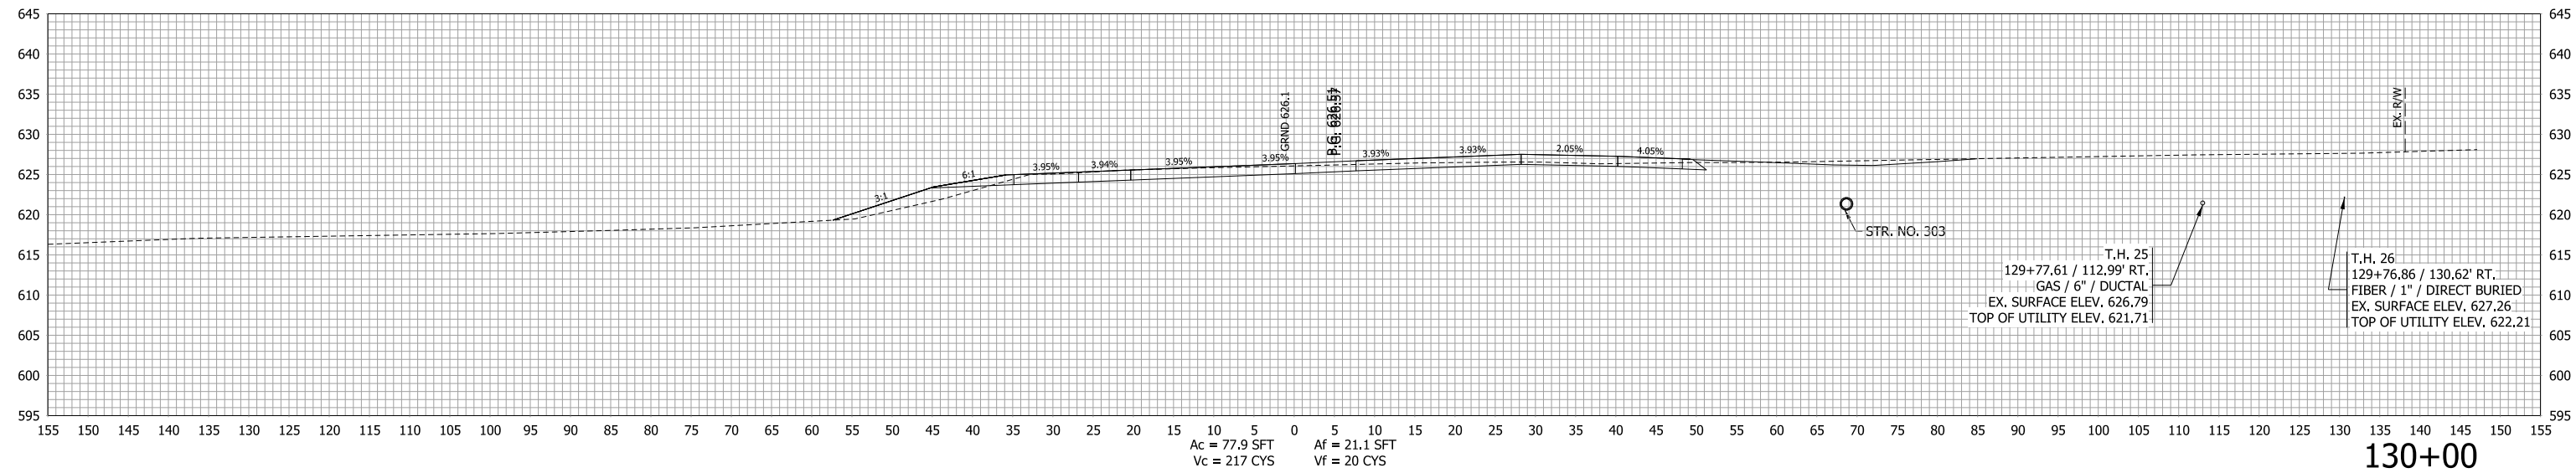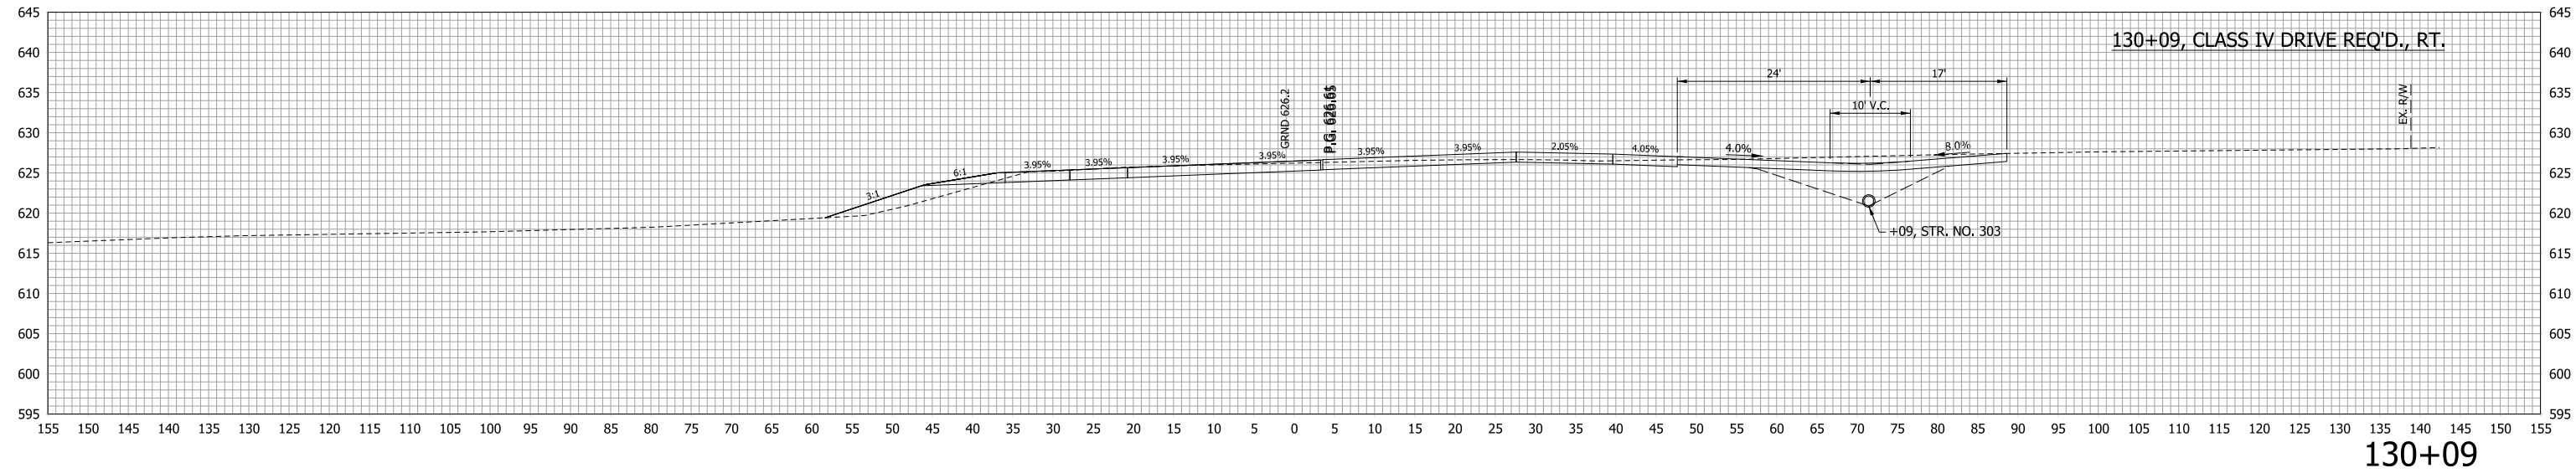



Ac = 77.9 SFT  
Vc = 217 CYS  
Af = 21.1 SFT  
Vf = 20 CYS

RECOMMENDED FOR APPROVAL _____	DESIGN ENGINEER _____	DATE _____
DESIGNED: LDW	DRAWN: JWM	
CHECKED: MAE	CHECKED: LDW	

INDIANA  
DEPARTMENT OF TRANSPORTATION

CROSS SECTION  
LINE "REV B"

HORIZONTAL SCALE 1"=10'	BRIDGE FILE
VERTICAL SCALE 1"=10'	DESIGNATION 1400090
SURVEY BOOK	SHEETS
	327 of 346
CONTRACT R-37820	PROJECT 1400090

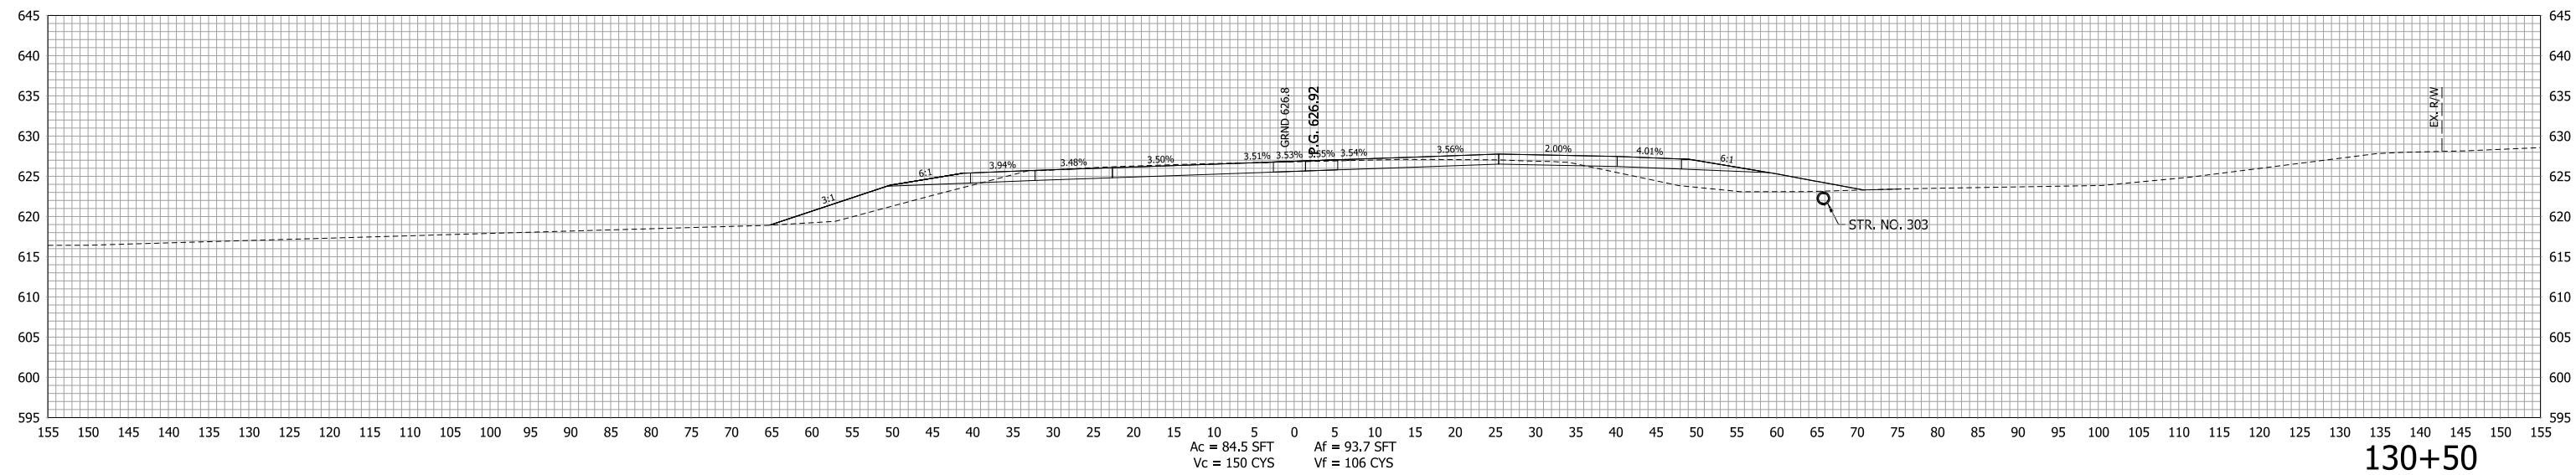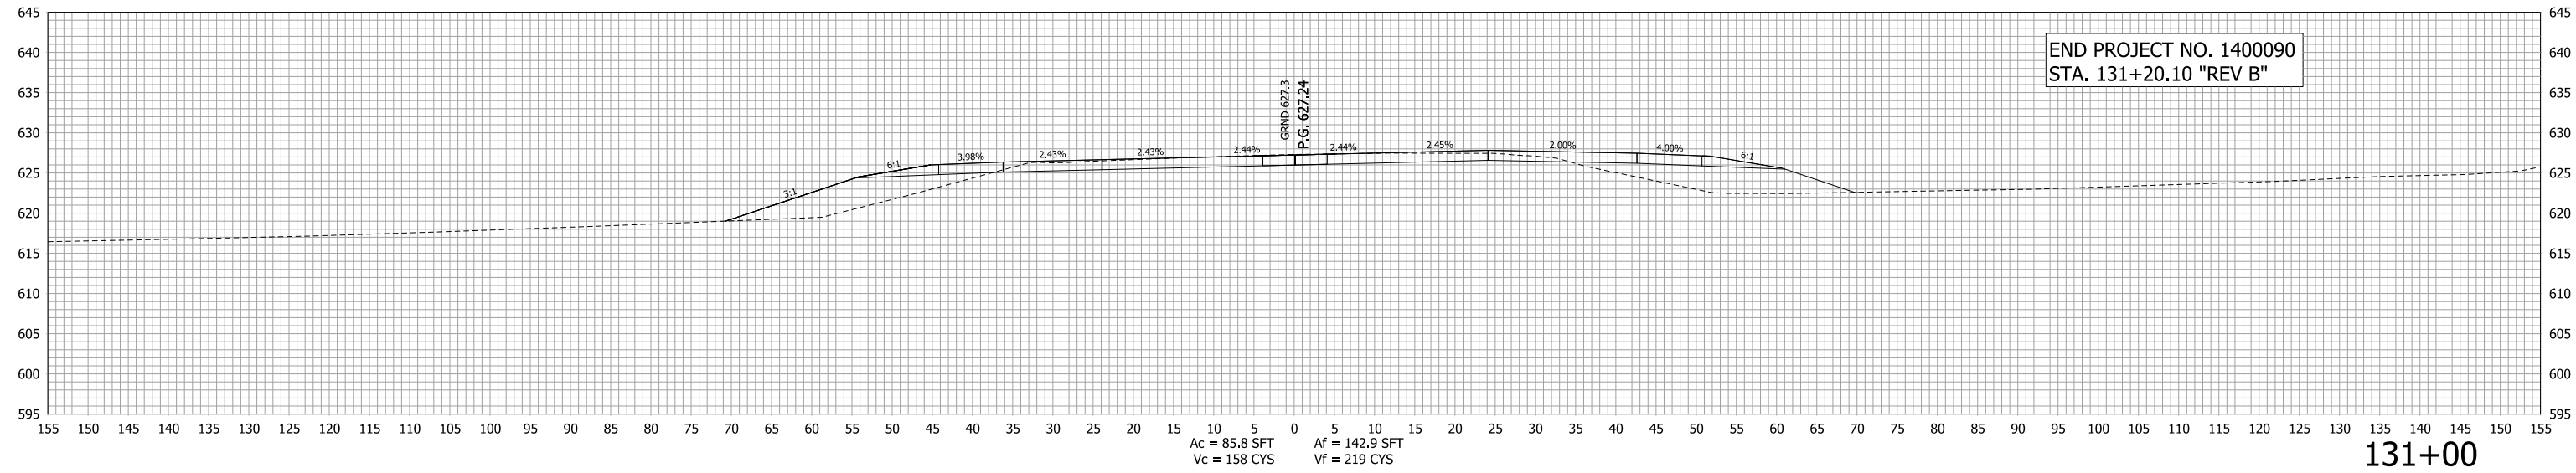


RECOMMENDED FOR APPROVAL _____	DESIGN ENGINEER _____	DATE _____
DESIGNED: LDW	DRAWN: JWM	
CHECKED: MAE	CHECKED: LDW	


INDIANA  
DEPARTMENT OF TRANSPORTATION

**CROSS SECTION  
LINE "REV B"**

HORIZONTAL SCALE 1"=10'	BRIDGE FILE
VERTICAL SCALE 1"=10'	DESIGNATION 1400090
SURVEY BOOK	SHEETS
	328 of 346
CONTRACT R-37820	PROJECT 1400090

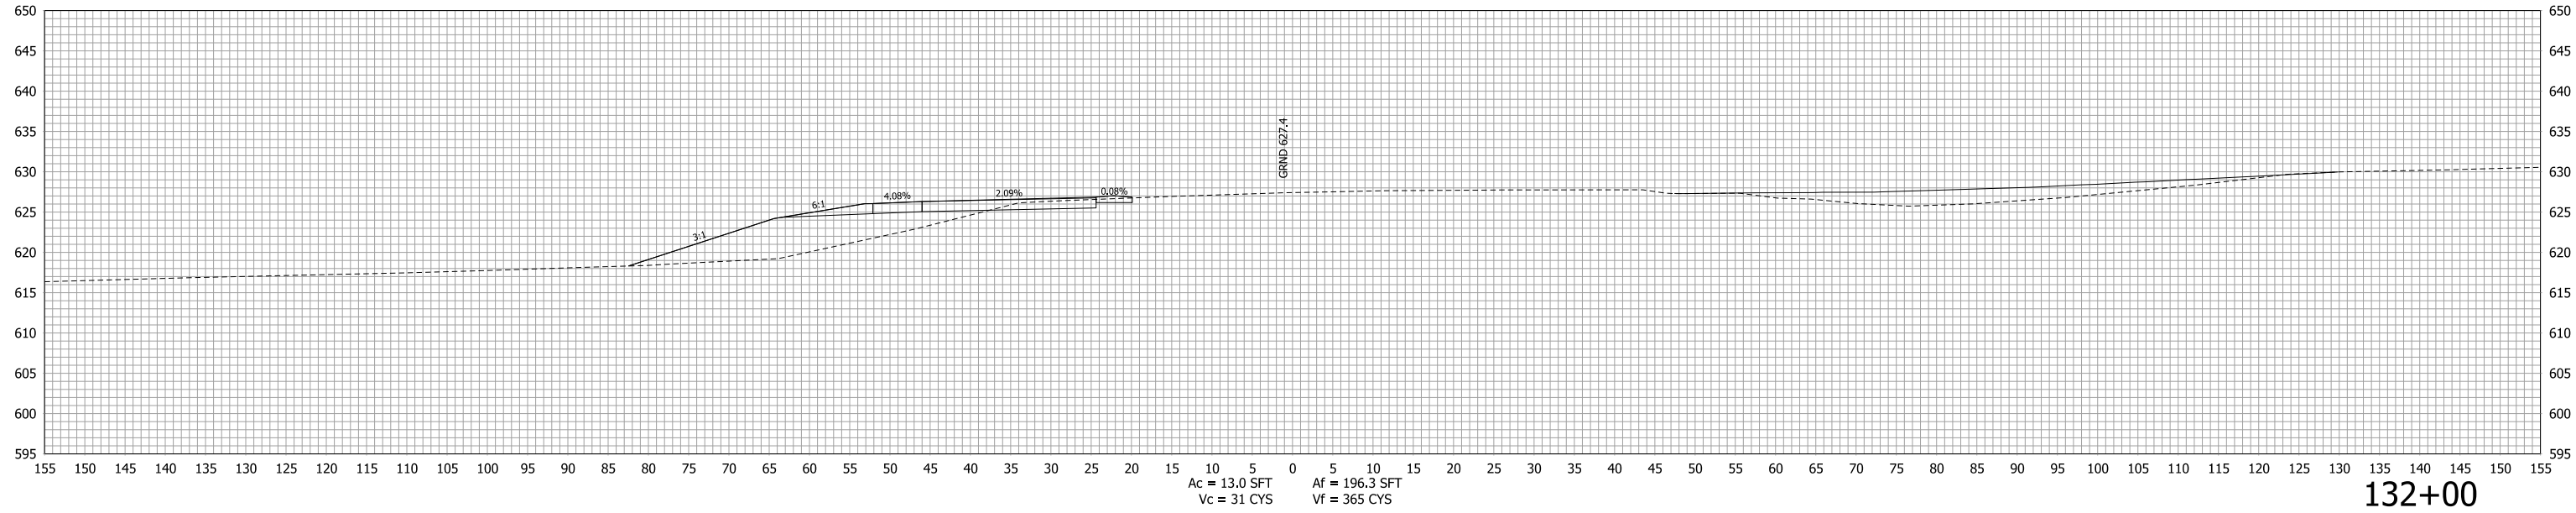

132+00

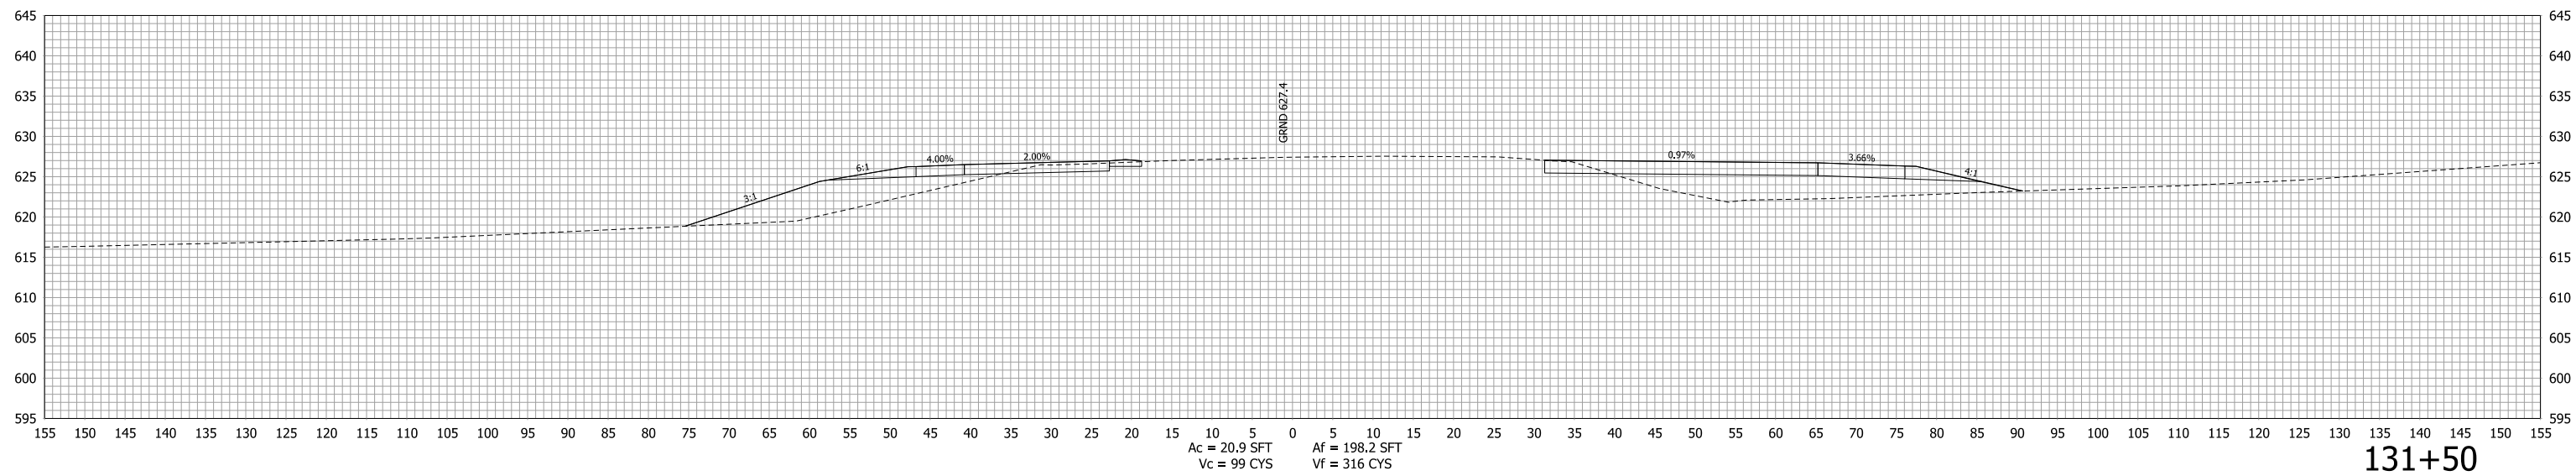



131+50

RECOMMENDED FOR APPROVAL \_\_\_\_\_  
 DESIGN ENGINEER DATE \_\_\_\_\_  
 DESIGNED: LDW DRAWN: JWM  
 CHECKED: MAE CHECKED: LDW

INDIANA DEPARTMENT OF TRANSPORTATION

CROSS SECTION LINE "REV B"

HORIZONTAL SCALE	BRIDGE FILE
1"=10'	
VERTICAL SCALE	DESIGNATION
1"=10'	1400090
SURVEY BOOK	SHEETS
	329 of 346
CONTRACT	PROJECT
R-37820	1400090

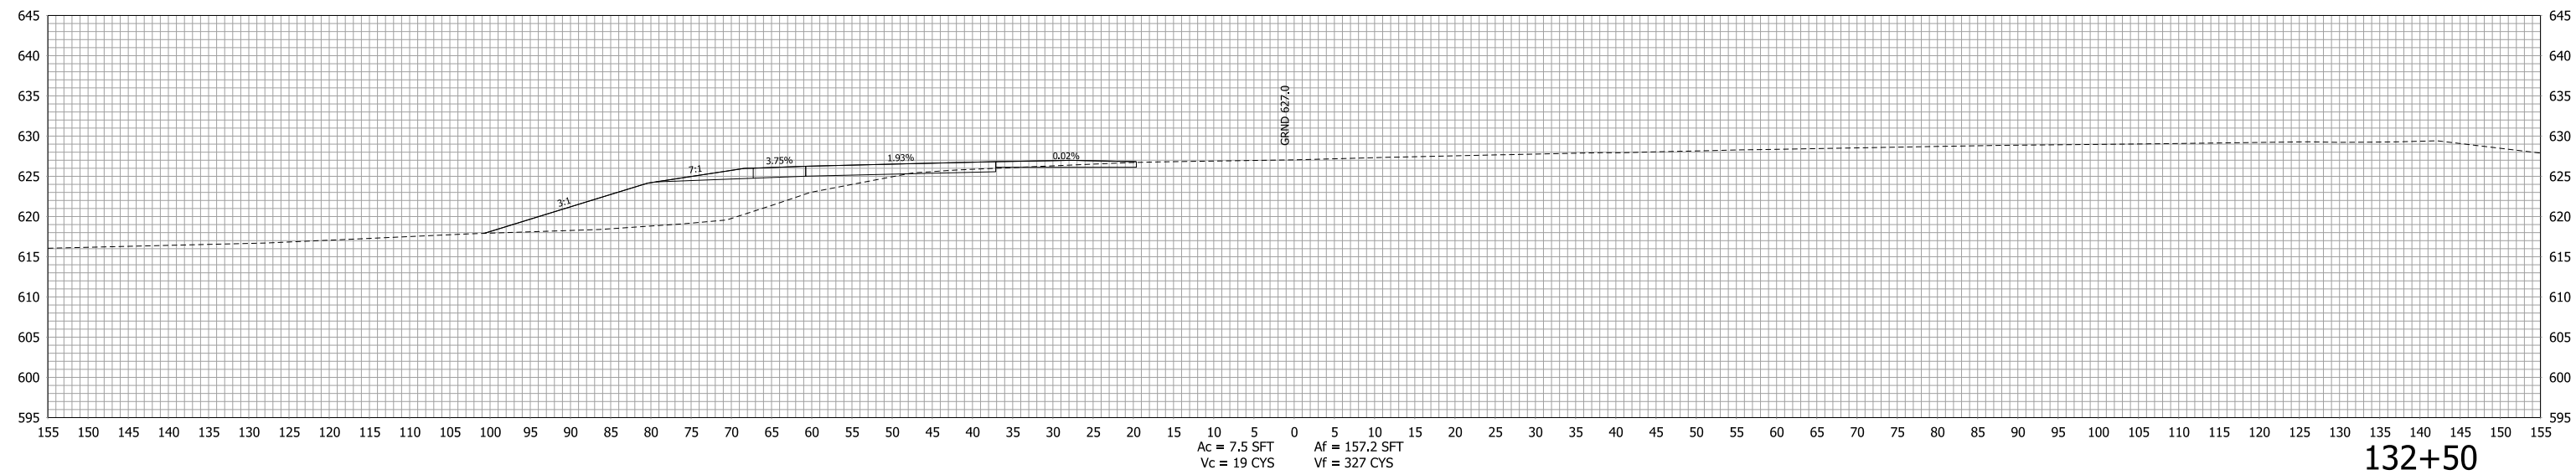
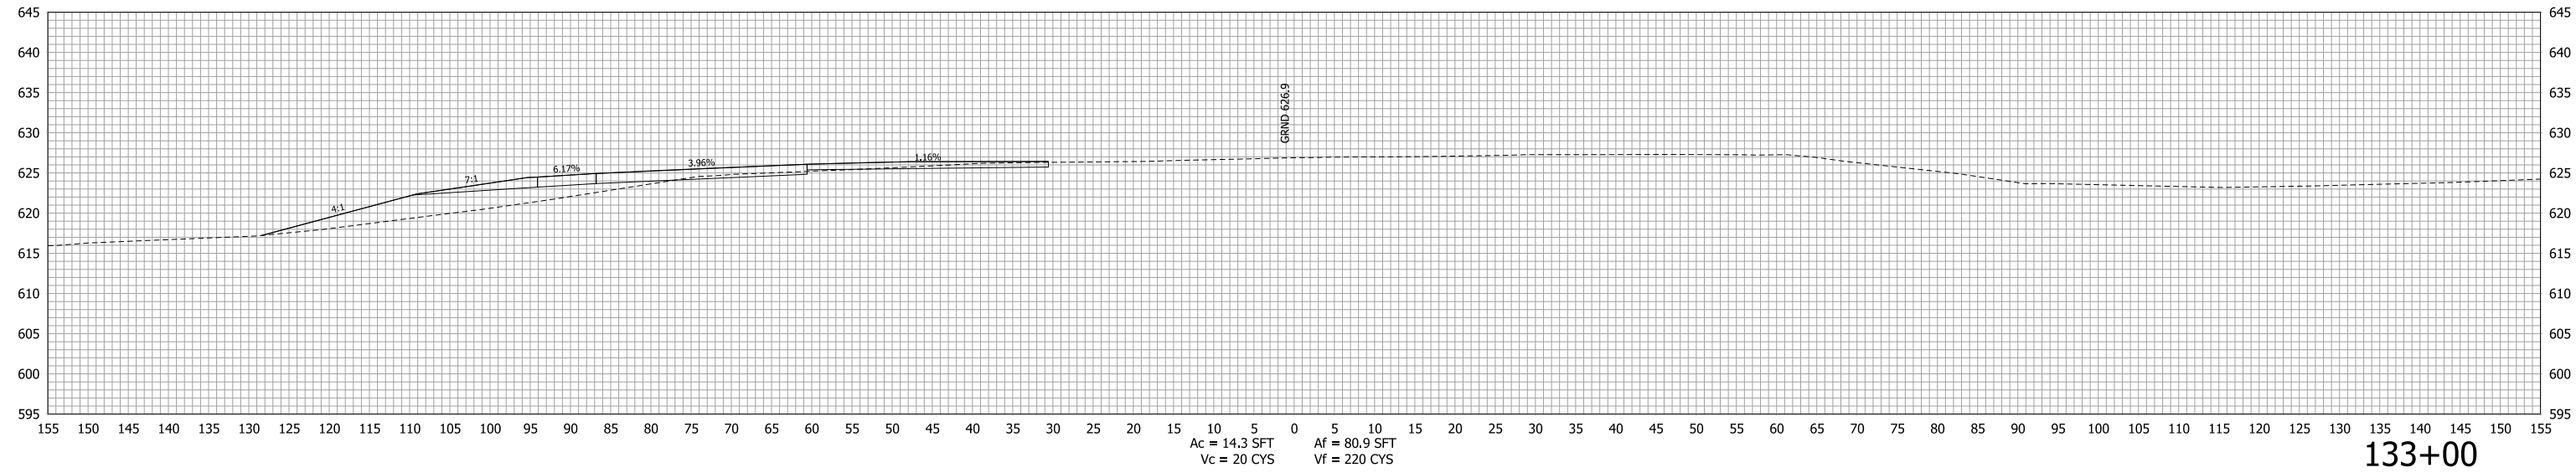


RECOMMENDED FOR APPROVAL \_\_\_\_\_  
 DESIGN ENGINEER DATE \_\_\_\_\_  
 DESIGNED: LDW DRAWN: JWM  
 CHECKED: MAE CHECKED: LDW

INDIANA  
 DEPARTMENT OF TRANSPORTATION

CROSS SECTION  
 LINE "REV B"

HORIZONTAL SCALE	BRIDGE FILE
1"=10'	
VERTICAL SCALE	DESIGNATION
1"=10'	1400090
SURVEY BOOK	SHEETS
	330 of 346
CONTRACT	PROJECT
R-37820	1400090


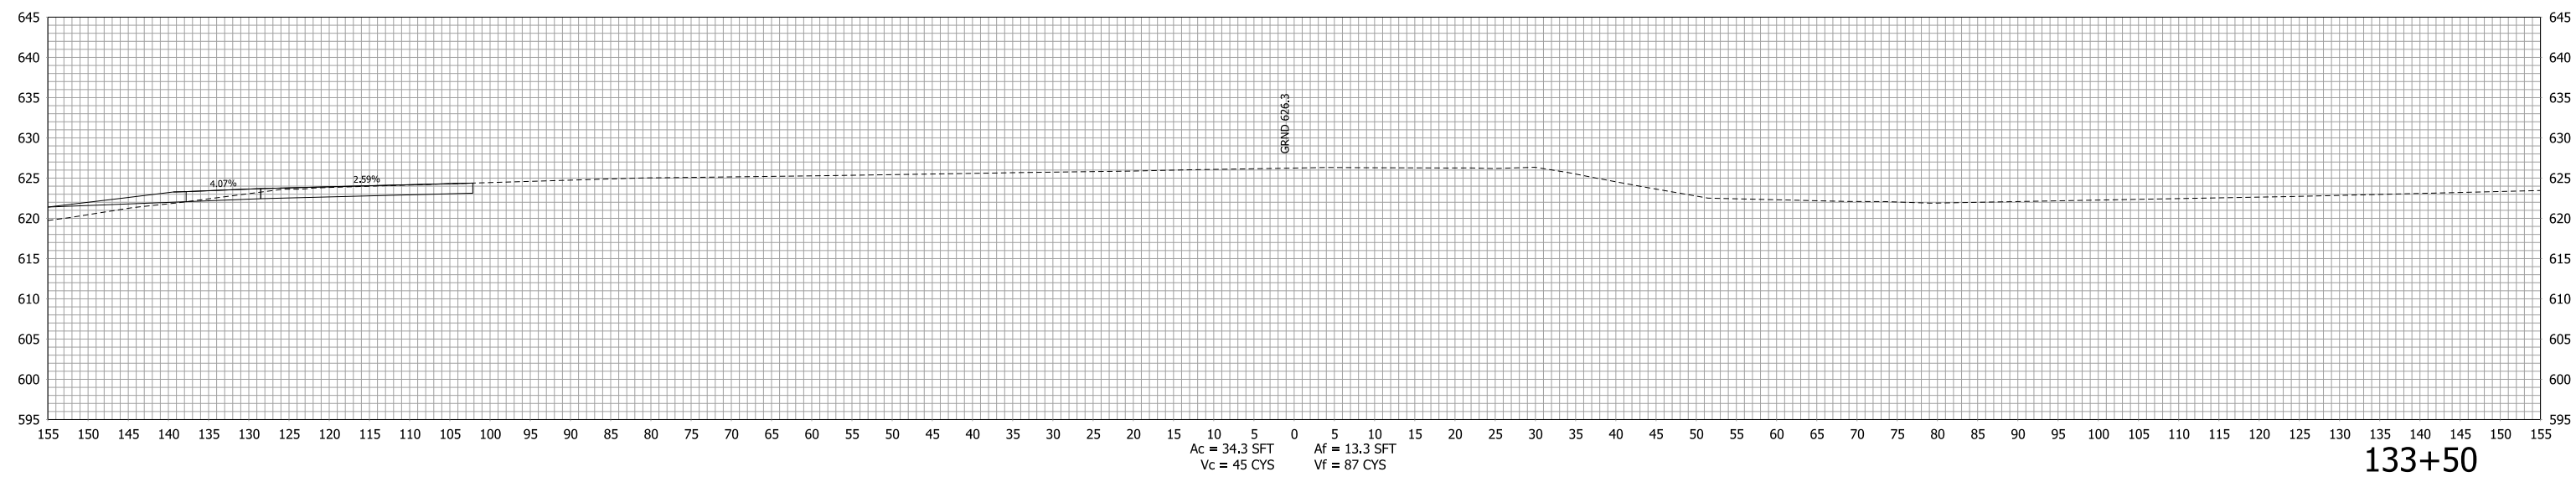
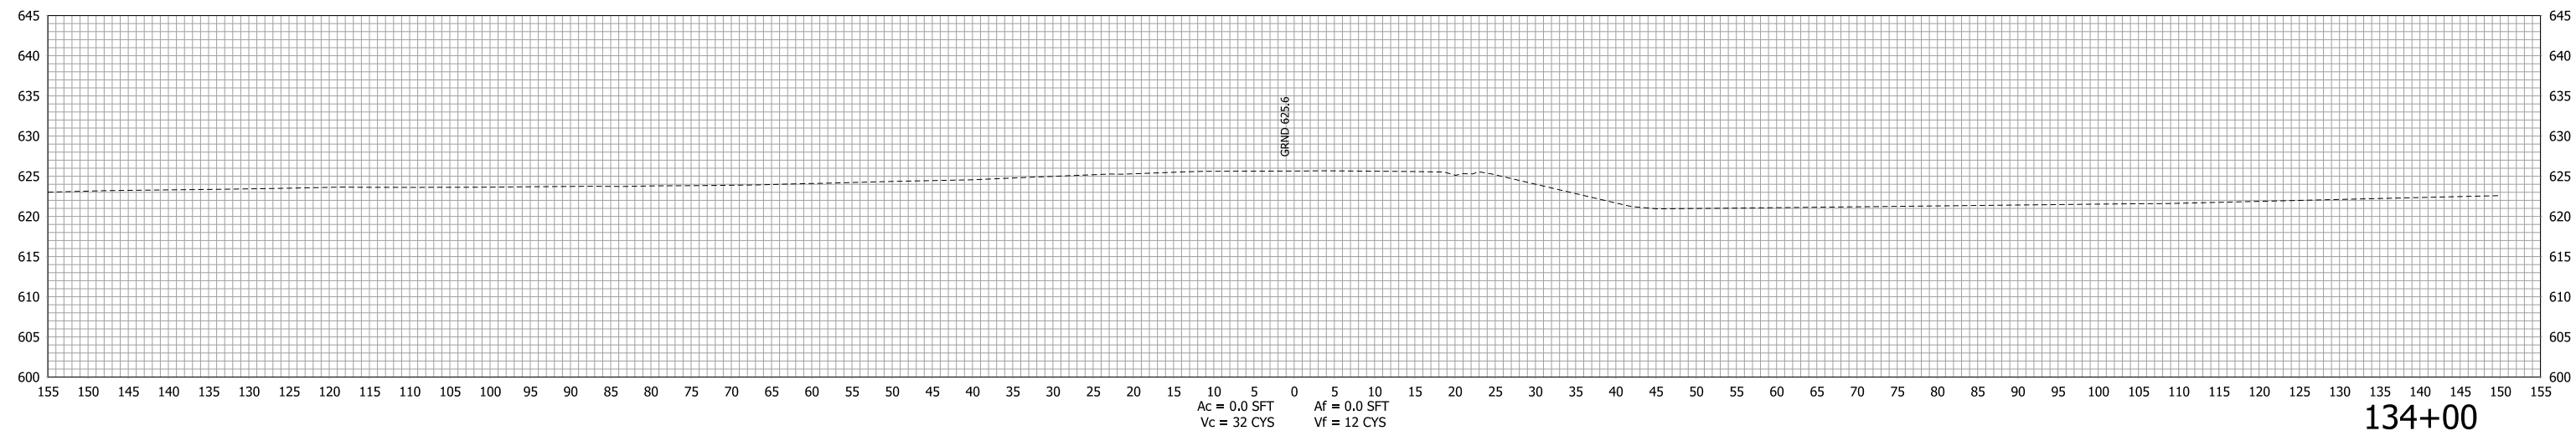


RECOMMENDED FOR APPROVAL _____	DESIGN ENGINEER _____	DATE _____
DESIGNED: <u>LDW</u>	DRAWN: <u>JWM</u>	
CHECKED: <u>MAE</u>	CHECKED: <u>LDW</u>	

**INDIANA  
DEPARTMENT OF TRANSPORTATION**

**CROSS SECTION  
LINE "REV B"**

HORIZONTAL SCALE 1"=10'	BRIDGE FILE -
VERTICAL SCALE 1"=10'	DESIGNATION 1400090
SURVEY BOOK -	SHEETS 331 of 346
CONTRACT R-37820	PROJECT 1400090

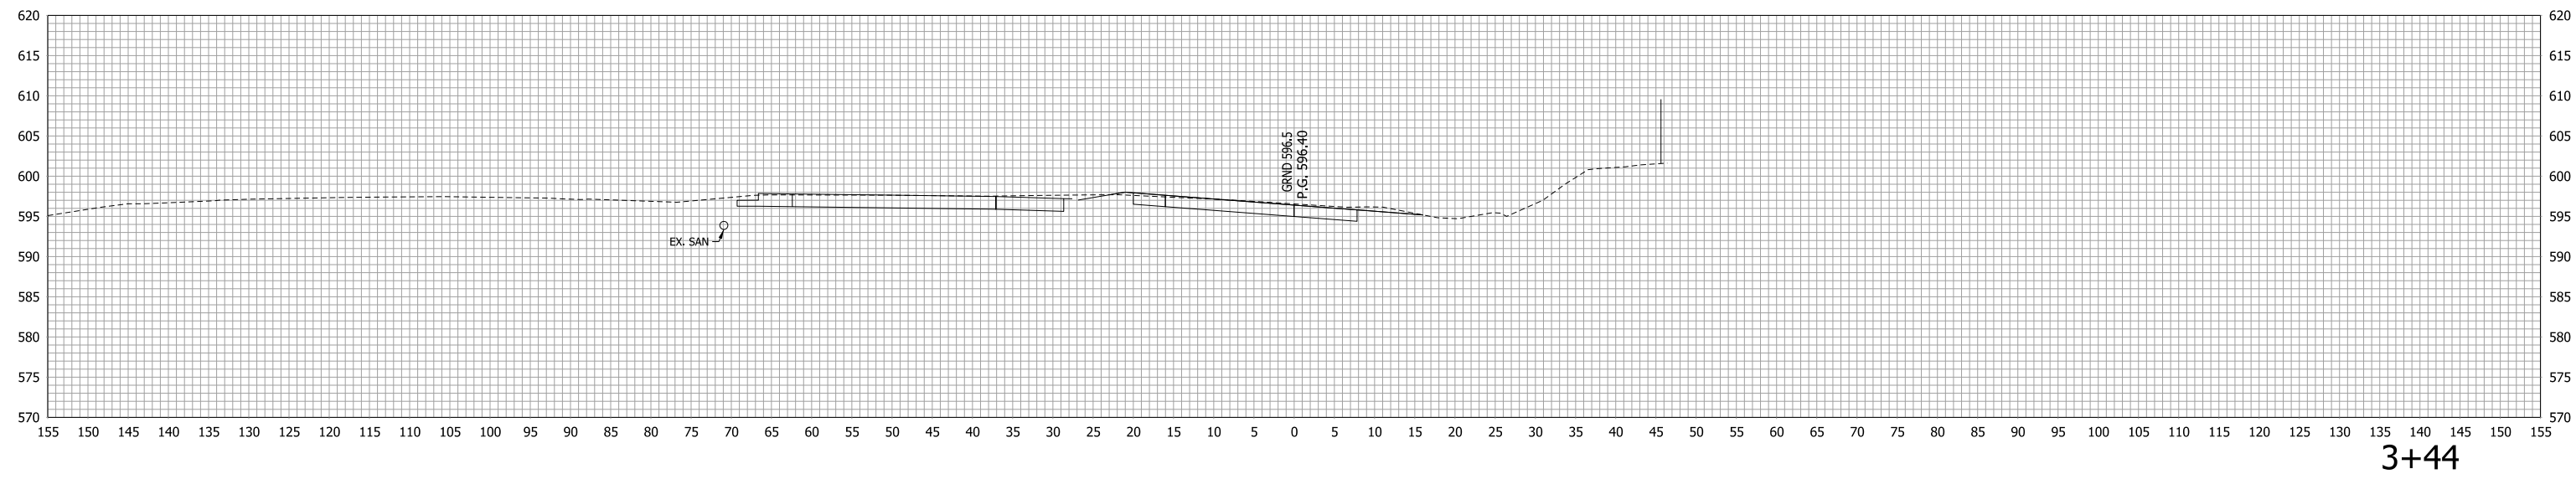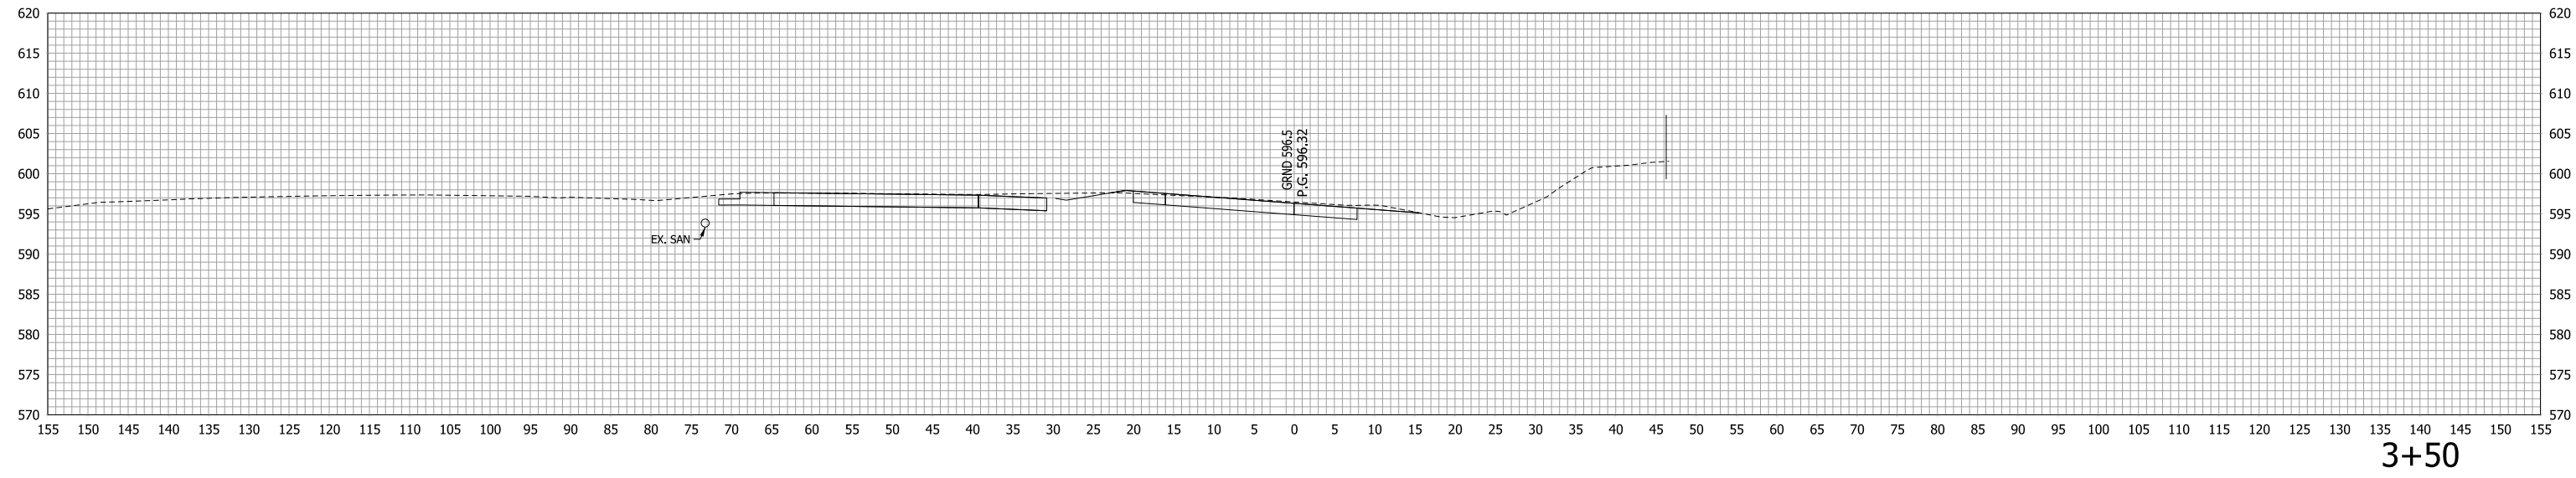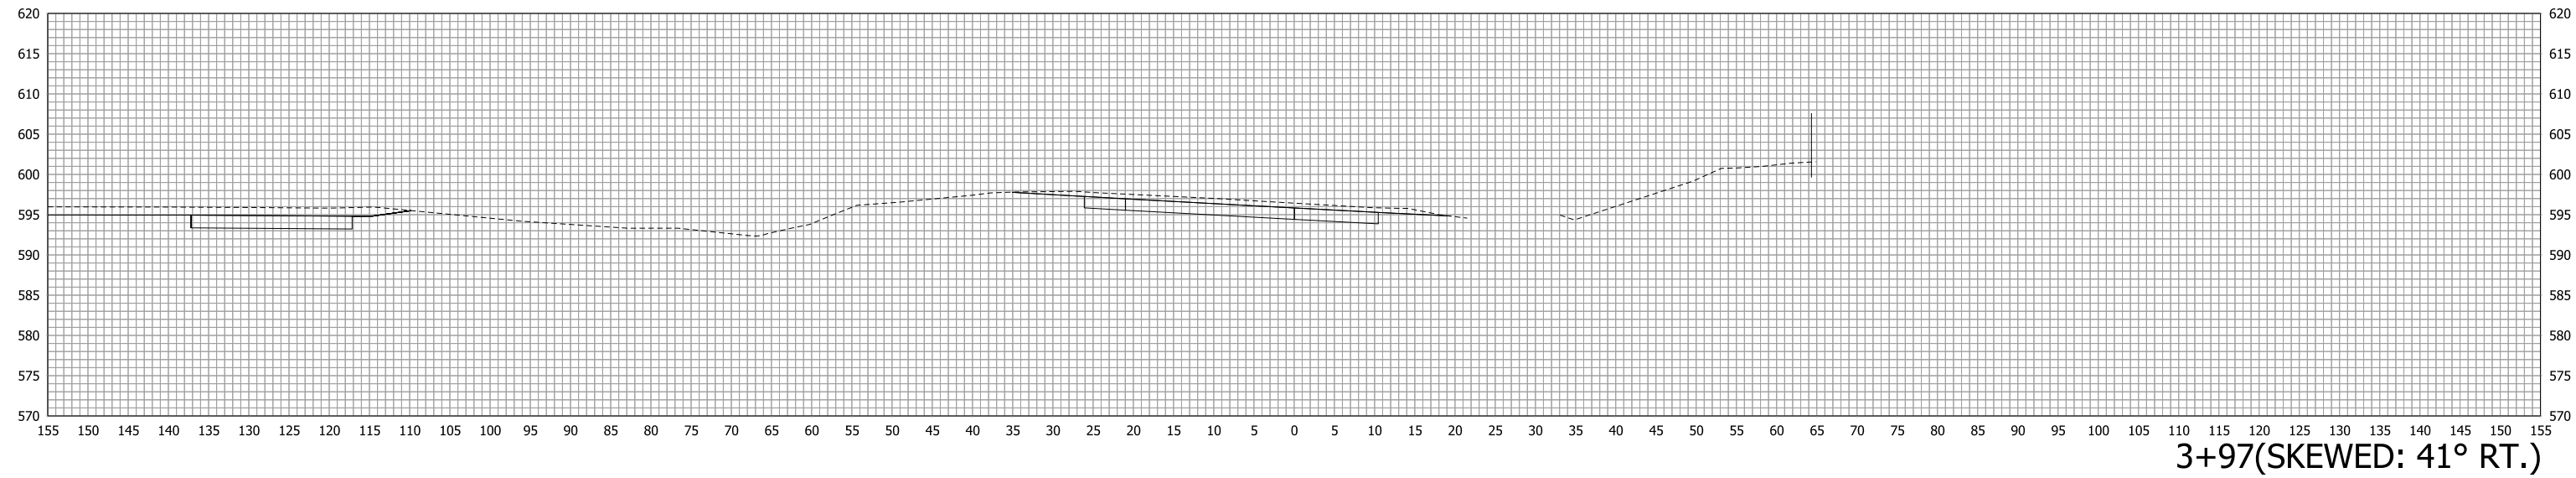

RECOMMENDED FOR APPROVAL \_\_\_\_\_ DESIGN ENGINEER DATE \_\_\_\_\_


DESIGNED: LDW DRAWN: JWM

CHECKED: MAE CHECKED: LDW


INDIANA  
DEPARTMENT OF TRANSPORTATION

CROSS SECTION  
LINE "PR-NEC"


HORIZONTAL SCALE 1"=10'	BRIDGE FILE
VERTICAL SCALE 1"=10'	DESIGNATION 1400090
SURVEY BOOK	SHEETS
	332 of 346
CONTRACT R-37820	PROJECT 1400090

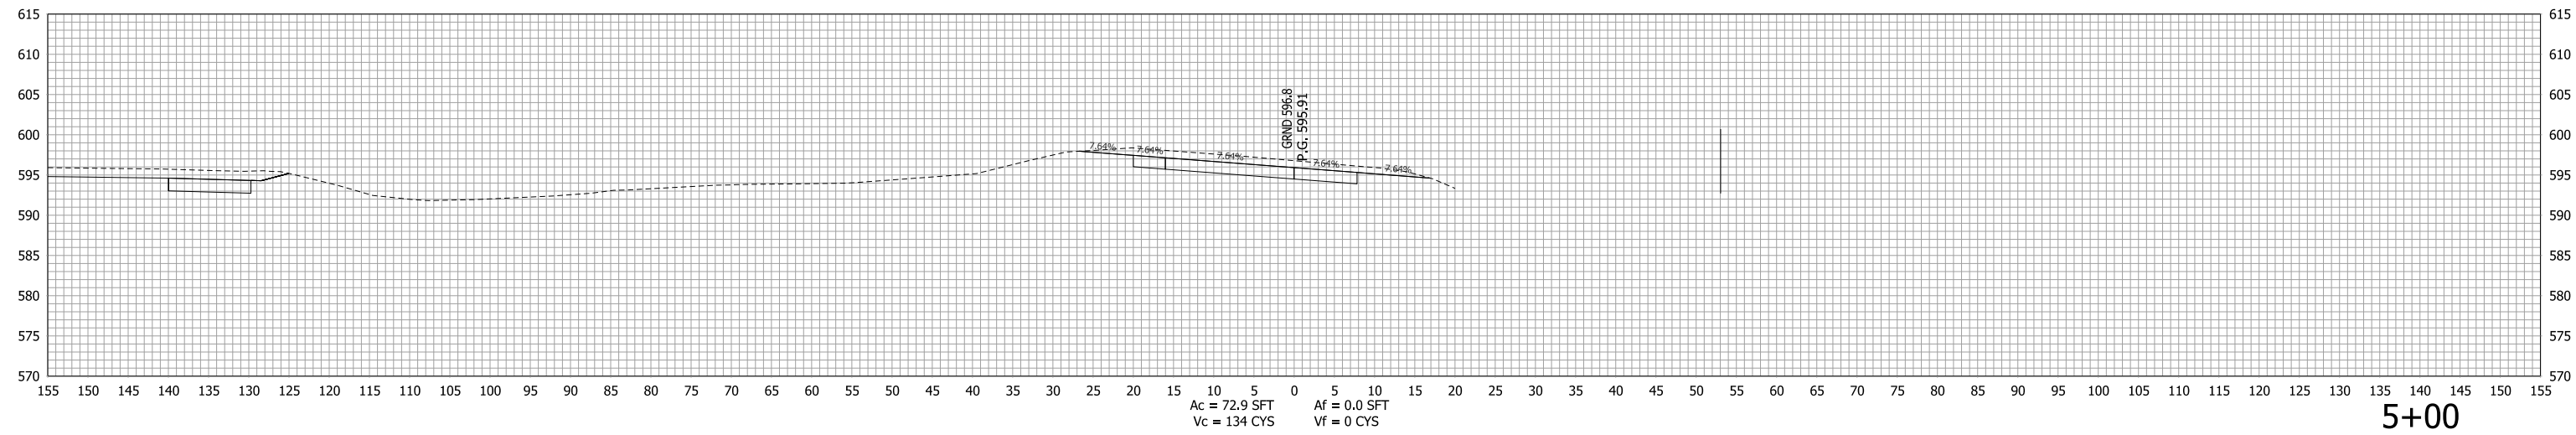

5+00

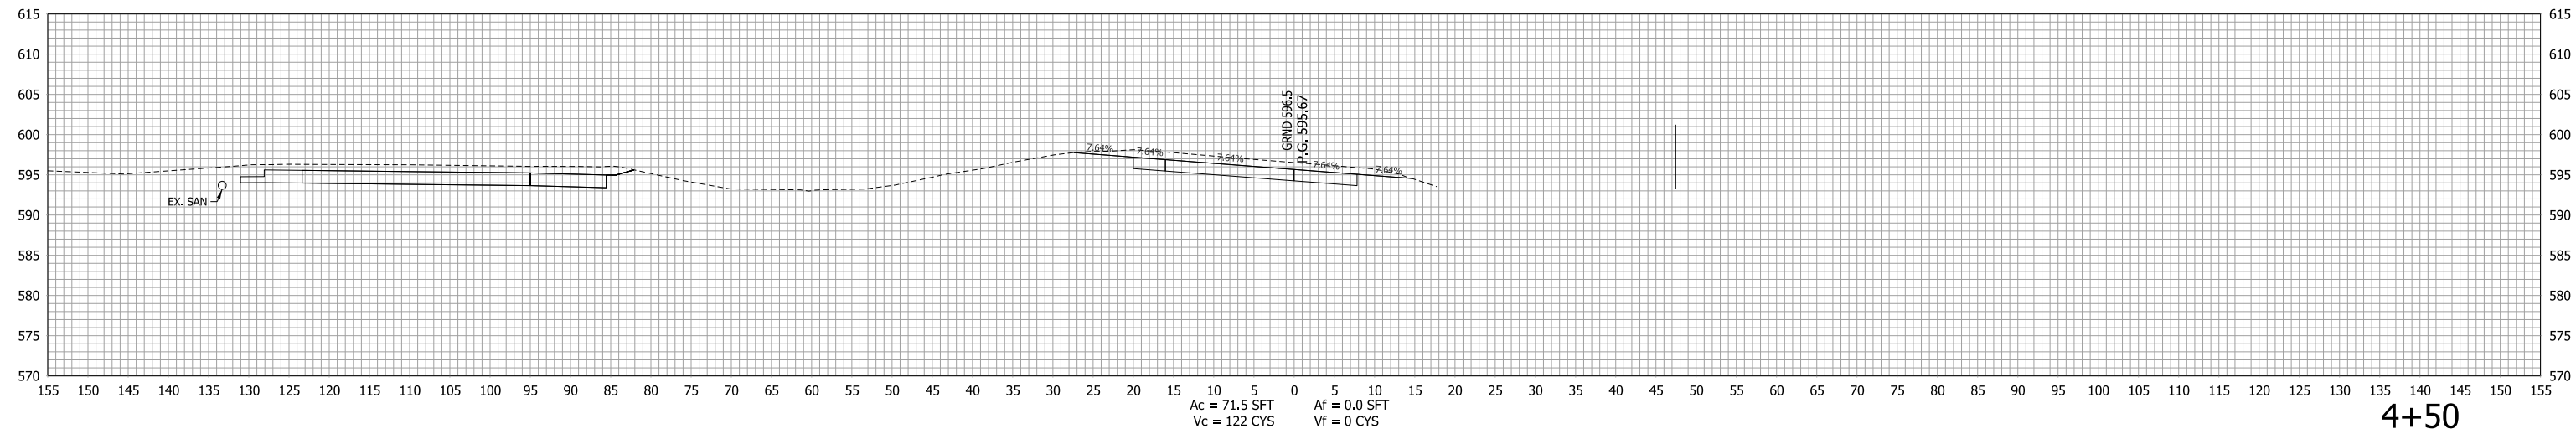

4+50

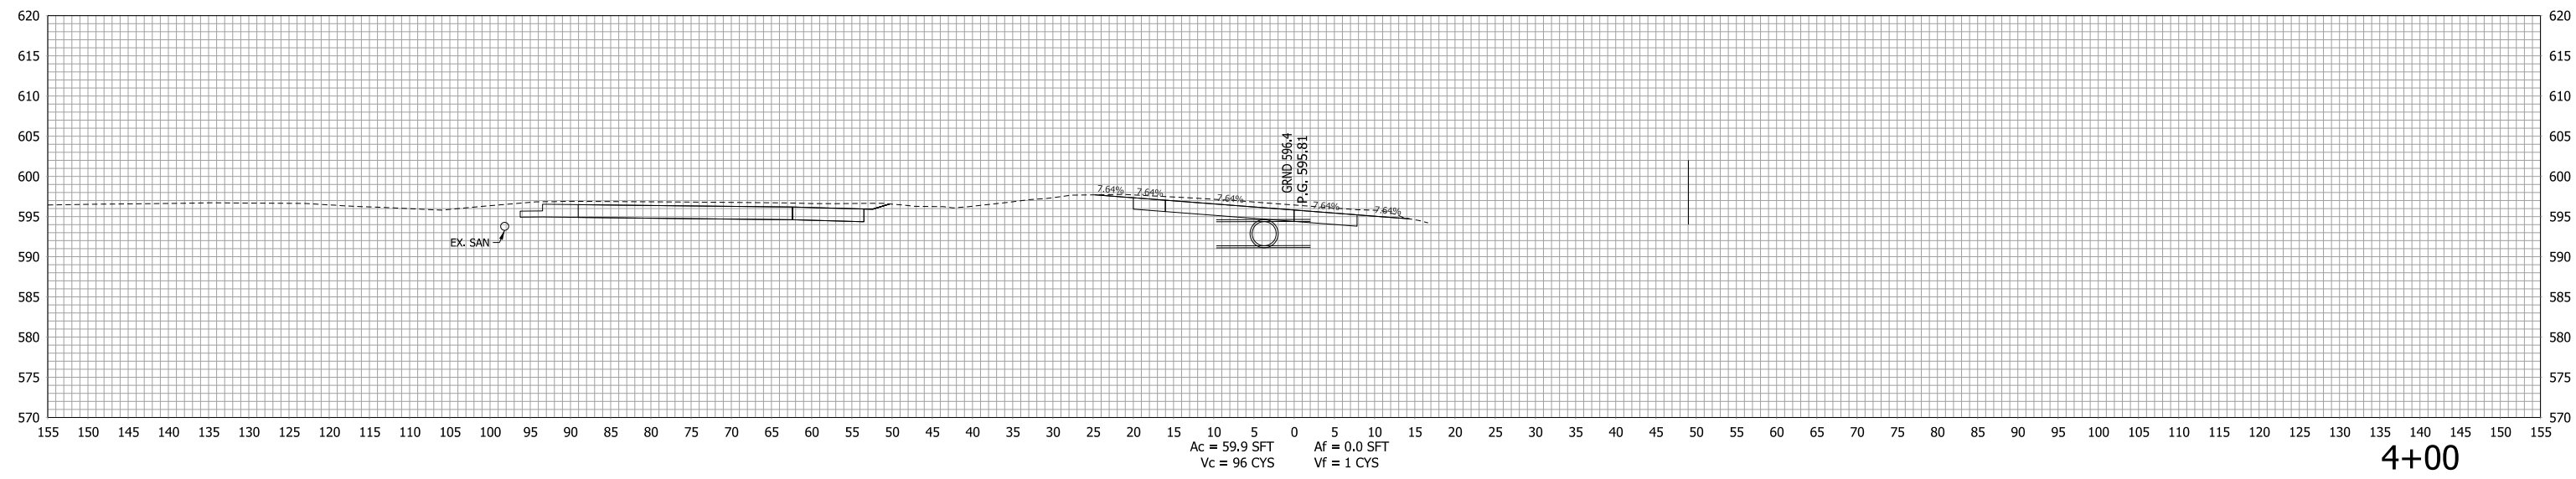

4+00

RECOMMENDED FOR APPROVAL \_\_\_\_\_  
 DESIGN ENGINEER DATE \_\_\_\_\_




DESIGNED: LDW DRAWN: JWM  
 CHECKED: MAE CHECKED: LDW

INDIANA  
DEPARTMENT OF TRANSPORTATION

CROSS SECTION  
LINE "PR-NEC"

HORIZONTAL SCALE 1"=10'	BRIDGE FILE
VERTICAL SCALE 1"=10'	DESIGNATION 1400090
SURVEY BOOK	SHEETS
CONTRACT R-37820	333 of 346 PROJECT 1400090



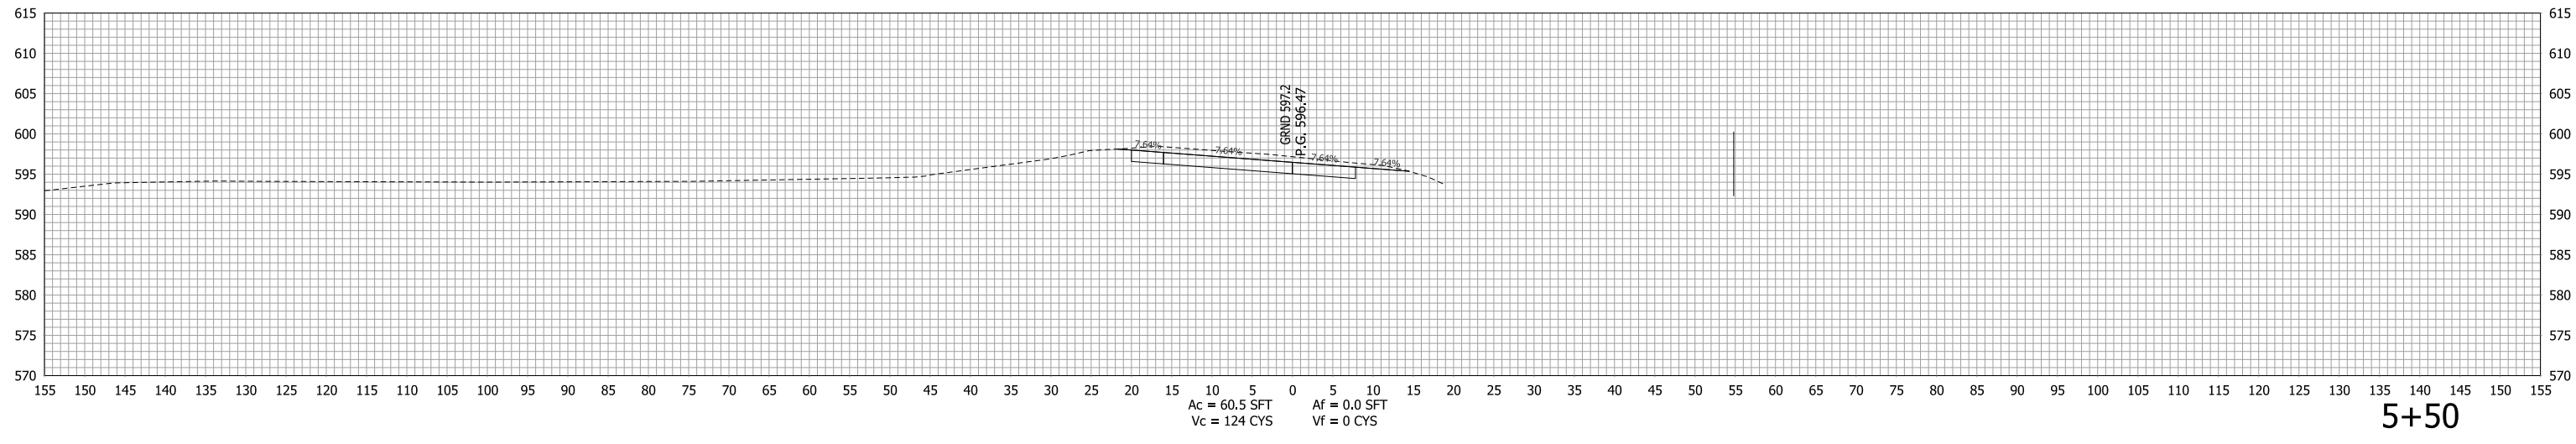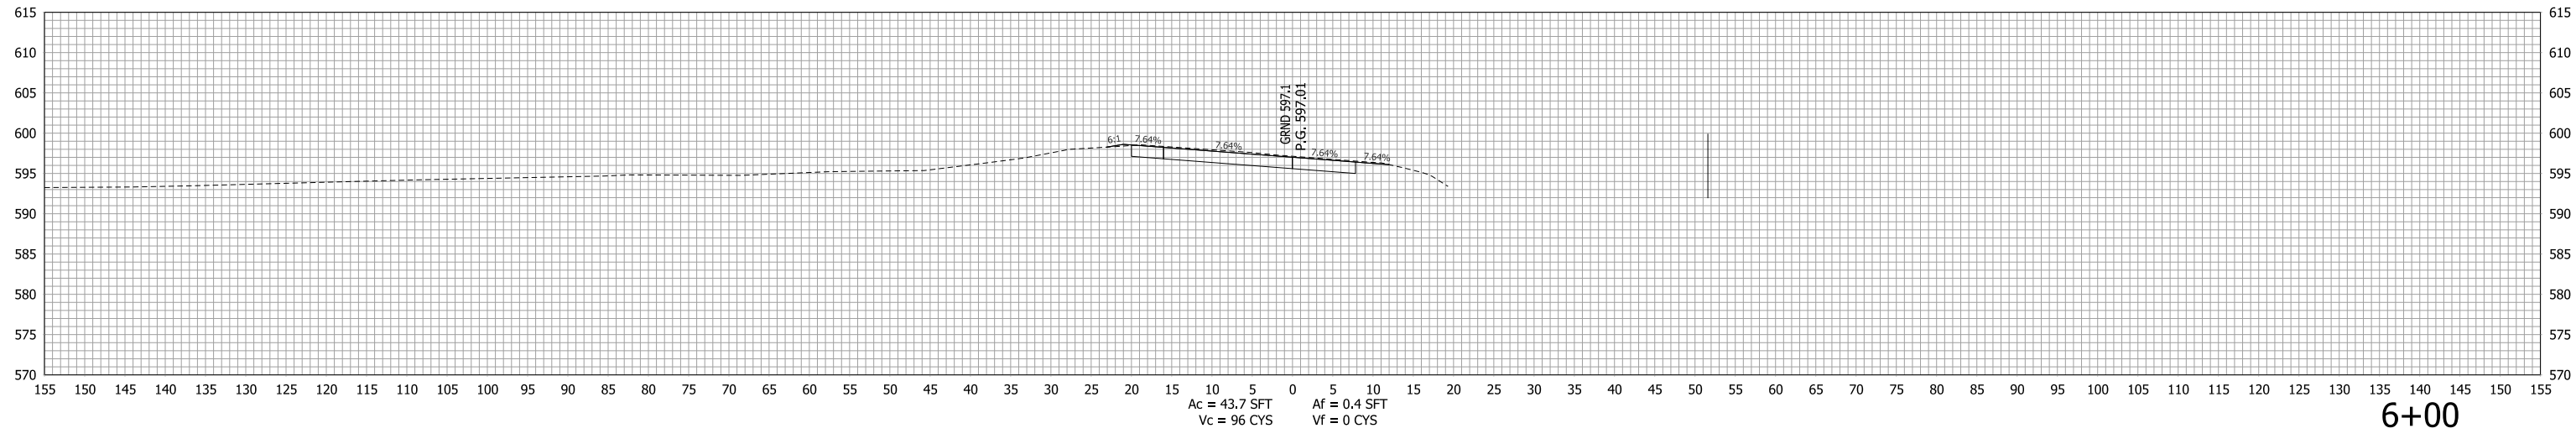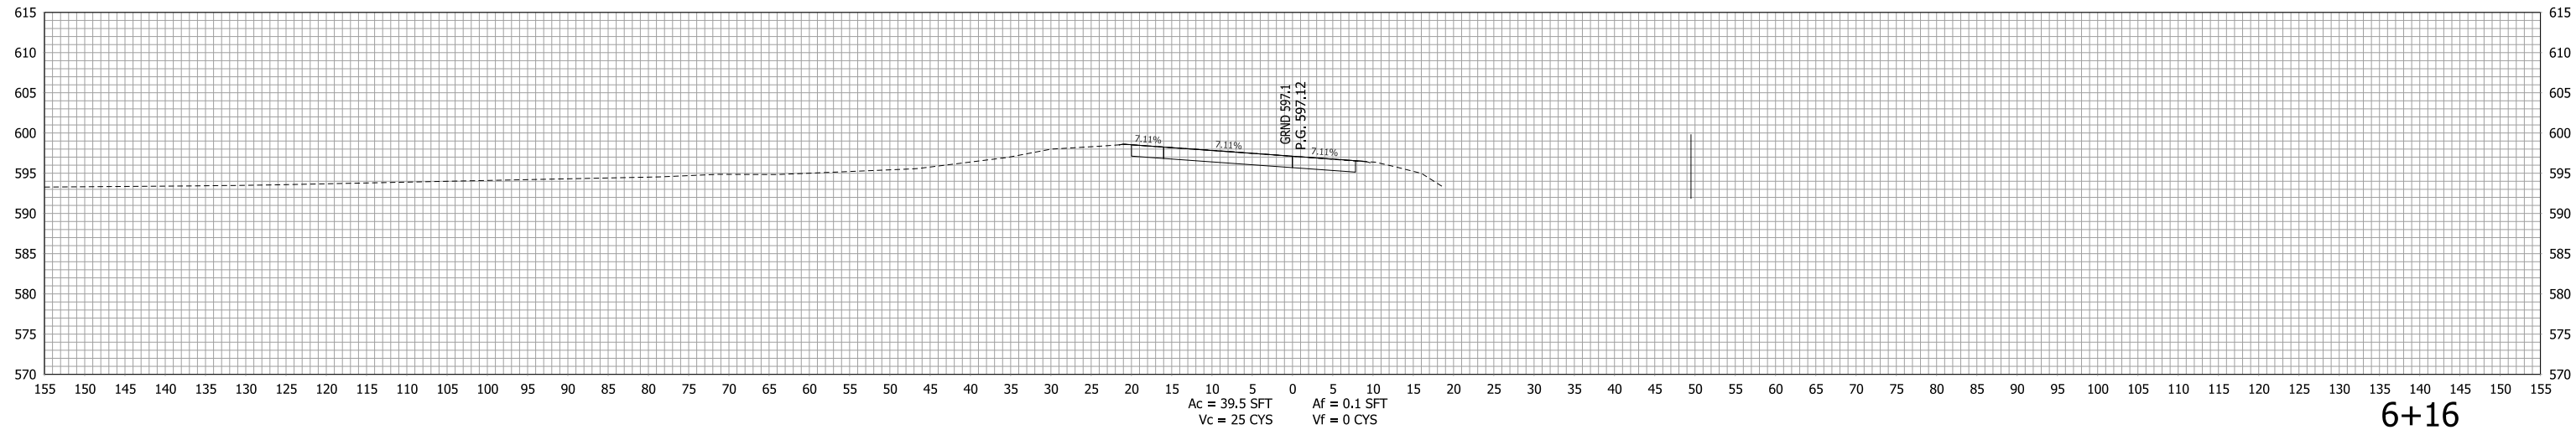


RECOMMENDED FOR APPROVAL \_\_\_\_\_  
DESIGNED: LDW DRAWN: JWM  
CHECKED: MAE CHECKED: LDW


INDIANA  
DEPARTMENT OF TRANSPORTATION

CROSS SECTION  
LINE "PR-NEC"


HORIZONTAL SCALE 1"=10'	BRIDGE FILE
VERTICAL SCALE 1"=10'	DESIGNATION 1400090
SURVEY BOOK	SHEETS 334 of 346
CONTRACT R-37820	PROJECT 1400090

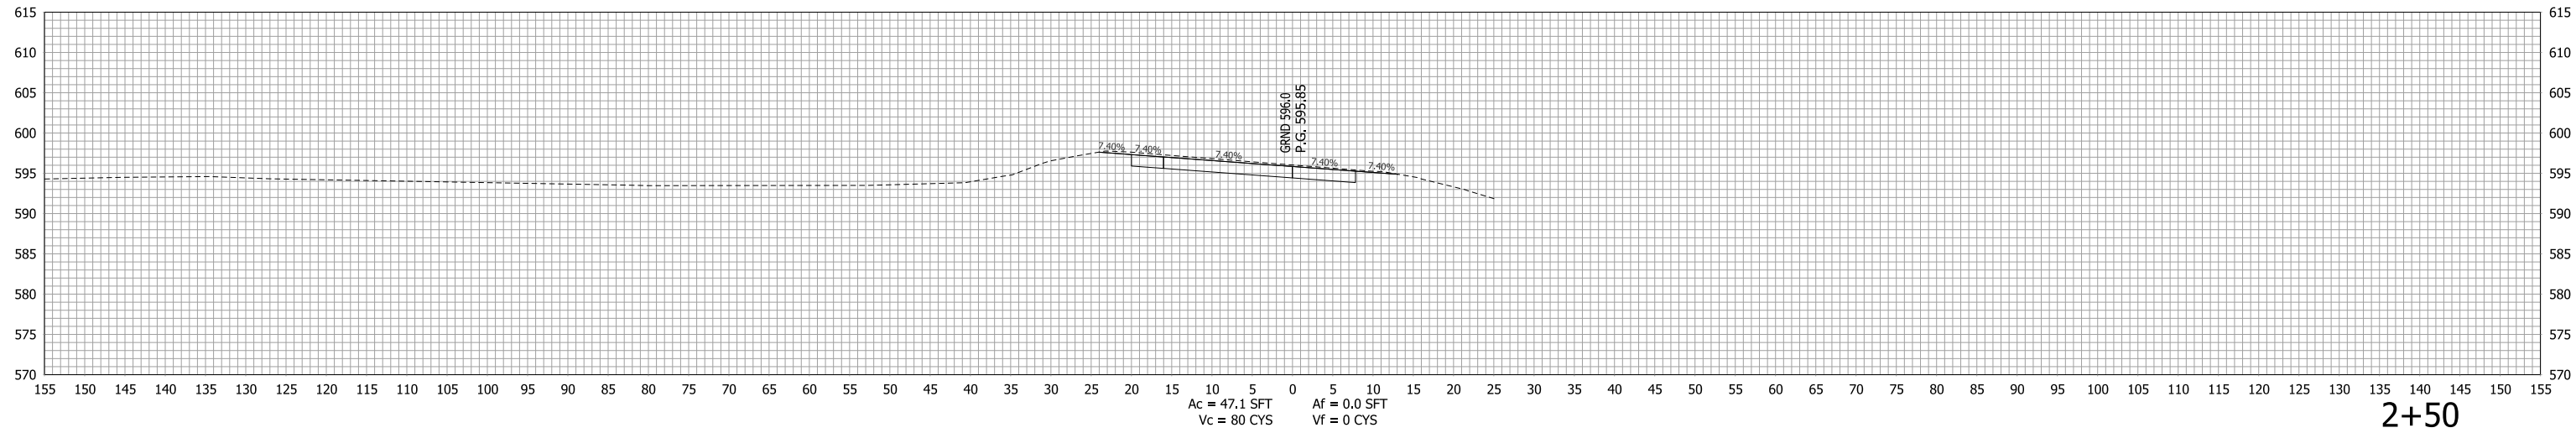

2+50

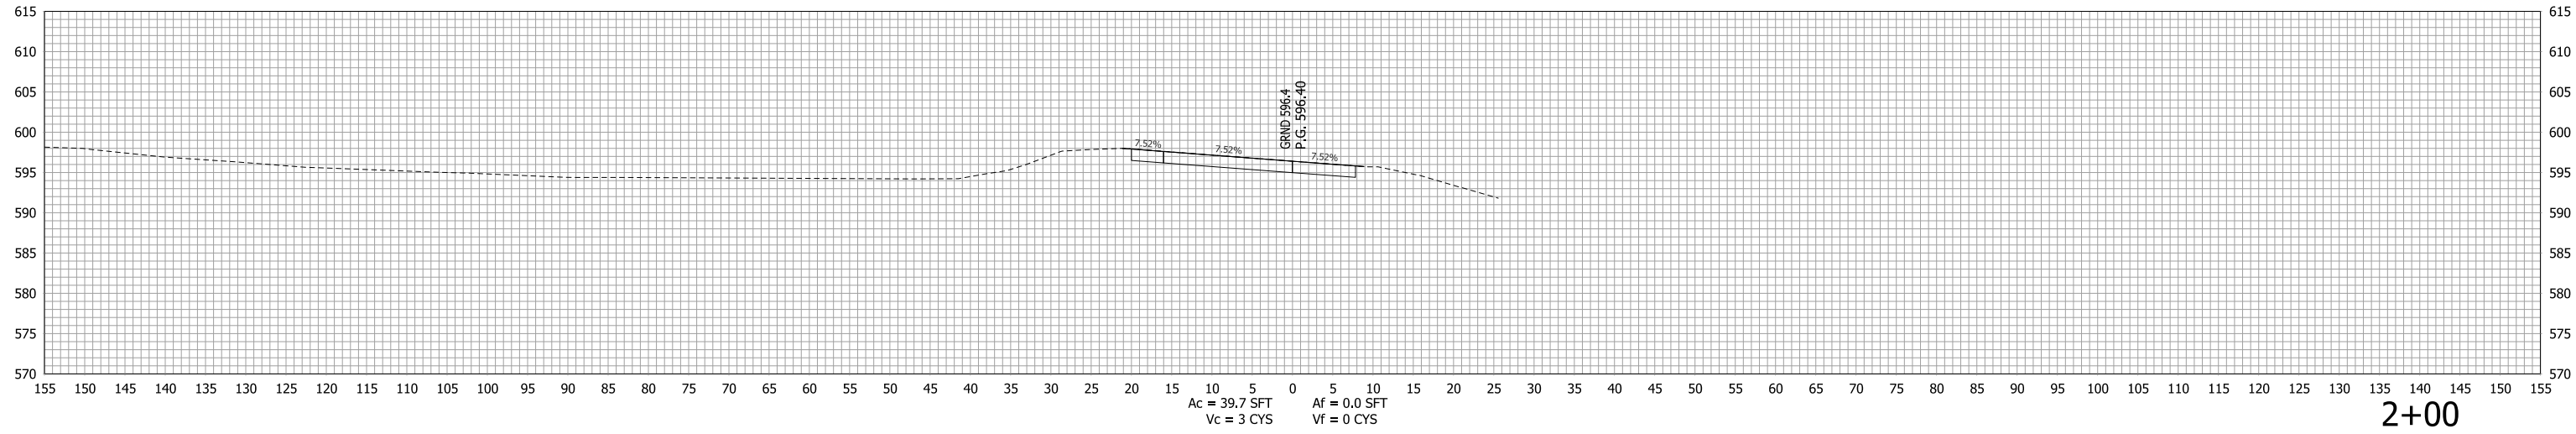

2+00

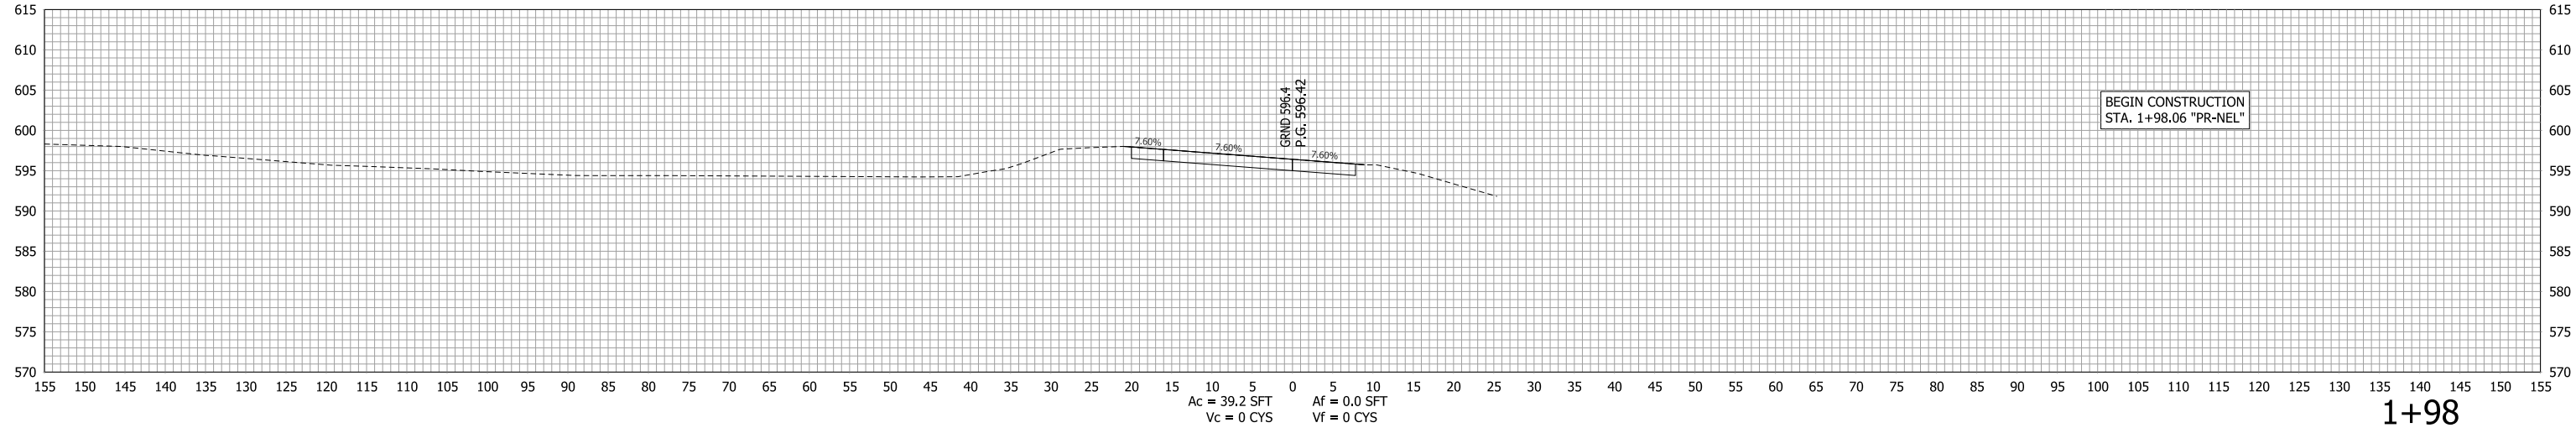

1+98




RECOMMENDED FOR APPROVAL \_\_\_\_\_  
 DESIGN ENGINEER DATE \_\_\_\_\_

DESIGNED: LDW DRAWN: JWM  
 CHECKED: MAE CHECKED: LDW

INDIANA DEPARTMENT OF TRANSPORTATION

CROSS SECTION LINE "PR-NEL"

HORIZONTAL SCALE 1"=10'	BRIDGE FILE
VERTICAL SCALE 1"=10'	DESIGNATION 1400090
SURVEY BOOK	SHEETS
CONTRACT R-37820	335 of 346 PROJECT 1400090

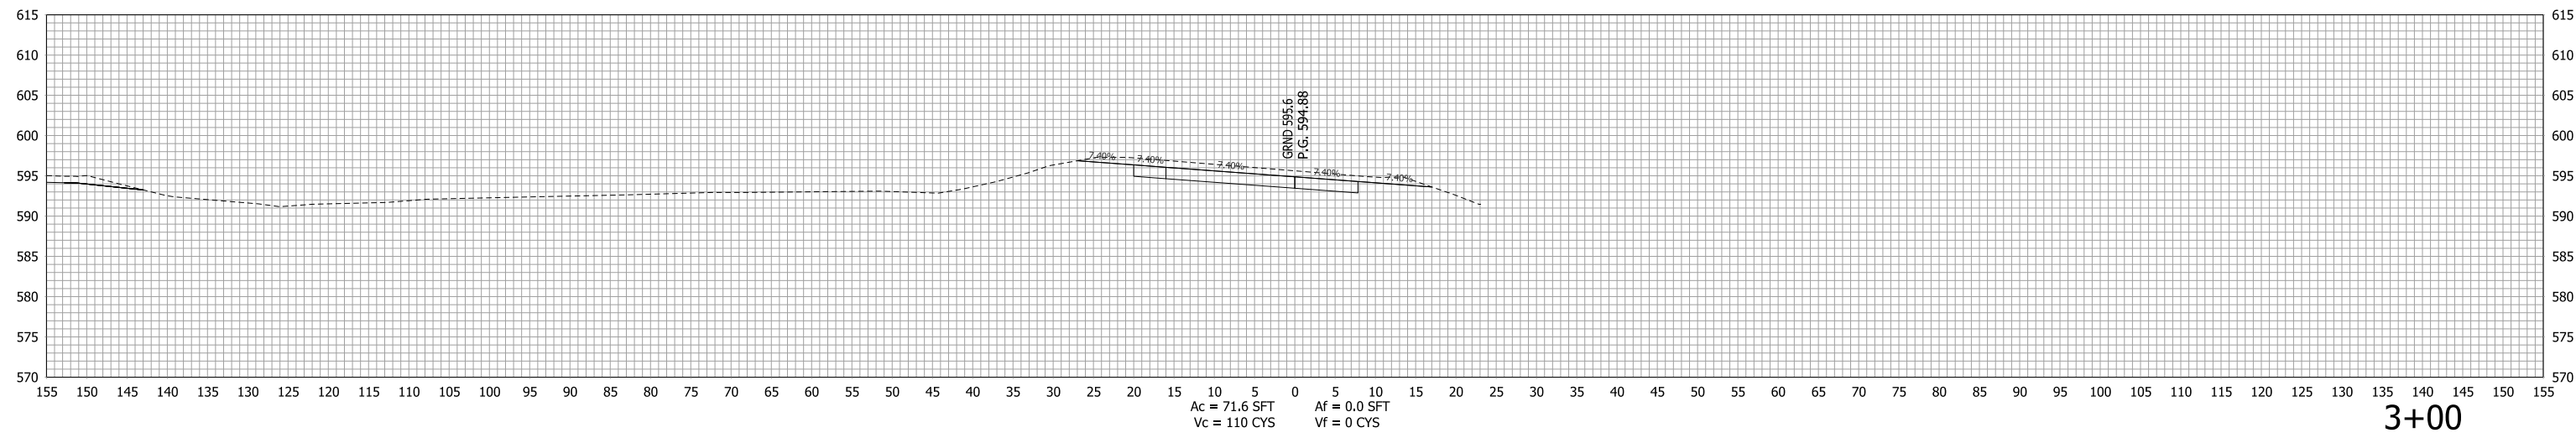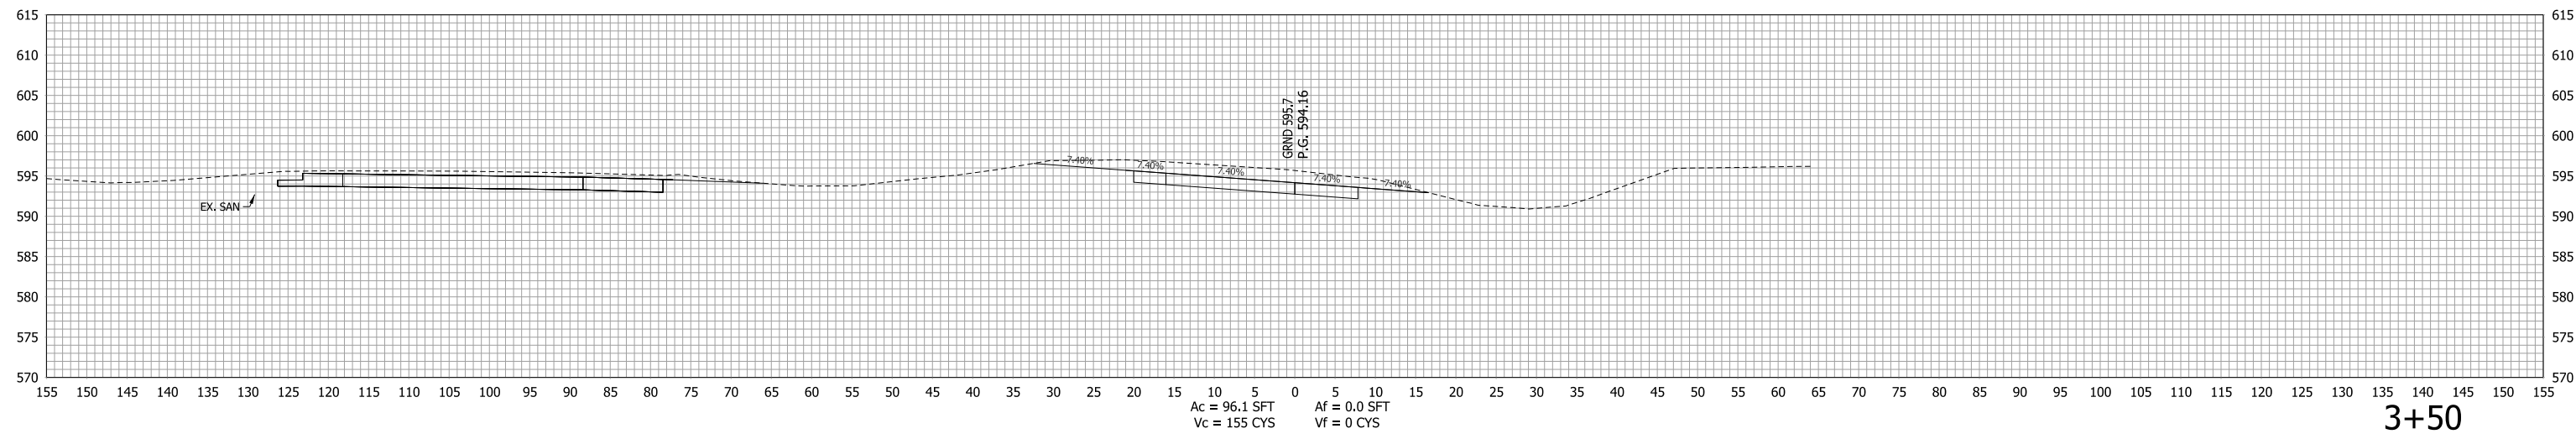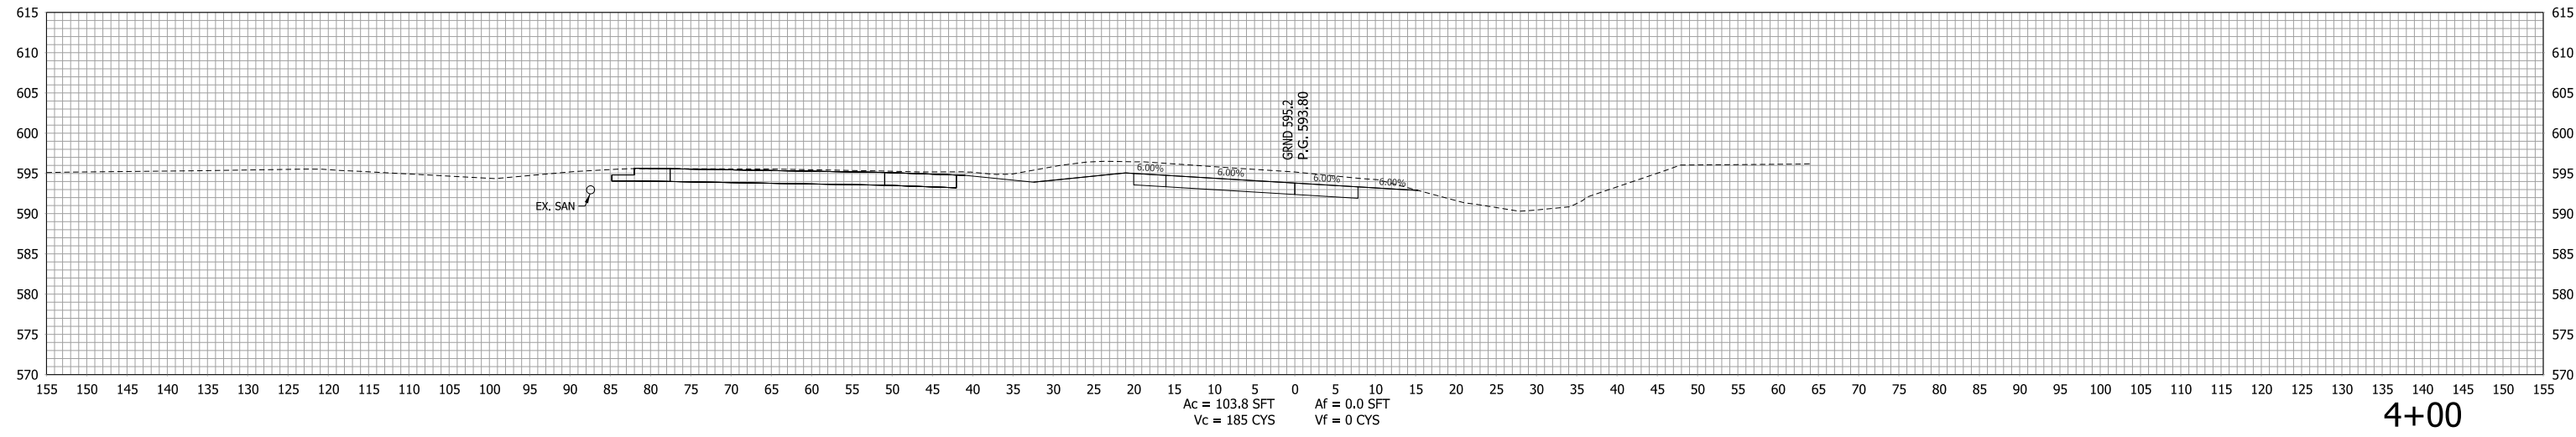


RECOMMENDED FOR APPROVAL _____	DESIGN ENGINEER _____	DATE _____
DESIGNED: LDW	DRAWN: JWM	
CHECKED: MAE	CHECKED: LDW	

INDIANA  
DEPARTMENT OF TRANSPORTATION

**CROSS SECTION  
LINE "PR-NEL"**

HORIZONTAL SCALE 1"=10'	BRIDGE FILE
VERTICAL SCALE 1"=10'	DESIGNATION 1400090
SURVEY BOOK	SHEETS
	336 of 346
CONTRACT R-37820	PROJECT 1400090

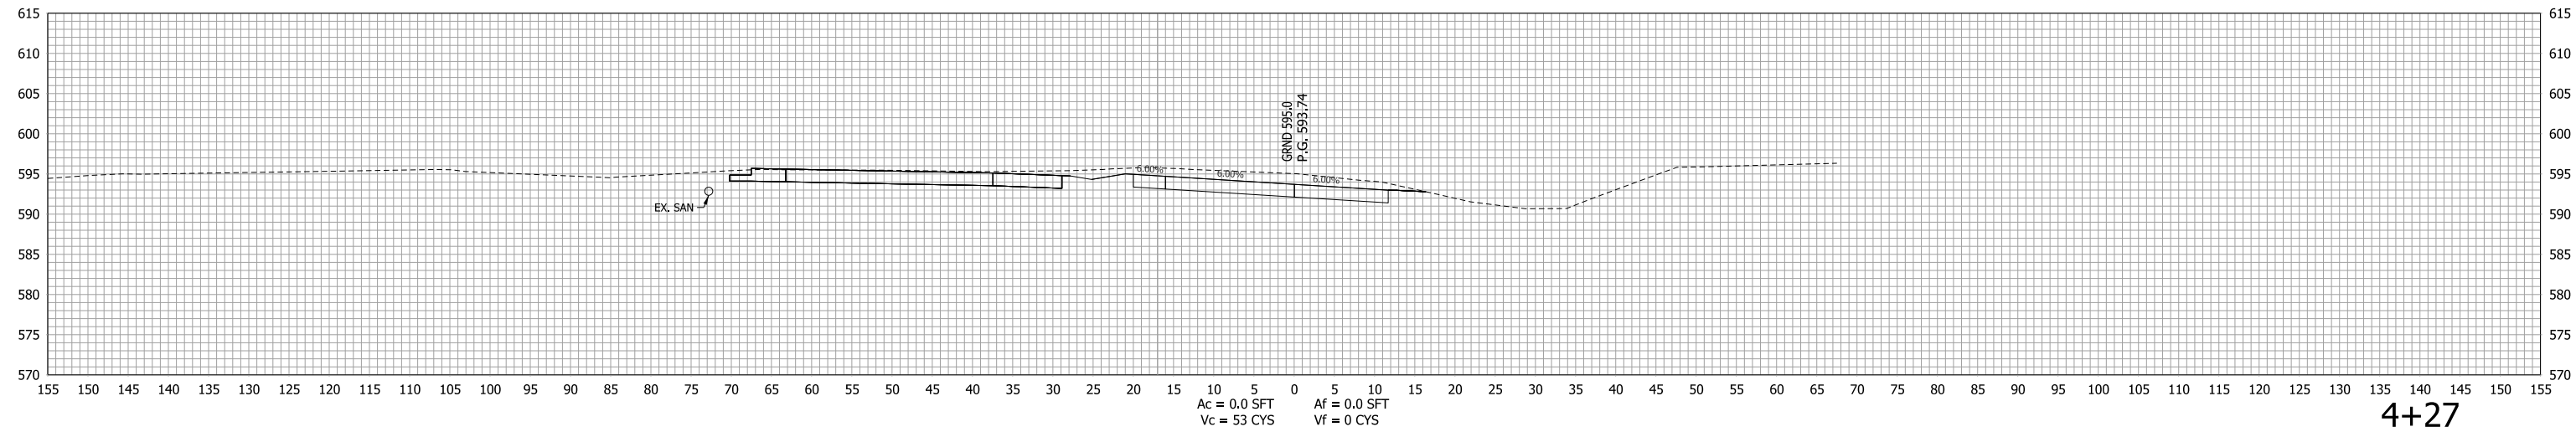


RECOMMENDED FOR APPROVAL \_\_\_\_\_  
 DESIGN ENGINEER \_\_\_\_\_ DATE \_\_\_\_\_  
 DESIGNED: \_\_\_\_\_ LDW \_\_\_\_\_ DRAWN: \_\_\_\_\_ JWM \_\_\_\_\_  
 CHECKED: \_\_\_\_\_ MAE \_\_\_\_\_ CHECKED: \_\_\_\_\_ LDW \_\_\_\_\_


INDIANA  
 DEPARTMENT OF TRANSPORTATION

CROSS SECTION  
 LINE "PR-NEL"


HORIZONTAL SCALE	BRIDGE FILE
1"=10'	.
VERTICAL SCALE	DESIGNATION
1"=10'	1400090
SURVEY BOOK	SHEETS
.	337 of 346
CONTRACT	PROJECT
R-37820	1400090

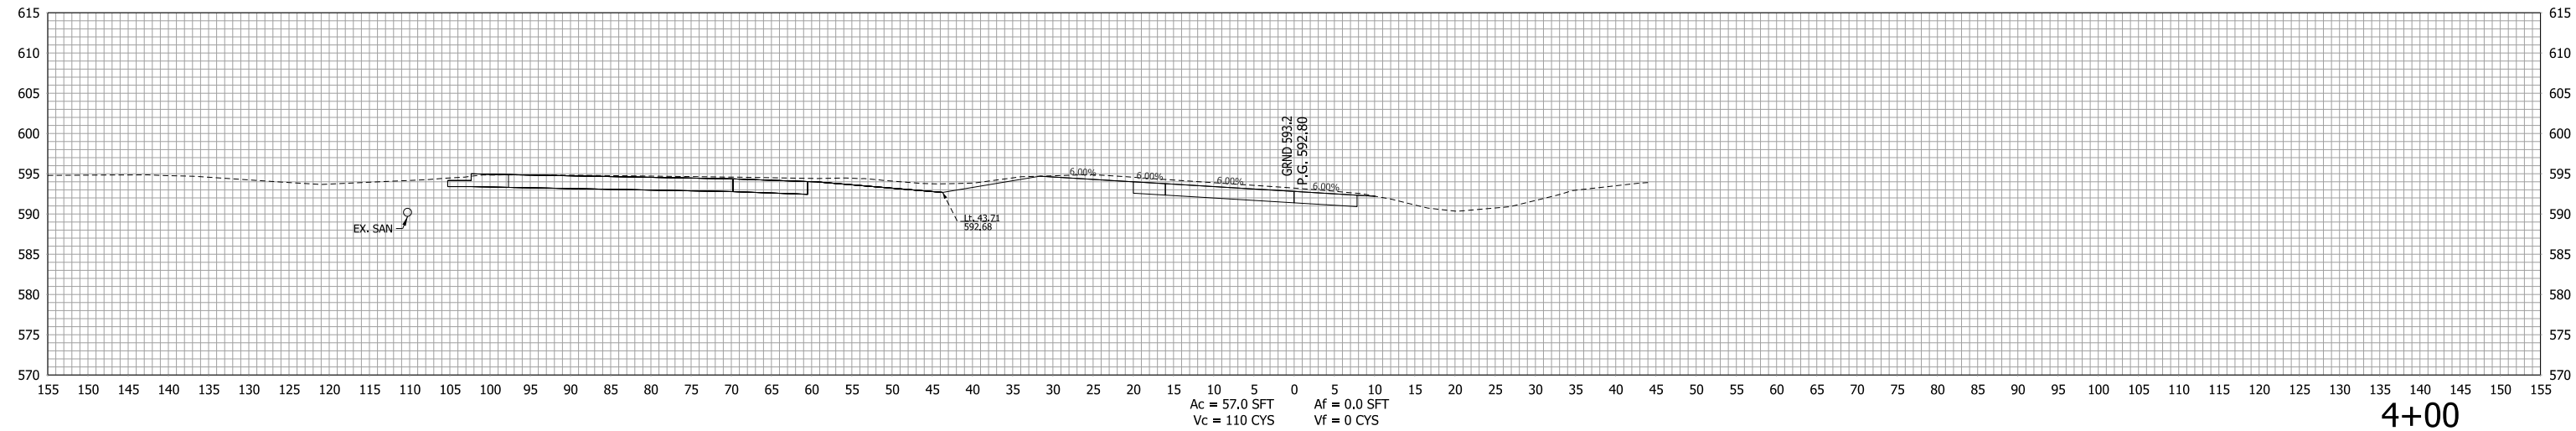

4+00

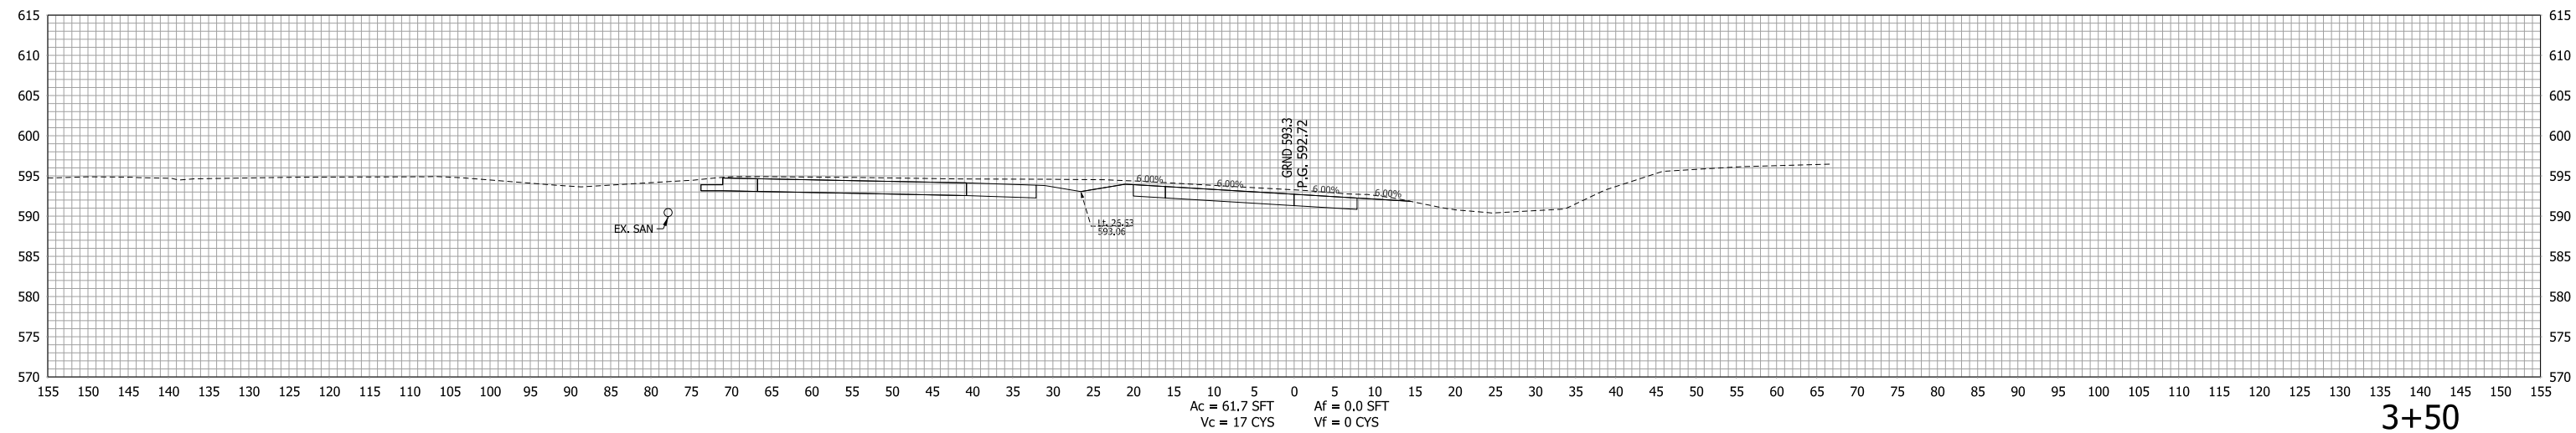

3+50

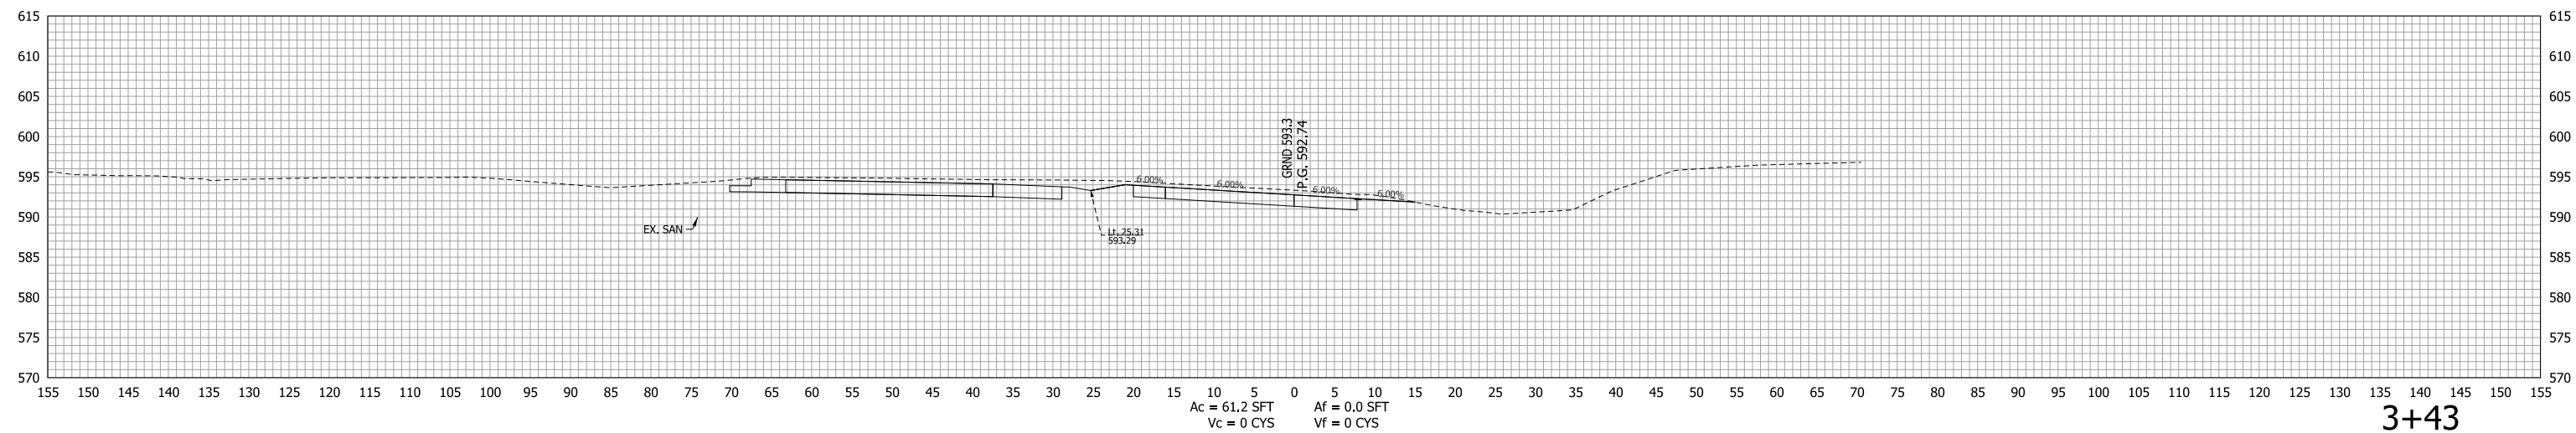




3+43

RECOMMENDED FOR APPROVAL _____	DESIGN ENGINEER _____	DATE _____
DESIGNED: LDW	DRAWN: JWM	
CHECKED: MAE	CHECKED: LDW	

INDIANA  
DEPARTMENT OF TRANSPORTATION

CROSS SECTION  
LINE "PR-NWL"

HORIZONTAL SCALE 1"=10'	BRIDGE FILE
VERTICAL SCALE 1"=10'	DESIGNATION 1400090
SURVEY BOOK	SHEETS
	338 of 346
CONTRACT R-37820	PROJECT 1400090

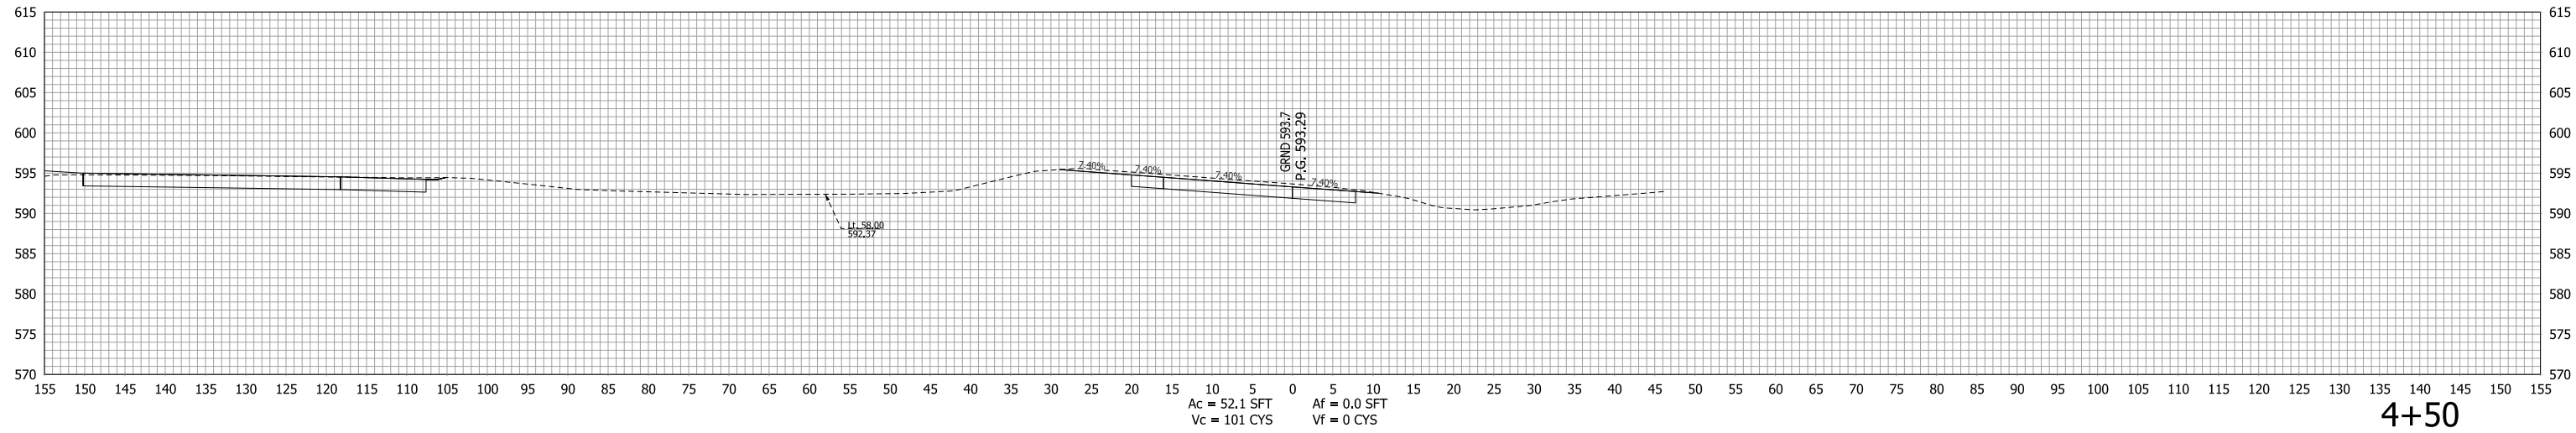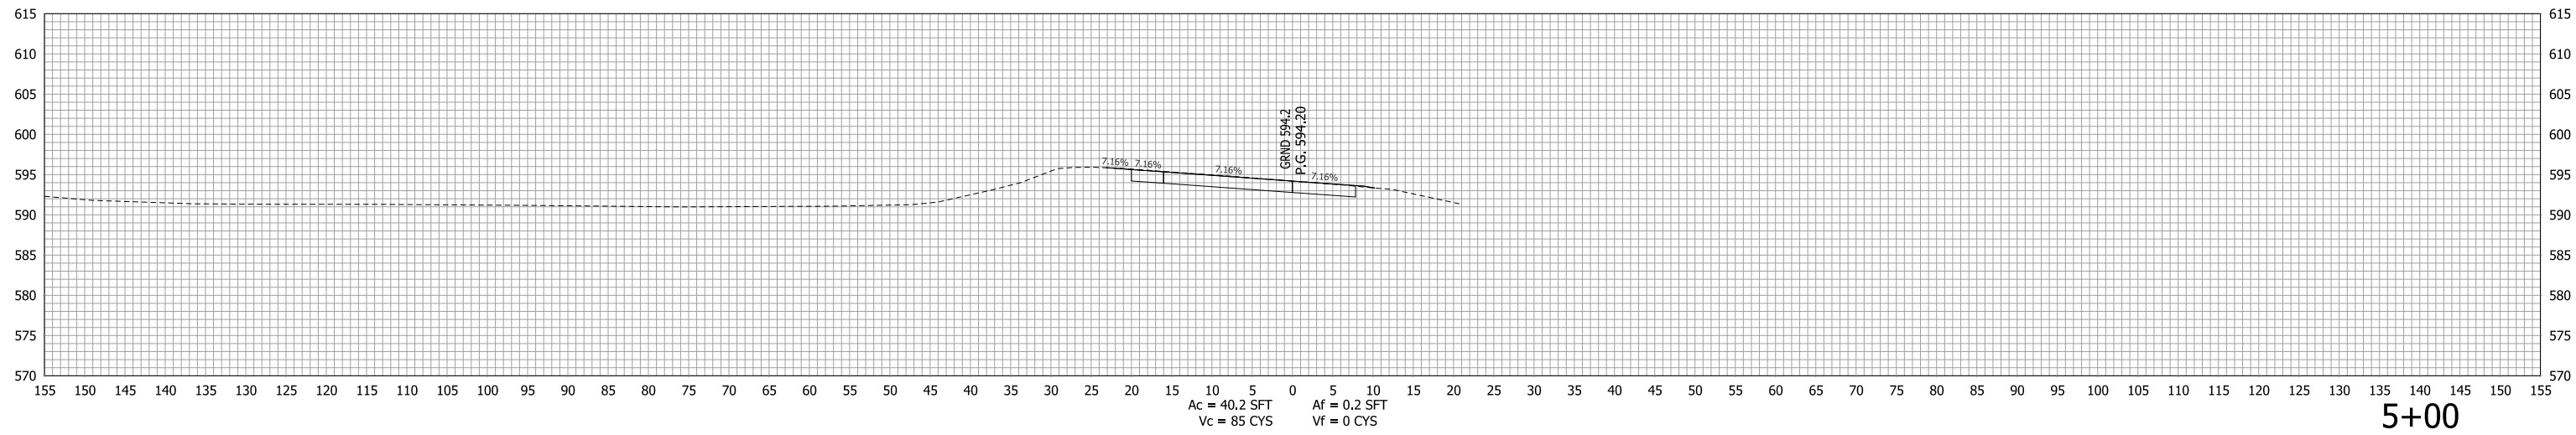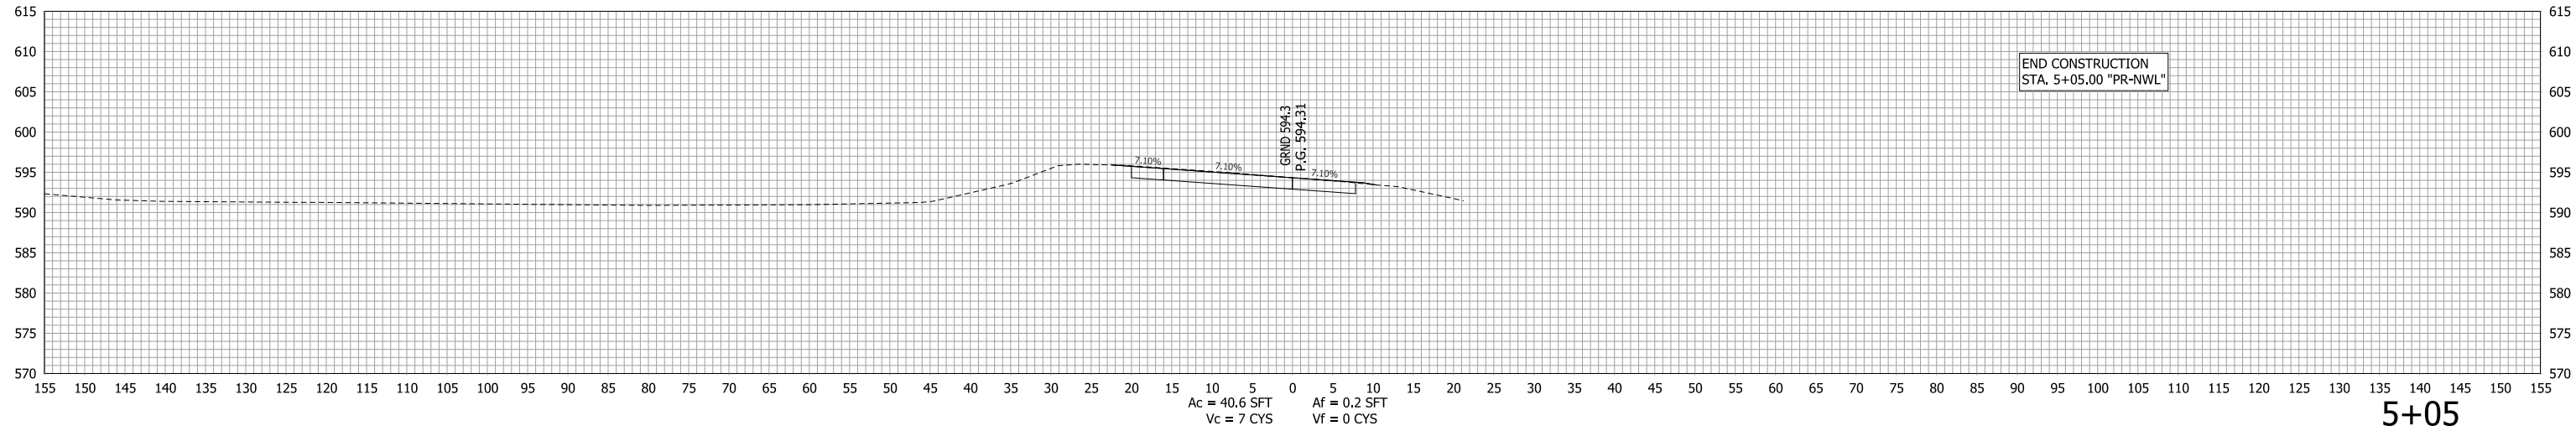


RECOMMENDED FOR APPROVAL \_\_\_\_\_  
DESIGN ENGINEER DATE

DESIGNED: LDW DRAWN: JWM  
CHECKED: MAE CHECKED: LDW


INDIANA  
DEPARTMENT OF TRANSPORTATION

CROSS SECTION  
LINE "PR-NWL"


HORIZONTAL SCALE 1"=10'	BRIDGE FILE
VERTICAL SCALE 1"=10'	DESIGNATION 1400090
SURVEY BOOK	SHEETS
CONTRACT R-37820	339 of 346 PROJECT 1400090

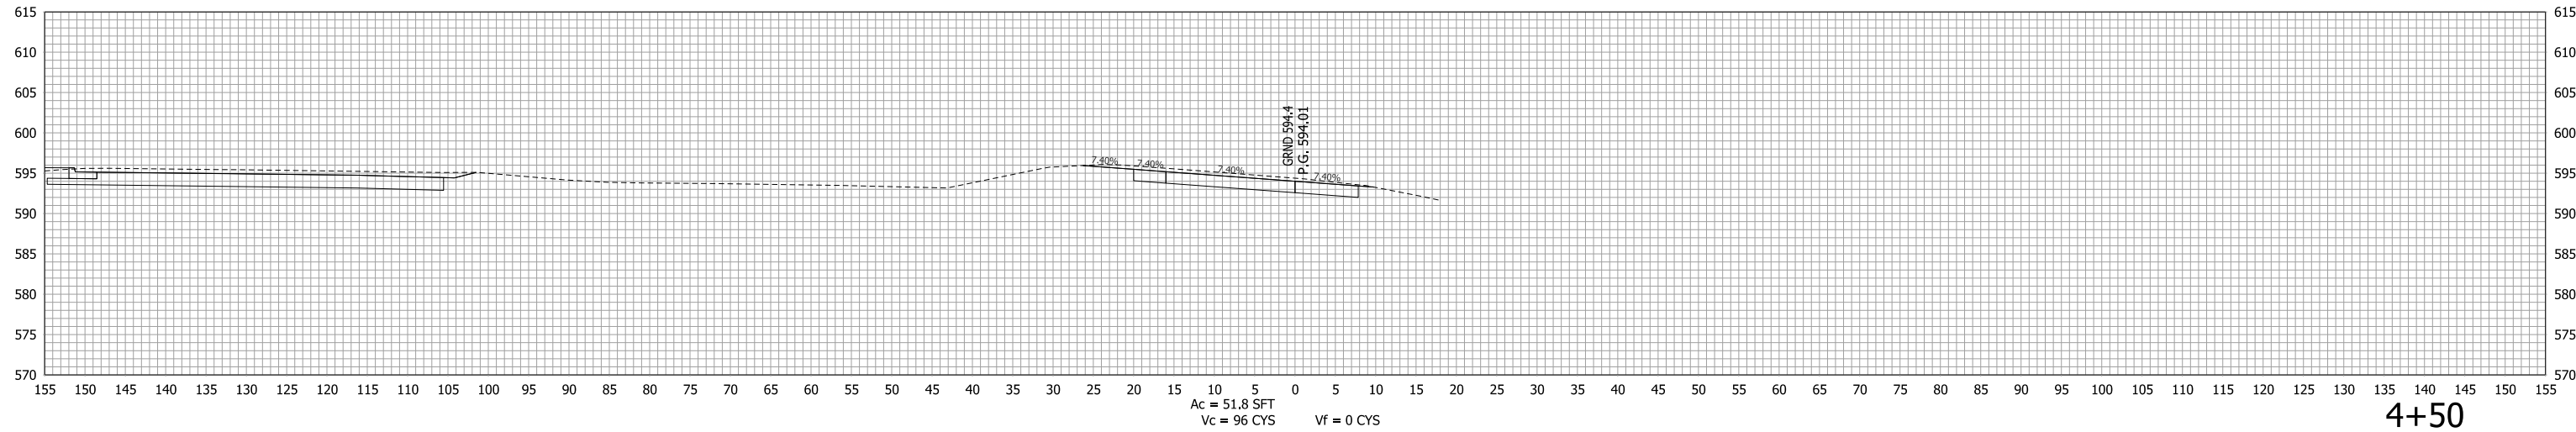

4+50

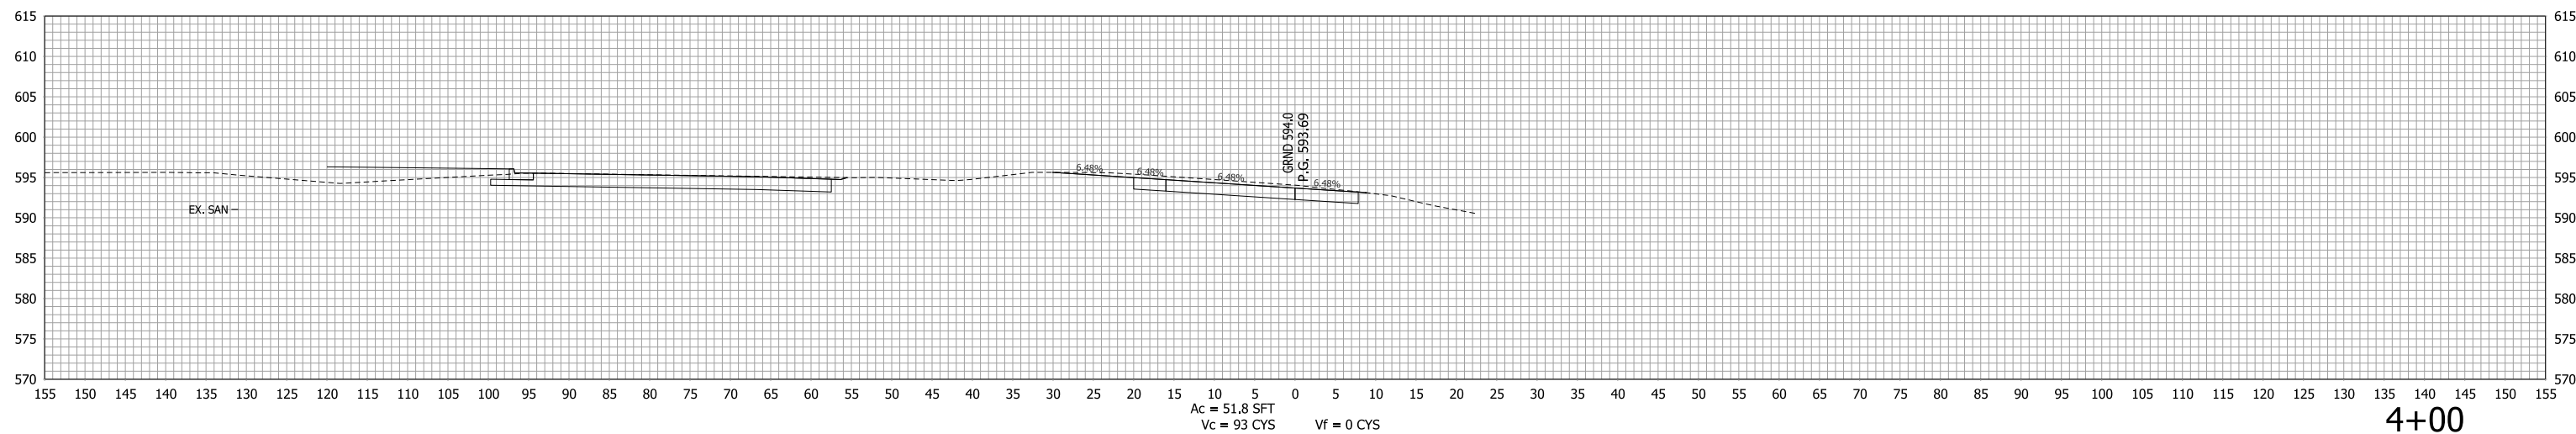

4+00

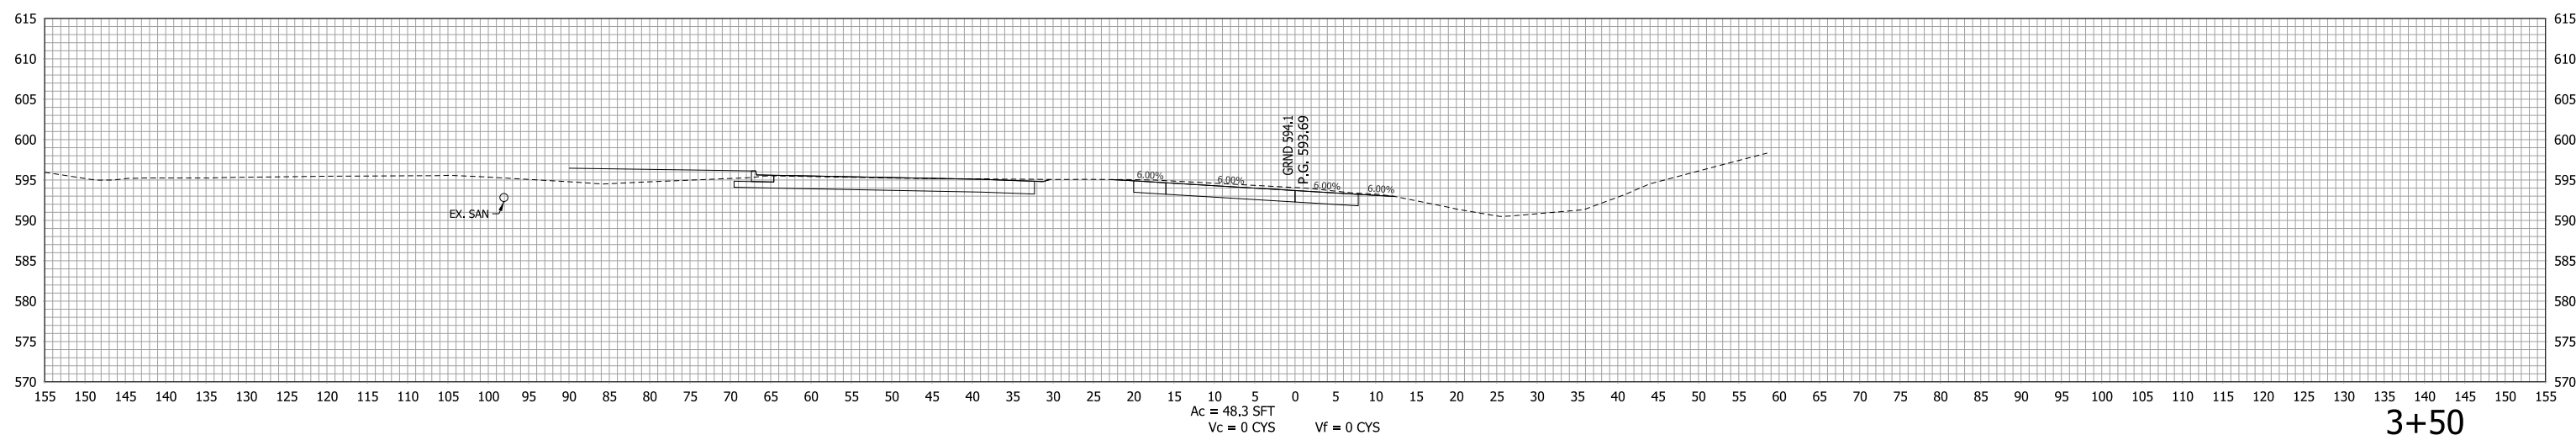


3+50

RECOMMENDED FOR APPROVAL \_\_\_\_\_  
DESIGNED: LDW      DRAWN: JWM  
CHECKED: MAE      CHECKED: LDW


INDIANA  
DEPARTMENT OF TRANSPORTATION

CROSS SECTION  
LINE "PR-SEL"

HORIZONTAL SCALE 1"=10'	BRIDGE FILE
VERTICAL SCALE 1"=10'	DESIGNATION 1400090
SURVEY BOOK	SHEETS
CONTRACT R-37820	340 of 346 PROJECT 1400090

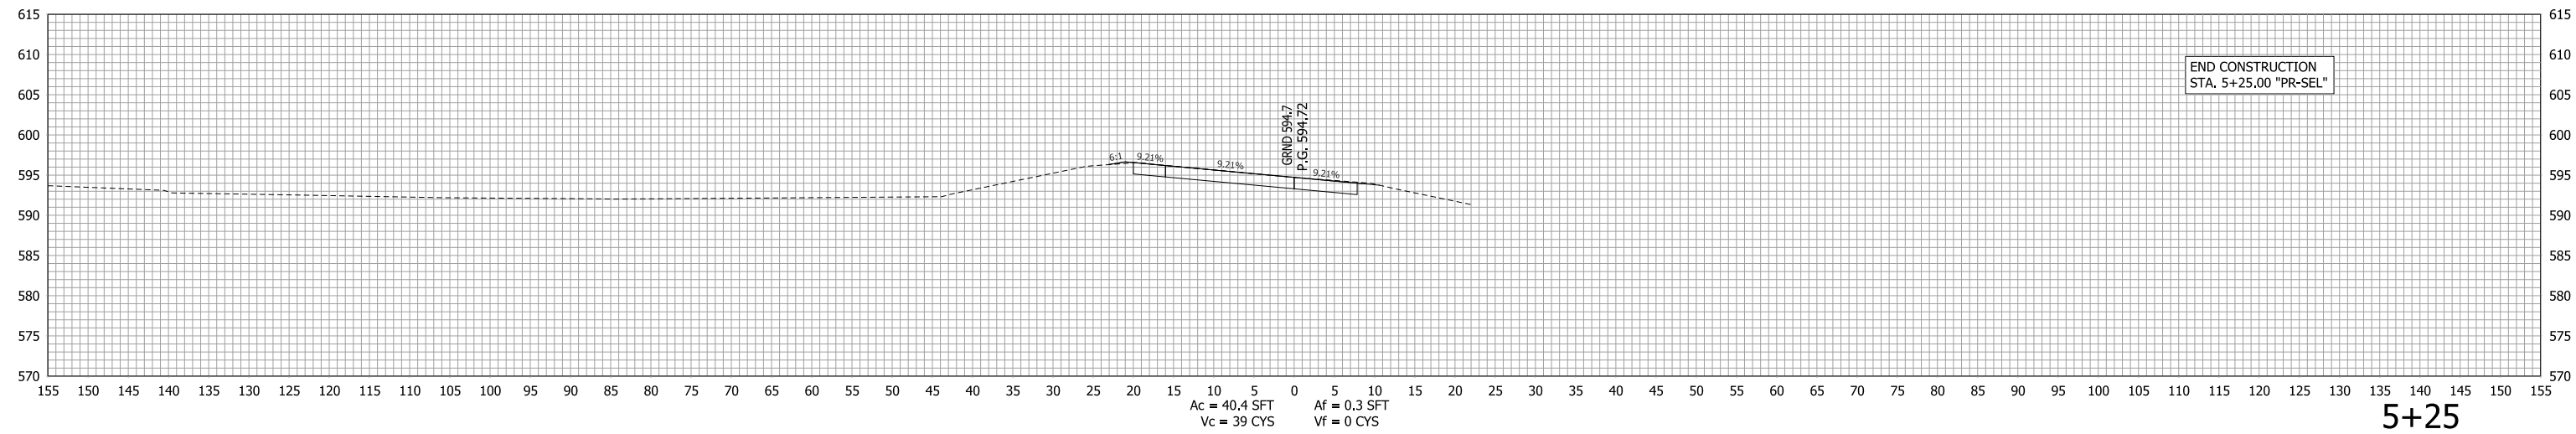

5+25

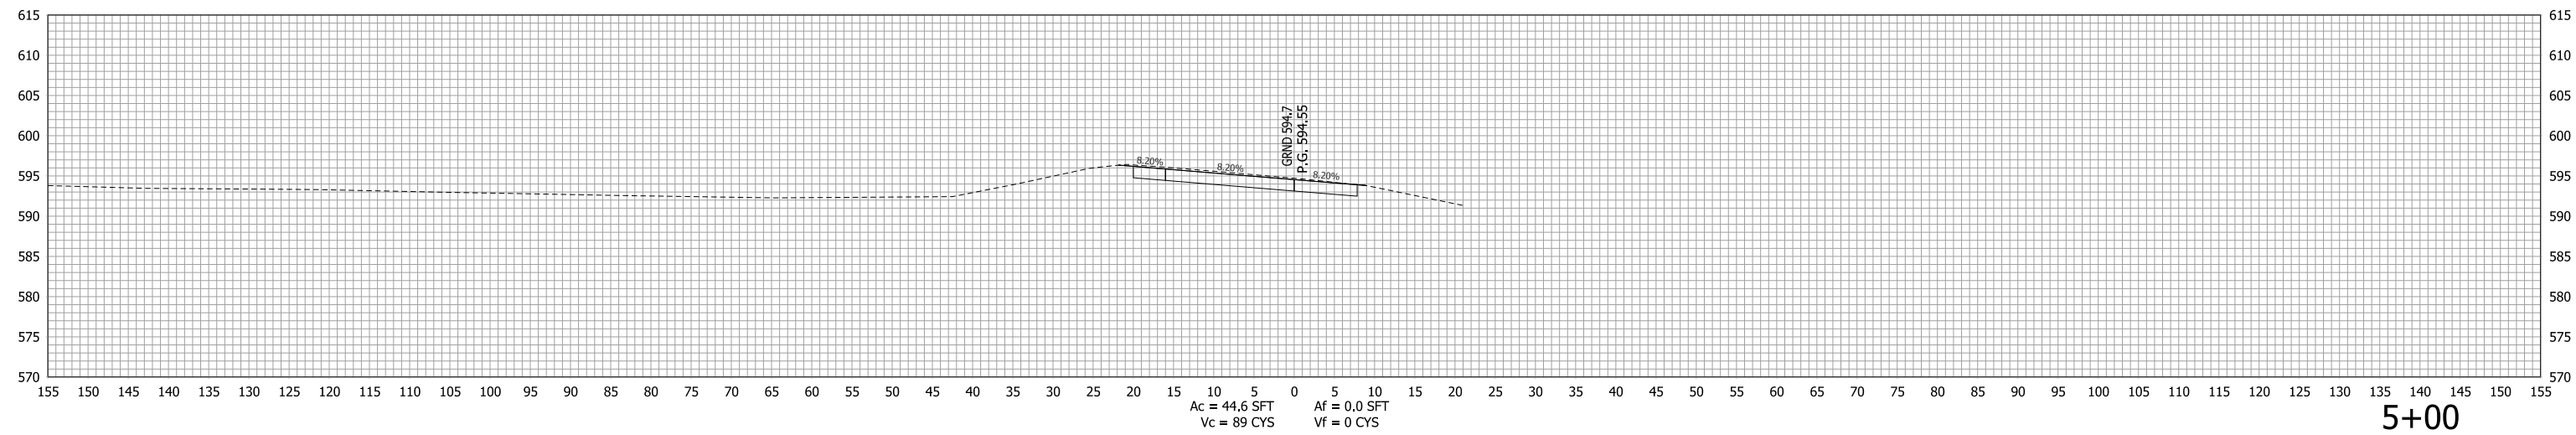

5+00



RECOMMENDED FOR APPROVAL _____	DESIGN ENGINEER _____	DATE _____
DESIGNED: LDW	DRAWN: JWM	
CHECKED: MAE	CHECKED: LDW	

INDIANA  
DEPARTMENT OF TRANSPORTATION

CROSS SECTION  
LINE "PR-SEL"

HORIZONTAL SCALE 1"=10'	BRIDGE FILE
VERTICAL SCALE 1"=10'	DESIGNATION 1400090
SURVEY BOOK	SHEETS
R-37820	341 of 346
	PROJECT 1400090



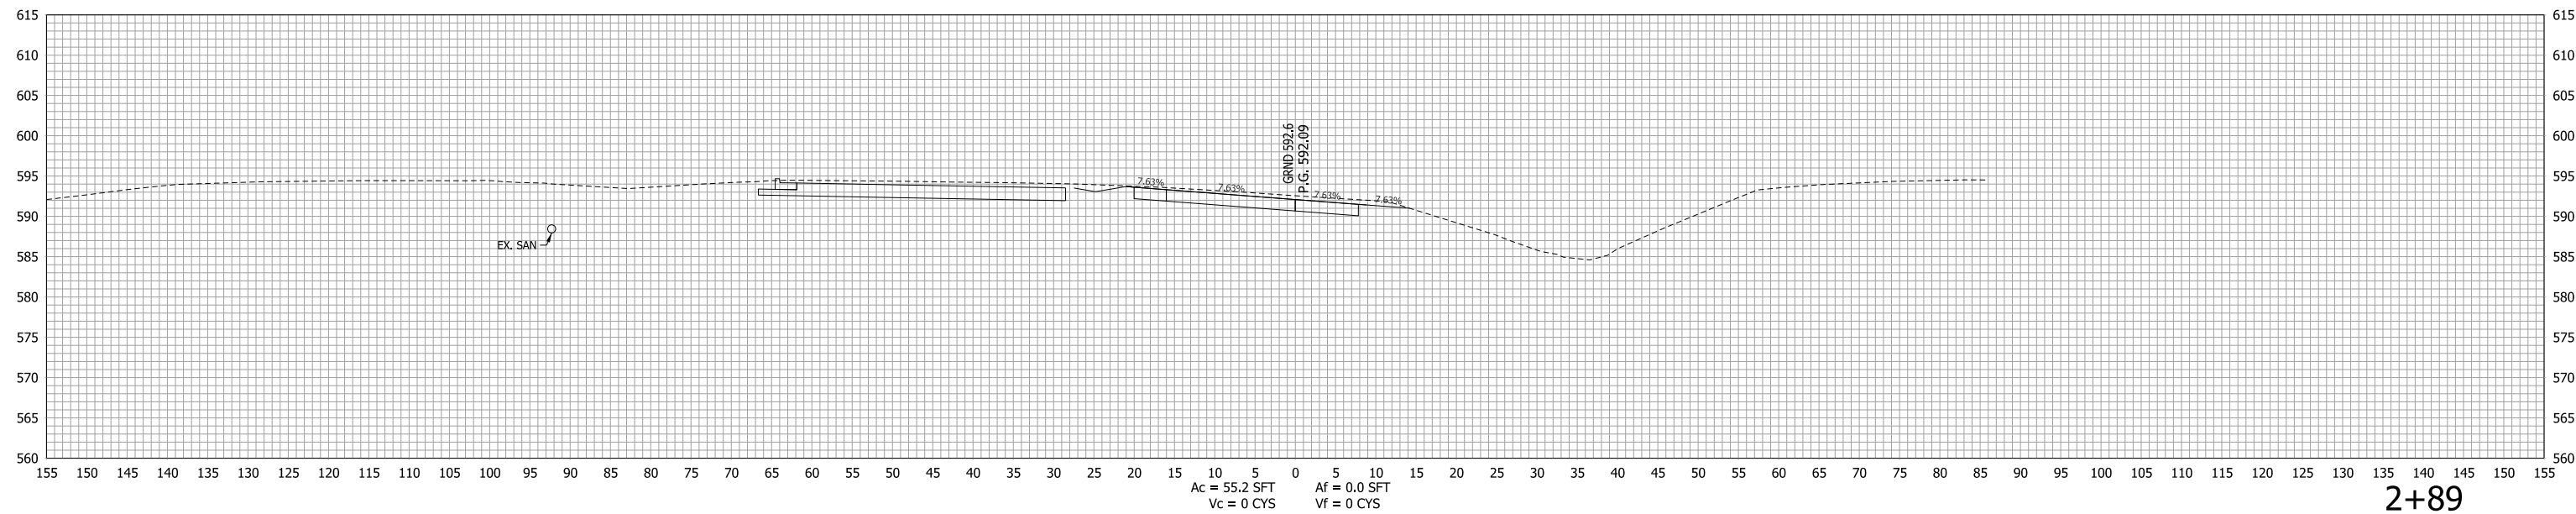
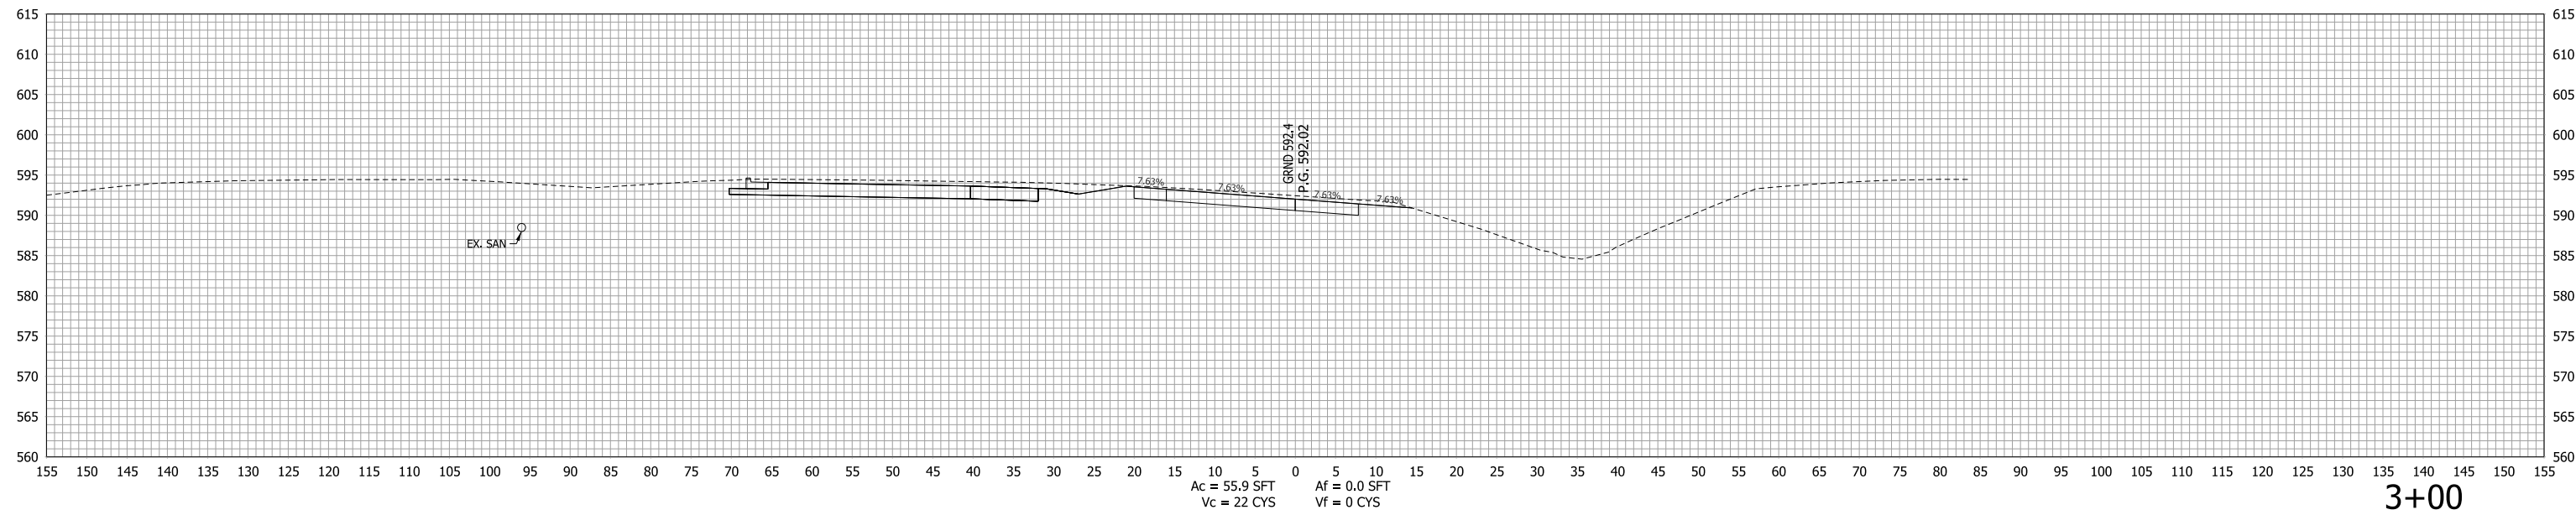


RECOMMENDED FOR APPROVAL _____	DESIGN ENGINEER _____	DATE _____
DESIGNED: LDW	DRAWN: JWM	
CHECKED: MAE	CHECKED: LDW	

INDIANA  
DEPARTMENT OF TRANSPORTATION

**CROSS SECTION  
LINE "PR-SWC"**

HORIZONTAL SCALE 1"=10'	BRIDGE FILE
VERTICAL SCALE 1"=10'	DESIGNATION 1400090
SURVEY BOOK	SHEETS
R-37820	342 of 346
	PROJECT
	1400090

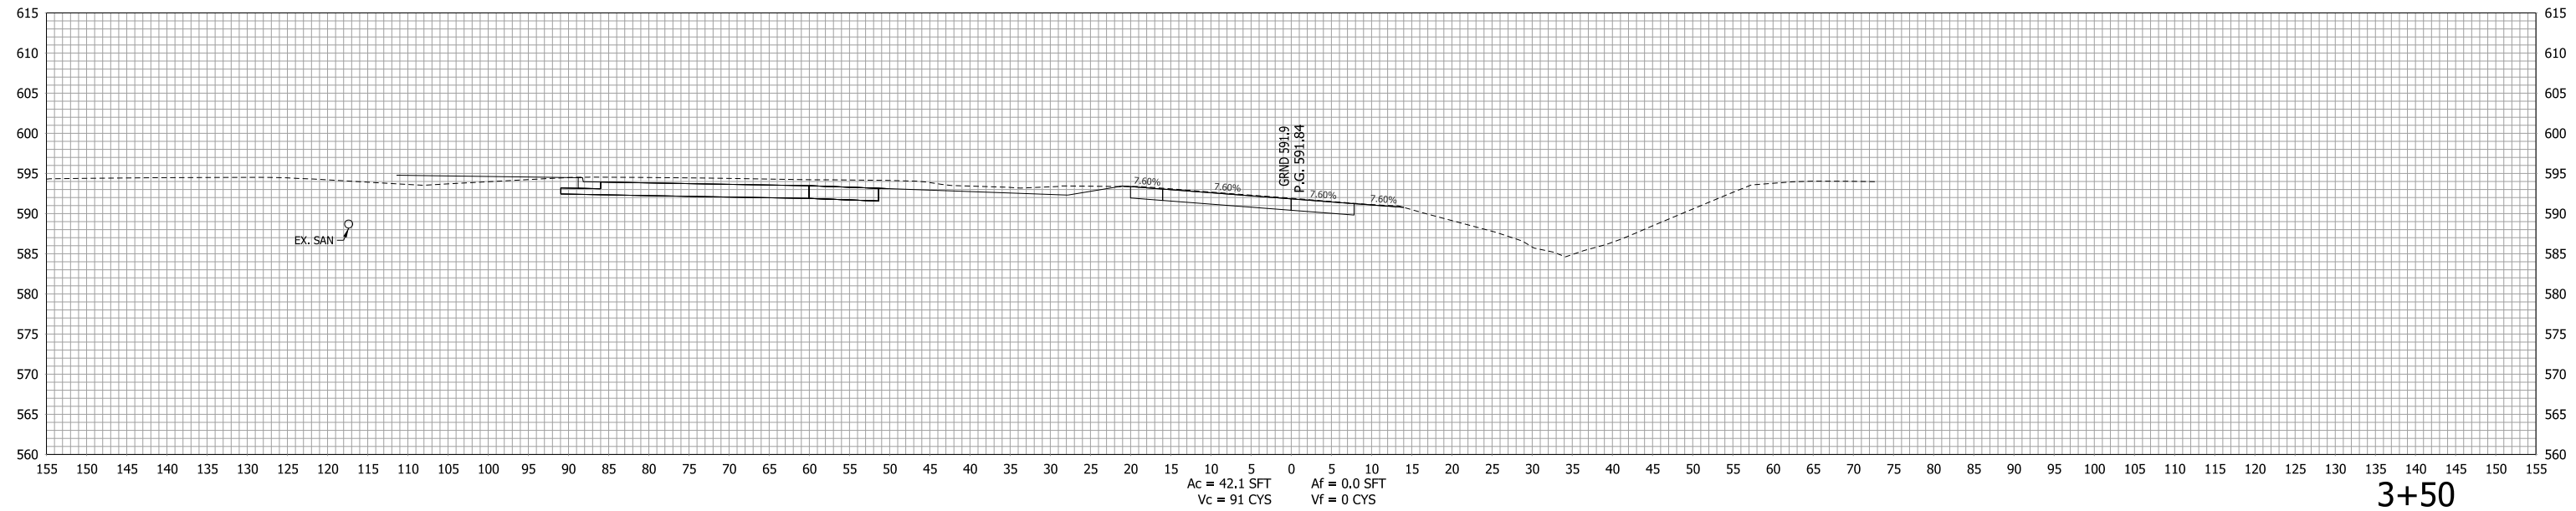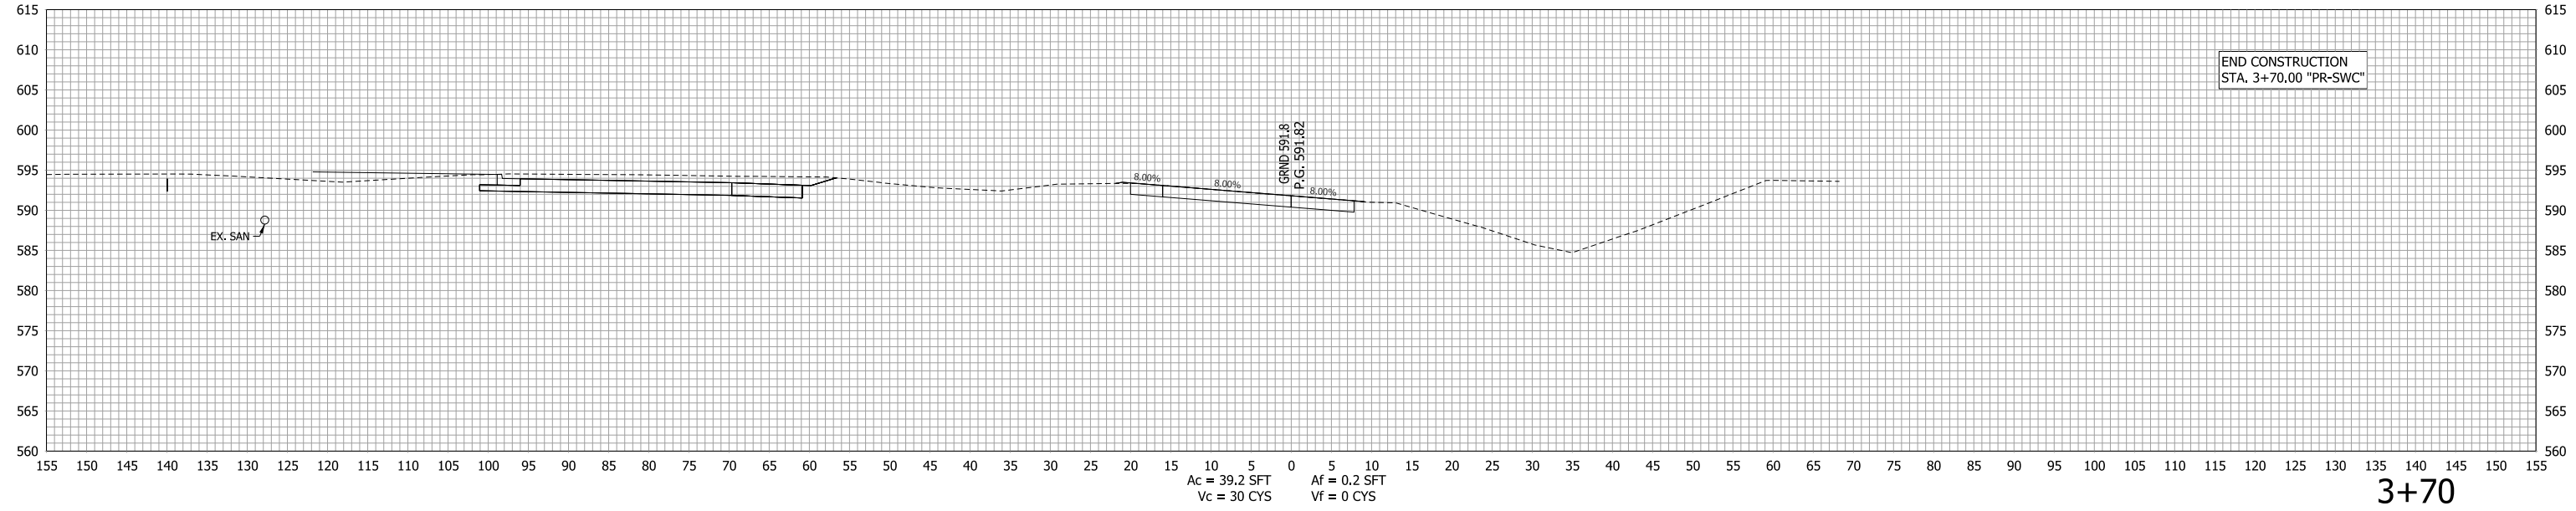




RECOMMENDED FOR APPROVAL \_\_\_\_\_  
DESIGN ENGINEER DATE

DESIGNED: LDW DRAWN: JWM  
CHECKED: MAE CHECKED: LDW

INDIANA  
DEPARTMENT OF TRANSPORTATION

CROSS SECTION  
LINE "PR-SWC"

HORIZONTAL SCALE 1"=10'	BRIDGE FILE
VERTICAL SCALE 1"=10'	DESIGNATION 1400090
SURVEY BOOK	SHEETS
R-37820	343 of 346
	PROJECT
	1400090

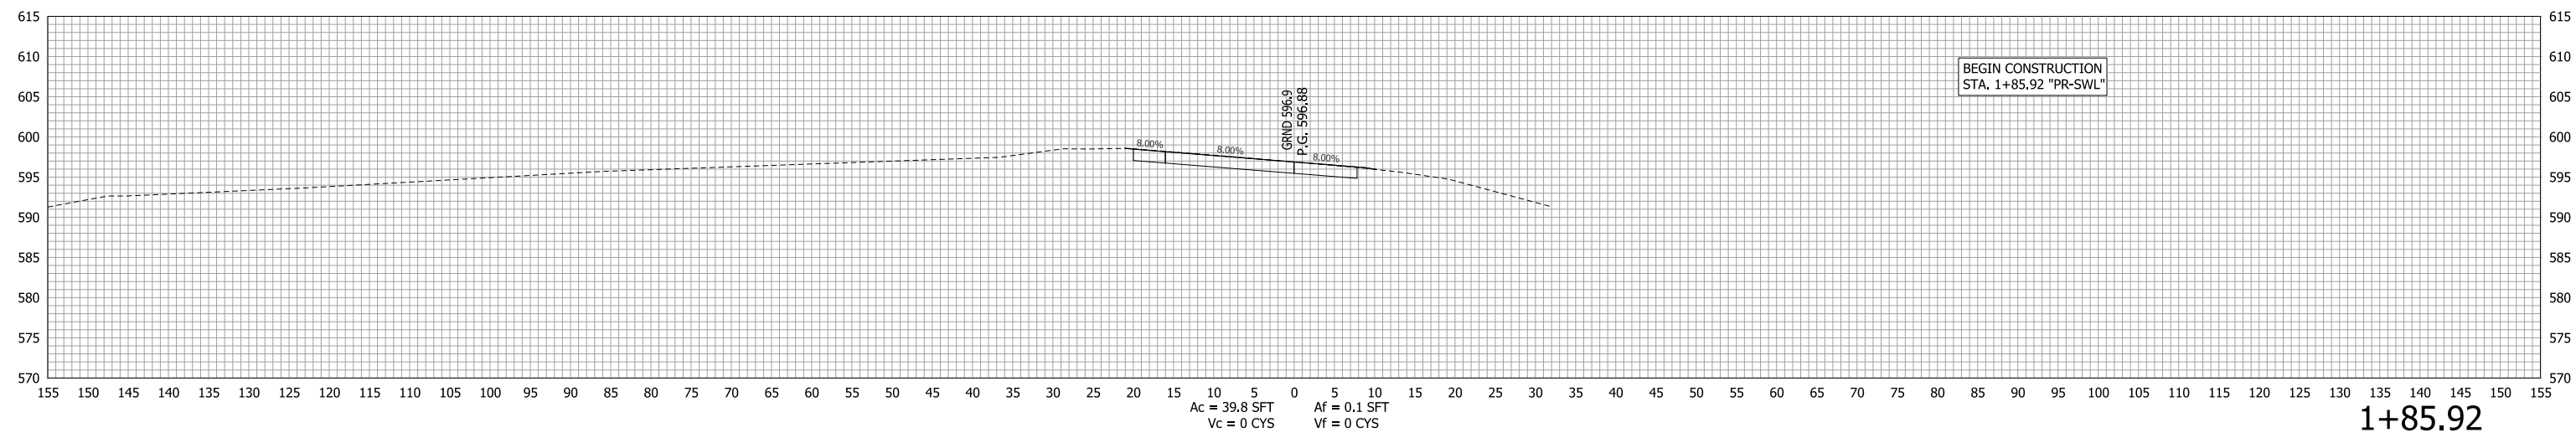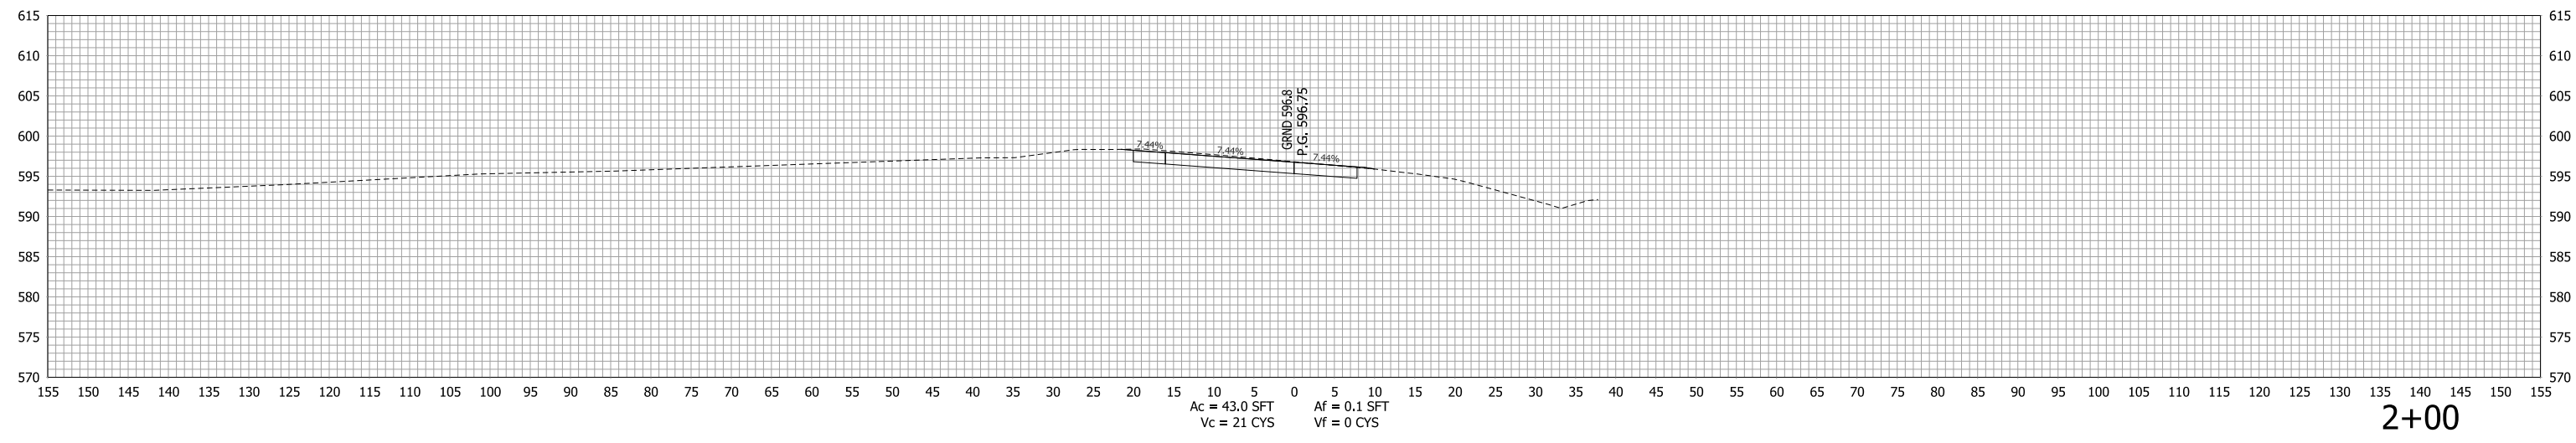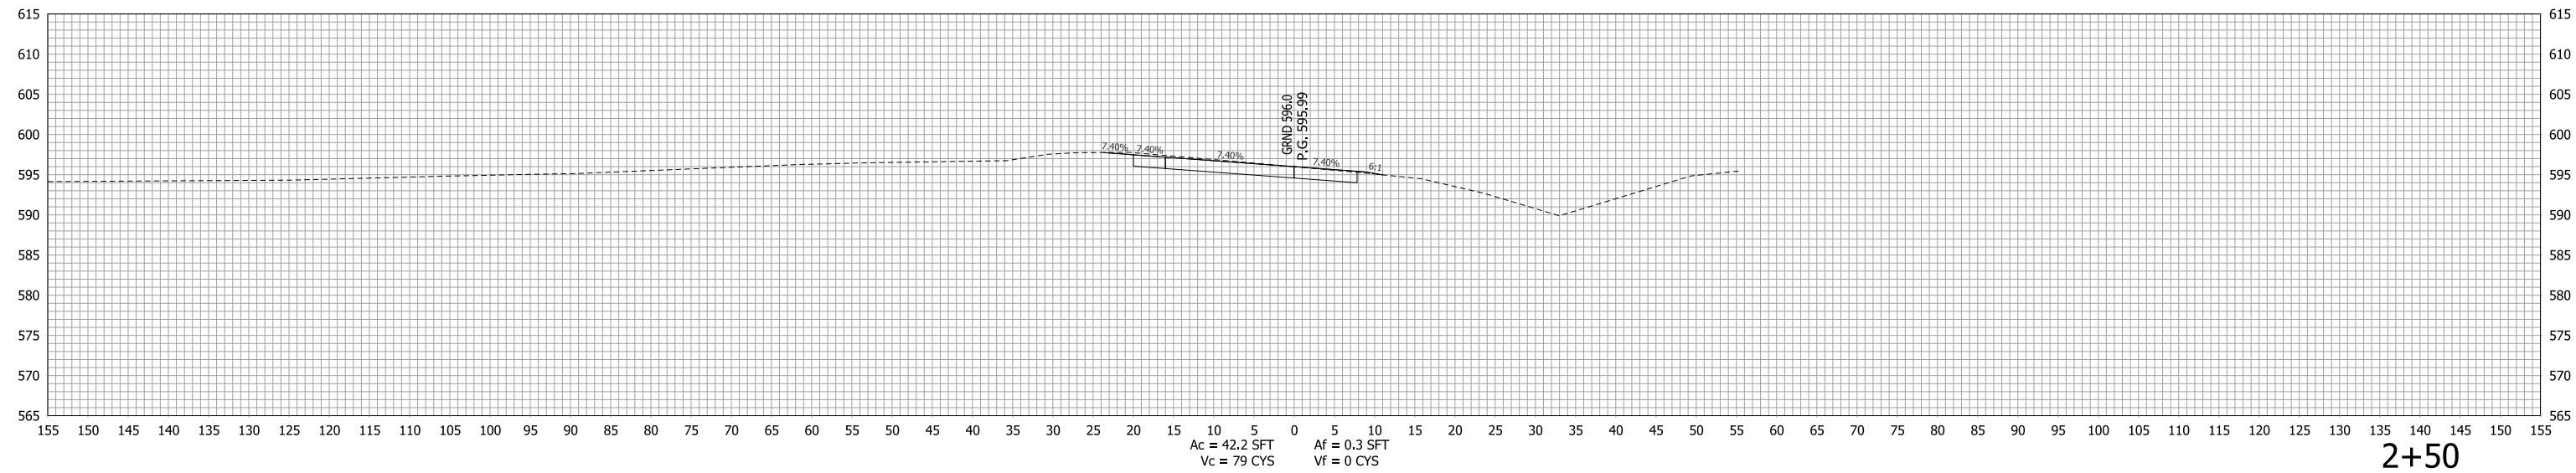



RECOMMENDED FOR APPROVAL \_\_\_\_\_  
 DESIGN ENGINEER DATE

DESIGNED: LDW DRAWN: JWM  
 CHECKED: MAE CHECKED: LDW

INDIANA  
 DEPARTMENT OF TRANSPORTATION

CROSS SECTION  
 LINE "PR-SWL"

HORIZONTAL SCALE 1"=10'	BRIDGE FILE
VERTICAL SCALE 1"=10'	DESIGNATION 1400090
SURVEY BOOK	SHEETS
CONTRACT R-37820	344 of 346 PROJECT 1400090

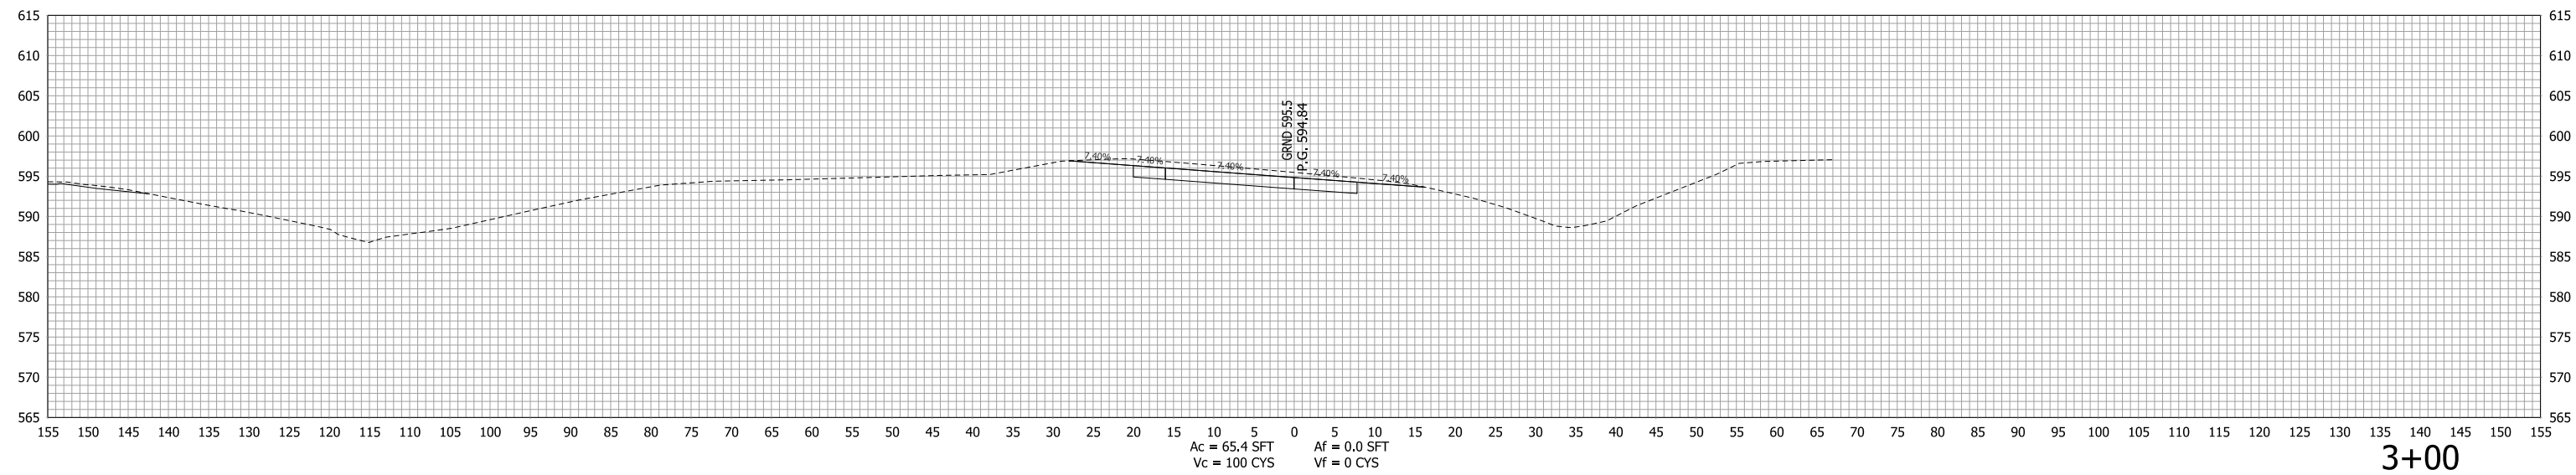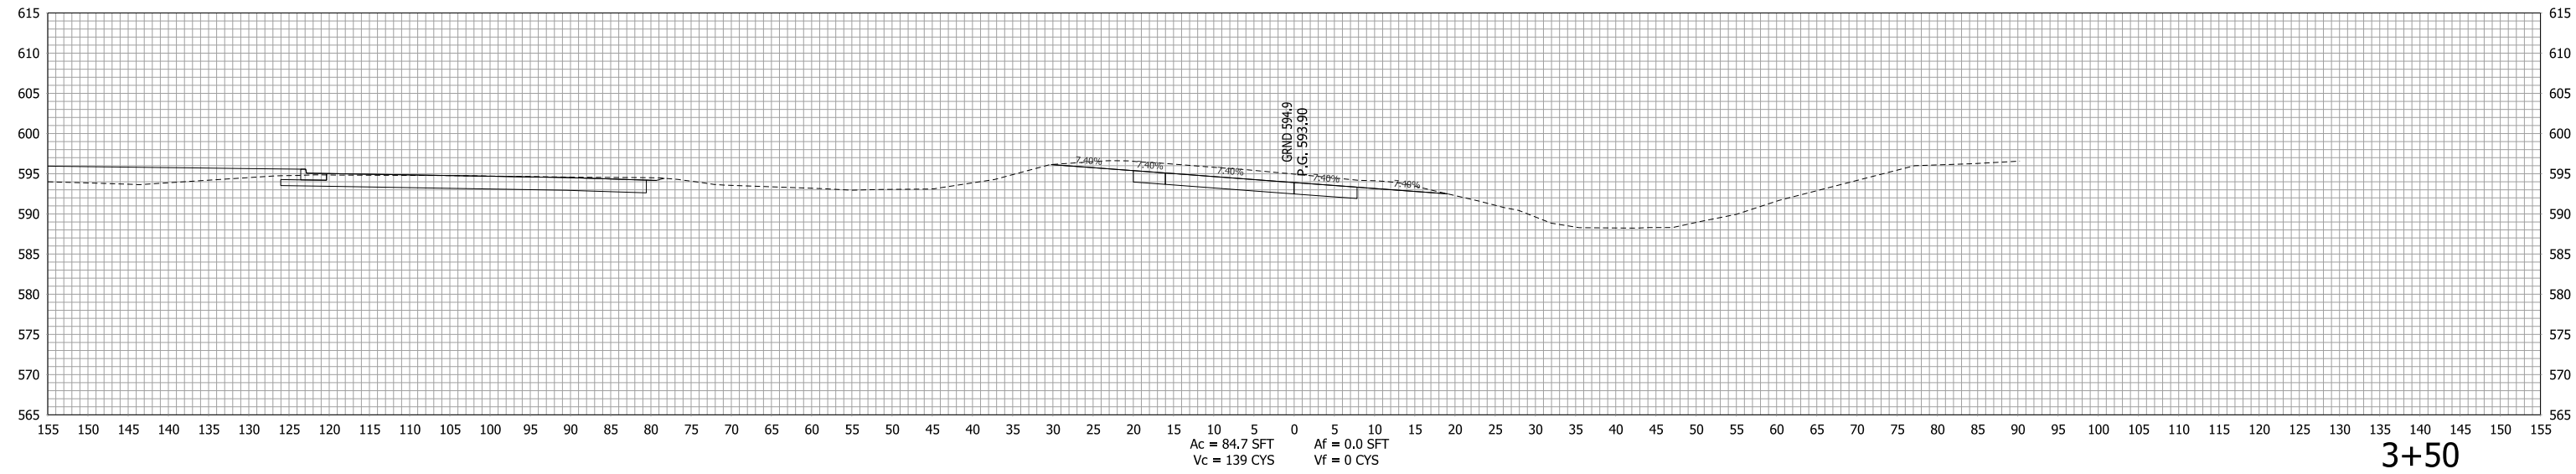



RECOMMENDED FOR APPROVAL \_\_\_\_\_  
DESIGN ENGINEER DATE

DESIGNED: LDW DRAWN: JWM  
CHECKED: MAE CHECKED: LDW

INDIANA  
DEPARTMENT OF TRANSPORTATION

CROSS SECTION  
LINE "PR-SWL"

HORIZONTAL SCALE 1"=10'	BRIDGE FILE
VERTICAL SCALE 1"=10'	DESIGNATION 1400090
SURVEY BOOK	SHEETS
R-37820	345 of 346
	PROJECT
	1400090

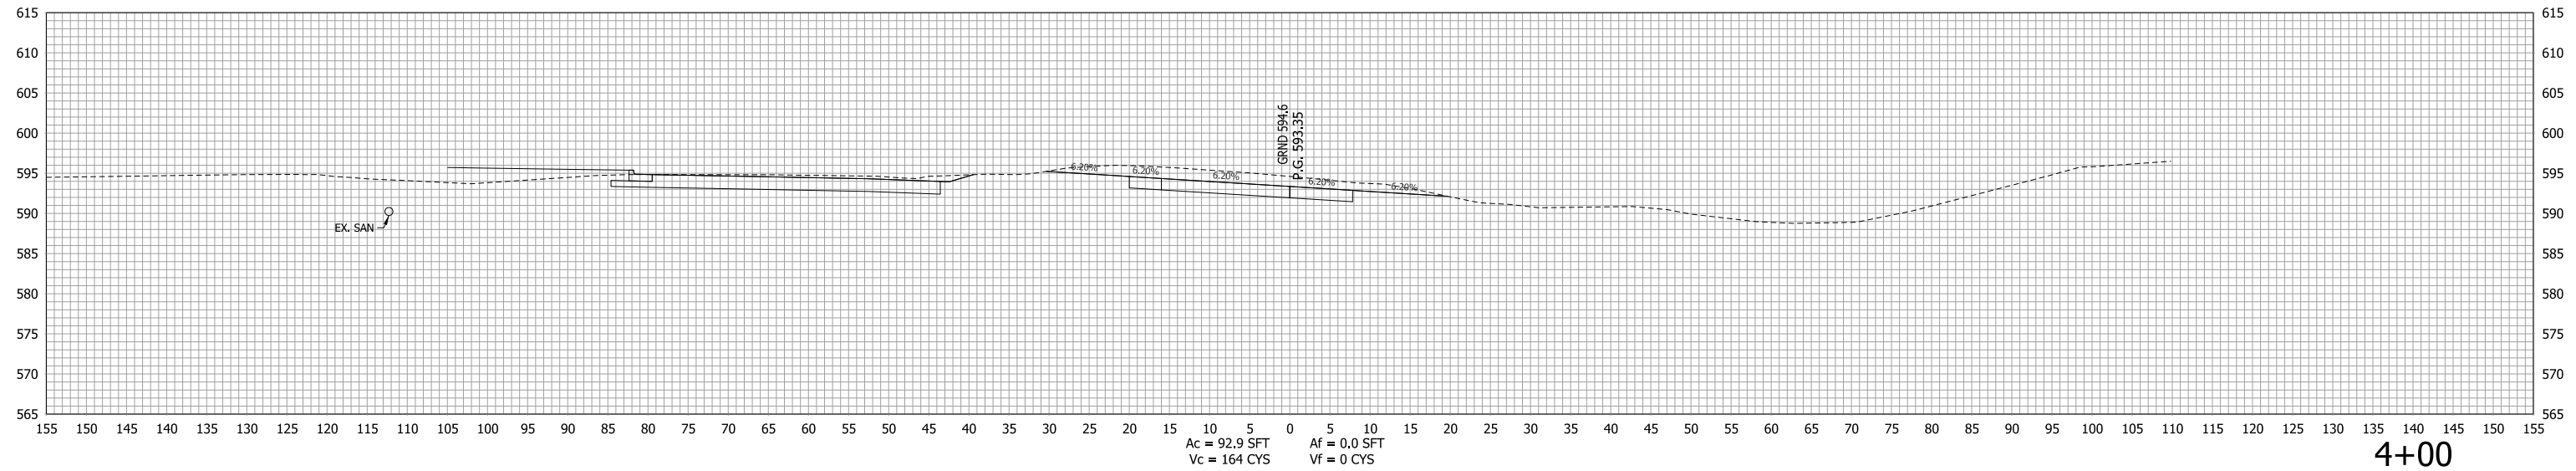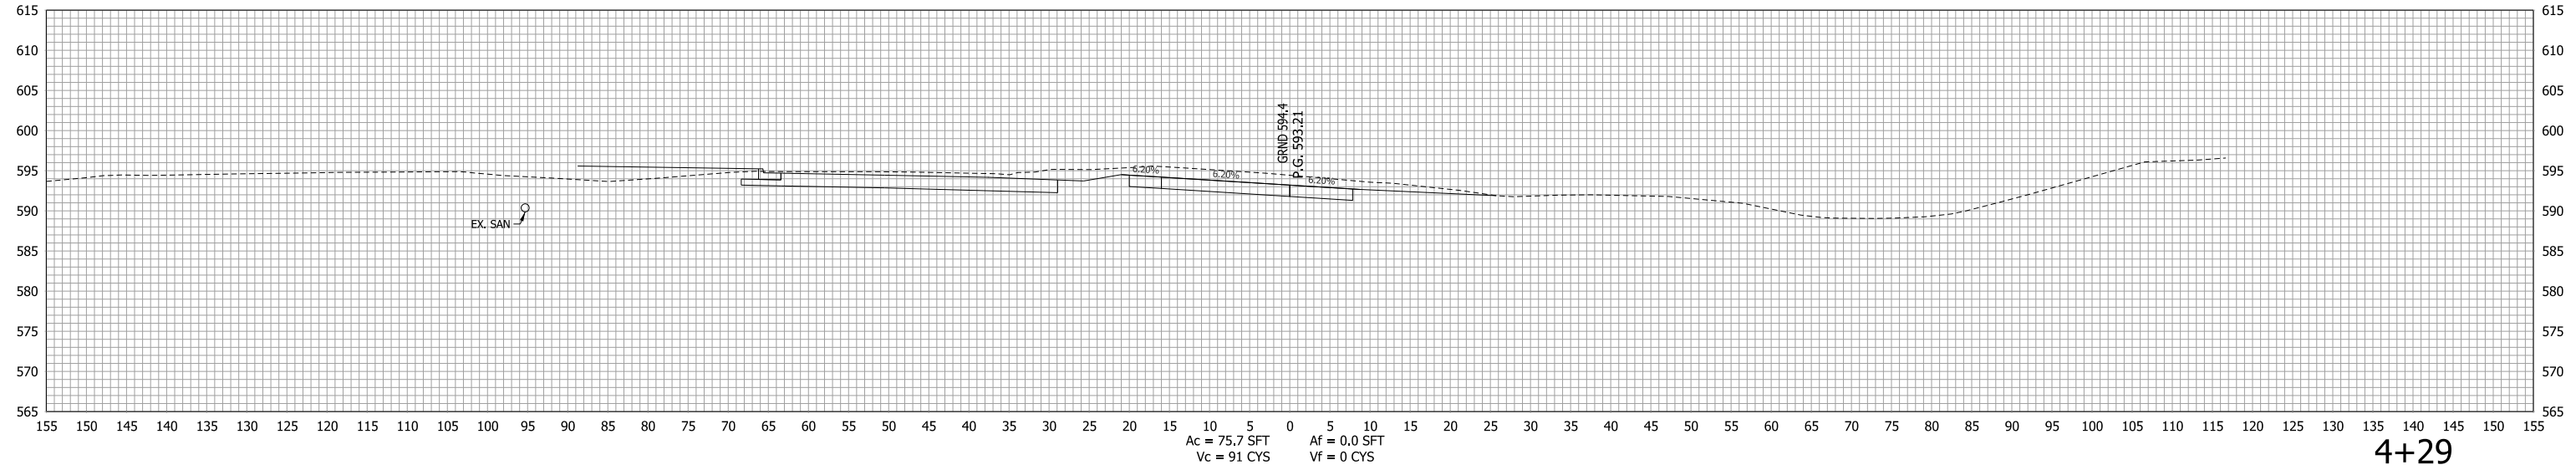

RECOMMENDED FOR APPROVAL \_\_\_\_\_  
 DESIGN ENGINEER DATE \_\_\_\_\_

DESIGNED: LDW DRAWN: JWM  
 CHECKED: MAE CHECKED: LDW

INDIANA  
 DEPARTMENT OF TRANSPORTATION

CROSS SECTION  
 LINE "PR-SWL"

HORIZONTAL SCALE 1"=10'	BRIDGE FILE
VERTICAL SCALE 1"=10'	DESIGNATION 1400090
SURVEY BOOK	SHEETS
CONTRACT R-37820	346 of 346 PROJECT 1400090