


CLARK COUNTY

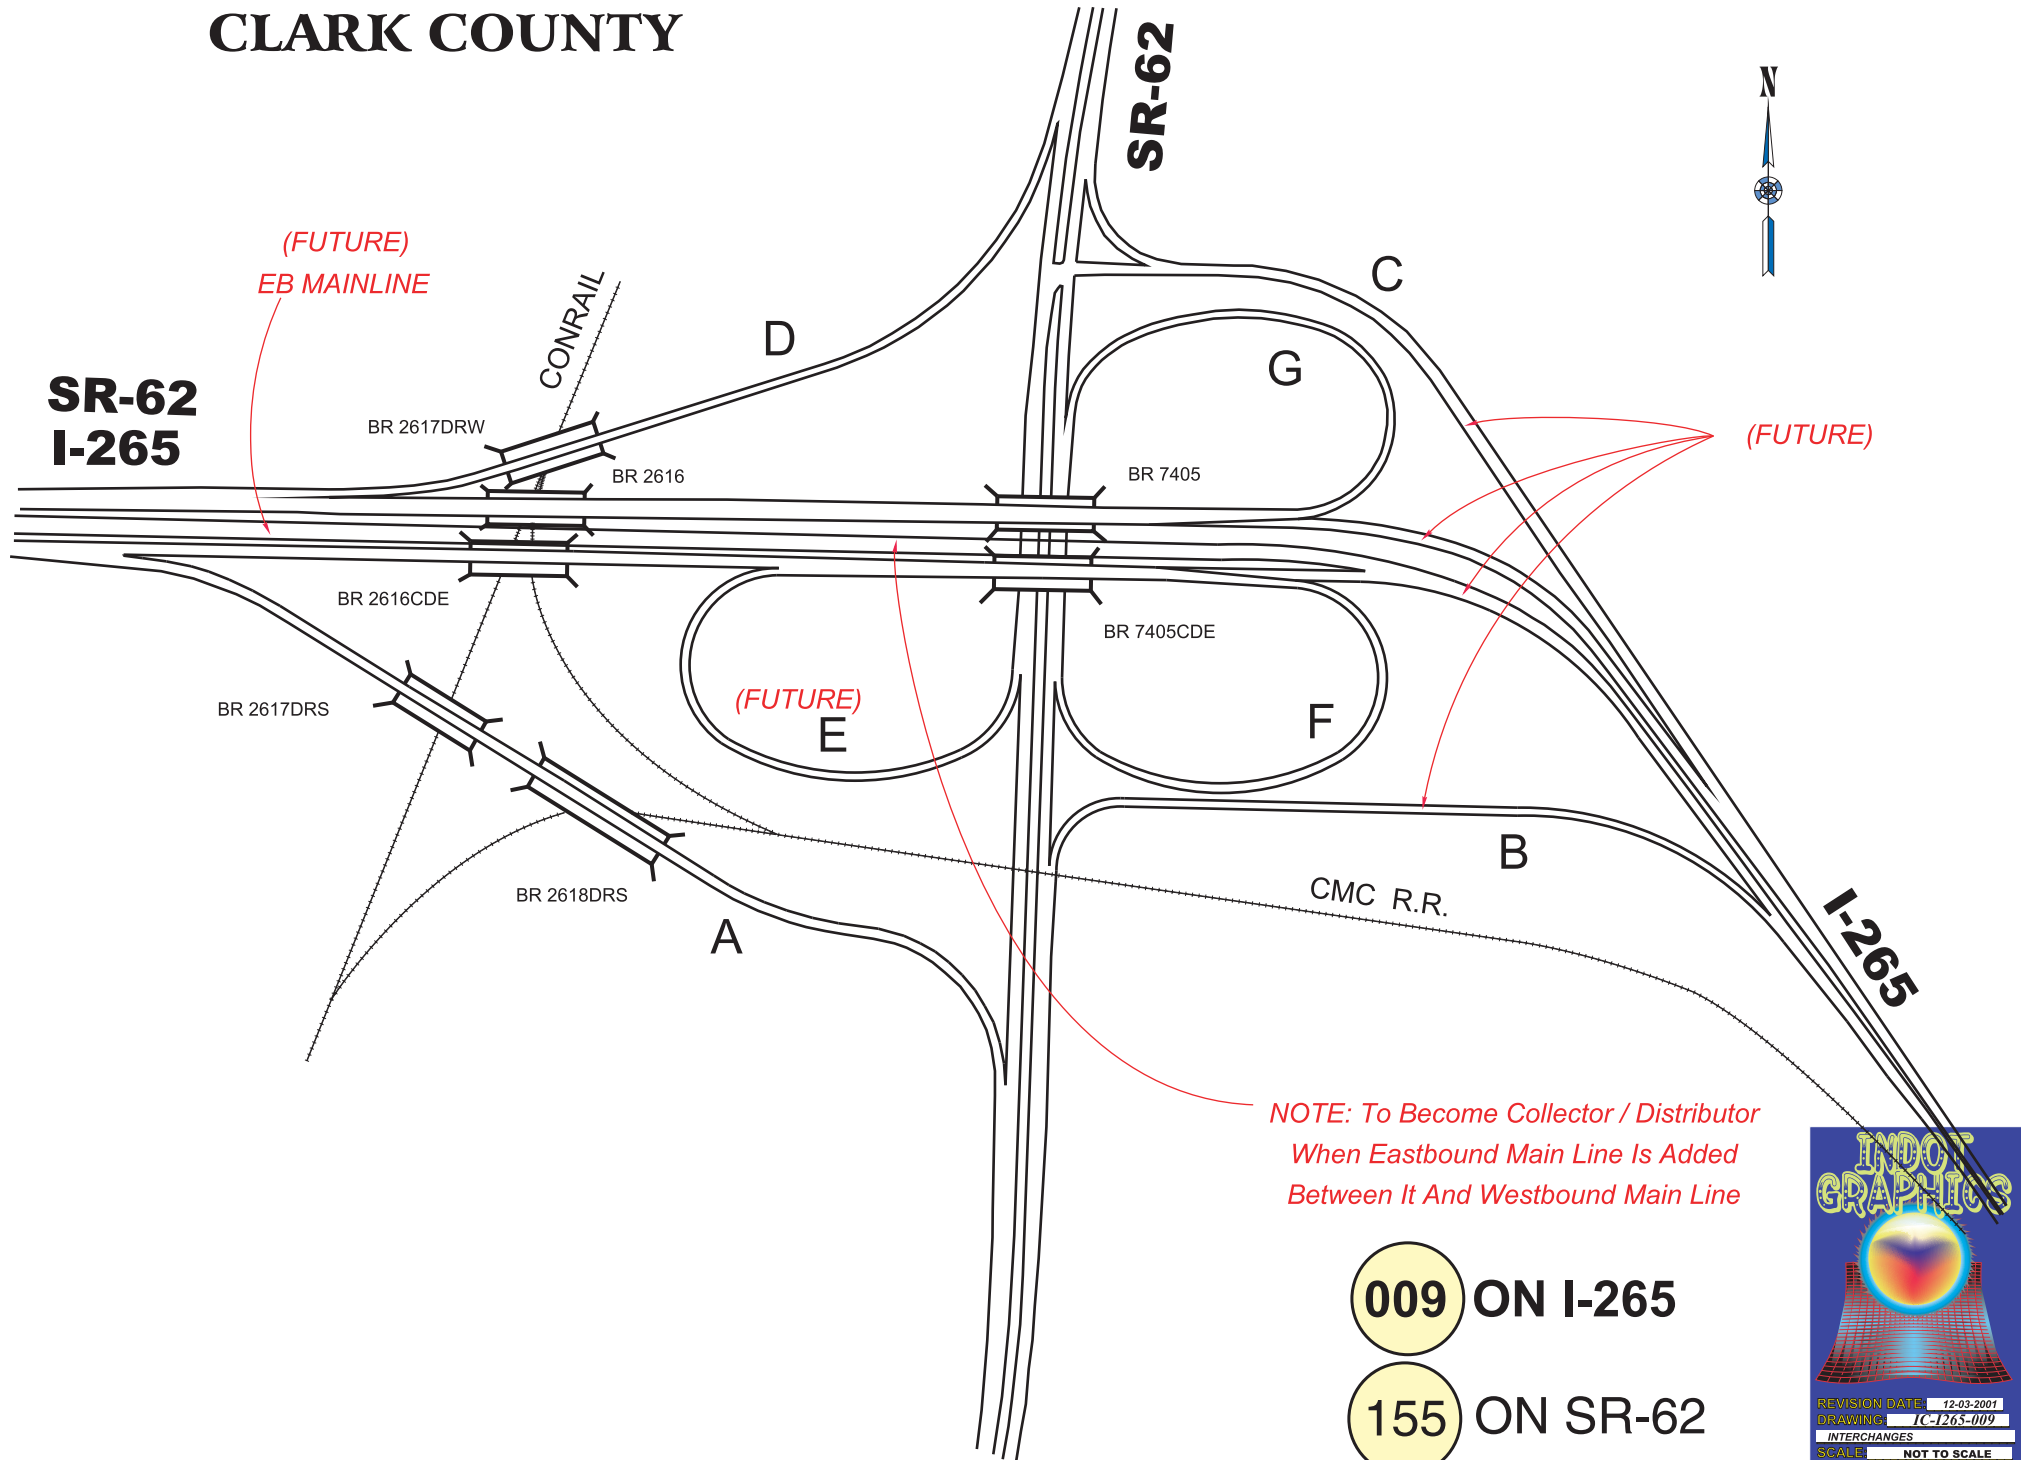

(FUTURE)
EB MAINLINE

SR-62
I-265

BR 2617DRW

BR 2616

BR 7405

BR 2616CDE

BR 7405CDE

BR 2617DRS

BR 2618DRS

(FUTURE)
E

CMC R.R.

(FUTURE)

NOTE: To Become Collector / Distributor
When Eastbound Main Line Is Added
Between It And Westbound Main Line

009 ON I-265

155 ON SR-62

INDOT GRAPHICS

REVISION DATE: 12-03-2001
DRAWING: IC-1265-009
INTERCHANGES
SCALE: NOT TO SCALE