


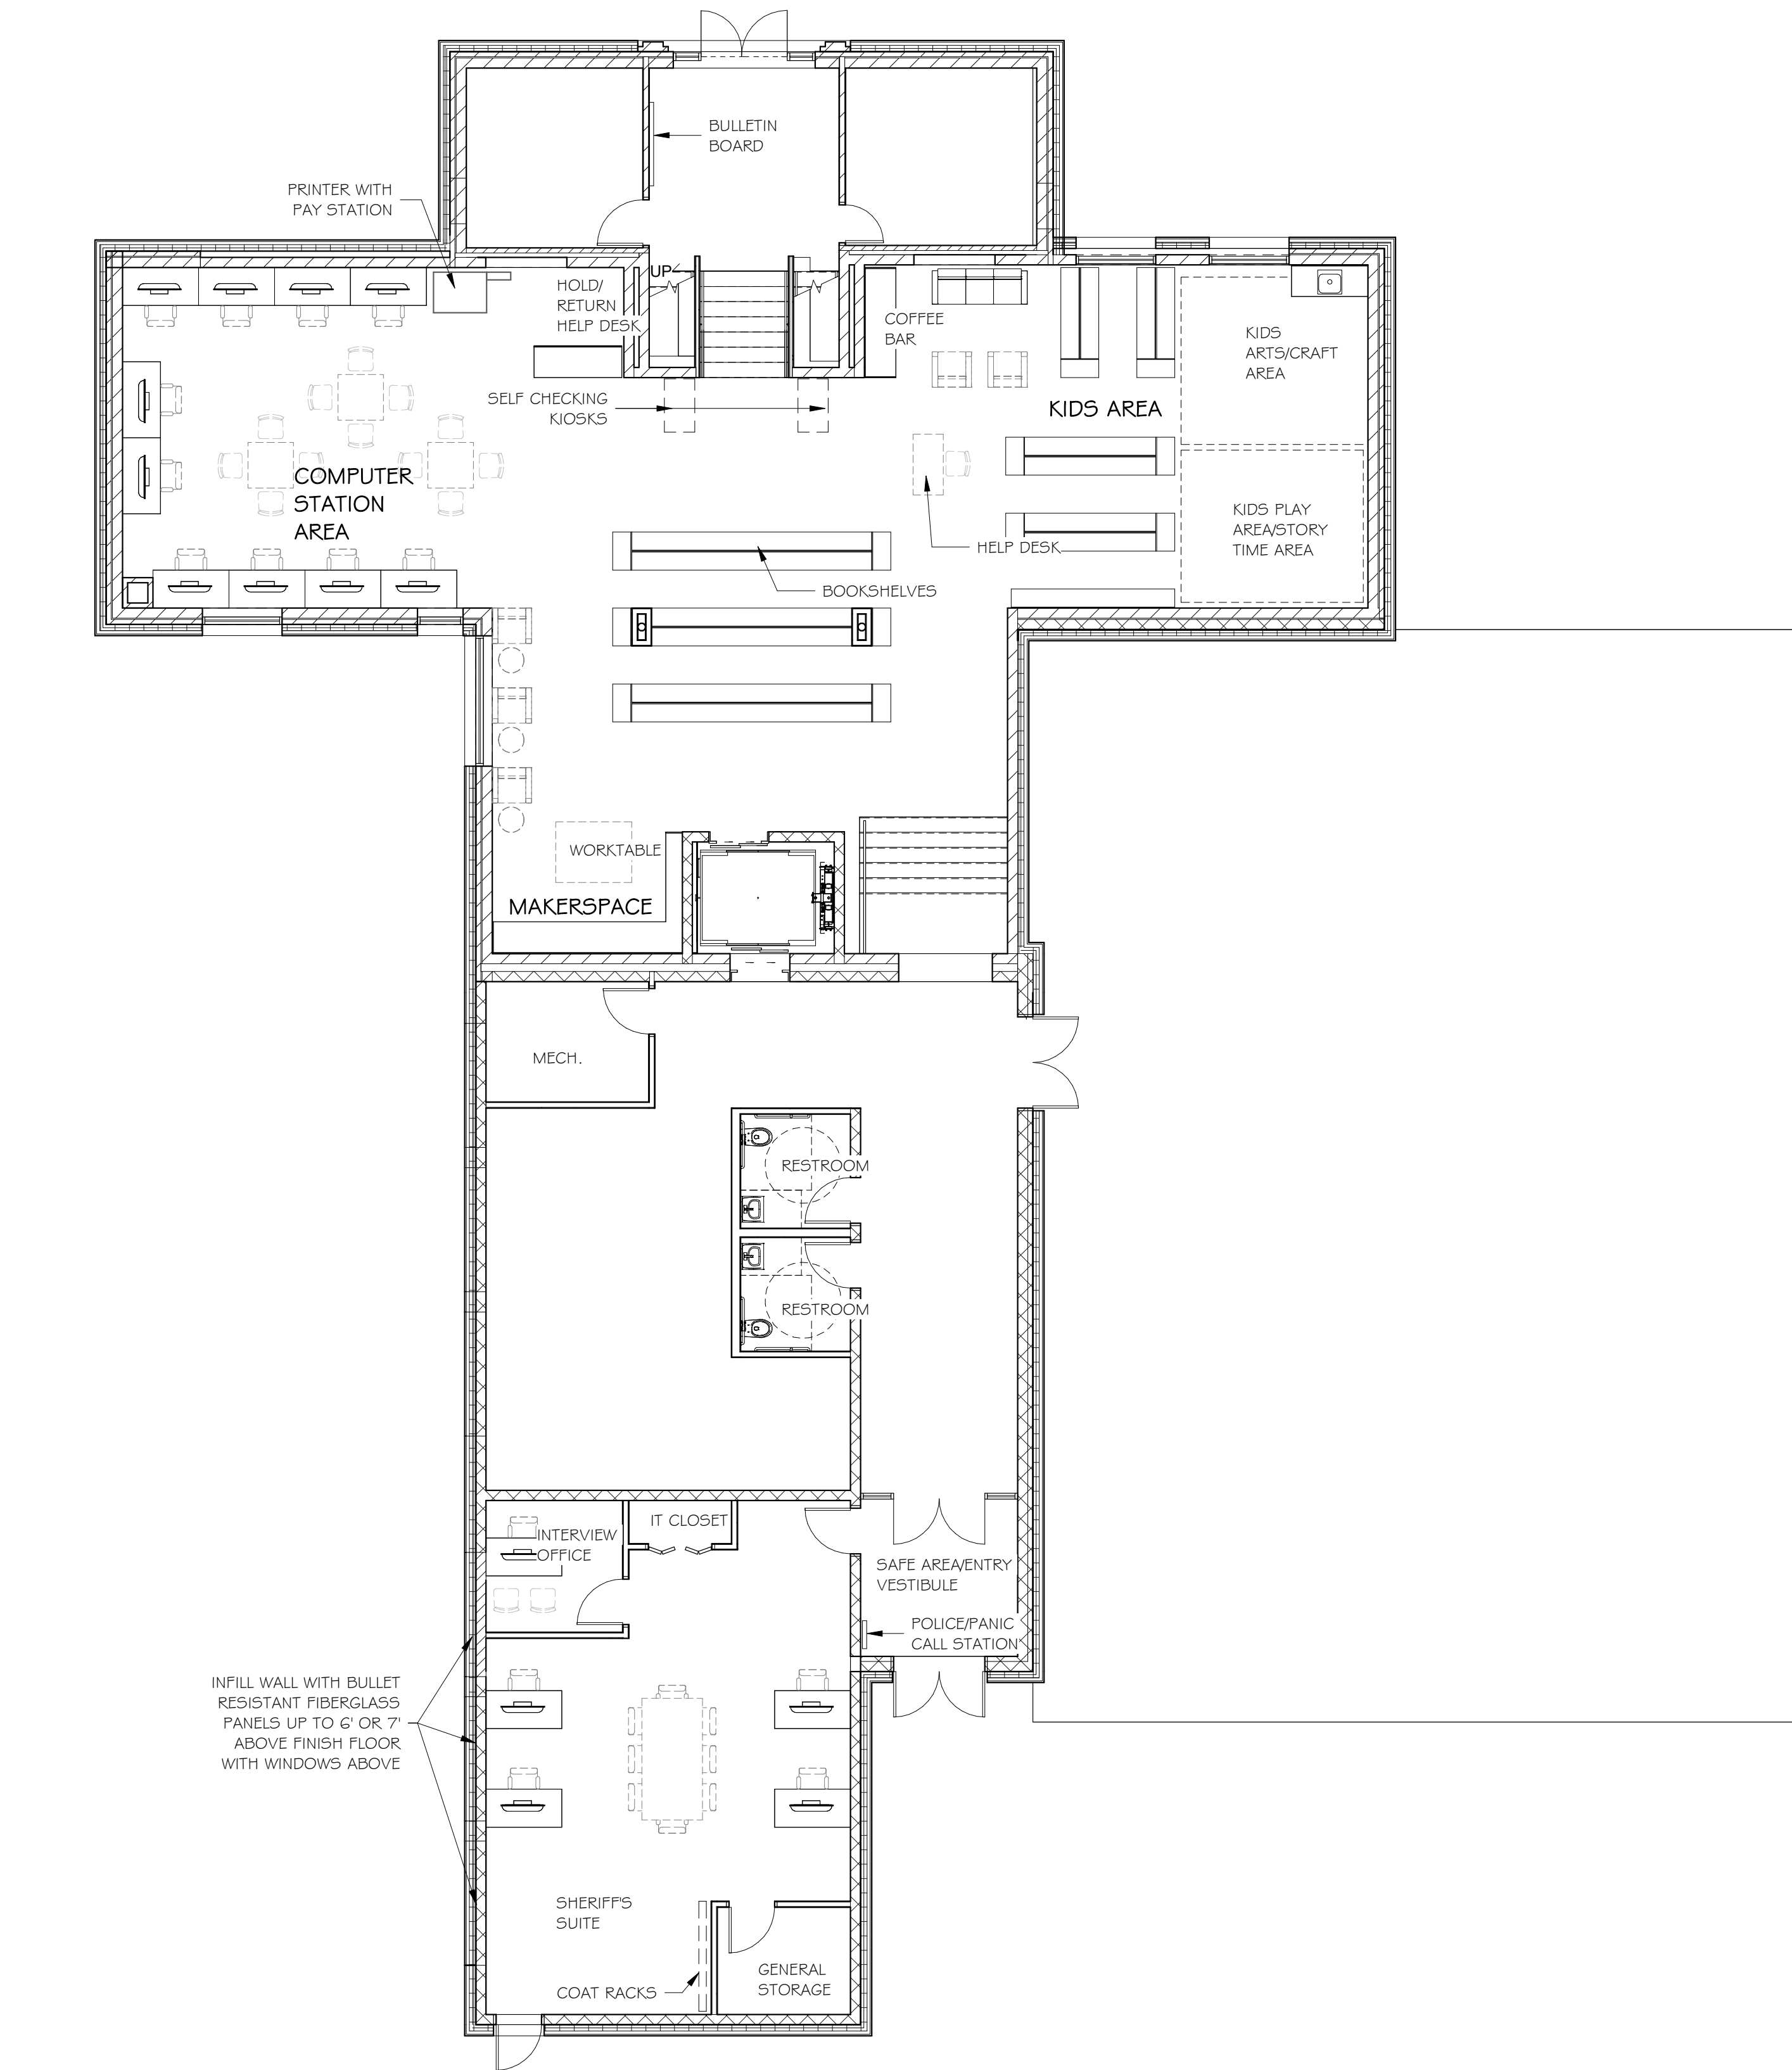

1 LOWER LEVEL
SCALE: 1/8" = 1'-0"

WALL RATING LEGEND

-----	SMOKE PARTITION
-----	SMOKE COMPARTMENT BARRIER WALL (1 HOUR RATED CONSTRUCTION WITH 20 MINUTE OPENING PROTECTION)
-----	1 HOUR FIRE RATED PARTITION
-----	2 HOUR FIRE RATED PARTITION
/-/-/-/-	1 HOUR FIRE RATED SMOKE COMPARTMENT BARRIER WALL
/-/-/-/-	2 HOUR RATED SMOKE COMPARTMENT BARRIER WALL

GENERAL ARCHITECTURAL NOTES

- PROVIDE EACH TOILET/SHOWER ROOM WITH A 24" TOWEL BAR, ROBE HOOK, EN-MOTION PAPER TOWEL DISPENSER, TOILET PAPER AND SOAP DISPENSER.
- PROVIDE EACH TOILET ROOM WITH A ROBE HOOK, EN MOTION PAPER TOWEL DISPENSER, TOILET PAPER DISPENSER AND SOAP DISPENSER.
- MAINTAIN EXISTING FIRE RATED PARTITIONS. SEAL ALL PENETRATIONS WITH UL RATED JOINTS AND SEALANTS.

ARCHITECTURAL KEYNOTES

- HANDRAIL WITH VINYL WALL PROTECTION BELOW. DETAIL 3/A.1.3.2.
-

EDWARDSVILLE
SCHOOL RENOVATION

GEORGETOWN INDIANA

ARCHITECTURAL PLAN -
LOWER LEVEL

REVISIONS

kpff BCCIT
CONSULTING ENGINEERS

LMH + MAR
ARCHITECTURE

12808 TOWNPARK WAY, SUITE 200
LOUISVILLE, KY 40243
502.581.0570
WWW.LMHARCHITECTURE.COM

319 BANK STREET
NEW ALBANY, IN 47150
812.945.2324

PROJECT NUMBER	FCR.2501
DATE	MAY 29, 2026
SHEET NUMBER	A4.1