


**INDIANA DEPT. OF TRANSPORTATION**  
 County: Porter County in Indiana  
 Sheet: 1 of 3

89-


SCALE 1"=2000'



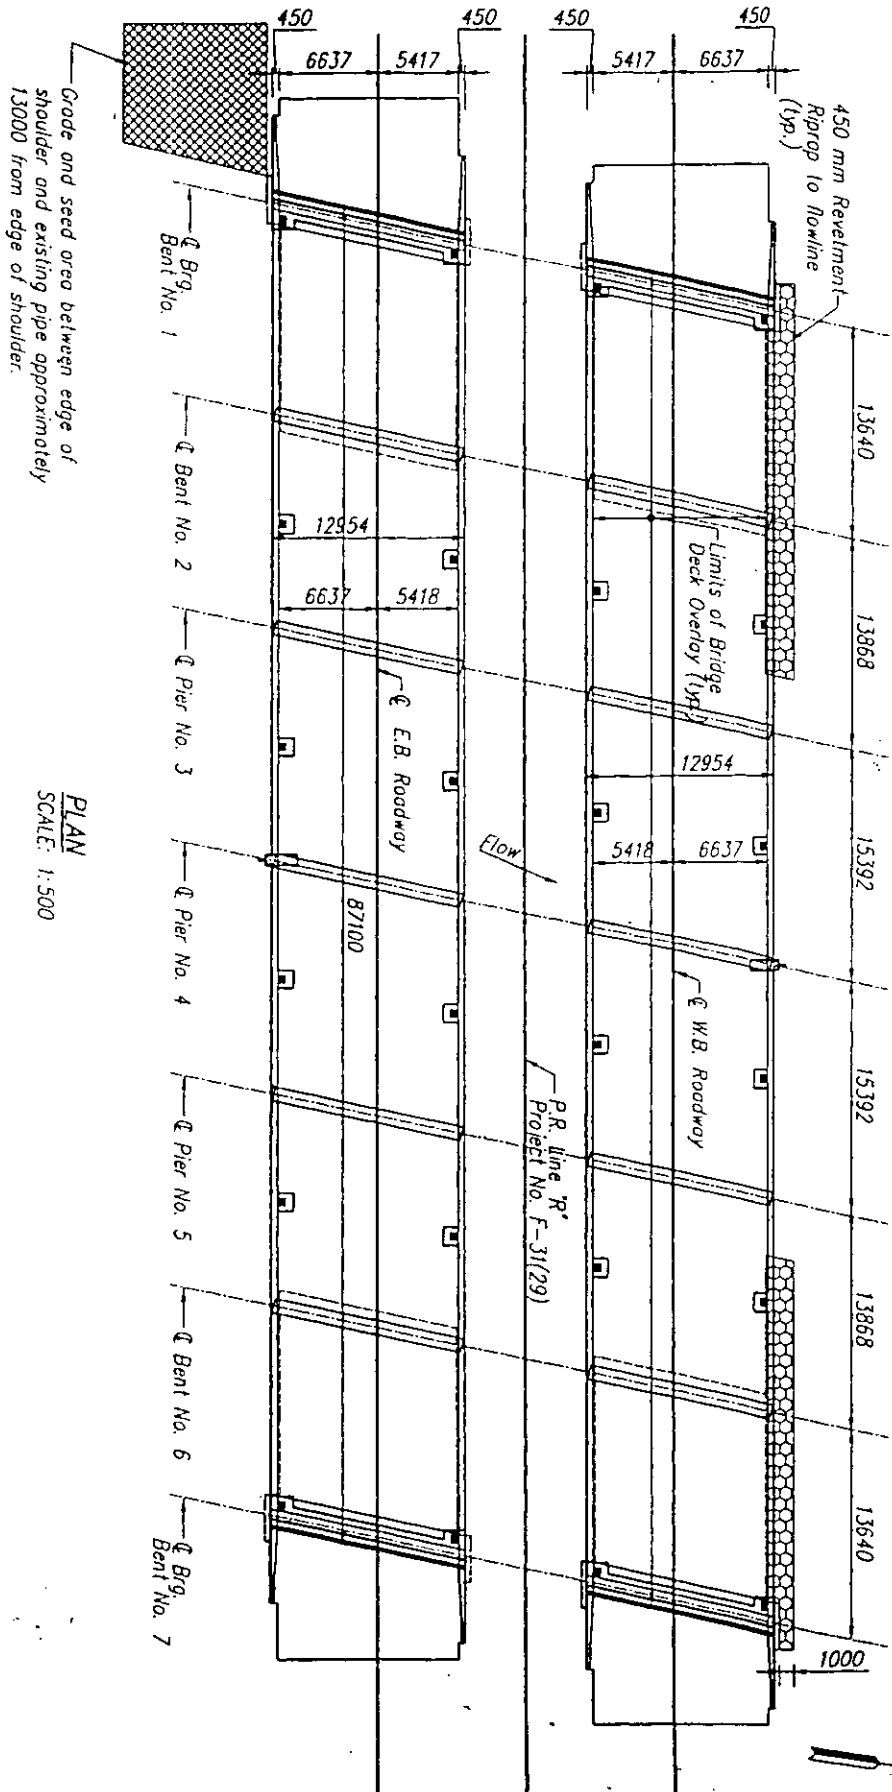

PLAN  
SCALE: 1:500

**INDIANA DEPT. OF TRANSPORTATION**  
 County: Porter County in Indiana  
 Dist. No: 972(K3)  
 Description: US 12 Over Burne Ditch Bridge Rehabilitation  
 Structure No: 12-64-5413A  
 Date: Nov 4, 1999  
 Sheet 2 of 3

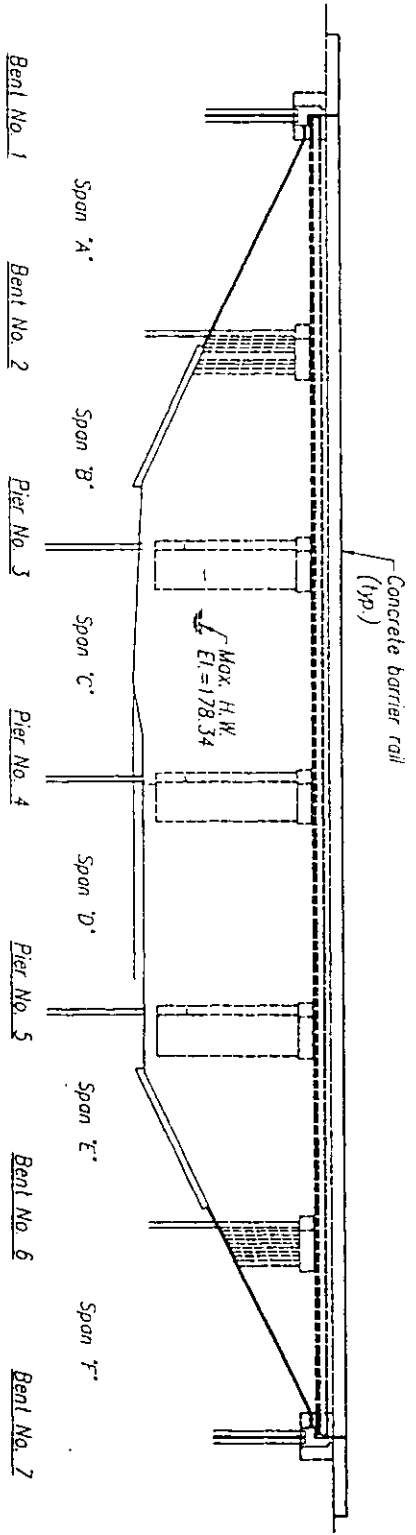

ELEVATION  
SCALE: 1:500

**INDIANA DEPT. OF TRANSPORTATION**  
 County: Porter County in Indiana  
 Dist. No: 3702400  
 Description: US 12 Over Burns District Bridge Rehabilitation  
 Structure No: 17-64-5413A  
 Date: Nov 4, 1999  
 Sheet 3 of 3