


GENERAL NOTES

① See Standard Drawing 501-CCPJ-01 for details.

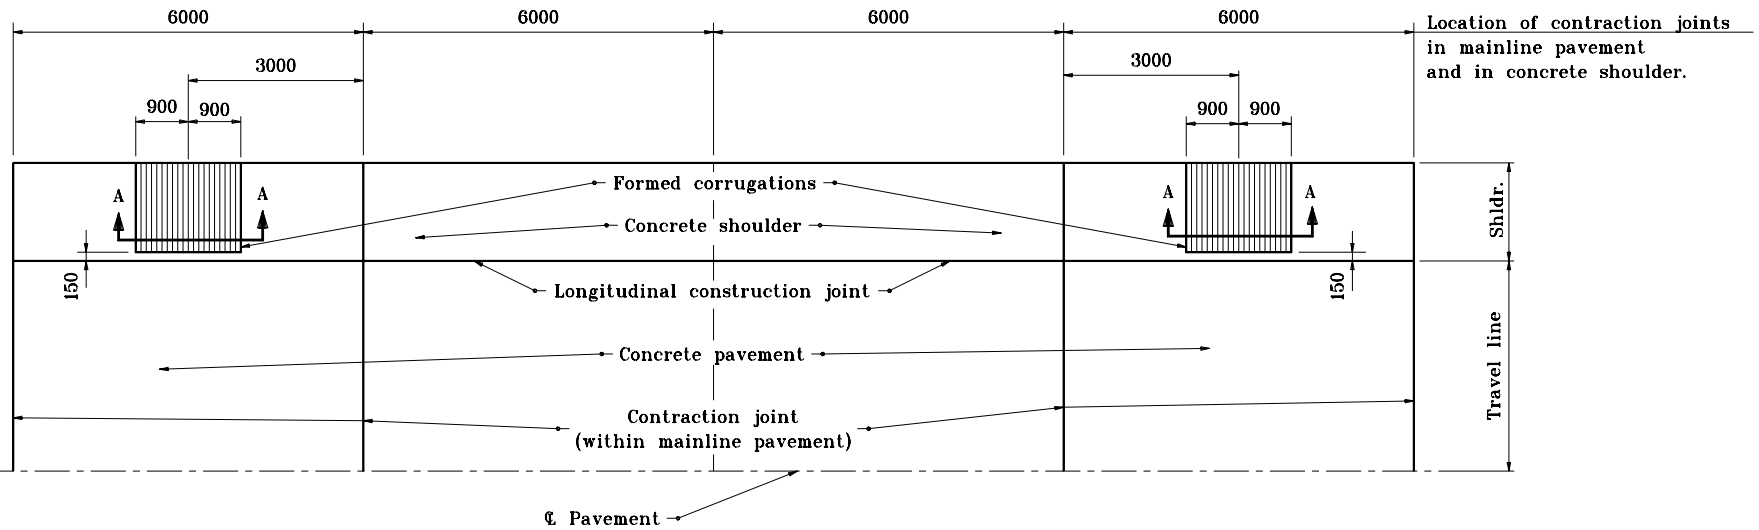


All dimensions are in mm unless otherwise specified.

INDIANA DEPARTMENT OF TRANSPORTATION

**FORMED CONCRETE
SHOULDER CORRUGATIONS**


MAY 1998

STANDARD DRAWING NO. **501-SHCG-01**

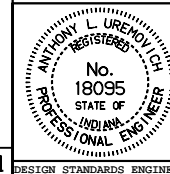

/s/ Anthony L. Uremovich 5-01-98
DESIGN STANDARDS ENGINEER DATE

/s/ Donald W. Lucas 5-01-98
CHIEF HIGHWAY ENGINEER DATE

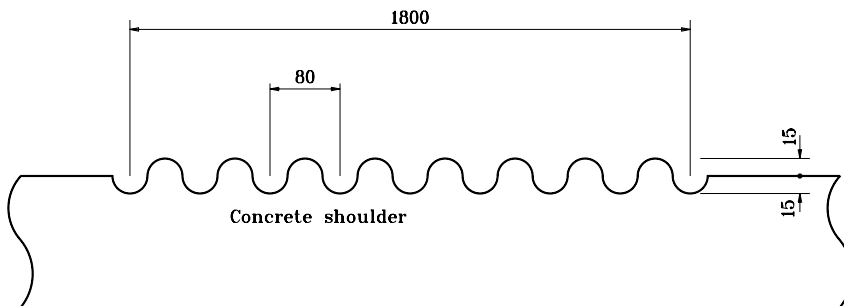

SECTION A-A

Source Sheet: **M11**