
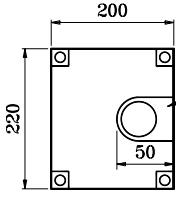


GENERAL NOTES

See Standard Drawing 802-SNGP-01 through 10 for breakaway details and dimensions. Use post size W 150 x 13.

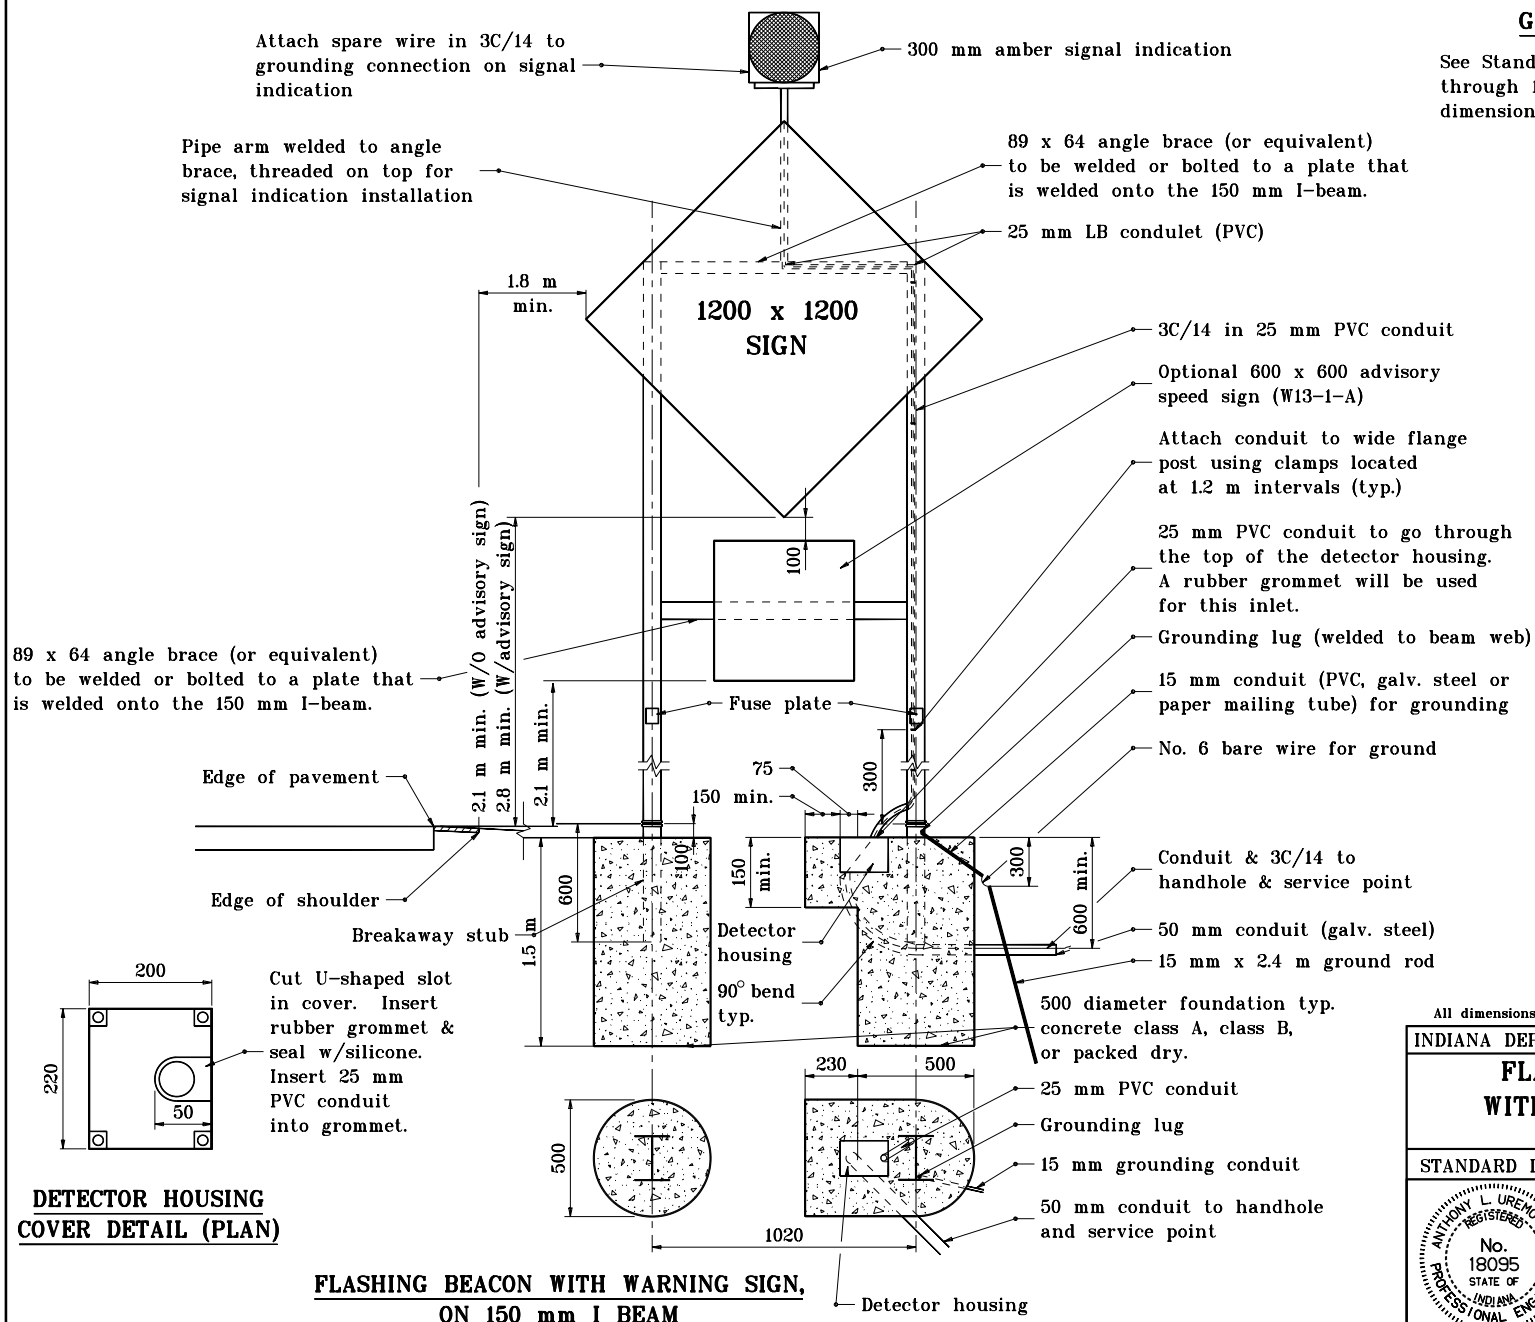

Cut U-shaped slot in cover. Insert rubber grommet & seal w/silicone. Insert 25 mm PVC conduit into grommet.

DETECTOR HOUSING COVER DETAIL (PLAN)

FLASHING BEACON WITH WARNING SIGN, ON 150 mm I BEAM

Source Sheet: NONE

All dimensions are in mm unless otherwise specified.

INDIANA DEPARTMENT OF TRANSPORTATION

FLASHING BEACON WITH WARNING SIGN

APRIL 1996

STANDARD DRAWING NO. **805-SGFB-01**

	/s/ Anthony L. Uremovich 4-01-96 DESIGN STANDARDS ENGINEER DATE
	/s/ Donald W. Lucas 4-01-96 CHIEF HIGHWAY ENGINEER DATE