



GENERAL NOTES


1. See Standard Drawing 602-CCMB-04 for Section C-C.
- ② See Standard Drawing 602-CCMB-01 for joint details and Sections A-A and B-B.
3. See Standard Drawing 602-CCMB-06 for additional general notes.

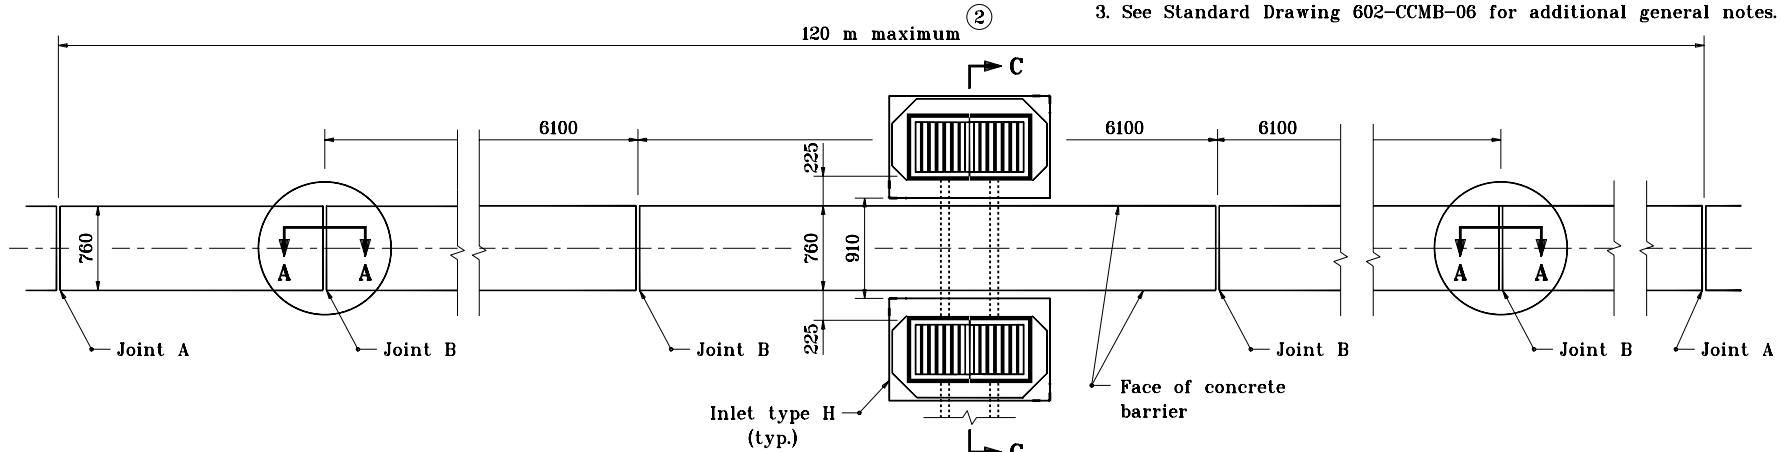


PLAN VIEW FOR FORMED IN PLACE OR SLIP FORMED

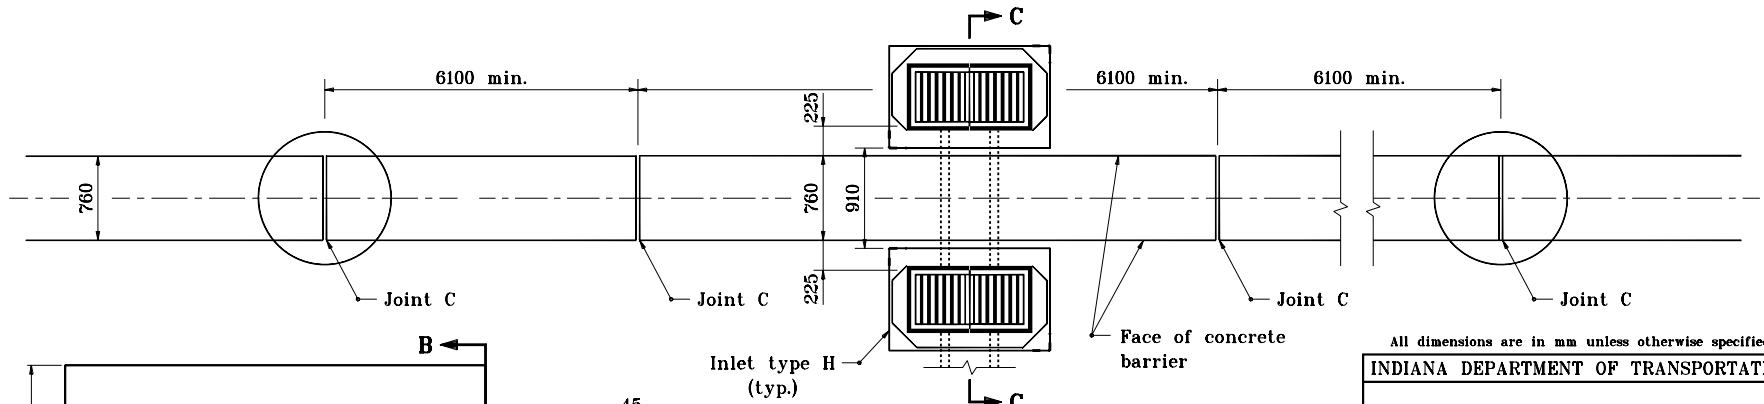

PLAN VIEW FOR PRECAST

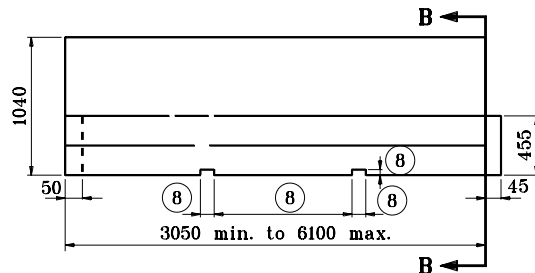

SIDE VIEW

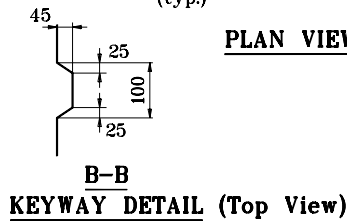

KEYWAY DETAIL (Top View)

PRECAST SECTION


All dimensions are in mm unless otherwise specified.

INDIANA DEPARTMENT OF TRANSPORTATION

CONCRETE BARRIER

SEPTEMBER 2001

STANDARD DRAWING NO. 602-CCMB-05

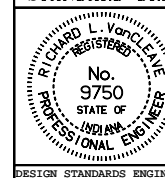

/s/ Richard L. VanCleave 9-04-01
DESIGN STANDARDS ENGINEER DATE

/s/ Firooz Zandi 9-04-01
CHIEF HIGHWAY ENGINEER DATE

DESIGN STANDARDS ENGINEER