


GENERAL NOTES

1. Perforated aluminum skirt shall be aluminum, 1.5 thick, 10 mm D holes, 14 mm O.C. staggered material.
2. The base plate of the high mast pole and exposed anchor bolts shall be enclosed by the aluminum skirt.

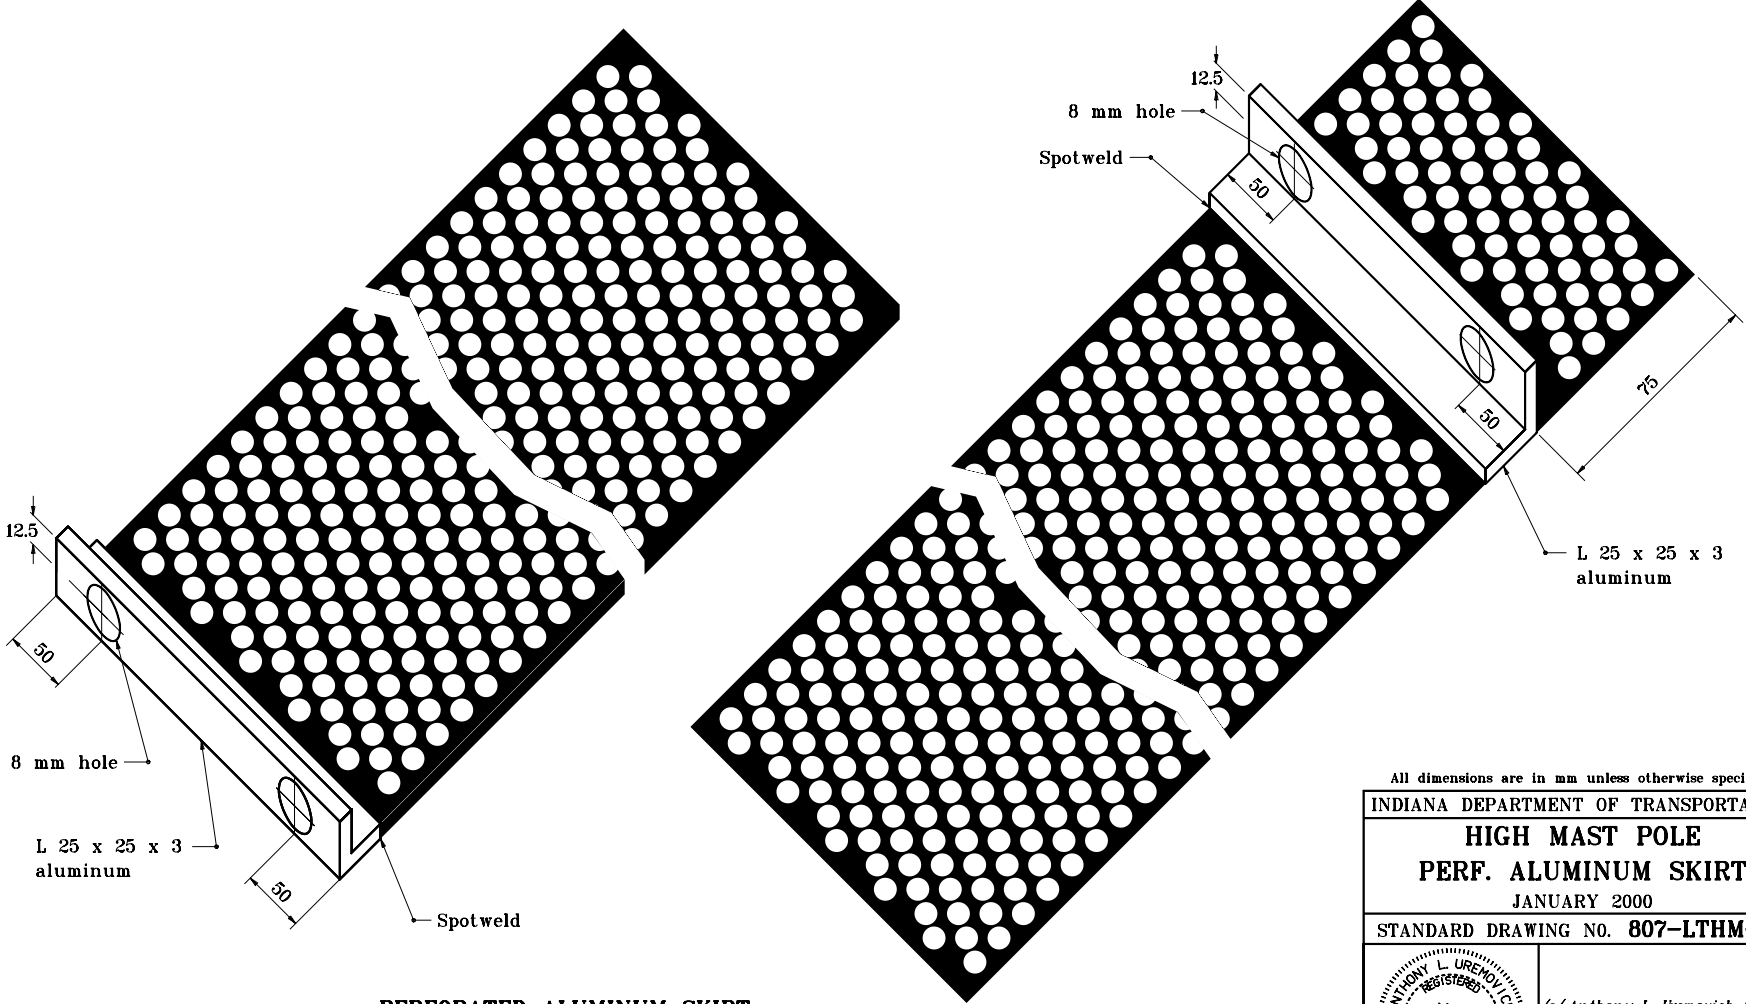

PERFORATED ALUMINUM SKIRT

All dimensions are in mm unless otherwise specified.

INDIANA DEPARTMENT OF TRANSPORTATION
HIGH MAST POLE
PERF. ALUMINUM SKIRT
 JANUARY 2000
 STANDARD DRAWING NO. **807-LTHM-02**

ANTHONY L. UREMOWICZ
 REGISTERED
 No. 18095
 STATE OF INDIANA
 PROFESSIONAL ENGINEER

/s/ Anthony L. Uremovich 1-03-00
 DESIGN STANDARDS ENGINEER DATE
 /s/ Firooz Zandi 1-03-00
 CHIEF HIGHWAY ENGINEER DATE