


GENERAL NOTES

- ① This dimension shall be at least 4 times the height of the characters of "ONLY" for the posted speeds \leq 45 mph but not more than 10 times the height of the characters of the "ONLY" for posted speeds $>$ 45 mph.

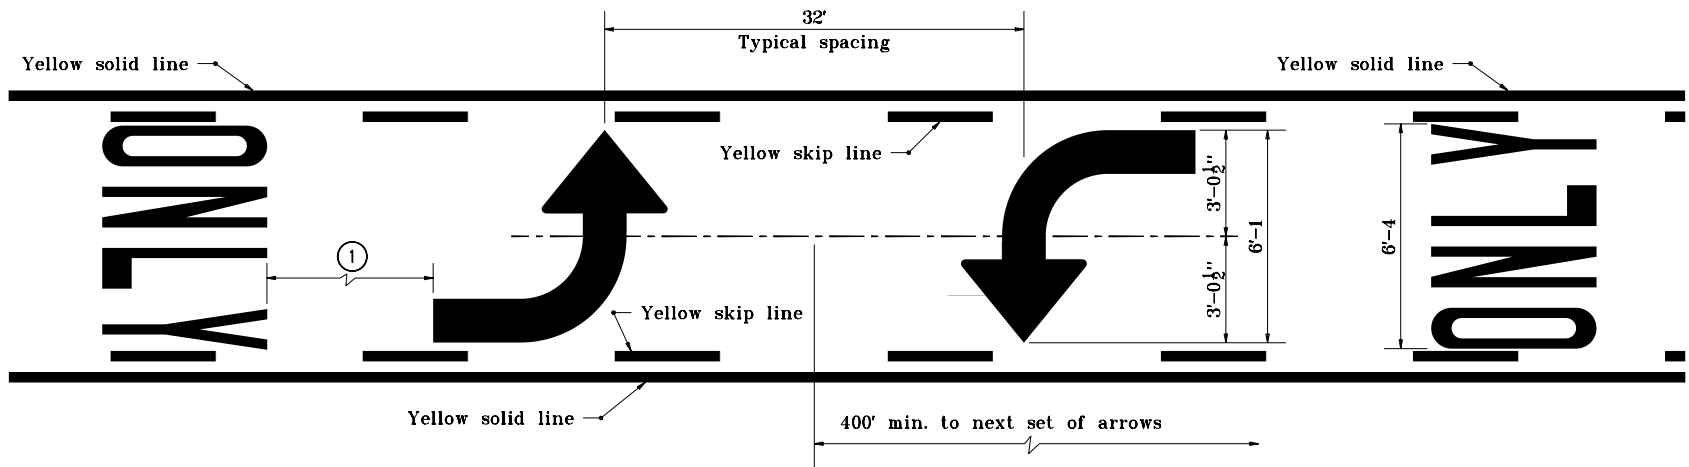

**PAVEMENT MARKING FOR BI-DIRECTIONAL LEFT TURN LANE
(WORD AND SYMBOL MARKINGS)**

INDIANA DEPARTMENT OF TRANSPORTATION	
PAVEMENT MARKING DETAILS	
JANUARY 2000	
STANDARD DRAWING NOE 808-MKPM-06	
	/s/ Anthony L. Uremovich 1-03-00 DESIGN STANDARDS ENGINEER DATE
	/s/ Firooz Zandi 1-03-00 CHIEF HIGHWAY ENGINEER DATE
DESIGN STANDARDS ENGINEER	