

GENERAL NOTES

1. See master plant list for specific dimensions applied to individual plants.

② 2 ft minimum distance for weed and mowing control applies to zone beyond stakes or mulch bed.

A = Diameter of ball

B = Depth of ball


C = Diameter of pit

D = Depth of pit

E = Diameter of mulch bed

F = Depth of mulch bed

③ See Standard Drawing E 622-LSPL-04 for Rubber Hose Detail.

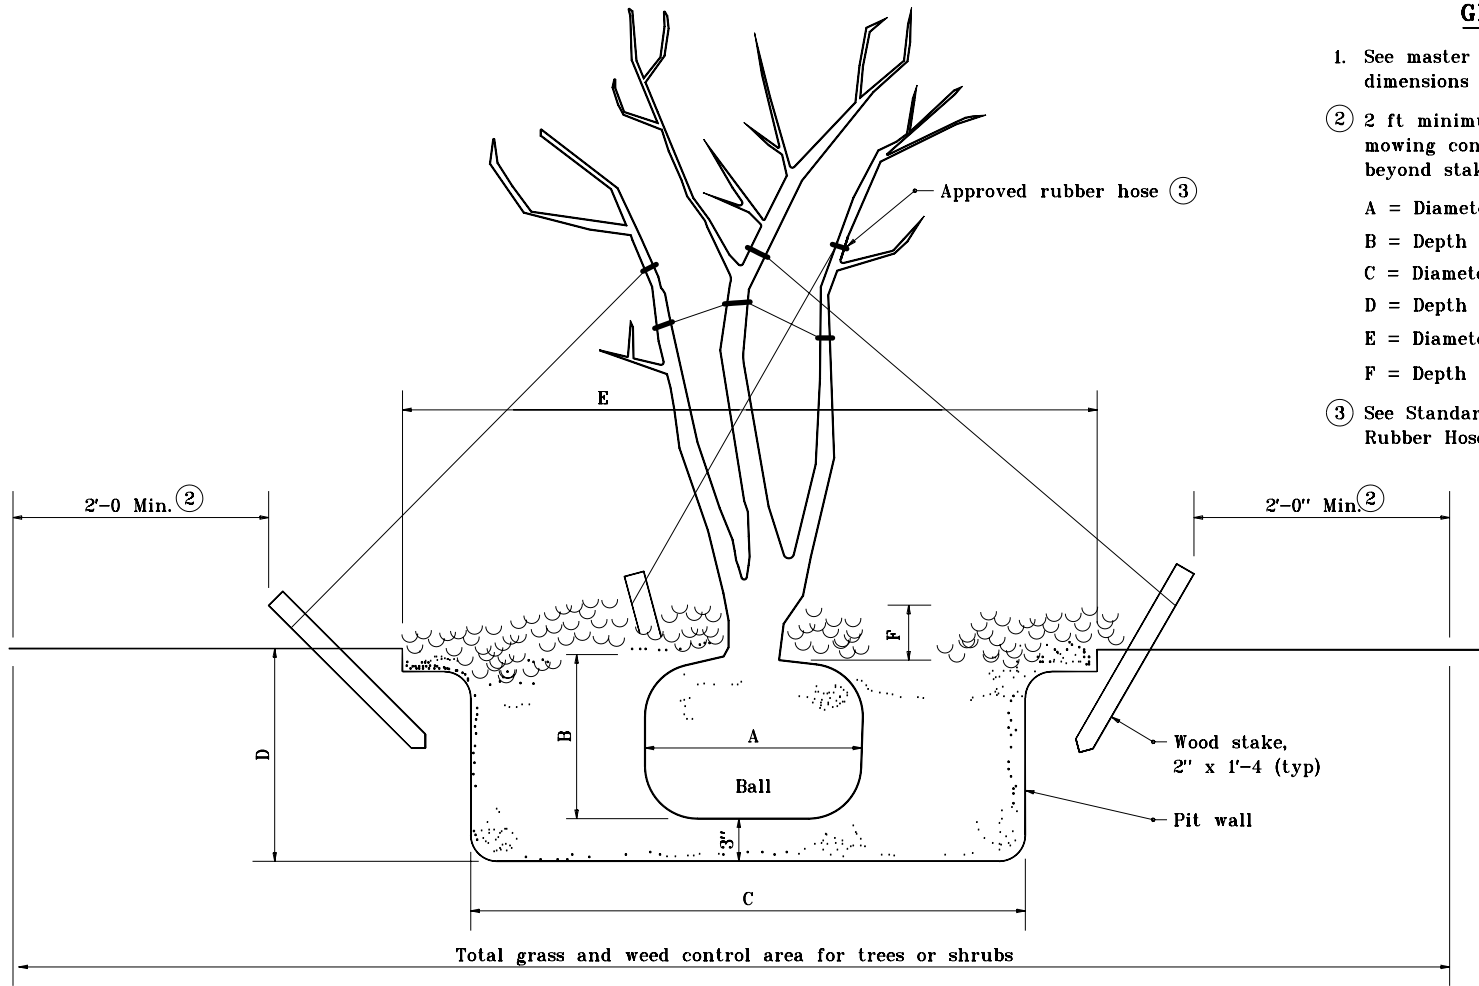

Total grass and weed control area for trees or shrubs

INDIANA DEPARTMENT OF TRANSPORTATION

COMMONLY USED DIMENSIONS

APRIL 1995

STANDARD DRAWING NO. E 622-LSPL-11

	DETAILS PLACED IN THIS FORMAT	11-15-99
	/s/ Anthony L. Uremovich	11-15-99
	DESIGN STANDARDS ENGINEER	DATE
/s/ Firooz Zandi	11-15-99	
CHIEF HIGHWAY ENGINEER	DATE	
DESIGN STANDARDS ENGINEER	ORIGINALLY APPROVED	4-03-95