


MANHOLE PIPE SIZES

Type	G (in.)	F (ft. in.)	Maximum Pipe Size Rt. \angle to Mainline (in.)	Maximum Pipe Size for Mainline (in.)
H	600 to 900	—	760	910
J	600 to 900	1530	760	910
K	900 to 1200	1830	910	1210
L	1200 to 1350	2440	1210	1370
M	1350 to 1800	2590	1670	1820
N	1800 to 2100	2740	1820	2130

NOTES

- Drop pipe may be used with manholes Type H, J, K, L, M, or N. Such manhole shall be referred to as drop manholes type H, J, K, L, M, or N. For details of construction see Standard Drawing 720-MHST-03.
- See Standard Drawing 720-MHST-06 for Details A, B, and C.
- Manholes type C, D, E, or F. may be substituted for manholes type H, J, K, L, M, or N. for comparable pipe sizes. See Standard Drawings 720-MHST-02 and -04 for manholes type D, E, F, and G details..

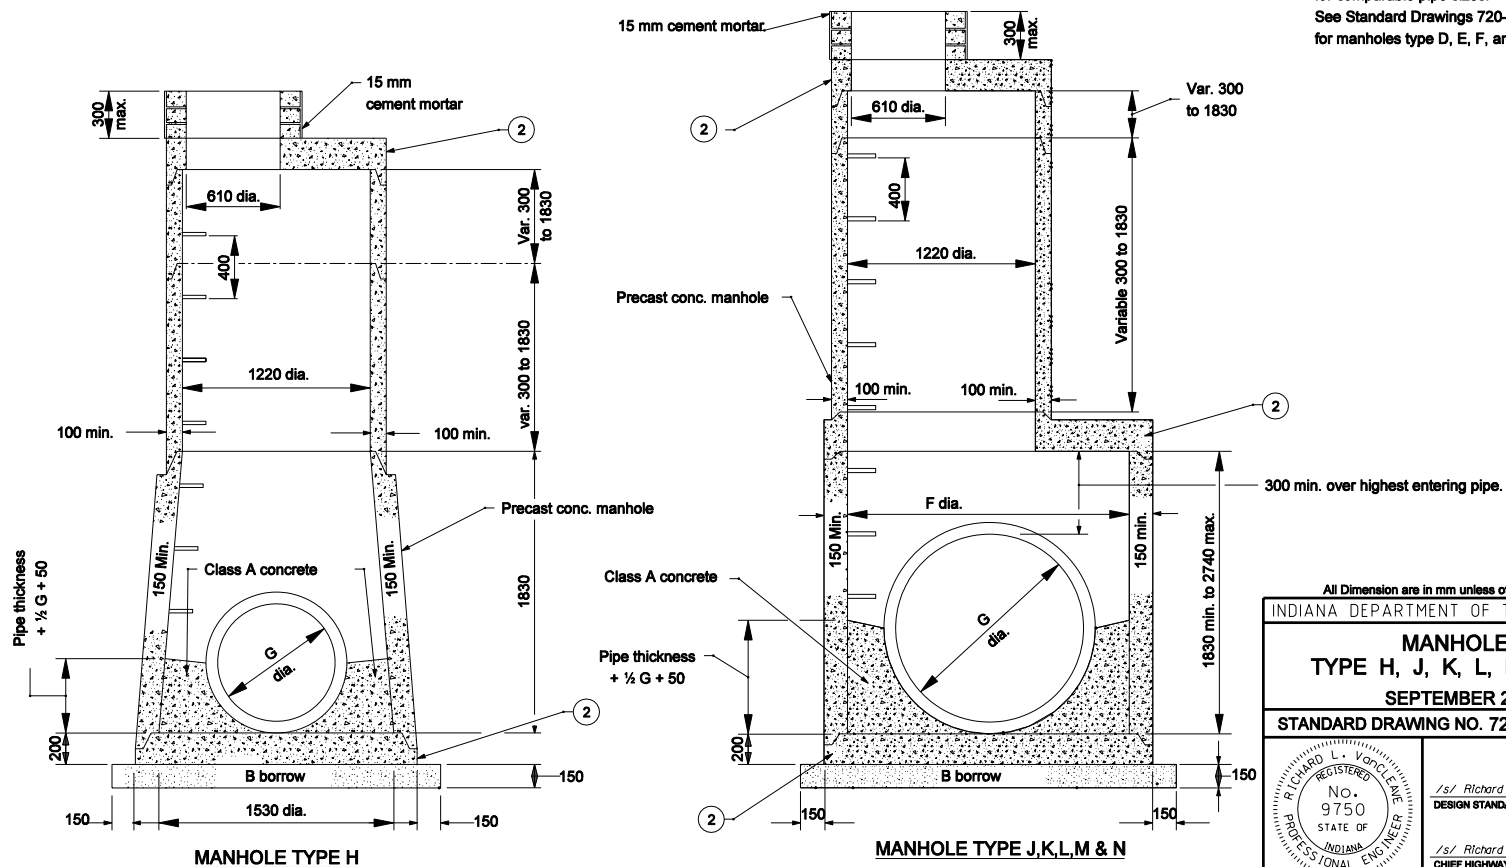

All Dimension are in mm unless otherwise specified

INDIANA DEPARTMENT OF TRANSPORTATION

**MANHOLES
TYPE H, J, K, L, M, AND N**

SEPTEMBER 2006

STANDARD DRAWING NO. 720-MHST-05

	/s/ Richard L. VanCleave	9-01-06
	DESIGN STANDARDS ENGINEER	DATE
	/s/ Richard K. Smutzer	9-01-06
	CHIEF HIGHWAY ENGINEER	DATE

DESIGN STANDARDS ENGINEER