



SECTION THROUGH TOP OF BOX STRUCTURE

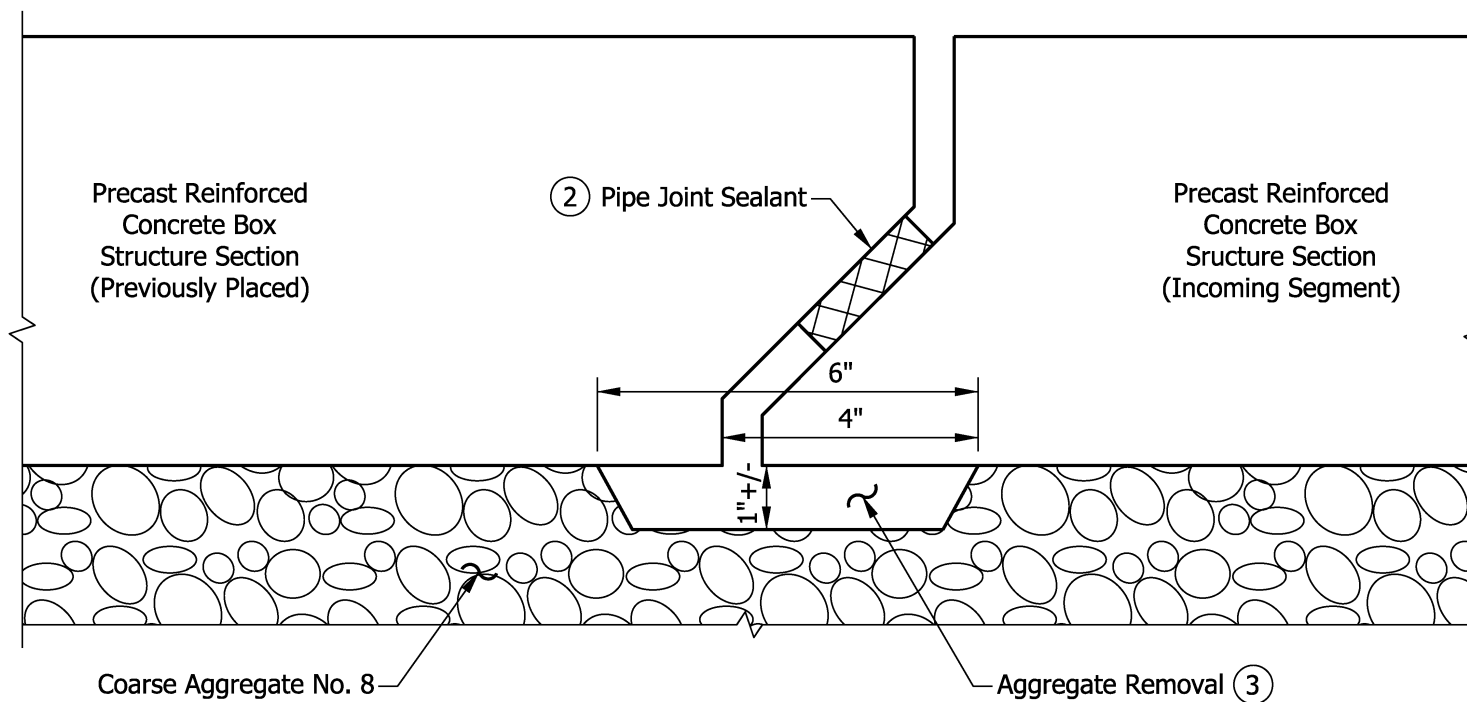

SECTION THROUGH BOTTOM OF BOX STRUCTURE

NOTES:

1. Structure sections shall be brought into firm contact during installation.
- ② Apply to top and side joints of previously placed structure section, and bottom joint of incoming structure section. Quantity shall be per precast manufacturer recommendations.
- ③ Aggregate in front of the previously placed structure section shall be removed as shown to prevent plowing the aggregate into the structure section joint during installation of the incoming structure section.
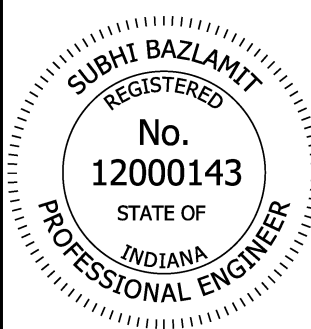
| | |
|---|---|
| INDIANA DEPARTMENT OF TRANSPORTATION | |
| PRECAST REINFORCED CONCRETE BOX STRUCTURE SECTION JOINT | |
| SEPTEMBER 2023 | |
| STANDARD DRAWING NO. | E 714-BCJT-01 |
|  | <p style="text-align: right;"><i>Subhi Bazlamit</i> 04/28/2023 DESIGN STANDARDS ENGINEER DATE</p> <p style="text-align: right;"><i>[Signature]</i> 05/08/2023 CHIEF ENGINEER DATE</p> |