

Collision History

S.R. 9 at Broadway St. (Pendleton Ave.)

Des. 2200064




COLLISION DIAGRAM

Scatterfield Rd & Pendleton Ave

Study Period: 2018 to 2020
District: Greenfield County: Madison
Analyst: Date: 05/05/2021

Location: 40.152389, -85.672583
City/Town: Anderson
DES Number: Letting Year: 2027

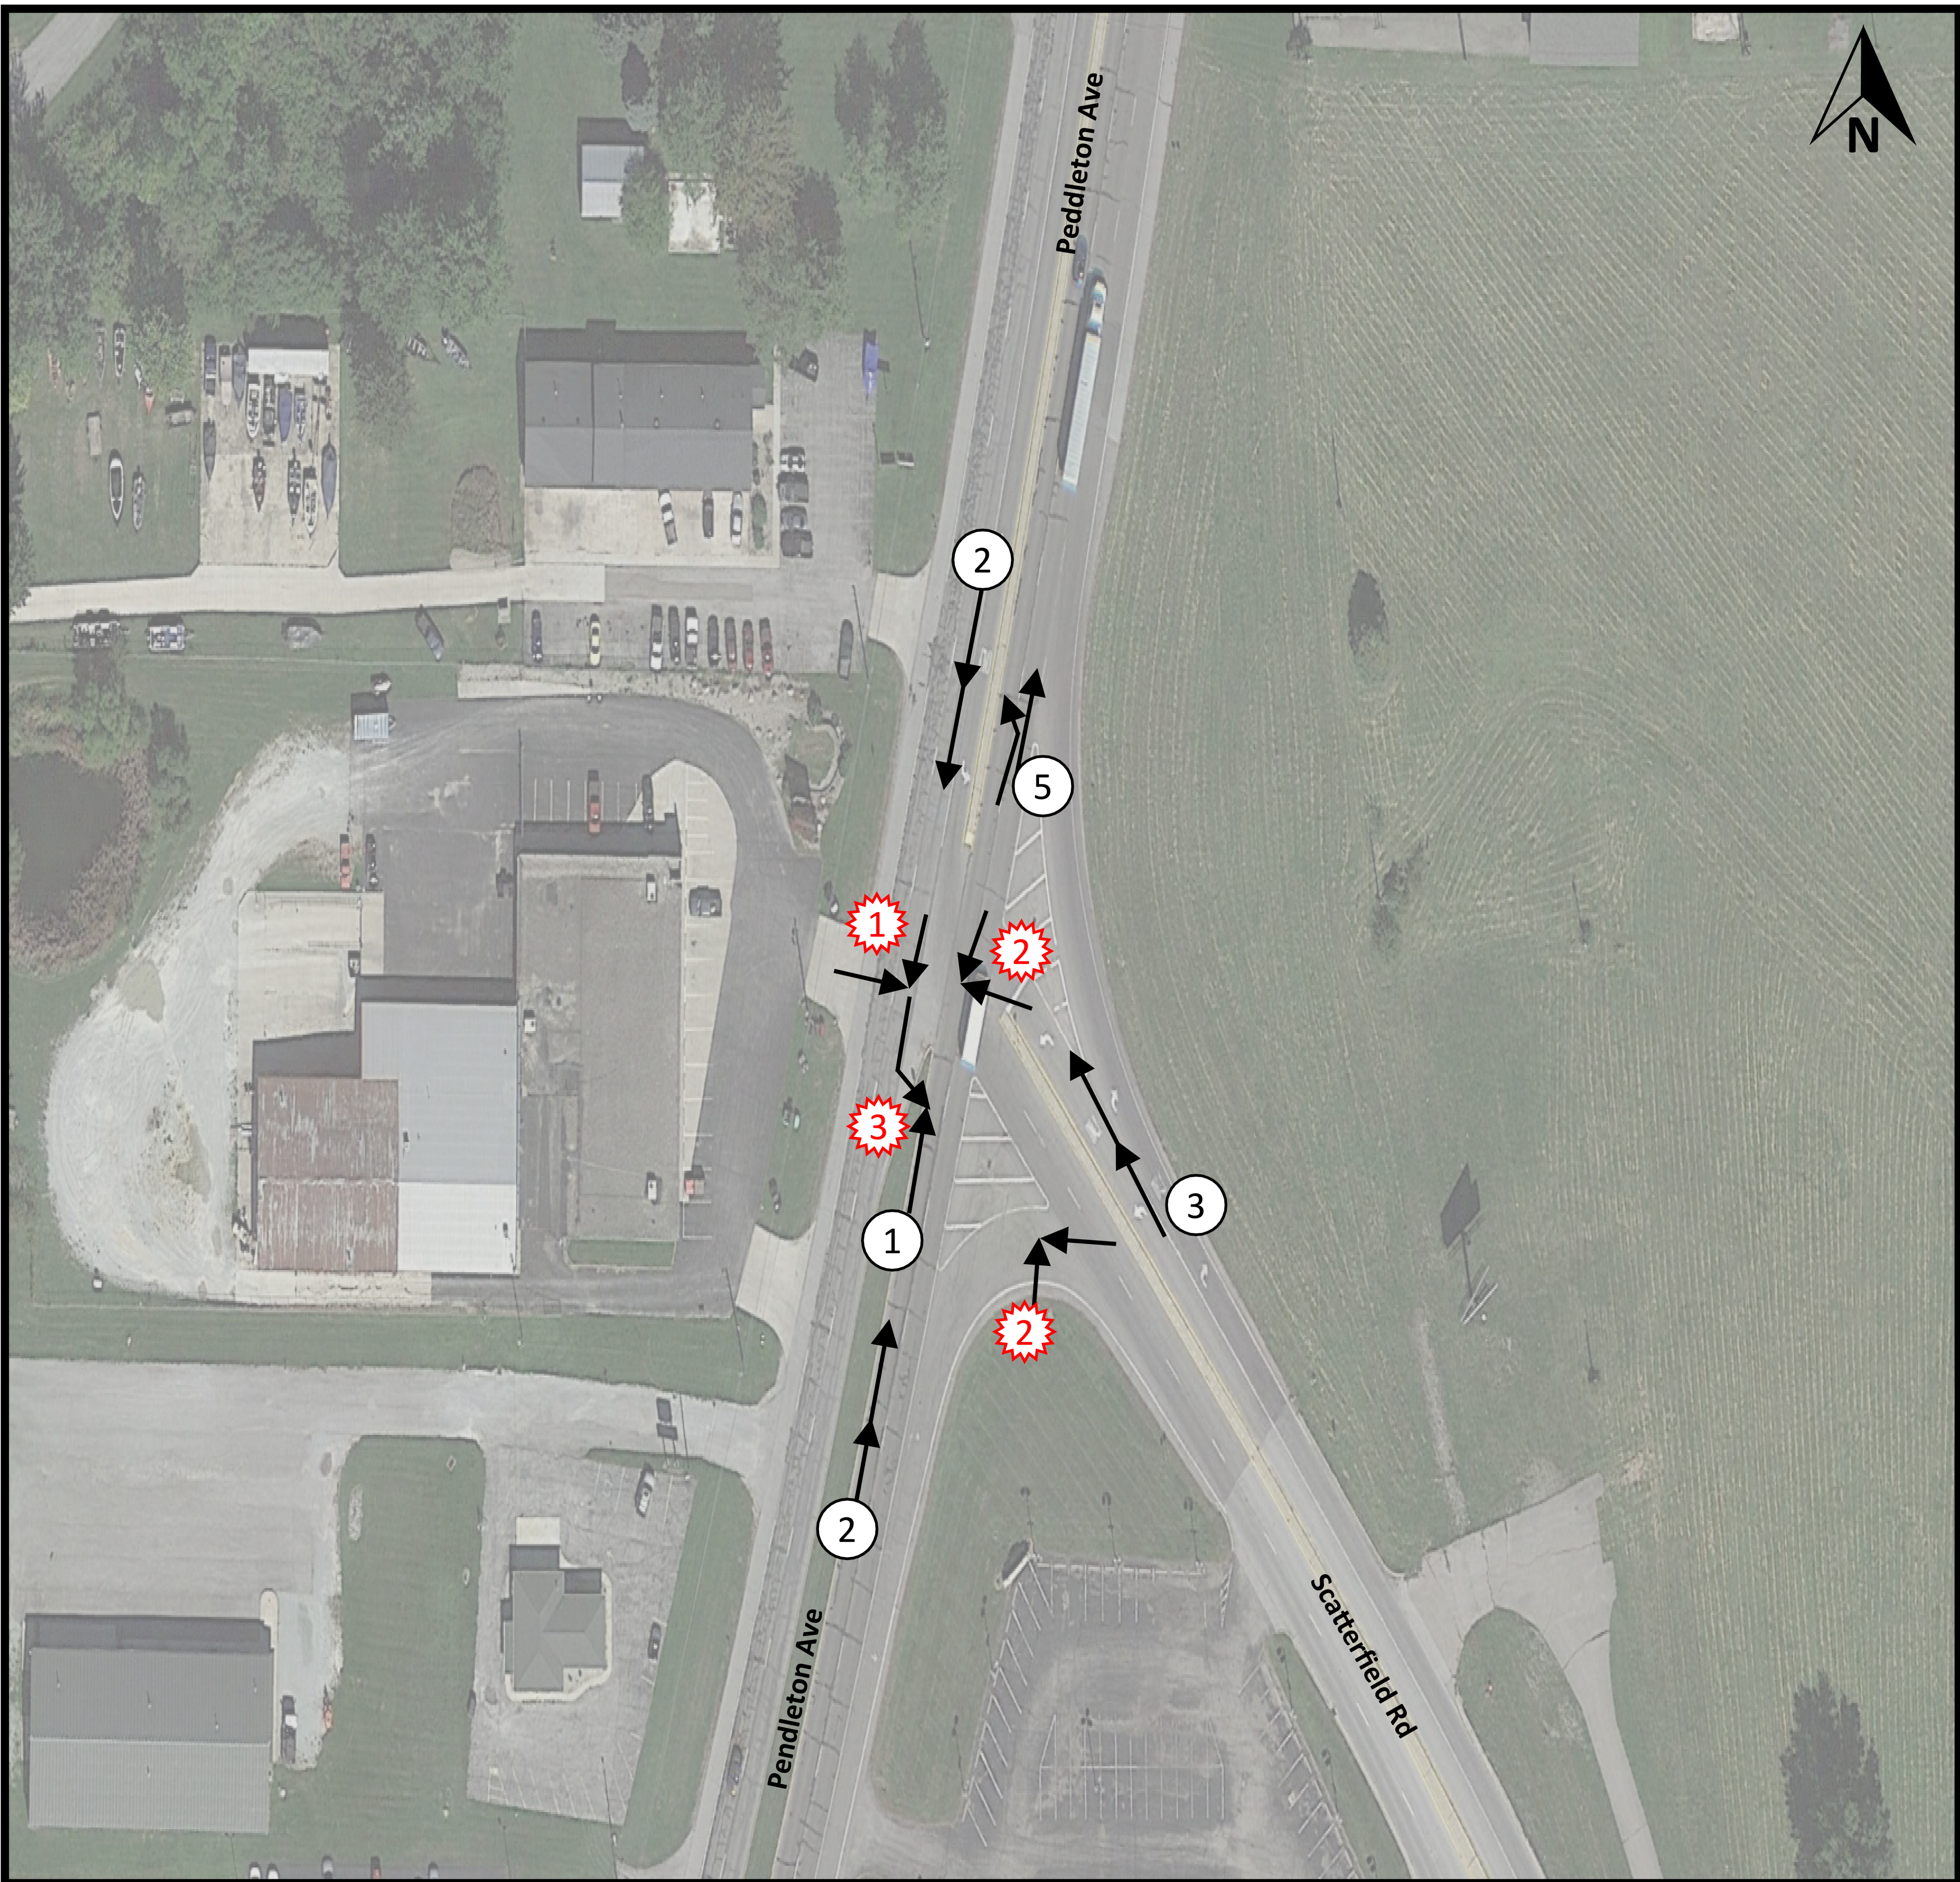

* Diagram not to scale

Aerial imagery from Google Maps

Year	Fatal / Inc	Non-Inc	PDO	Total
2018	2	0	3	5
2019	3	0	6	9
2020	3	0	4	7
Total	8	0	13	21

ICF	1.98
ICC	2.51

Additional Comments

- Currently unsignalized intersection, design preparations for green T intersection.

Object Symbols

	Moving Vehicle		Animal		Signalized Intersection
	Turning Vehicle		Debris in Roadway		Stop Sign
	Backing Vehicle		Fixed Object (see table for #)		
	Sliding Vehicle		Incapacitating/Fatal		
	Parked Vehicle		Non-Incapacitating		
	Pedestrian		PDO (If > 1)		
	Bicycle				

Collision Symbols

	Rear End
	Head On
	Sideswipe - Same
	Sideswipe - Opposite
	Right Angle
	Right Turn
	Left Turn

Fixed Object Codes

01	Bridge or Overpass
02	Building
03	Culvert or ditch
04	Curb
05	Guardrail or Barrier
06	Embankment
07	Fence
08	Traffic Pole
09	Utility Pole
10	Sign
11	Tree / Shrub
12	Construction Barrier
13	Crash Attenuator
88	Other
99	Unknown