



Community
Emergency
Lagoon
(CEL)

Any areas on this map that are not specifically addressed in these plans are not required to be constructed to the same specifications as described in these plans, but it is highly recommended. (Area outside of composting pad and Proposed Bin Pad)

TBM Descriptions:


- #1 - Top of nail in round post in West field edge
- #2 - Top of Southwest corner of concrete of shop approach apron

Coordinates are UTM 16N - feet.
Elevations are assumed.

NEW HOLDING POND DIMENSIONS:

- Top Elev: 823.0
- Pond Full: 821.0
- Pond Bottom: 811.0
- Top Width: 105.0'
- Top Length: 190.0'
- Bottom Width: 33.0'
- Bottom Length: 118.0'
- Operational Volume: 700,000 Gallons

↑ Indicates Proposed Drainage Pattern

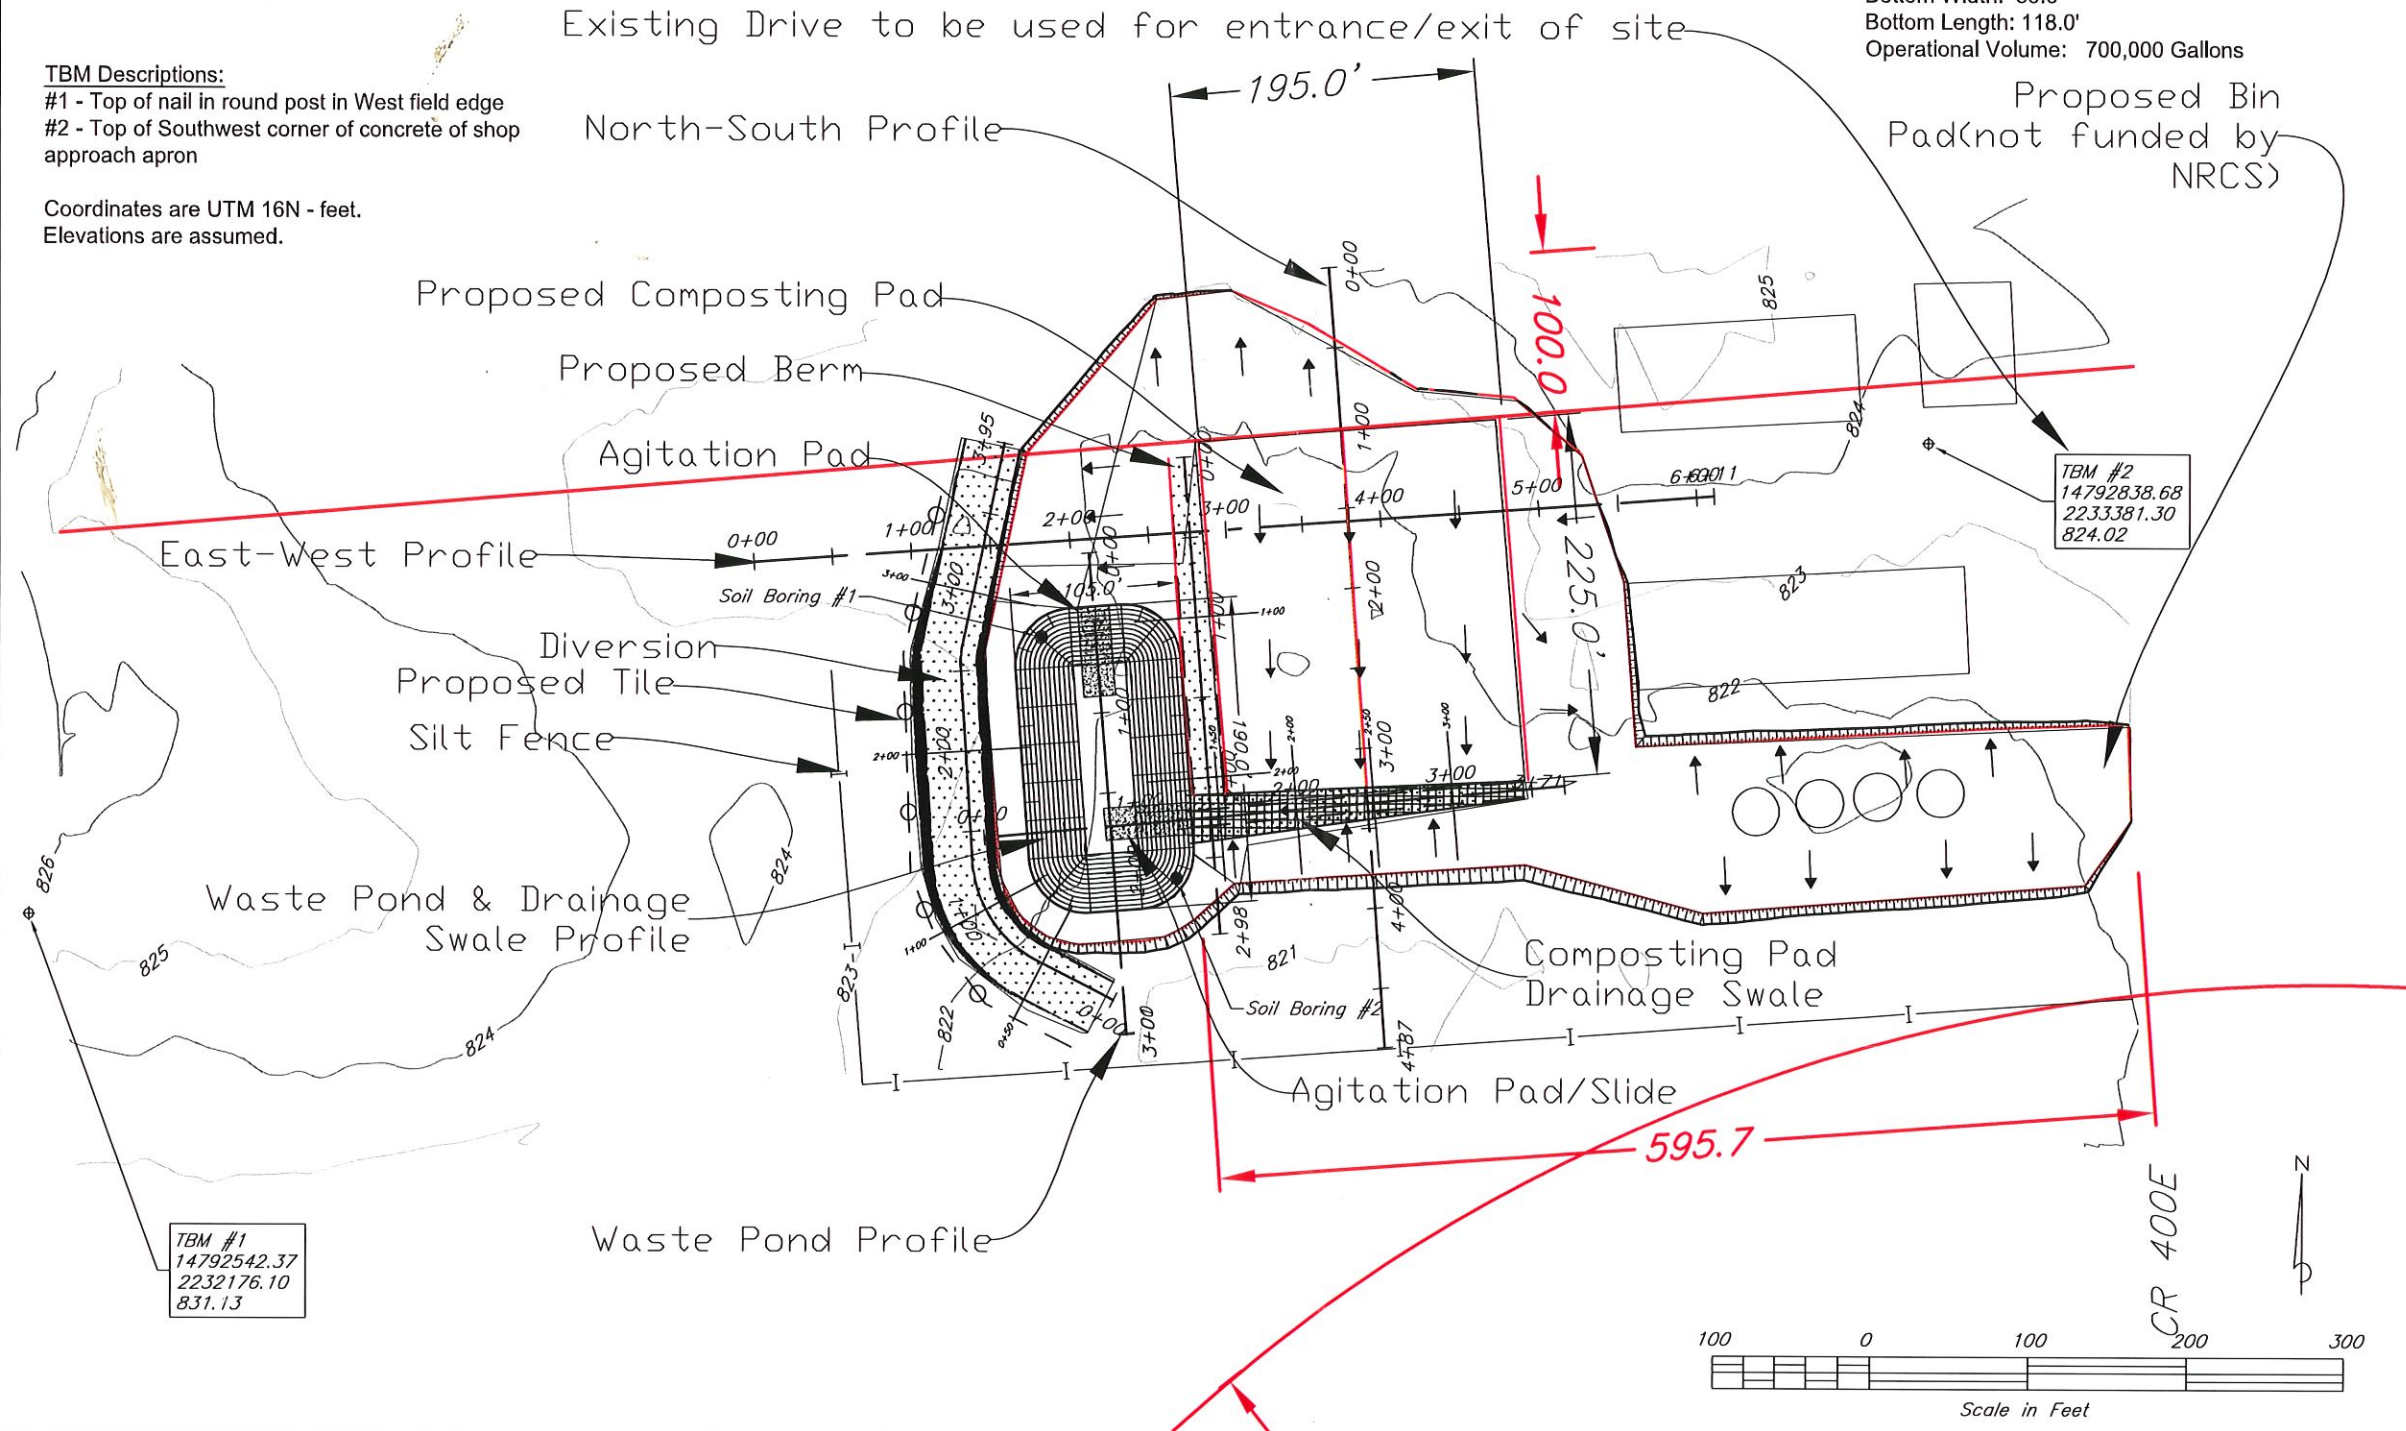

| | |
|----------|--------------|
| Date | 10/17 |
| Designed | A. Pursifull |
| Drawn | A. Pursifull |
| Checked | |
| Approved | |

PLAN VIEW
BRYAN FARMS - COMMUNITY
WASTE POND
Adams County, IN



| | |
|---------------|--|
| File No. | |
| Drawing No. | |
| 10/6/17 | |
| Sheet 3 of 12 | |